


PROPOSED ALTERATIONS AND ADDITIONS TO 'MOREYTER', 407 WALKER ST. SYDNEY, FOR DR MARIE TE WATER.

1/80TH SCALE SKETCH PLAN.

DRAWING NO W.3079
30.3.36

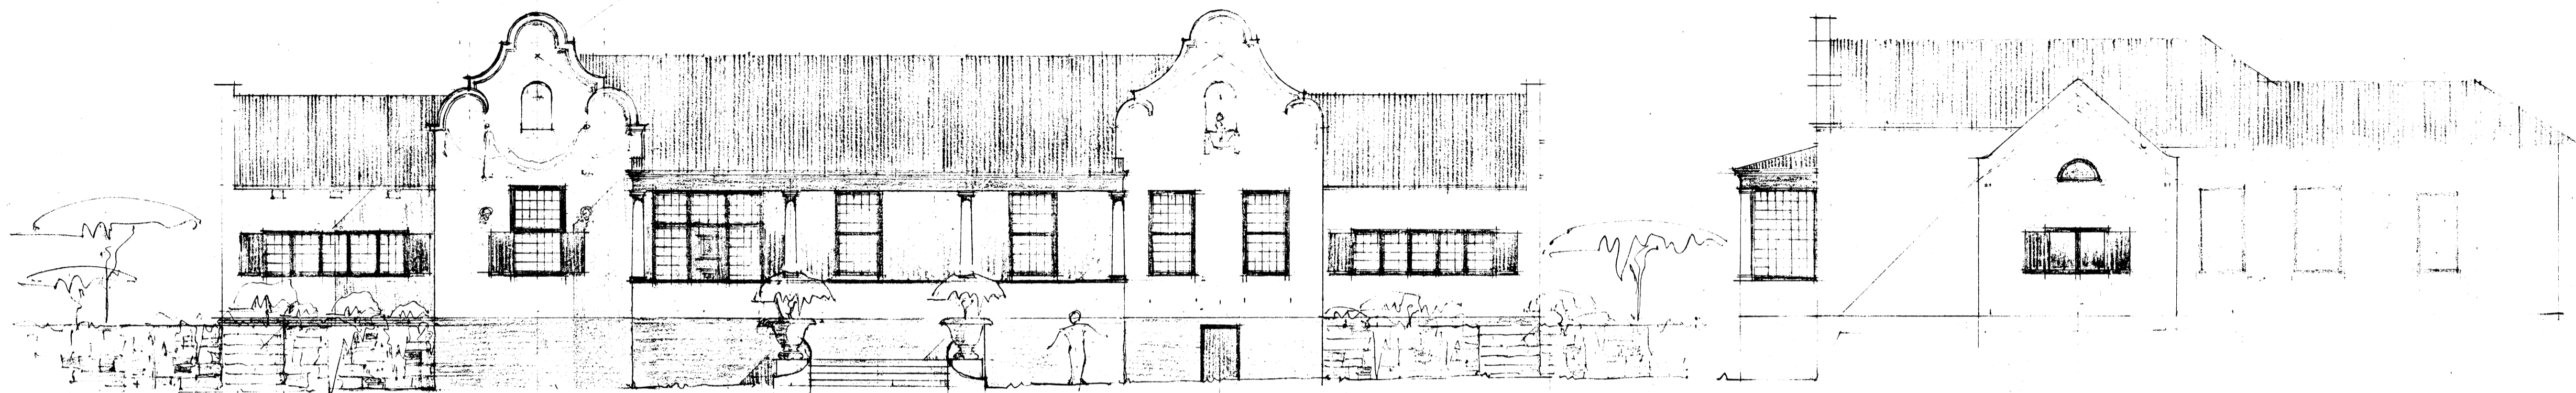

ELEVATION FACING NORTH -
(SHOWING NEW EAST AND WEST WINGS, REDESIGNED VERANDAH AND NEW GABLE PROFILES)



WEST ELEVATION.

Approximate Estimates.


Roofing Costs. Storm proof sheetrock lining under present tiles = £230.
Increase roof pitch and replace tiles with Hulseh = £250.
Remove tiles and replace with dark brown Cor. tm. = £100.

Alterations + Additions

West wing = £350.
East wing = £70.
Verandah + Gable redesign = £200.
Incidental renovations etc = £30.

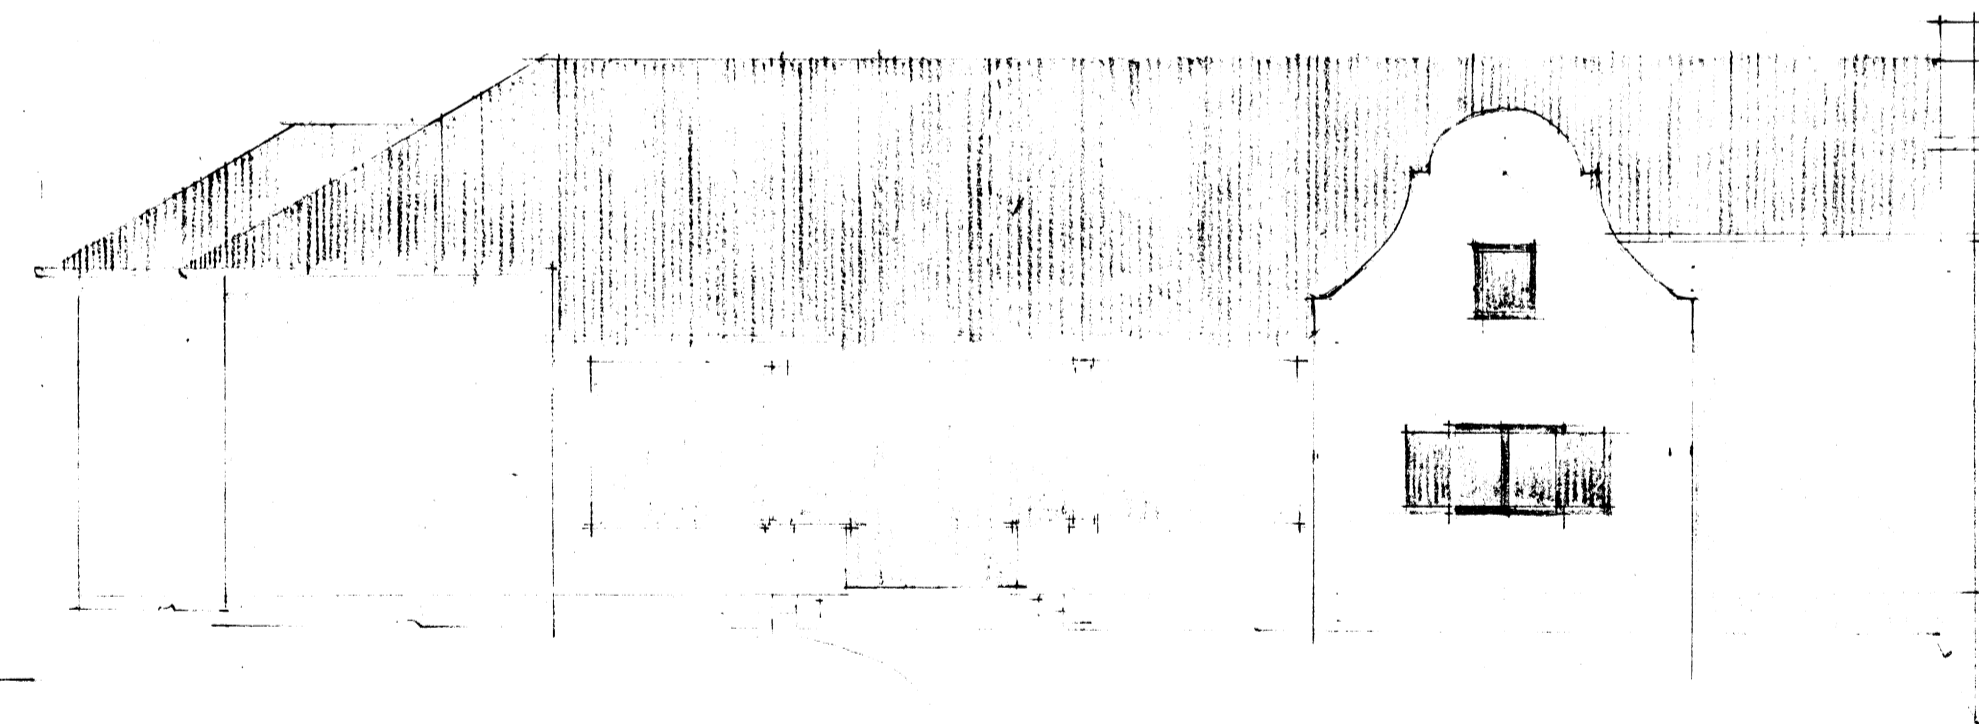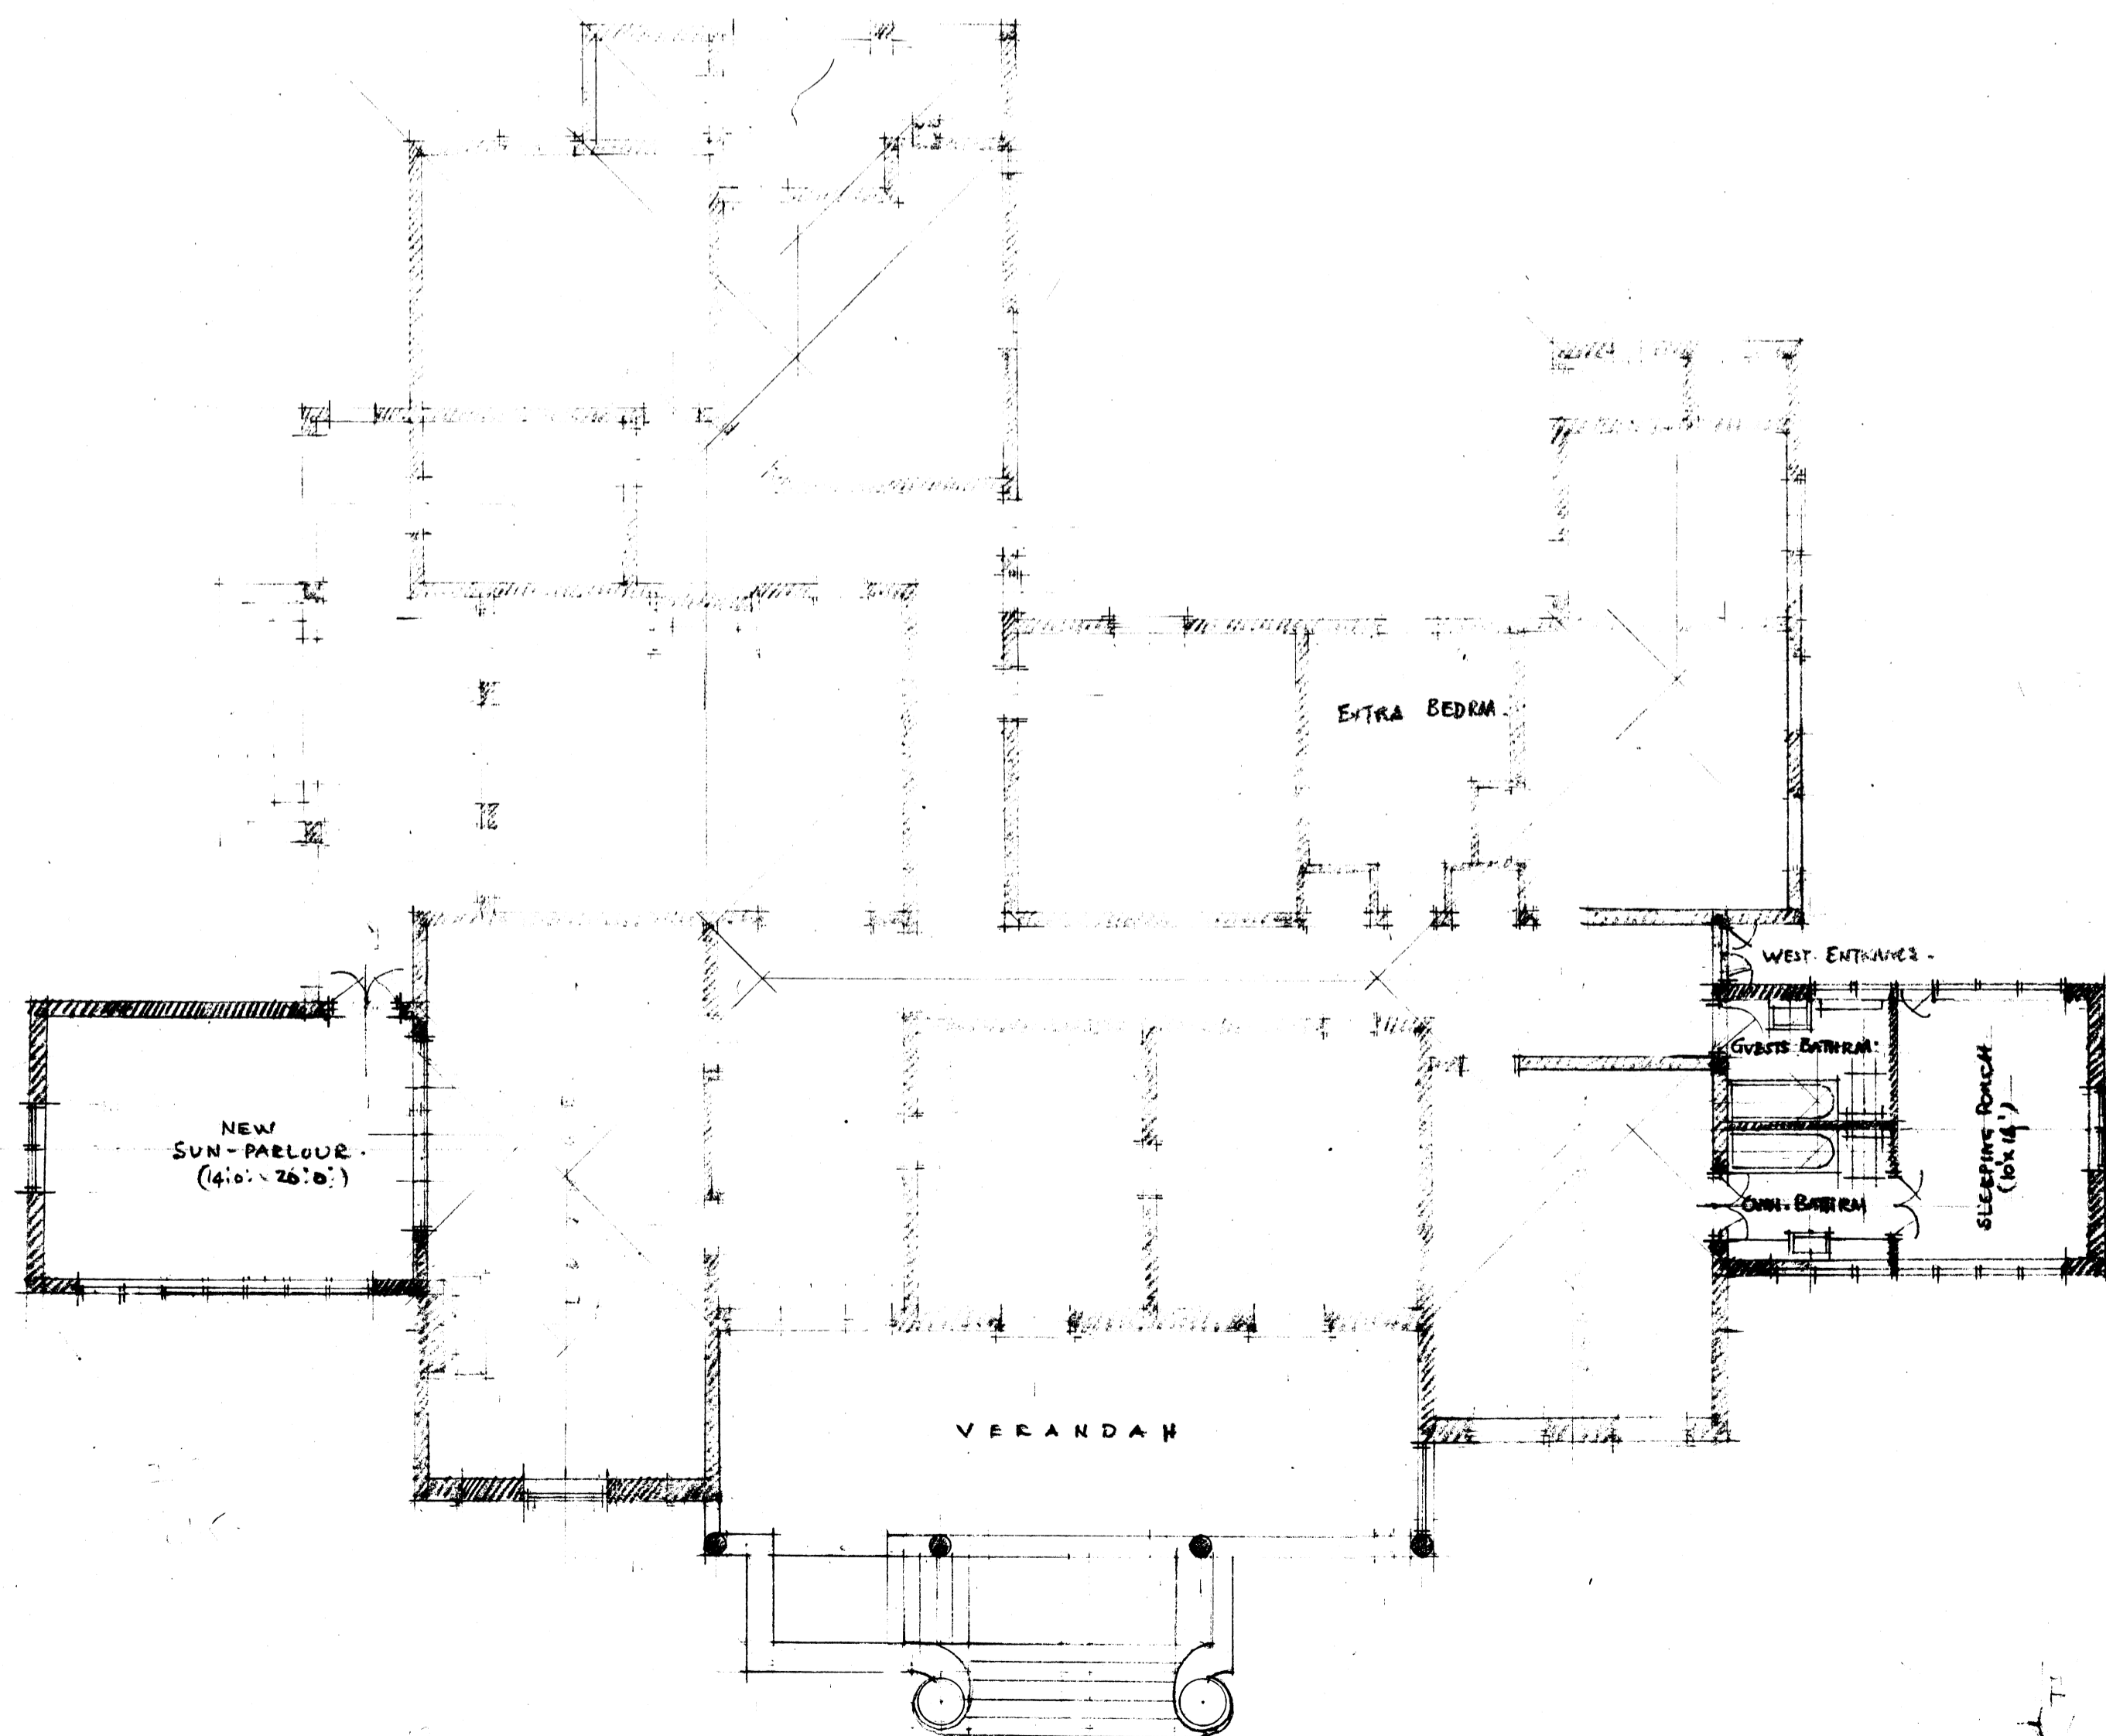

EAST ELEVATION.

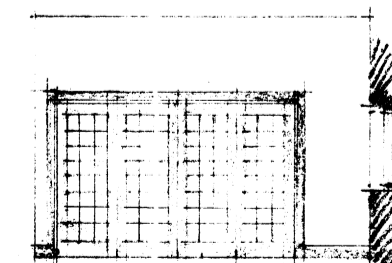

EL. of FOLDING GLASS DOORS
BETWEEN SUNROOM and LOUNGE.

Norman Eaton A.R.I.B.A.
CHARTERED ARCHITECT.
38 GREENHAM BUILDINGS
PRETORIA.