
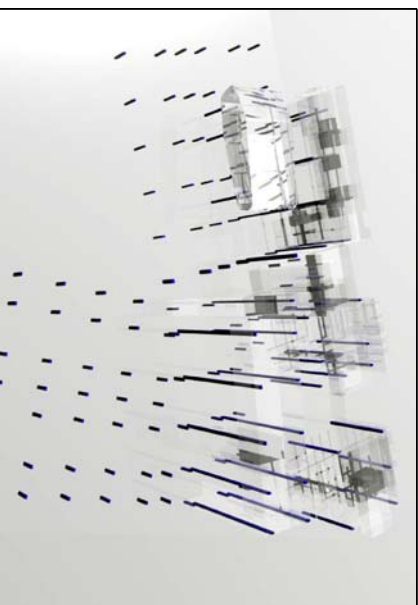
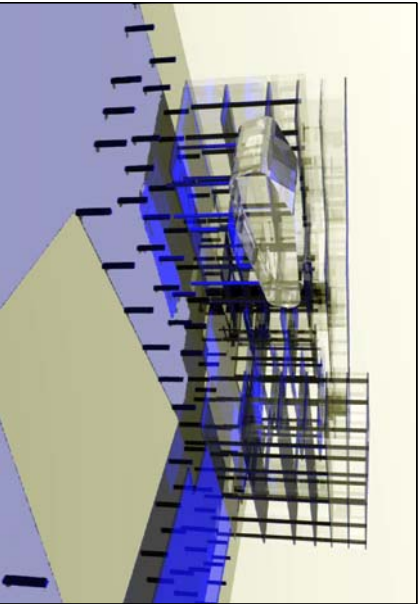
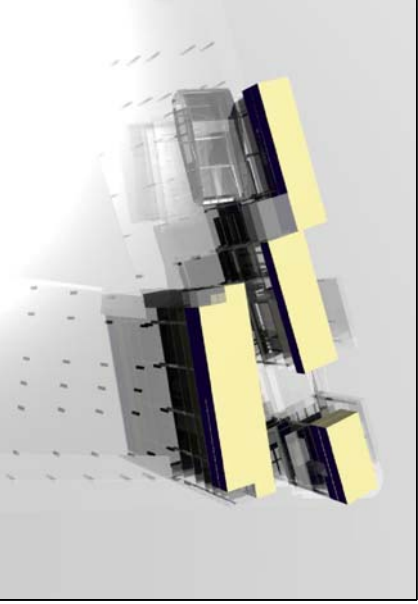
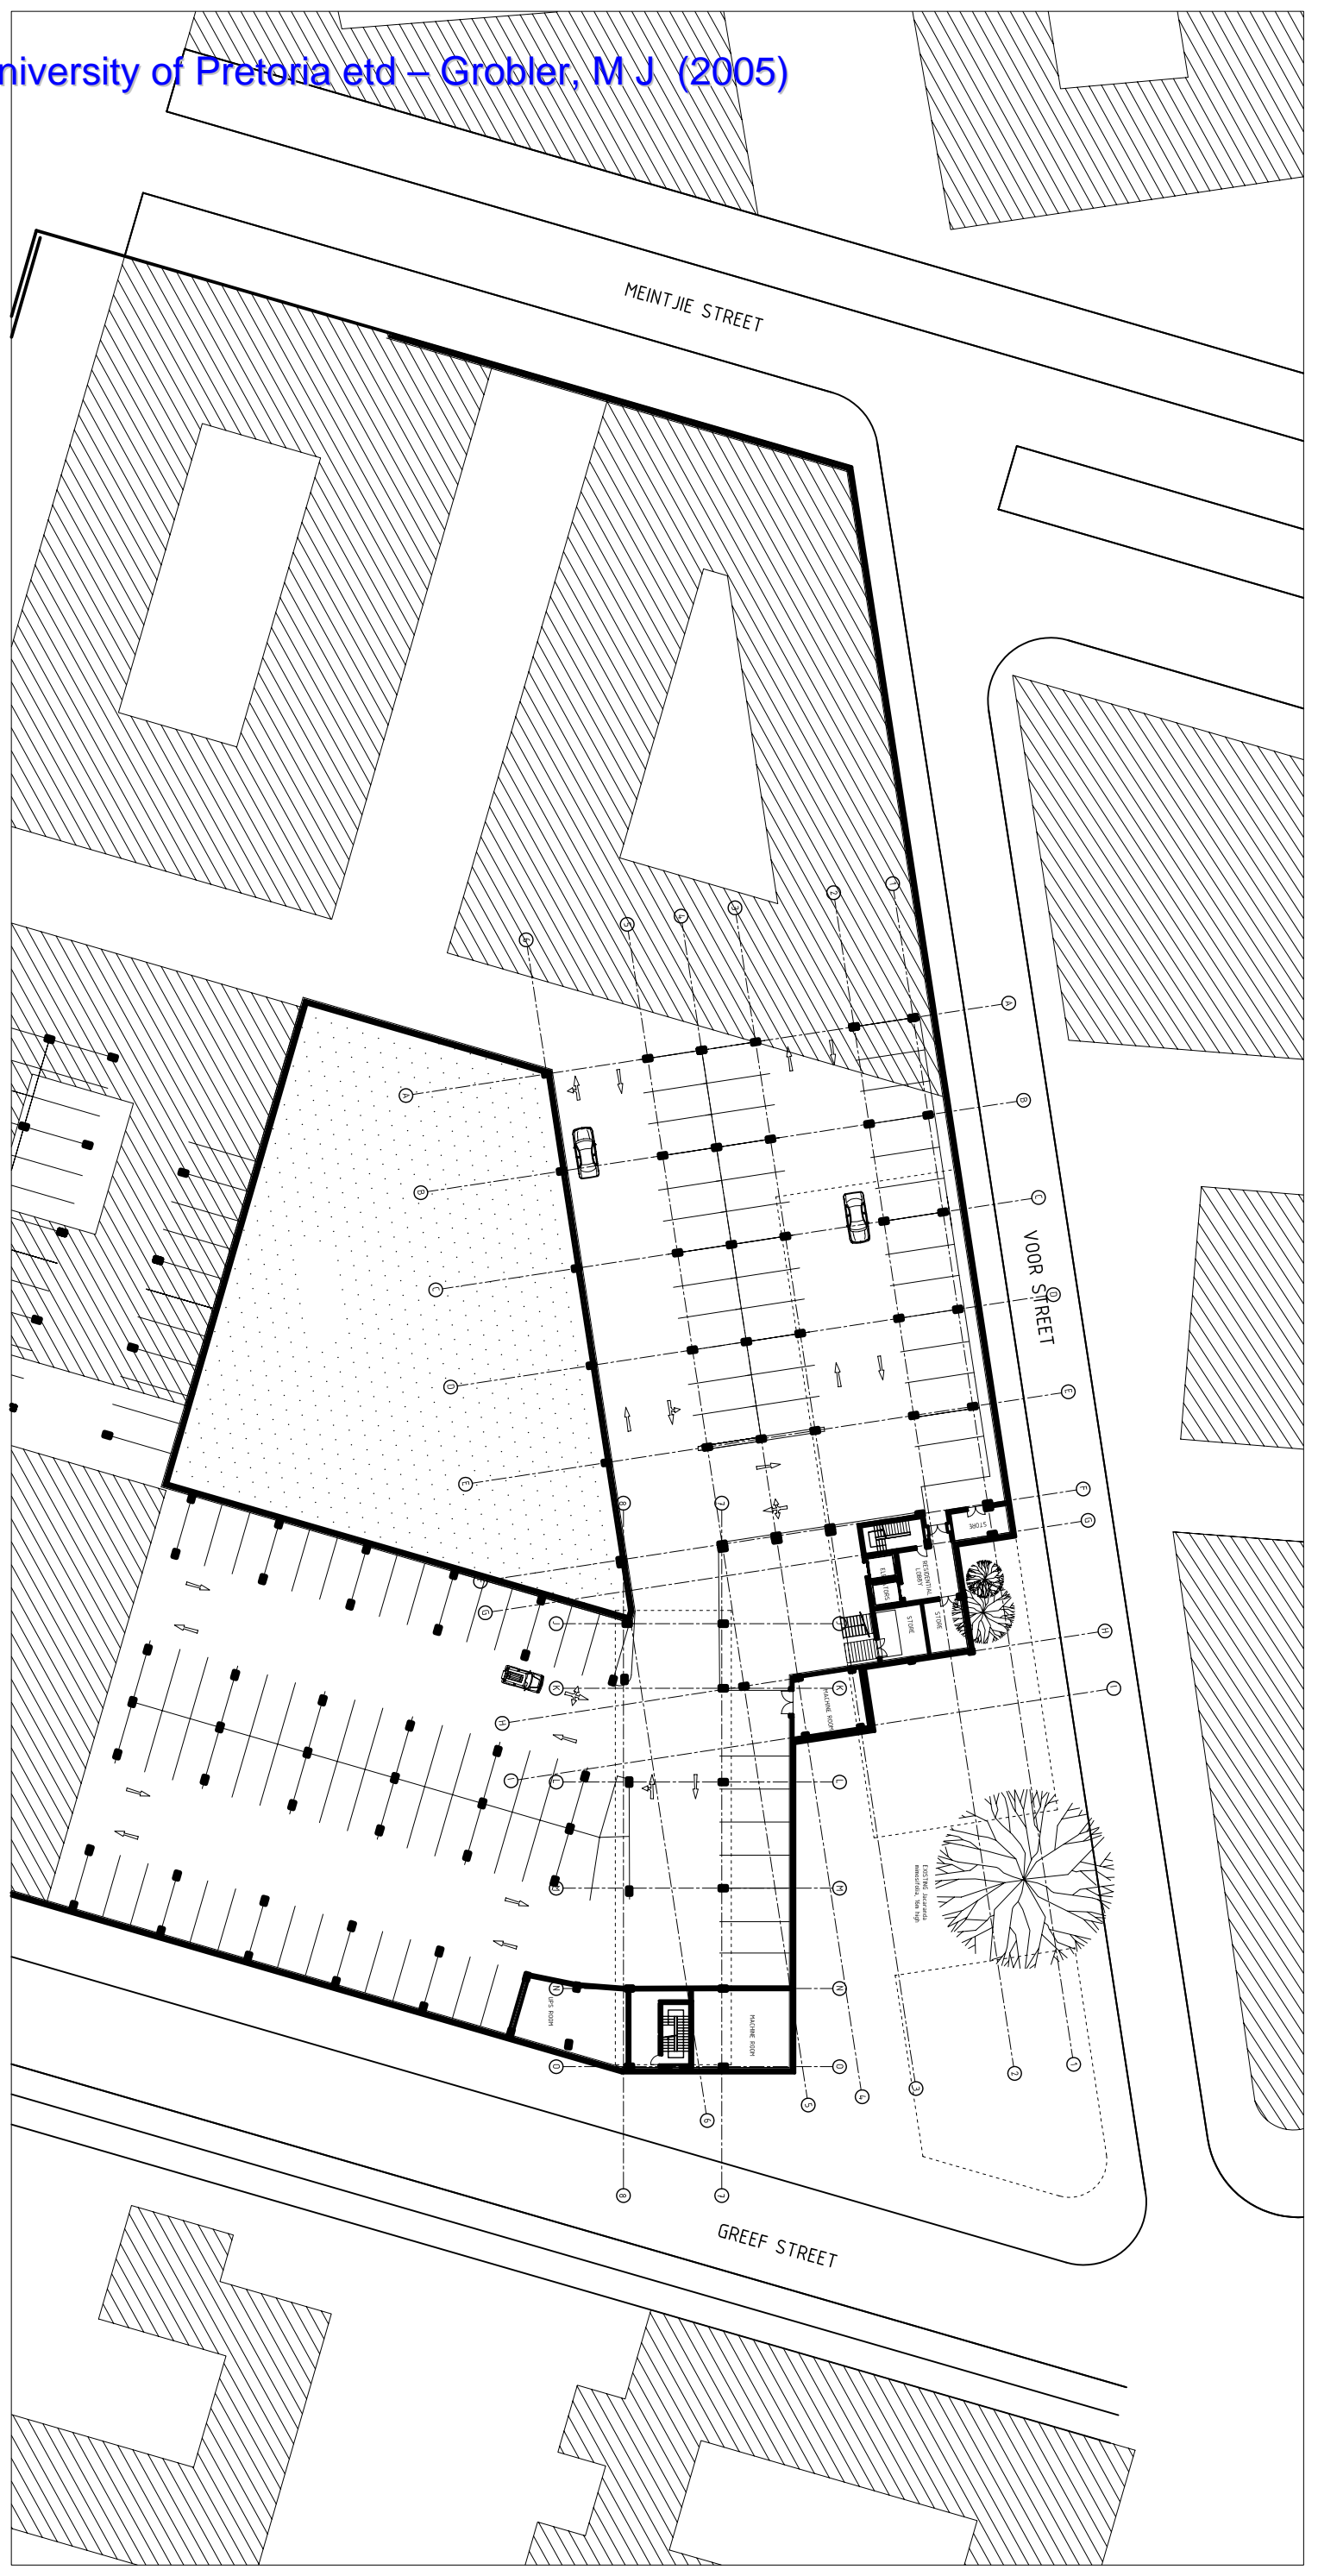


BASIMENT PLAN scale 1:200

 


NEWTJIE STREET


VOOR STREET

GREEF STREET


GROUND FLOOR PLAN scale 1:200

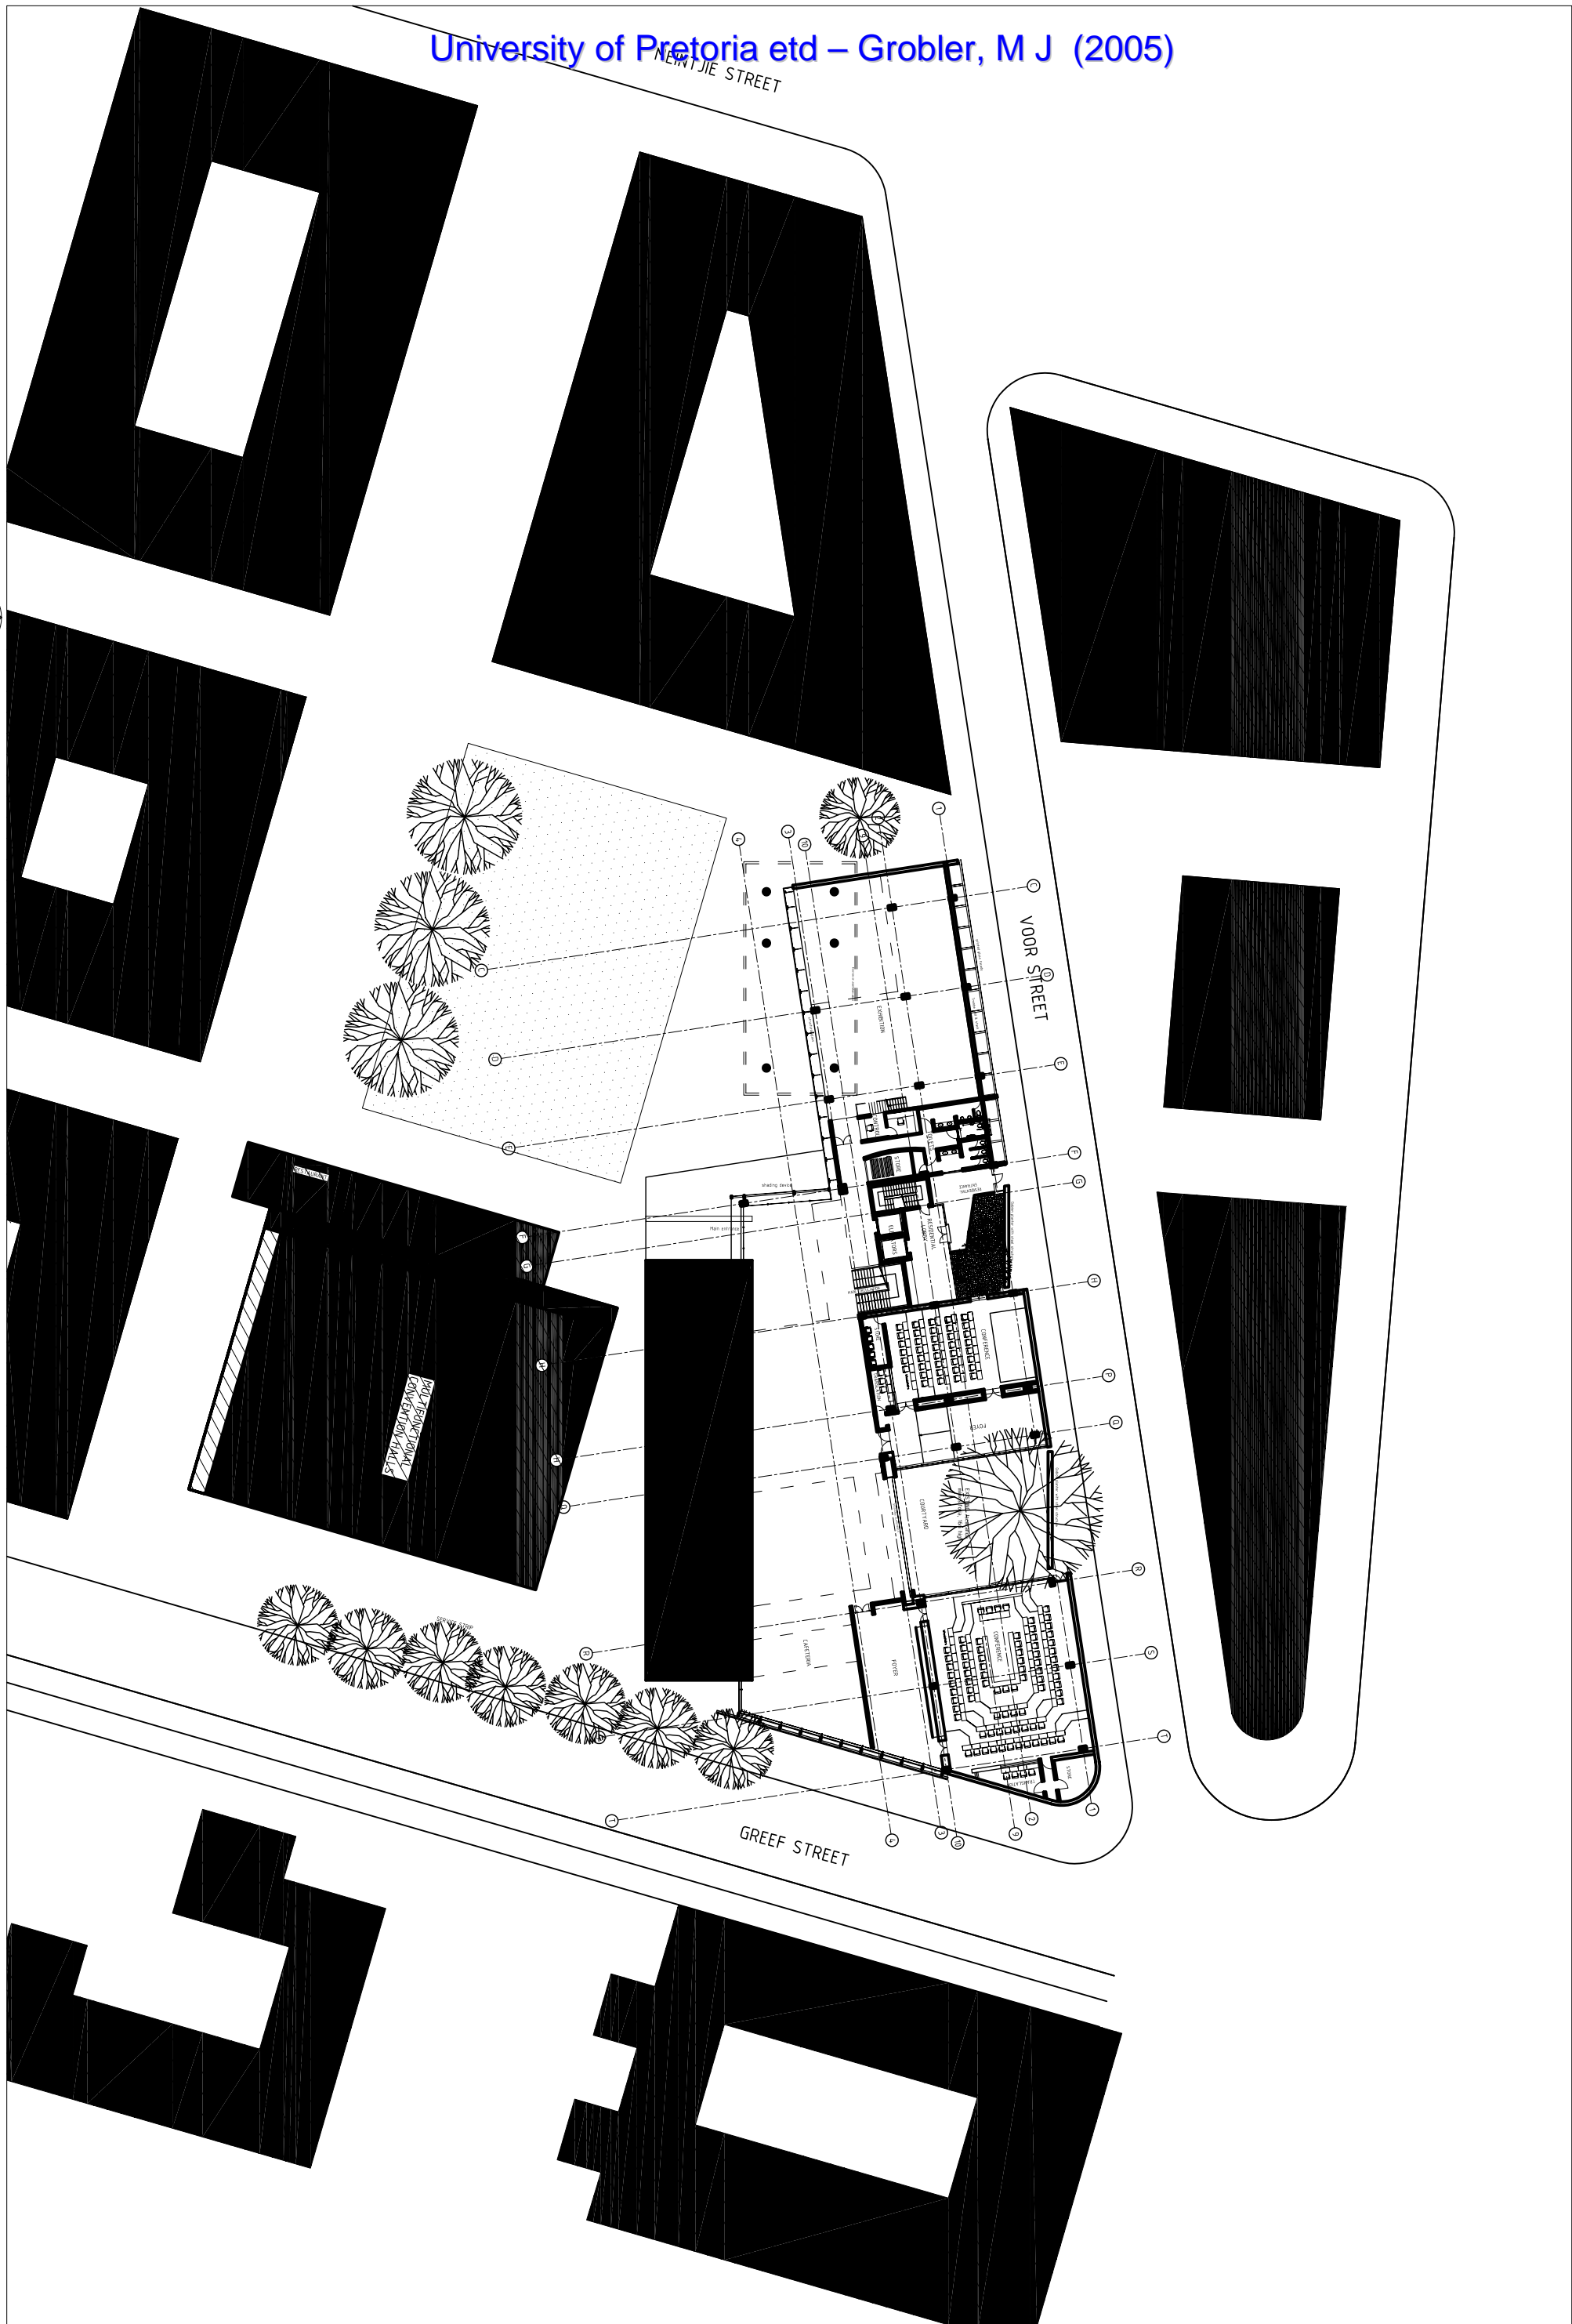


STYFHEID
DIE WIND
DIE WIND
DIE WIND

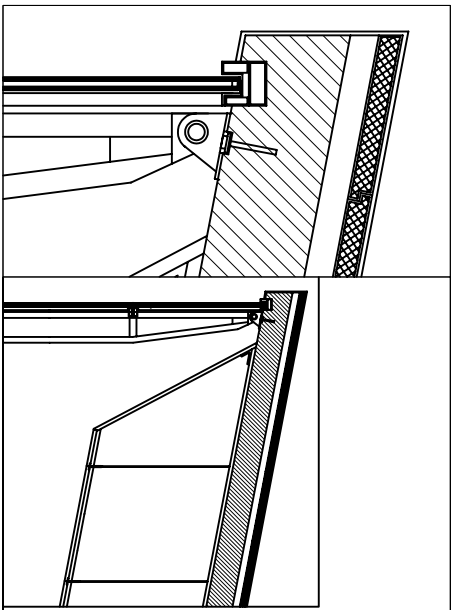


STRUCTURAL GLASS AND ROOF CONNECTION
scale 1:5 scale 1:20

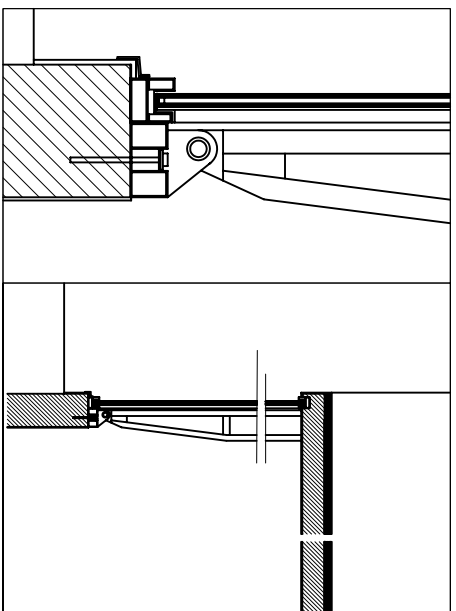



STRUCTURAL GLASS AND GROUND CONNECTION
scale 1:5 scale 1:20

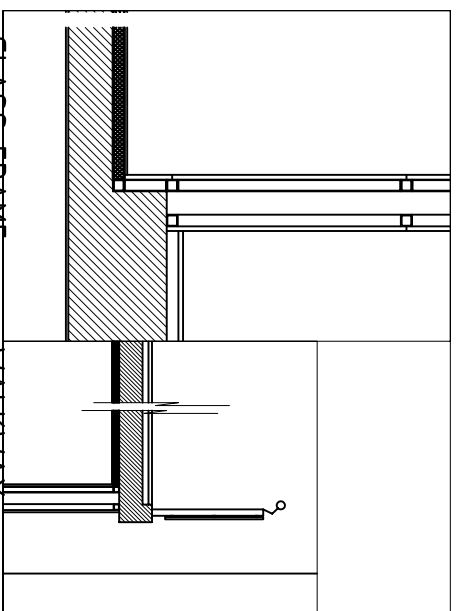


GLASS FRAME THRESHOLD
WALKWAY
scale 1:10 scale 1:20

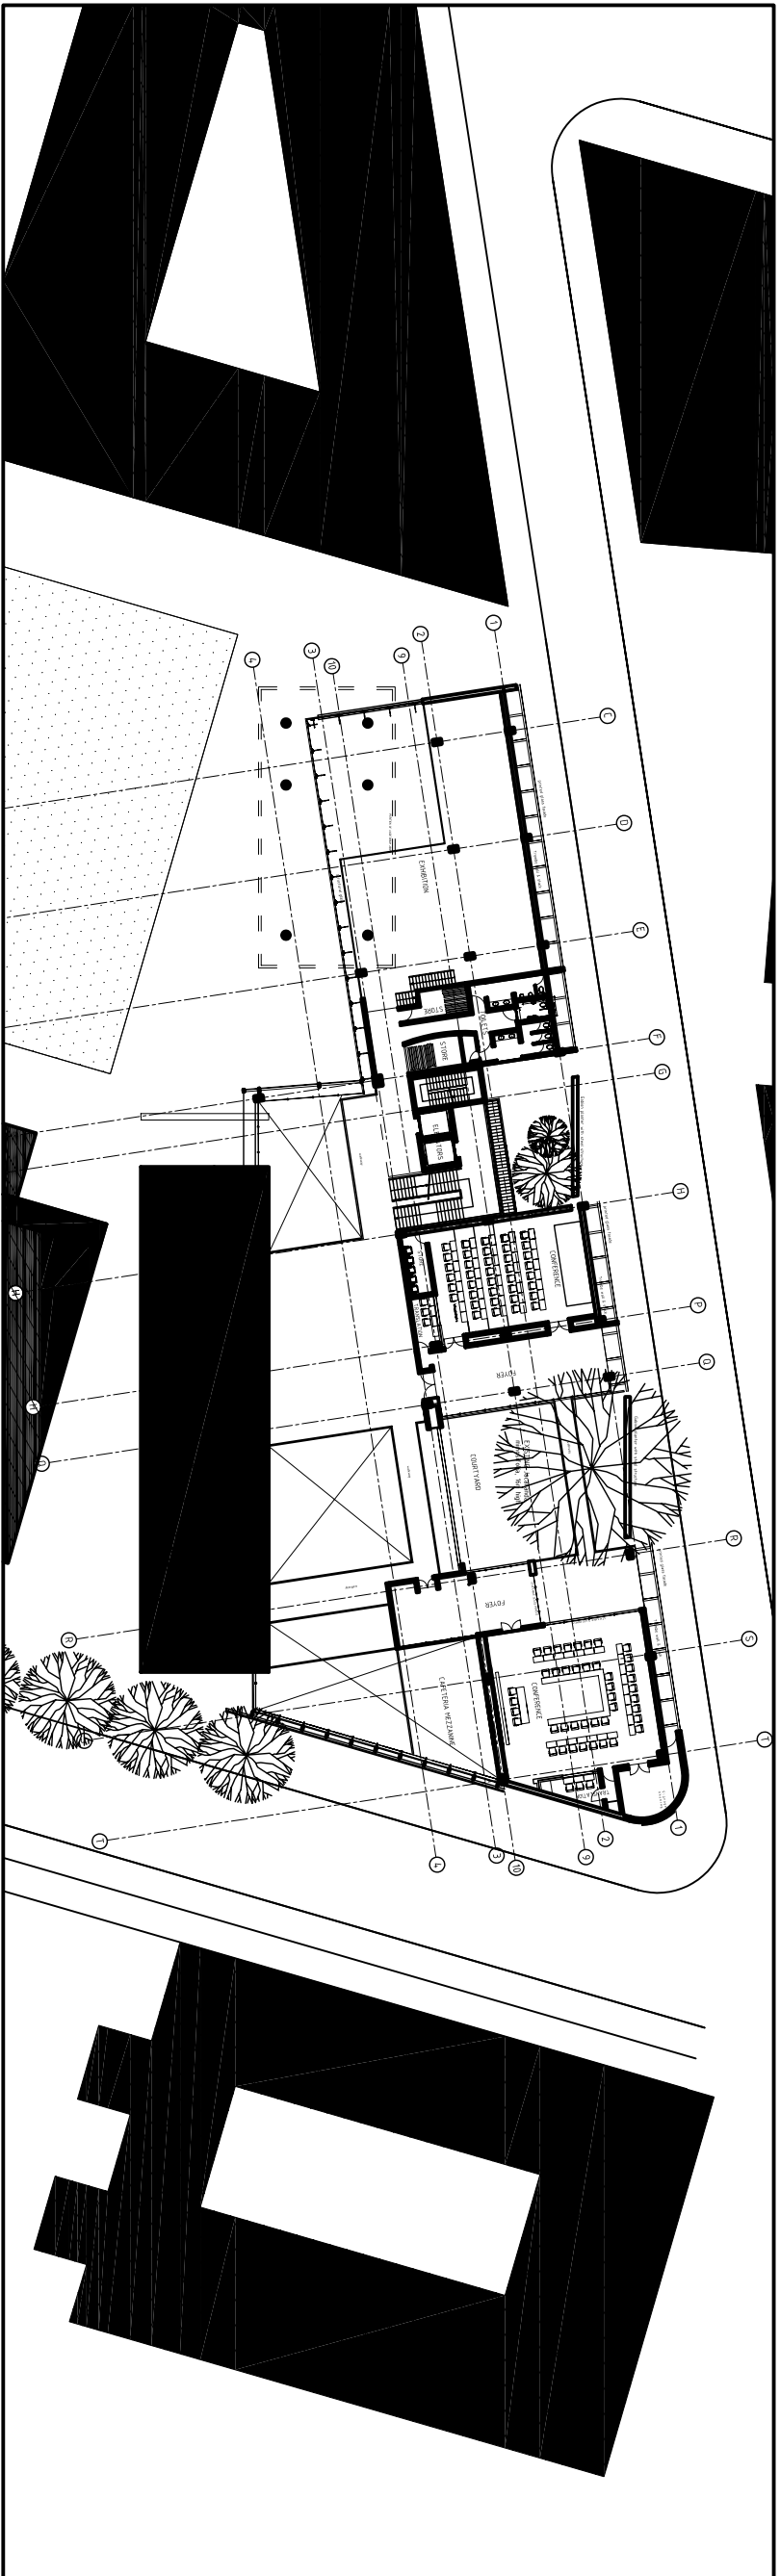


FIRST FLOOR PLAN scale 1:200

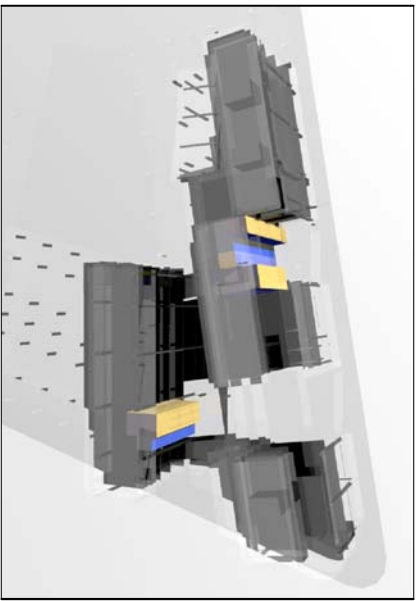 


VERTICAL CIRCULATION
plan

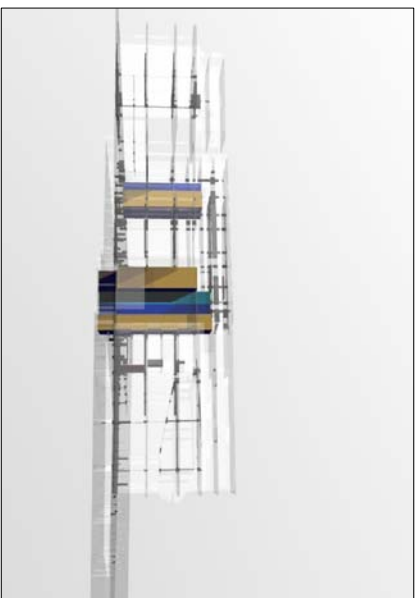



VERTICAL CIRCULATION
northern view

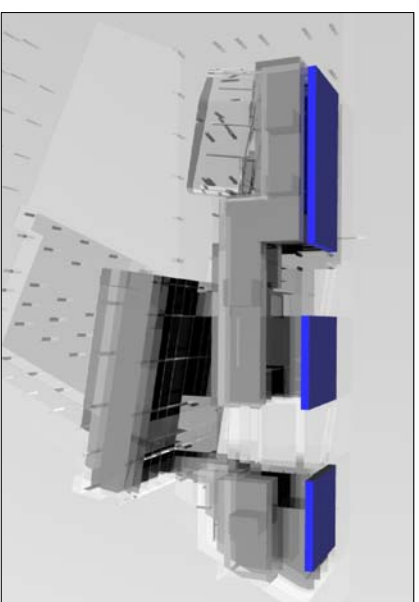


VENTILATION STACK & TROMBE WALL
plan

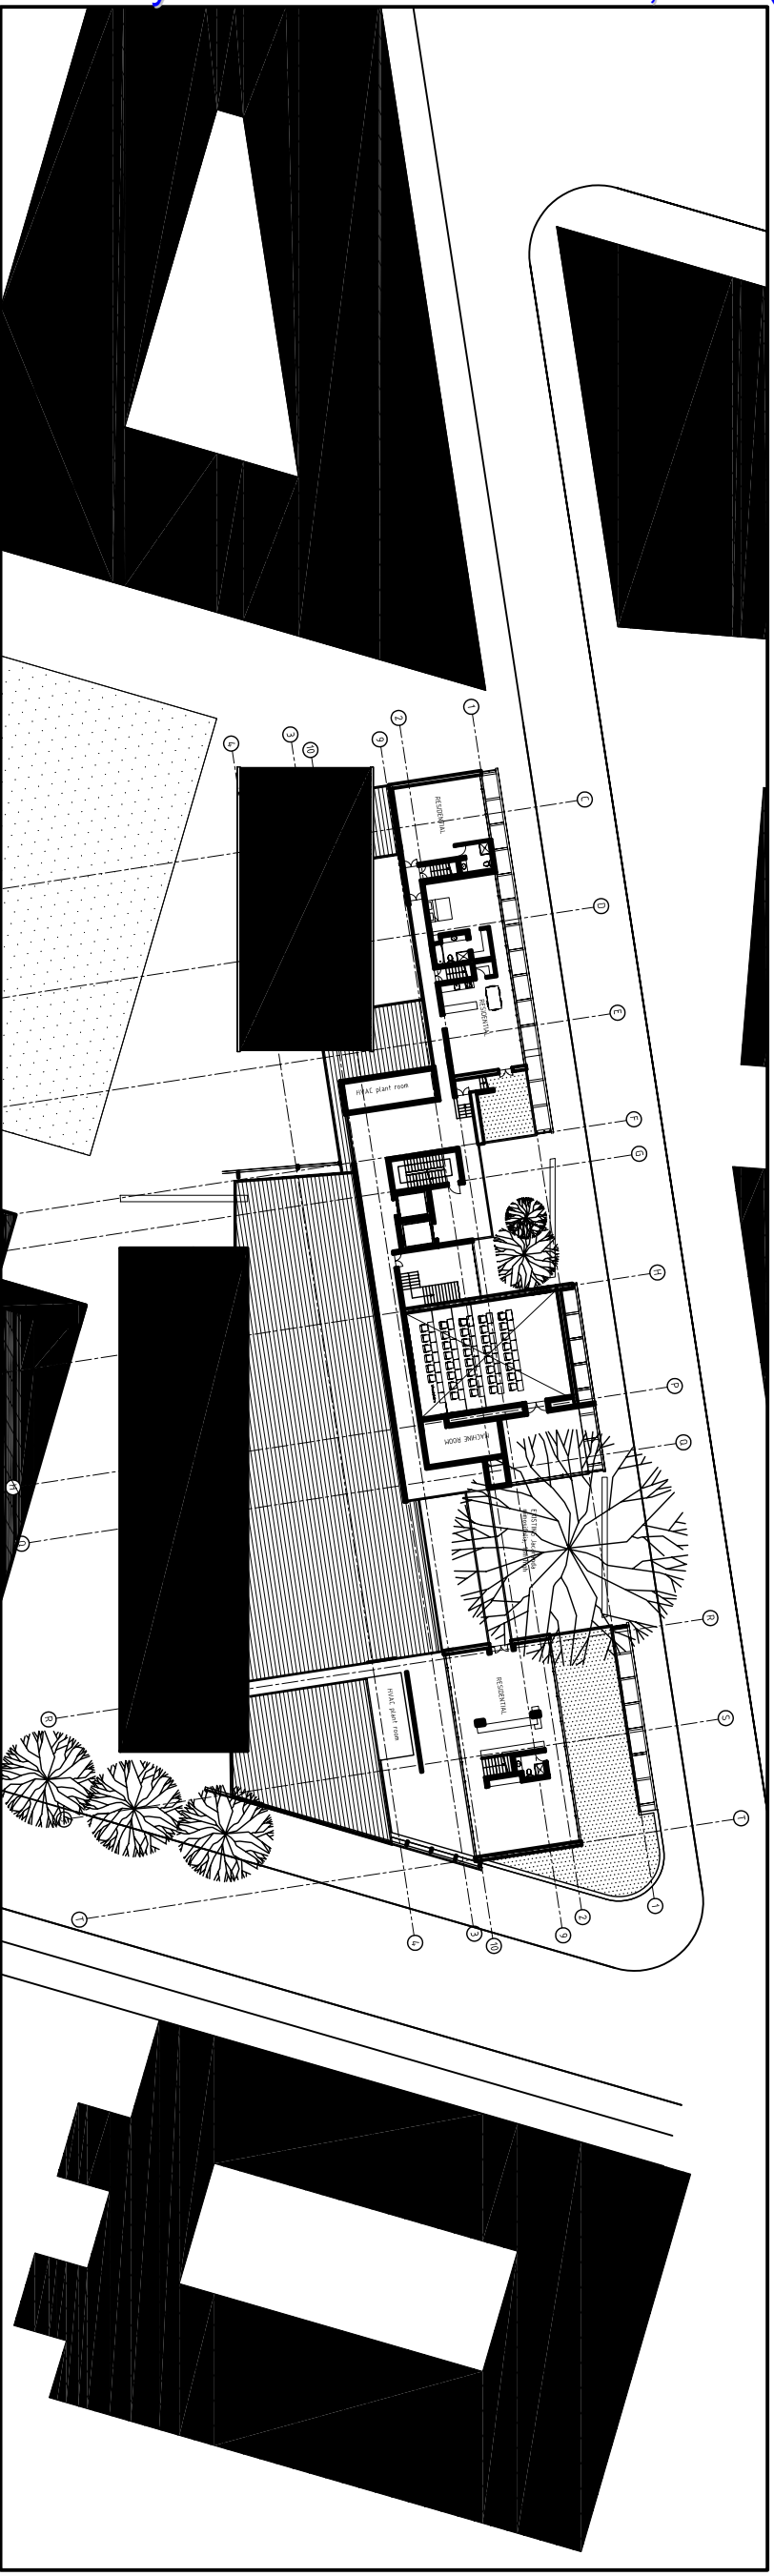


THIRD FLOOR PLAN scale 1:200

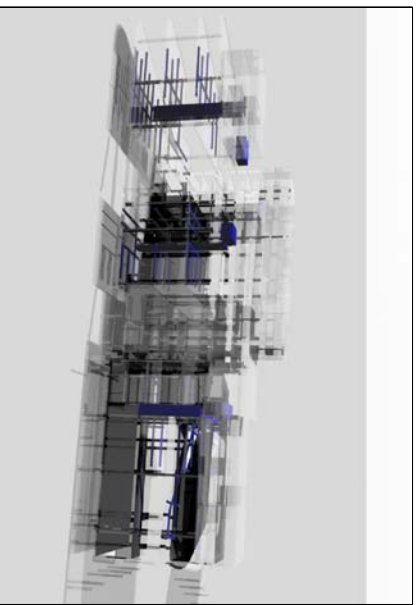 


HVAC SERVICE ROOMS AND AIR DUCTS
northern elevation

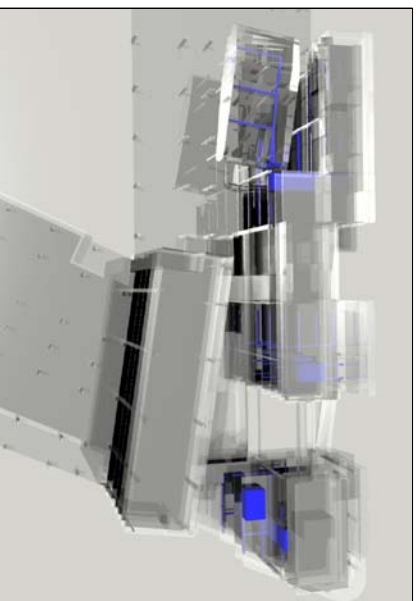


HVAC SERVICE ROOMS AND AIR DUCTS
plan

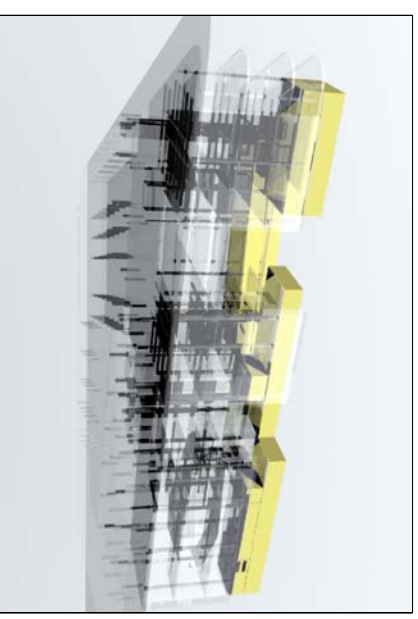


RESIDENTIAL COMPONENT
northern view

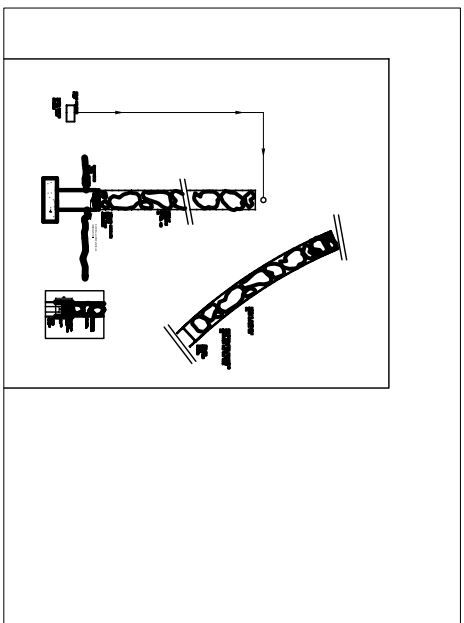


GABION STRUCTURE
scale 1:50

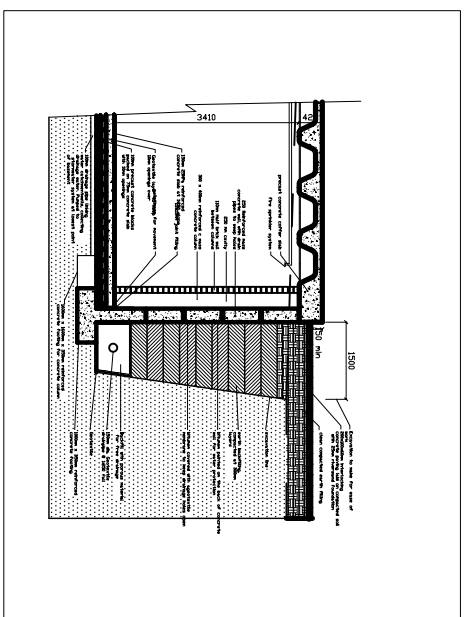



DRAIN SYSTEM BASEMENT DETAIL
scale 1:50

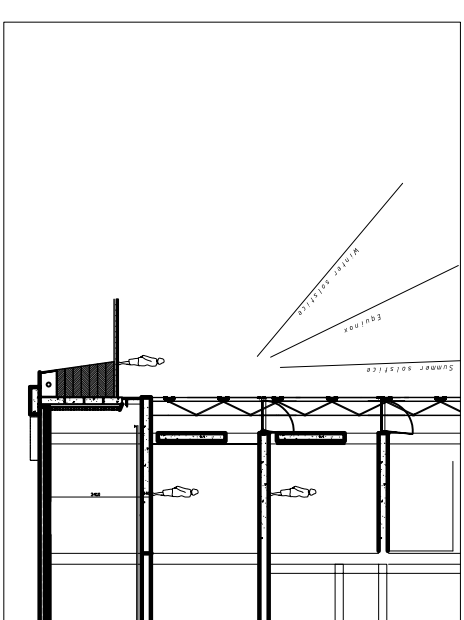


VENTILATION STACK & TROMBE WALL
scale 1:100

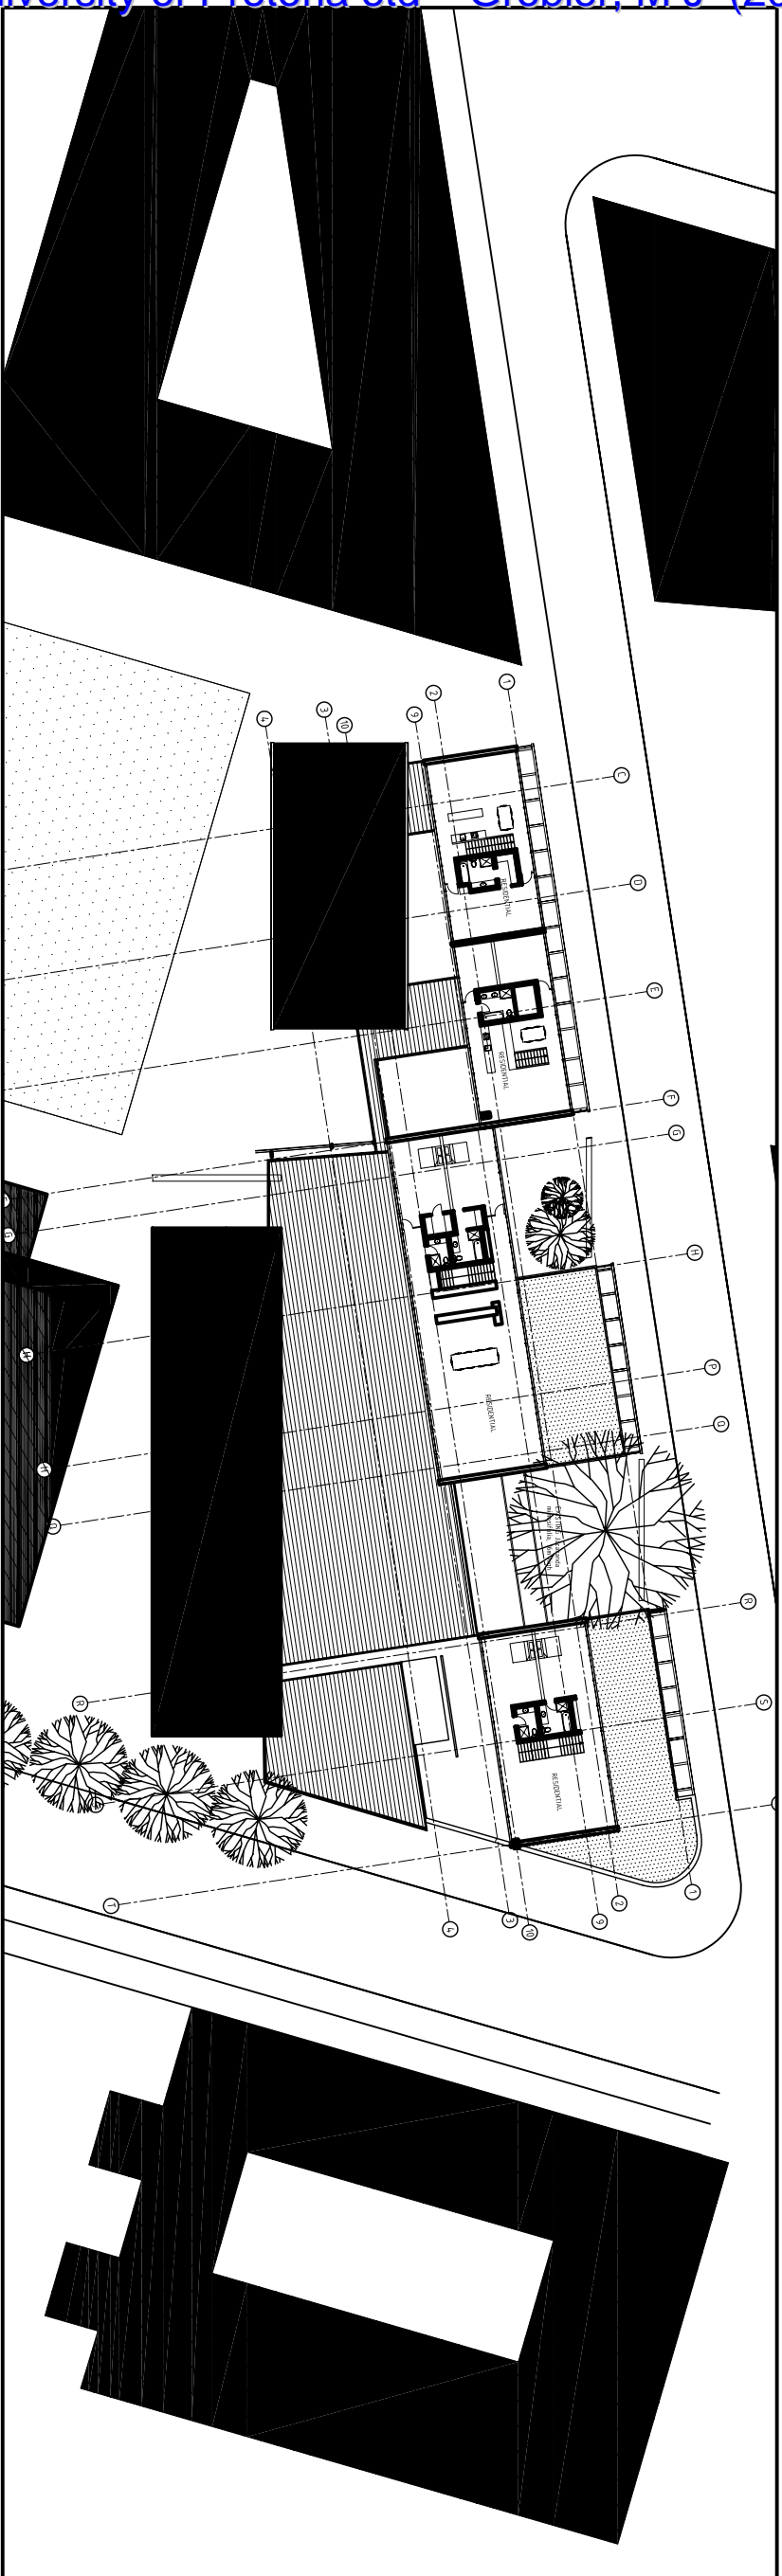

FOURTH FLOOR PLAN scale 1:200

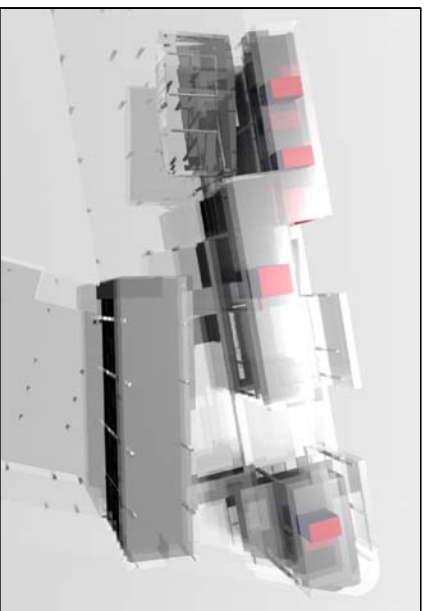 

BATHROOMS AND SEWERAGE
plan

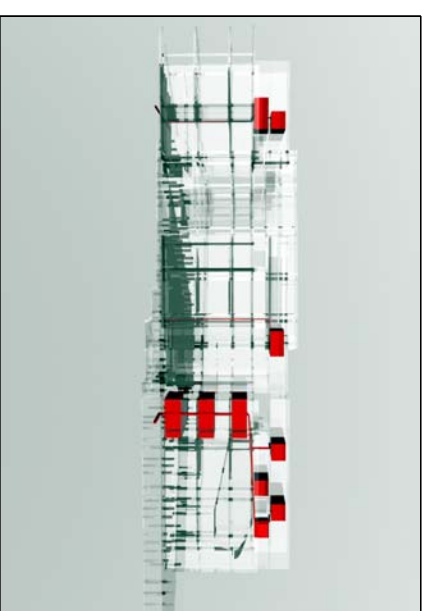


BATHROOMS AND SEWERAGE
northern elevation



BATHROOMS AND SEWERAGE
eastern elevation

University of Pretoria etd – Grobler, M J (2005)

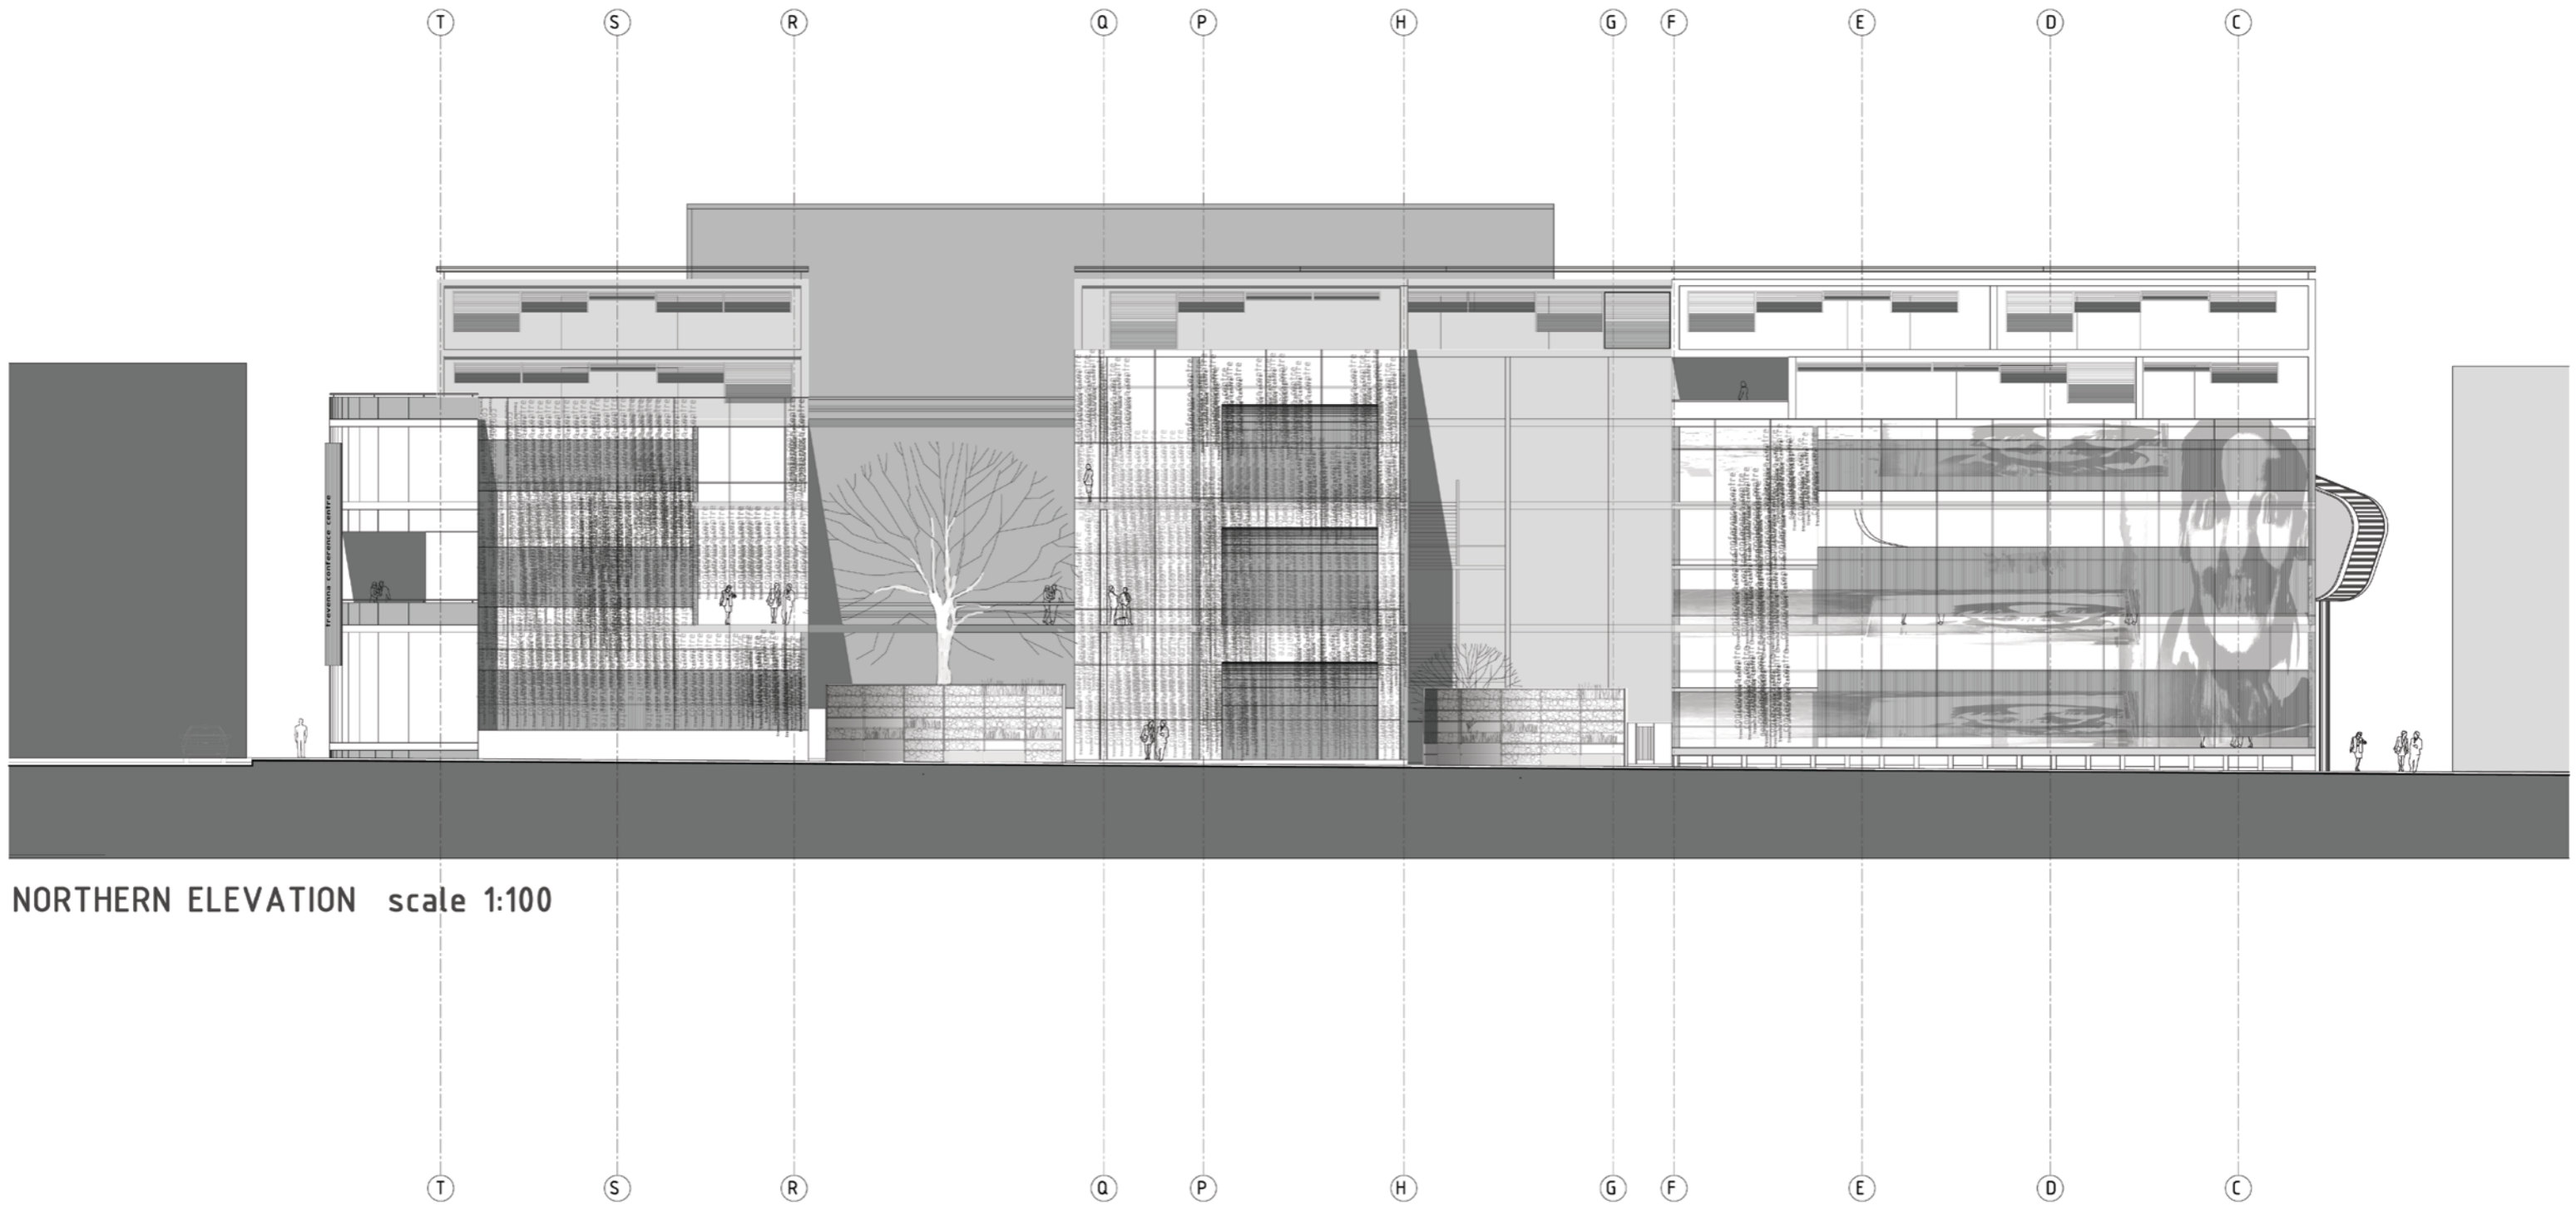

NORTHERN ELEVATION scale 1:100