



PROPOSED HOUSE TO BE BUILT ON ERF NO 268 S. VILJOEN .ESQ. BEREA ST. MUCKLENEUK PRETORIA

DWG. NO V. 173P
10.10.34


1/60 SCALE / KITCH PLAN

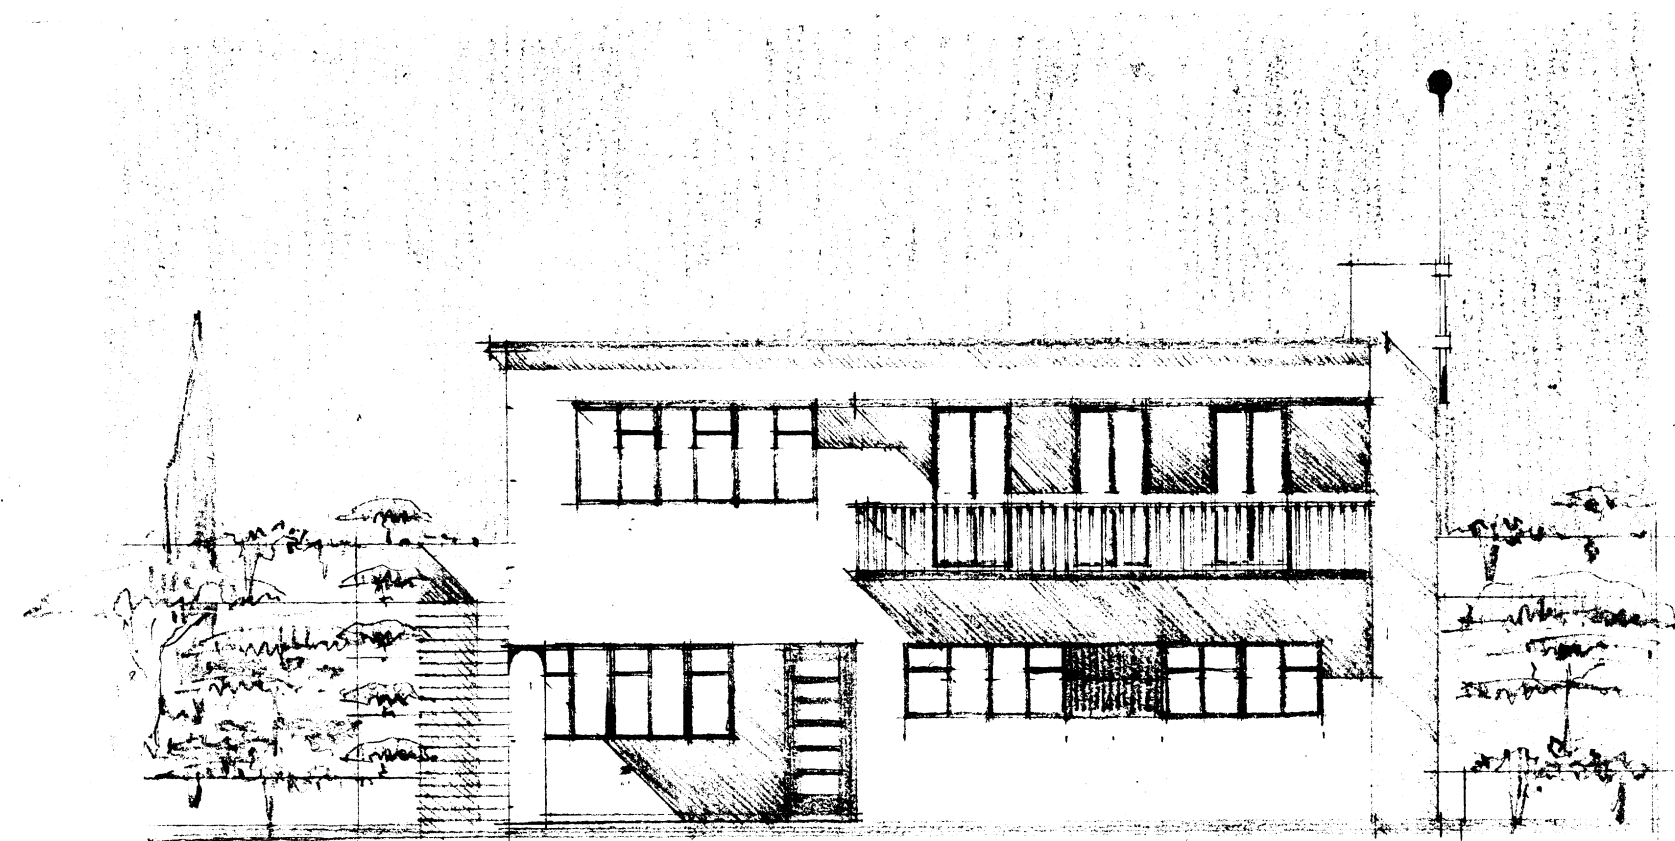


GARDEN ELEVATION FACING NORTH

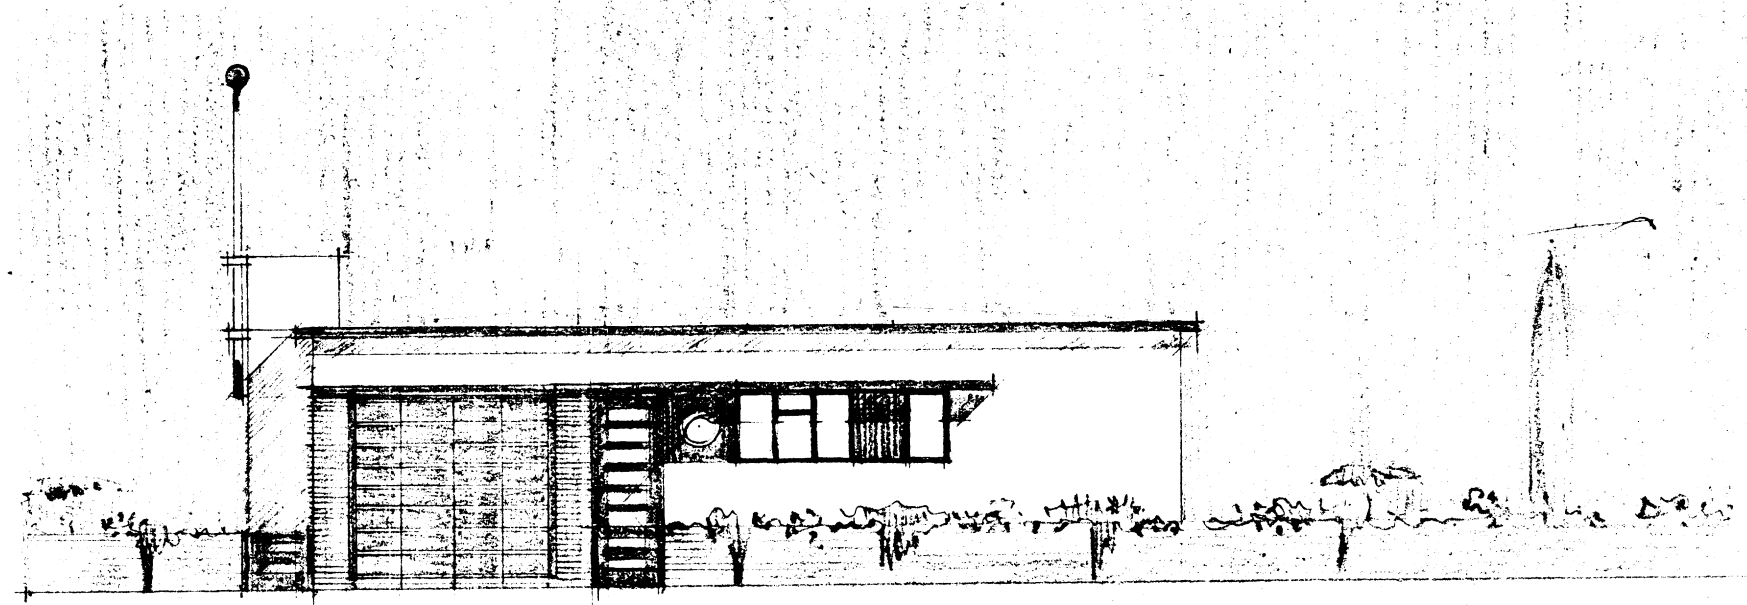


ELEVATION FACING BEREA STREET

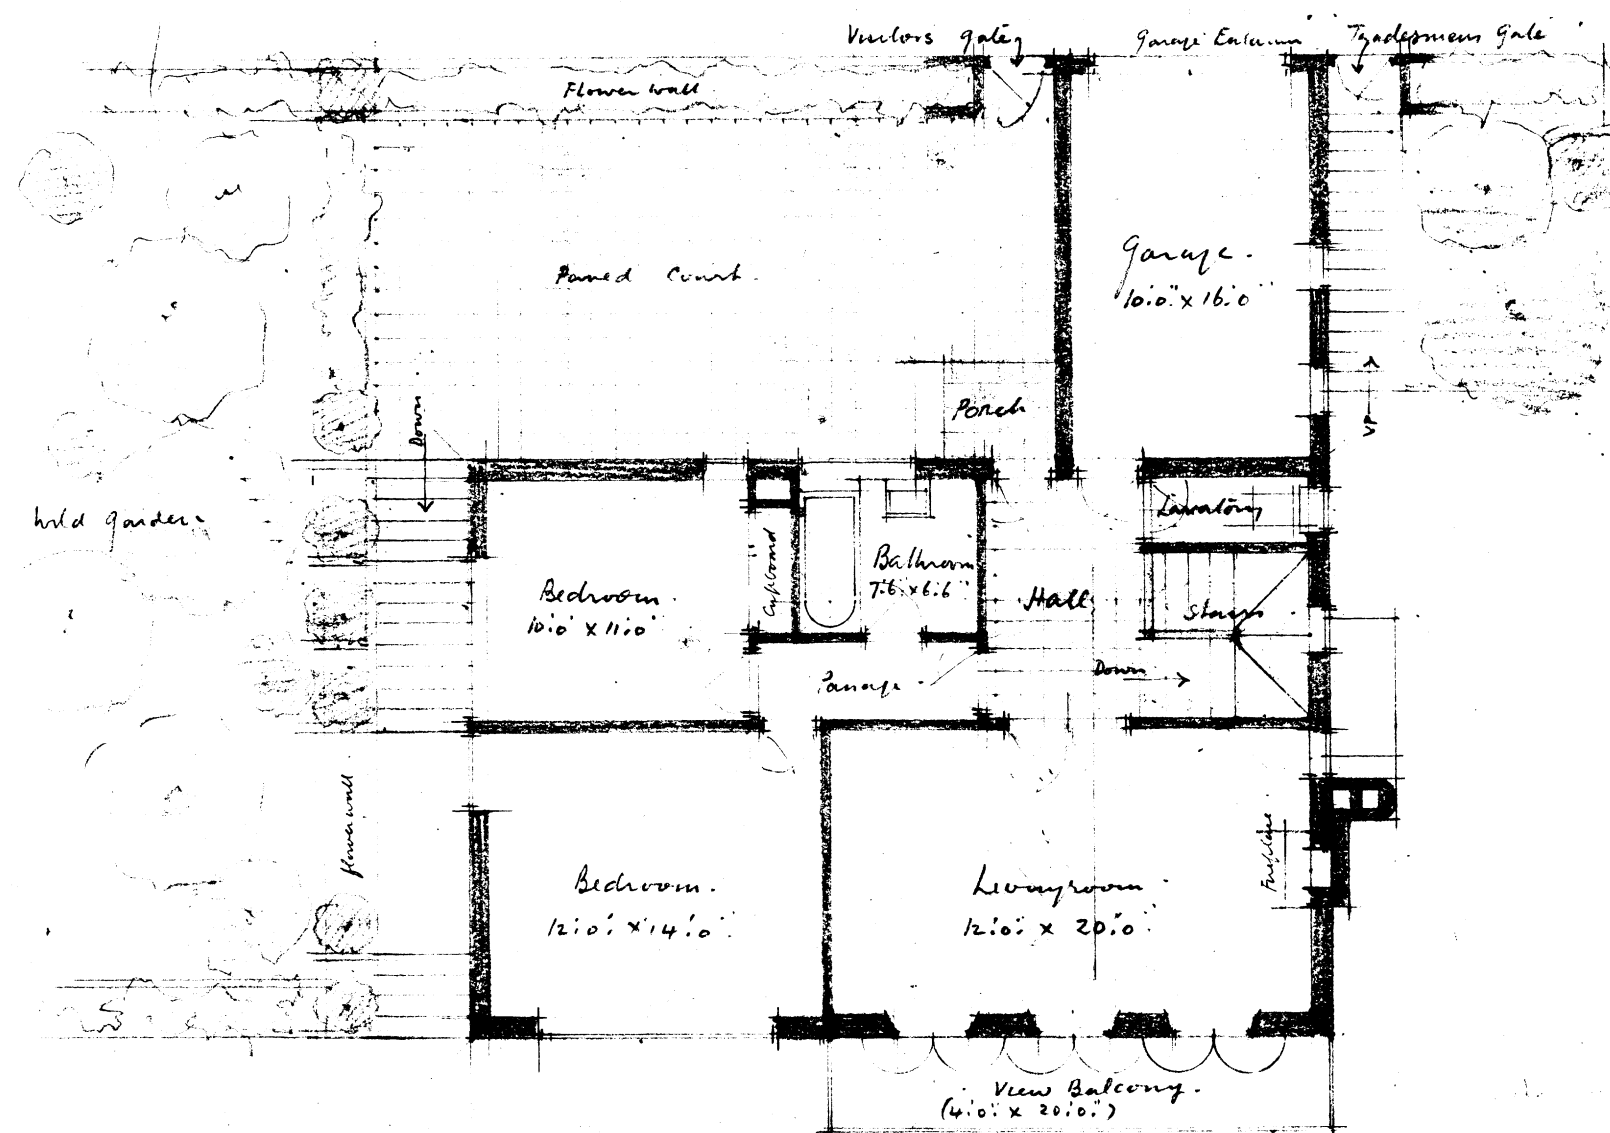

UPPER FLOOR PLAN

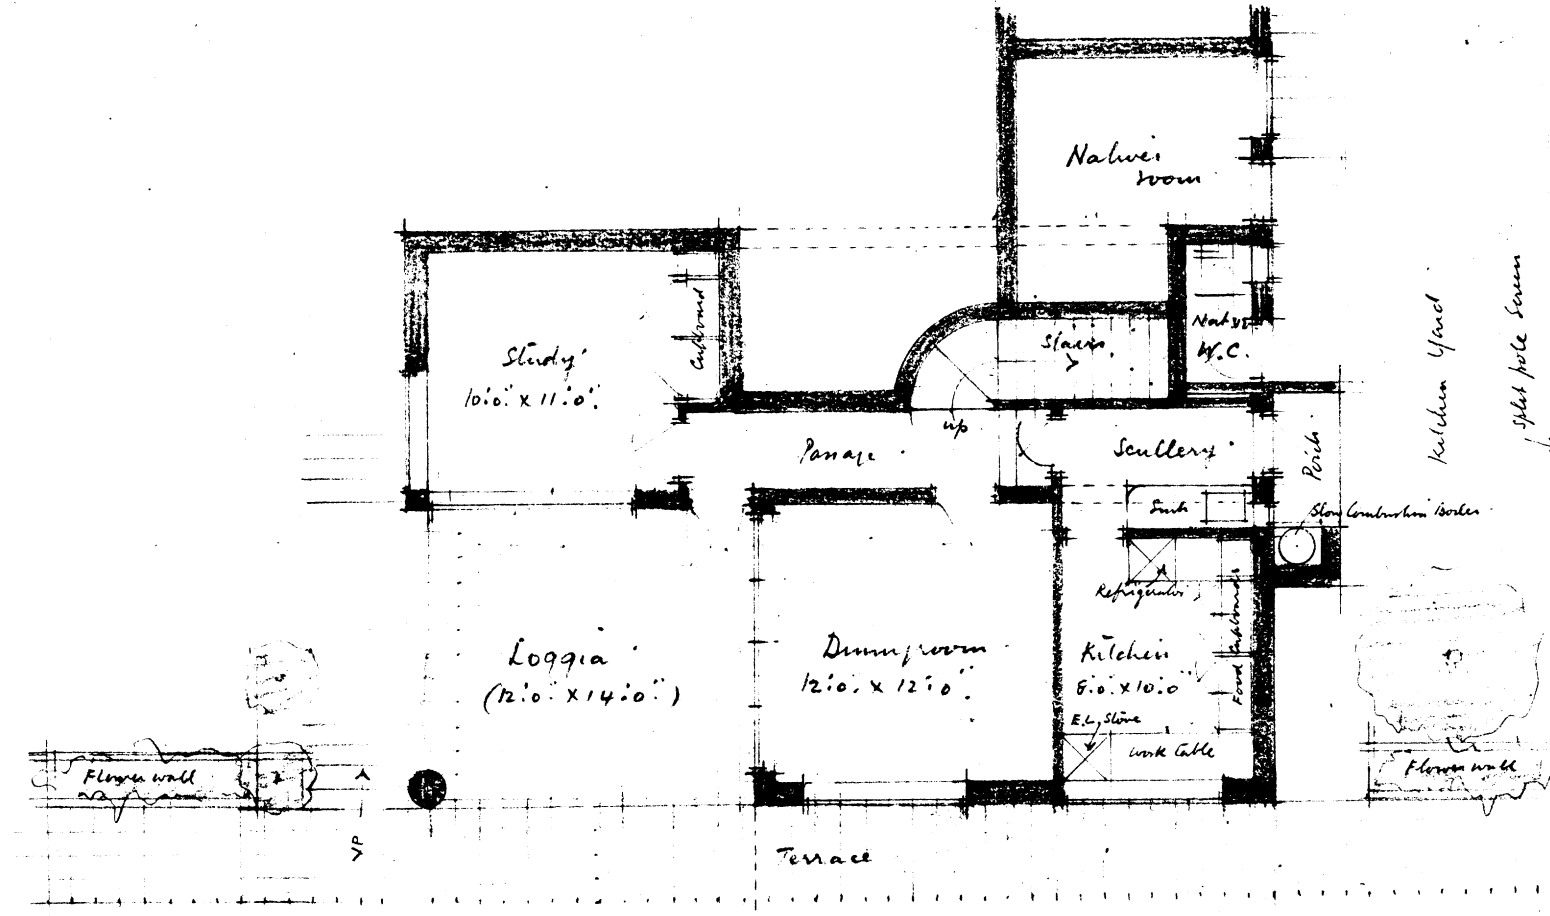

LOWER FLOOR PLAN

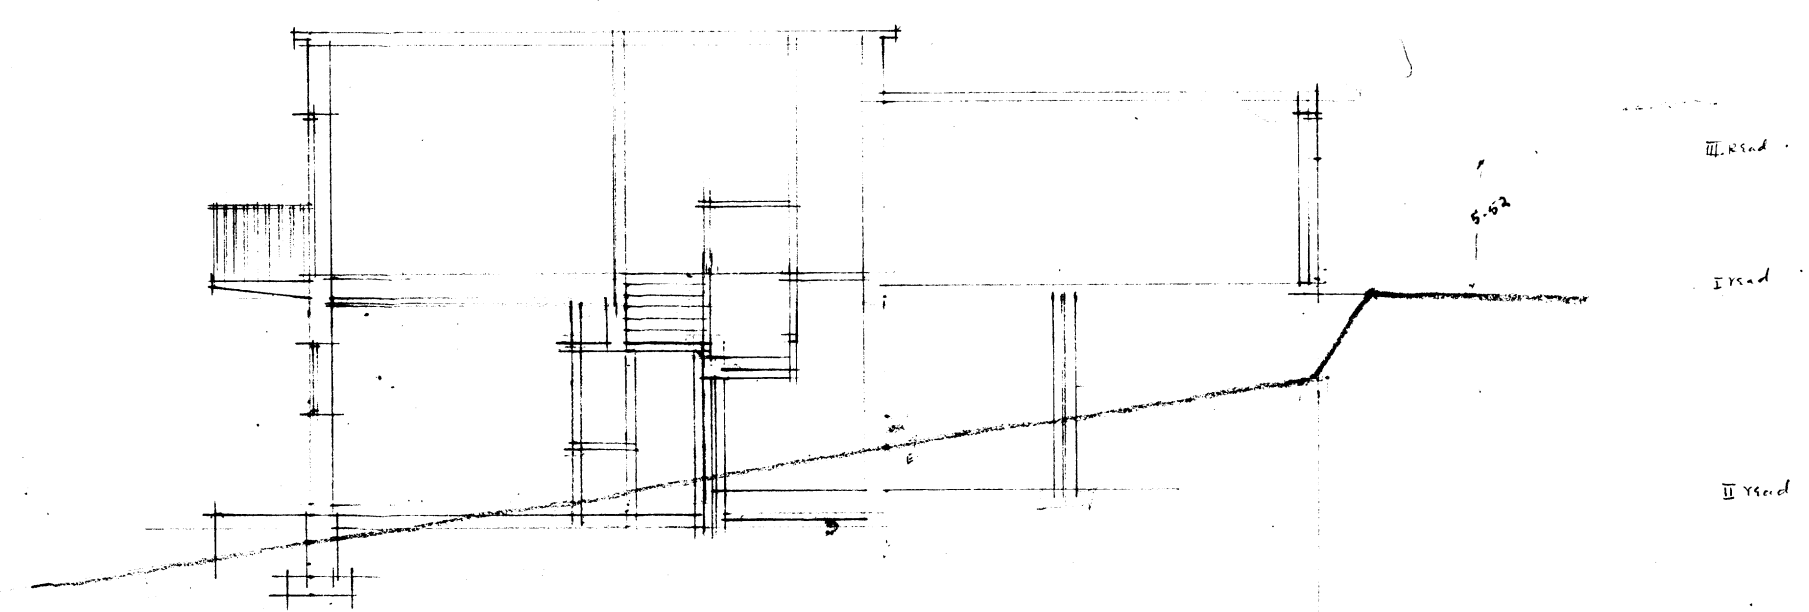

Study upstairs
Living room downstairs
No balconies

Namman Kalu ARIBA
ARCHITECT. PRETORIA
10/10/34