



addendums

01 concept sketches
02 pretoria arcade
drawings

A D D E N D U M

CONCEPTUAL/WORKING SKETCHES







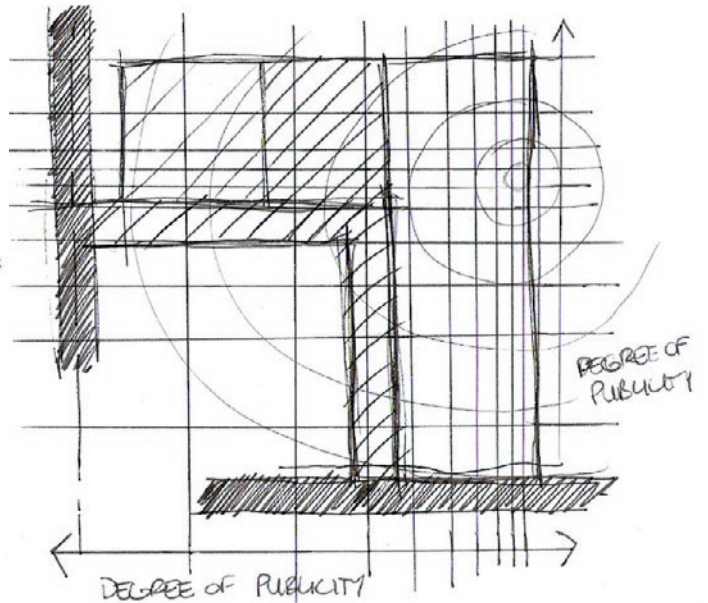


Fig.13_01. Concept planning

DOUBLE AS OTHER FUNCTION.

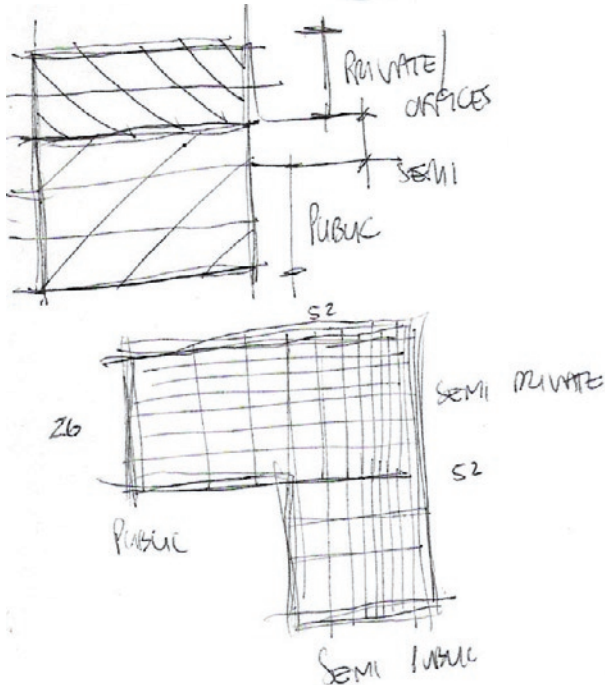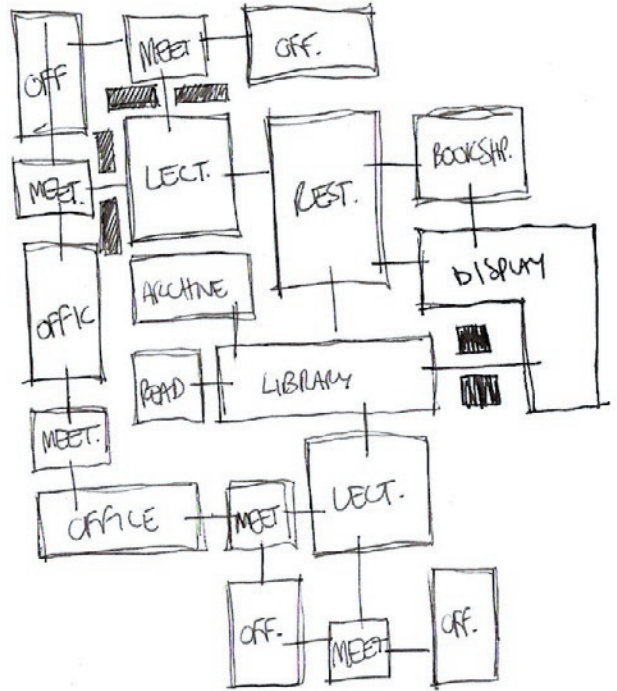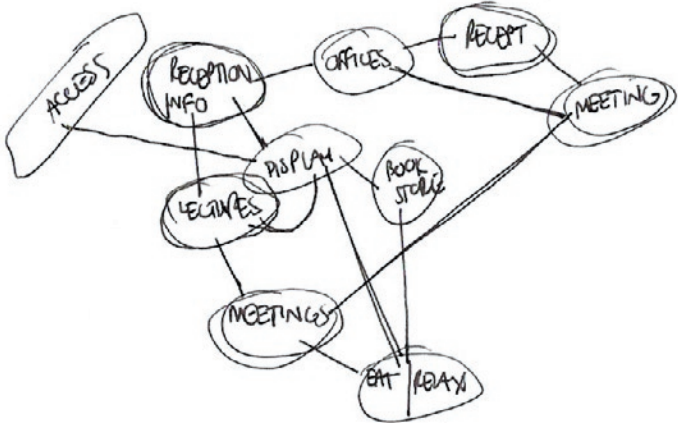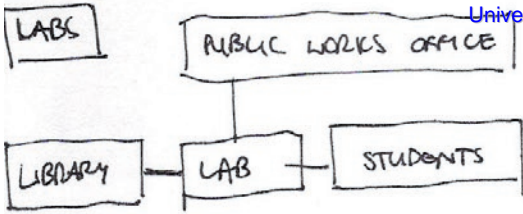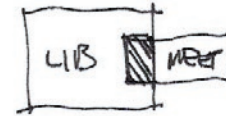






COMPUTERS USABLE IN LIBRARY

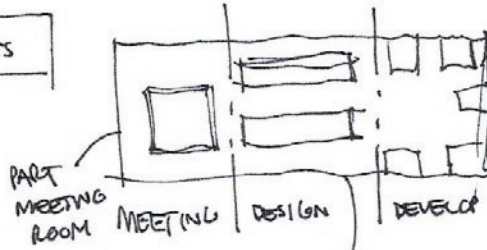

↑ INCREASED FORMALITY OF STRUCTURE THROUGH FLOORS

IDEAL LOCATION NEAR LIBRARY SIDE ON 2ND/3RD FLOOR
— CLOSER TO CPE OFFICE AREA THAN STREET

LIBRARY MAIN READING AREA

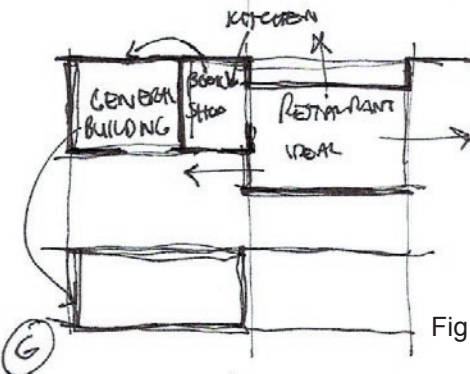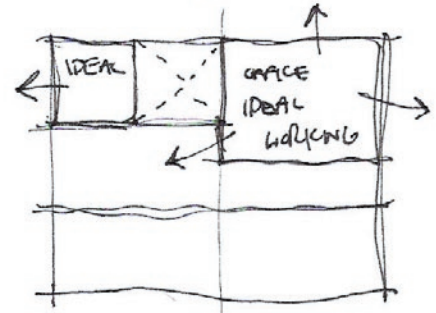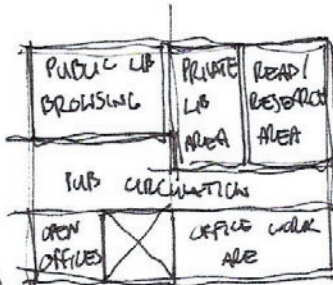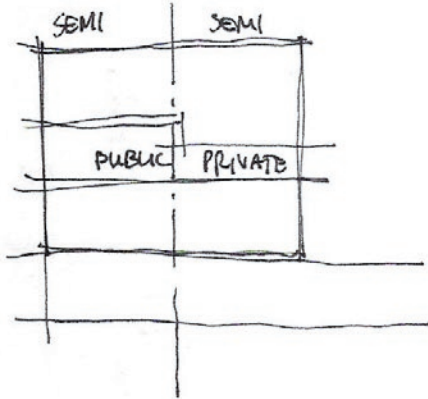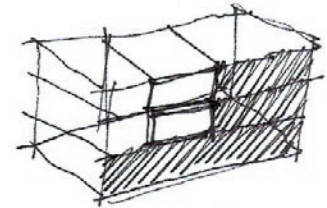

- NOT WORRY ABOUT KITCHEN BELOW, PLEASE KITCHEN TO BOOKSHOP POSITION



Fig.13_02. Concept organisation

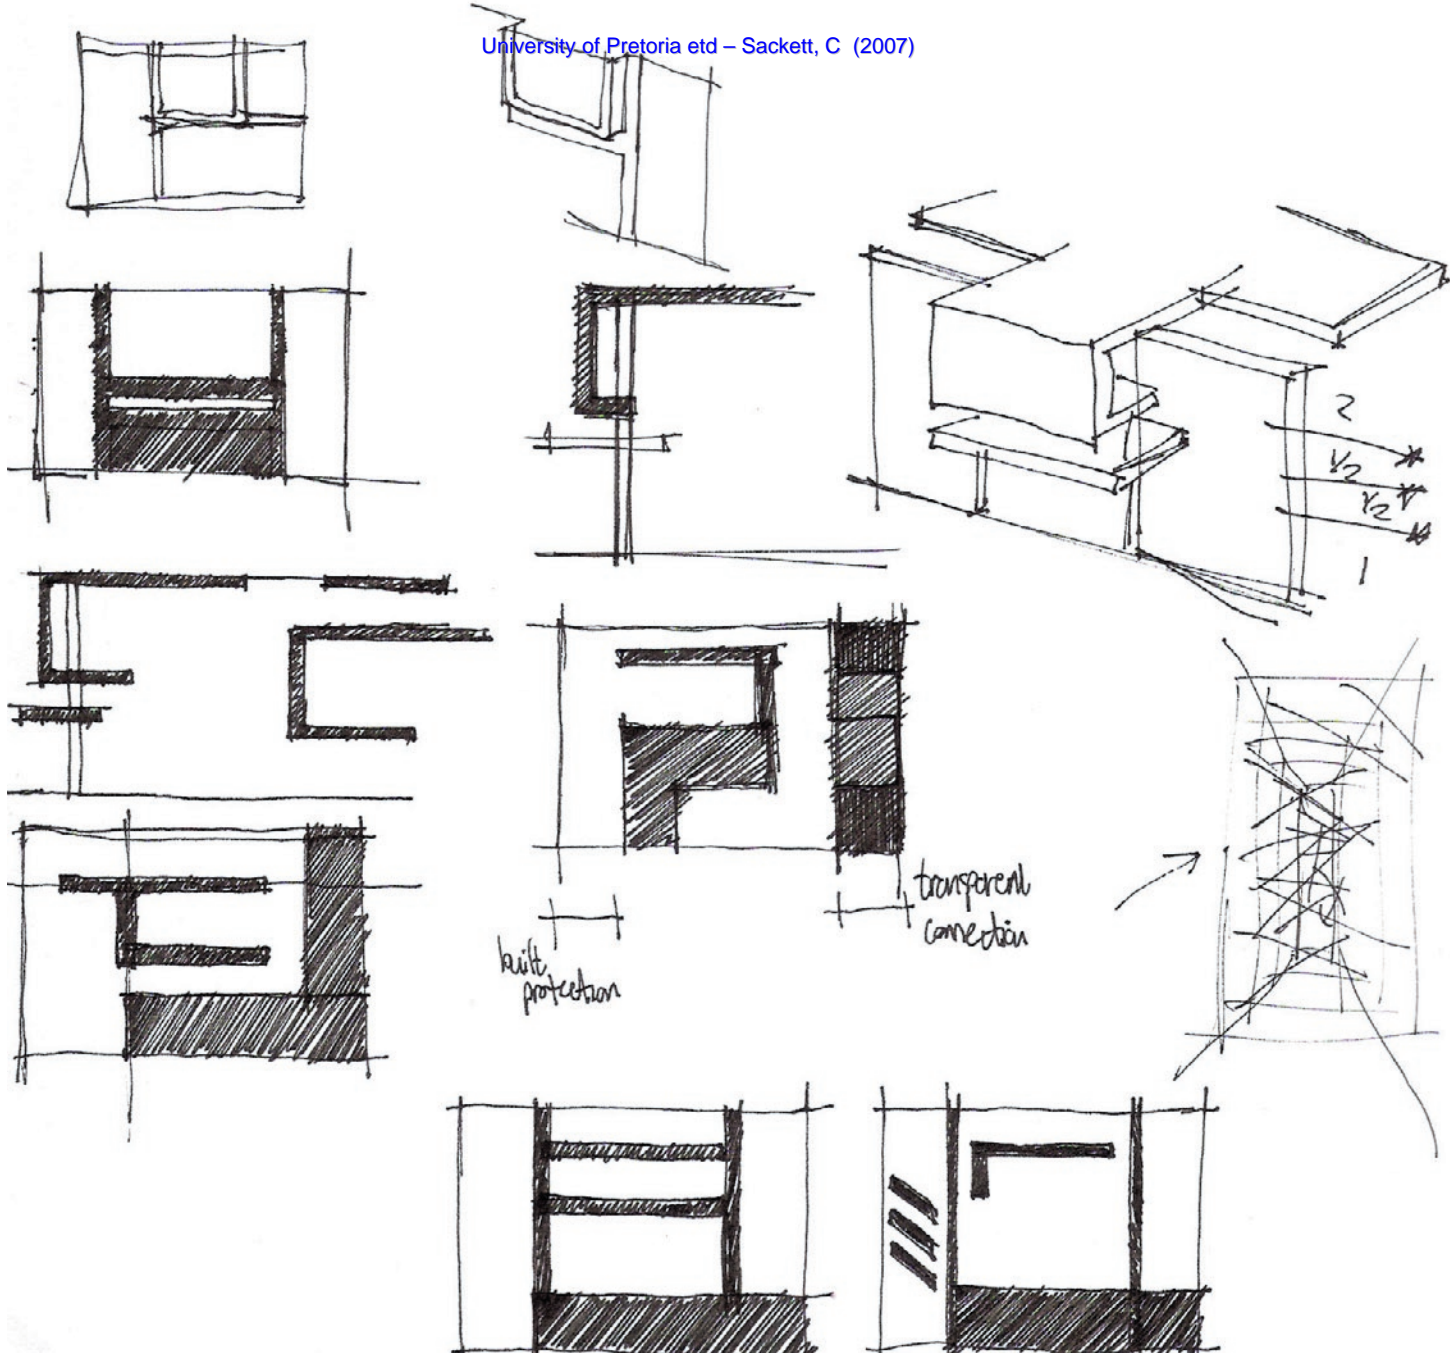


Fig.13_03.Facade development

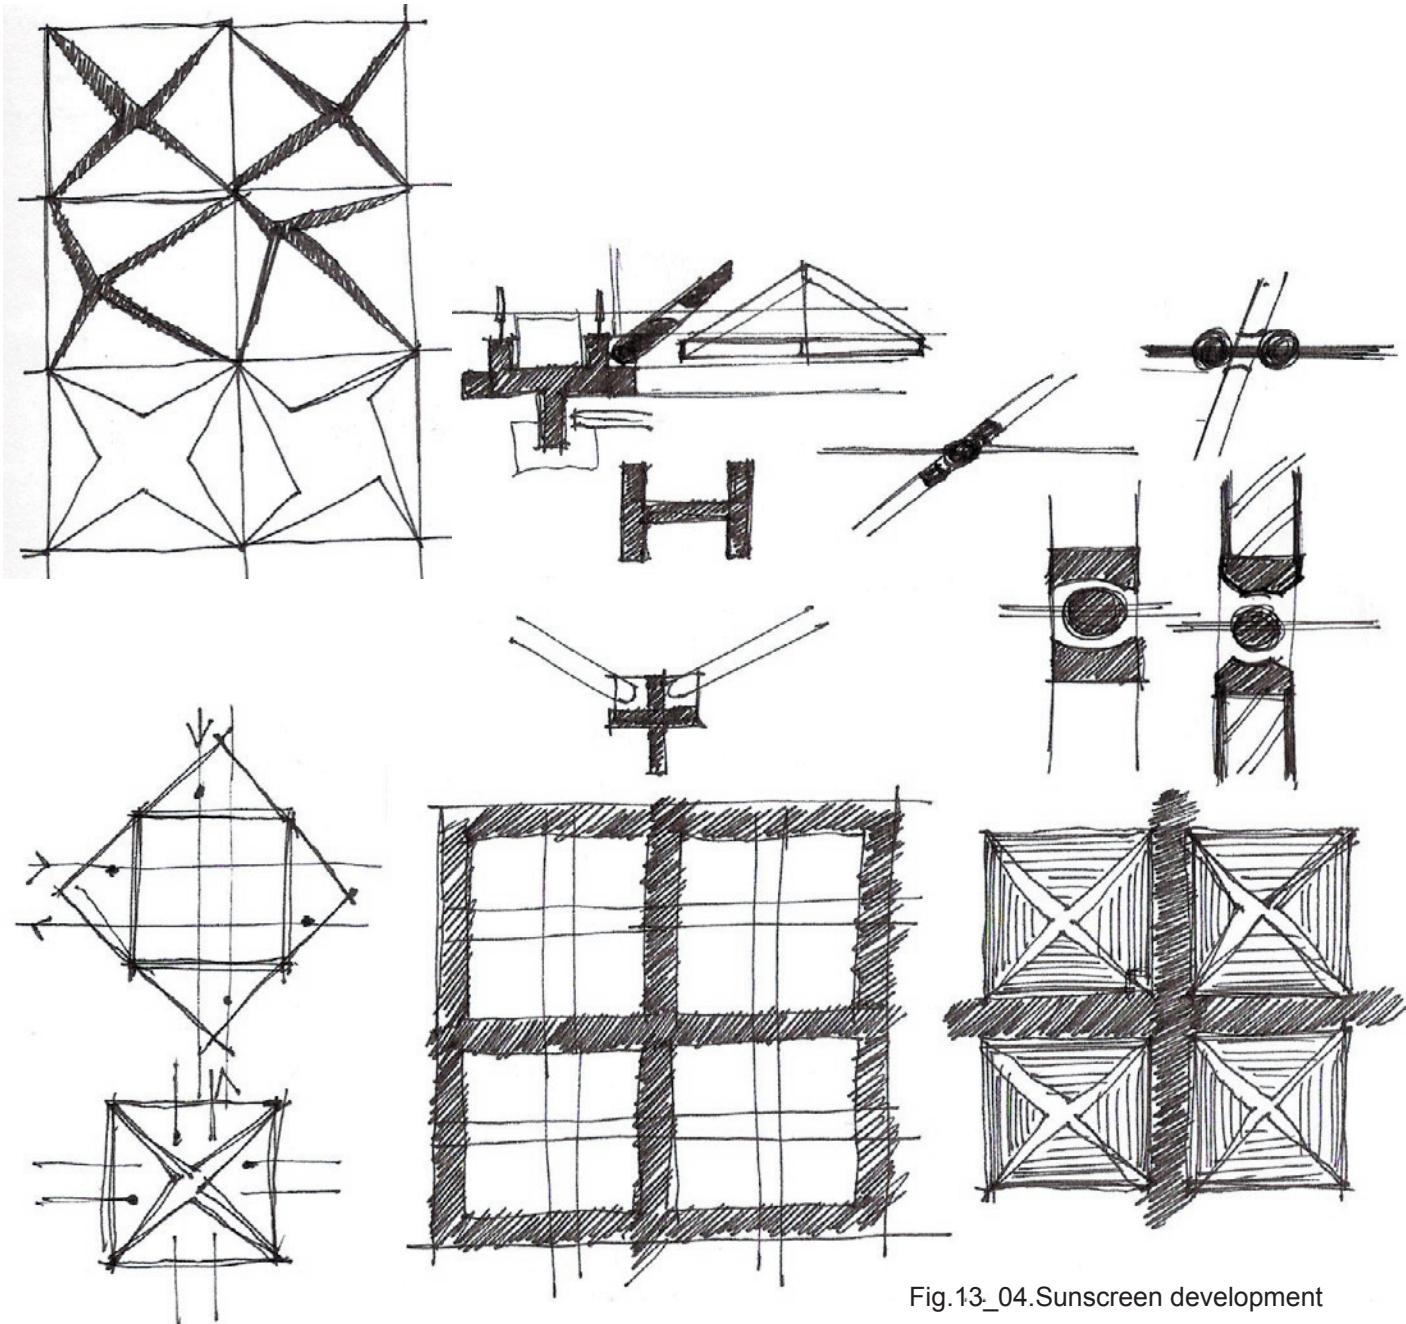


Fig.13_04.Sunscreen development

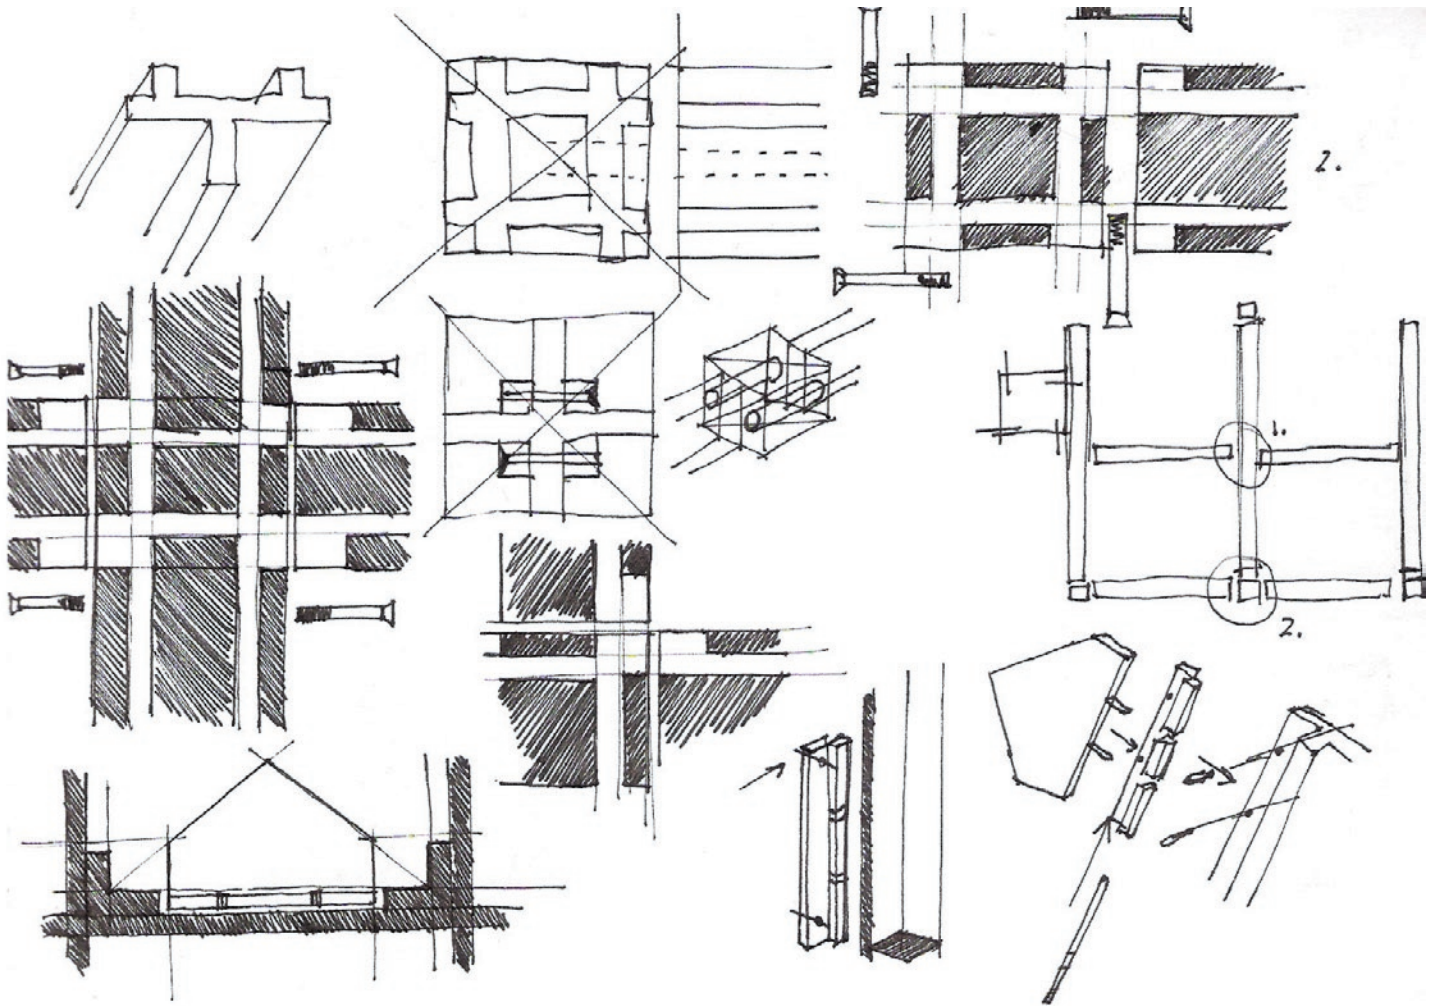


Fig.13_05.Sunscreen detailing

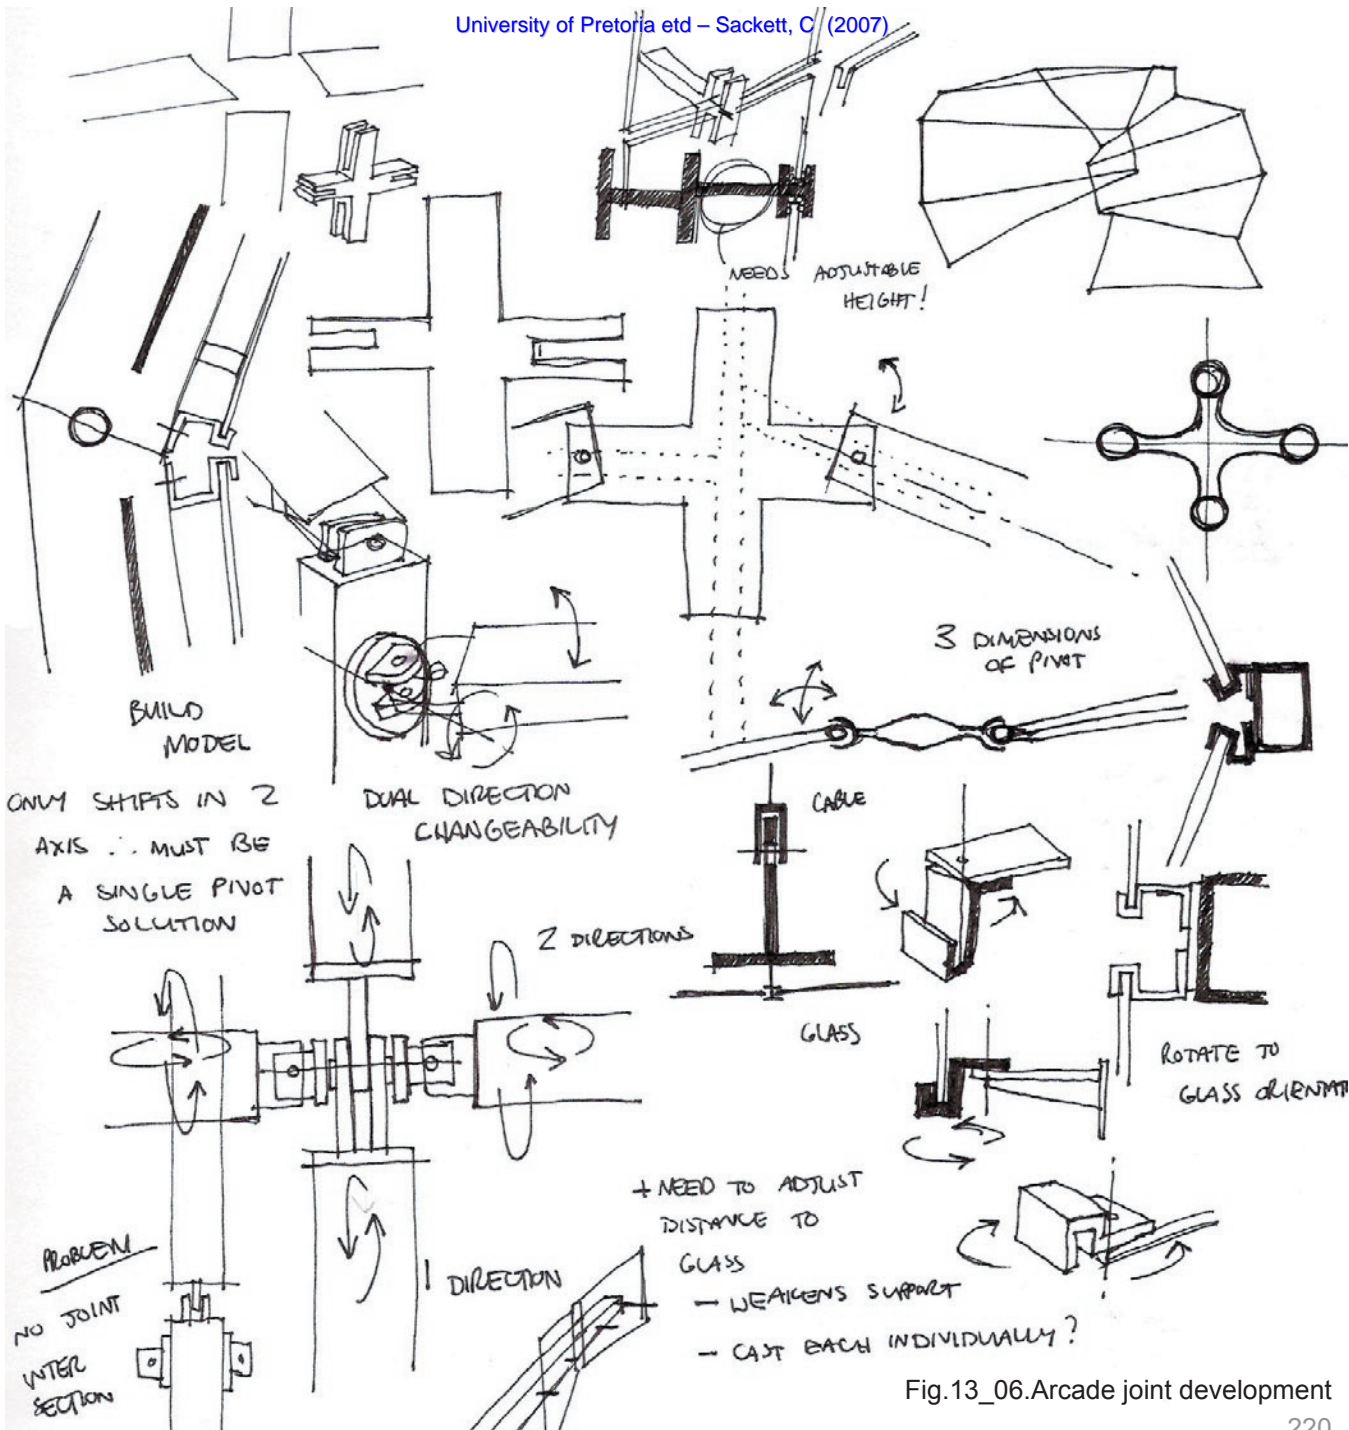


Fig.13_06.Arcade joint development


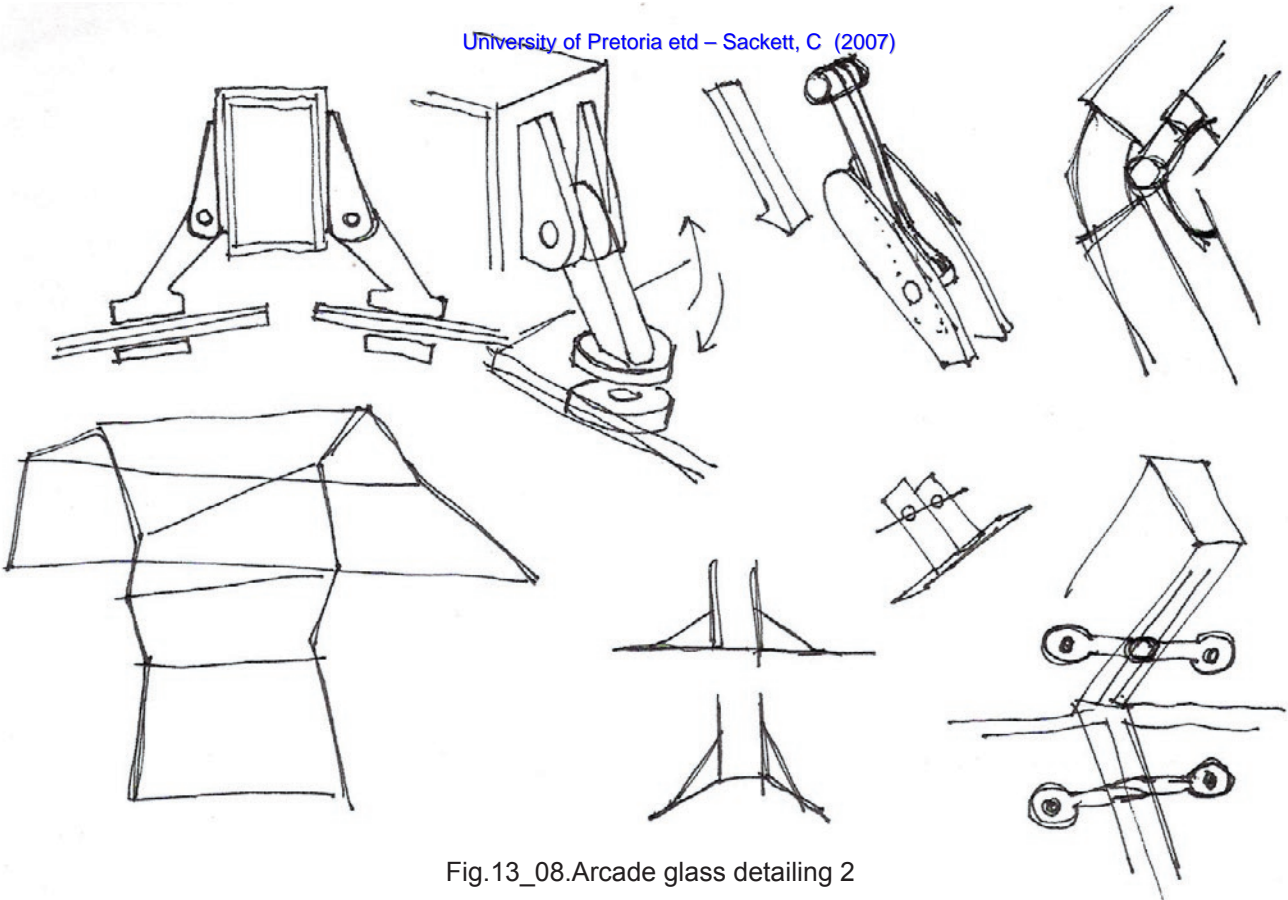


Fig.13_08.Arcade glass detailing 2

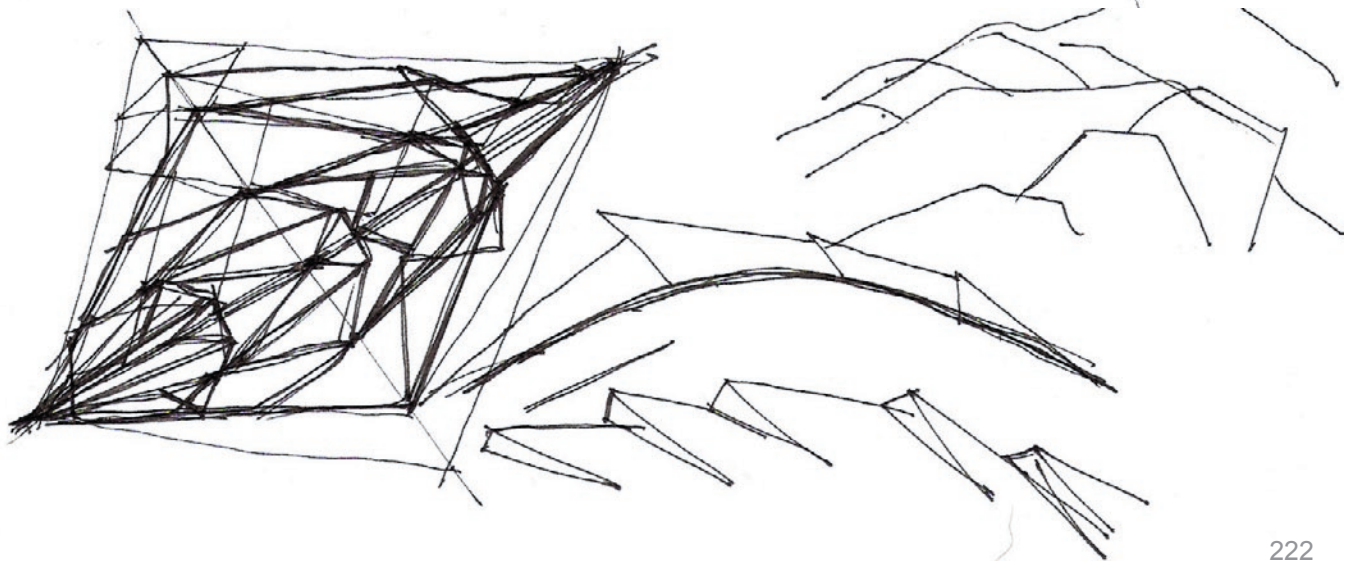

P R E T O R I A A R C A D E
D R A W I N G S





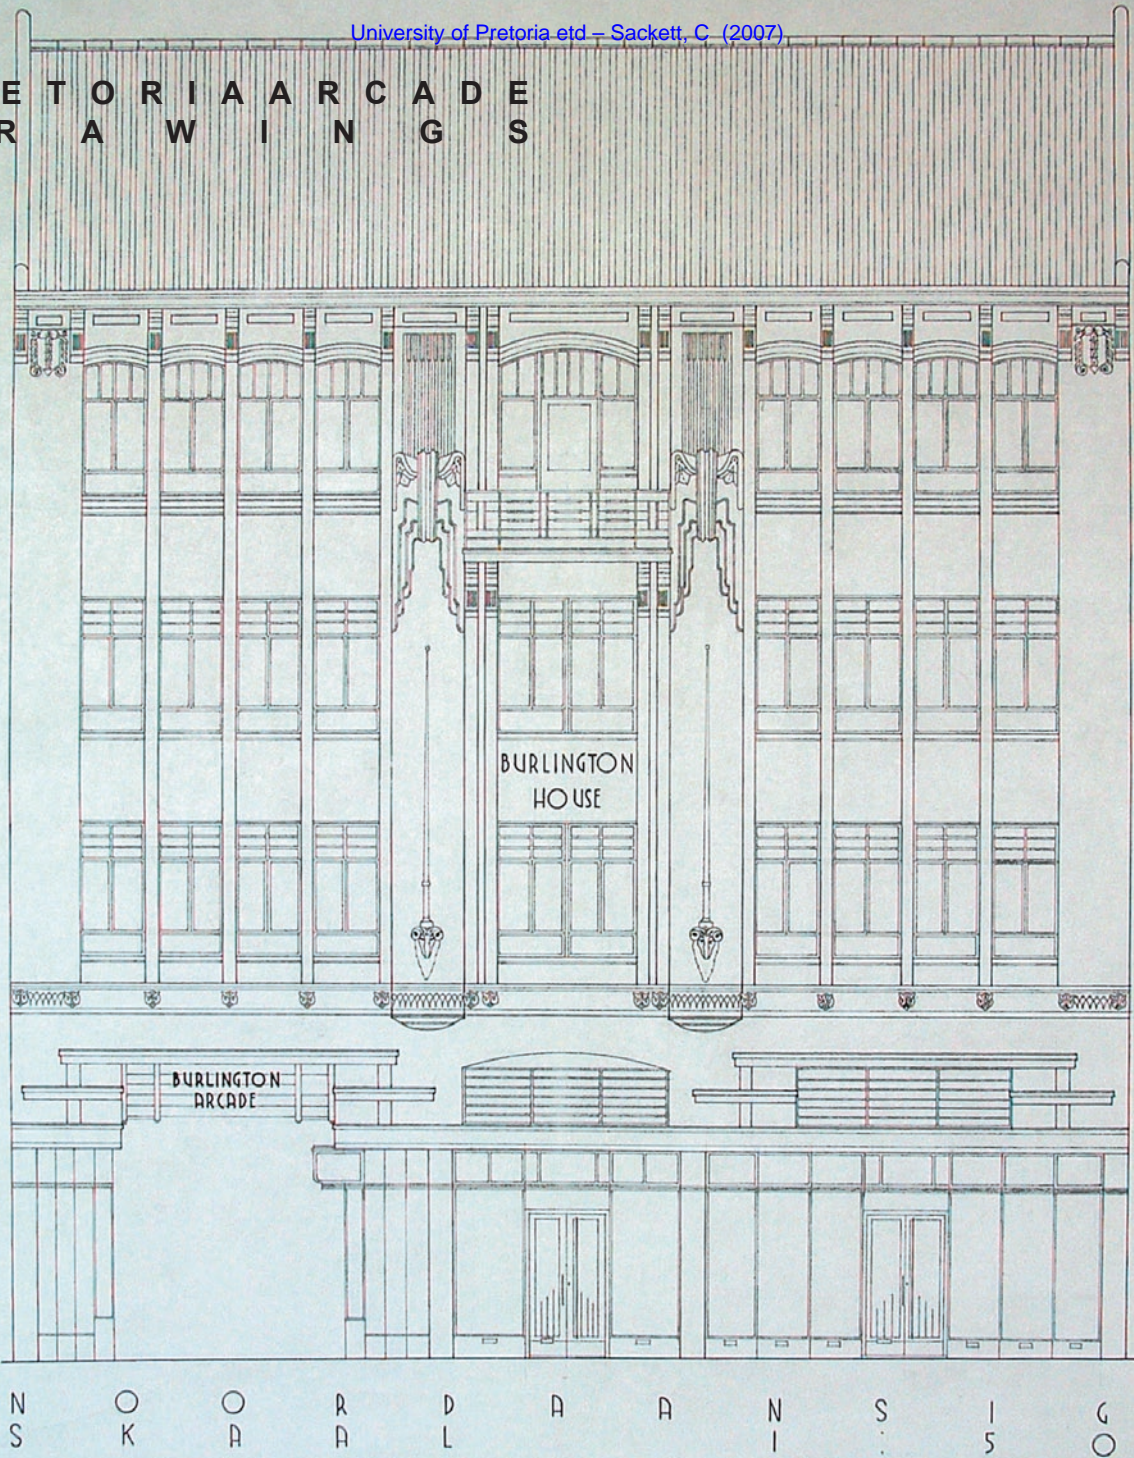


Fig.13_09.Burlington House elevation

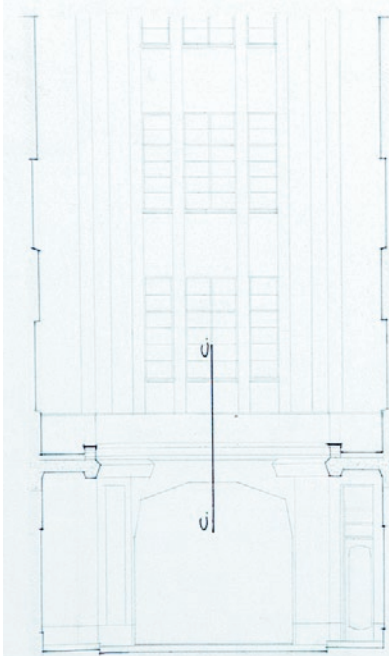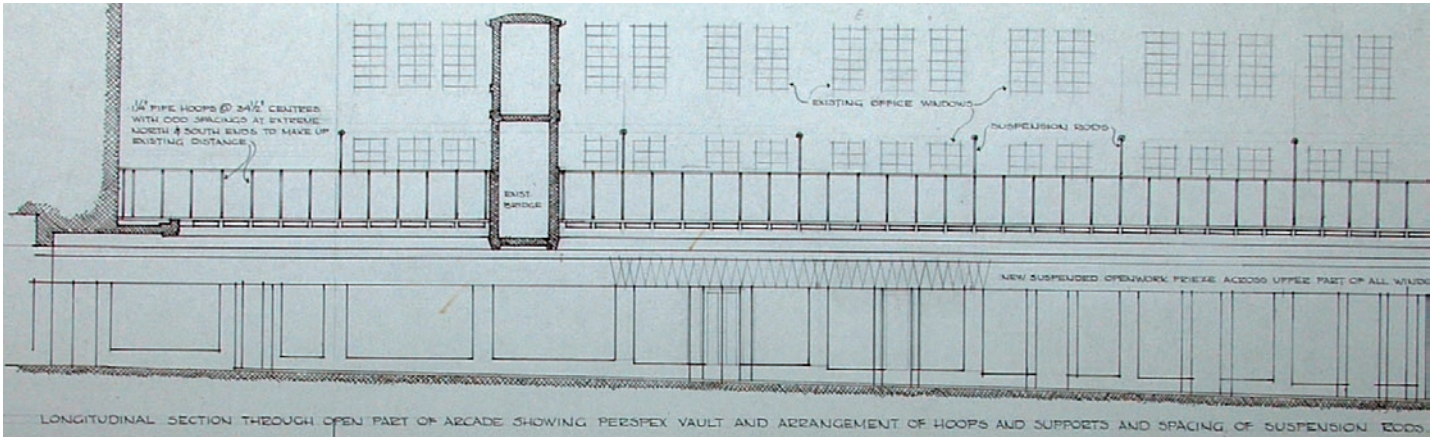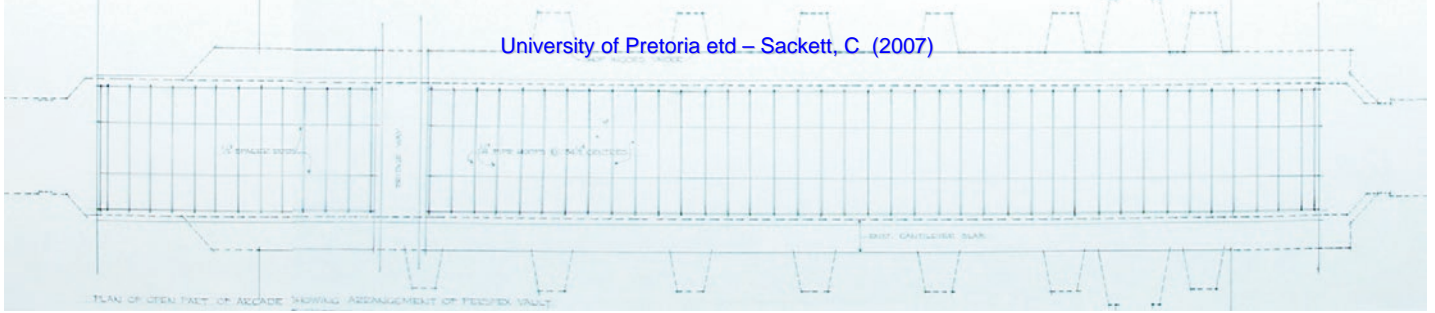

ELEVATION OF SOUTH WALL

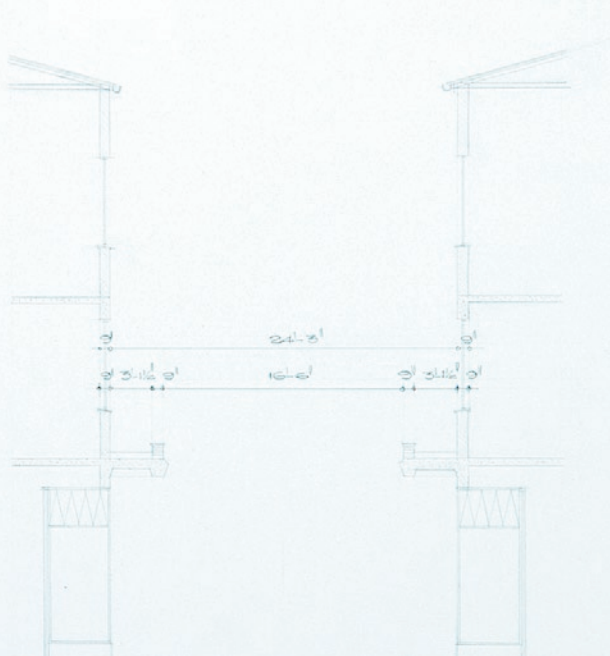

SECTION A-A

Fig.13_10.Burlington Arcade sections

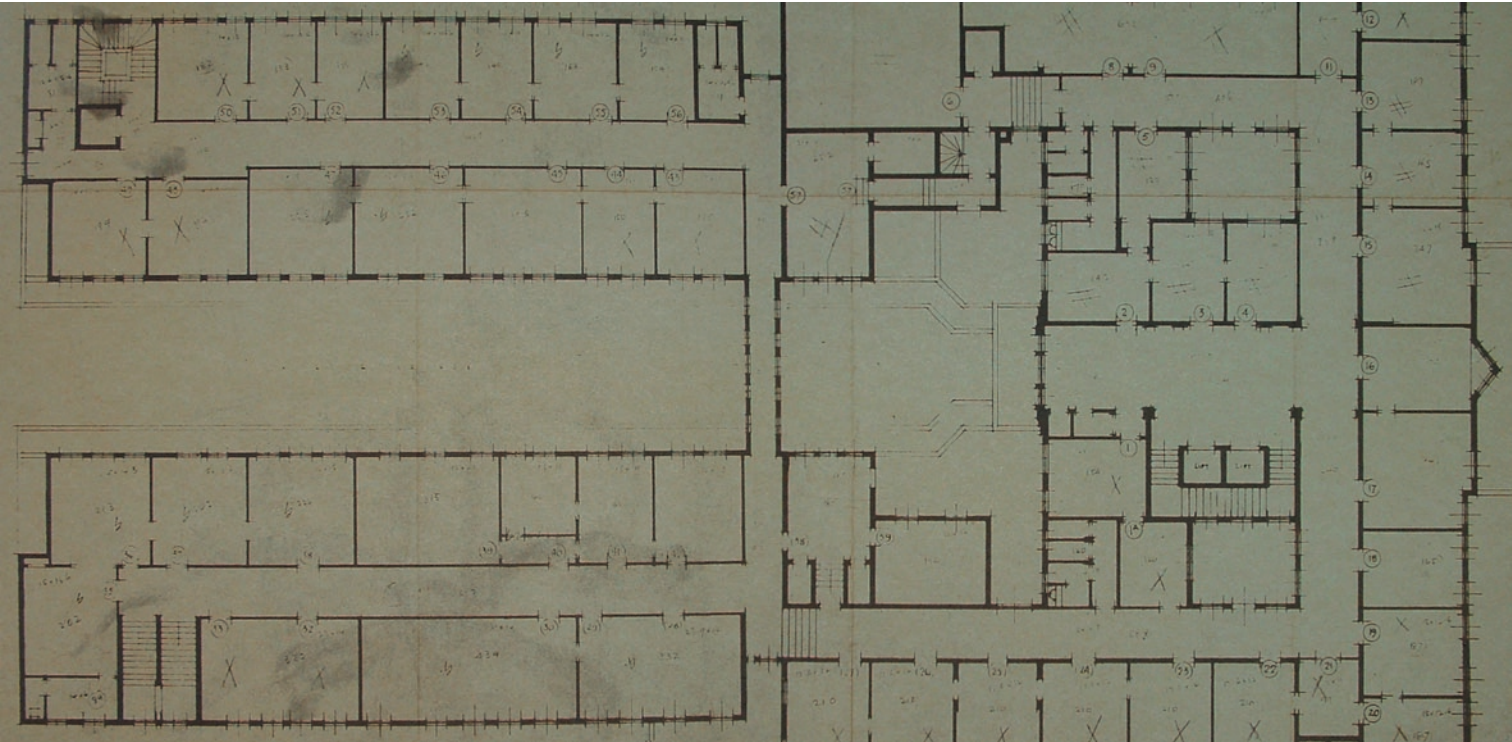


Fig.13_11.Koedoe Arcade plan


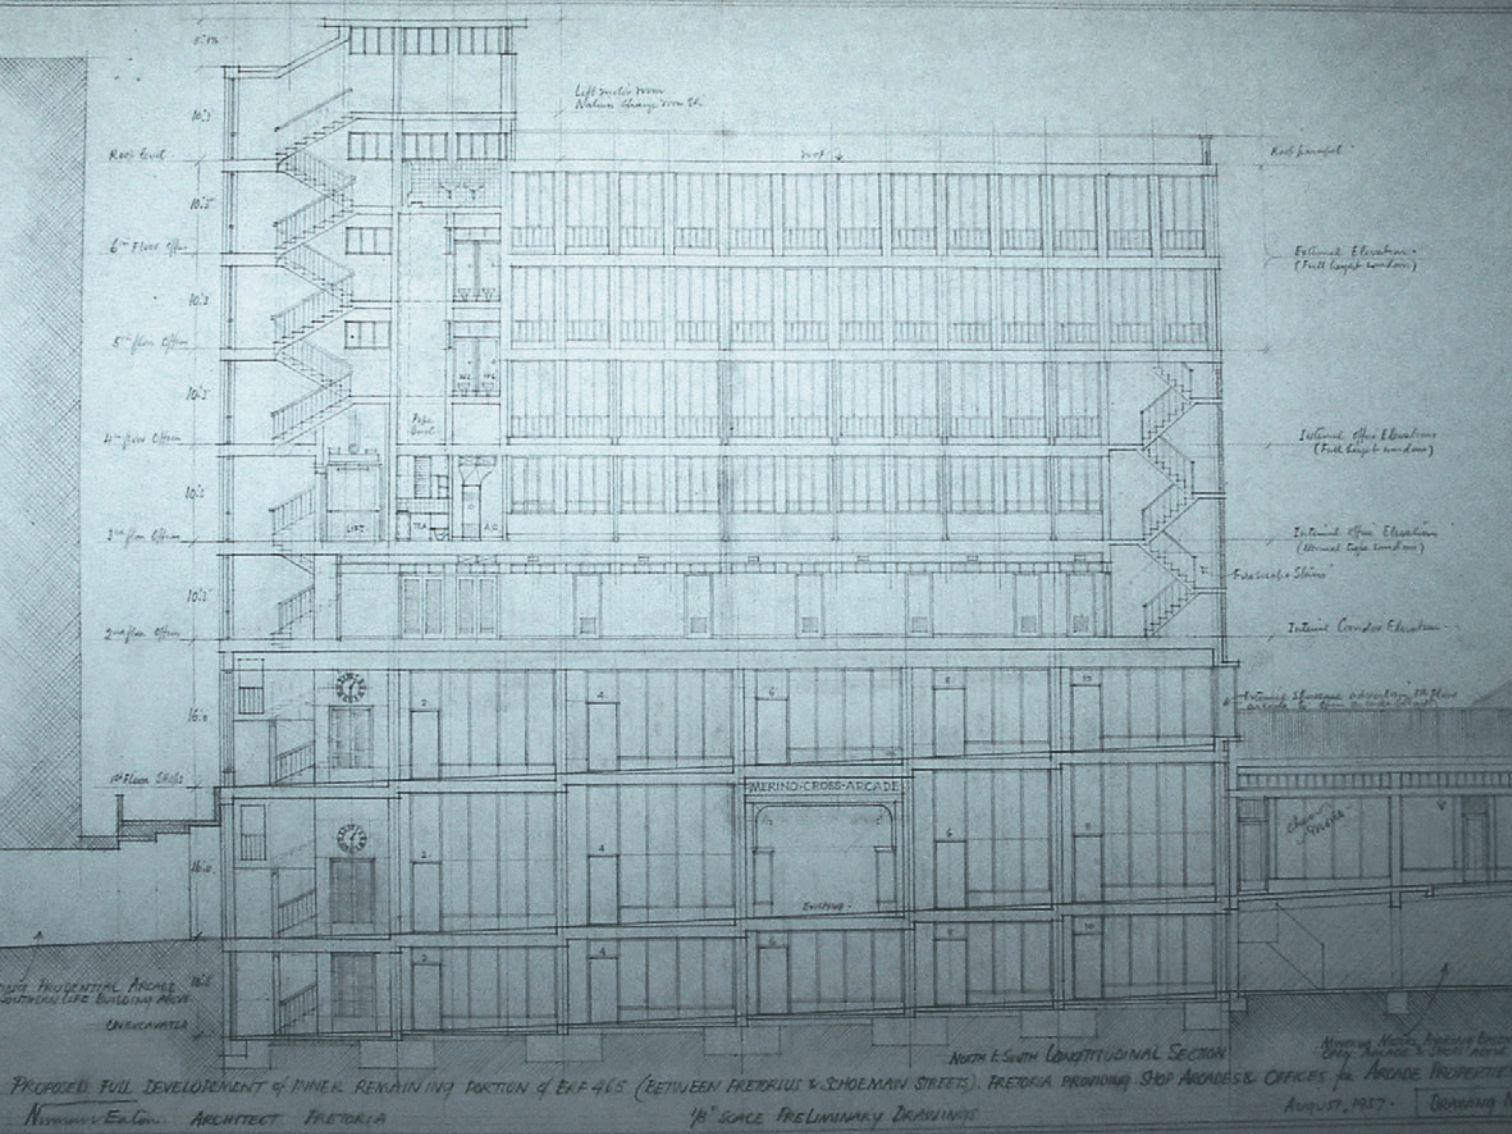


Fig.13_12.Merino House section

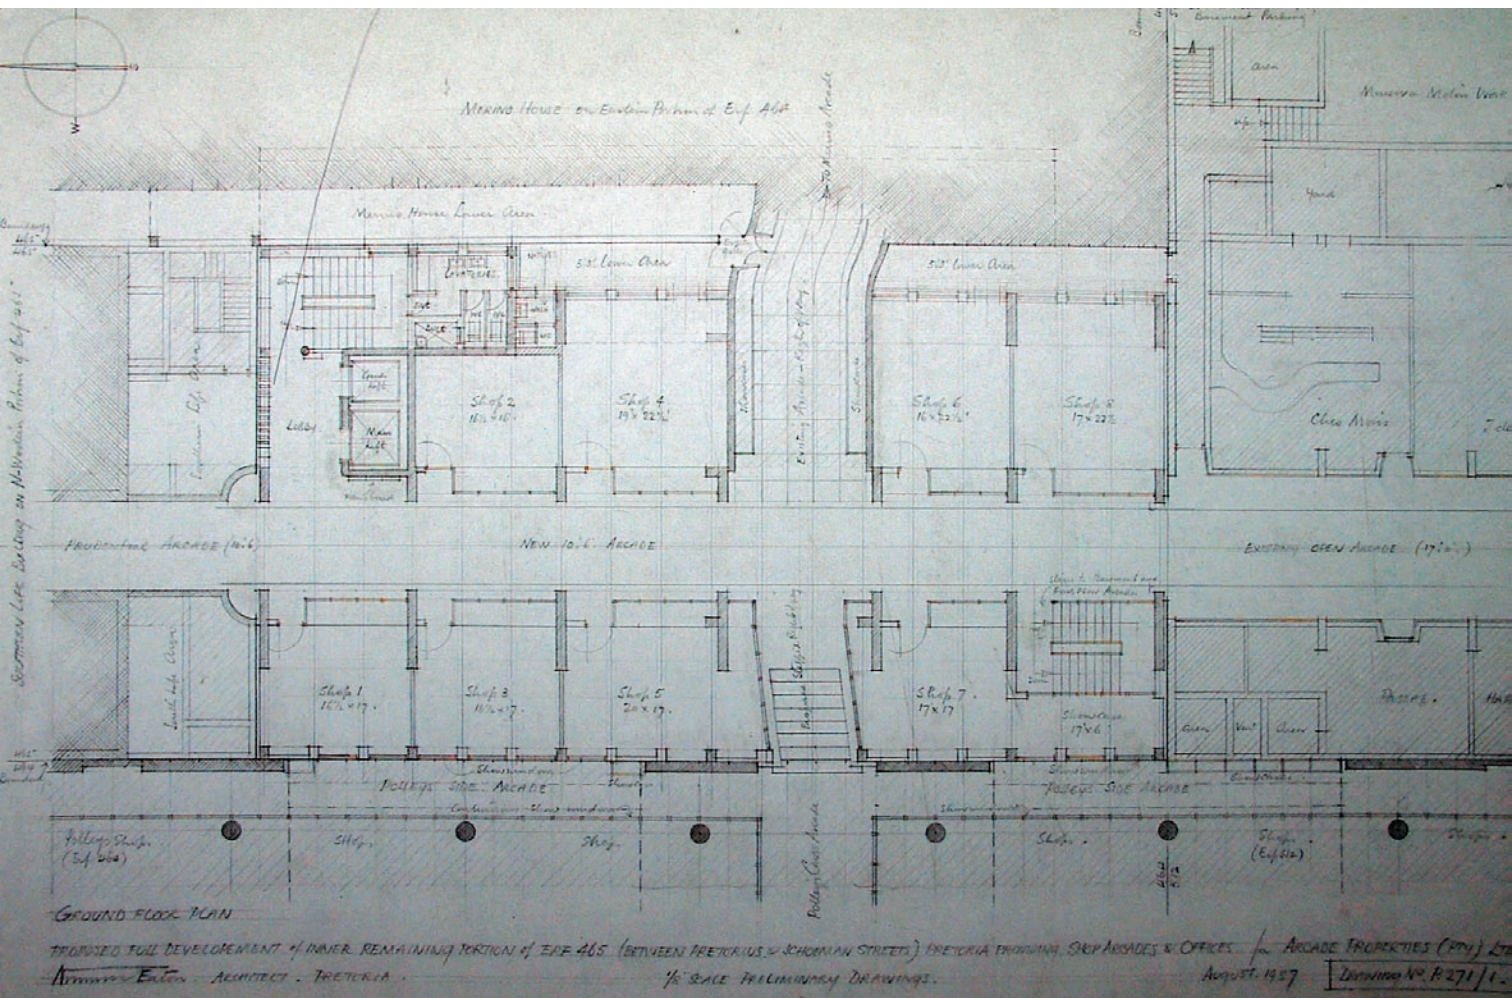

GROUND FLOOR PLAN
 PROPOSED FULL DEVELOPMENT OF INNER REMAINING PORTION OF ERF 465 (BETWEEN PRETORIA & SHURMAN STREETS) PRETORIA SHOWING SHOP ARCADES & OFFICES / ARCADE PROPERTIES (1974) LTD
 HENNING ELLER - ARCHITECT - PRETORIA / 1/2 SCALE PRELIMINARY DRAWINGS. / AUGUST 1957 / DRAWING NO. P.271/1.

Fig.13_13.Prudence Arcade plan

R E F E R E N C E S B O O K S

- Adler, D, 1999, *The Metric Handbook 2nd Edition*, Architectural Press, London.
- Alexander, C, 1964, *Notes on the Synthesis of Form*, Harvard University Press, Massachusetts.
- Alexander, C et al, 1977, *A Pattern Language*, Oxford University Press, Oxford.
- Berger, J, 1972, *Ways of Seeing*, BBC and Penguin Books, London.
- Ching, F, 1996, *Architecture – Form, Space and Order*, Van Nostrand Reinhold, New York.
- Eisenmann, P, 1987, *House of Cards*, Oxford University Press, London.
- Eisenmann, P, 1982, *House X*, Rizzoli International Publications Inc., New York.
- Fisher, R C, Le Roux, S W, 1998, *Architecture of the Transvaal*, University of South Africa, Pretoria.
- Fleming, W, 1995, *Arts and Ideas*, Harcourt Brace Publishers, Florida.
- Gombrich, E H, 2002, *Art and Illusion – A study in the psychology of pictorial representation*, Phaidon Press, New York.
- Gregotti, V, 1996, *Inside Architecture*, MIT Press, Massachusetts.
- Hesselgren, S, 1969, *The Language of Architecture*, Studentlitteratur, Sweden.
- IMAGES, 2000, *International Architecture Yearbook Millennium Edition 6*, Images Publishing Group, Victoria, Australia.
- Jencks, C, Baird, G, 1969, *Meaning in Architecture*, Barrie and Rockliff, London.
- Konemann, 2000, *The world of contemporary architecture*, Konemann, Cologne.
- Lam, William M C, 1977, *Perception and Lighting as Form givers for Architecture*, McGraw Hill Inc.
- Le Corbusier, 1986, *Towards a New Architecture*, Dover Publications, New York.
- Le Roux, S W, 1990, *Plekke en Geboue van Pretoria Volume One*, Die Pretoria Argitektuur Vereniging, Pretoria.
- Lym, G R, 1980, *A Psychology of Building*, Prentice Hall Inc., New Jersey.
- McDermott, C, 1999, *Design Museum - Twentieth Century Design*, Overlook Press, New York.
- Napier, A, 2000, *Enviro-Friendly methods in small building design for South Africa*, published by author.
- Panofsky, E, 1991, *Perspective as Symbolic Form*, Zone Books, New York.
- Porter, T, 1997, *The Architect's Eye: Visualisation and Depiction of Space in Architecture*, Taylor and Francis, London.
- Van der Laan, H, 1983, *Architectonic Space*, E.J Brill, Leiden.
- Vidler, Anthony, 2000, *Warped Space*, MIT Press, Massachusetts.

Websters, 1992, *Websters Family Encyclopedia* – Volume 9, Ottenheimer Publishers, New York.

Wegelin, H W, 2000, *Model Building Specifications and Standards 4.2*, published by author.

Wegelin, H W, 2006, *The Craft of Building - Volume 1*, published by author.

Wegelin, H W, 2006, *The Craft of Building - Volume 2*, published by author.

Willats, John, 1997, *Art and Representation: New Principles in the Analysis of Pictures*, Princeton University Press, Princeton, New Jersey.

Winters, Nathan B, 1986, *Architecture is Elementary – Visual Concepts Through Architectural Concepts*, Peregrin Smith Books, Salt Lake City.

Young, Frank M, 1985, *Visual Studies – A Foundation for Artists and Designers*, Prentice-Hall Inc, New Jersey.

Zevi, B, 1957, *Architecture as space*, Horizon Press, New York.

A R T I C L E S

Raman, PG, 2006, “UFS Student Centre”, *Architecture South Africa*, March/April edition, pg 26.

“Museum of Struggle”, 2006, *Digest of South African Architecture*, Volume 10, pg 12.

Le Roux, S W, “*Plenty of Arcades to be found in city centre*”

Booth, R, 2002, “Public blanks Architects”, *Building Design*, May 17, Issue 1533, pg 1.

“Cabe should focus on key issues”, 2001, *Building Design*, August 24, Issue 1499, pg 8.

P R O J E C T S

La Mesa Public Library - Antoine Predock

Toronto Project - Tadashi Kawamata

Institute of the Arab World - Jean Nouvel

Mount Tindaya - Eduardo ChillidaJuantegui

OCAS - Samyn and Partners

ING Bank - Erick van Egeraat

Spandou Station, Berlin - von Gerkan, Marg and Partner

Orangery, Prague Castle - Eva Jiricna Architects

Various product designs - Front

“House” - Rachel Whiteread

W E B S I T E S

World of Esher, accessed on 21st of March, 2006 from <http://www.worldofescher.com>

CUBE, accessed on 2nd of May, 2006 from <http://www.cube.org.uk>

NAi, accessed on 22nd of May, 2006 from <http://www.nai.nl>

CABE, accessed on 2nd of May, 2006 from <http://www.cabe.org.uk>

CBE, accessed on 15th of April, 2006 from <http://www.cbe.gov.za>

C O M M U N I C A T I O N

Interview with Prof. A. De Villiers on 27th July, 2006 on the topic of council operation and the CIDB.

Email correspondance with Mrs J. C. Hambly, registrar of SACAP on the topic of SACAP's role in the built environment professions.