




SOUTHEAST ELEVATION
SCALE 1:100



WEST ELEVATION
SCALE 1:100

STONE BRIDGE **ME MORIAL PARK - WELCOMING CENTRE & CHAPELS**