

CHAPTER EIGHT  
**DESIGN  
RESOLUTION**









SITE PLAN





EVENT ONE  
PORTAL RESEARCH





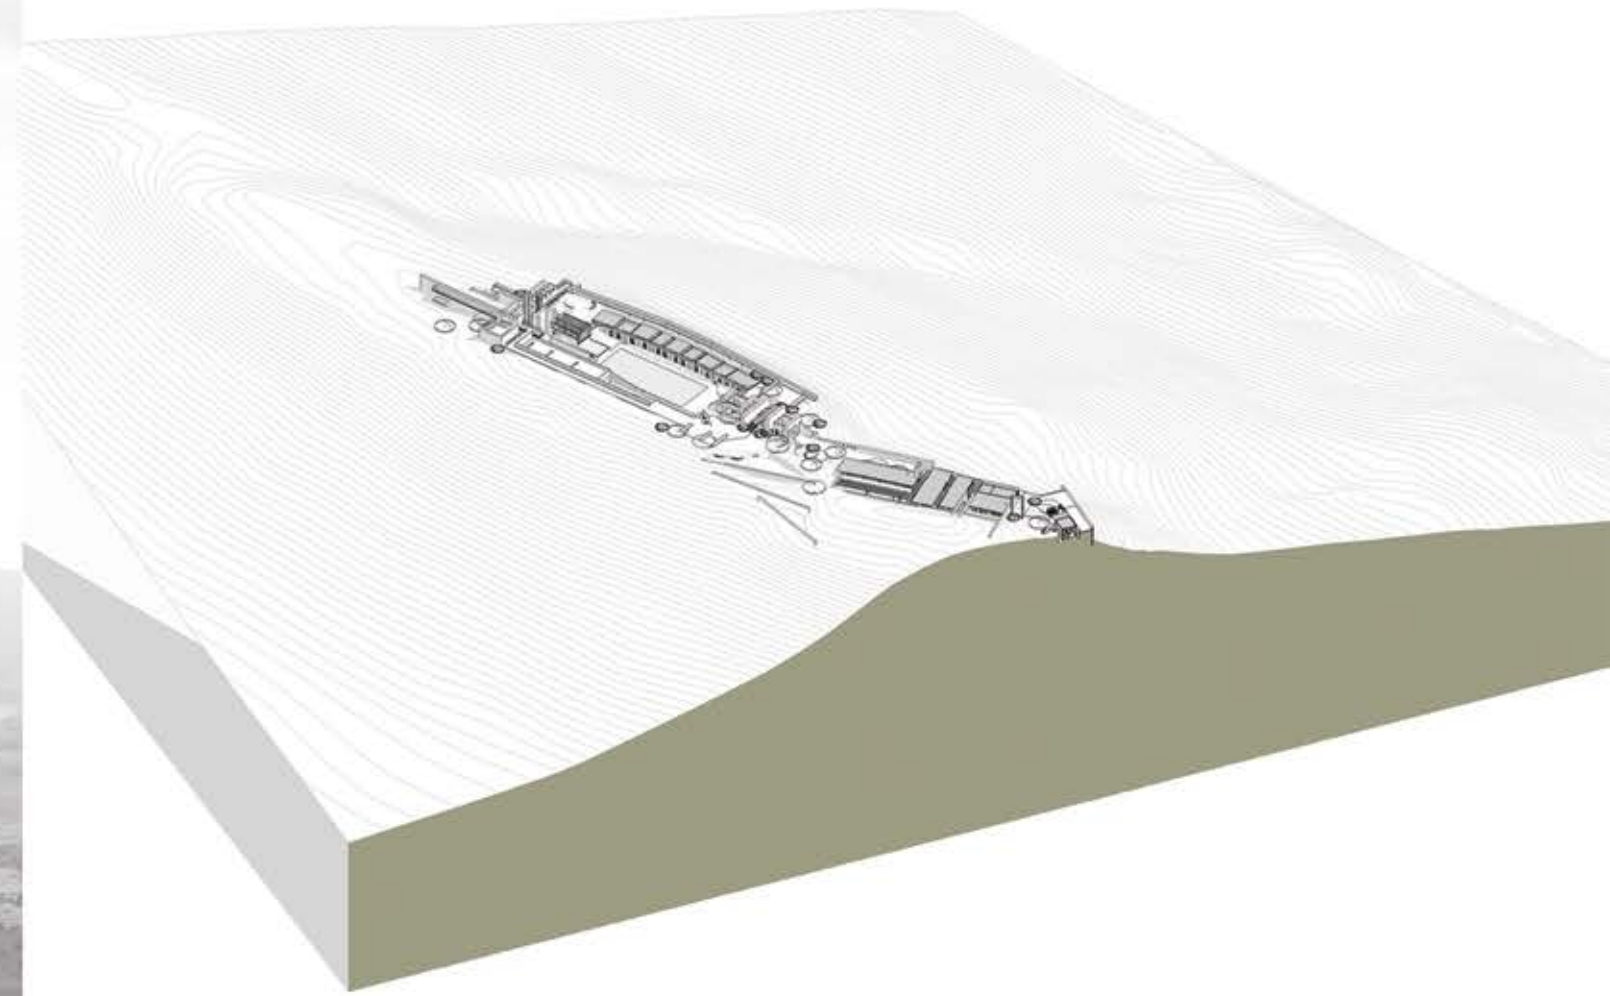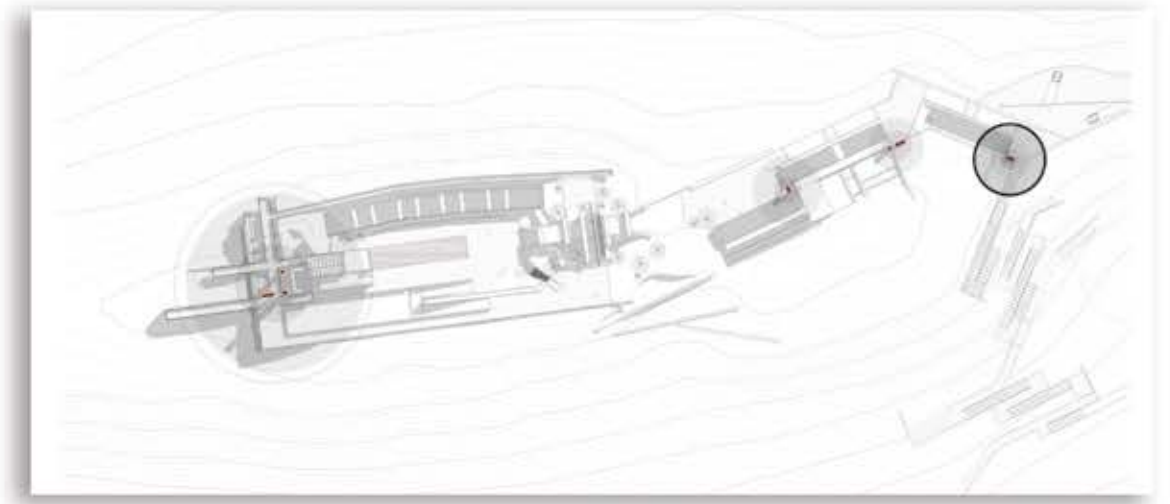








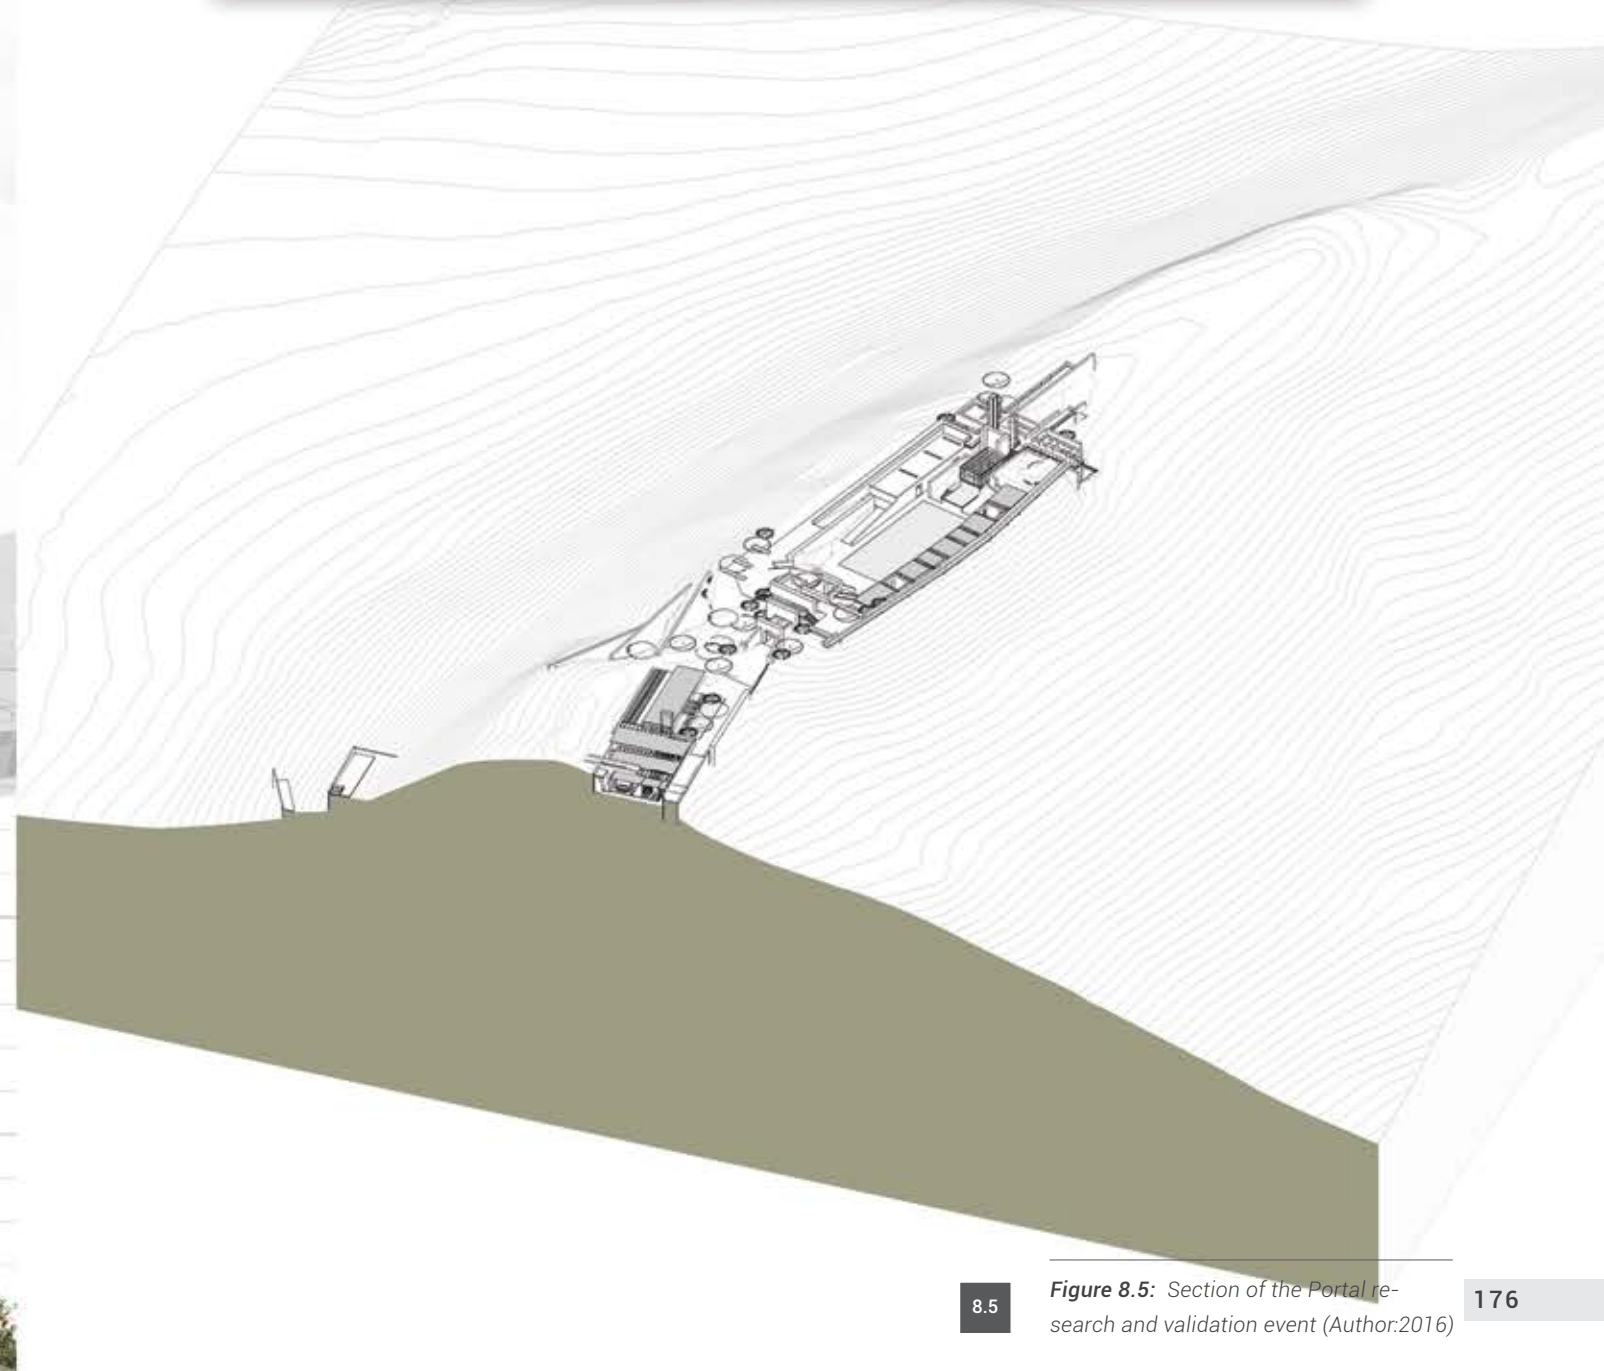
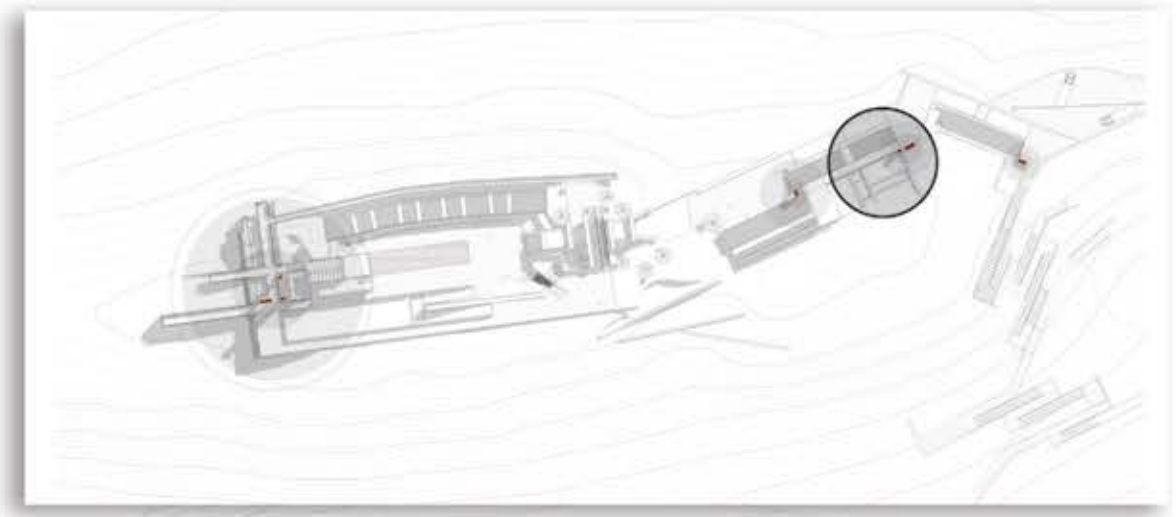




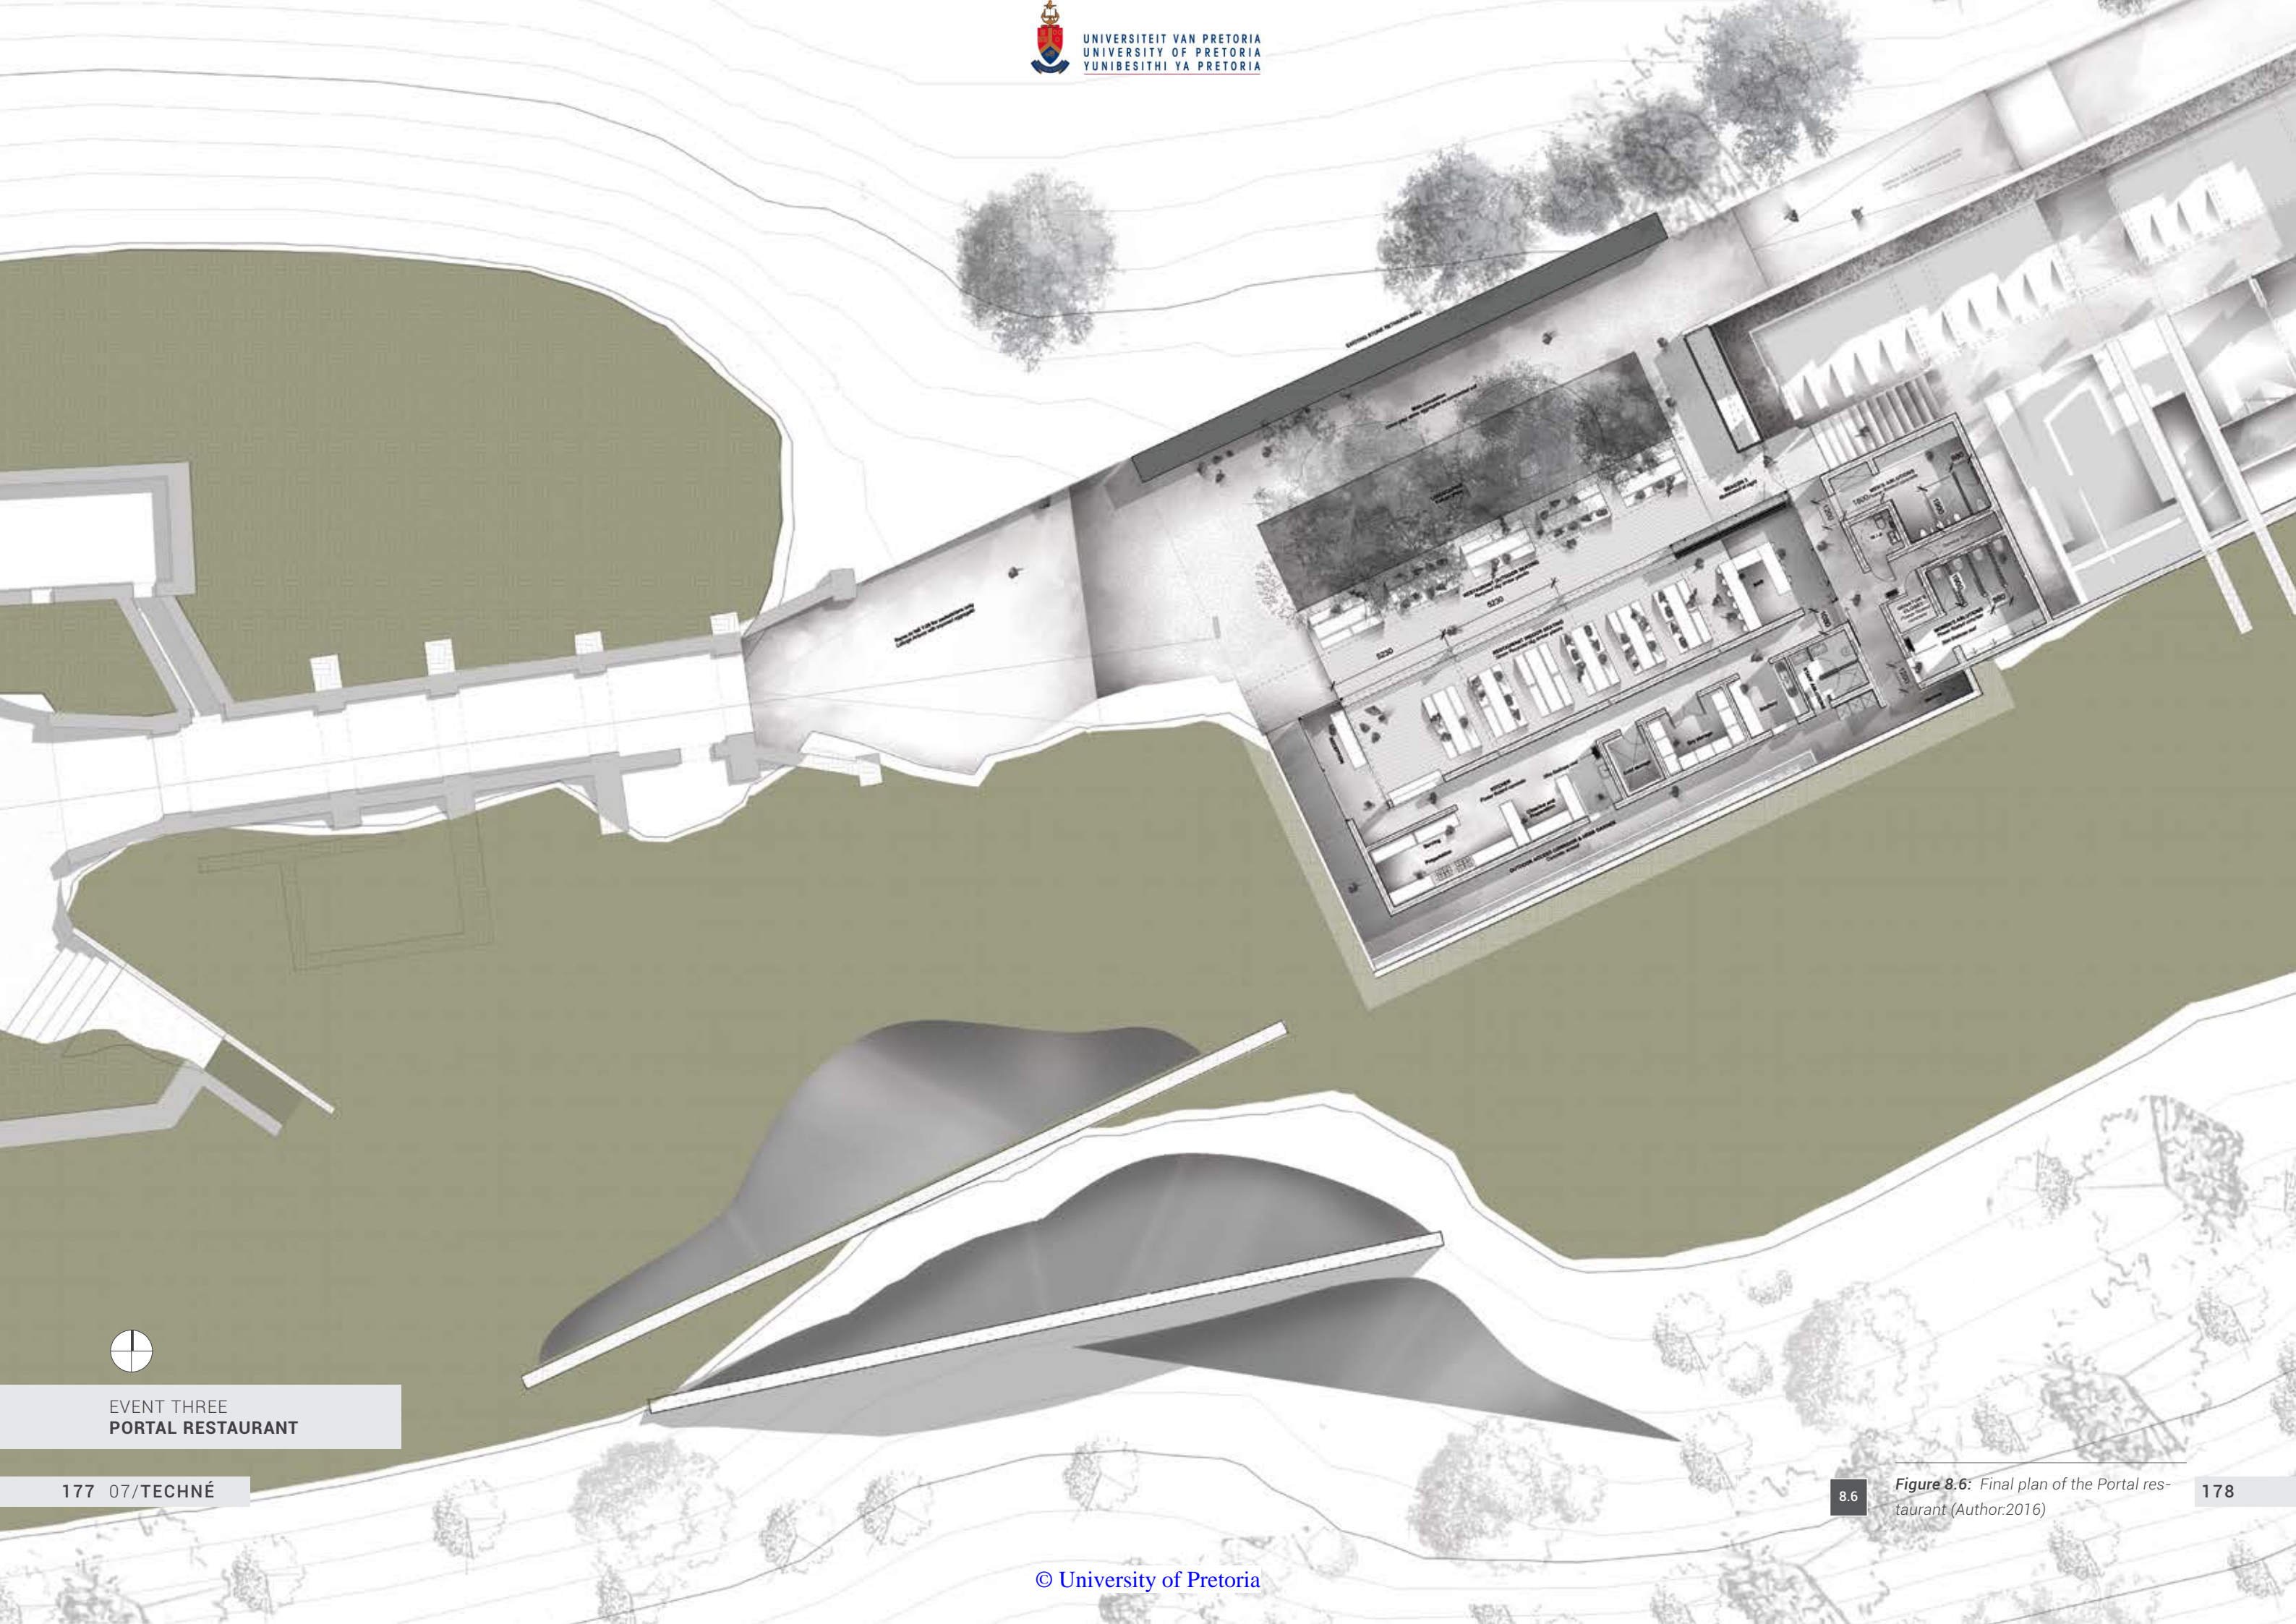


EVENT THREE  
PORTAL RESTAURANT



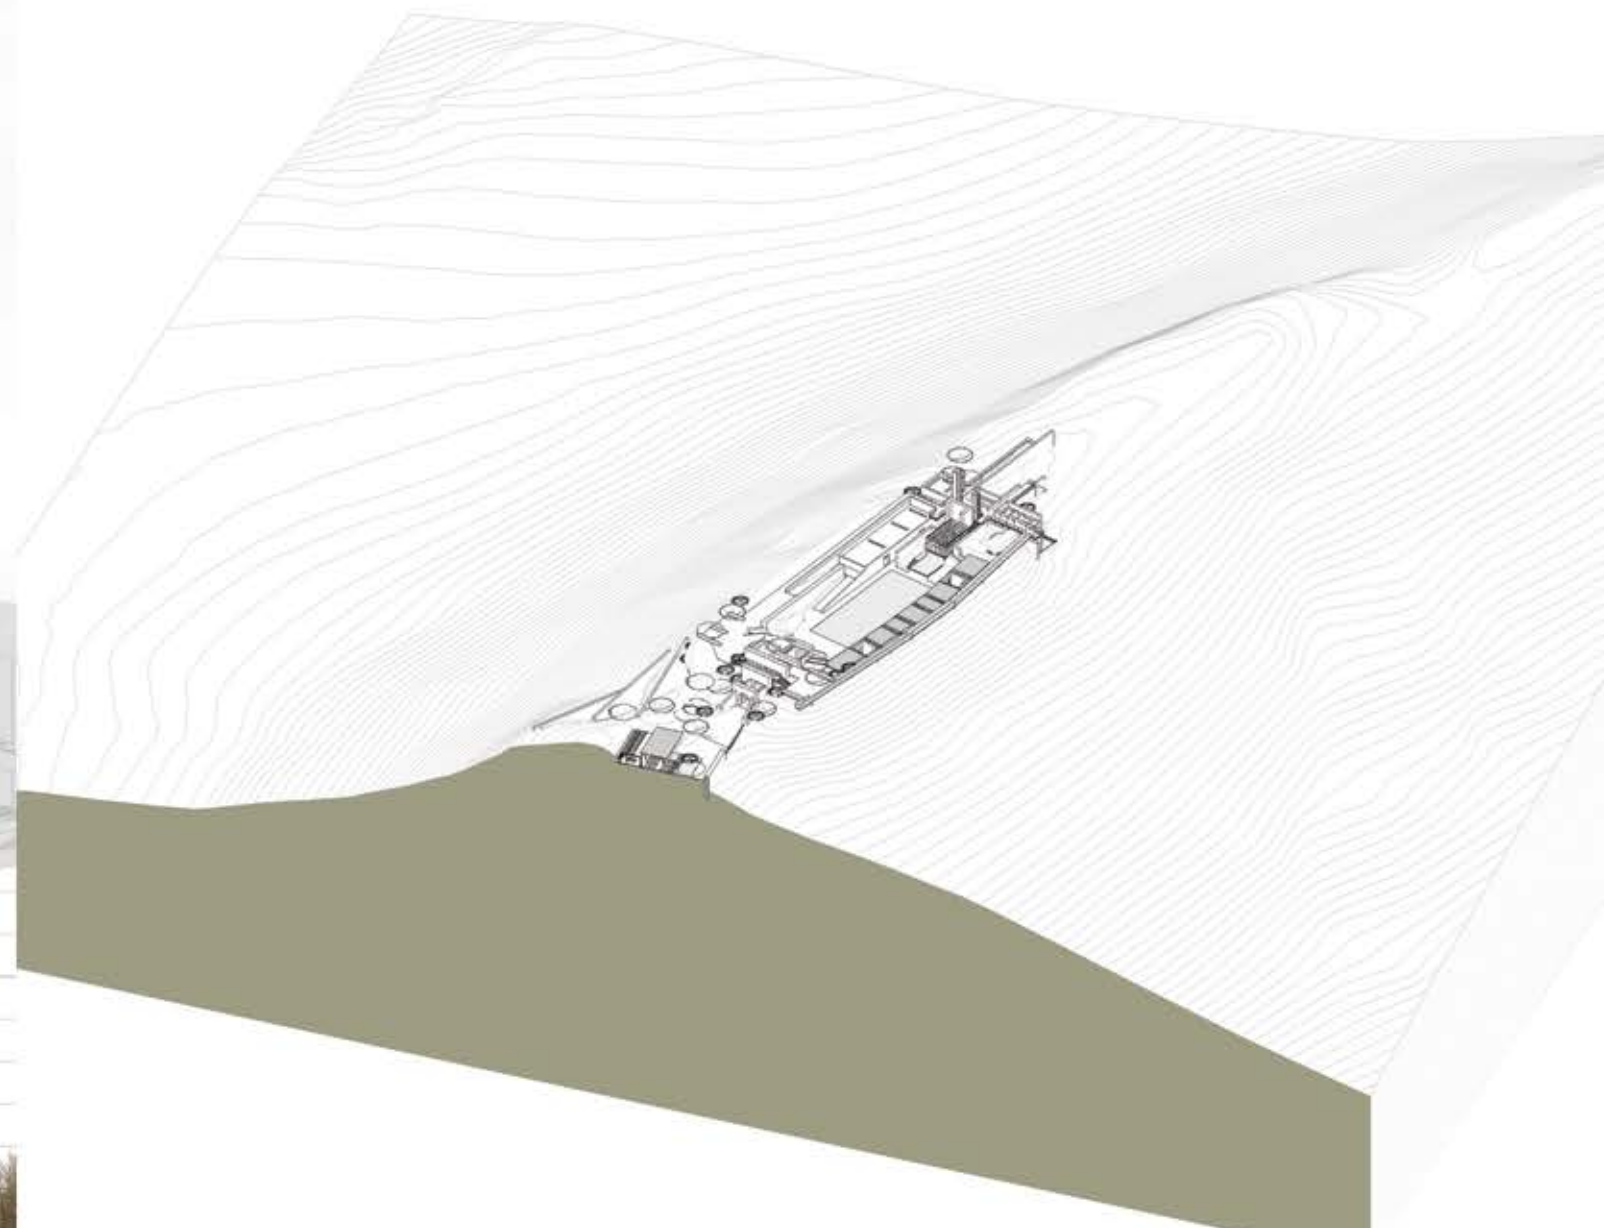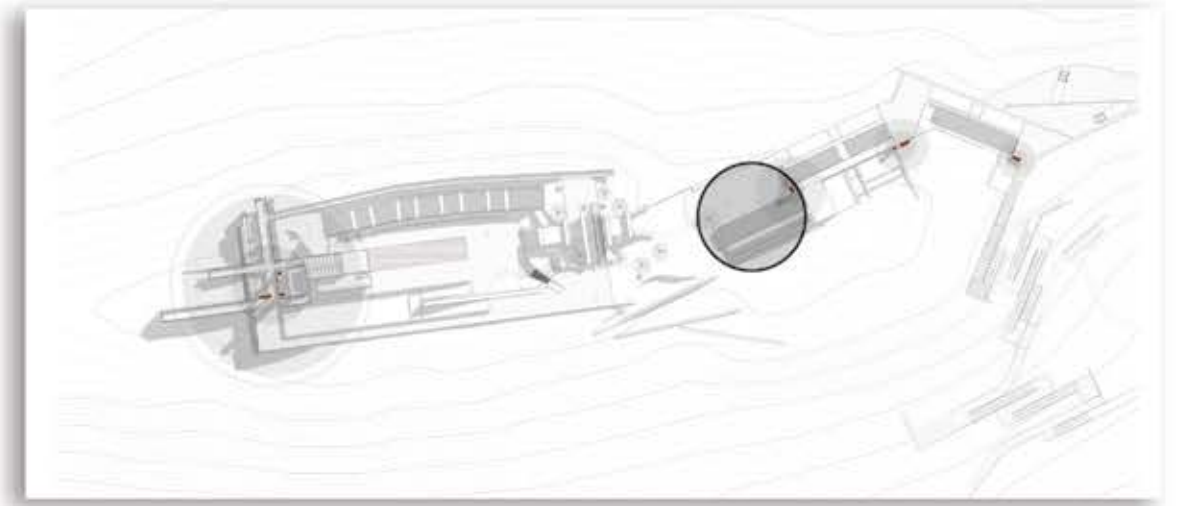



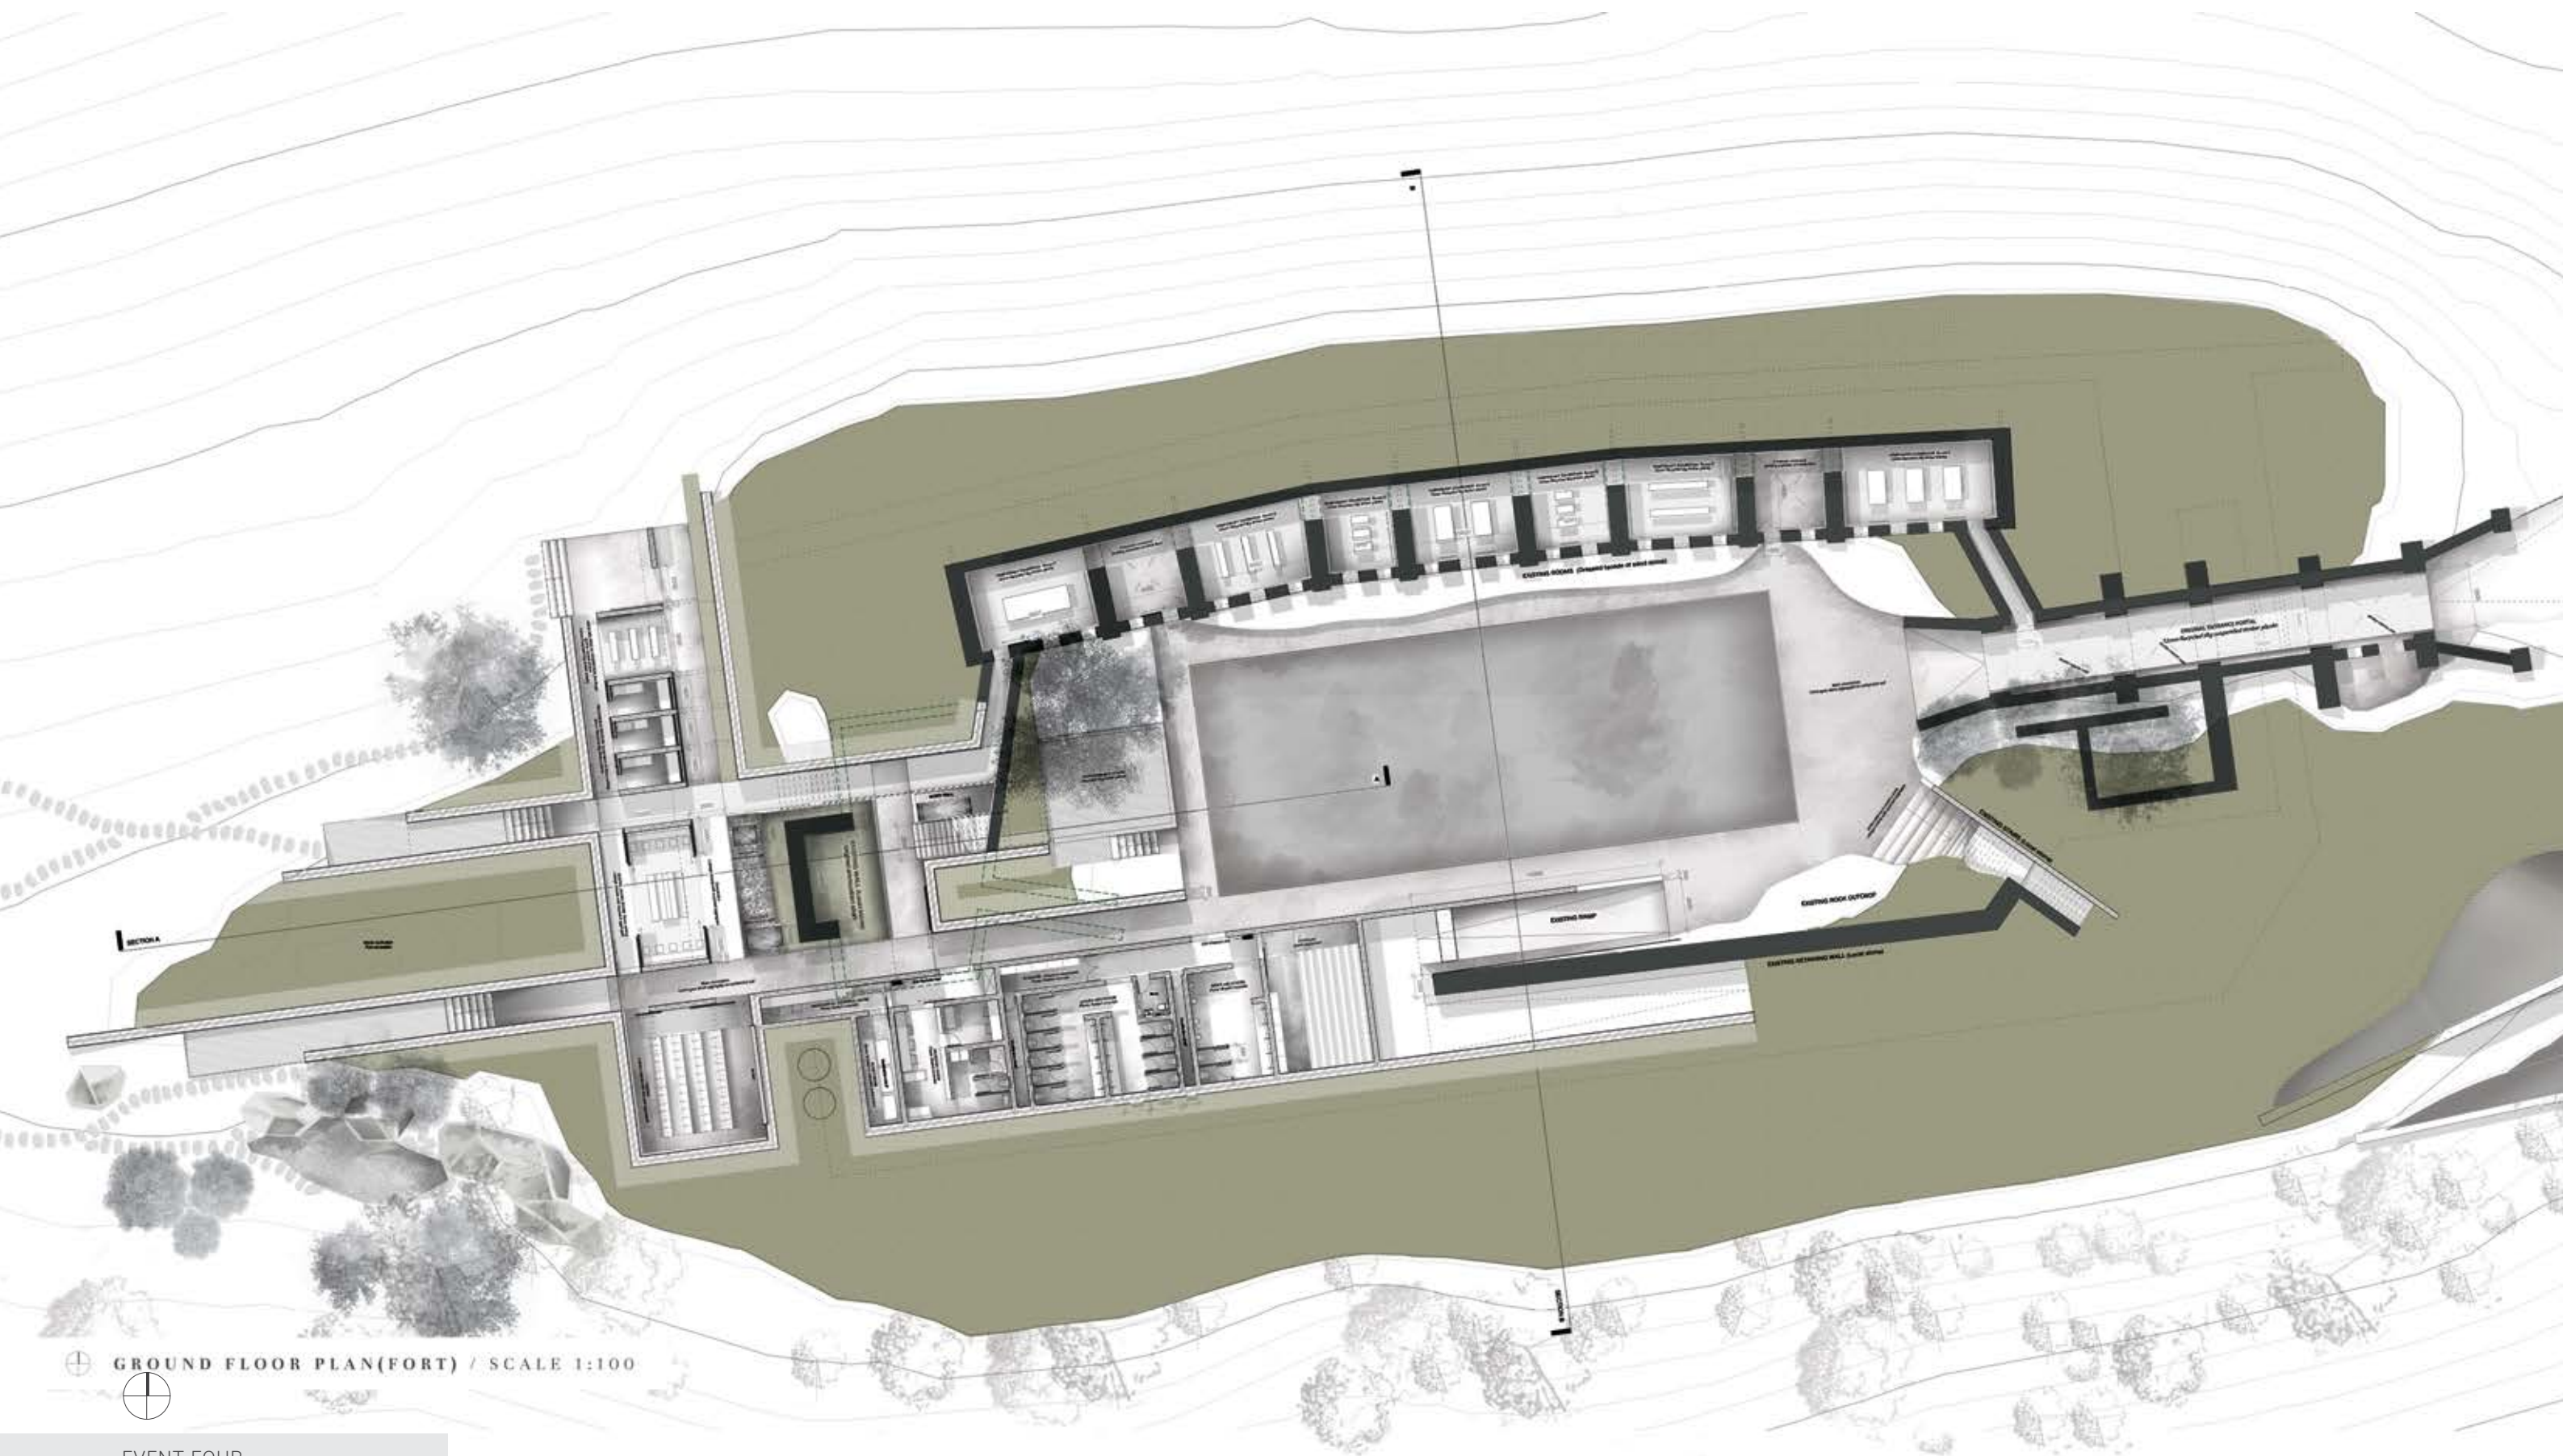


GROUND FLOOR PLAN(FORT) / SCALE 1:100

EVENT FOUR  
EXHIBITION & EVENTS

Figure 8.8: Final plan of the Heritage Portal exhibition and storytelling additions (Author:2016)




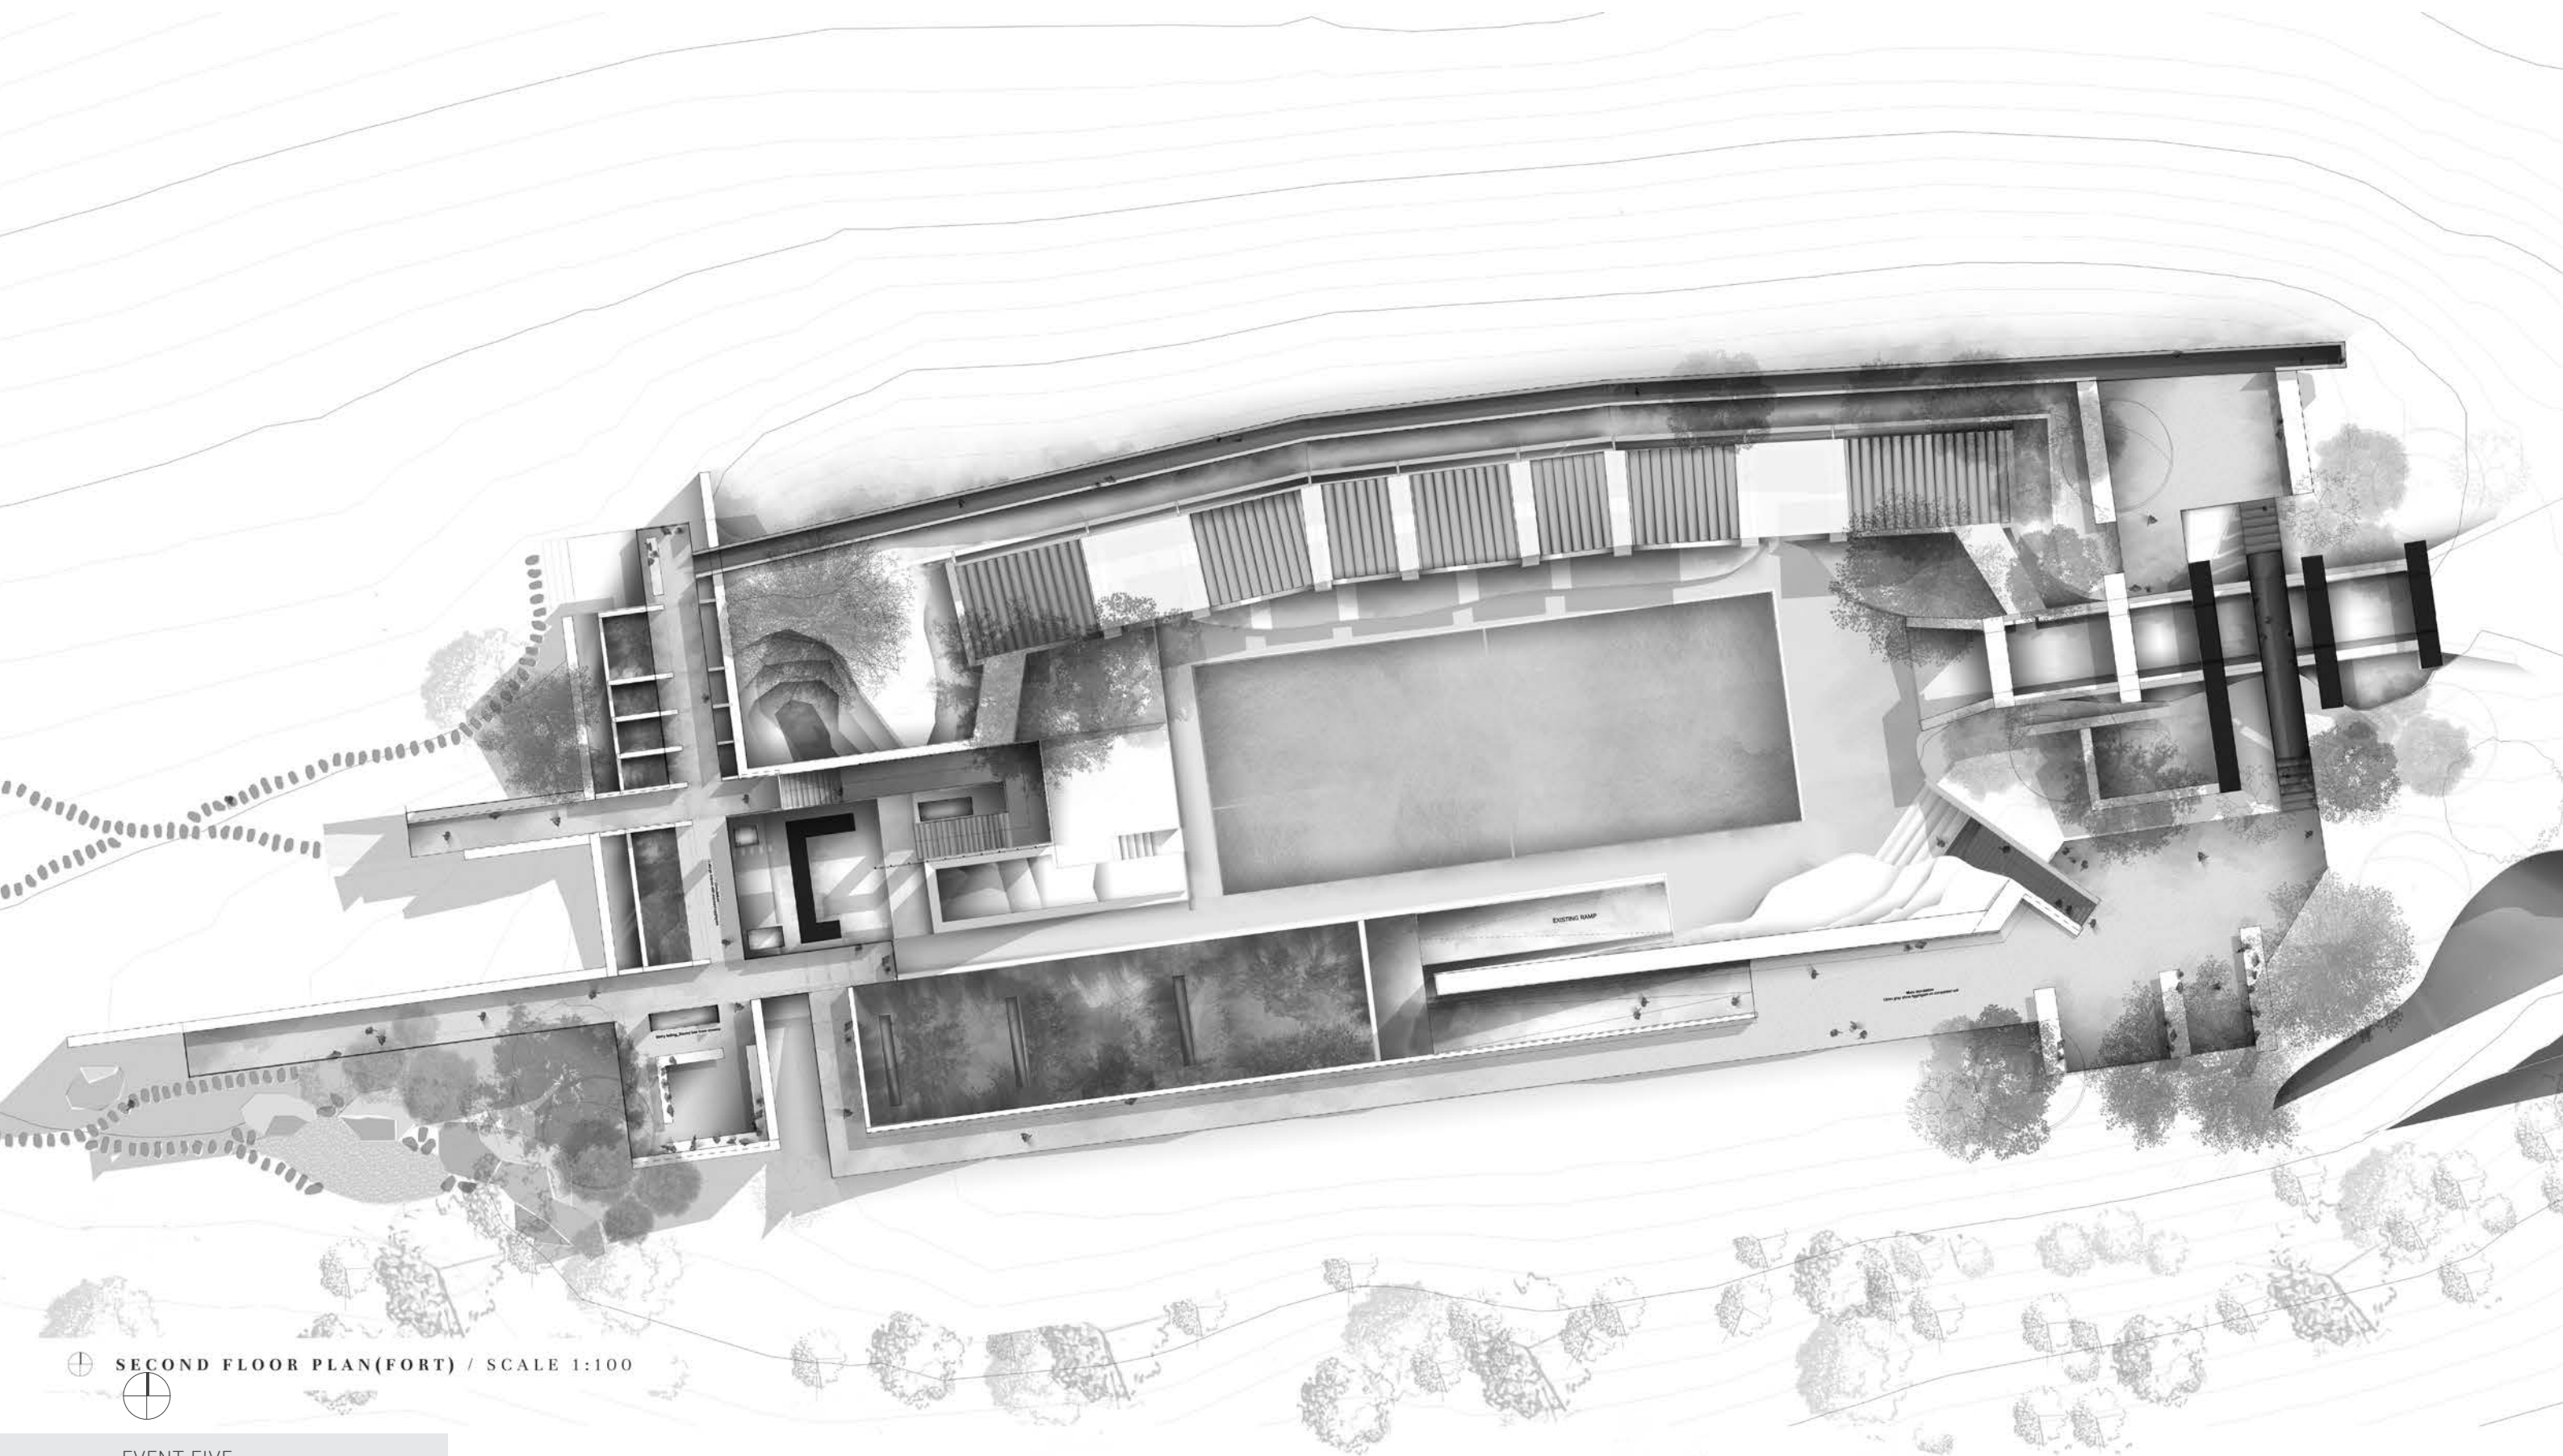

⊕ SECOND FLOOR PLAN (FORT) / SCALE 1:100

EVENT FIVE  
REFLECTION



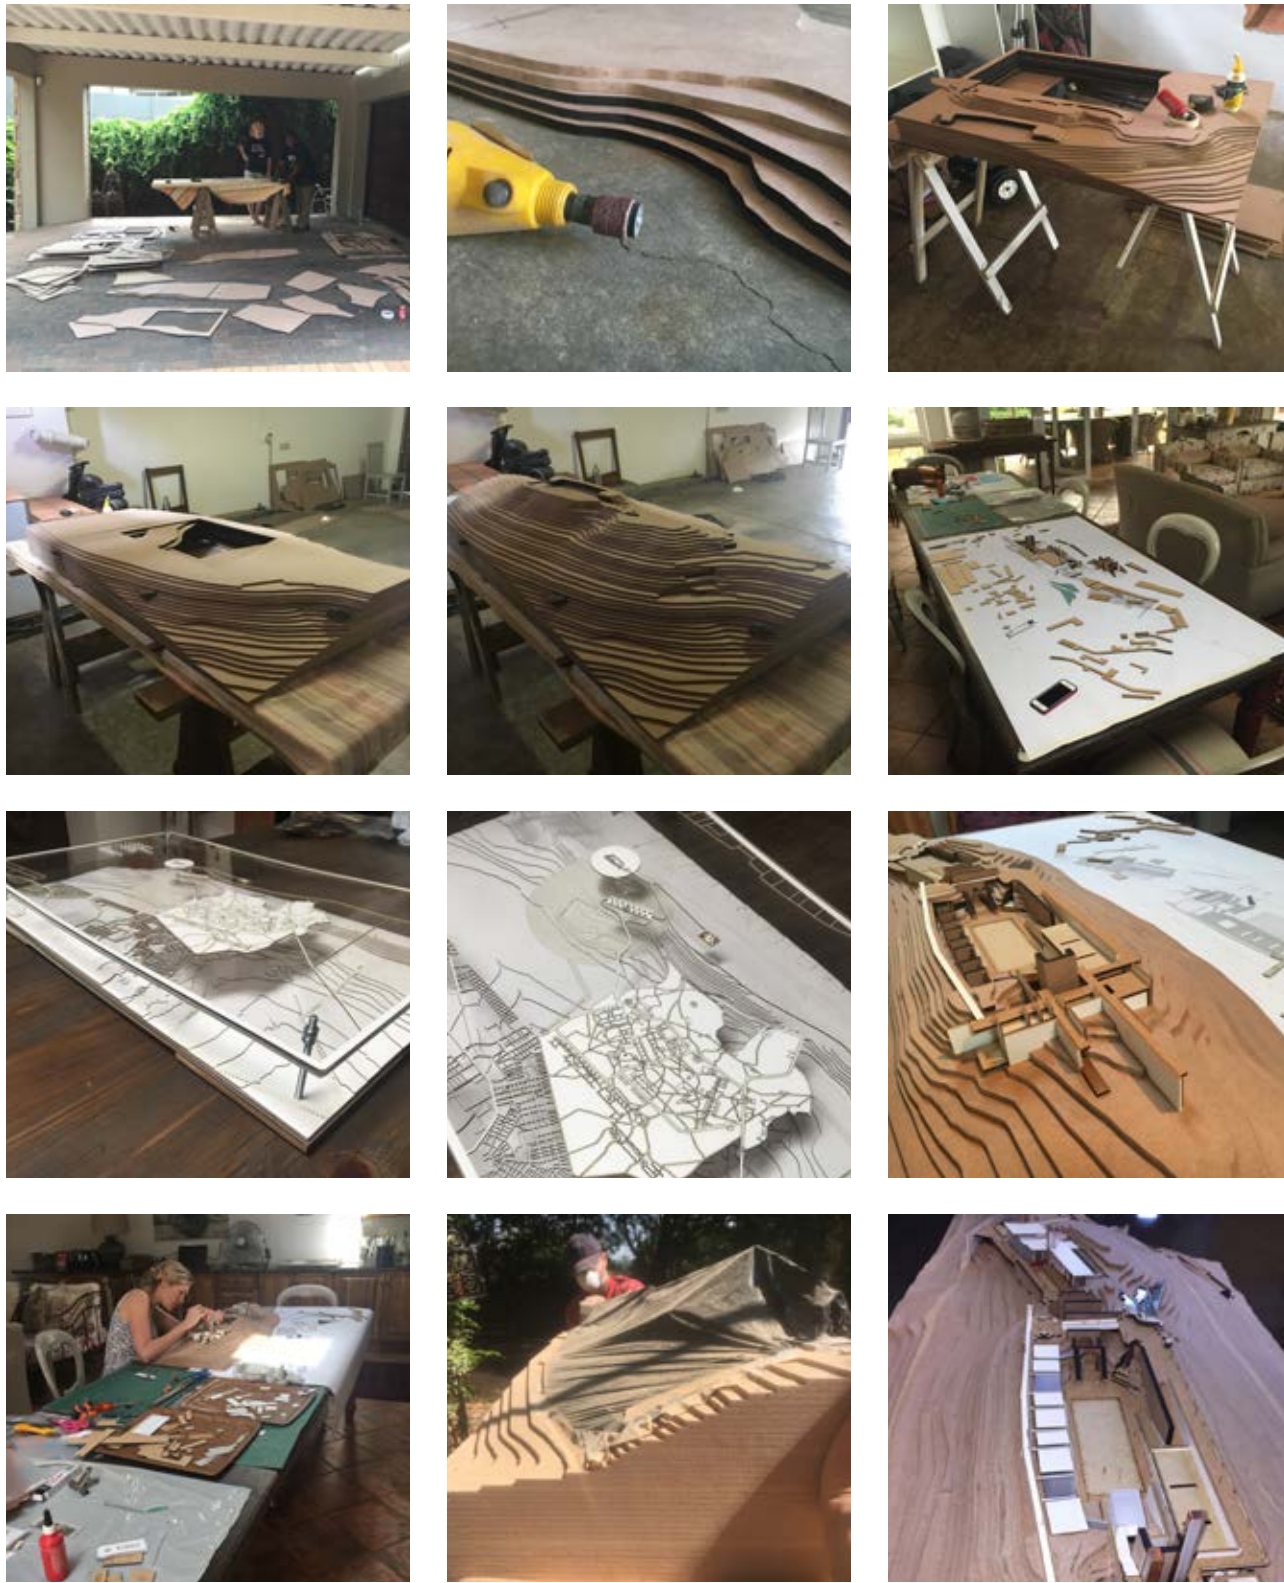

8.10

Figure 8.10: Model building process  
 (Author:2016)





8.11

*Figure 8.11: Final context model built to scale 1:200 (Author:2016)*





8.12

Figure 8.12: Final presentation  
(Author:2016)





8.13

Figure 8.13: Night view of the Fort as a beacon of continuity (Author:2016)