

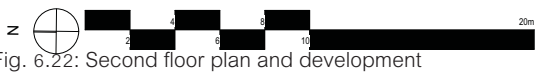


Development

Fig. 6.21: First floor plan and development

First floor plan (Scale as shown)


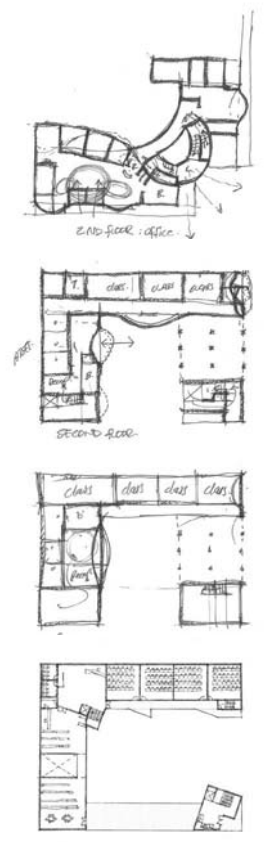


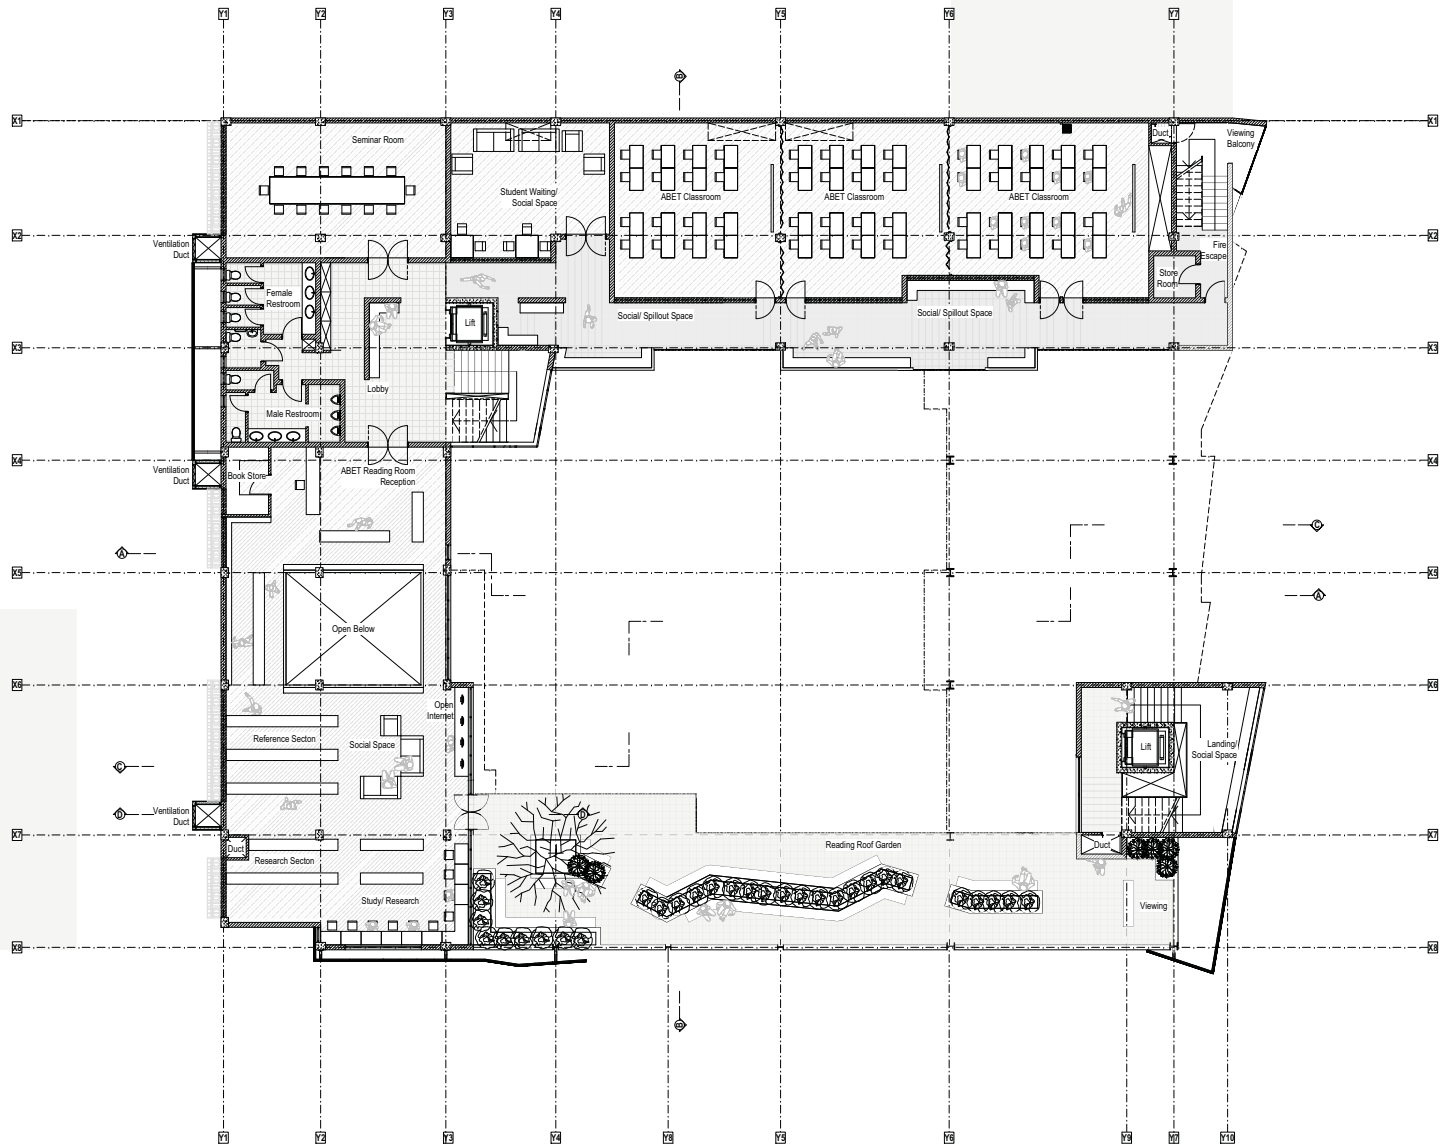

Second floor plan (Scale as shown)

Development

Fig. 6.22: Second floor plan and development

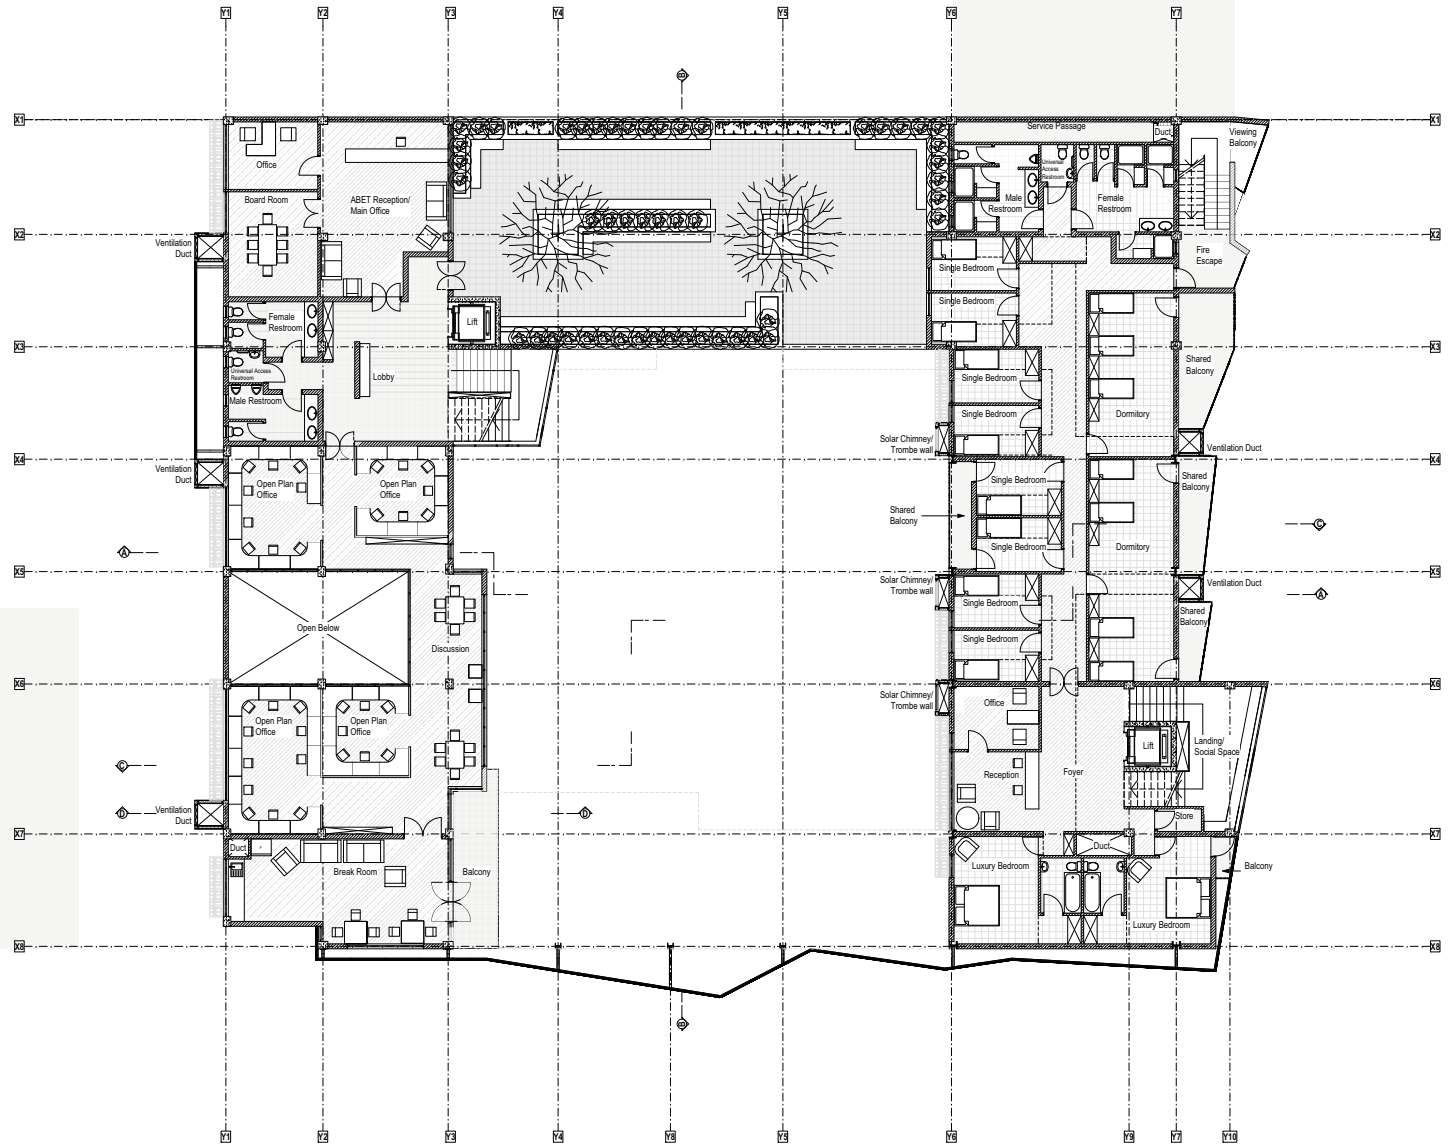
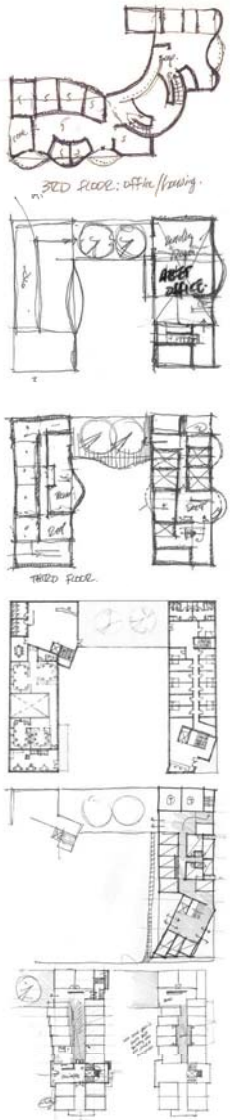


Development

Fig. 6.23: Third floor plan and development



Third floor plan (Scale as shown)



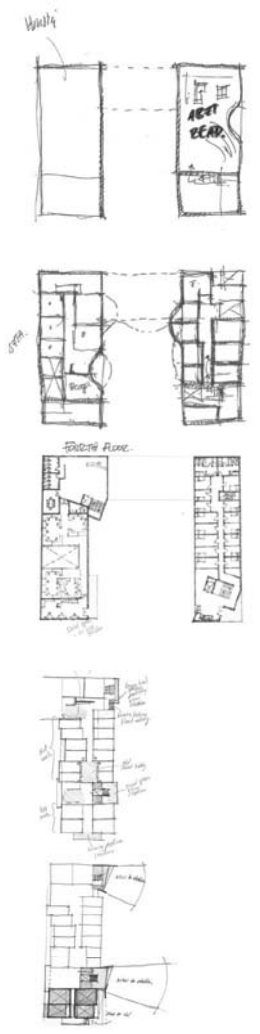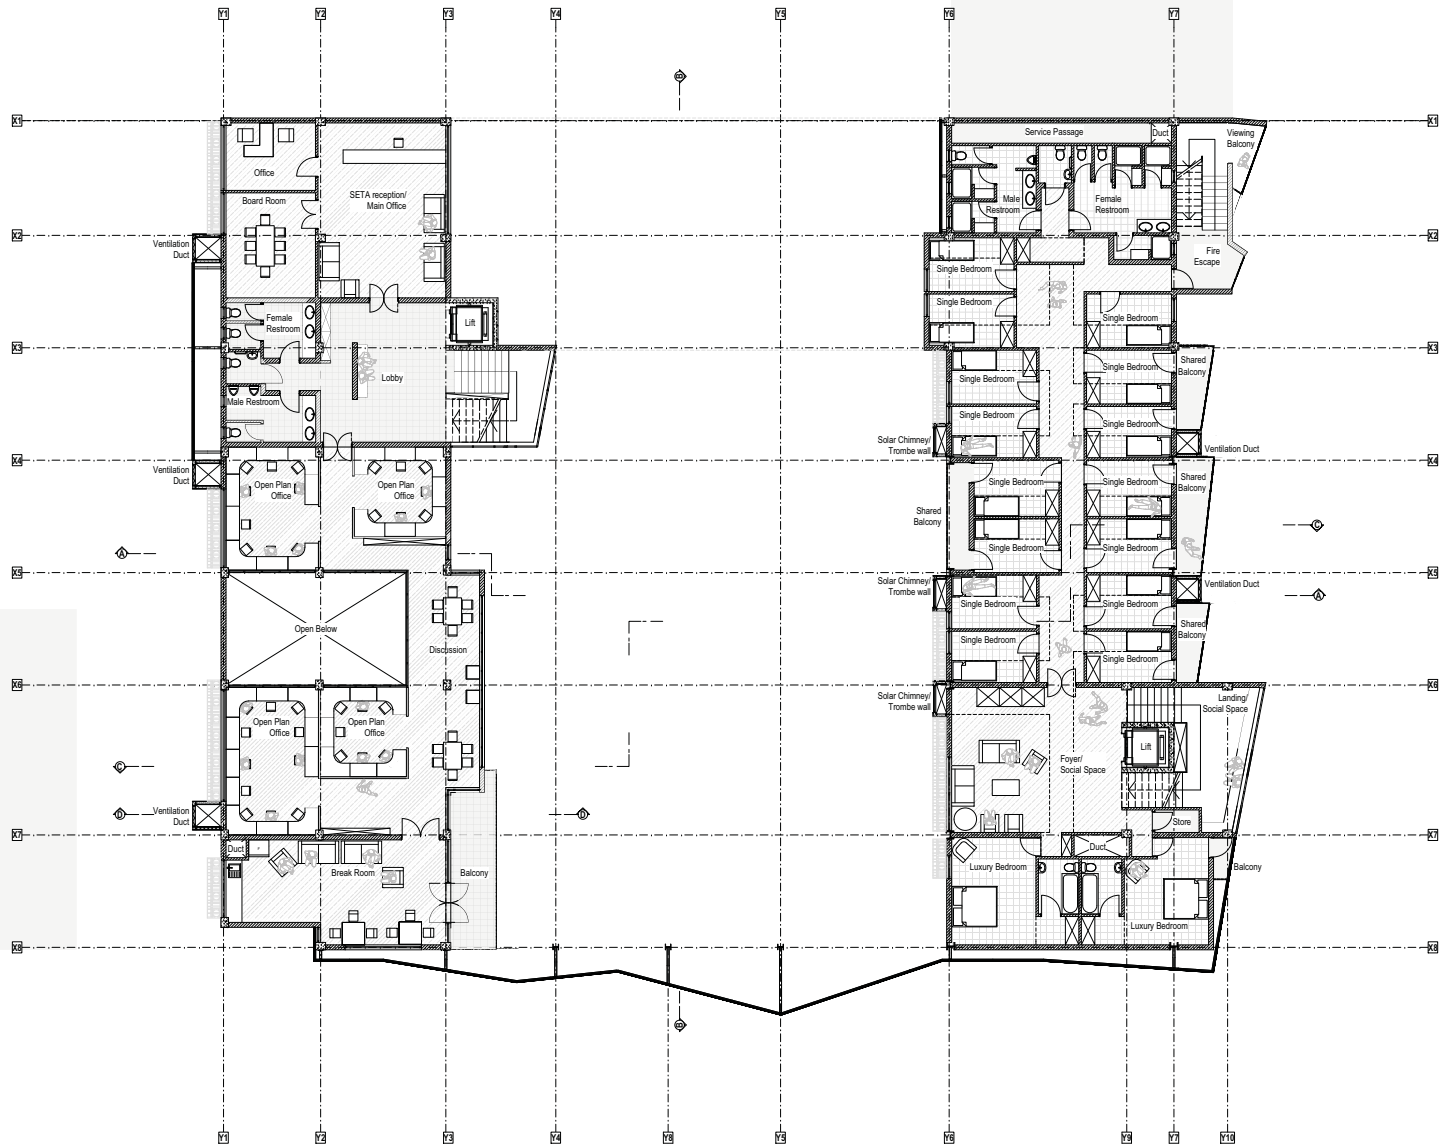

Fourth floor plan (Scale as shown)

Fig. 6.24: Fourth floor plan and development

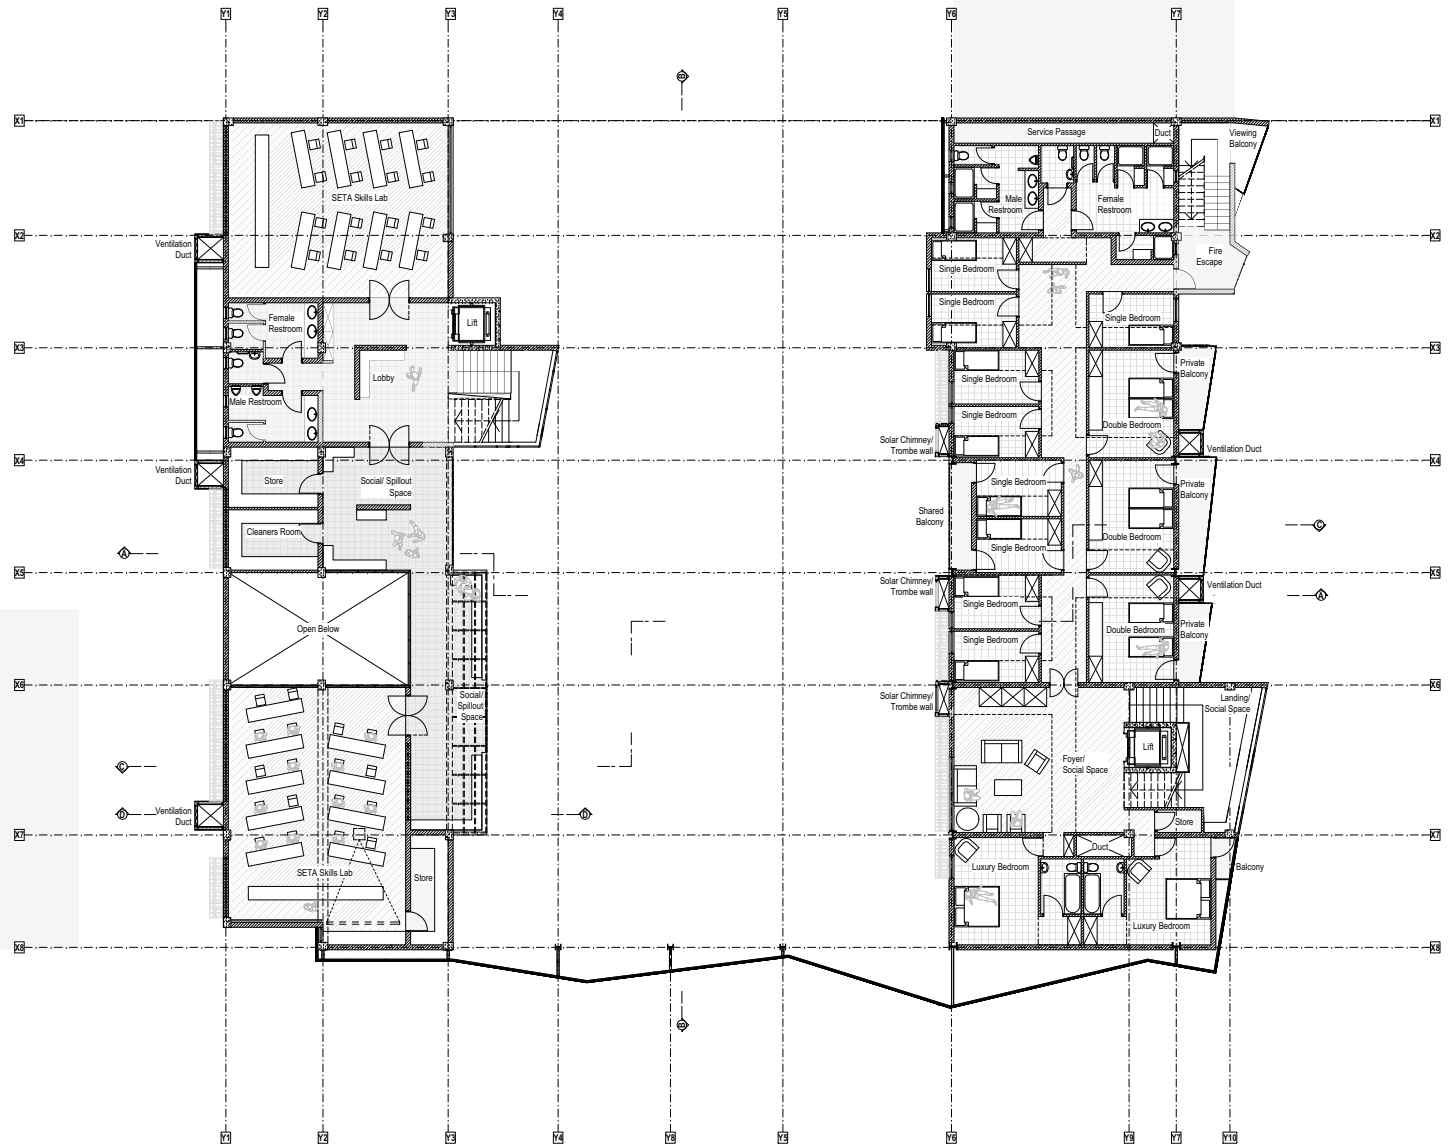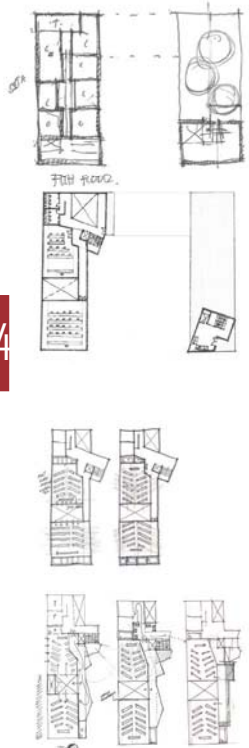


Development

Fifth floor plan (Scale as shown)



Fig. 6.25: Fifth floor plan and development

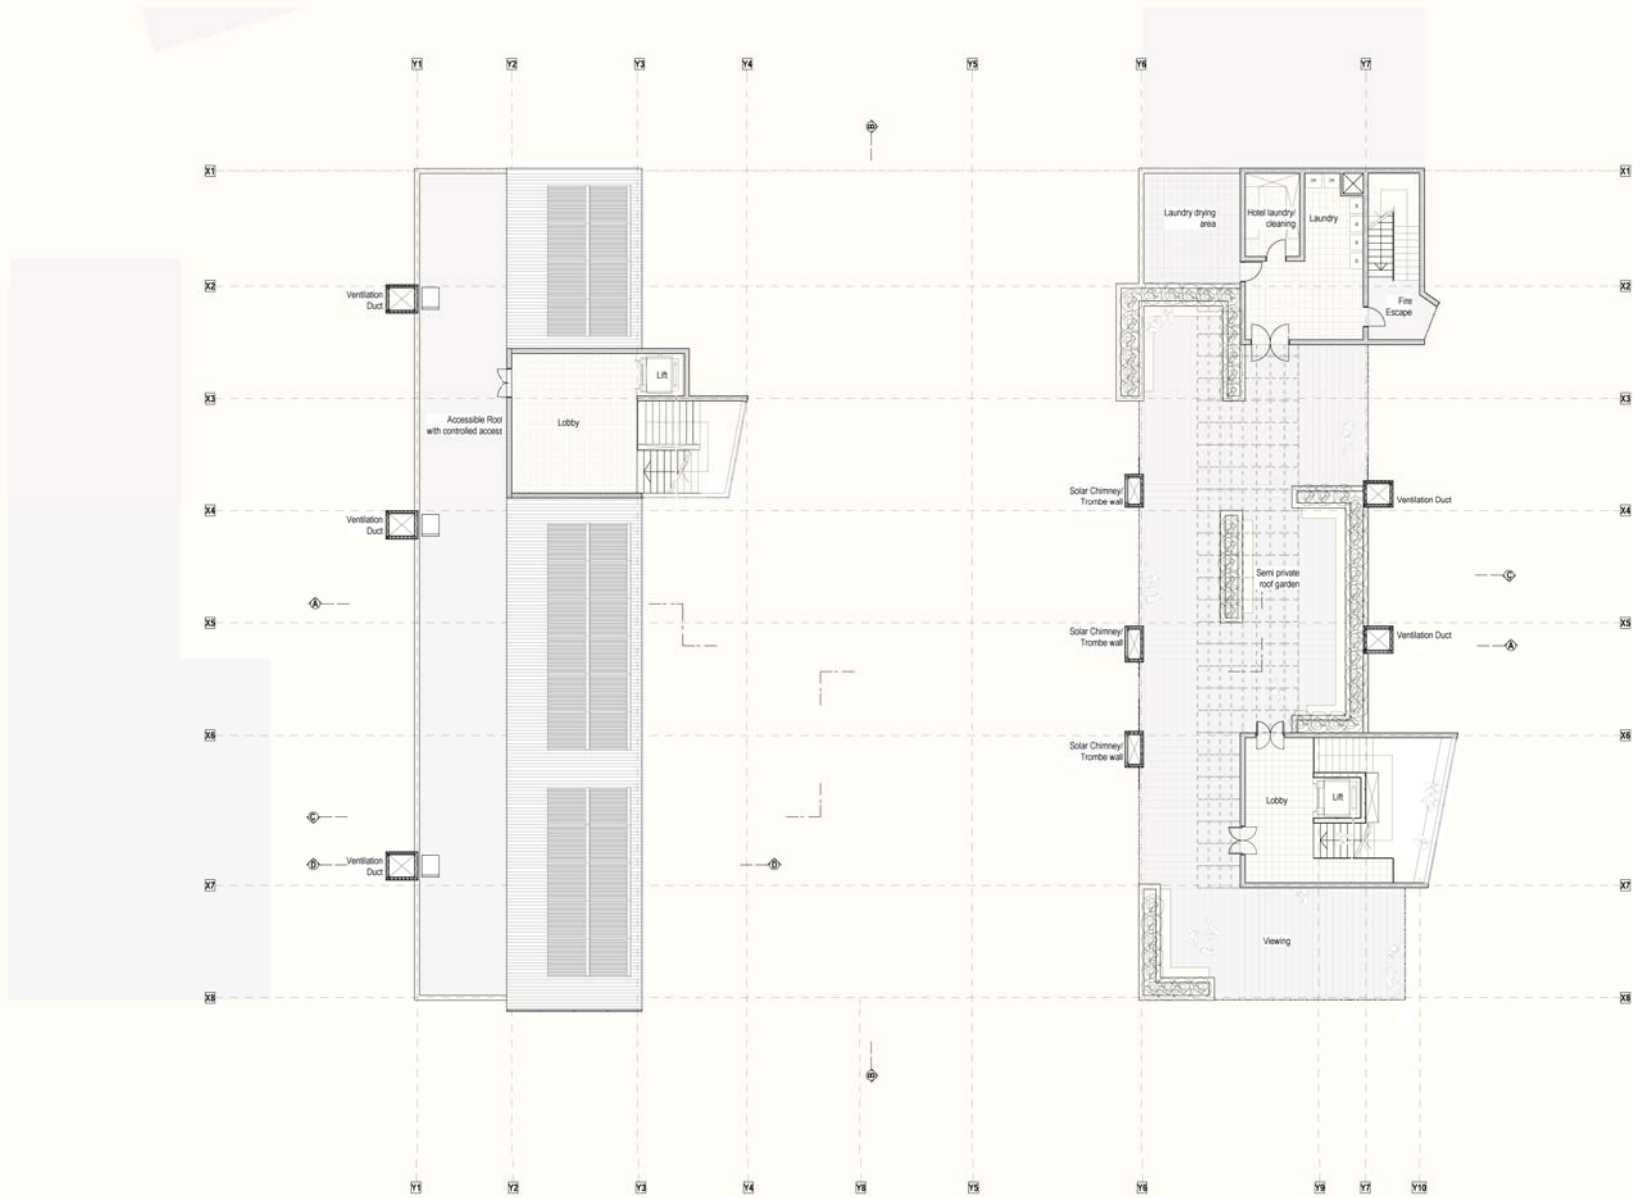

Roof plan (Scale as shown)