

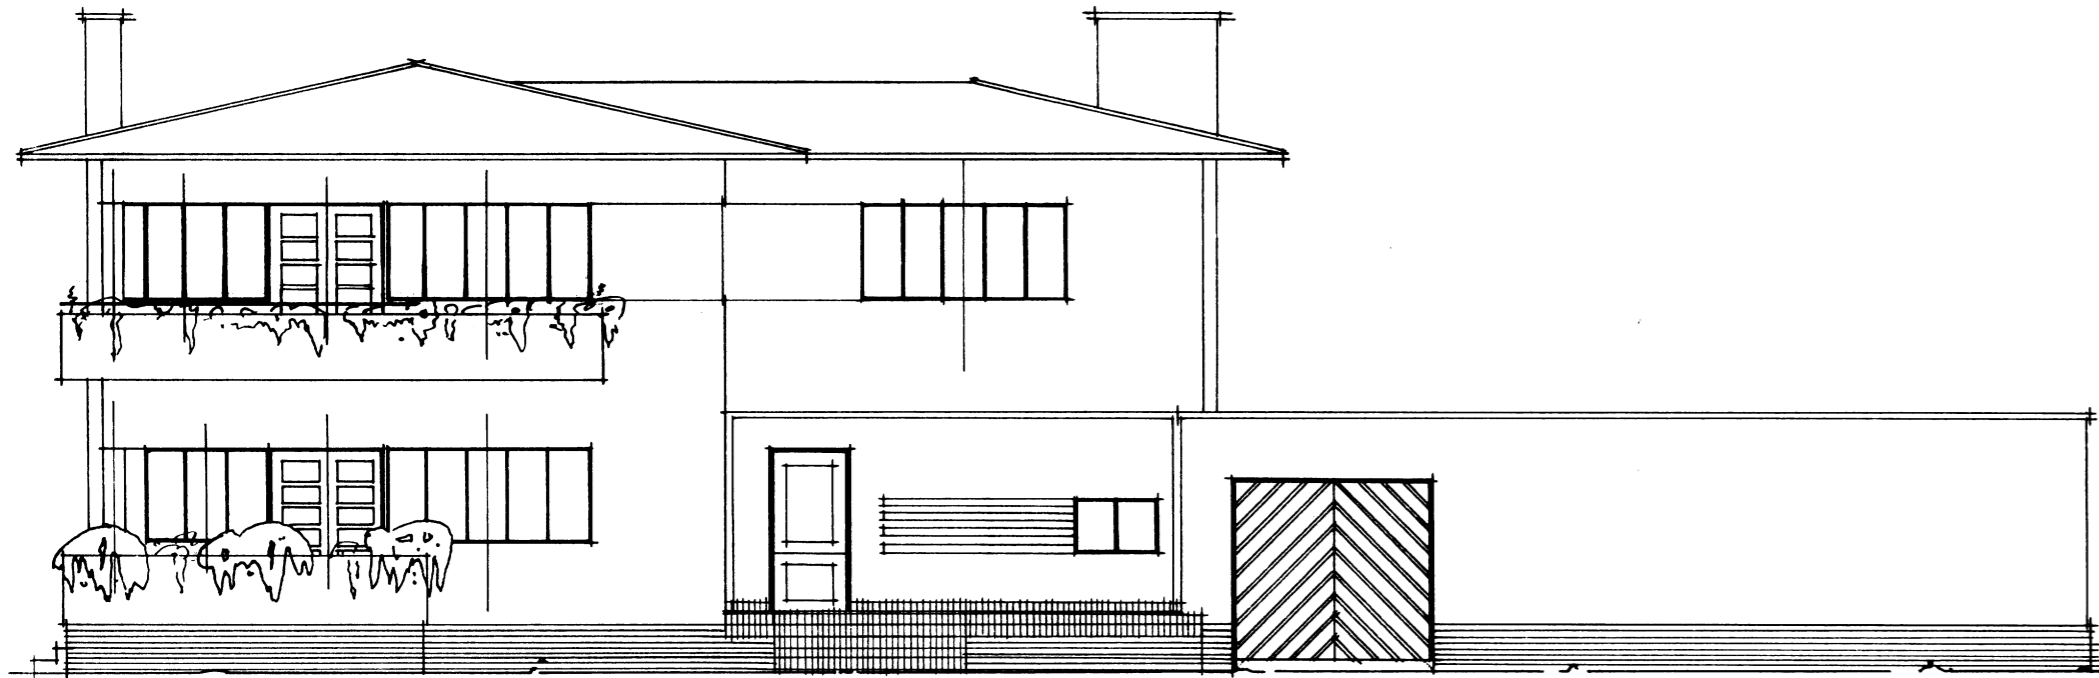



mr rawlins house pretoria

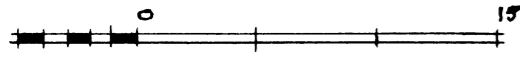


NORTH ELEVATION

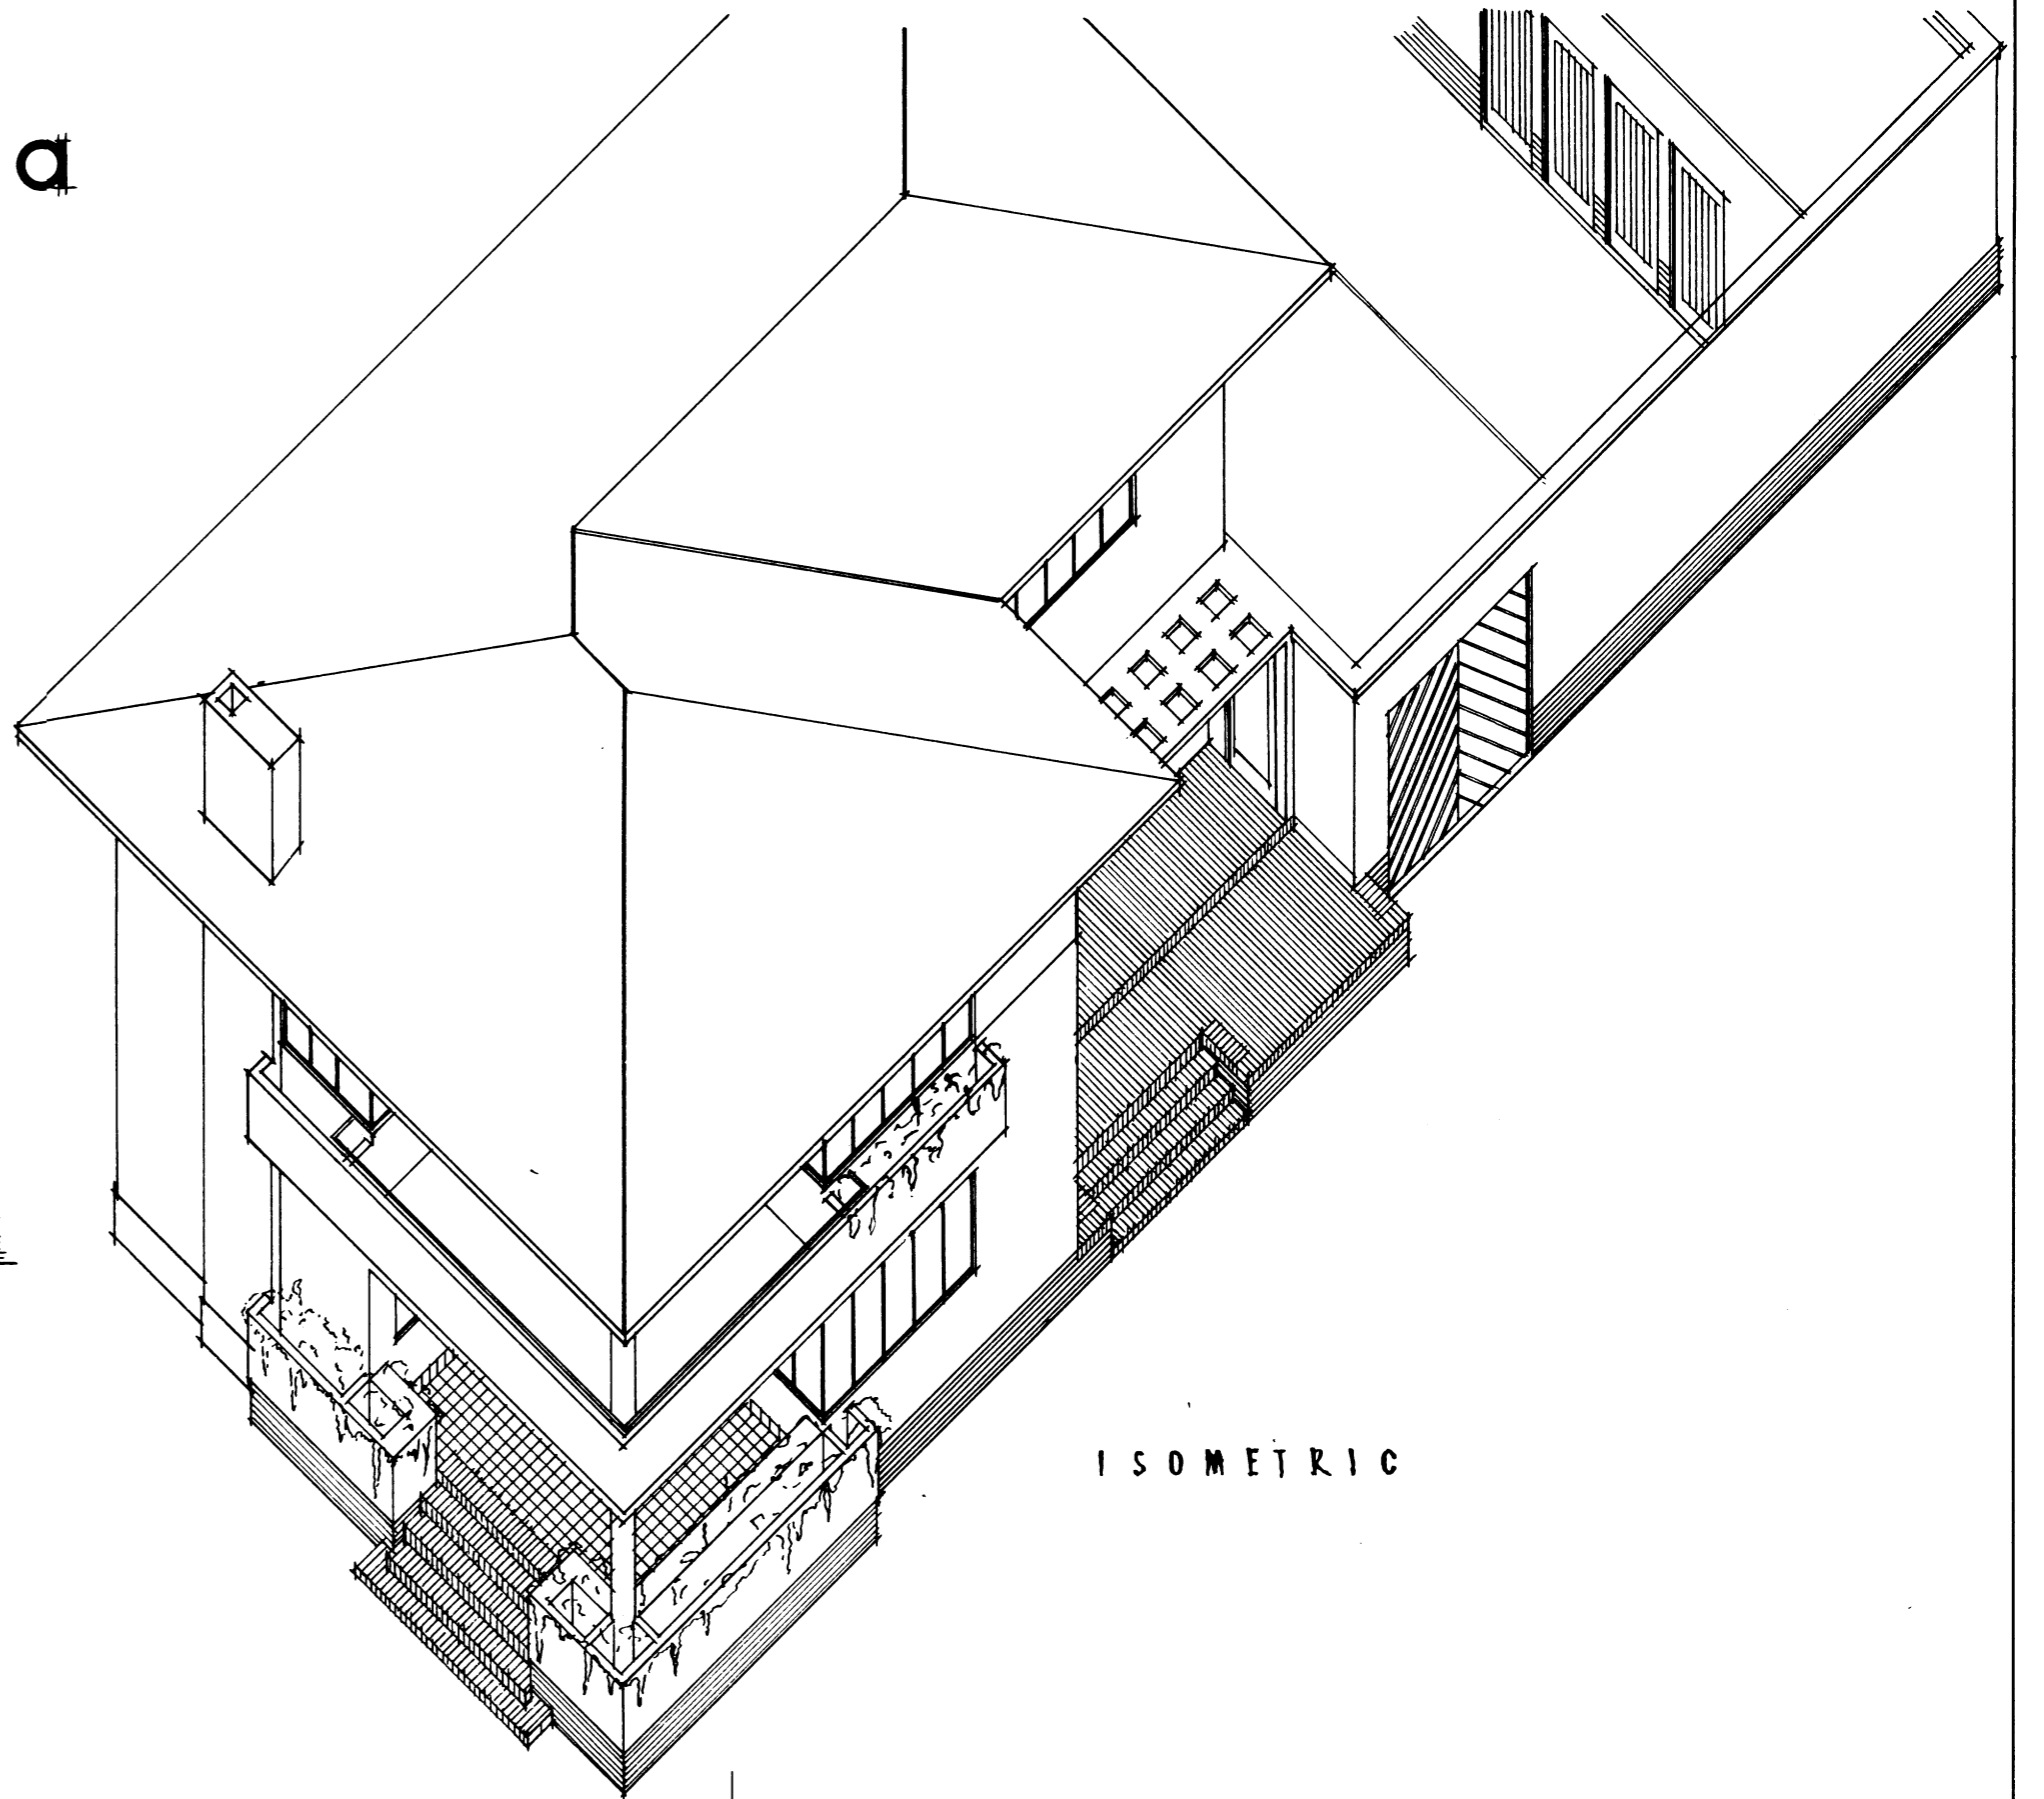

ISOMETRIC

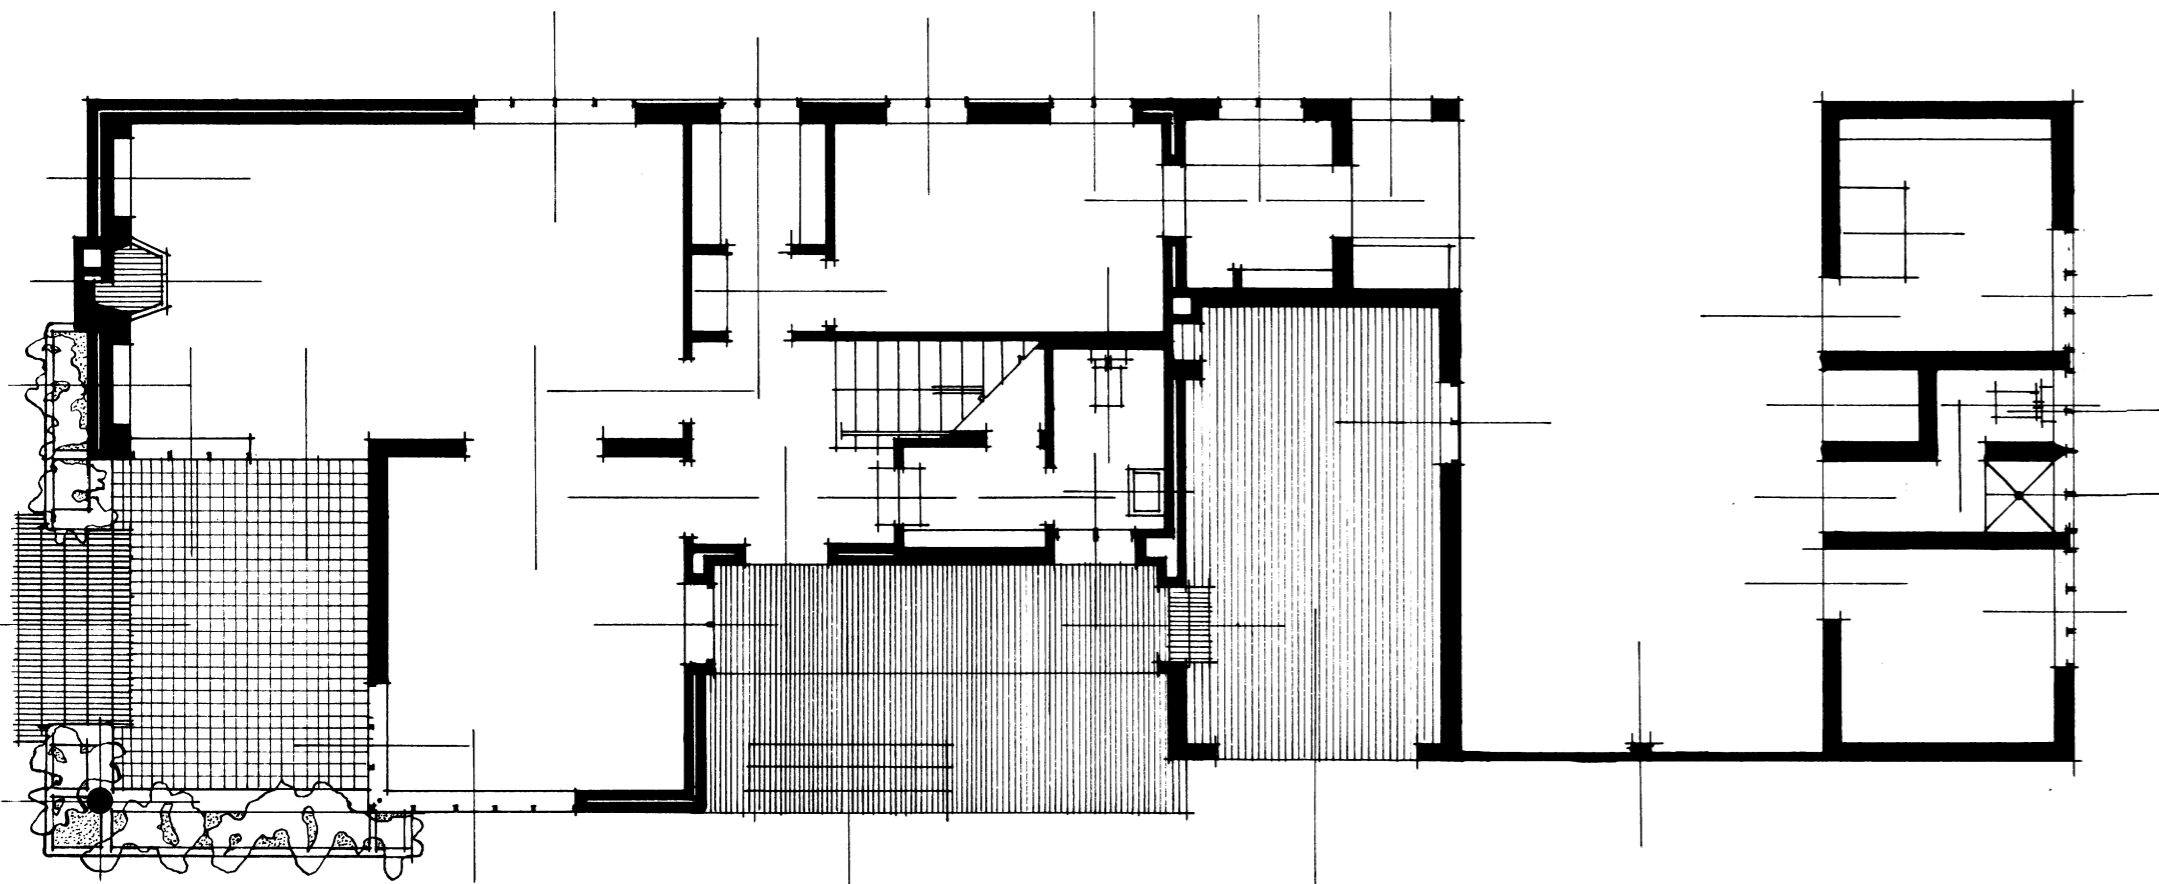

GROUND FLOOR PLAN

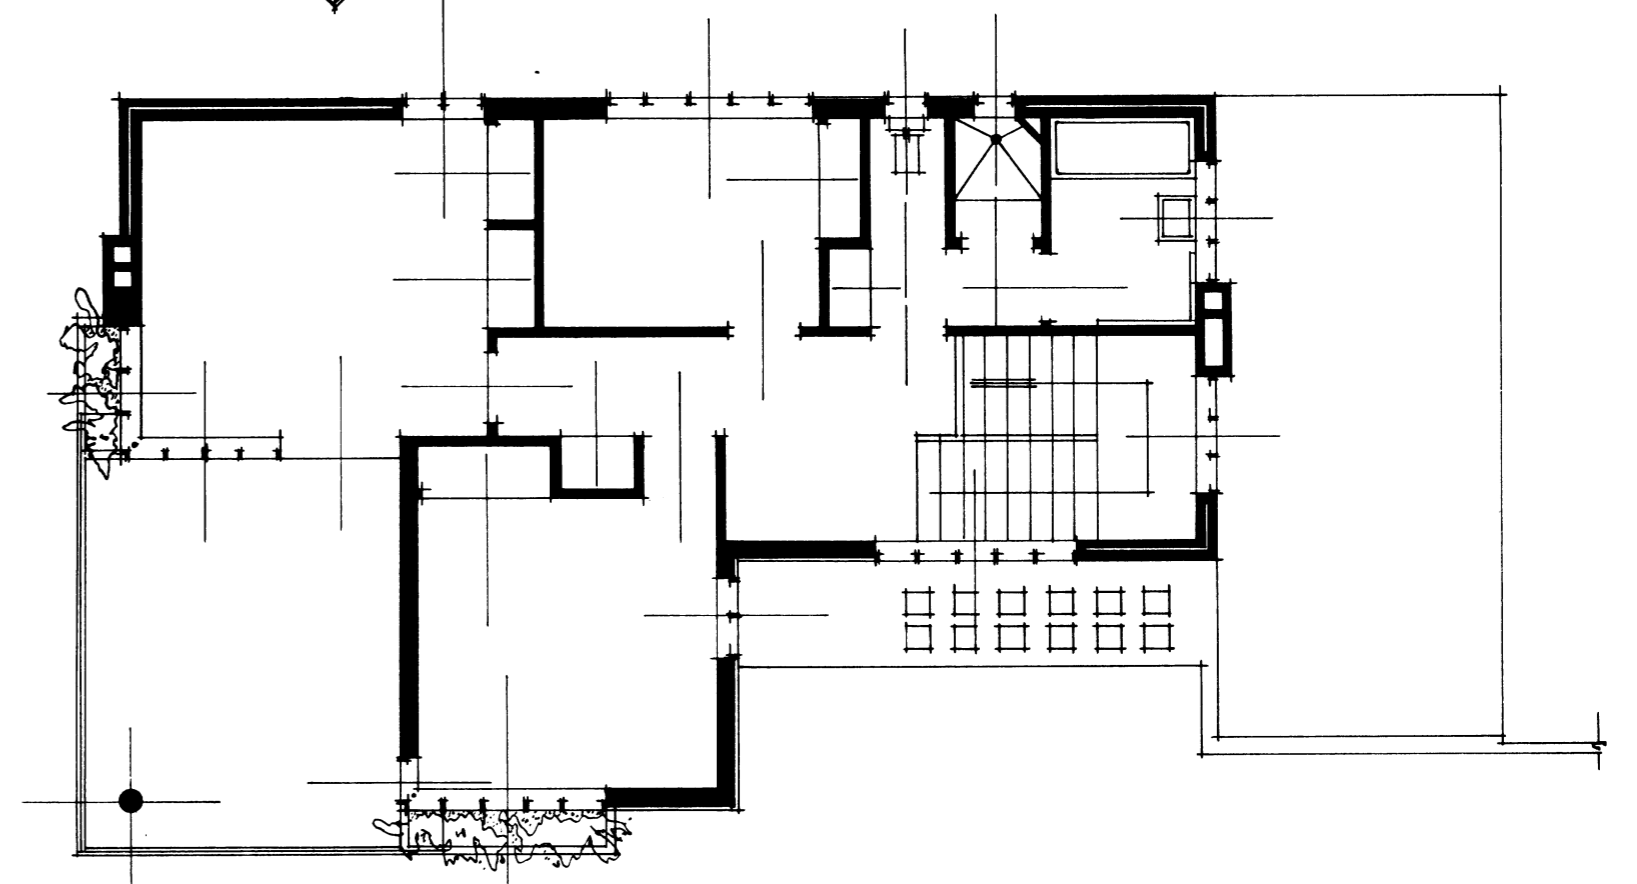

FIRST FLOOR PLAN
NORMAN EATON ARIBA ARCHITECT. PRETORIA. 1937.