
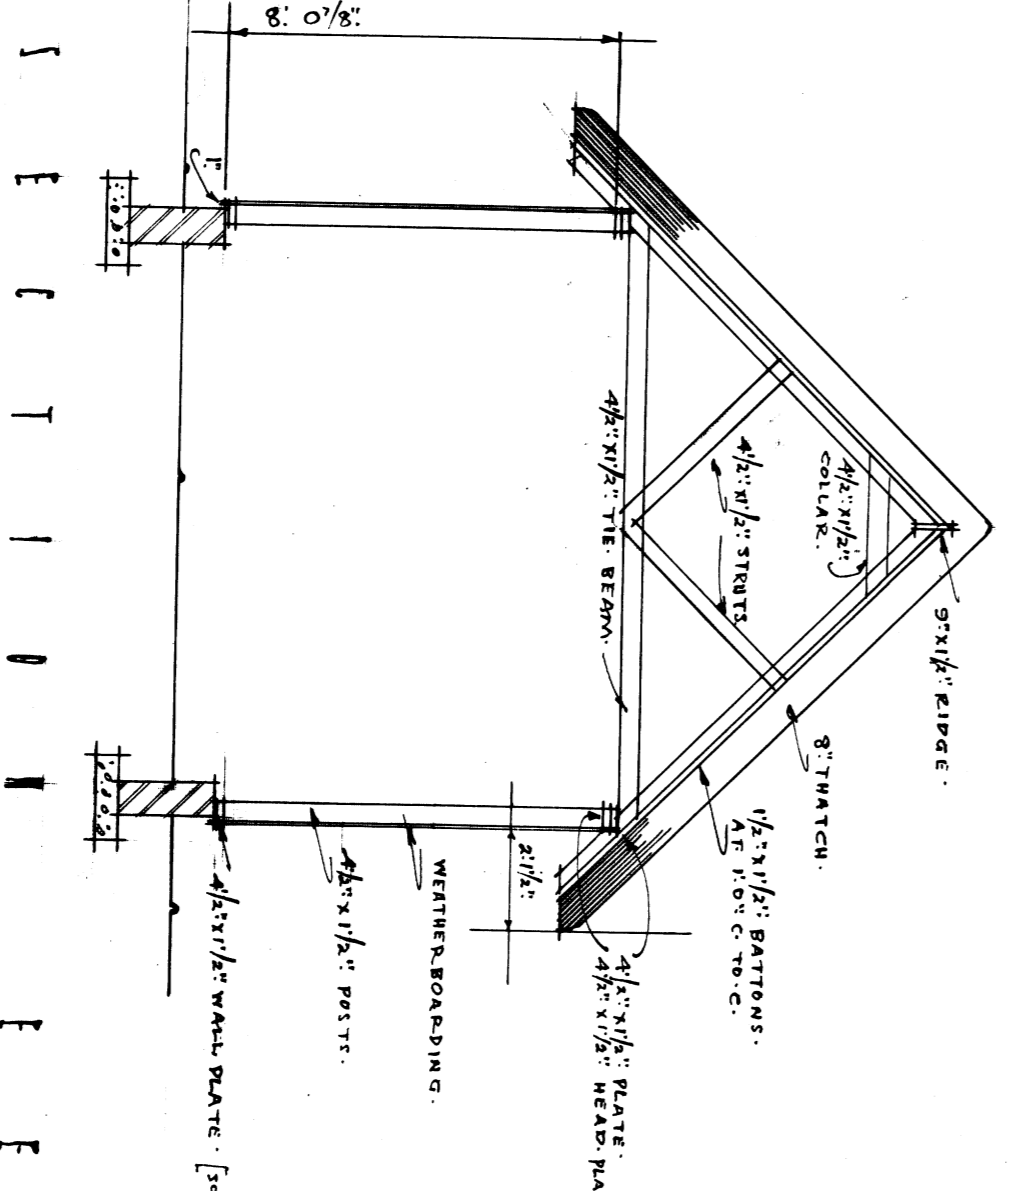
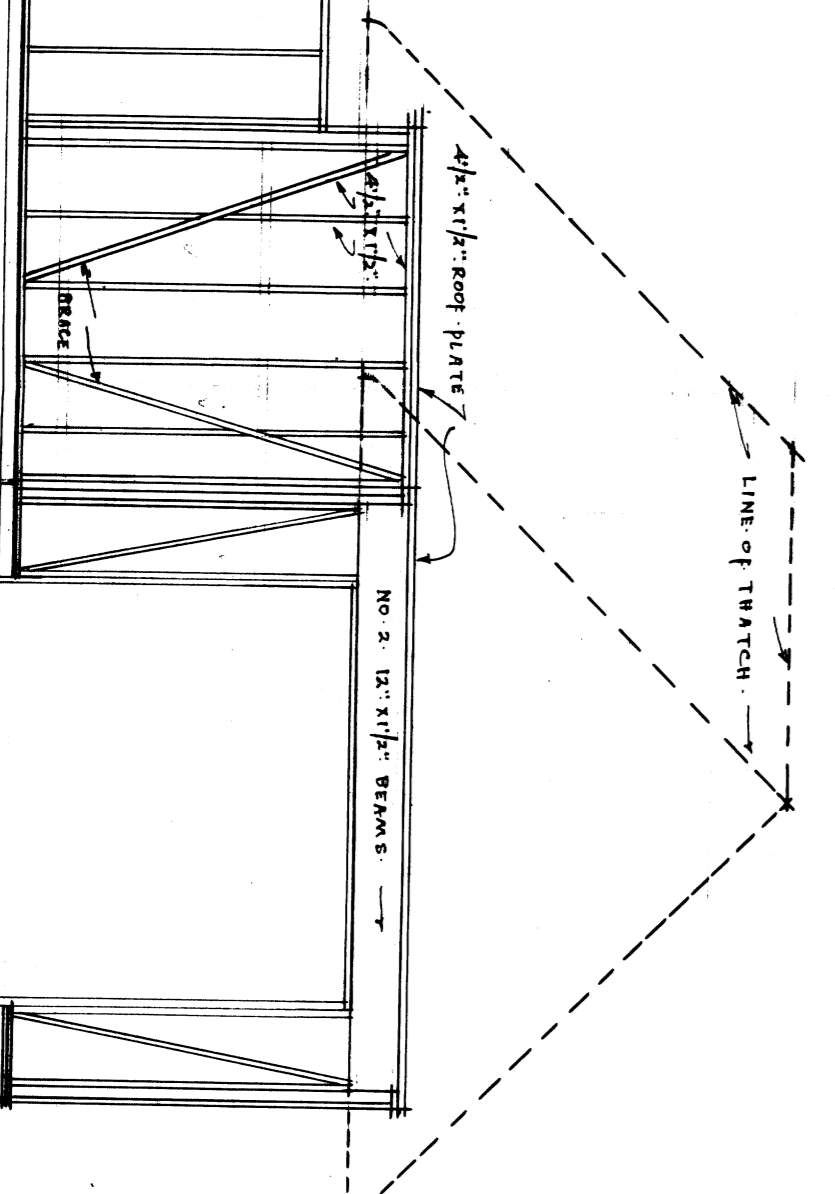
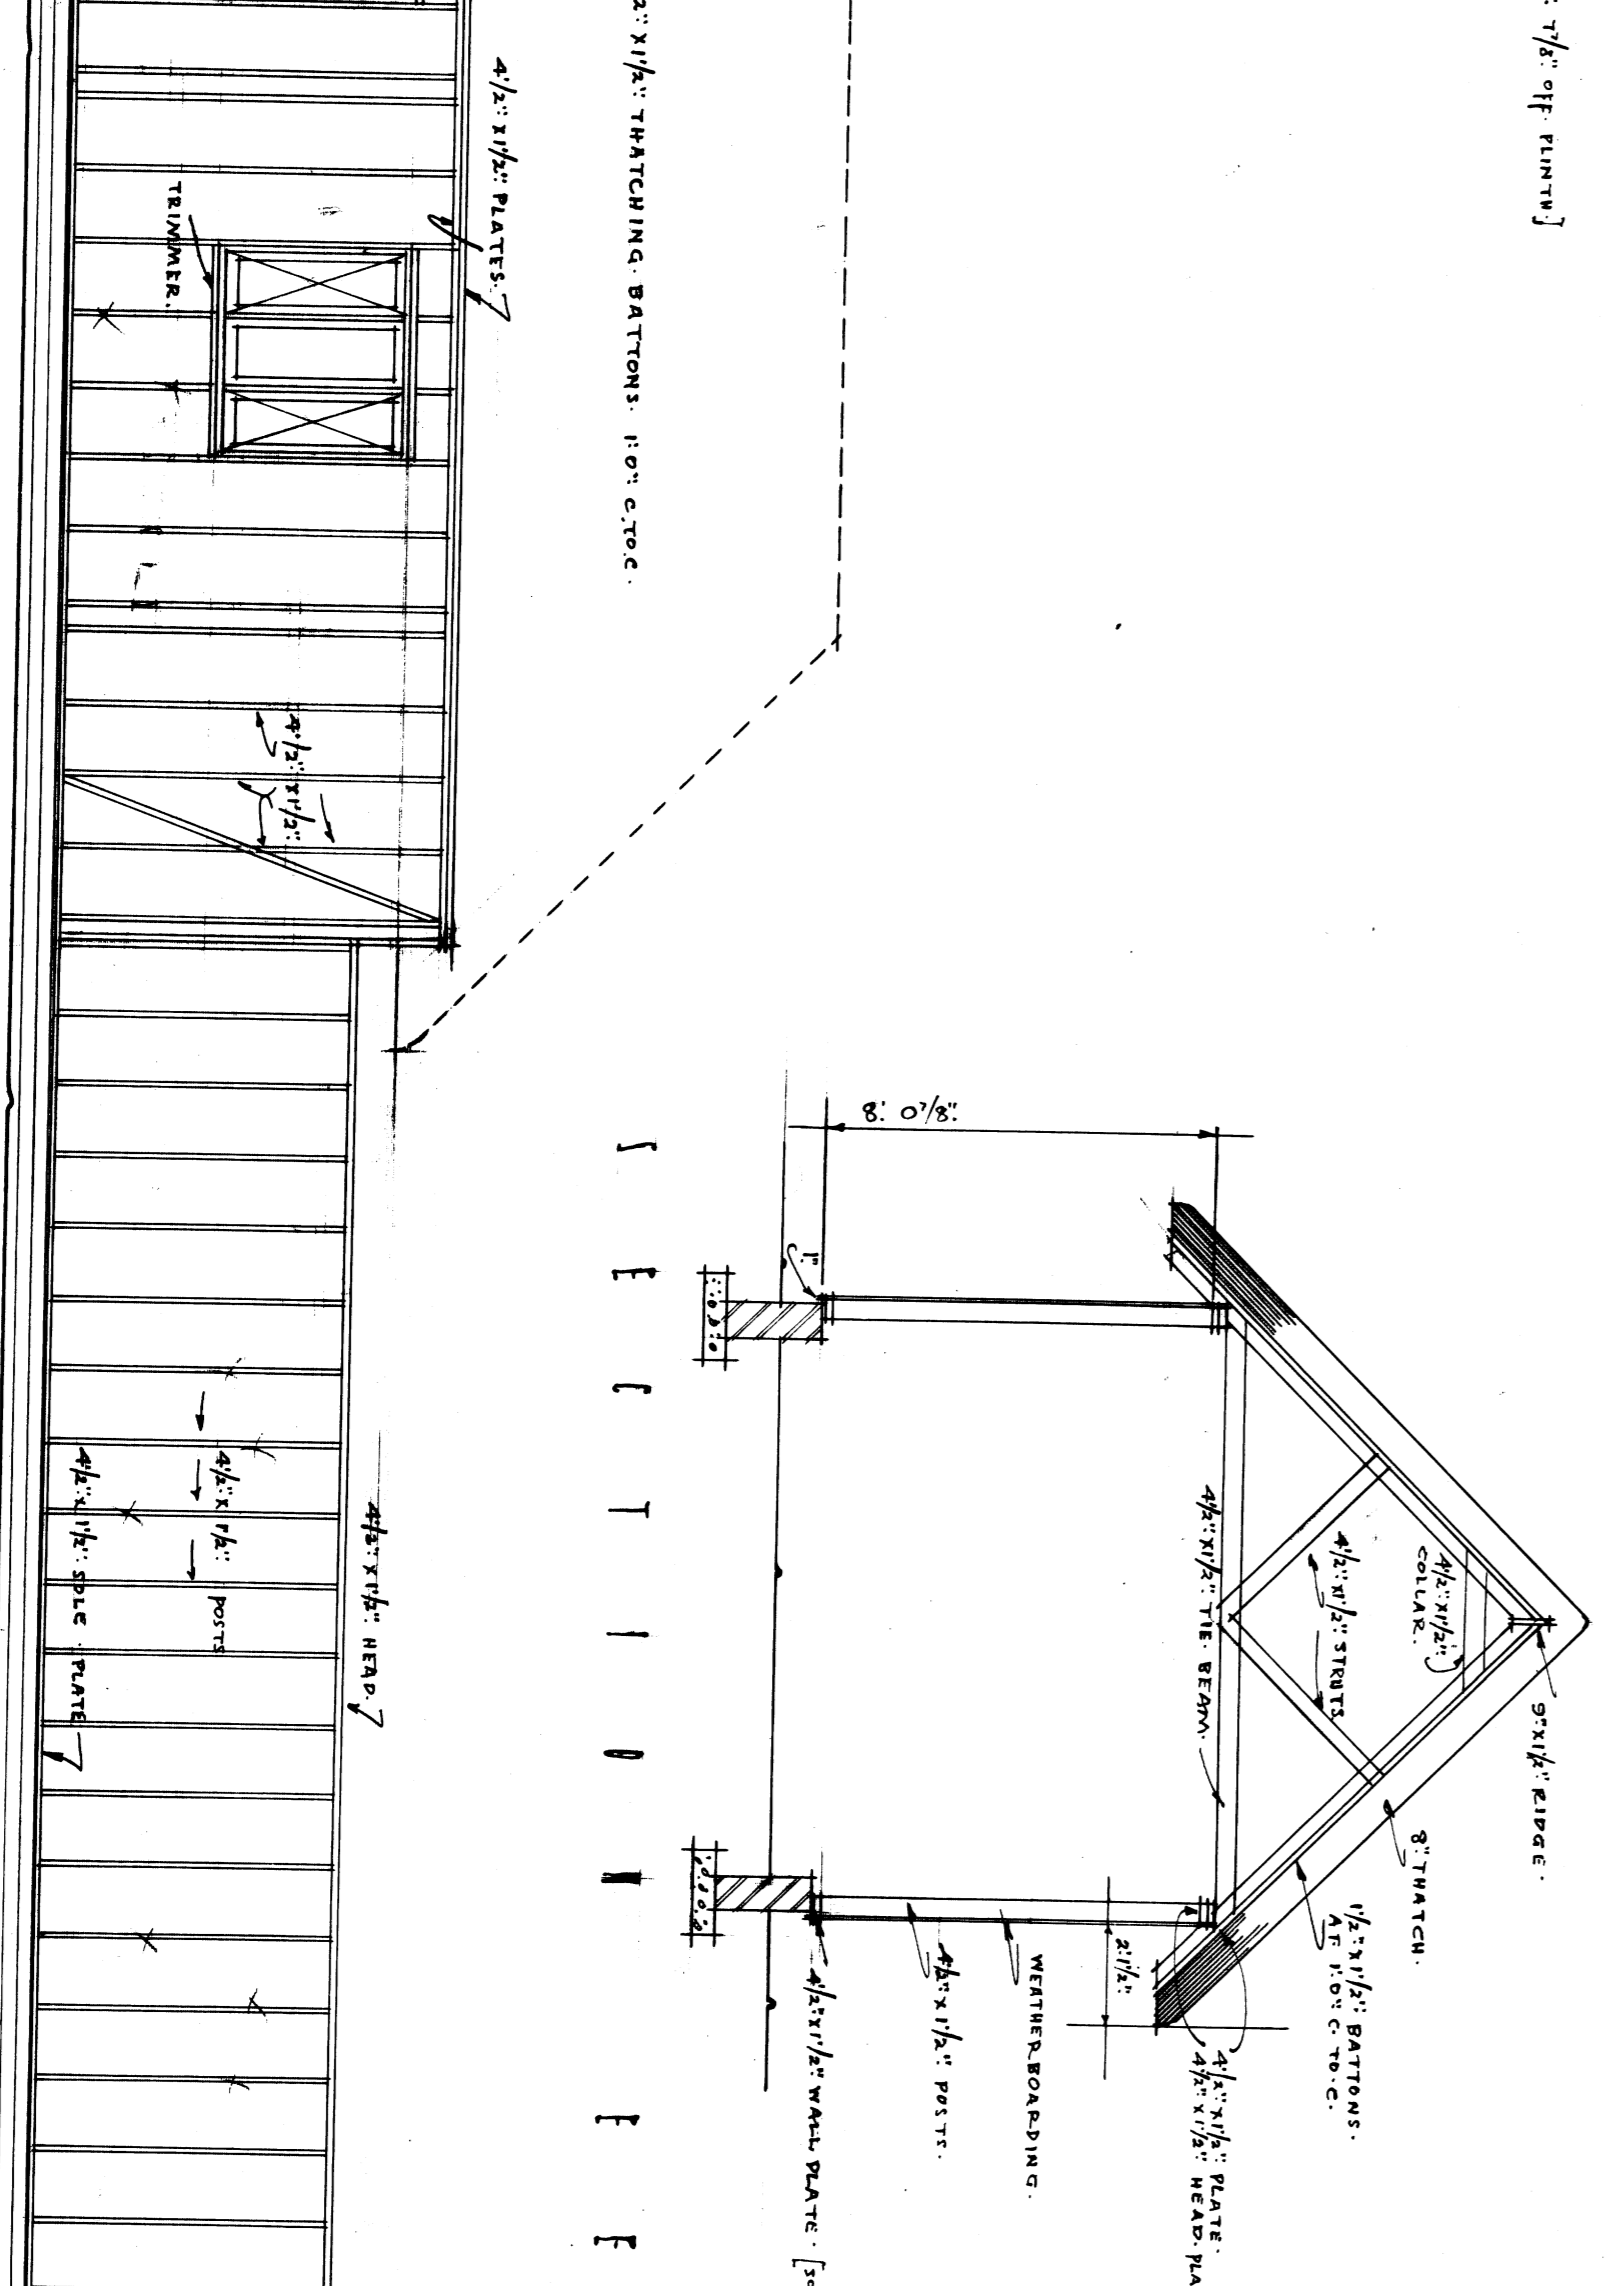
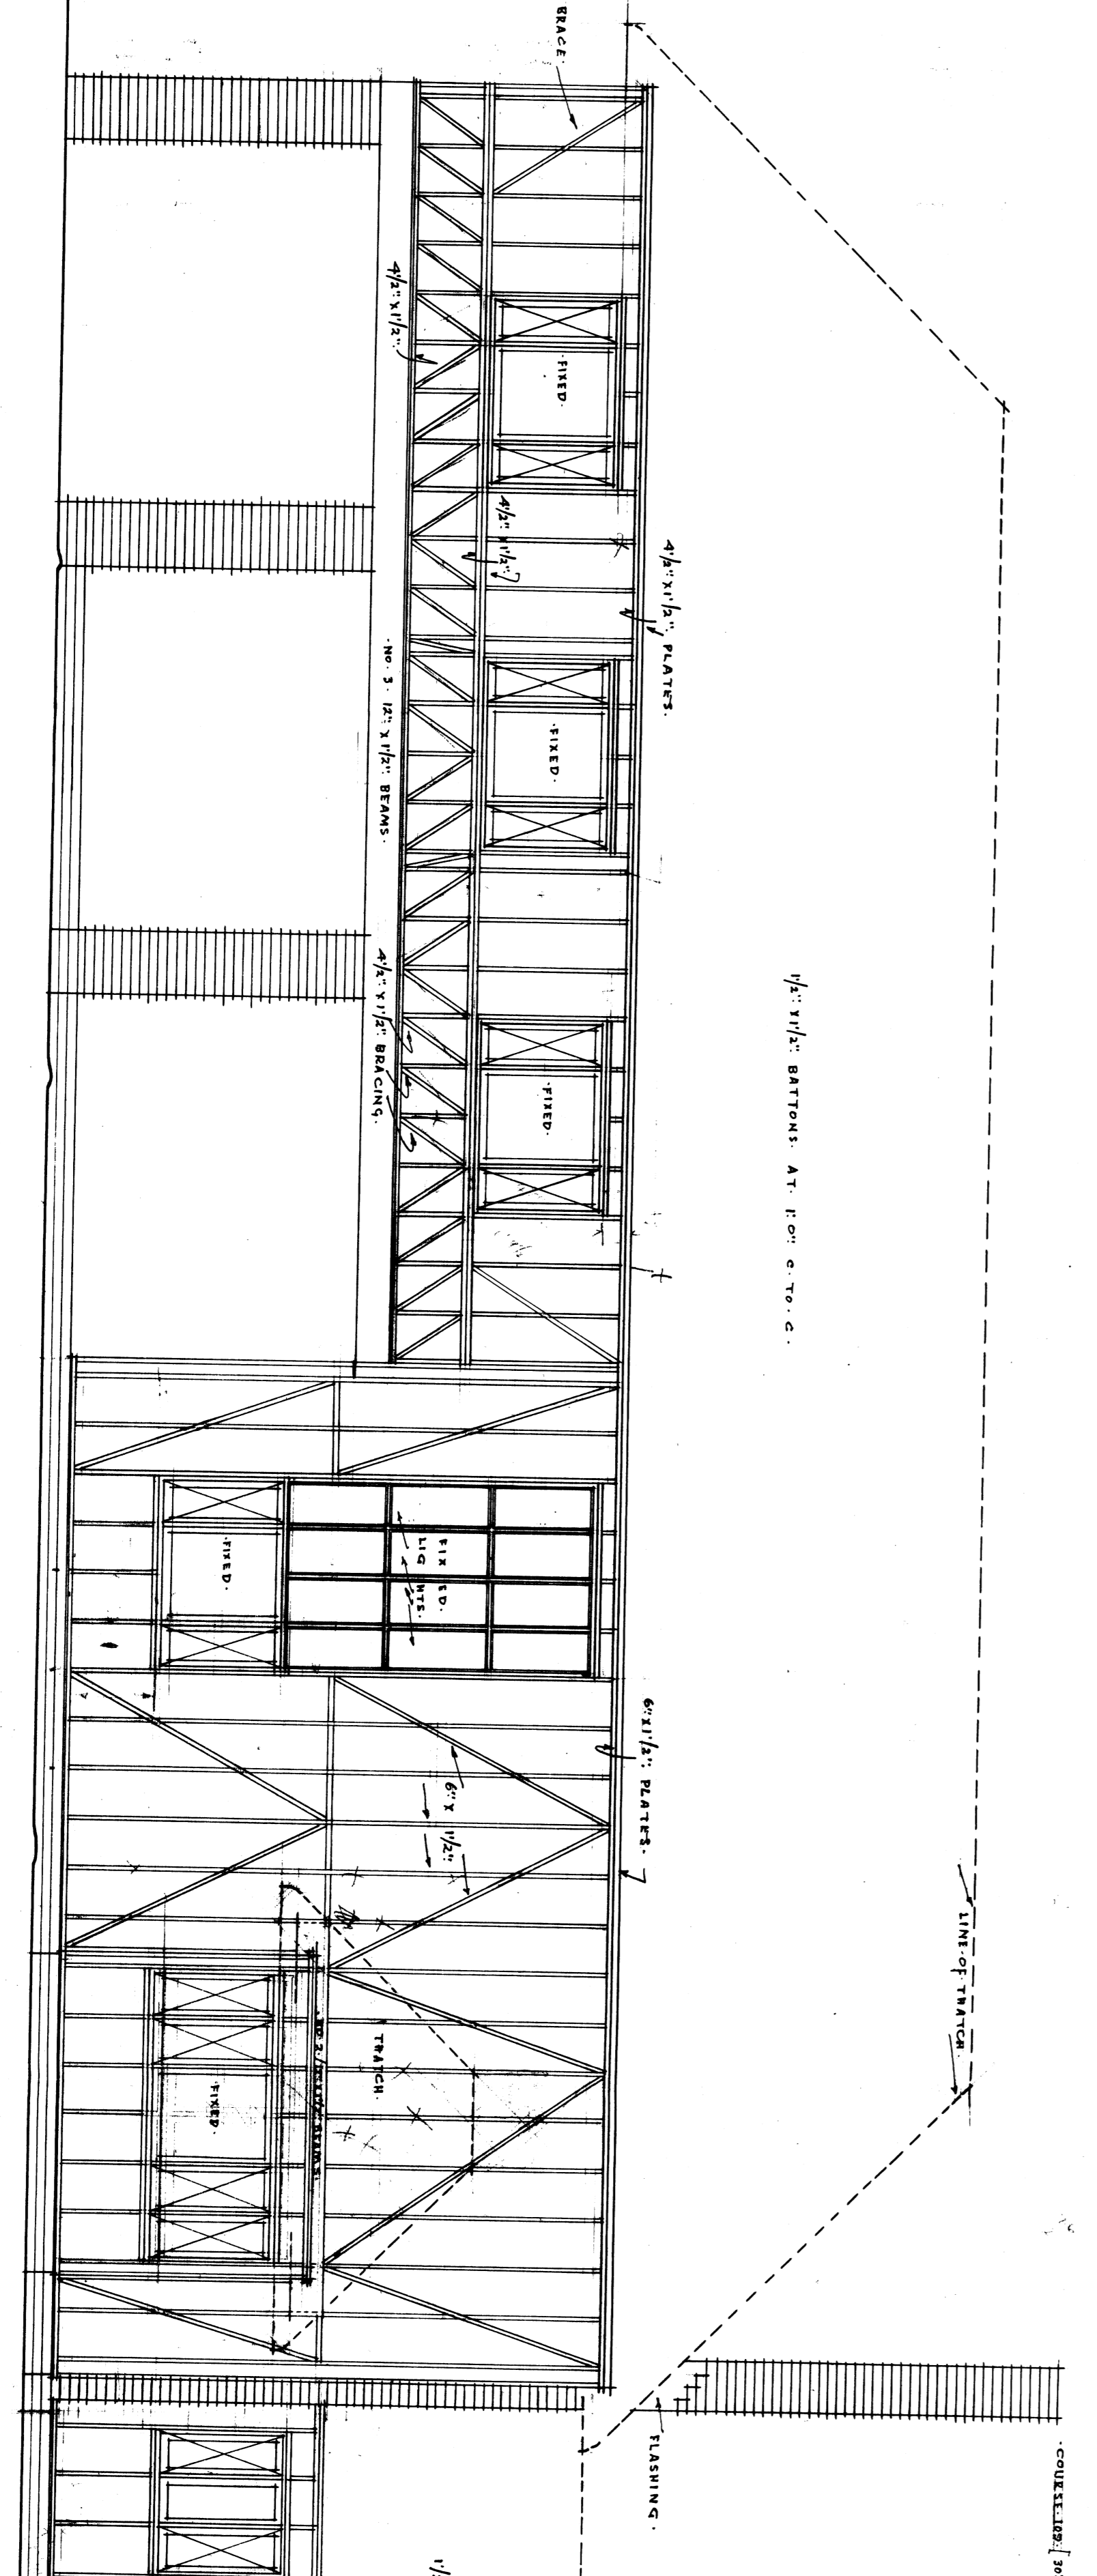
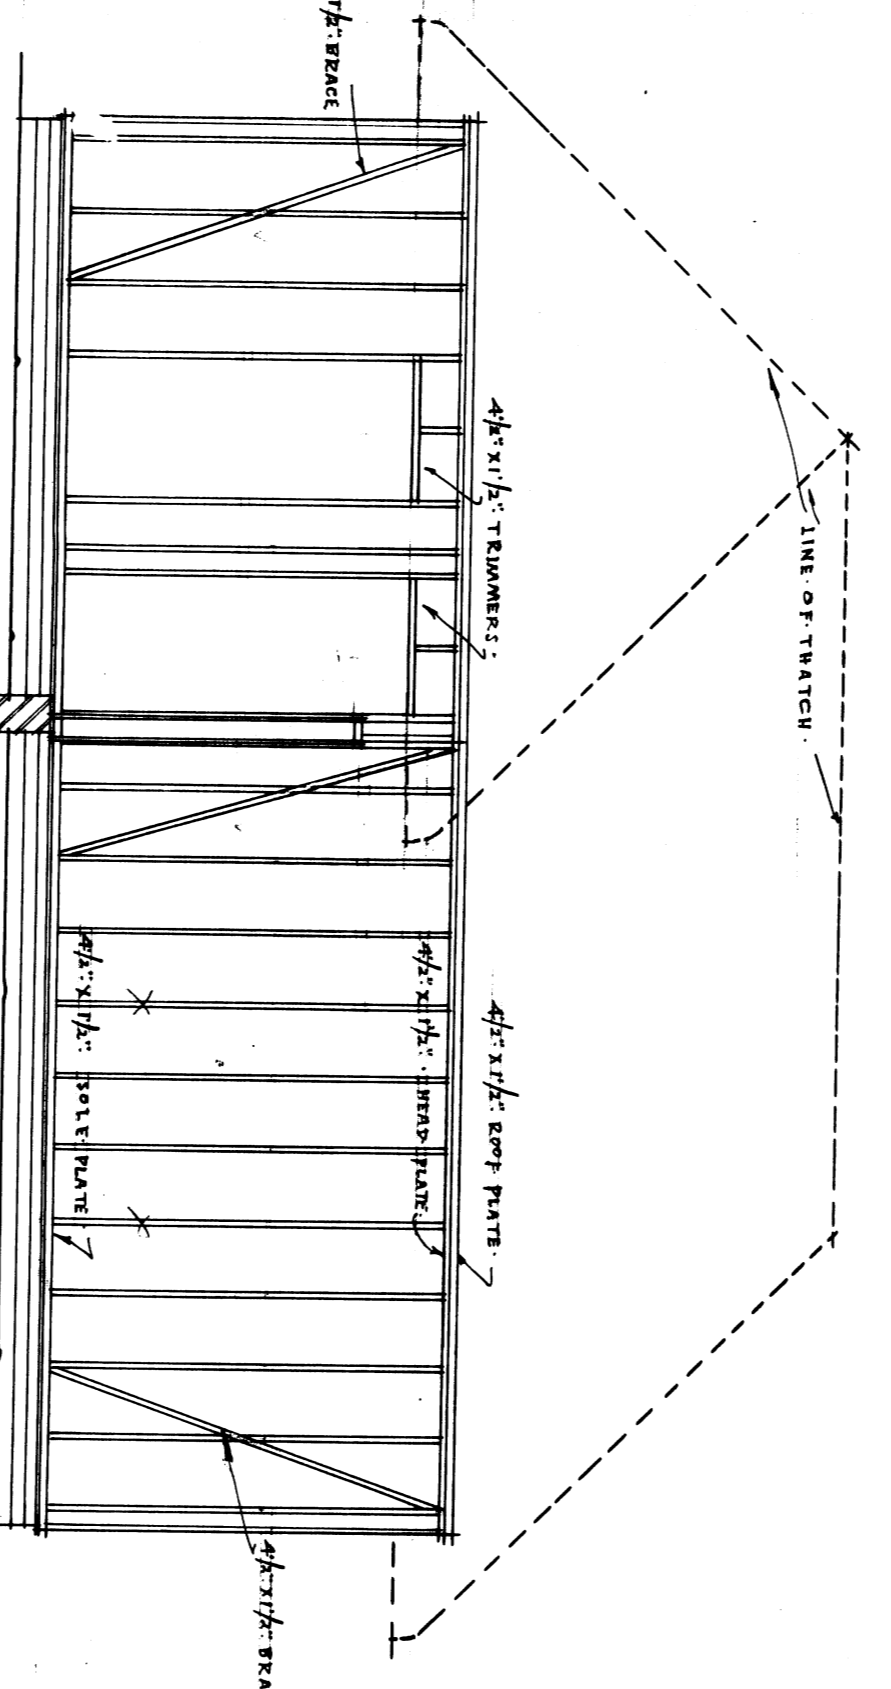
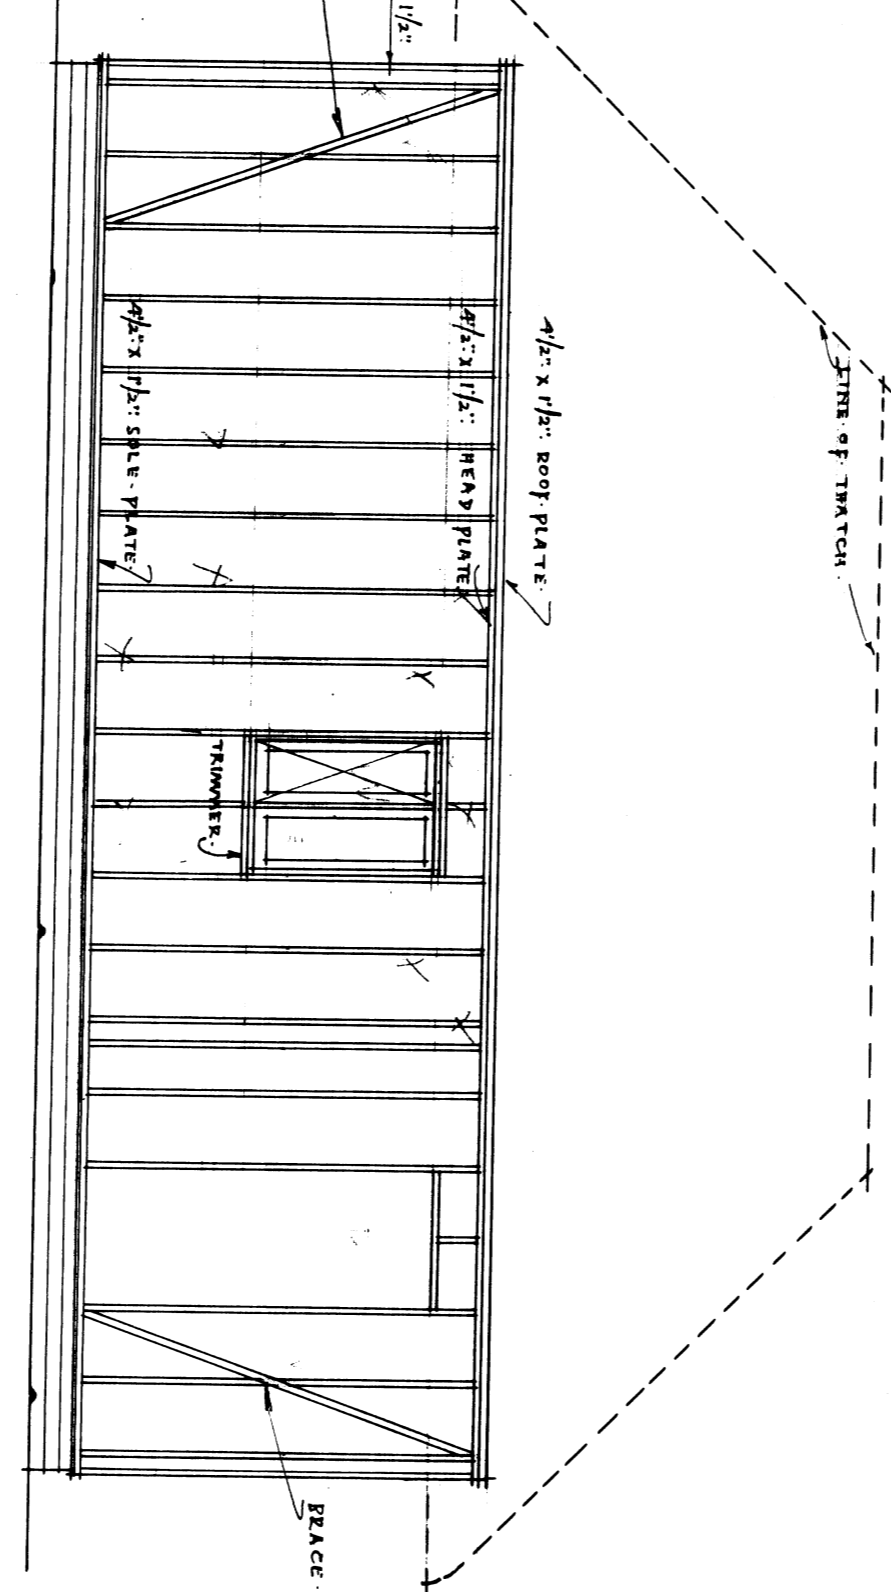
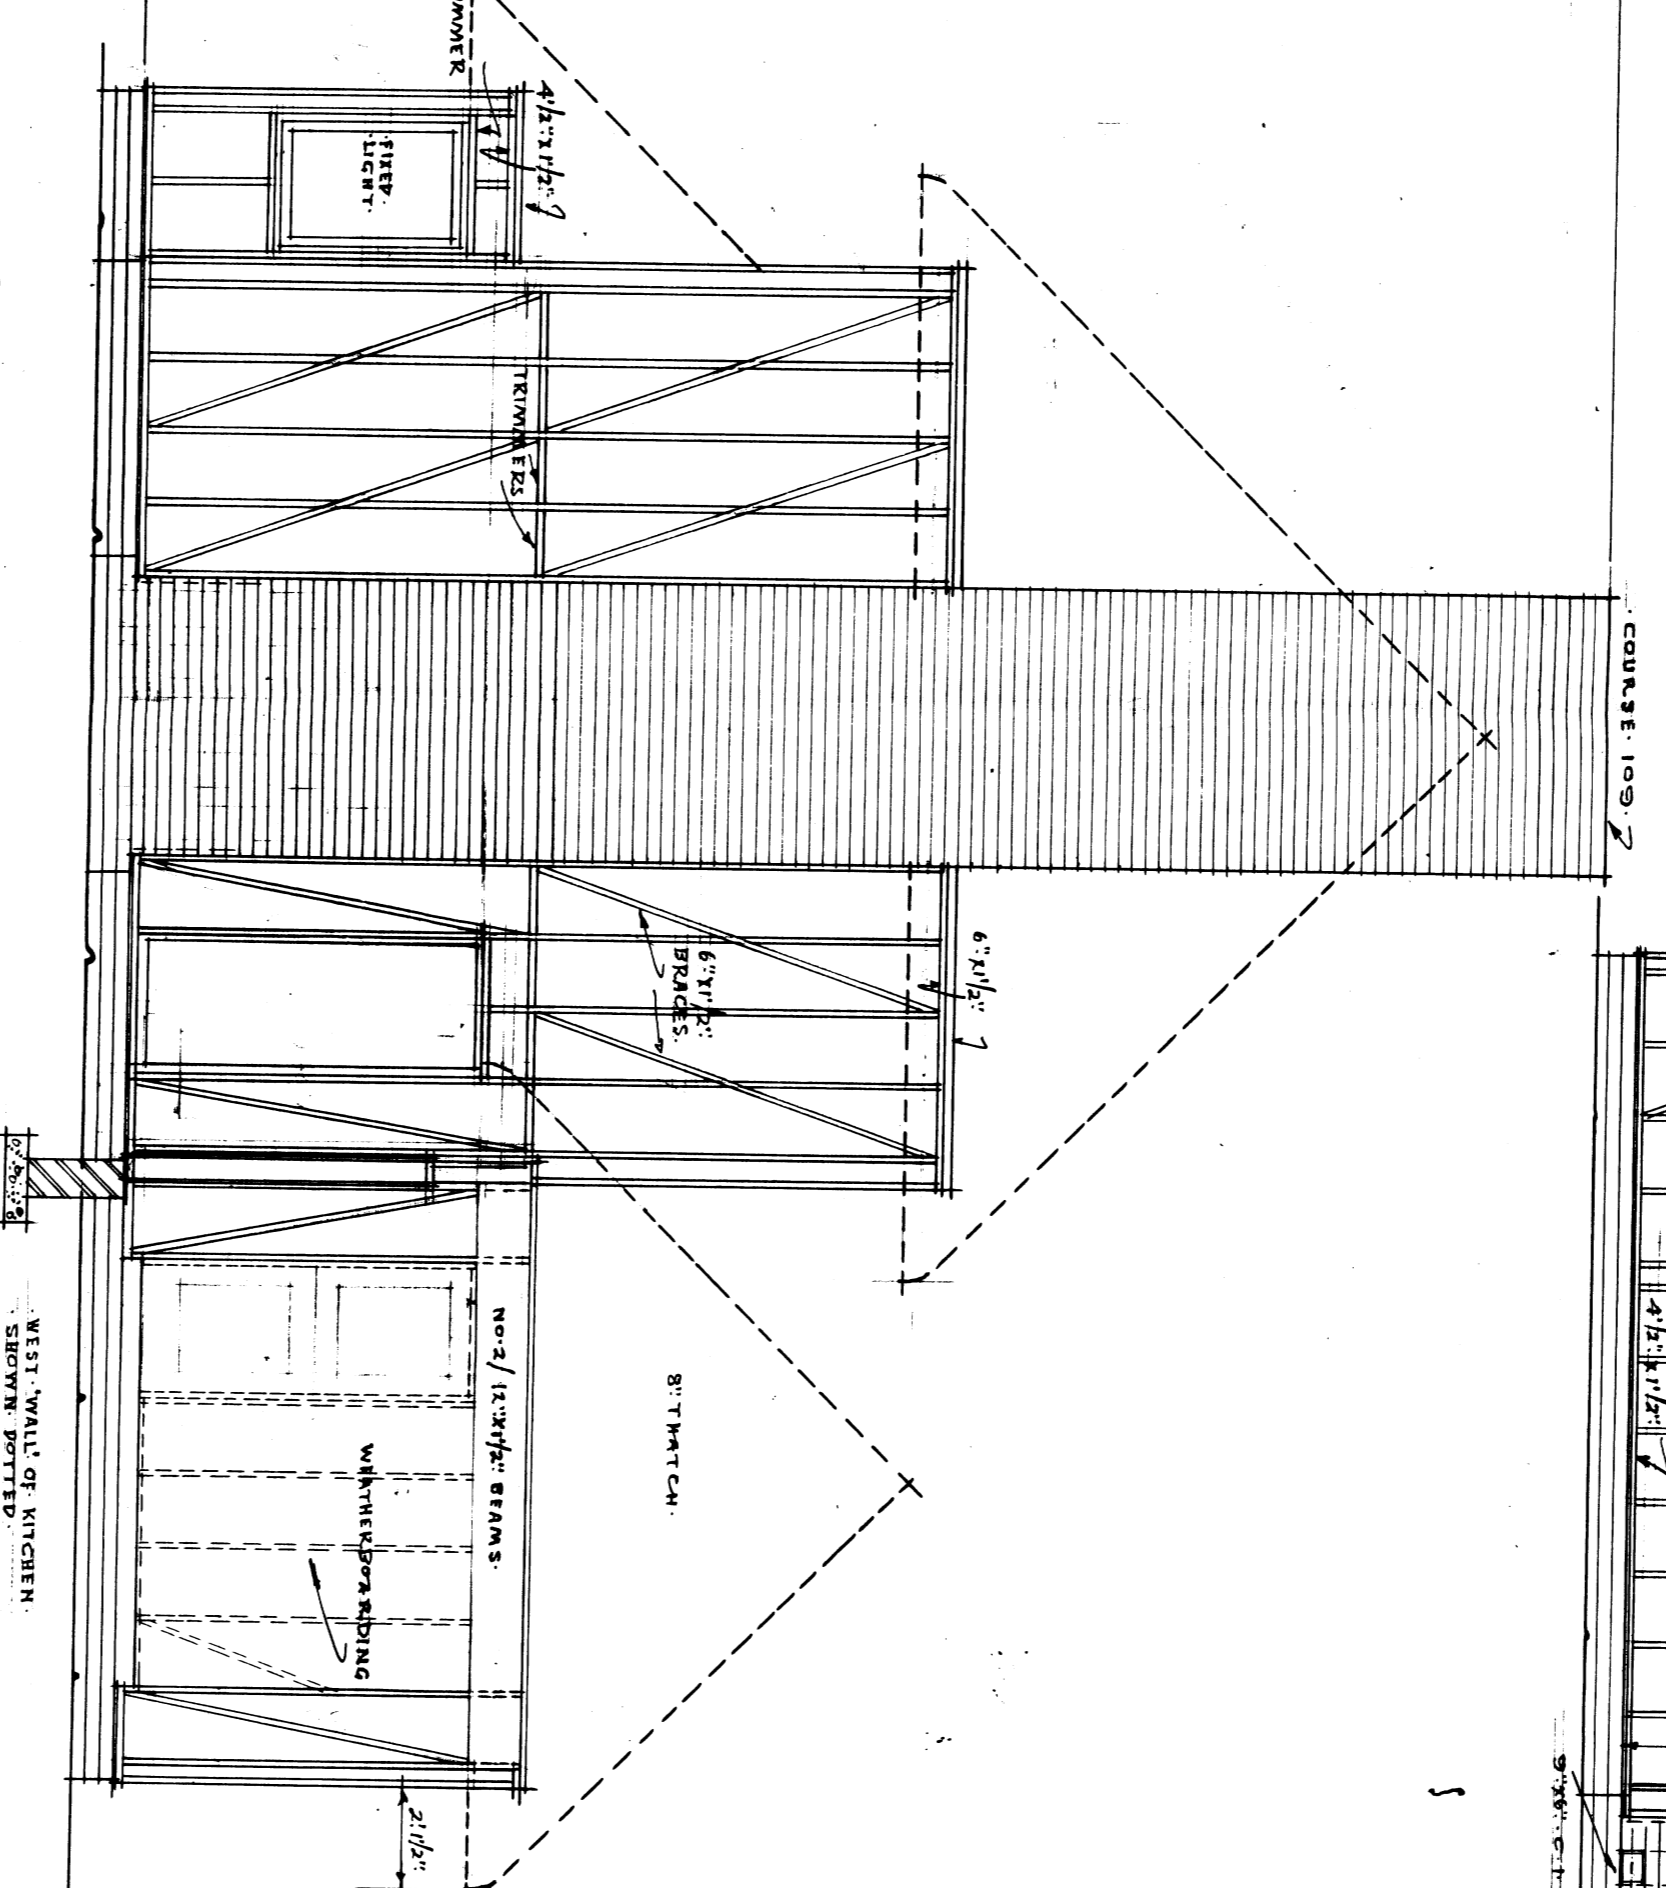
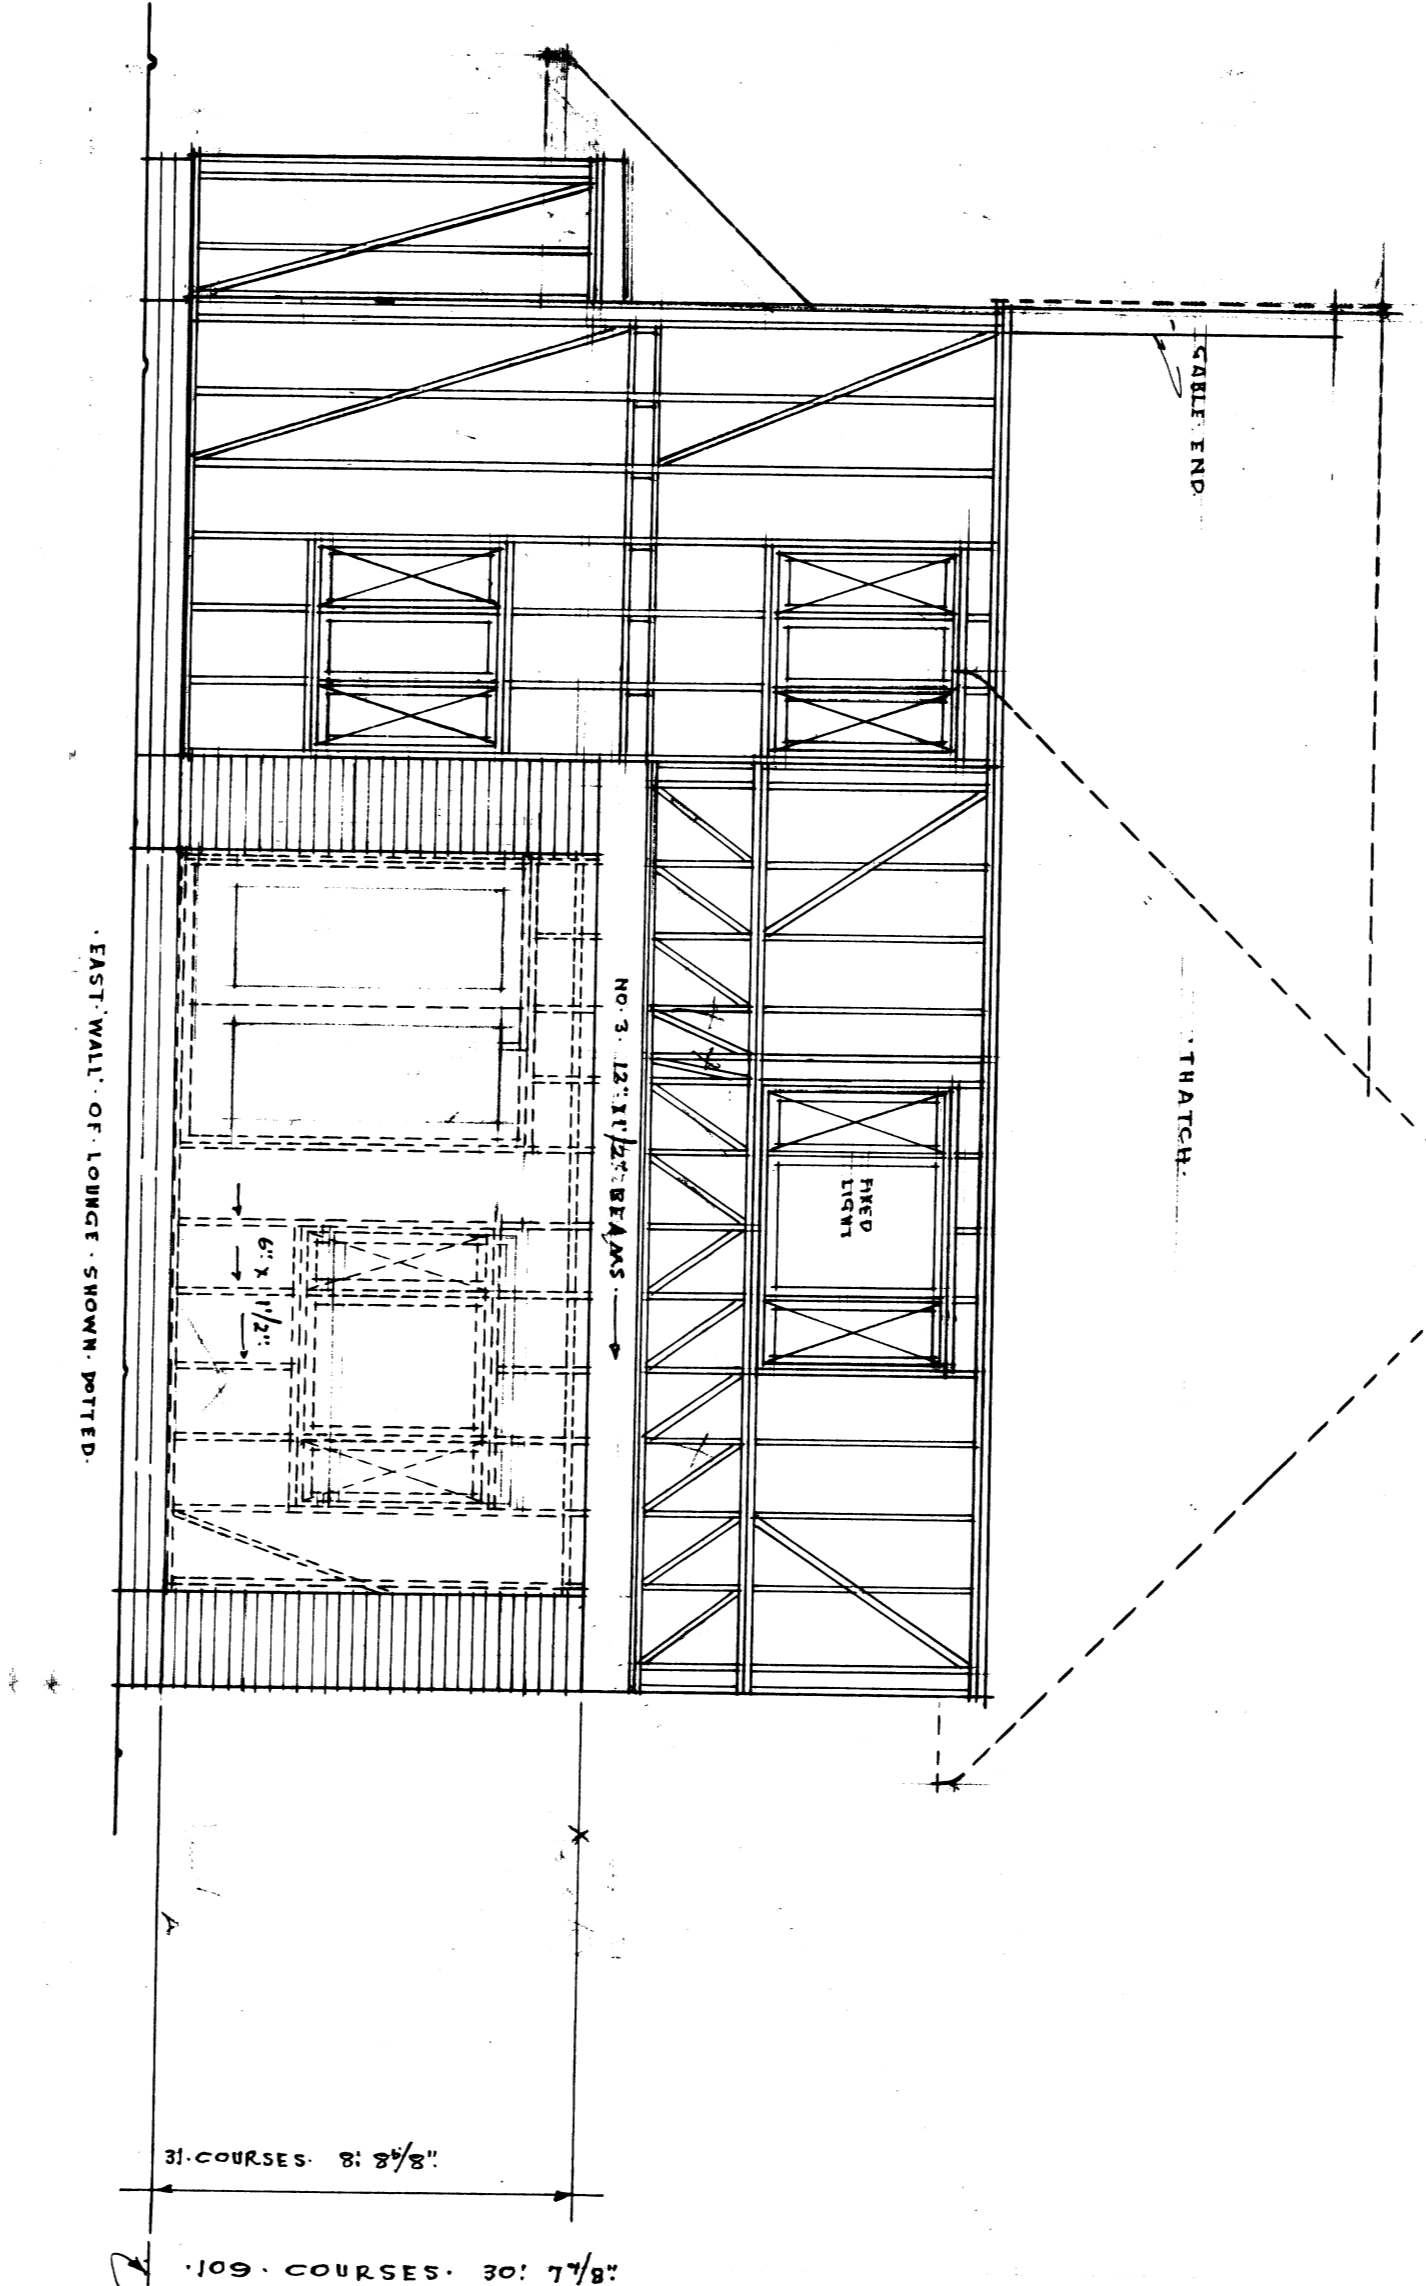
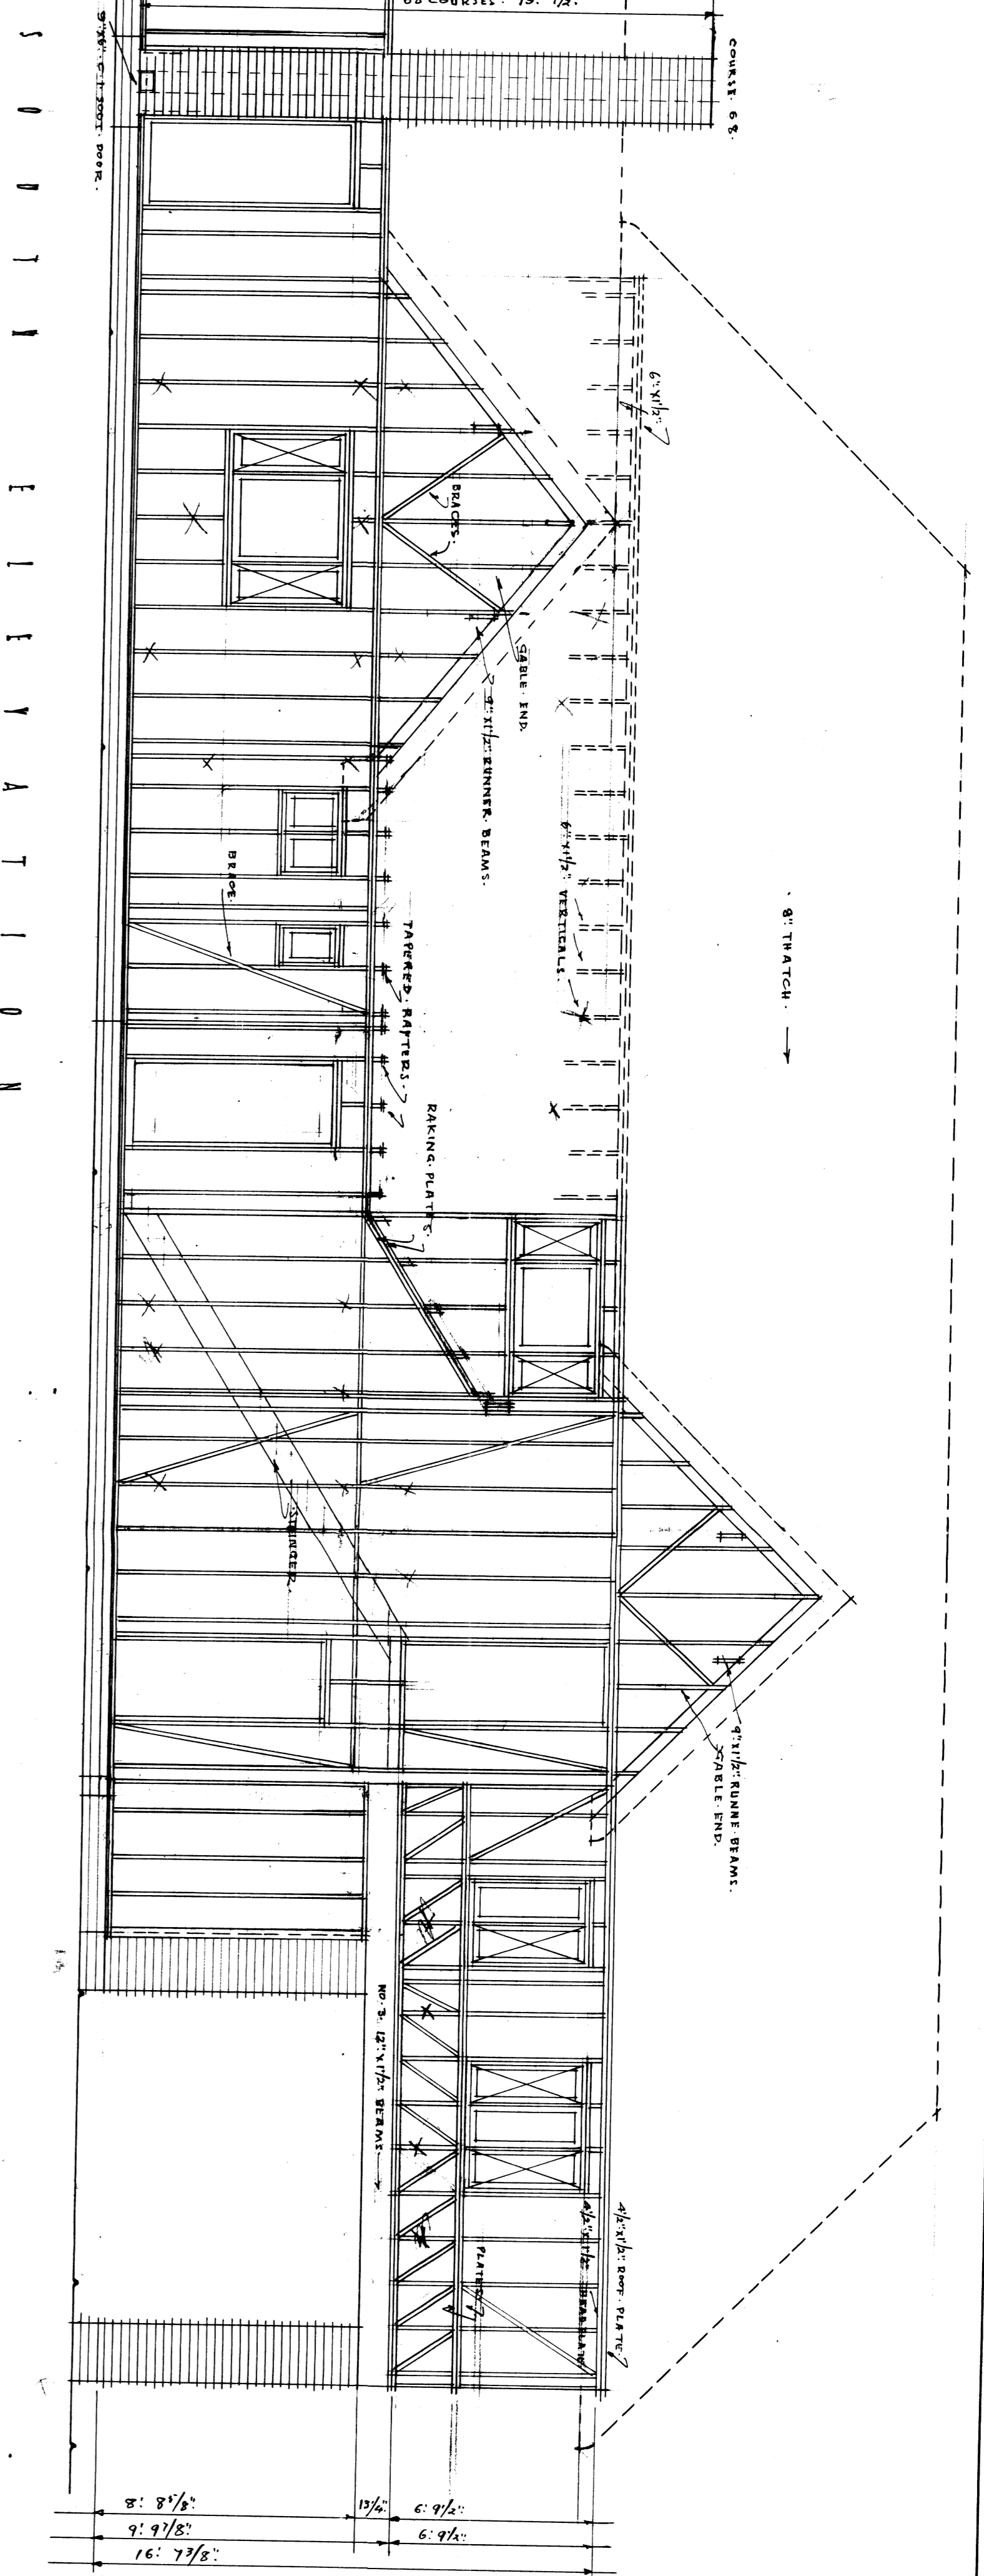


PROPOSED NEW HOUSE TO BE BUILT IN MOUNTAIN LANE PRETORIA NORTH FOR F. C. ANDERSEN ESQ.

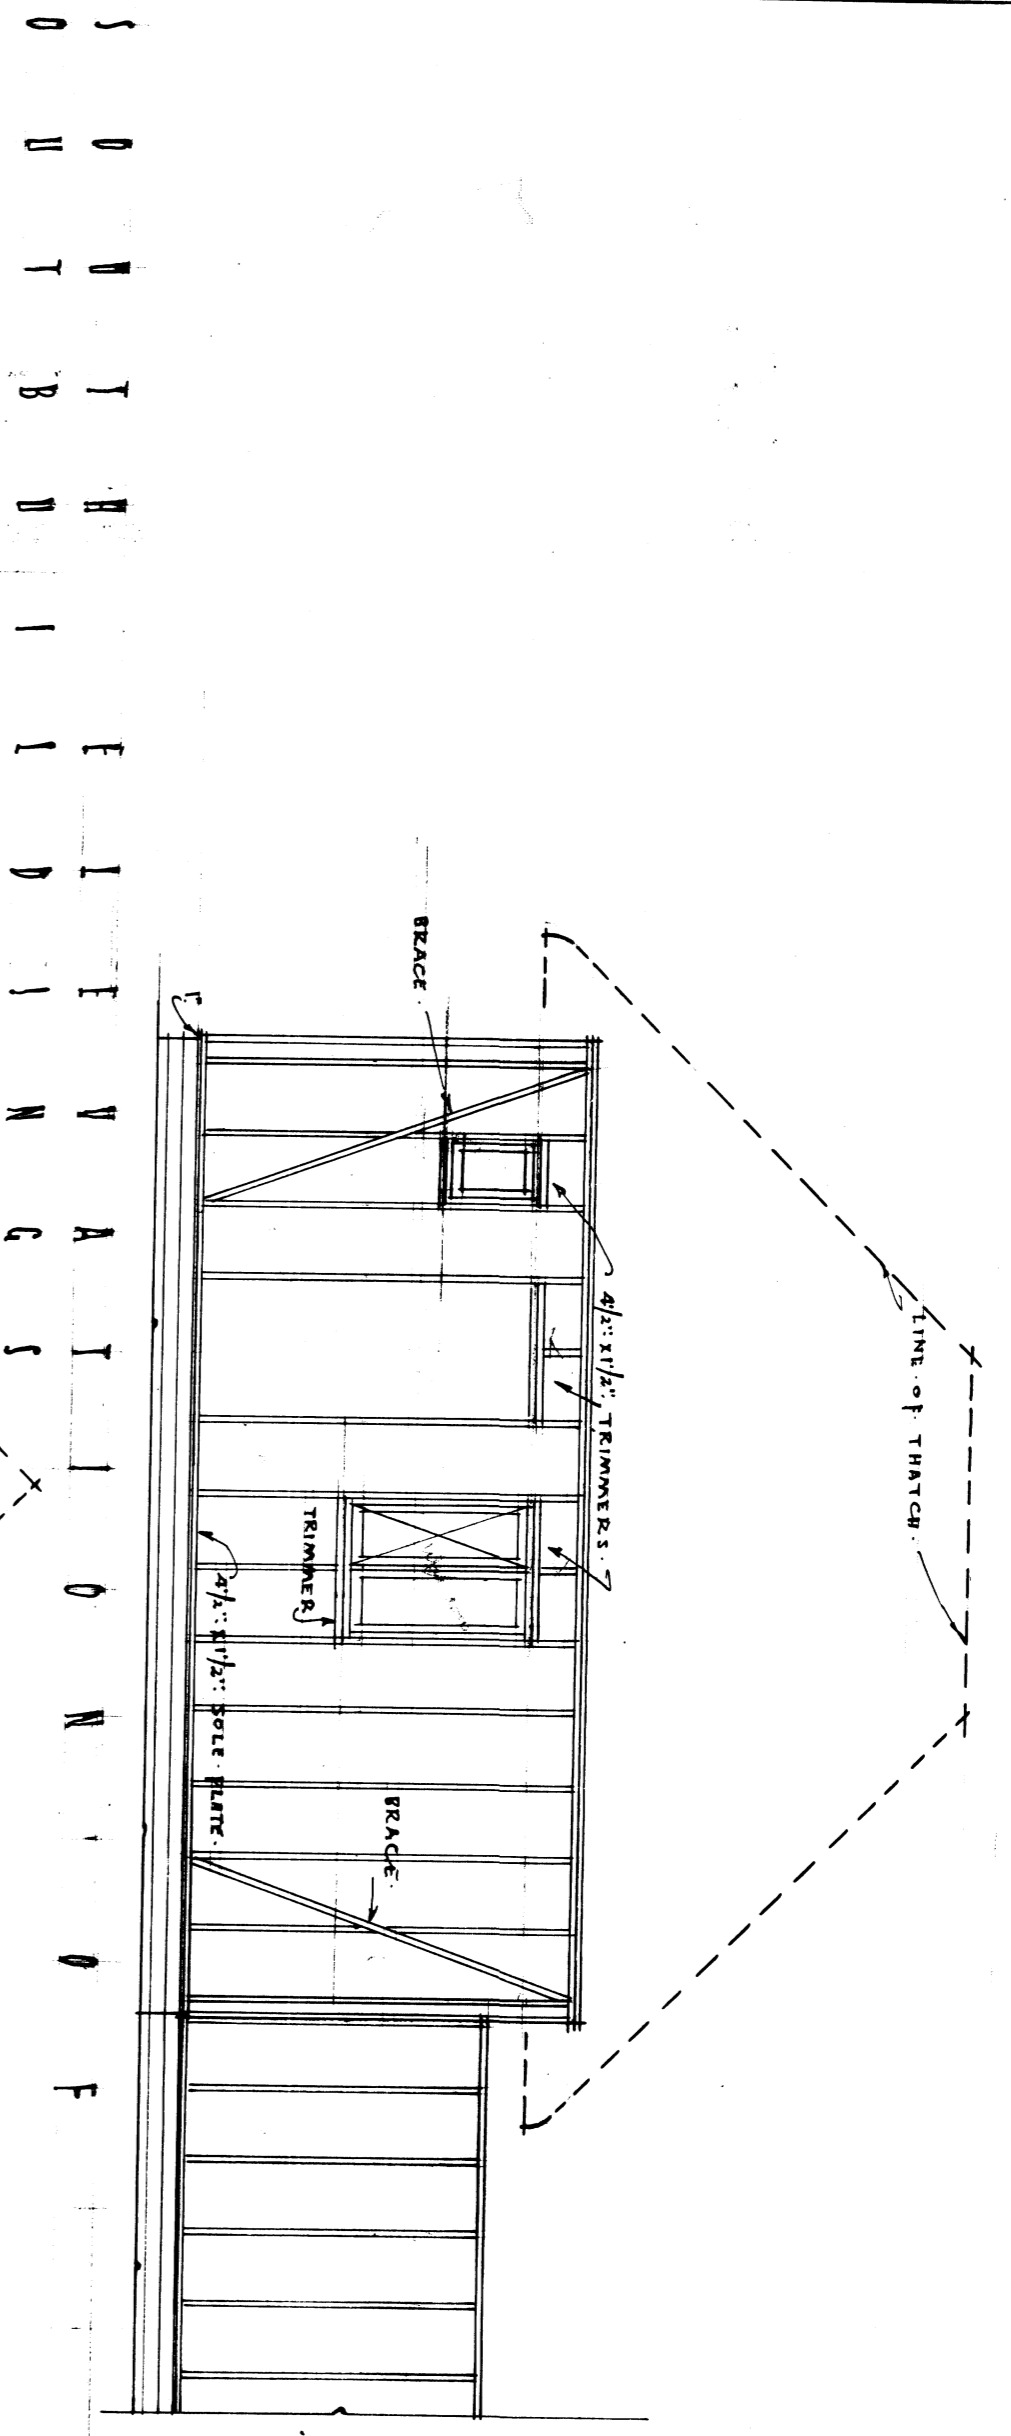

EAST ELEVATION

WEST ELEVATION

WEST ELEVATION

SOUTH ELEVATION

NORTH ELEVATION