




GROUND FLOOR PLAN SCALE TO FIT

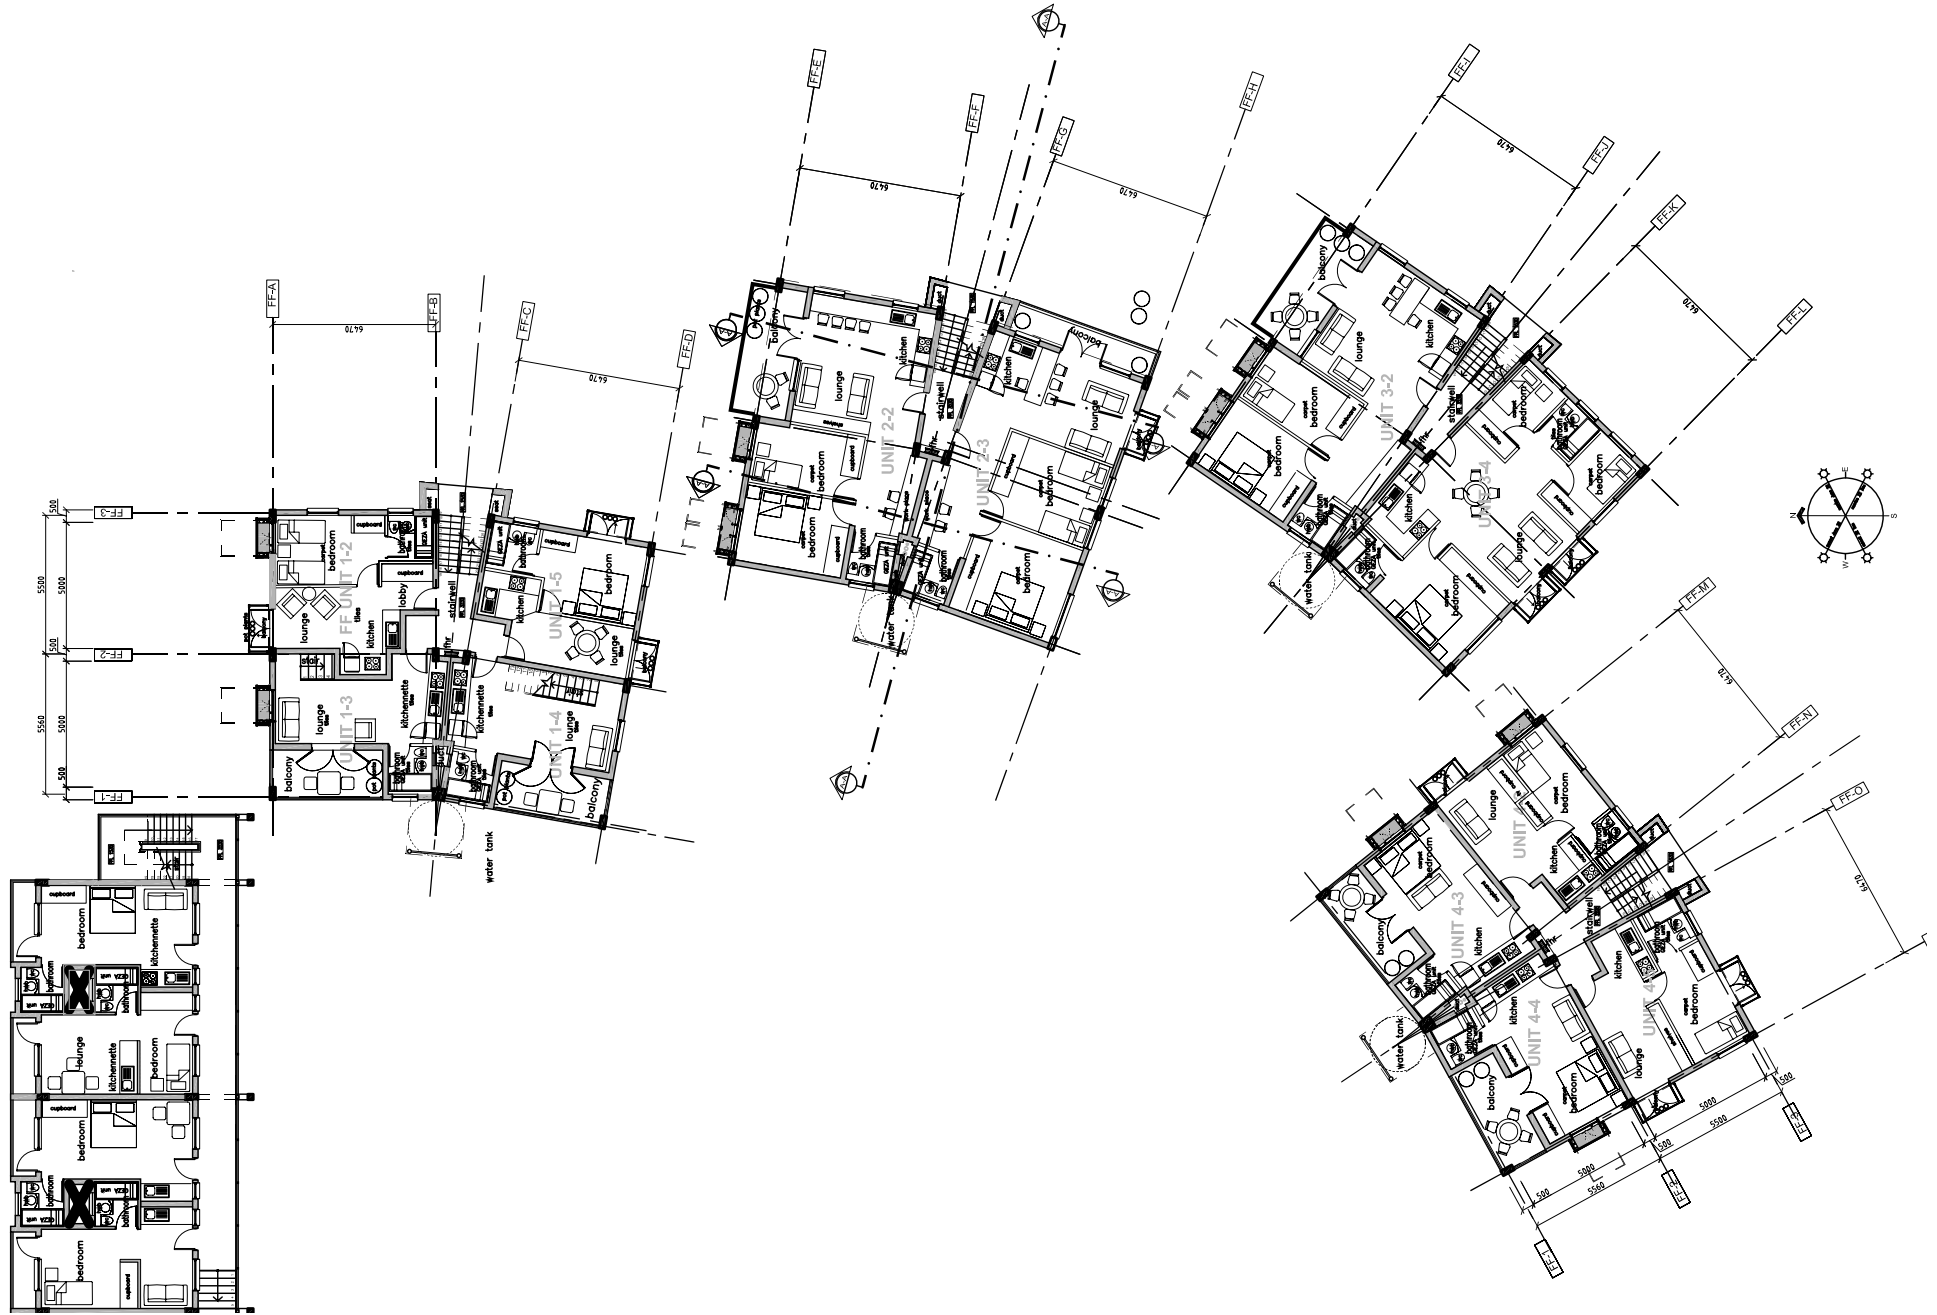

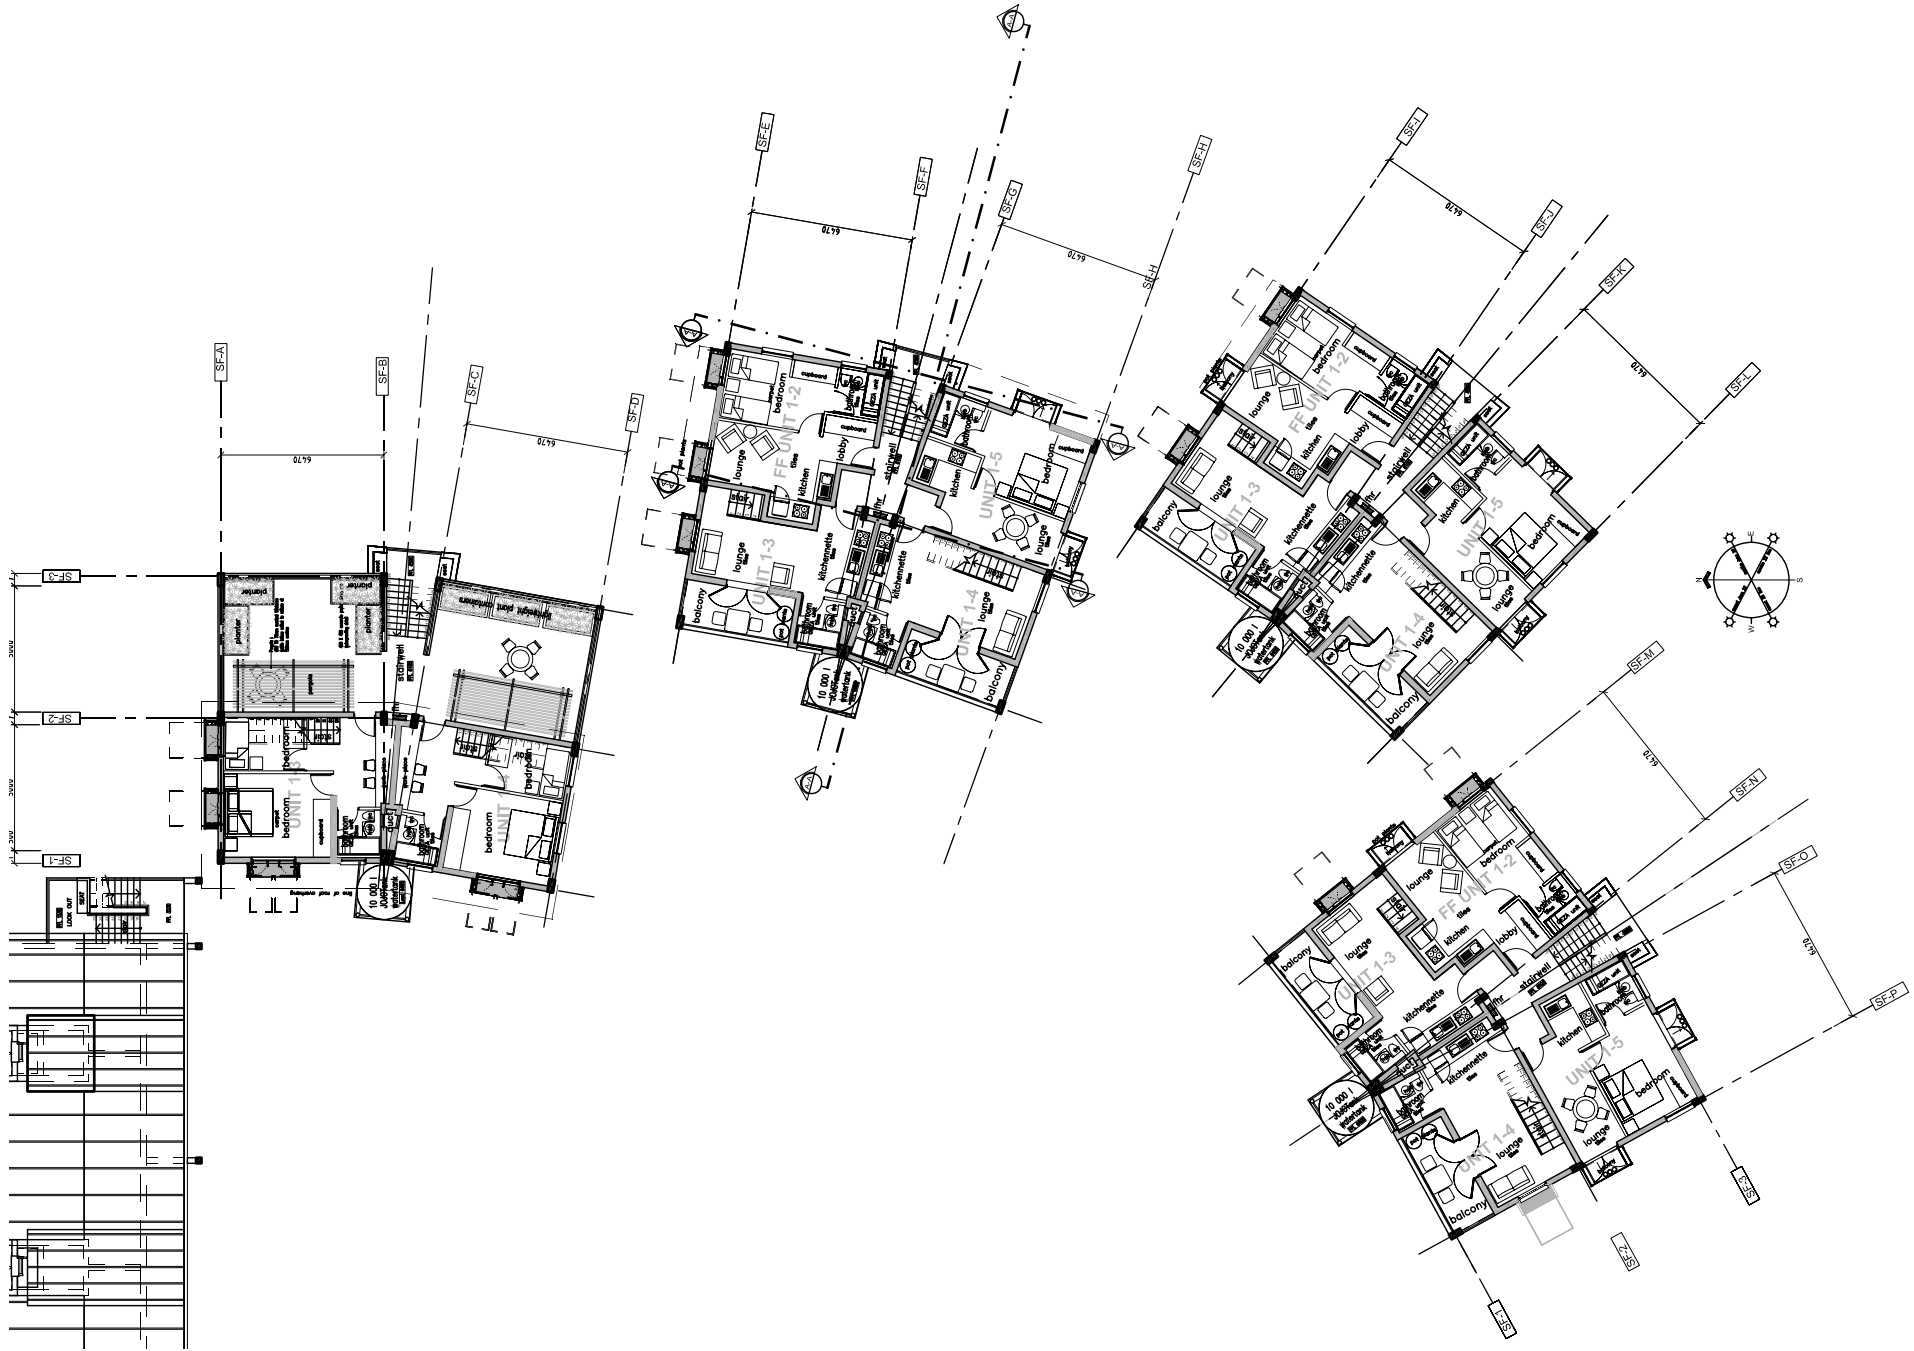

SECOND FLOOR PLAN SCALE TO FIT

HOUSING: A GREEN PROPRIETOR IN MARABASTAD  
JOZANNE SPIES MARCH(PROF) UNIVERSITY OF PRETORIA

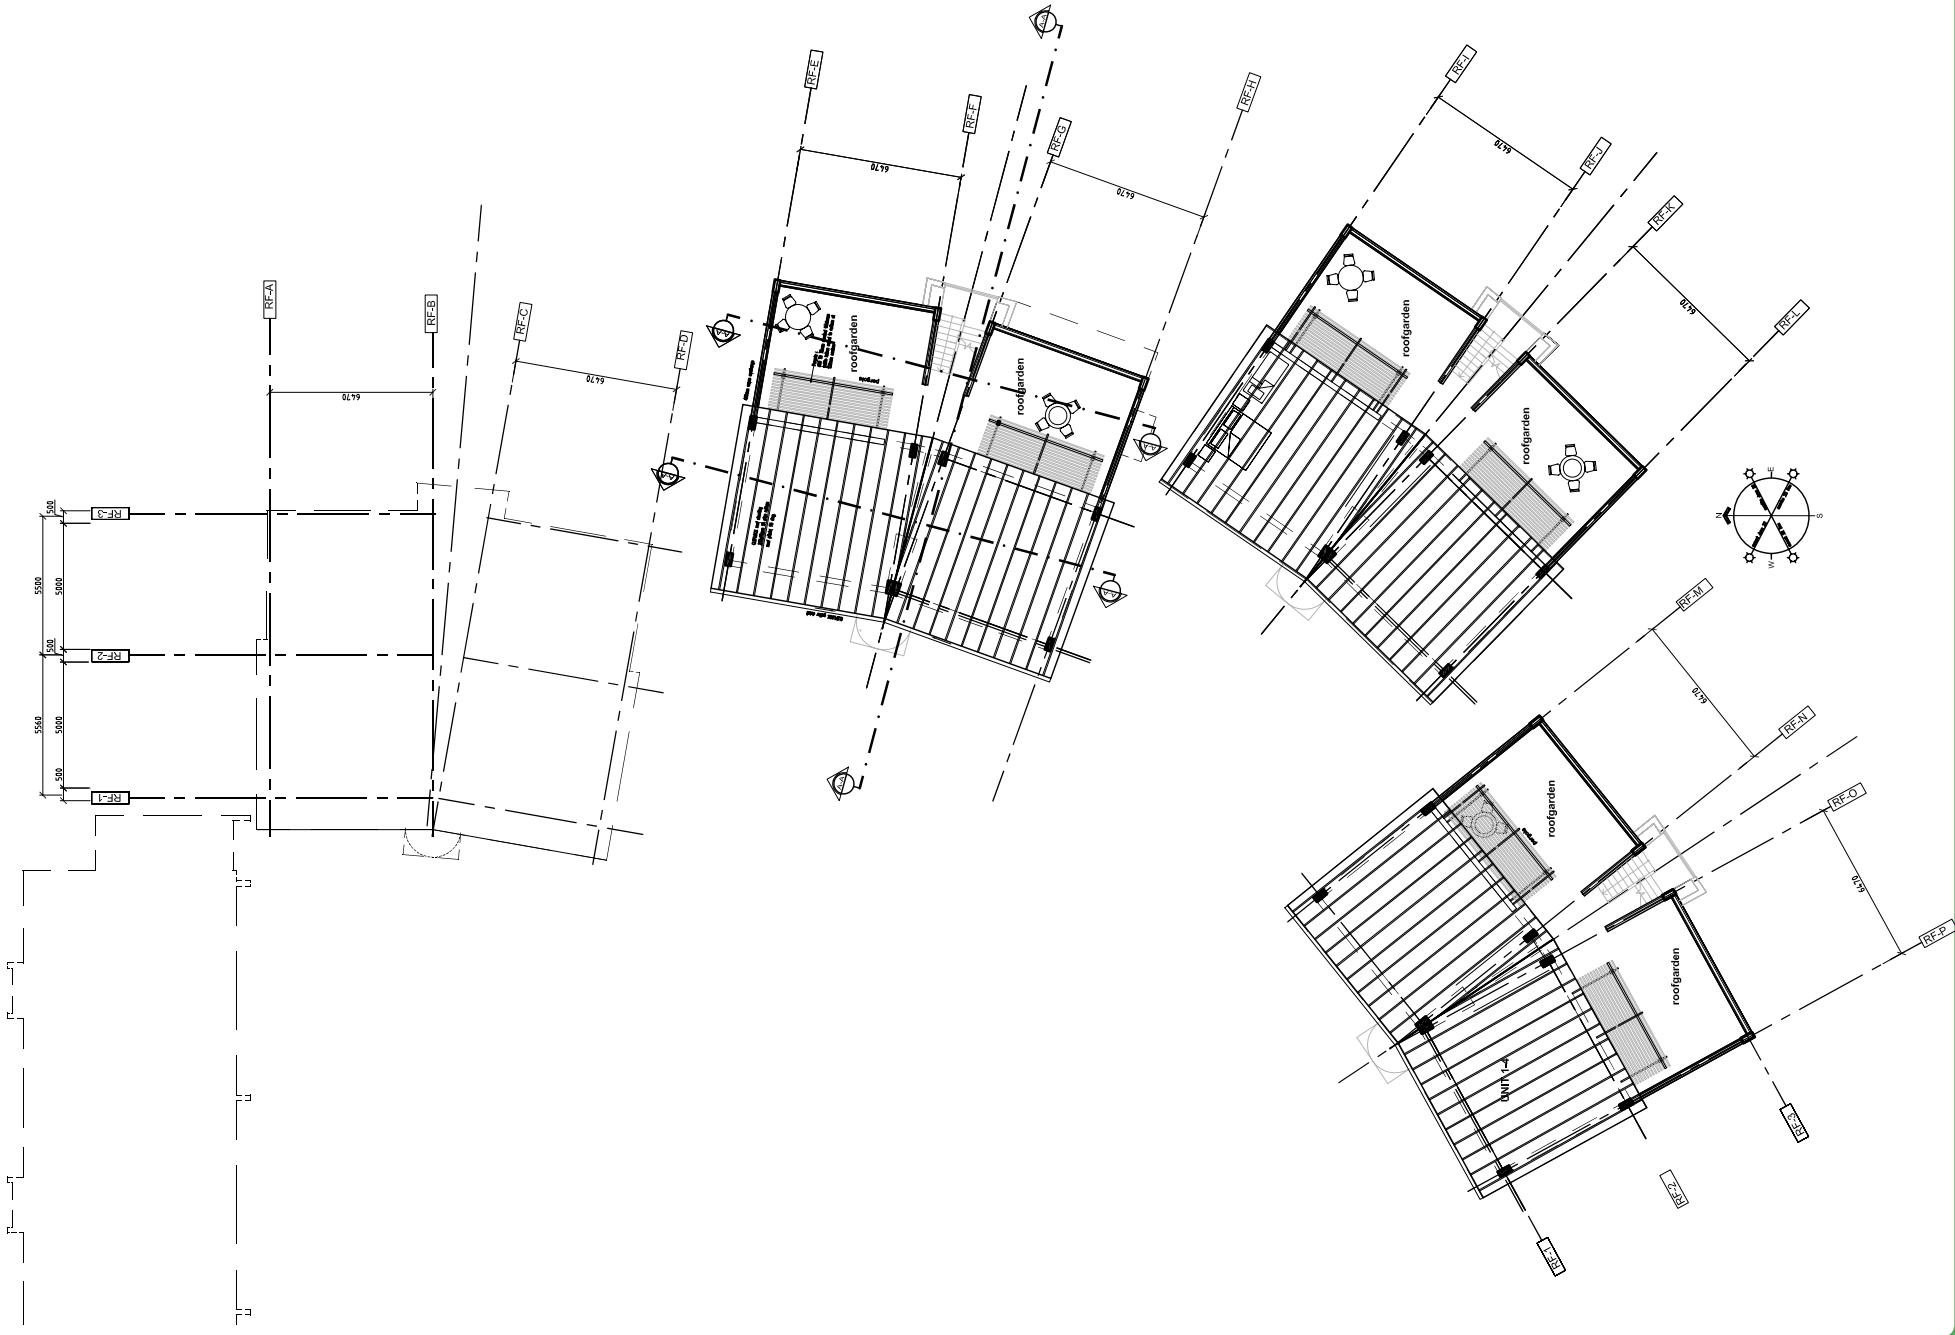


TECHNICAL DOCUMENTATION

ROOF PLAN SCALE TO FIT






**NORTH ELEVATION**  
SCALE 1:100

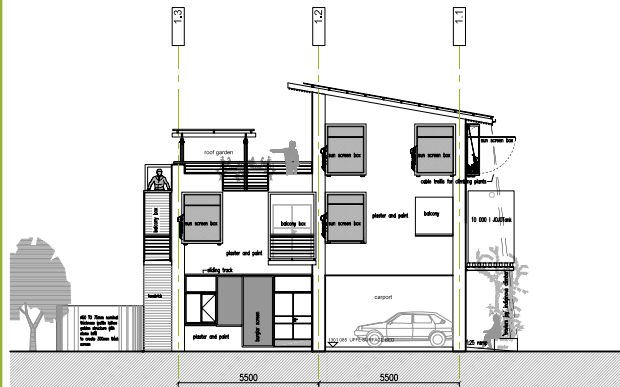


**SOUTH ELEVATION**  
SCALE 1:100


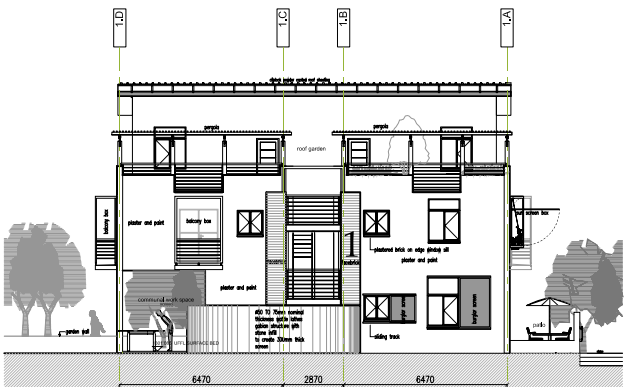



**EAST ELEVATION**  
SCALE 1:100



**WEST ELEVATION**  
SCALE 1:100

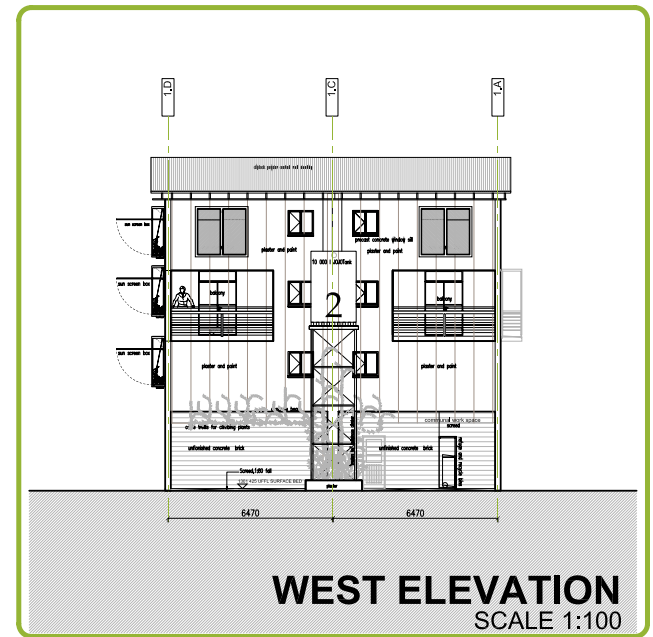

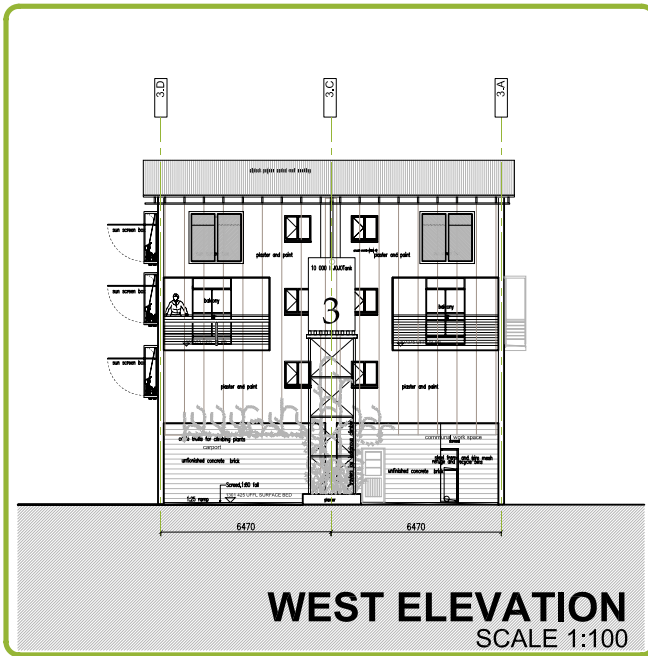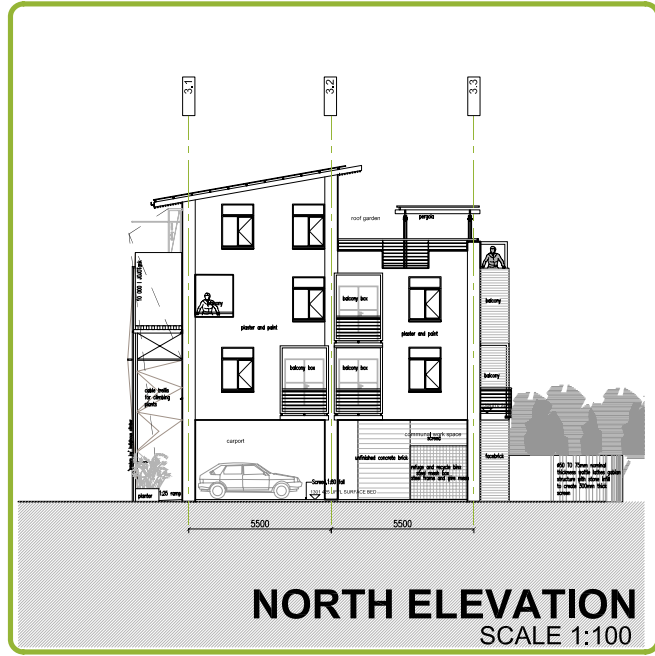


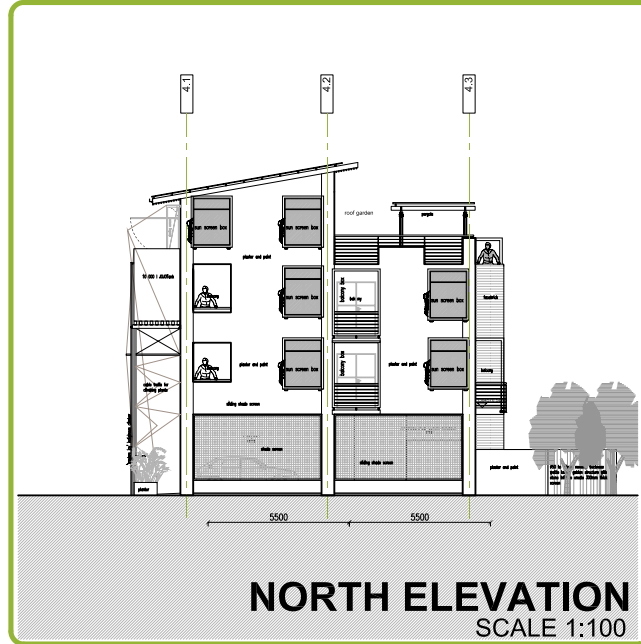






HOUSING: A GREEN PROPRIETOR IN MARABASTAD  
JOZANNE SPIES MARCH(PROF) UNIVERSITY OF PRETORIA

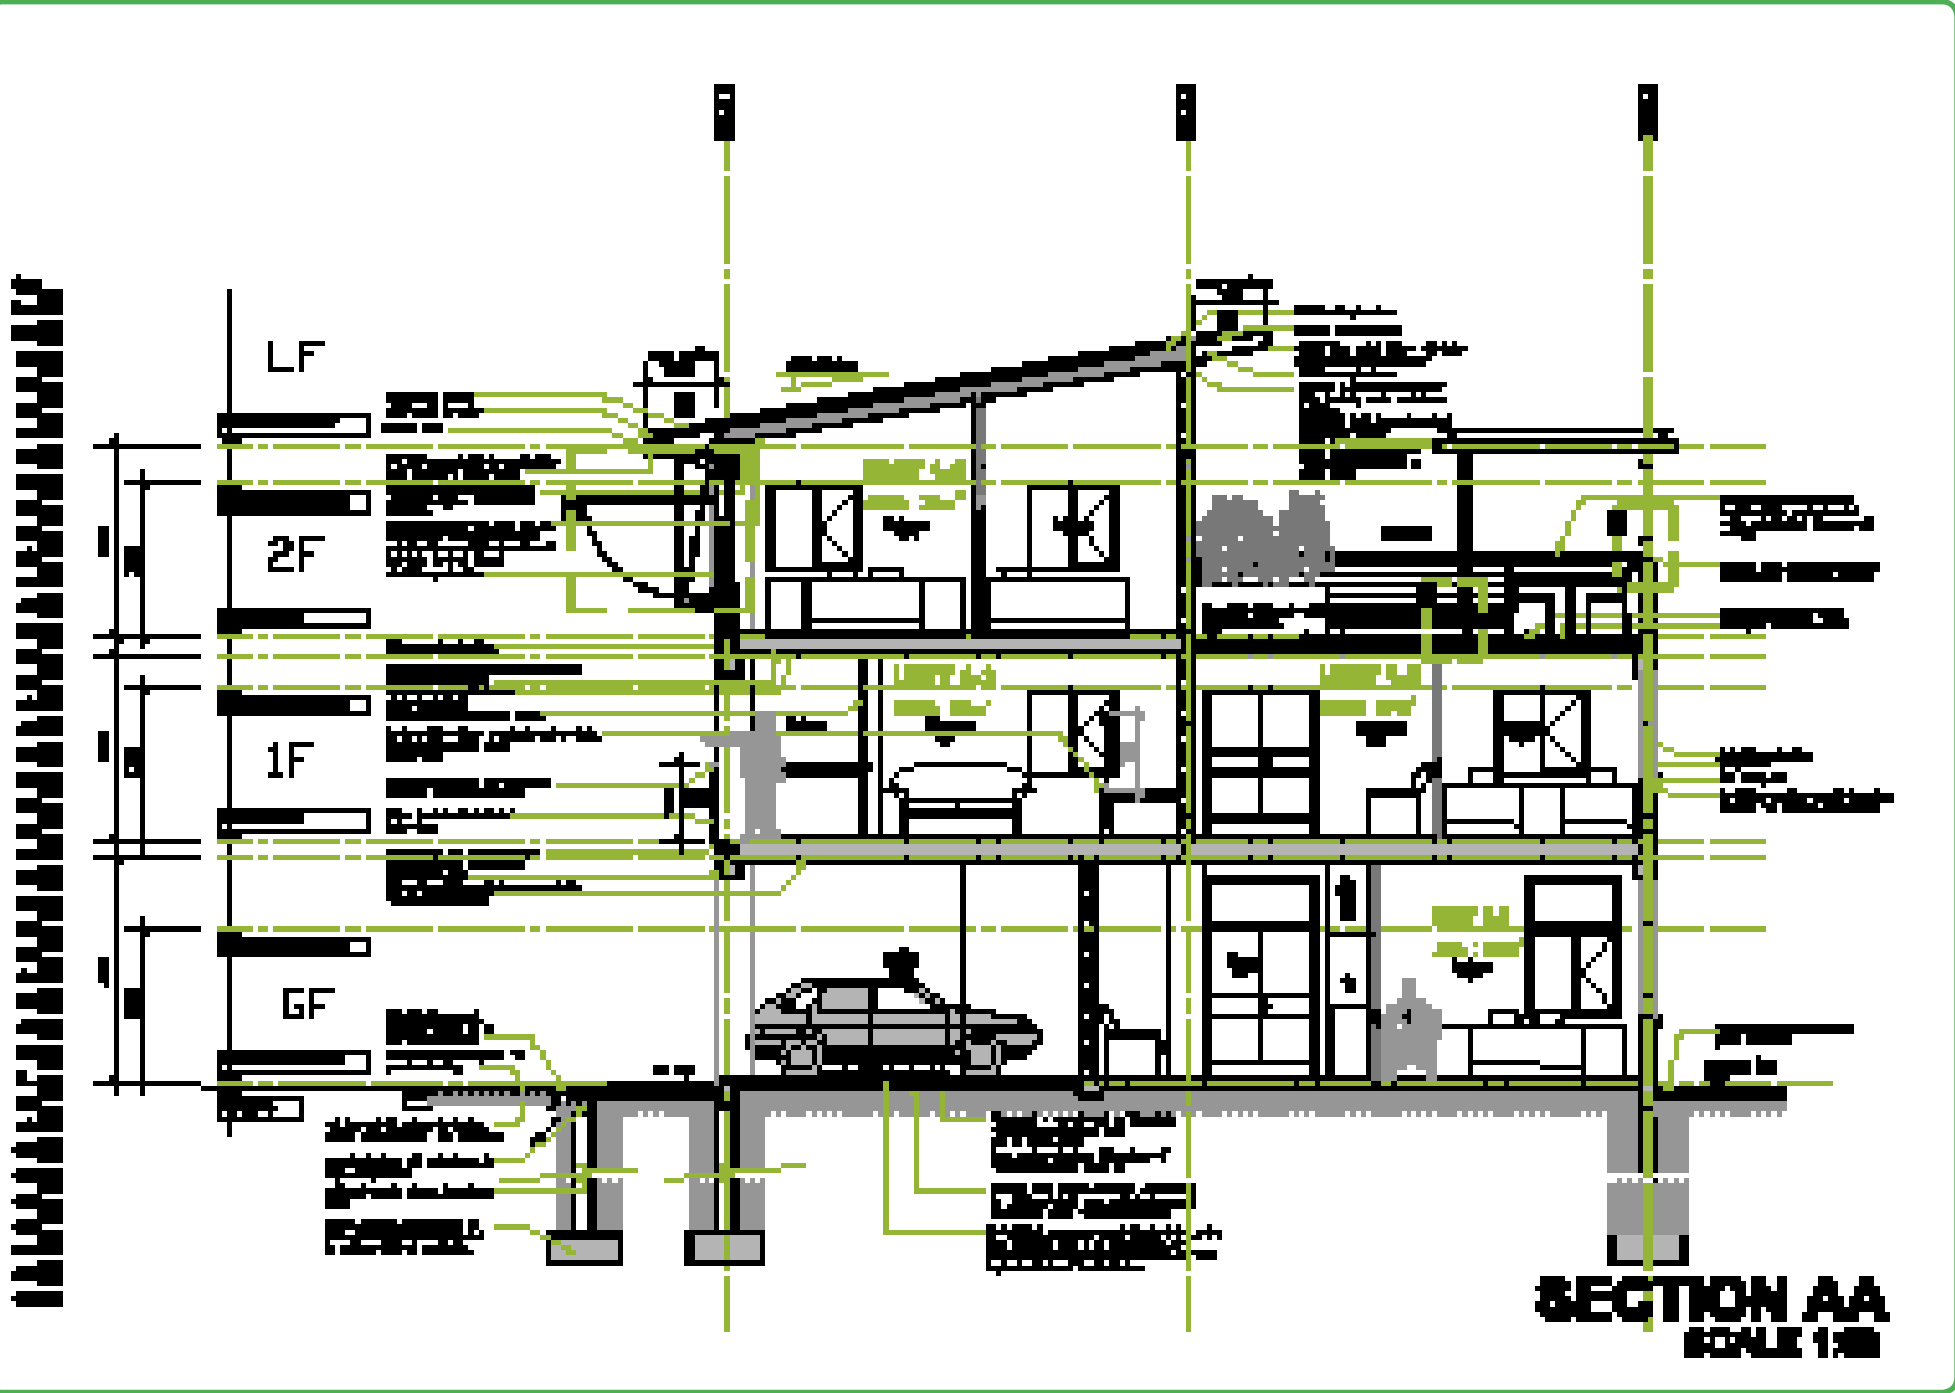

TECHNICAL DOCUMENTATION





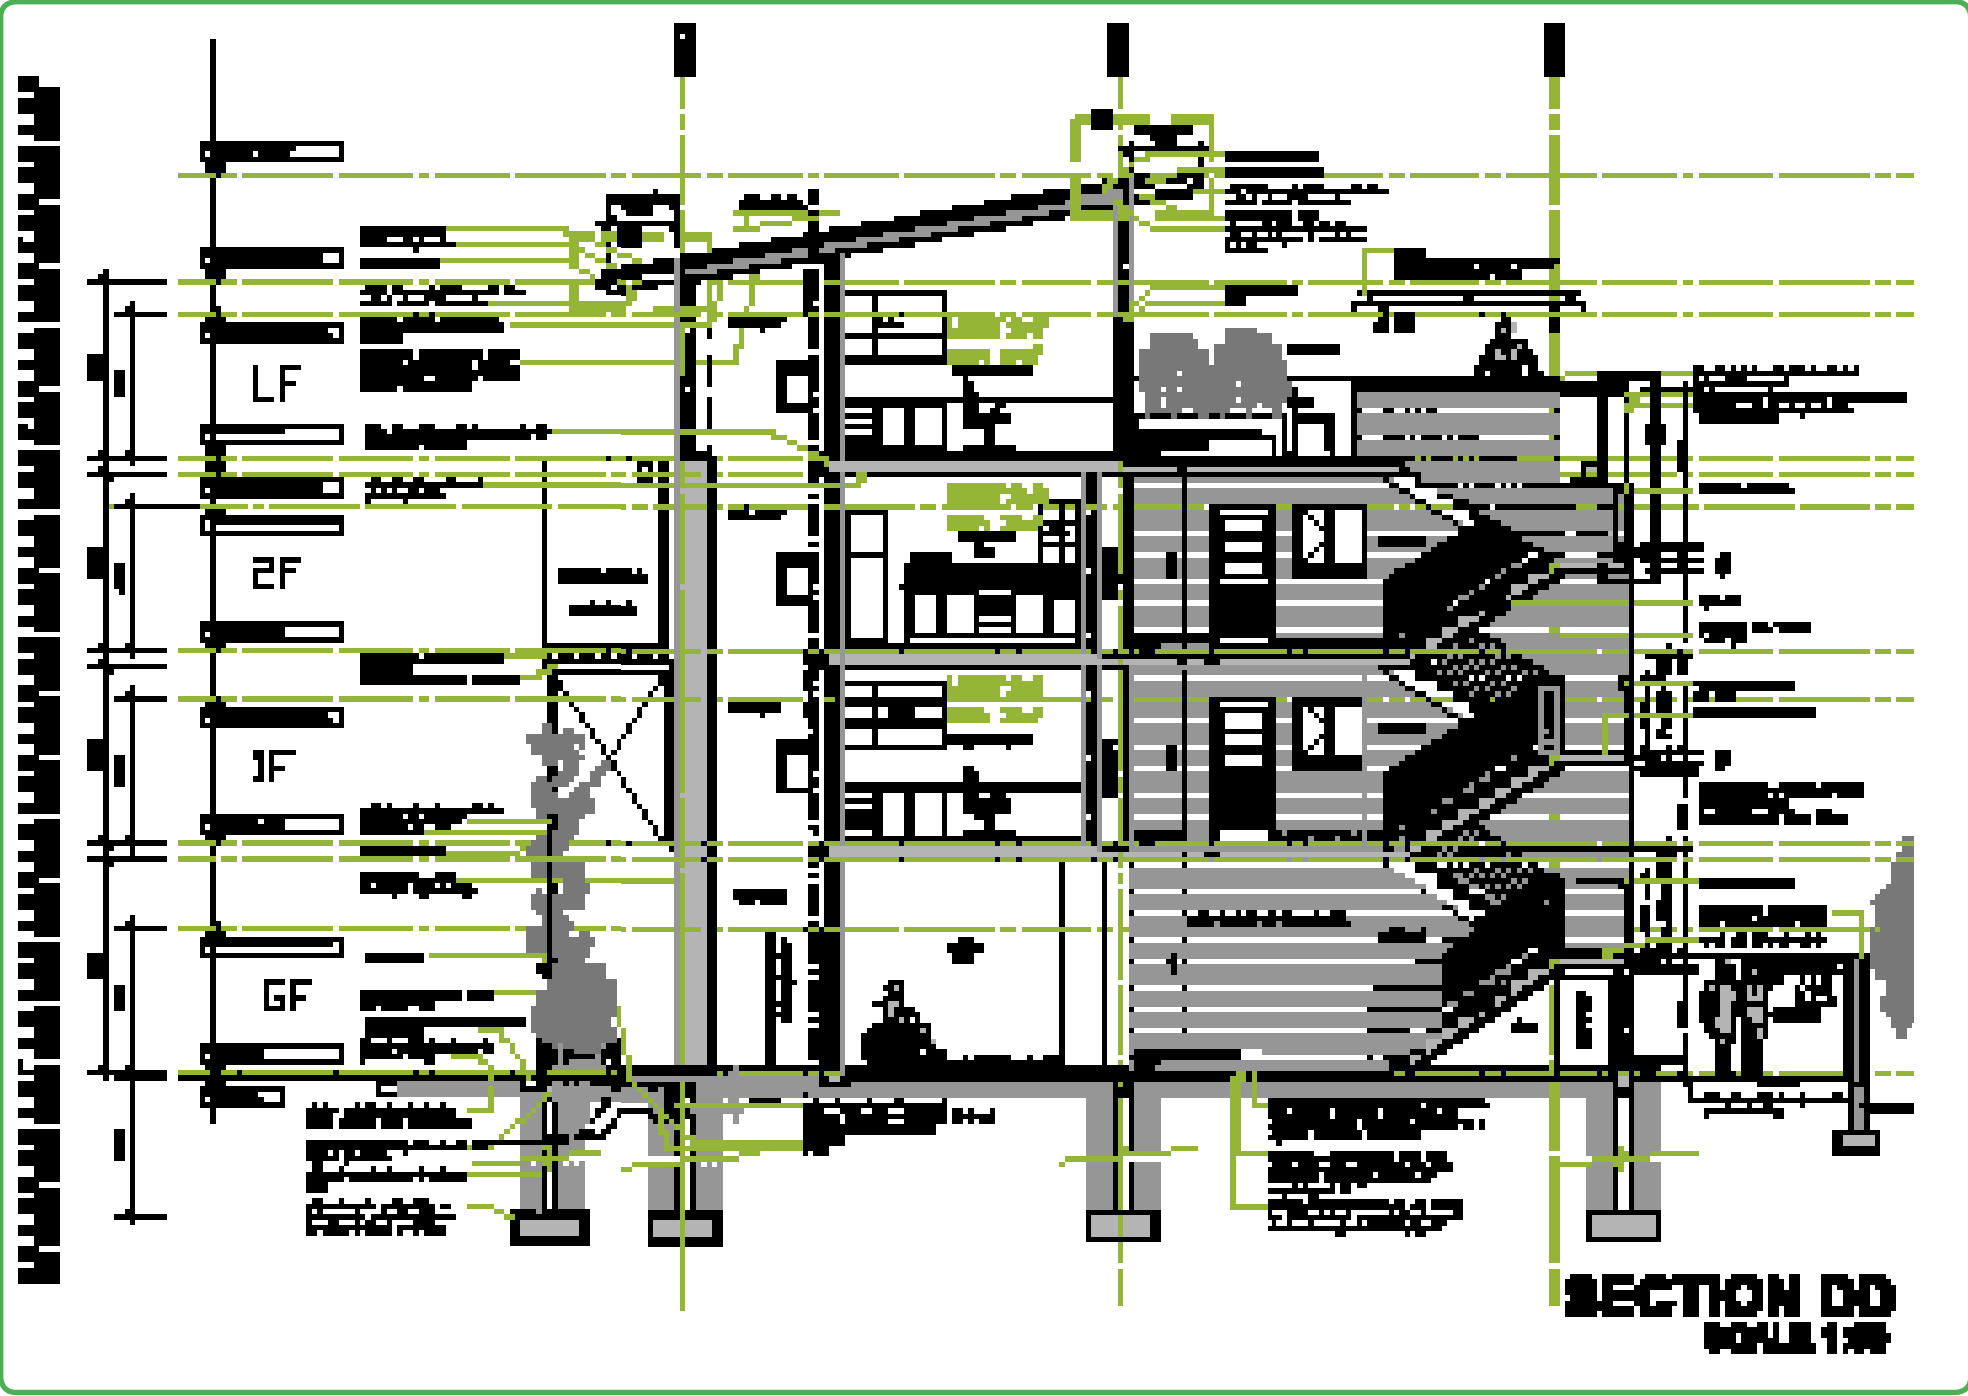

HOUSING: A GREEN PROPRIETOR IN MARABASTAD  
JOZANNE SPIES MARCH(PROF) UNIVERSITY OF PRETORIA