




JHM Groenewald	S21026034
Global Museum	609 Skinner Street, Pretoria
	South Africa
M.Arch (Prof)	University of Pretoria

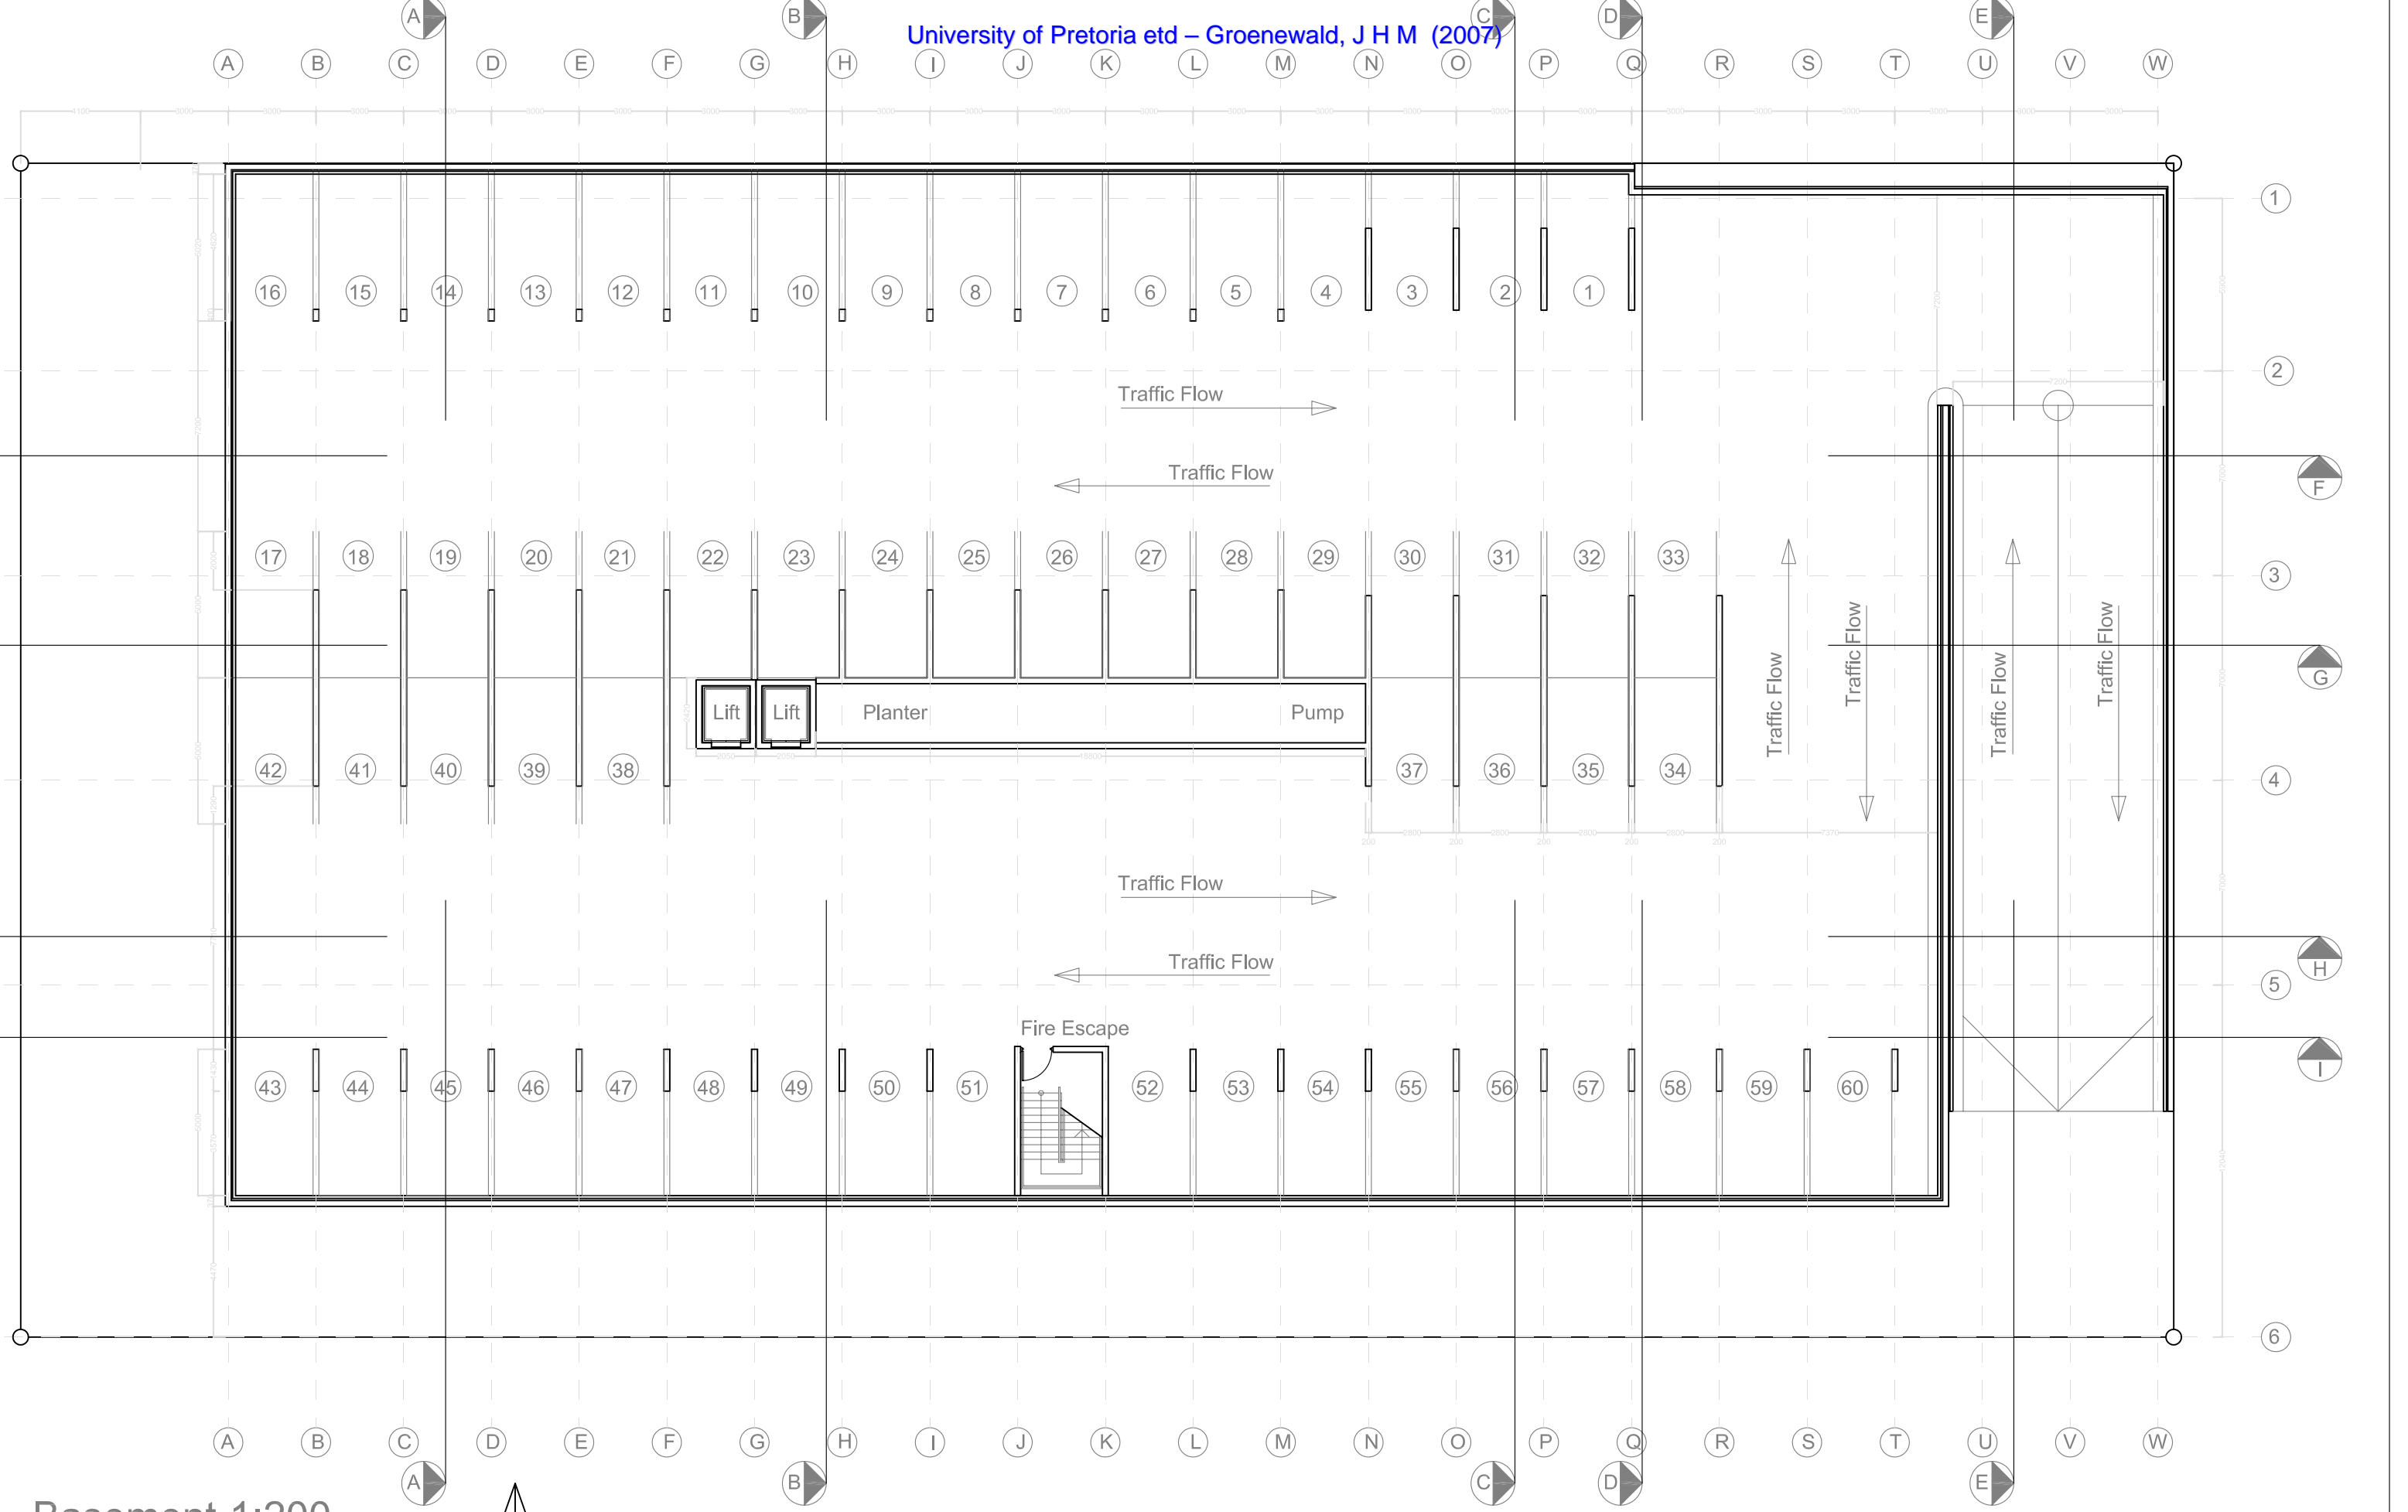


Basement 1:200

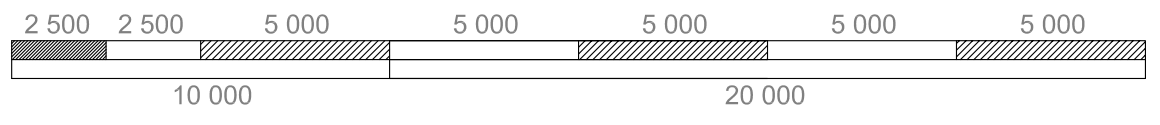


JHM Groenewald	S21026034
Global Museum	609 Skinner Street, Pretoria
	South Africa
M.Arch (Prof)	University of Pretoria

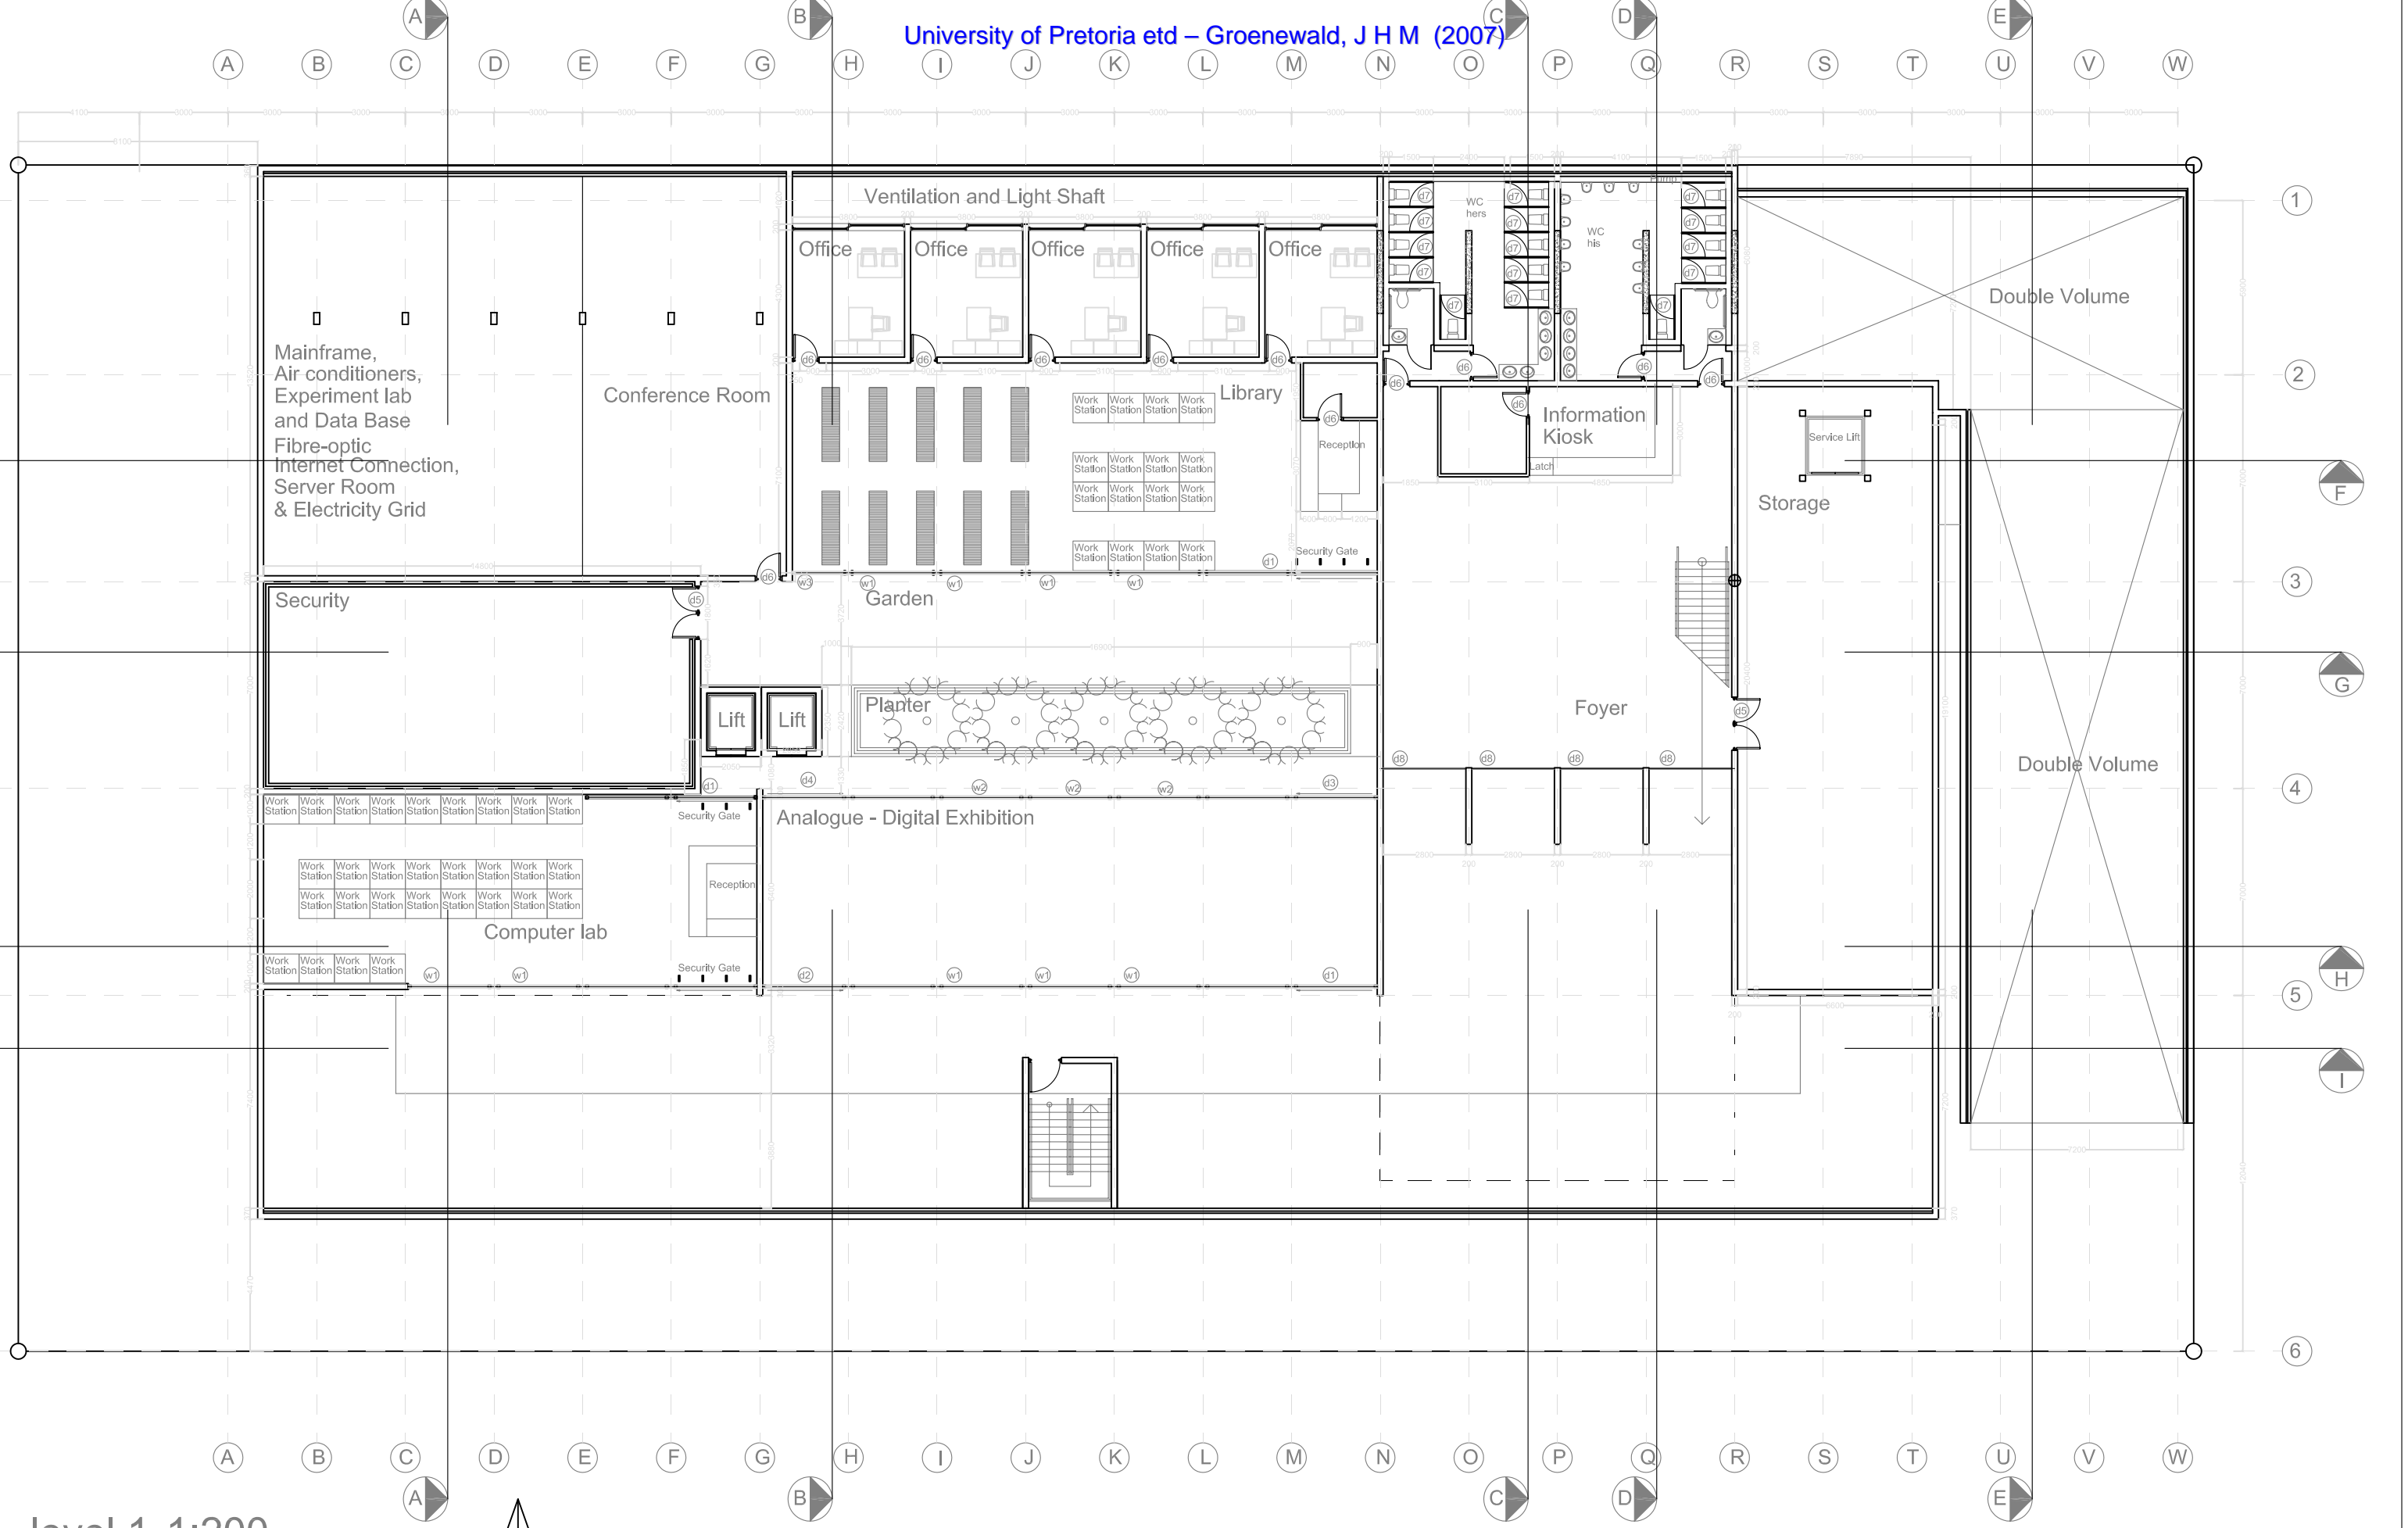


level 1 1:200

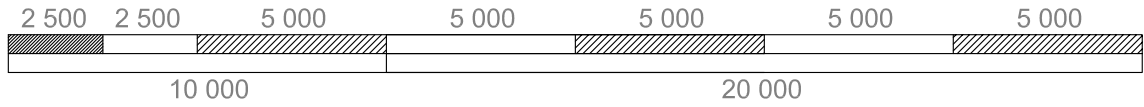


JHM Groenewald	S21026034
Global Museum	609 Skinner Street, Pretoria
	South Africa
M.Arch (Prof)	University of Pretoria

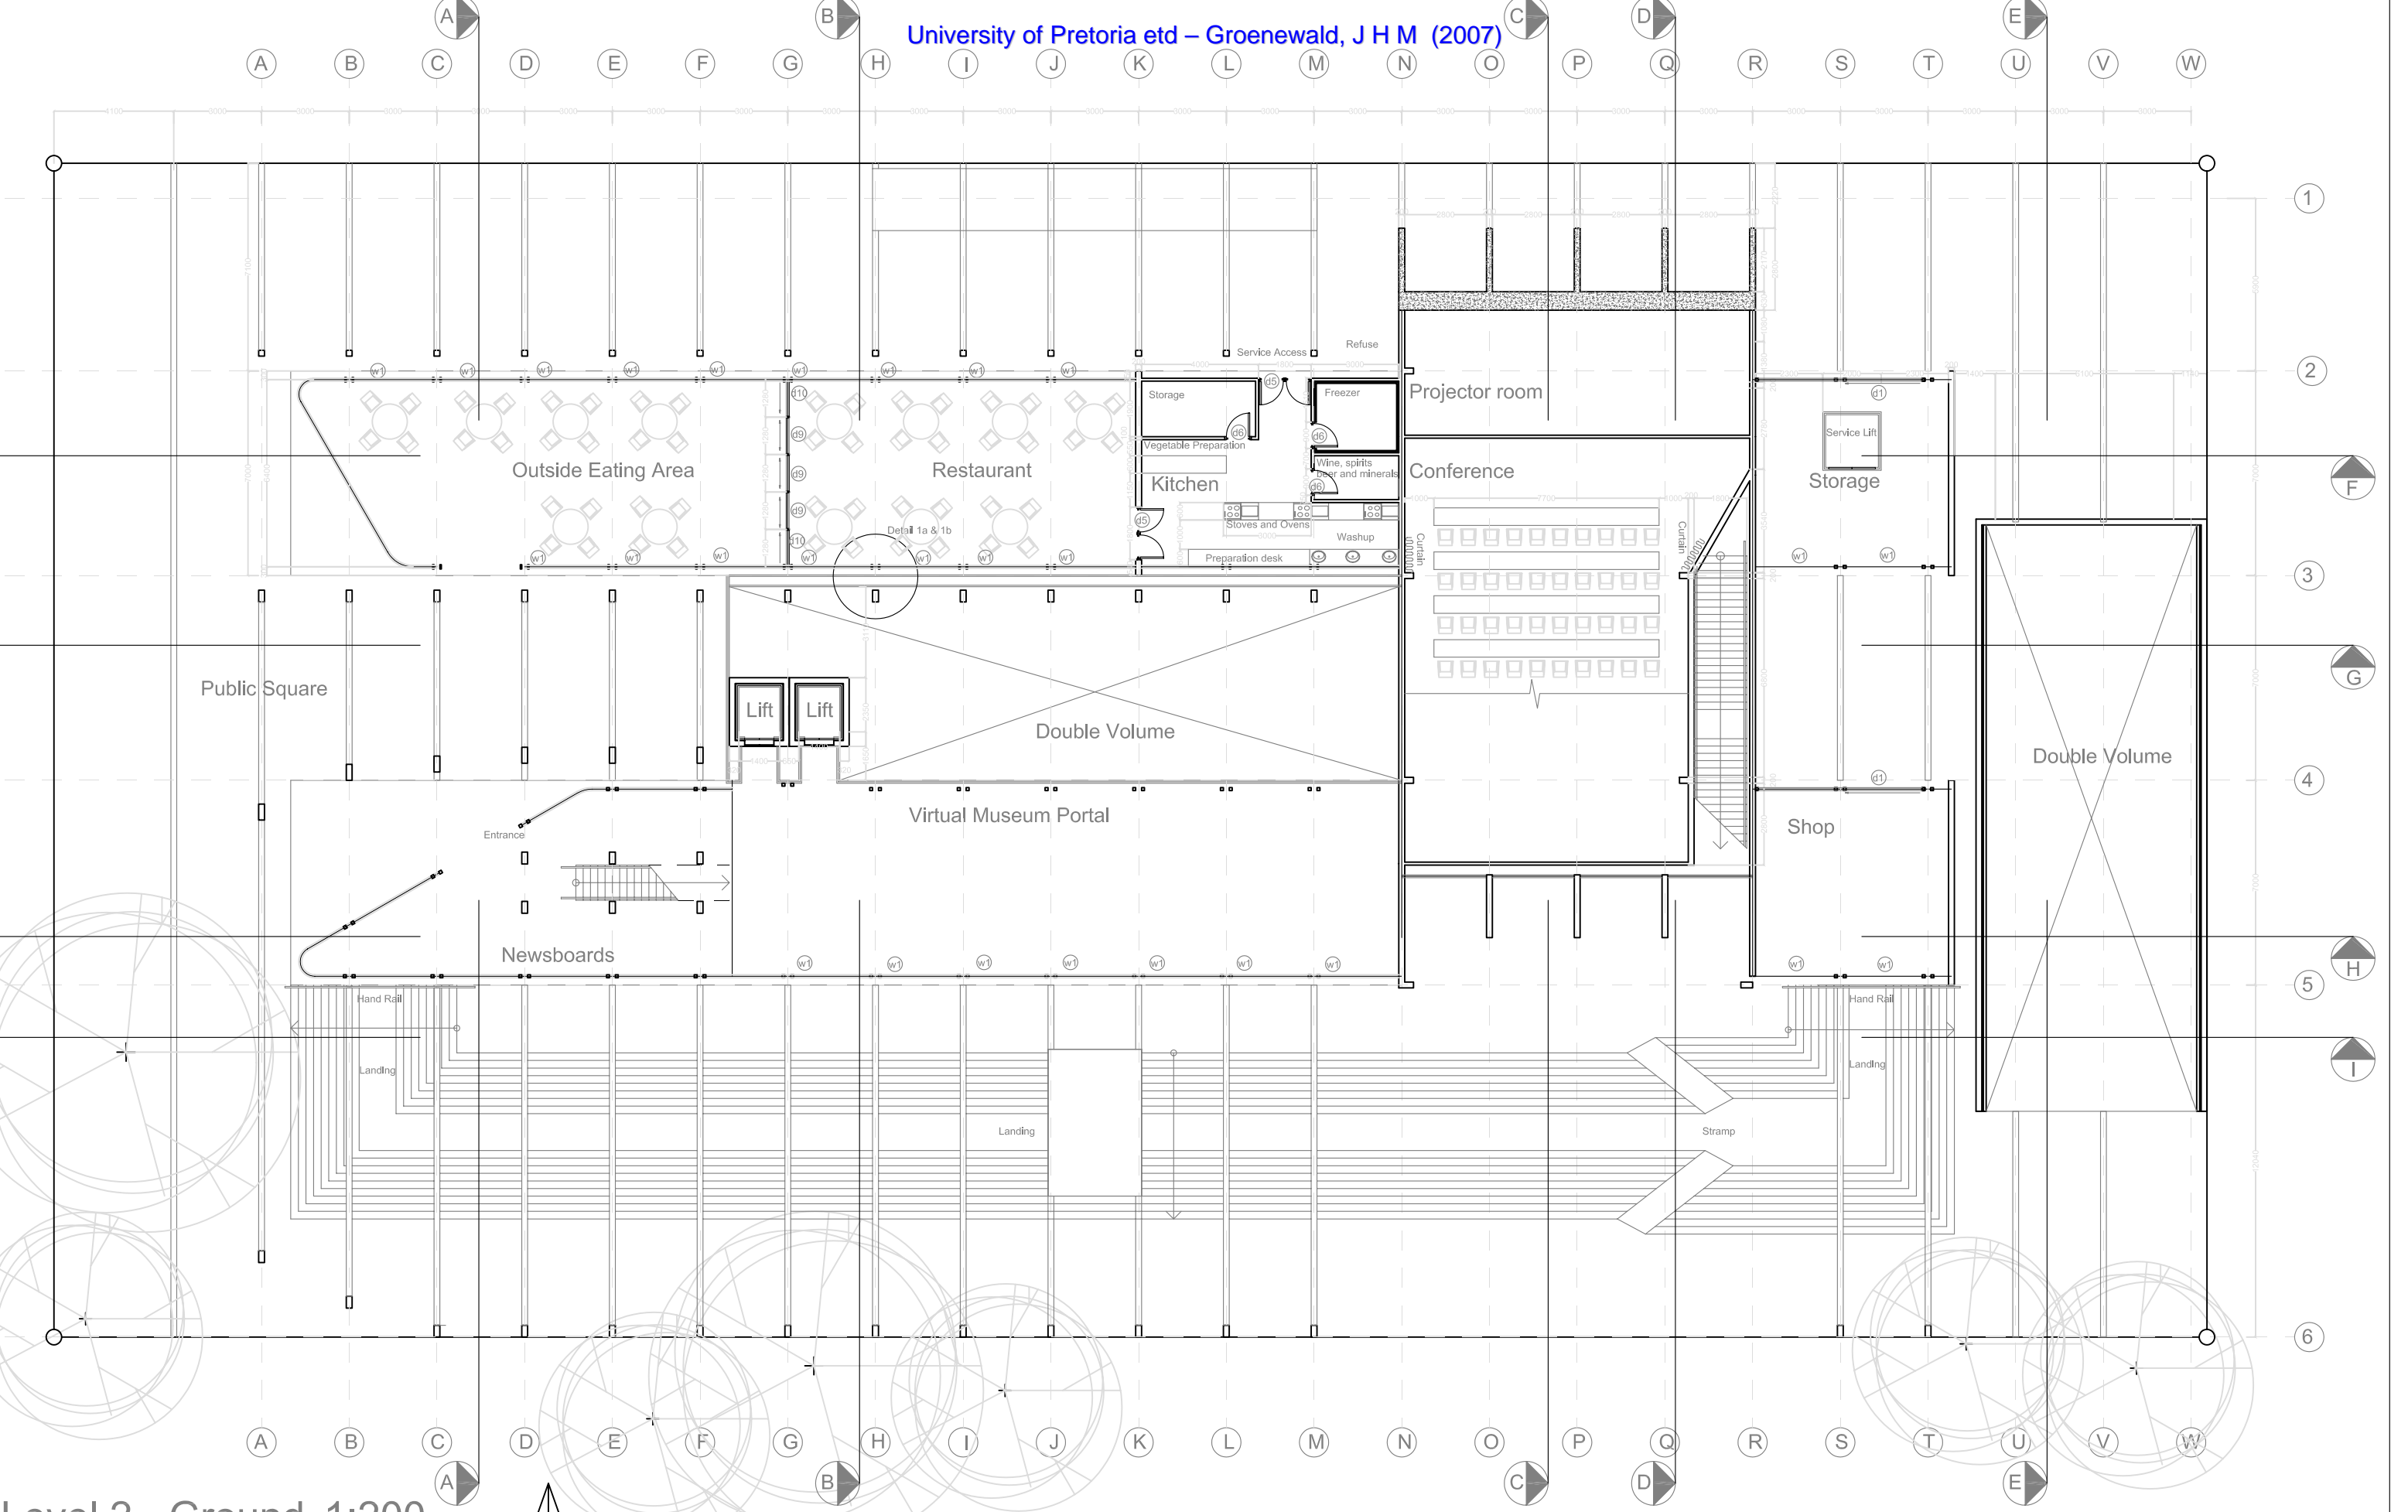


Level 2 - Ground 1:200

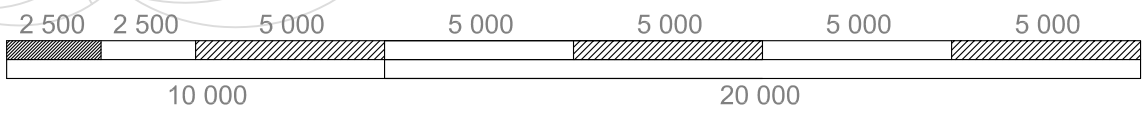


JHM Groenewald	S21026034
Global Museum	609 Skinner Street, Pretoria
	South Africa
M.Arch (Prof)	University of Pretoria

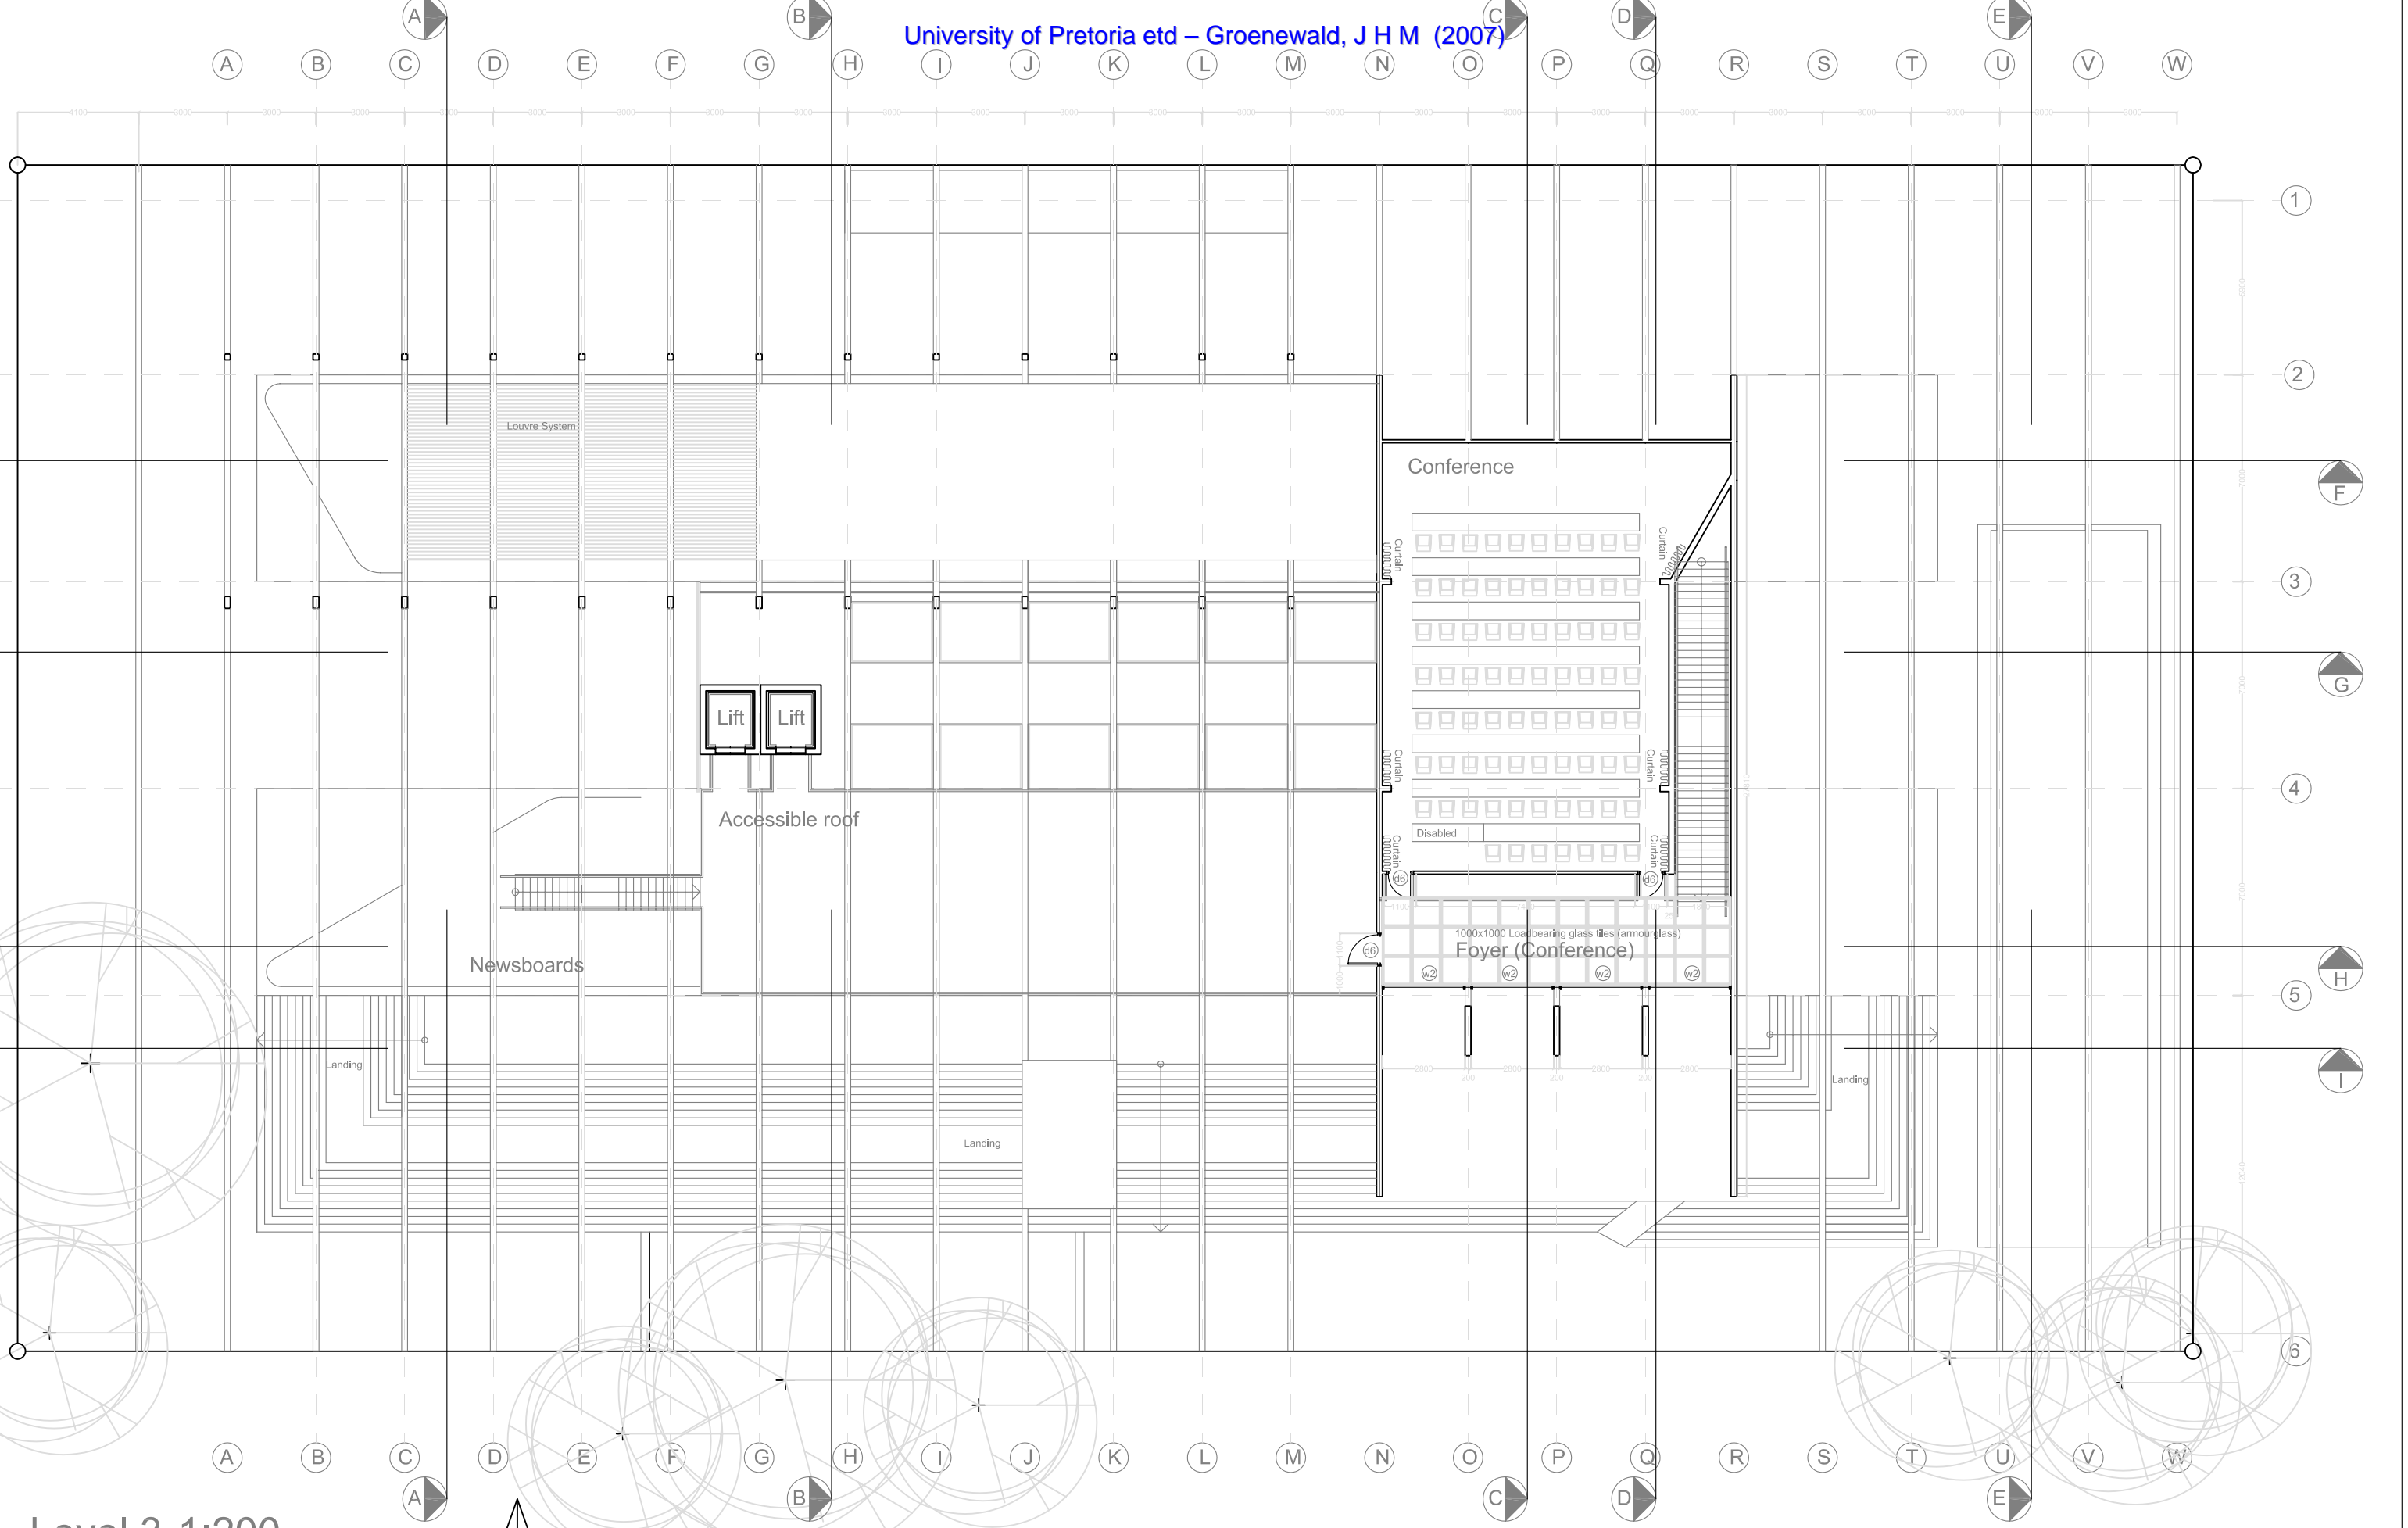


Level 3 1:200

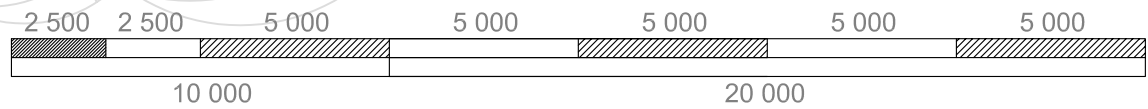


JHM Groenewald	S21026034
Global Museum	609 Skinner Street, Pretoria
	South Africa
M.Arch (Prof)	University of Pretoria

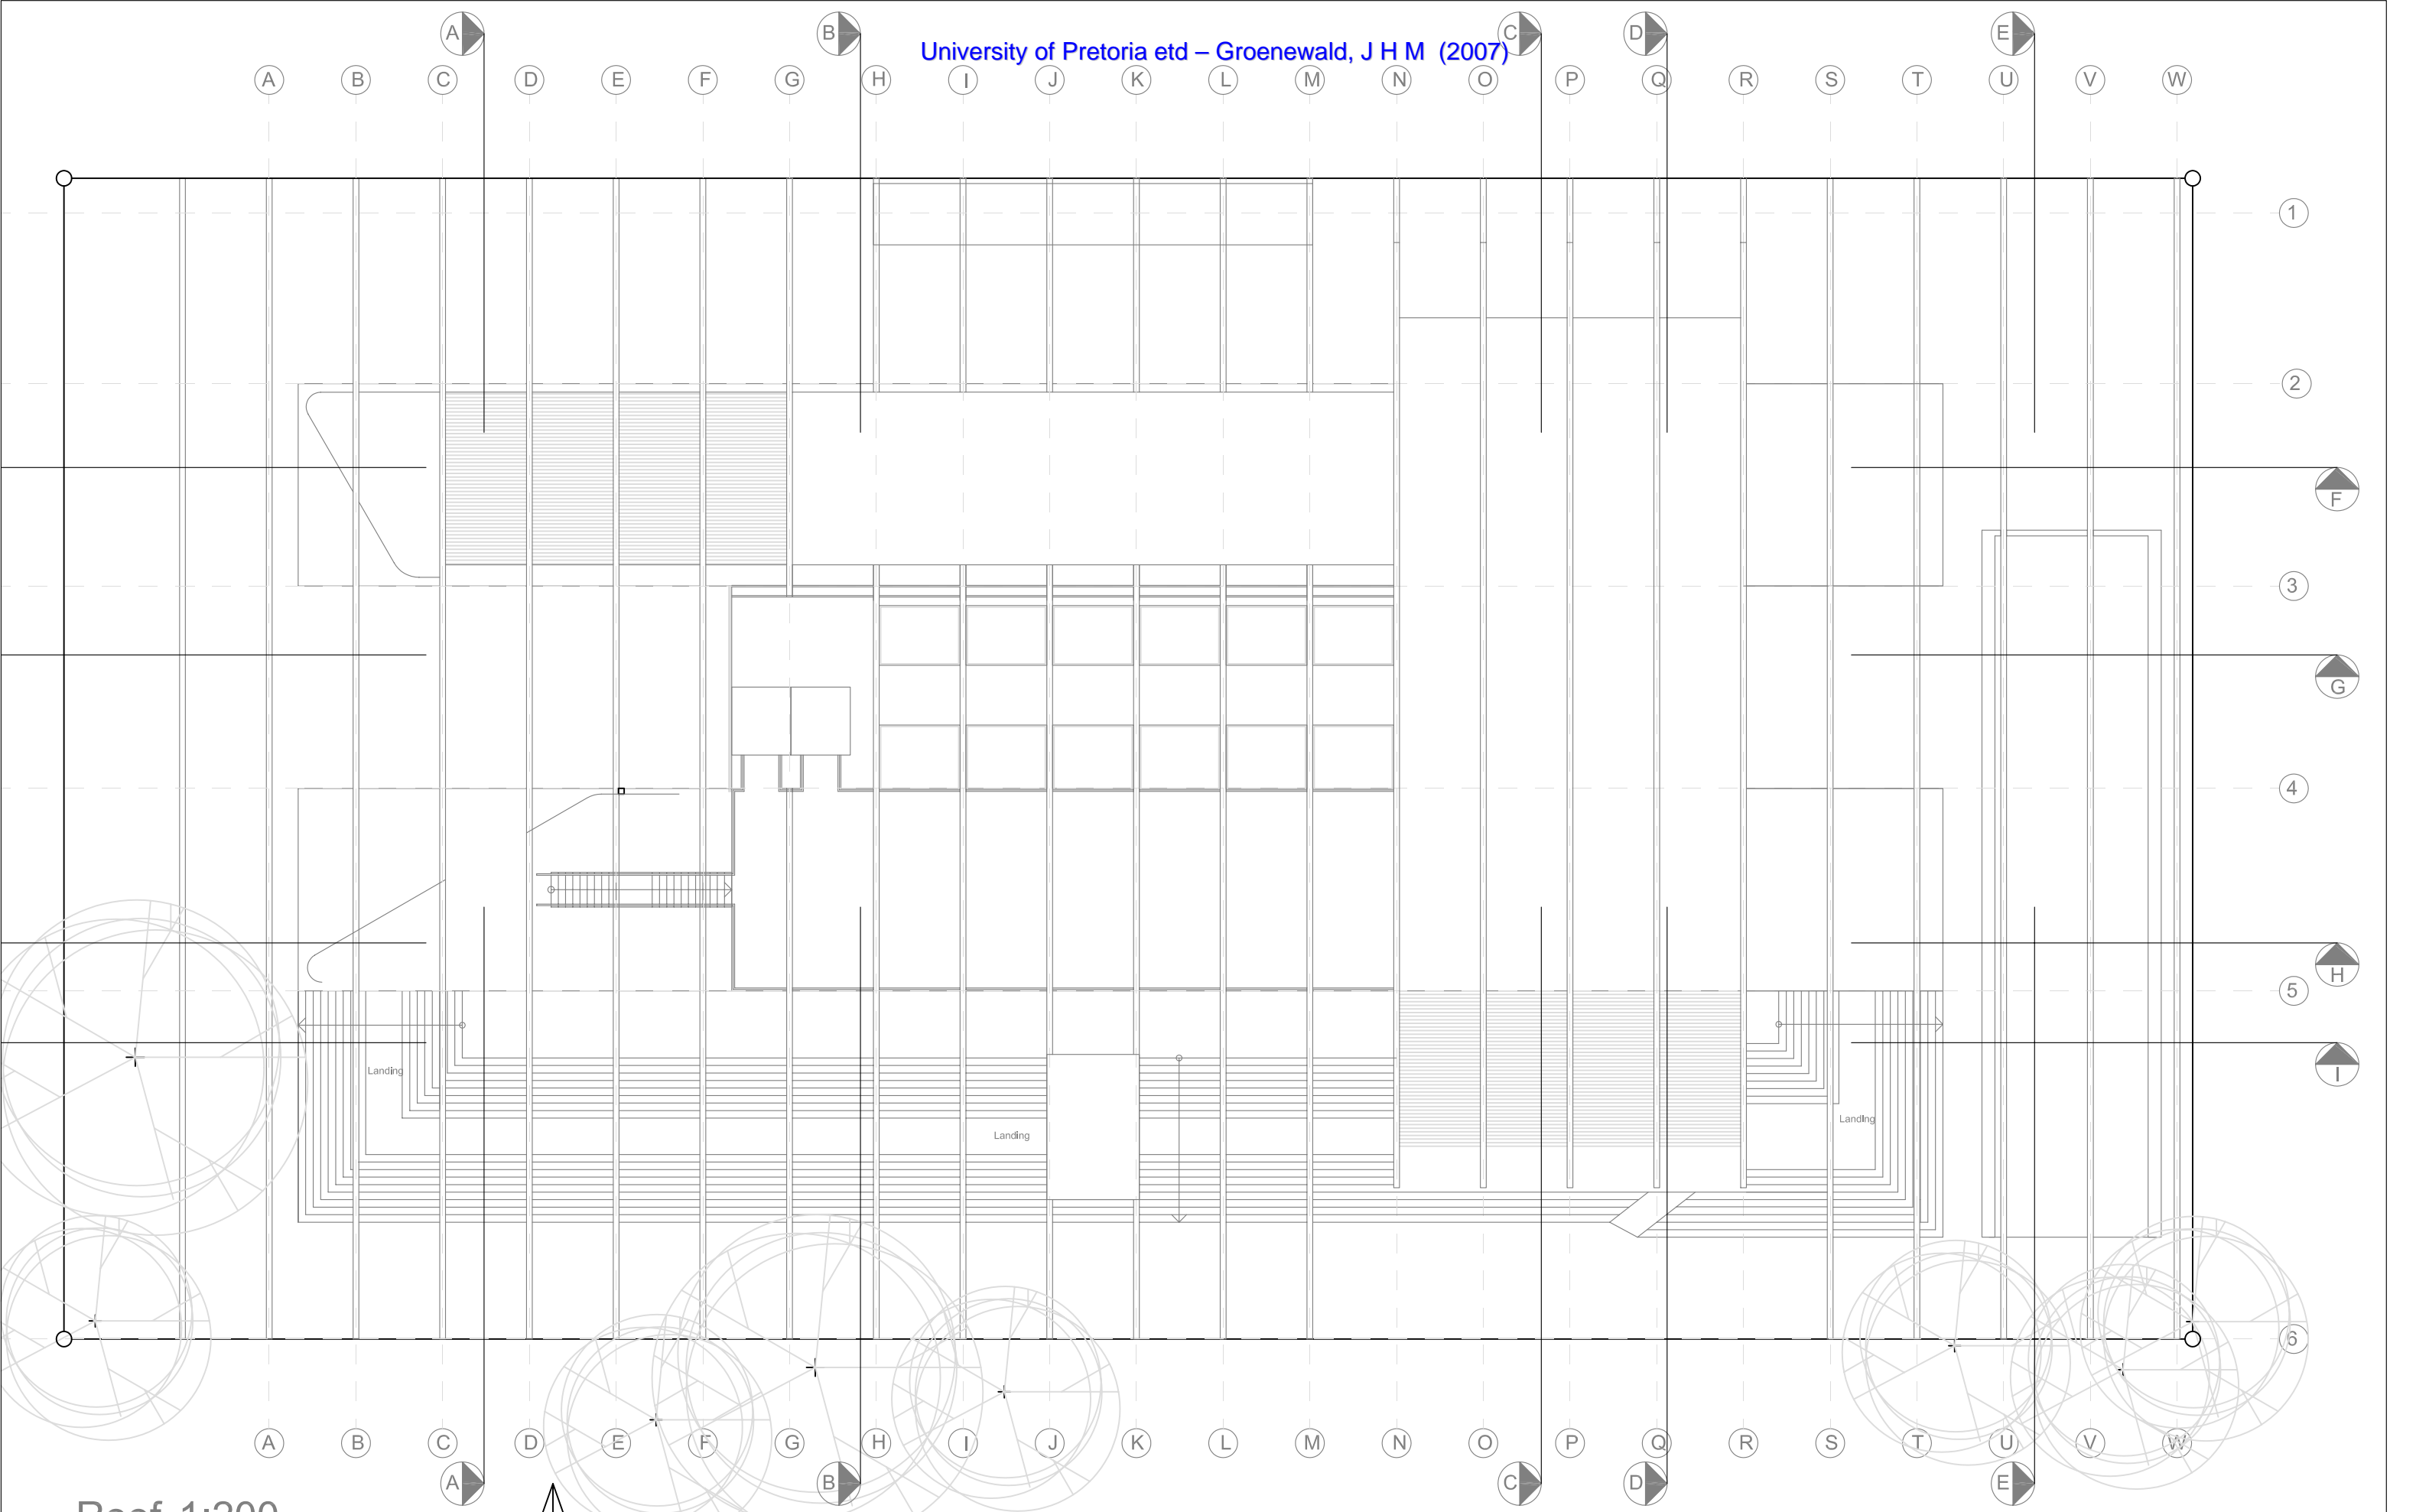


Roof 1:200

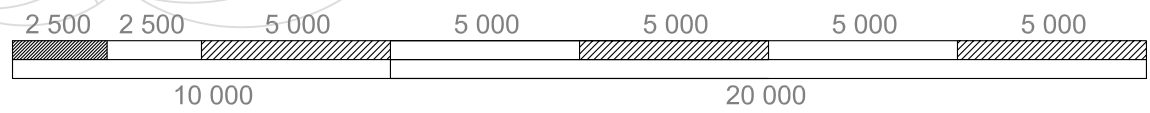


JHM Groenewald	S21026034
Global Museum	609 Skinner Street, Pretoria
	South Africa
M.Arch (Prof)	University of Pretoria

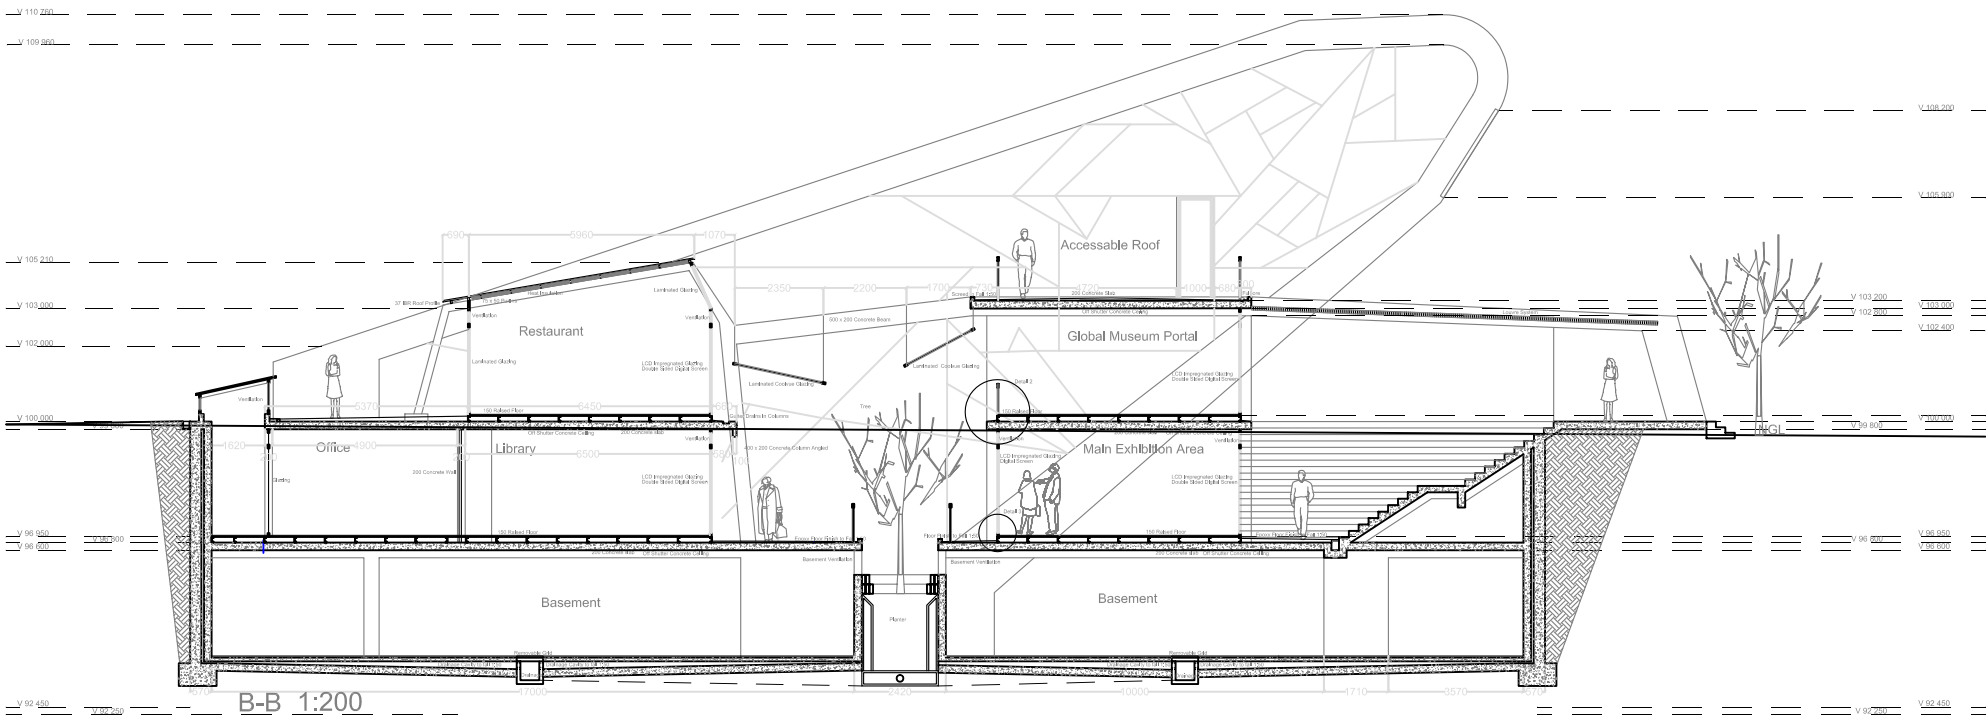


B-B 1:200

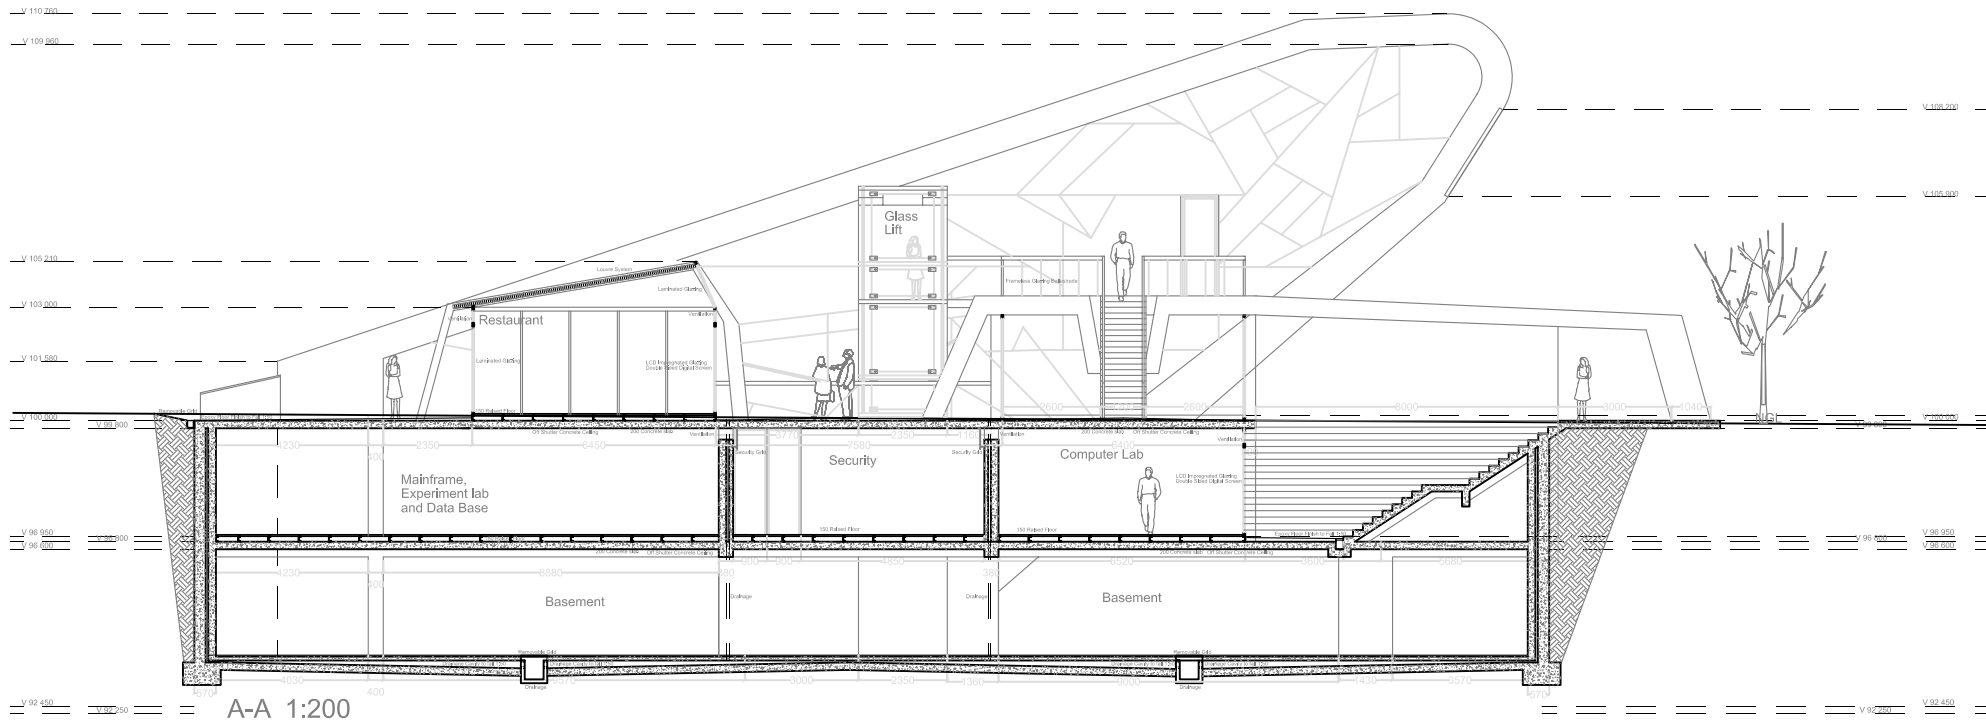

A-A 1:200




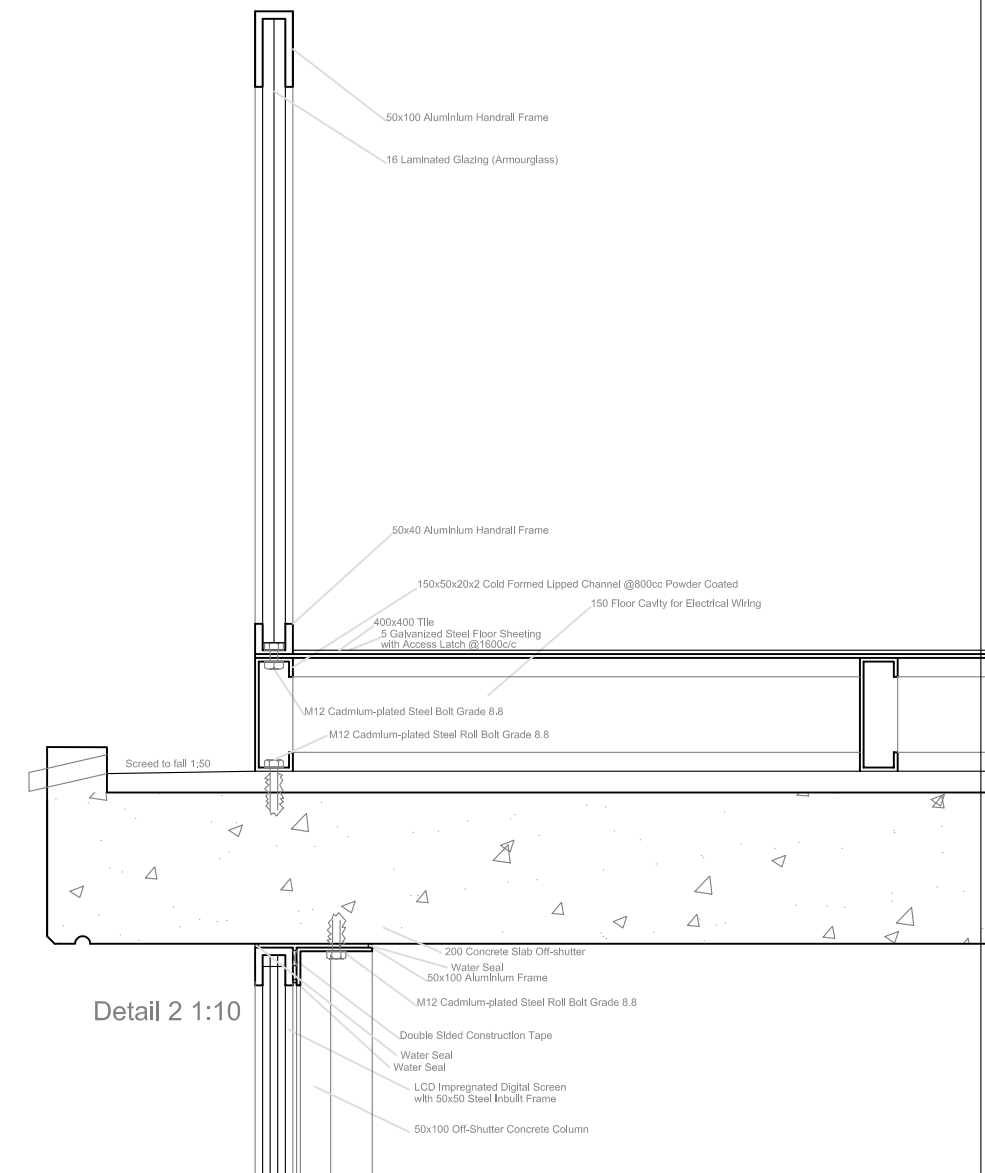


Detail 2 1:10

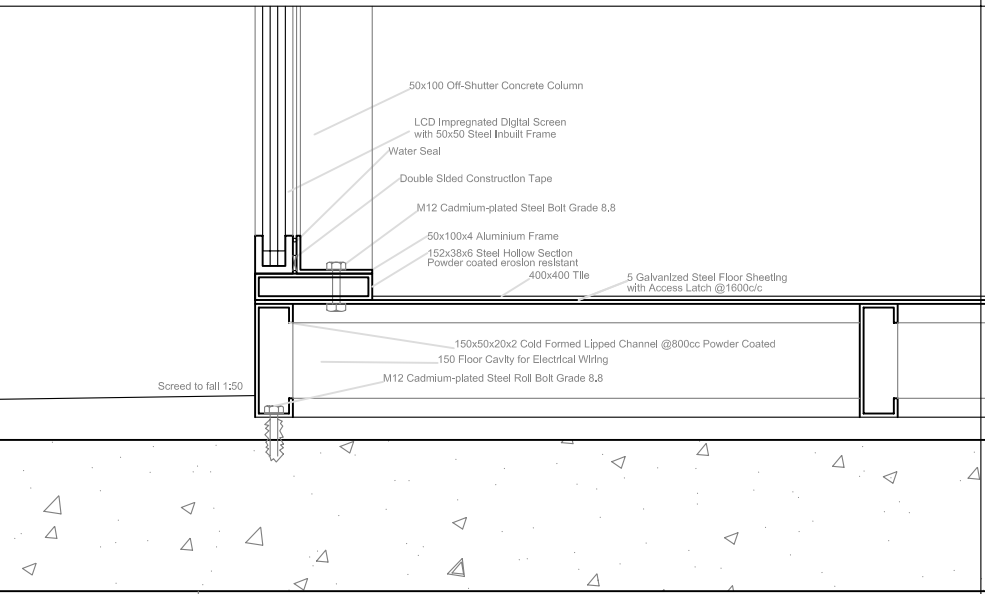

Detail 3 1:10

JHM Groenewald	S21026034
Global Museum	609 Skinner Street, Pretoria
	South Africa
M.Arch (Prof)	University of Pretoria

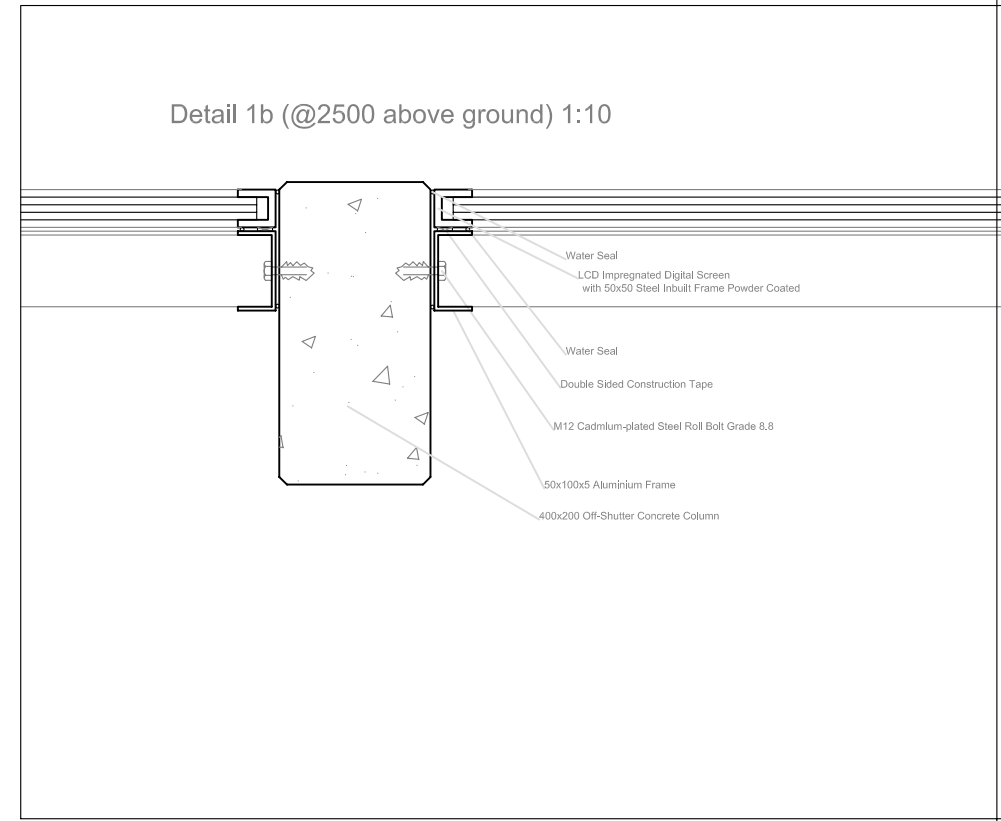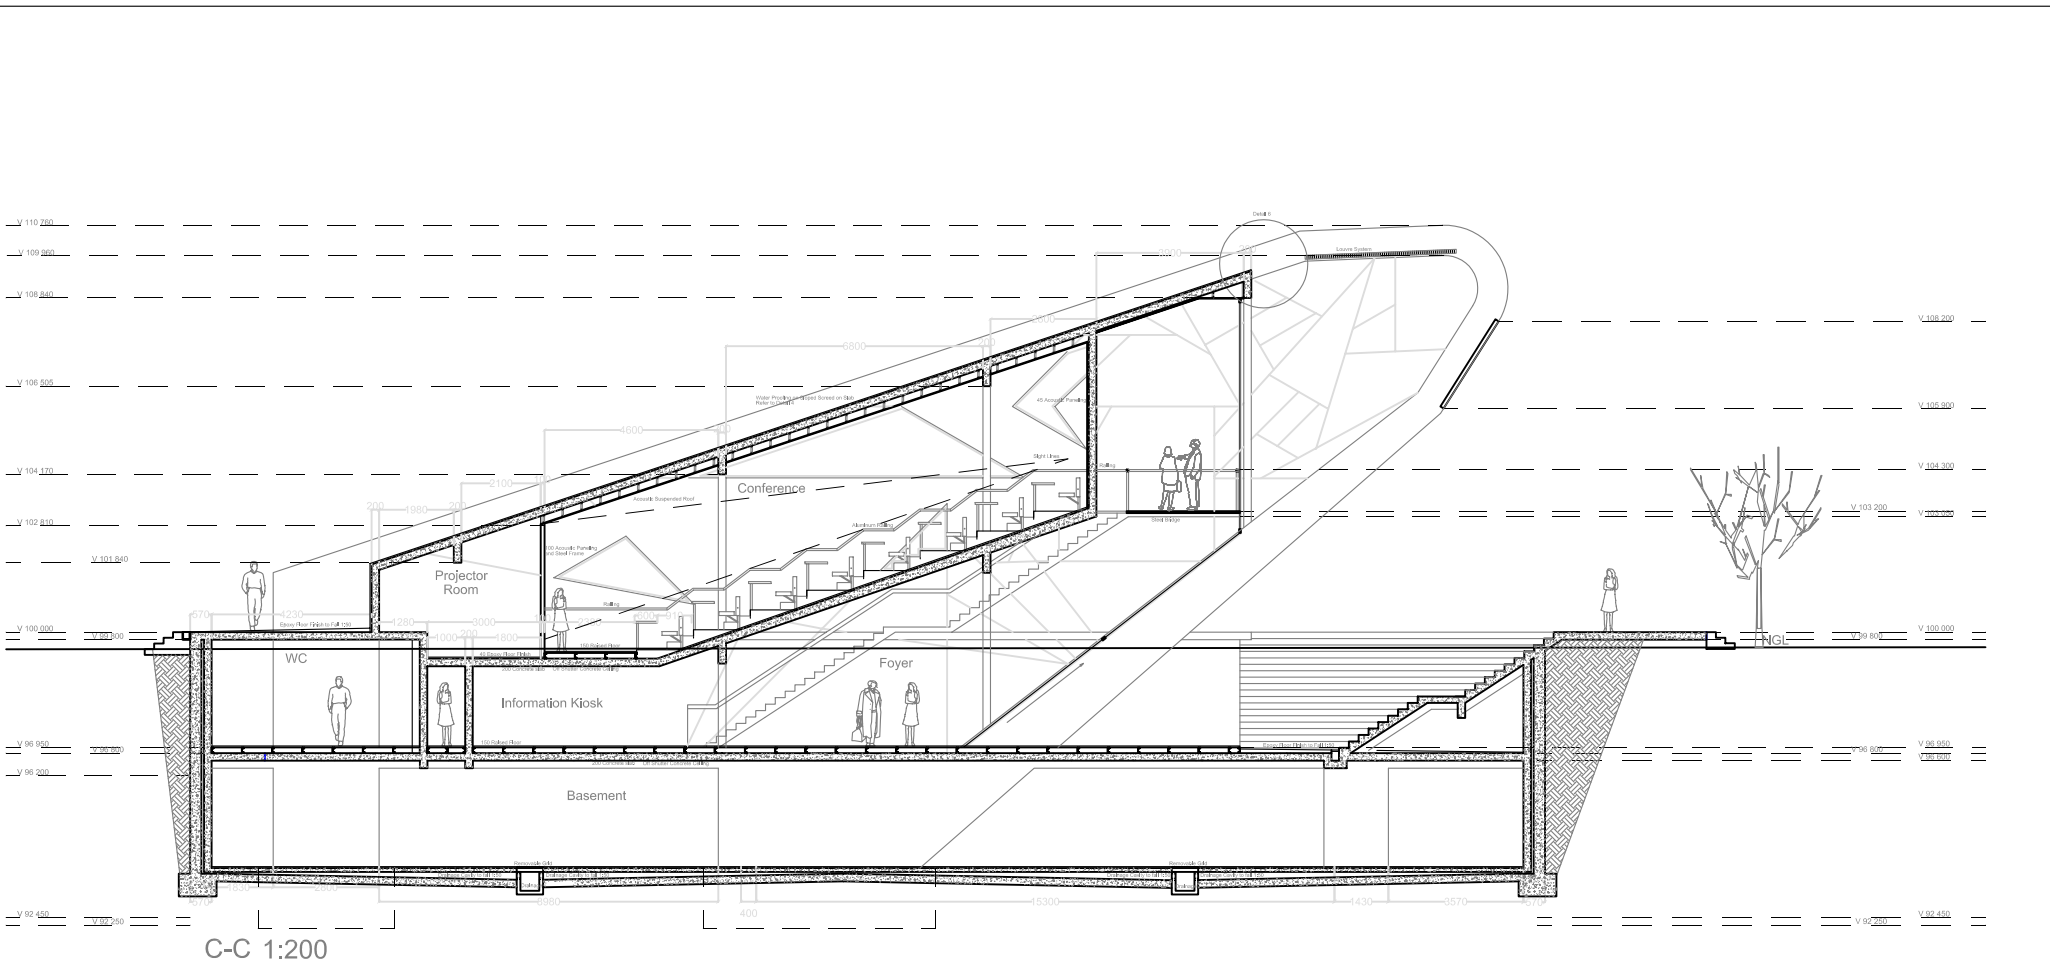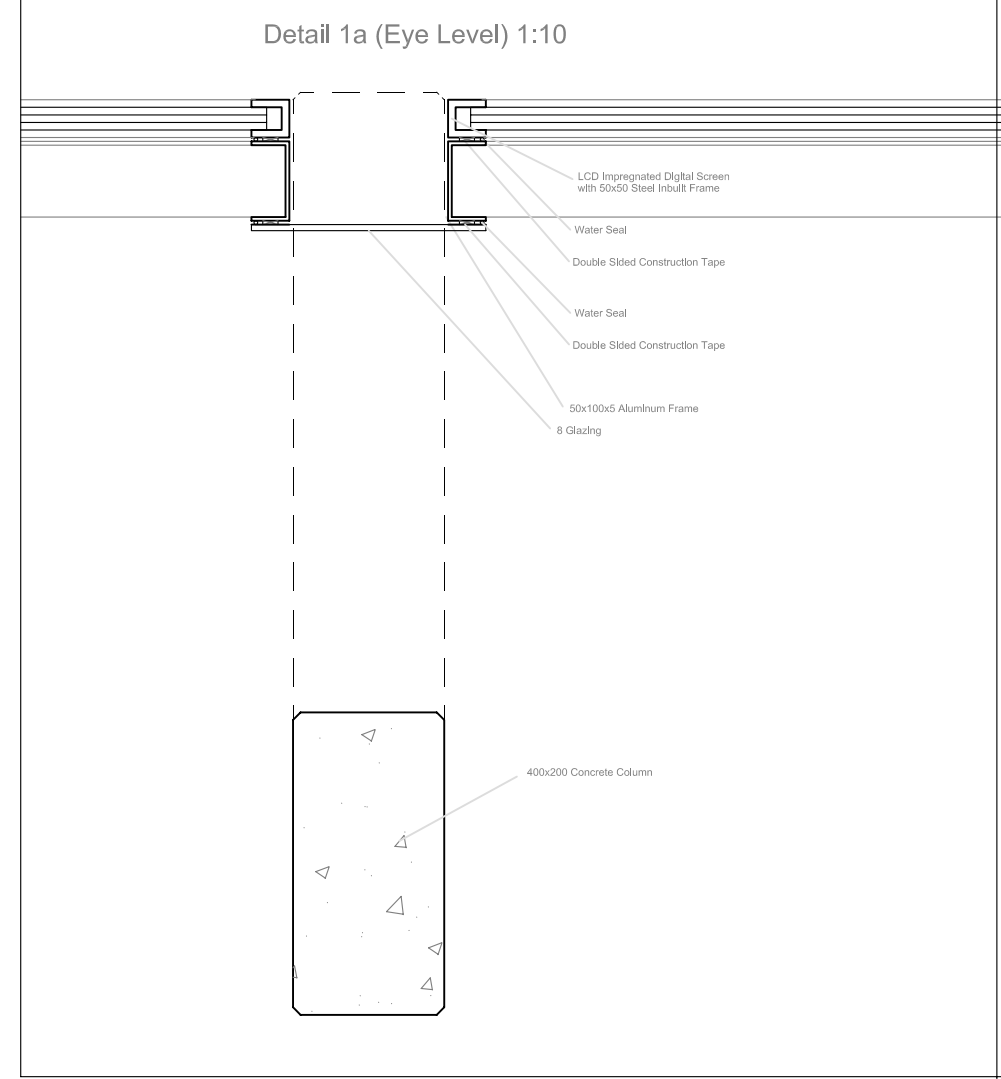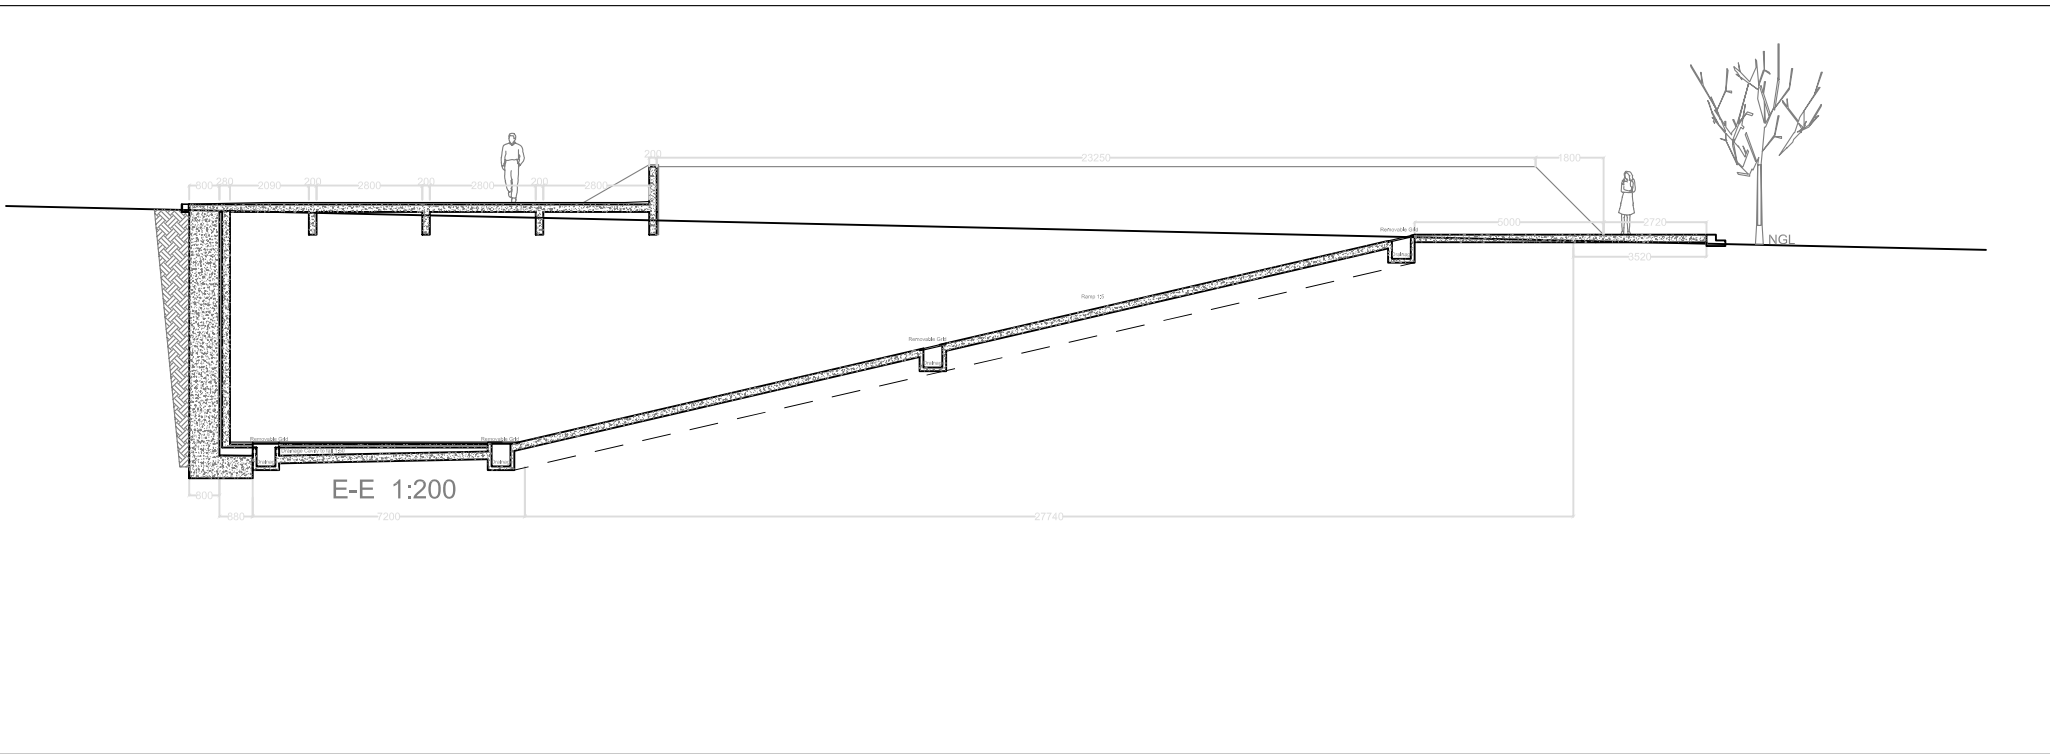


JHM Groenewald	S21026034
Global Museum	609 Skinner Street, Pretoria
	South Africa
M.Arch (Prof)	University of Pretoria


F-F 1:200




G-G 1:200

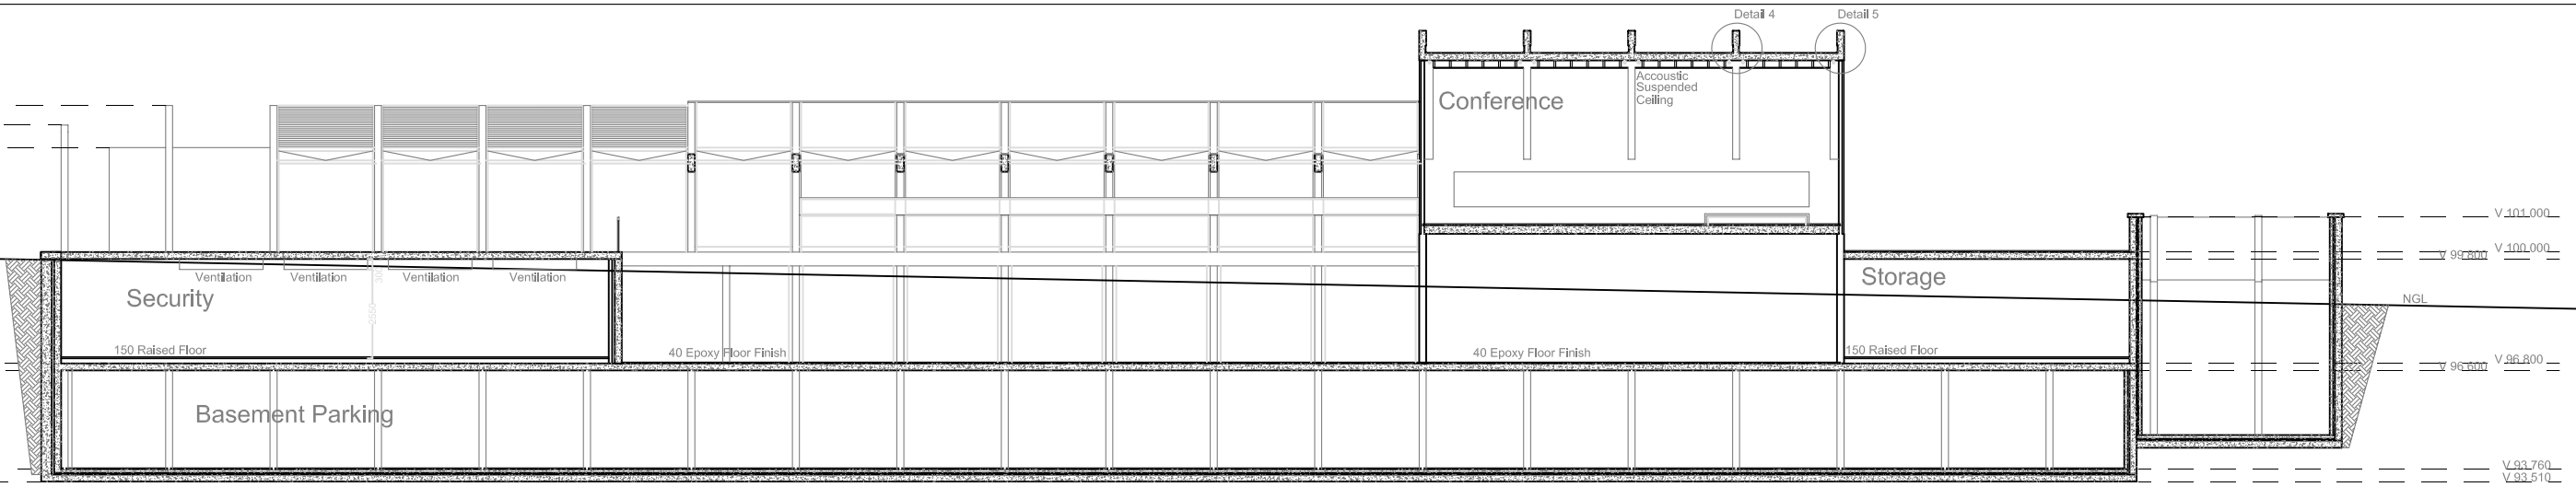

I-I 1:200



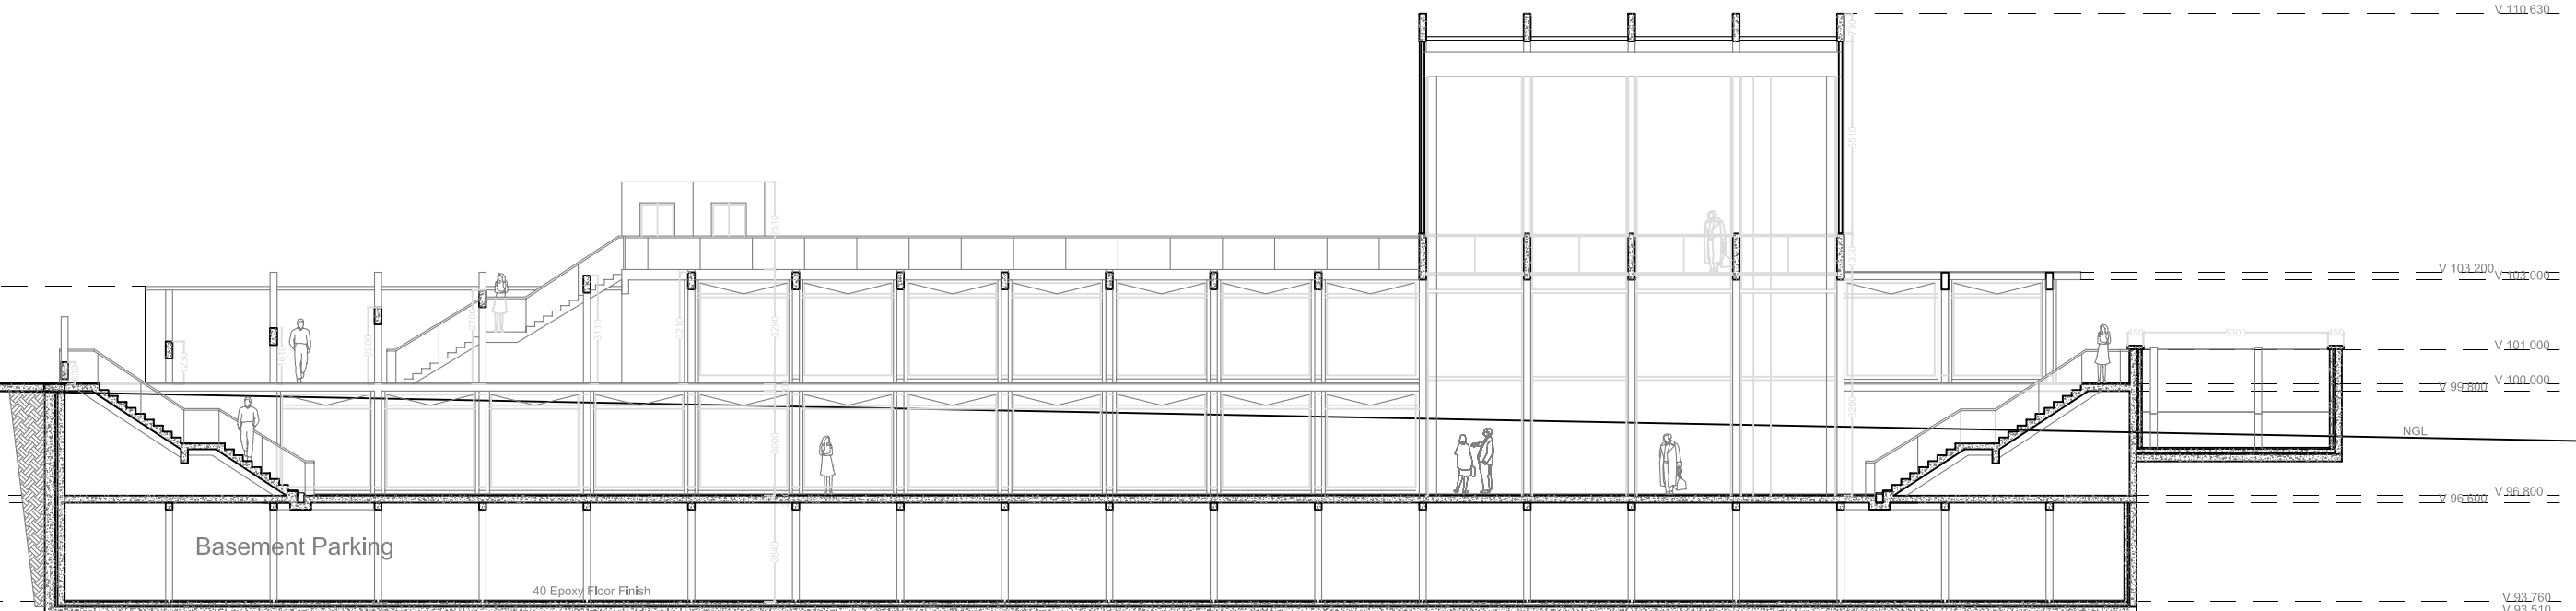


JHM Groenewald	S21026034
Global Museum	609 Skinner Street, Pretoria
	South Africa
M.Arch (Prof)	University of Pretoria

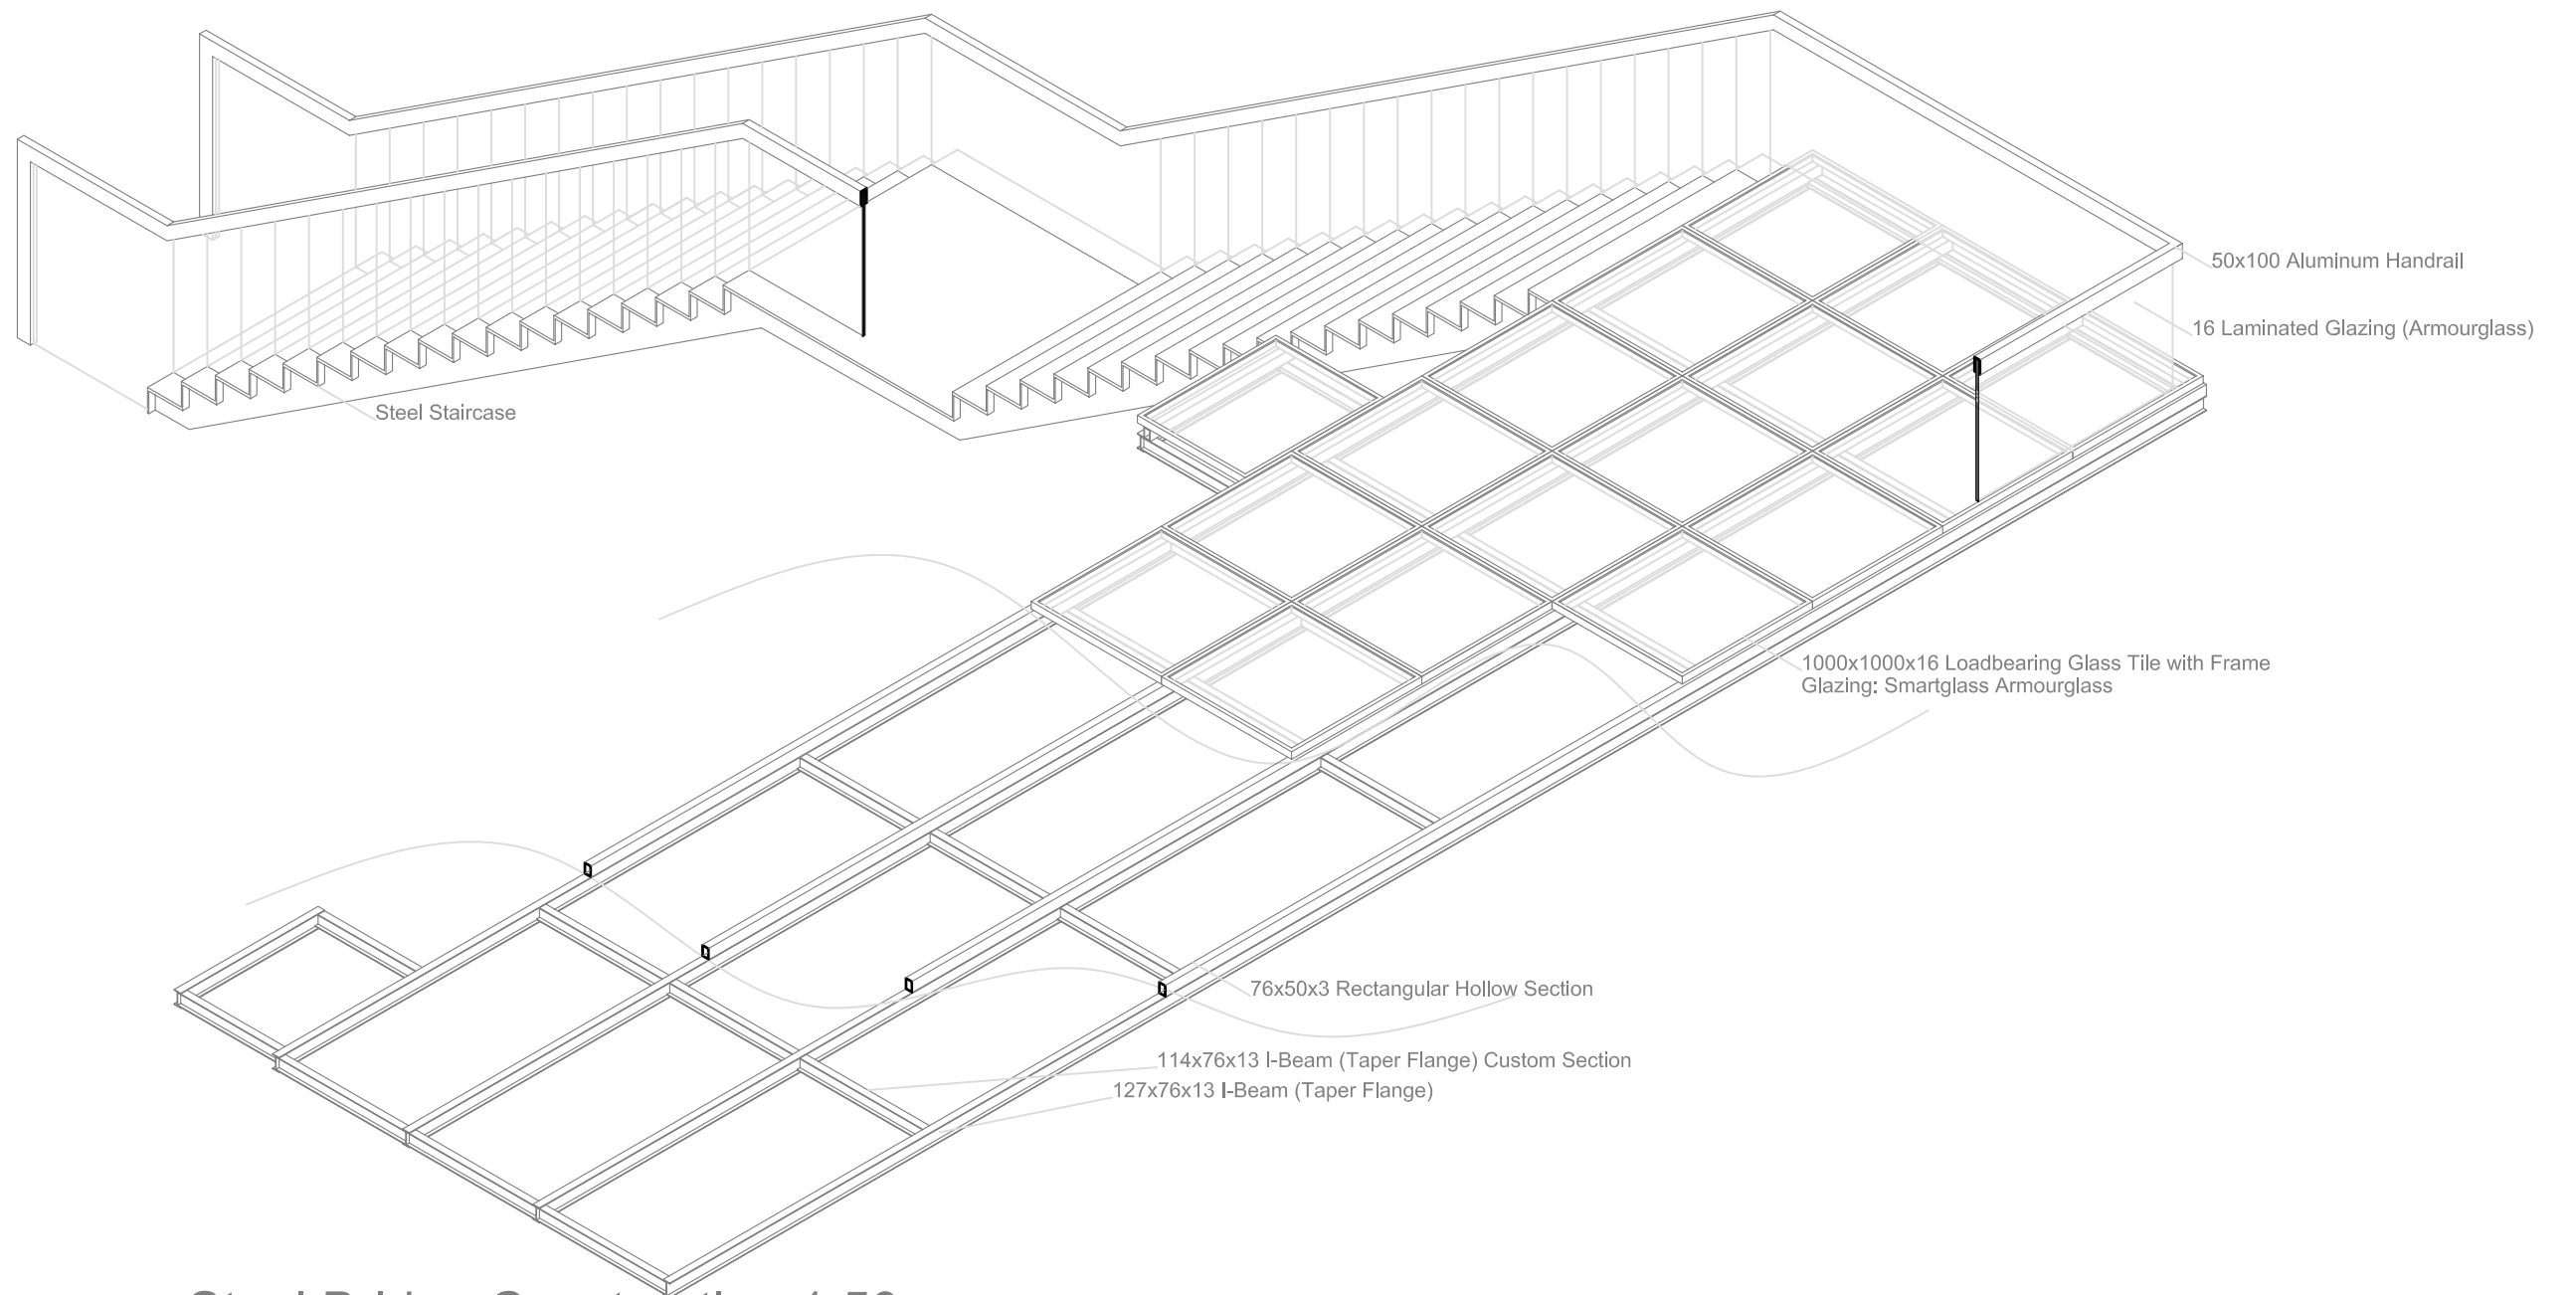


Steel Bridge Construction 1:50


JHM Groenewald	S21026034
Global Museum	609 Skinner Street, Pretoria
	South Africa
M.Arch (Prof)	University of Pretoria

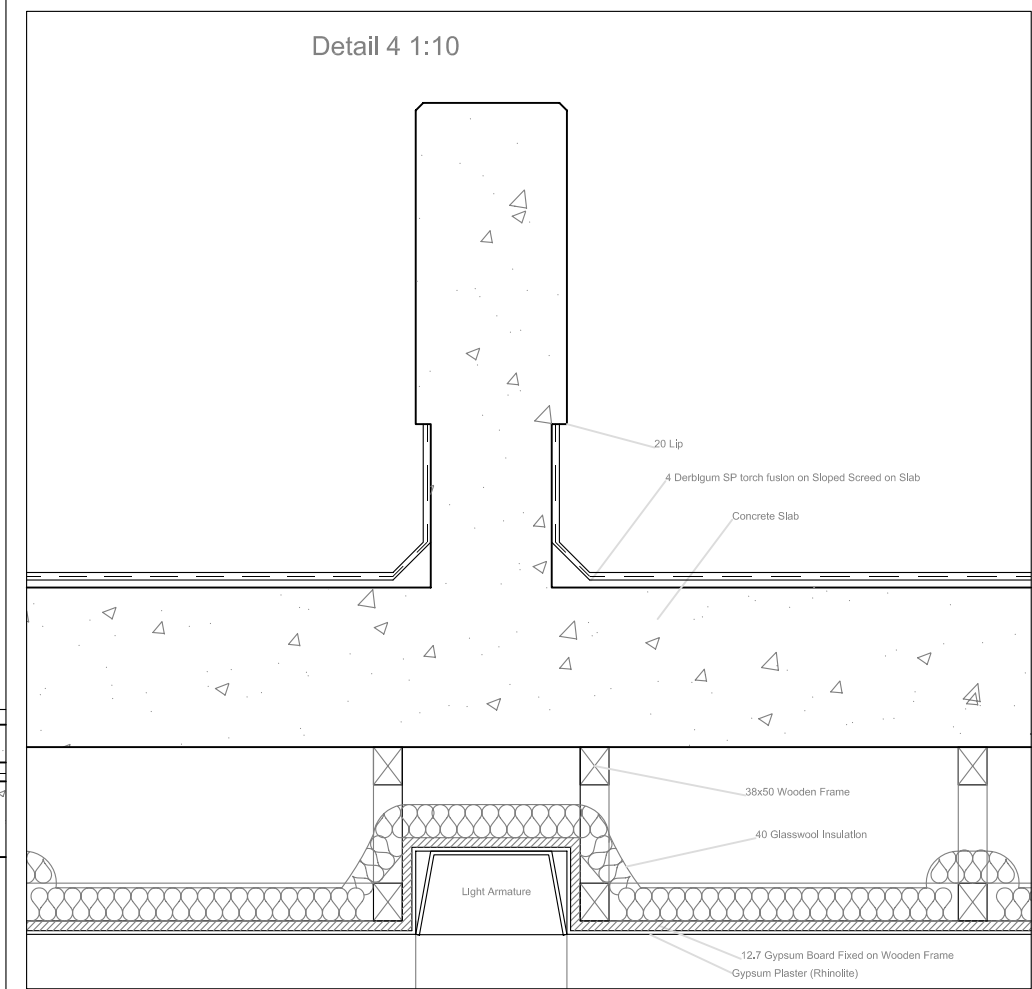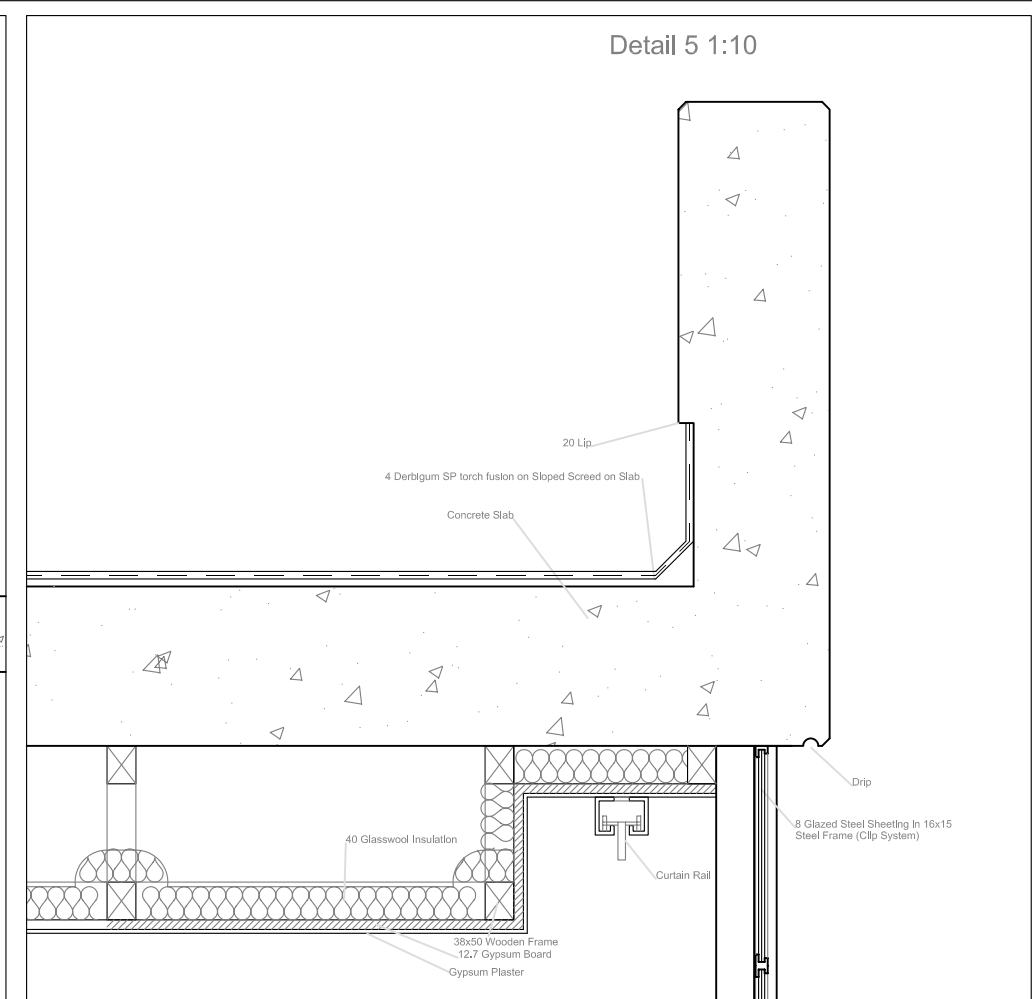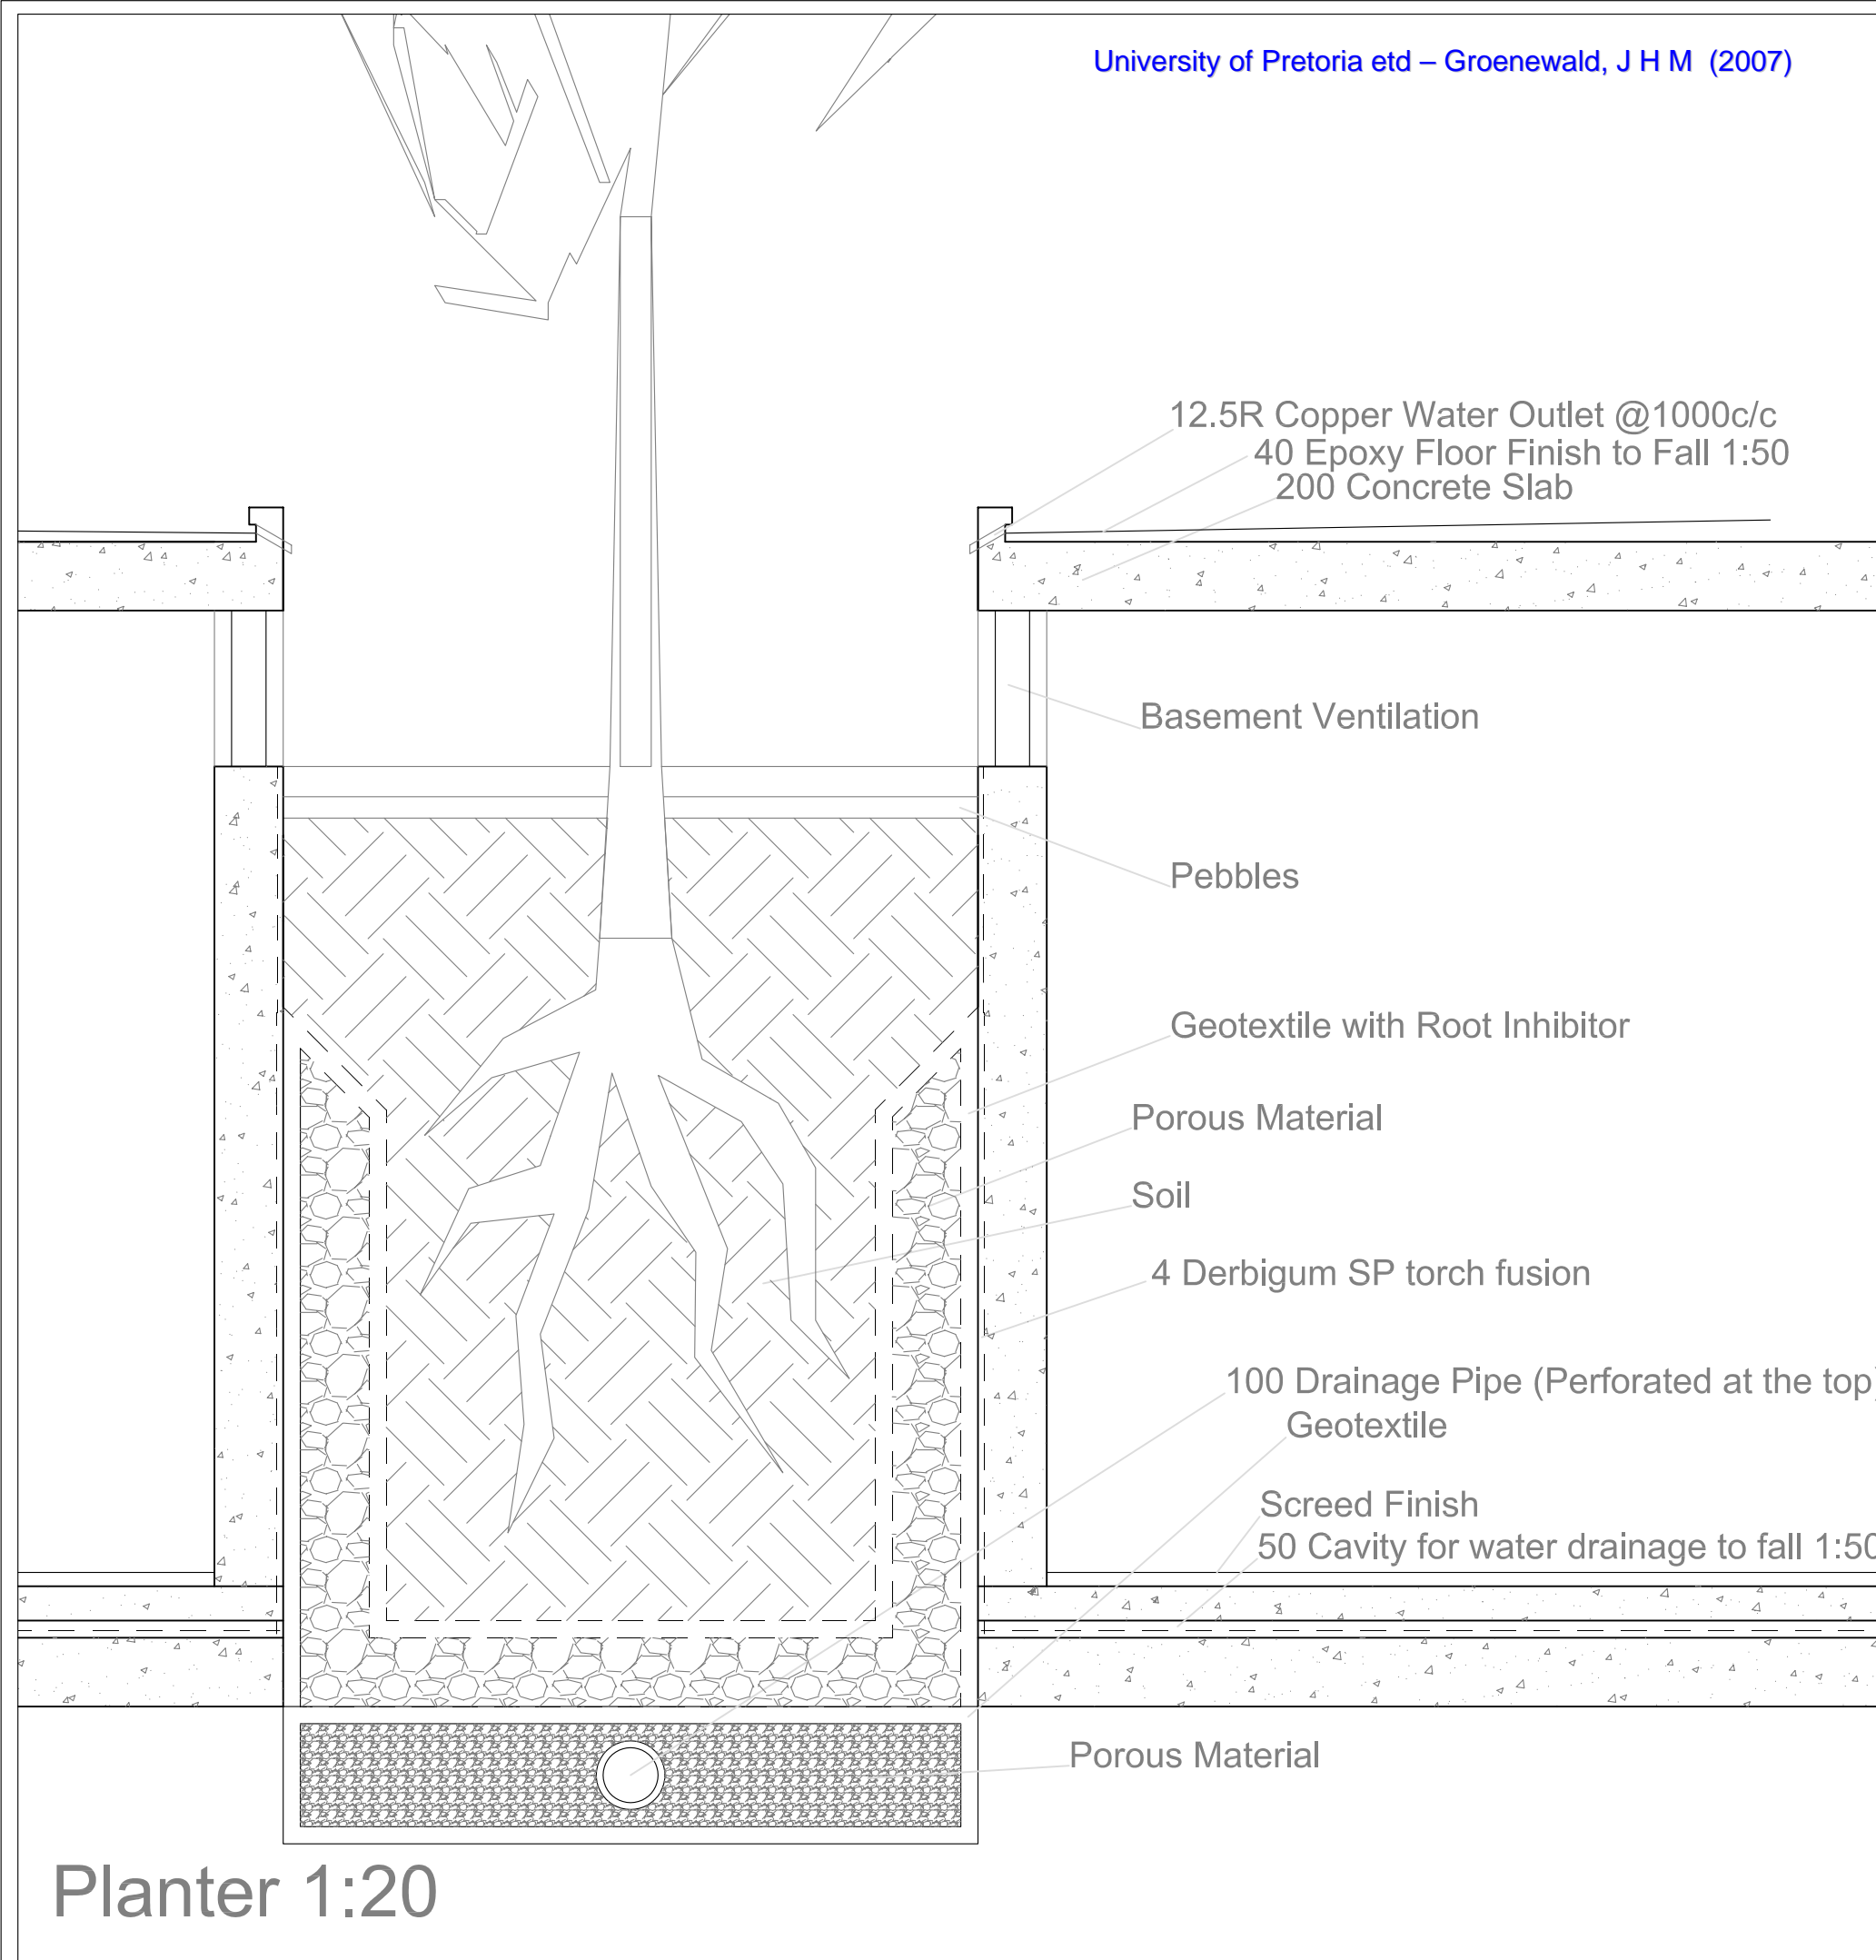


JHM Groenewald	S21026034
Global Museum	609 Skinner Street, Pretoria
	South Africa
M.Arch (Prof)	University of Pretoria

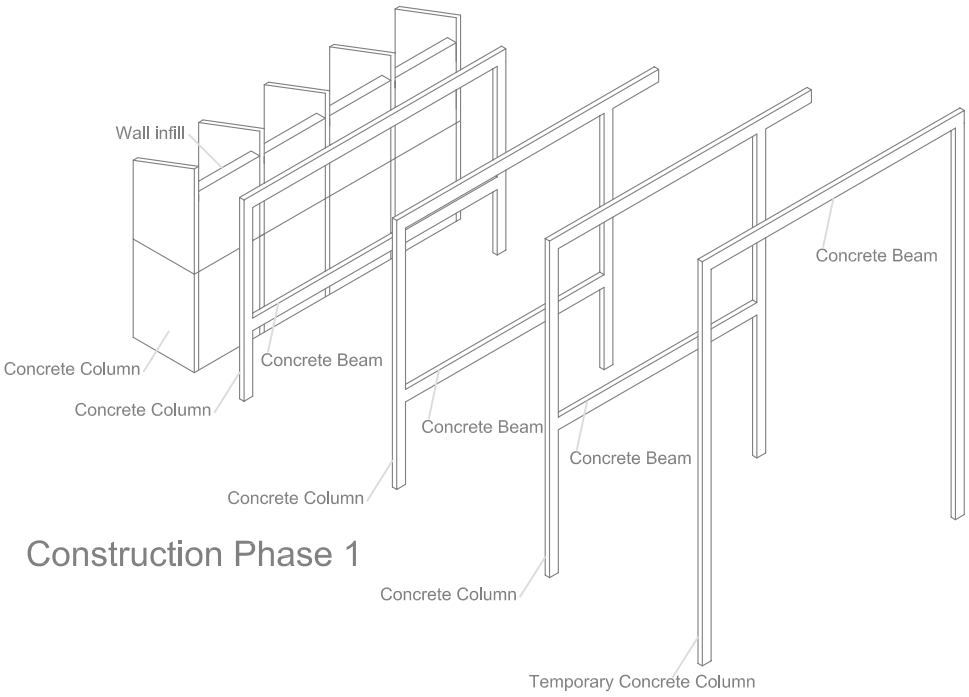


Construction Phase 1

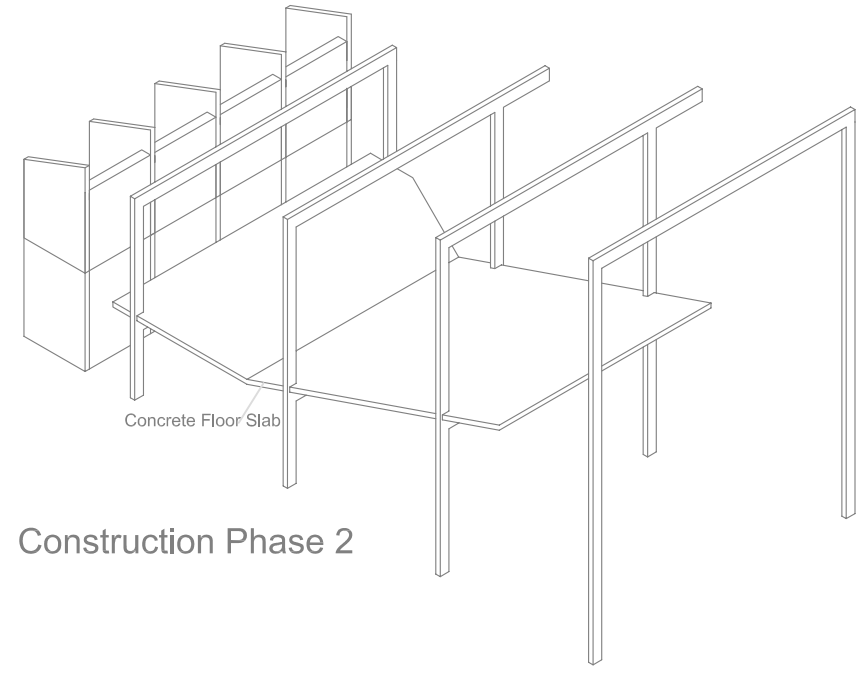


Construction Phase 2

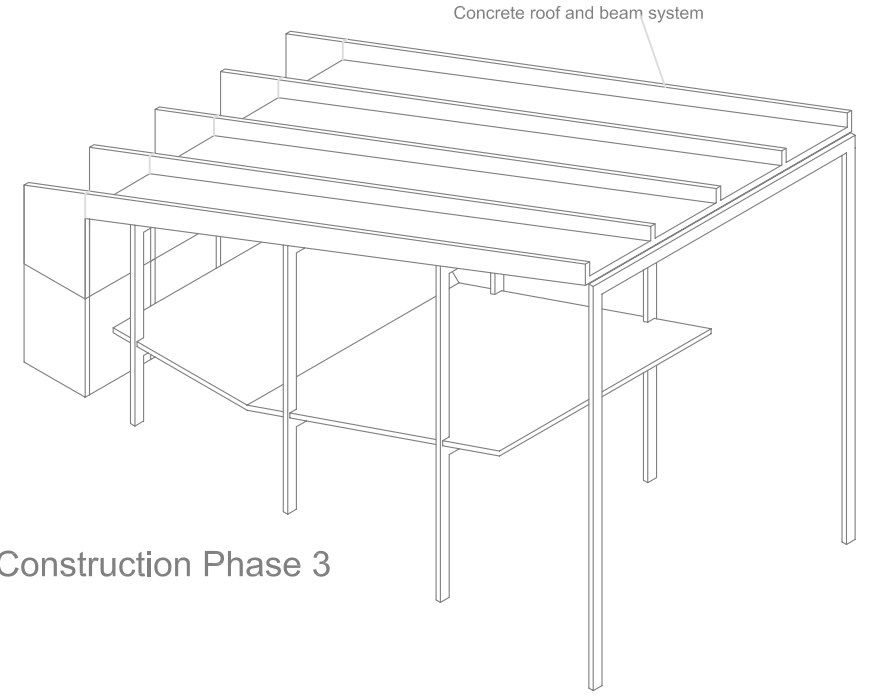

Construction Phase 3

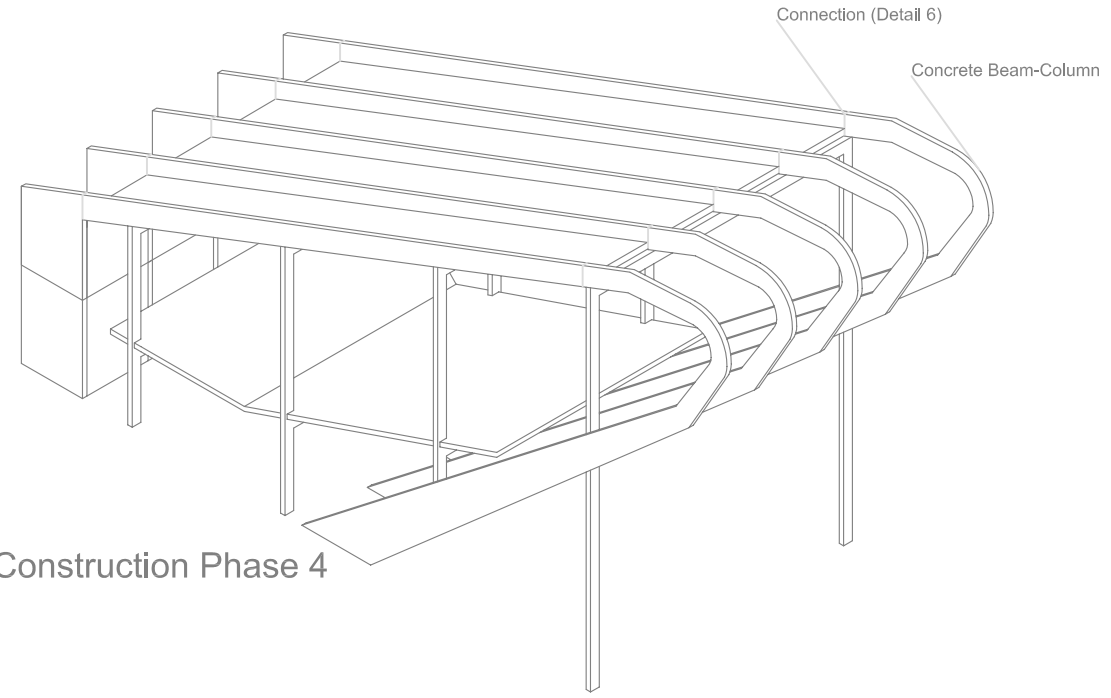

Construction Phase 4




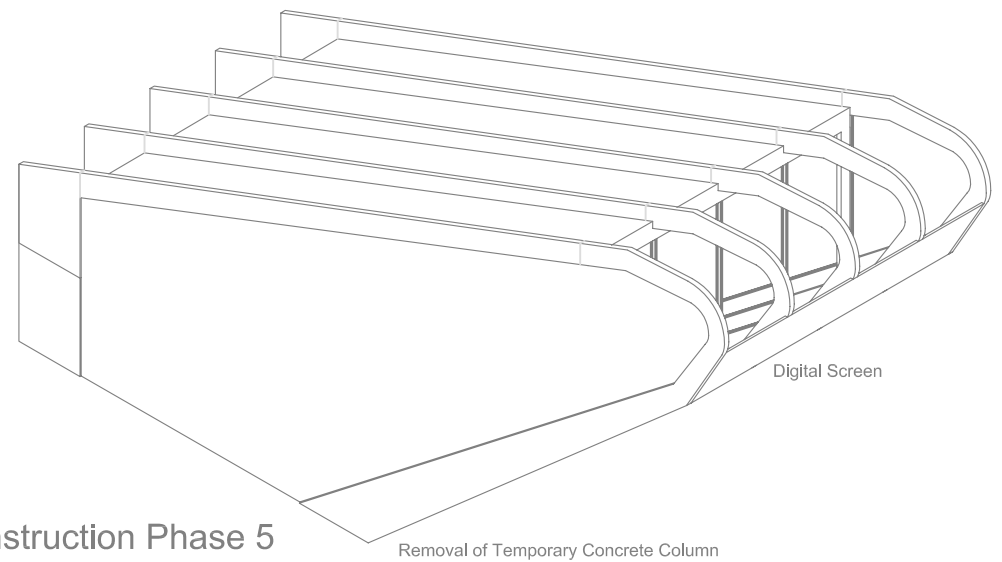


Construction Phase 5

Removal of Temporary Concrete Column


JHM Groenewald	S21026034
Global Museum	609 Skinner Street, Pretoria
	South Africa
M.Arch (Prof)	University of Pretoria

Detail 6 1:20

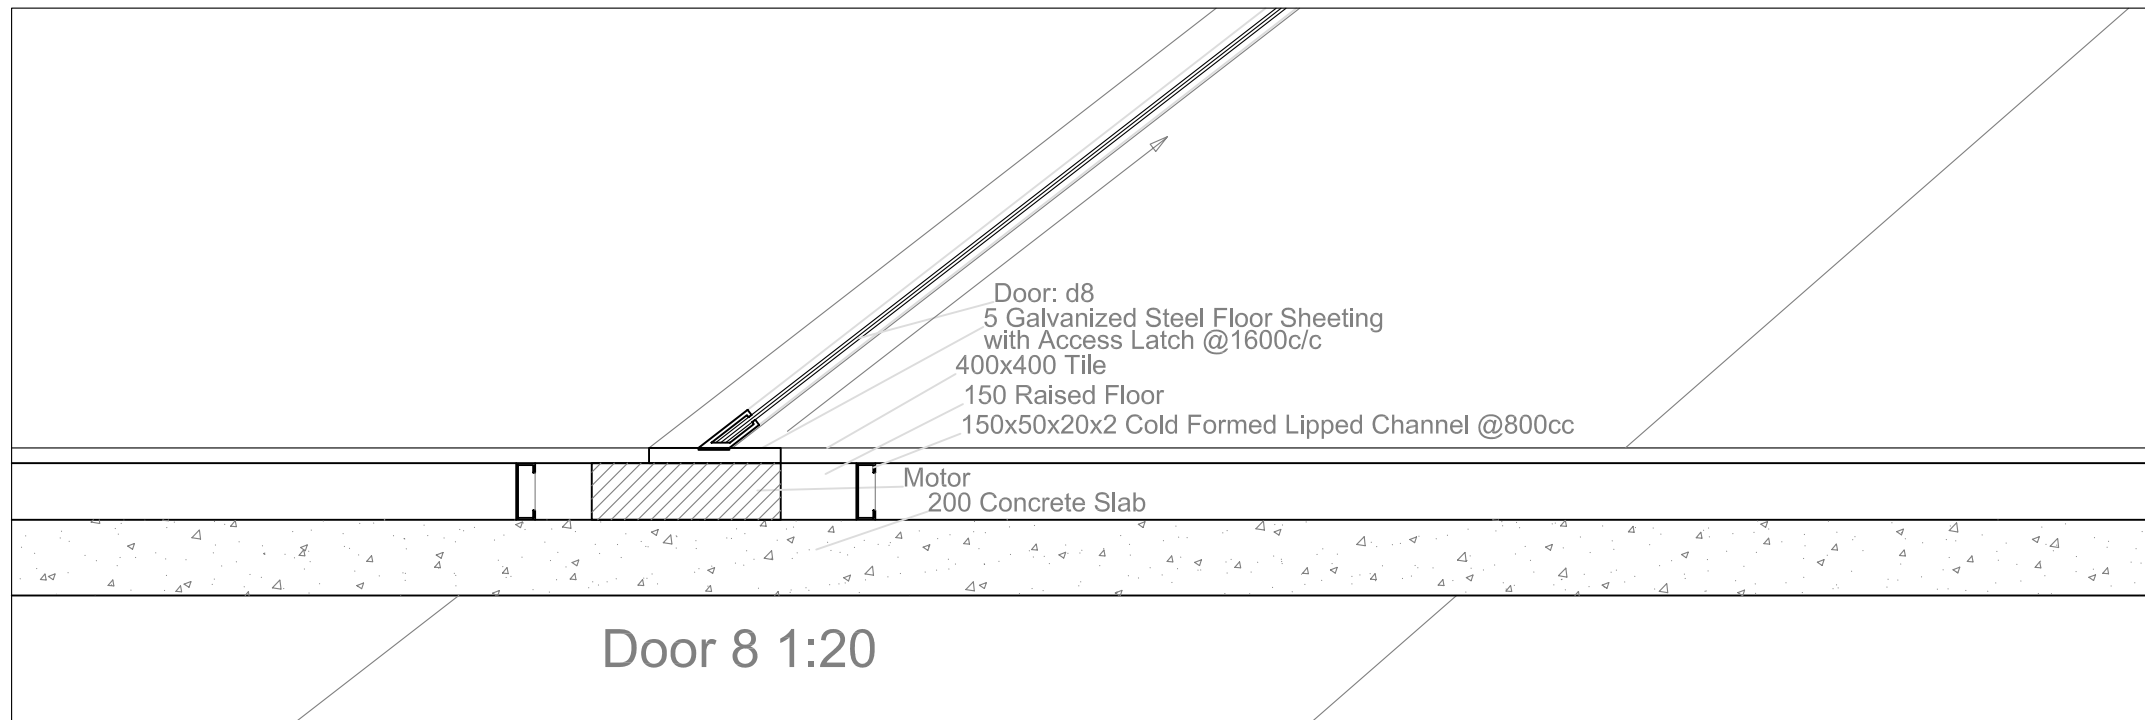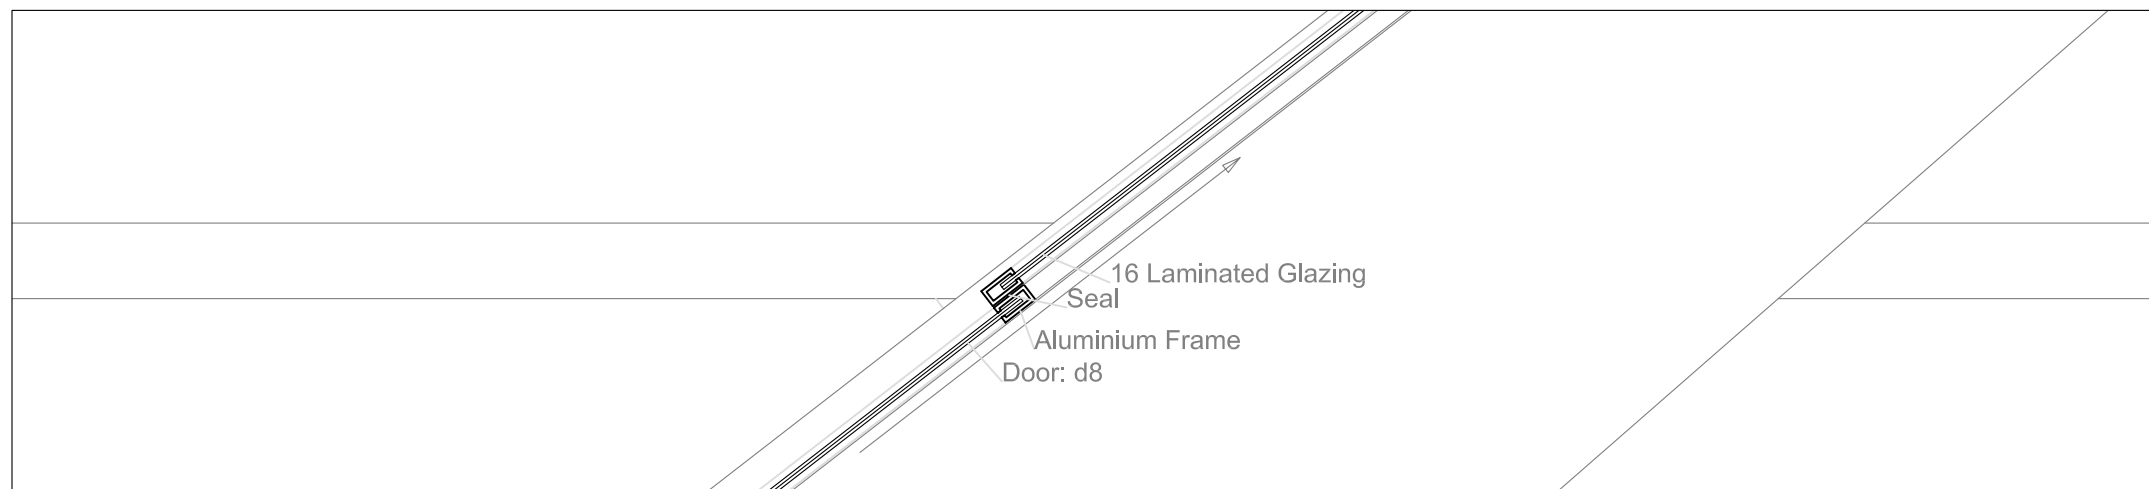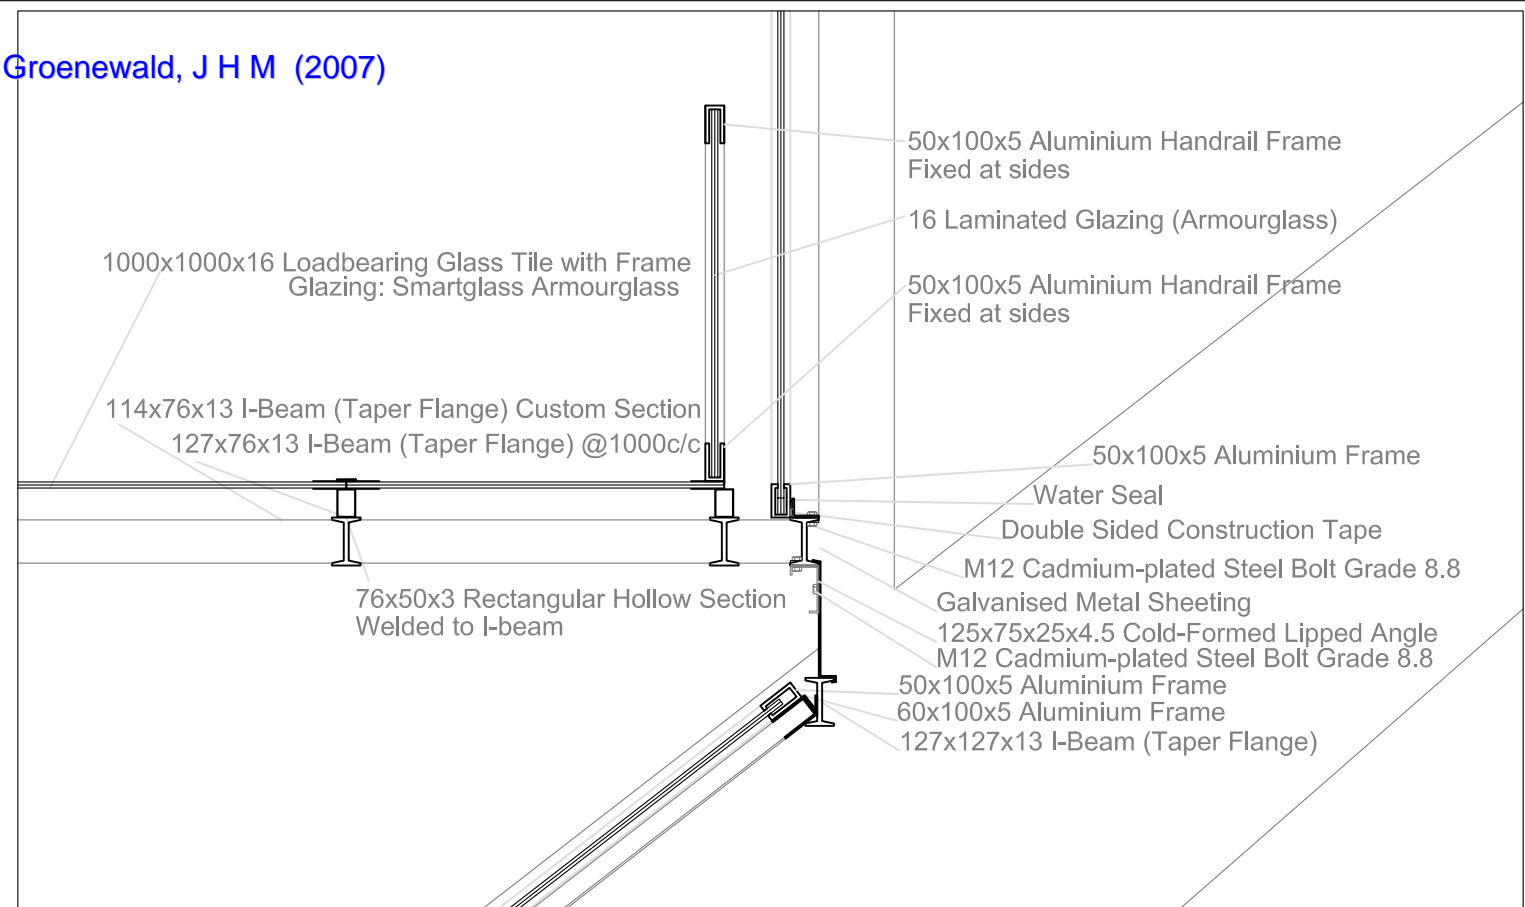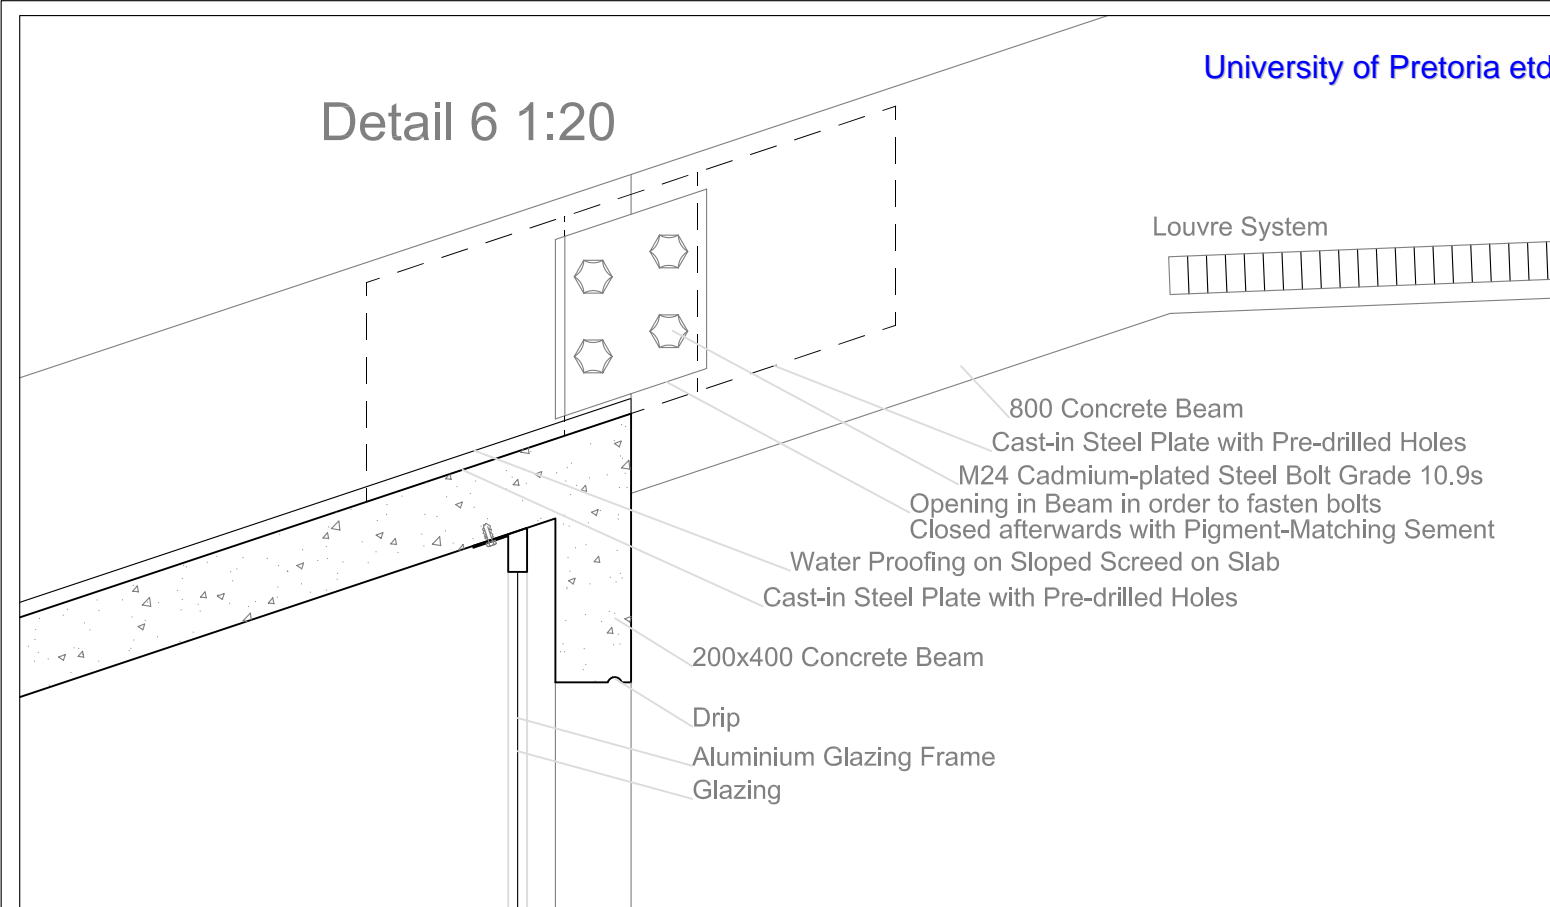

Door 8 1:20

JHM Groenewald	S21026034
Global Museum	609 Skinner Street, Pretoria
	South Africa
M.Arch (Prof)	University of Pretoria

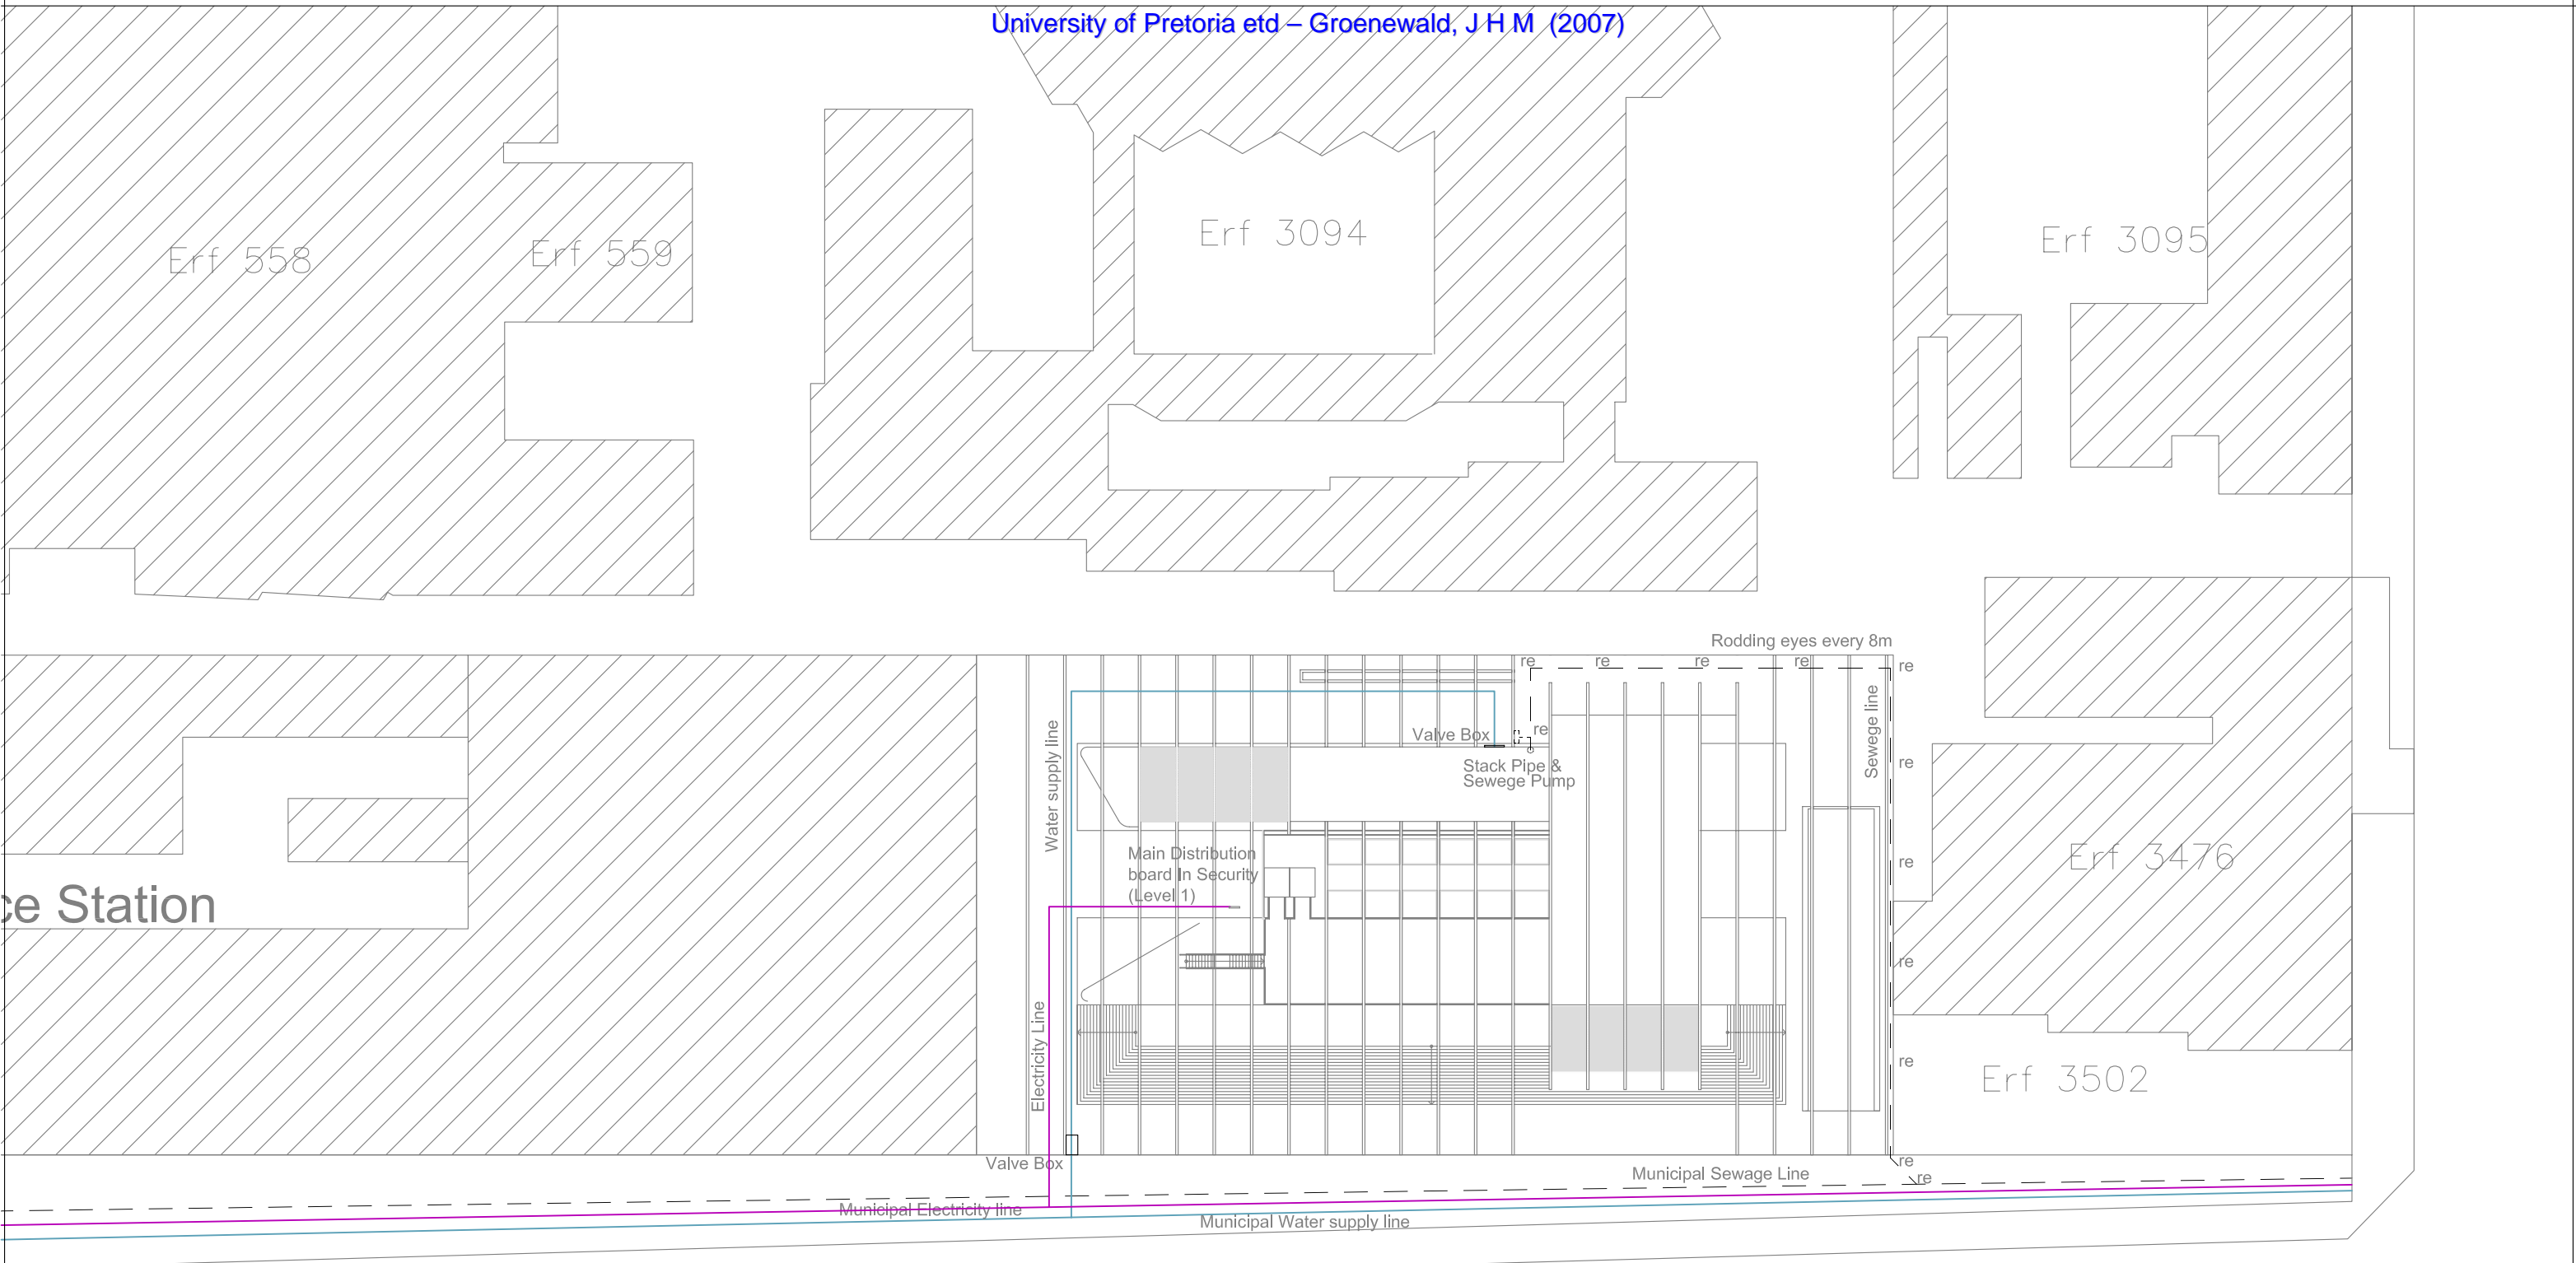

Services 1:500

JHM Groenewald	S21026034
Global Museum	609 Skinner Street, Pretoria
	South Africa
M.Arch (Prof)	University of Pretoria