




14. CULTURAL CENTRE - FLOOR PLANS & INTERIOR PERSPECTIVES

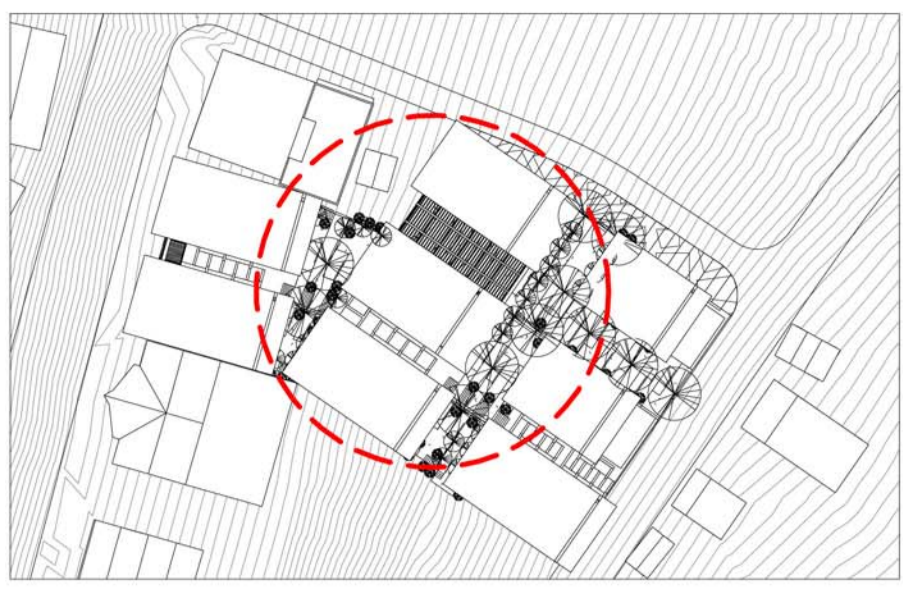


LOCATION PLAN
1:1 000

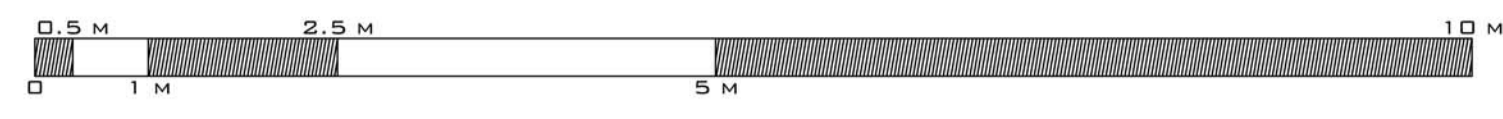


GROUND FLOOR PLAN
1:100 - 1/14/A0

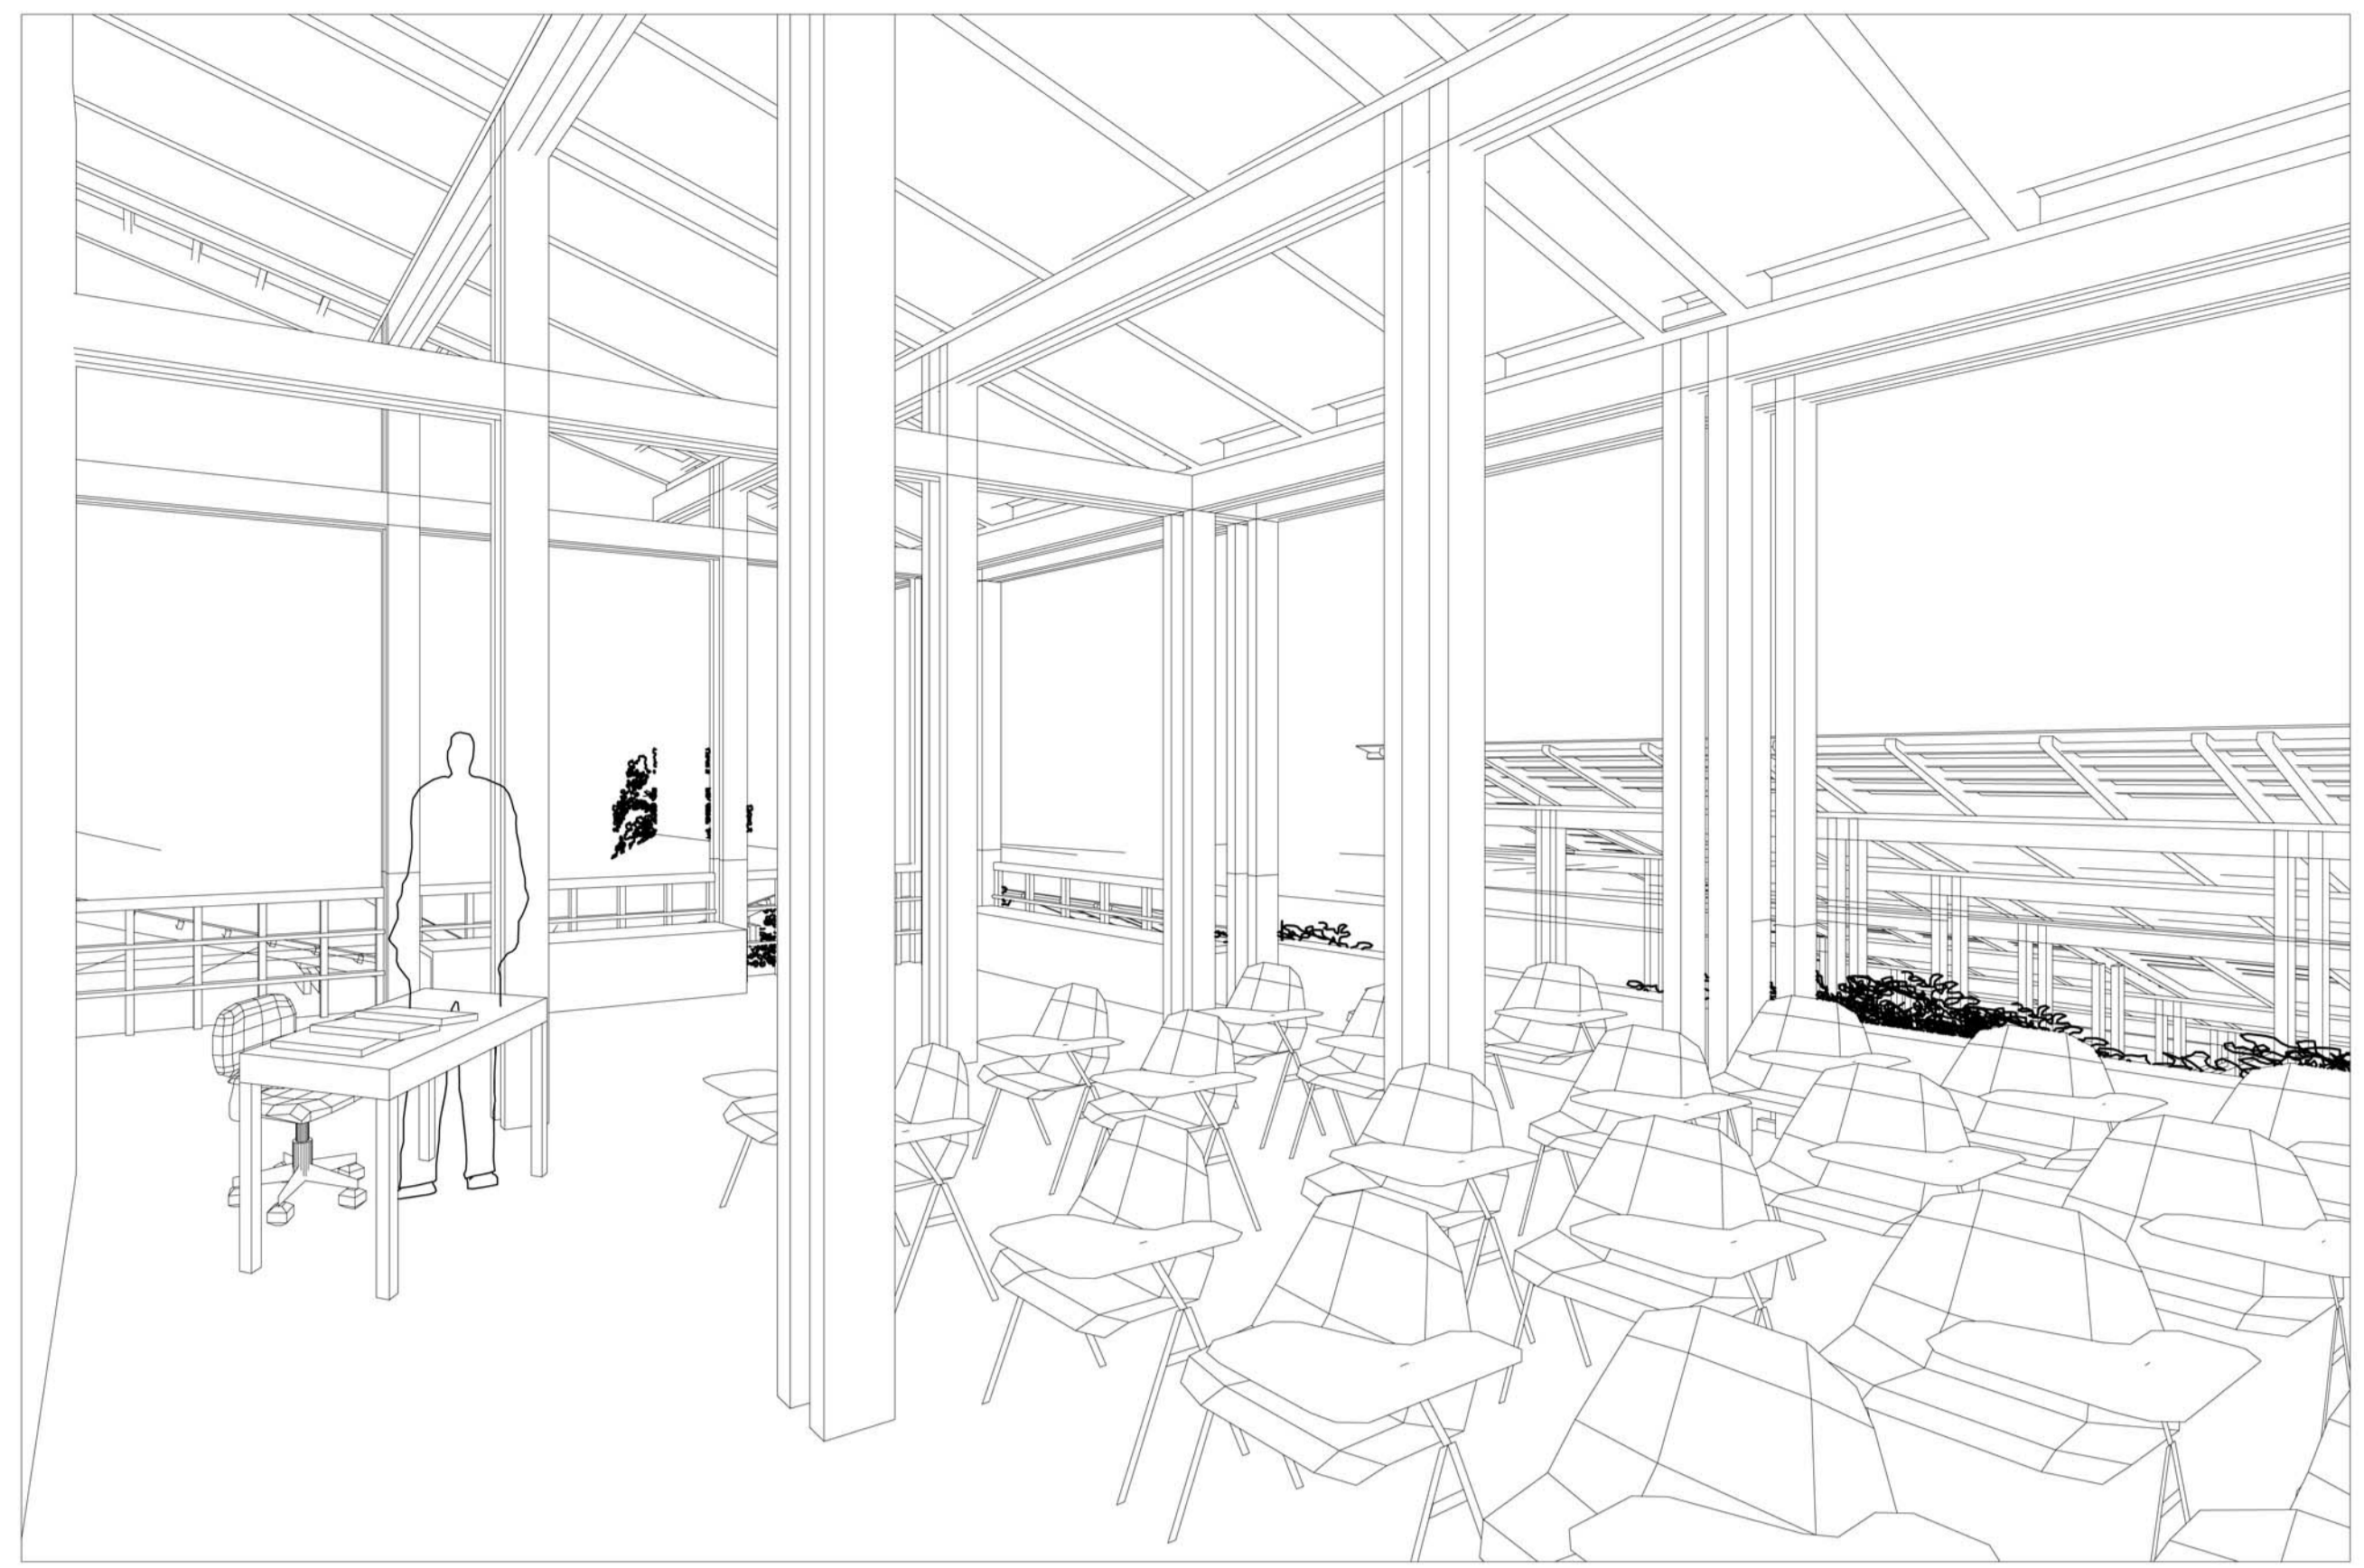

VIEW OF ONE OF THE CLASSROOMS - 4/14/A0

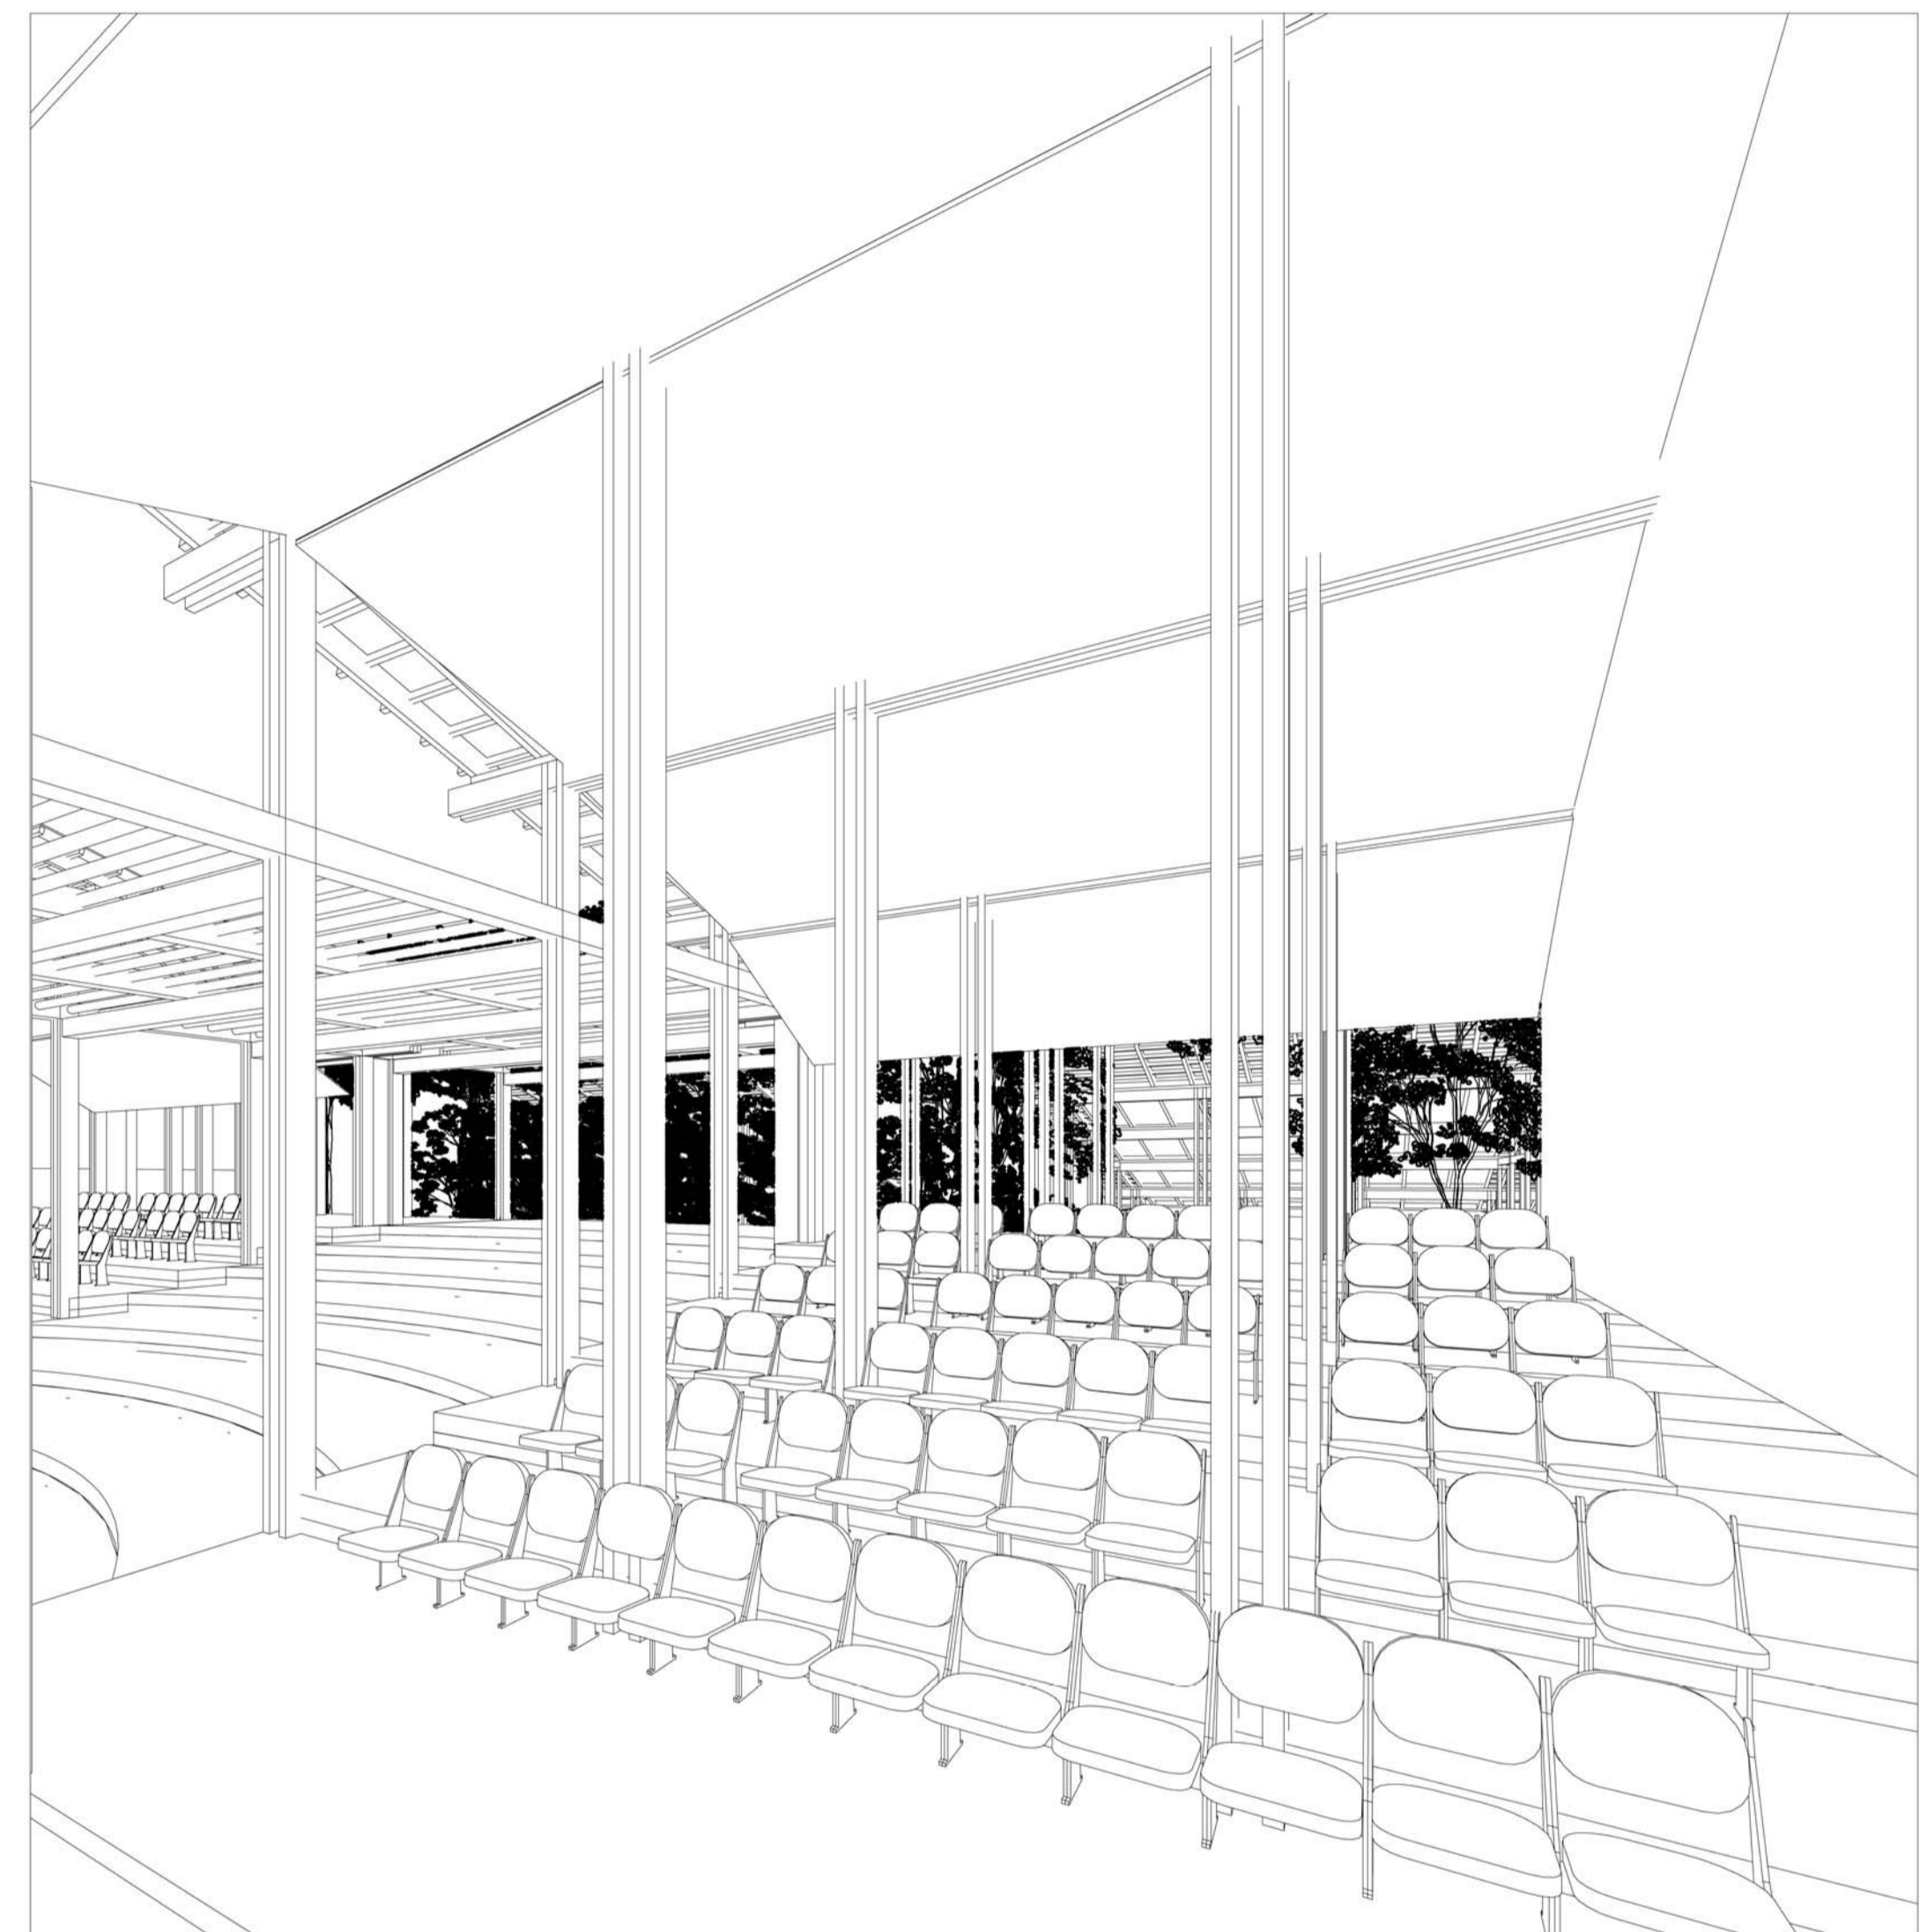


VIEW OF ONE OF THE PERFORMANCE SPACES FROM THE STAGE - 5/14/A0

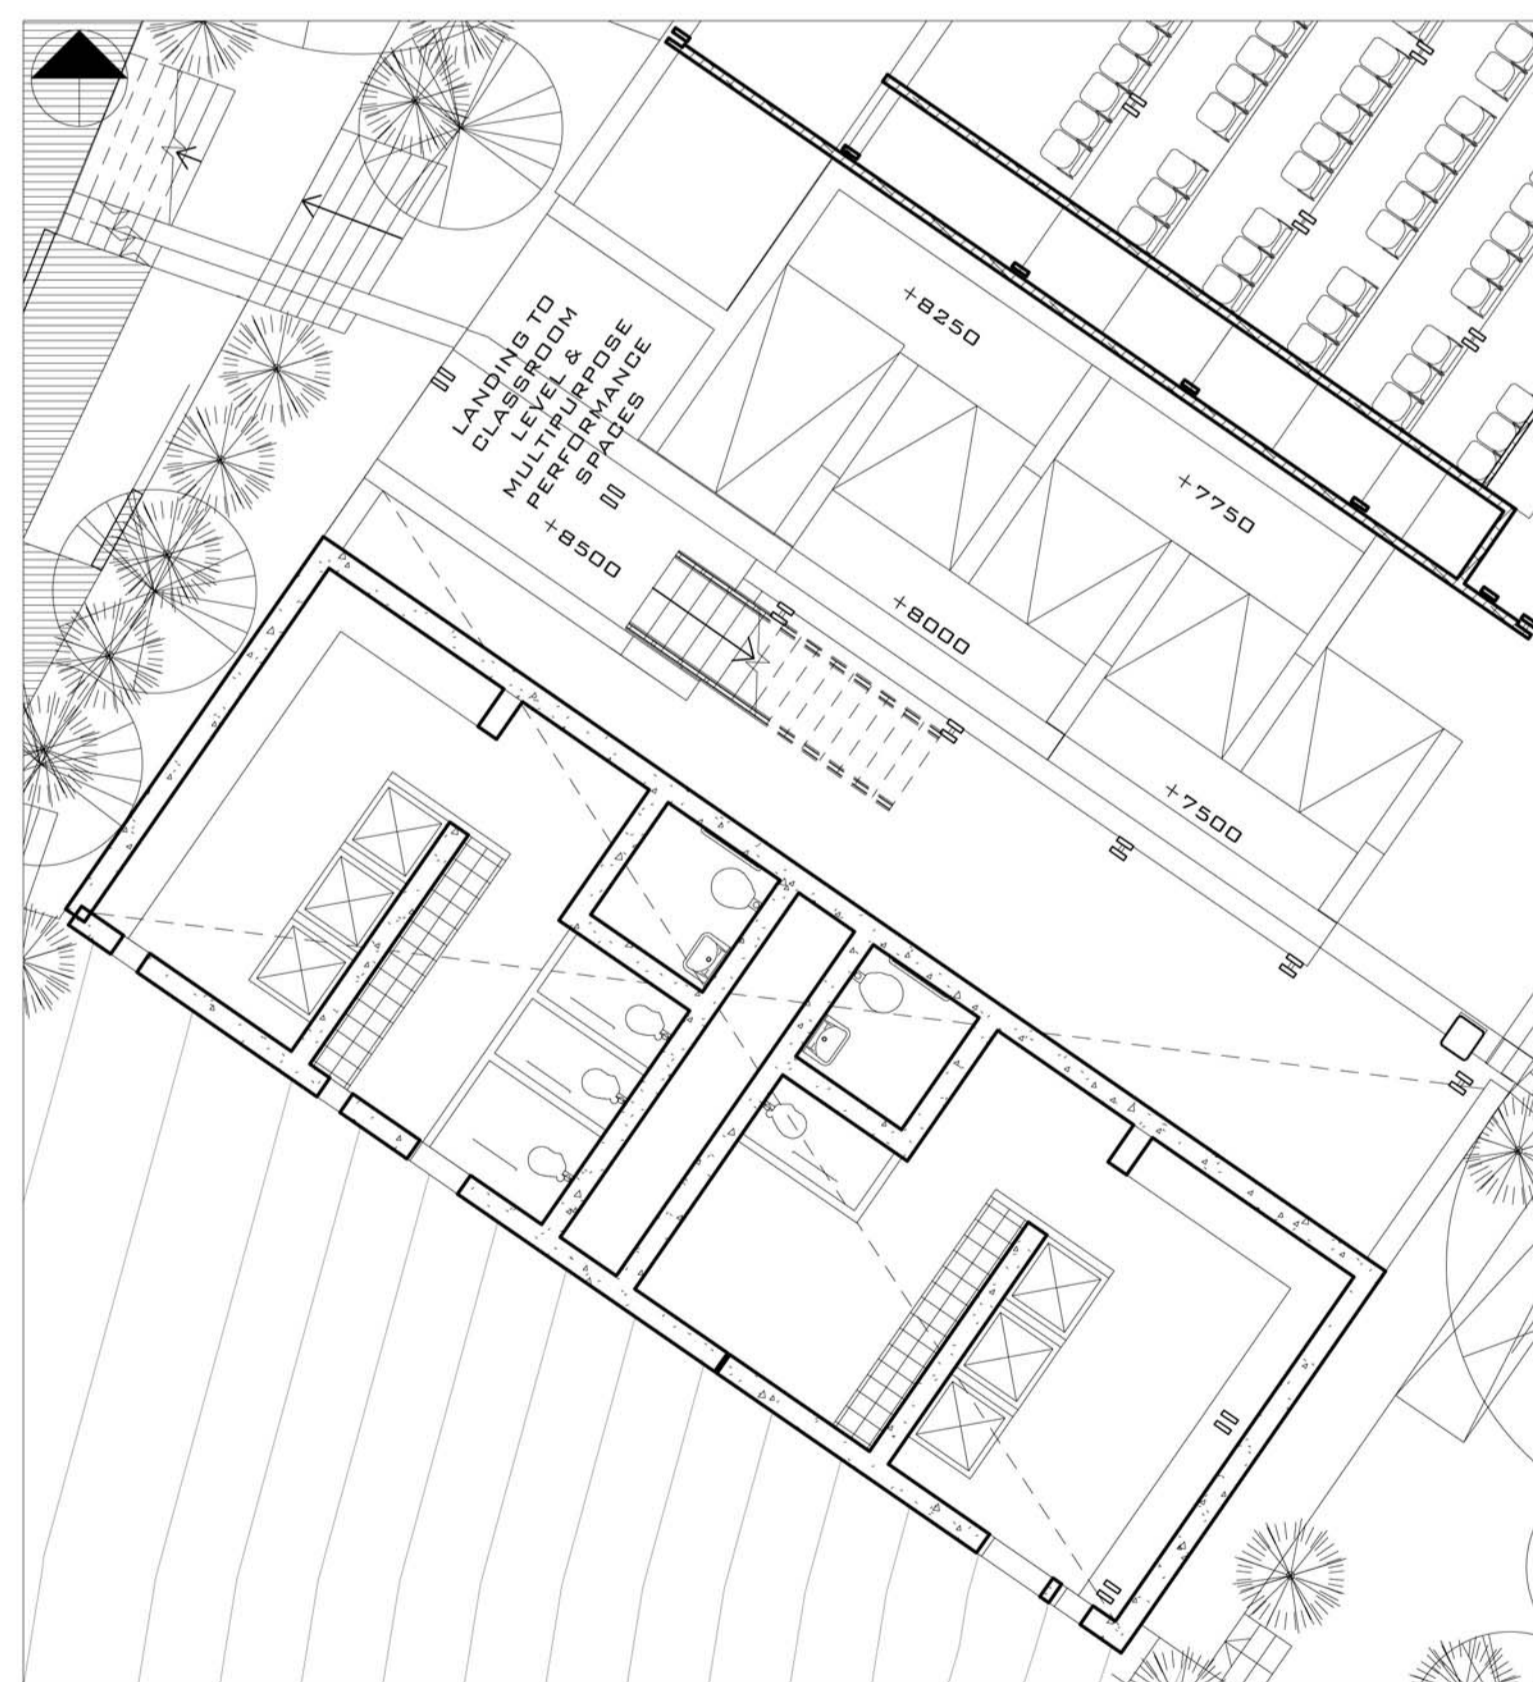

ENTRANCE FLOOR PLAN
1:100 - 2/14/A0



FIRST FLOOR PLAN
1:100 - 3/14/A0

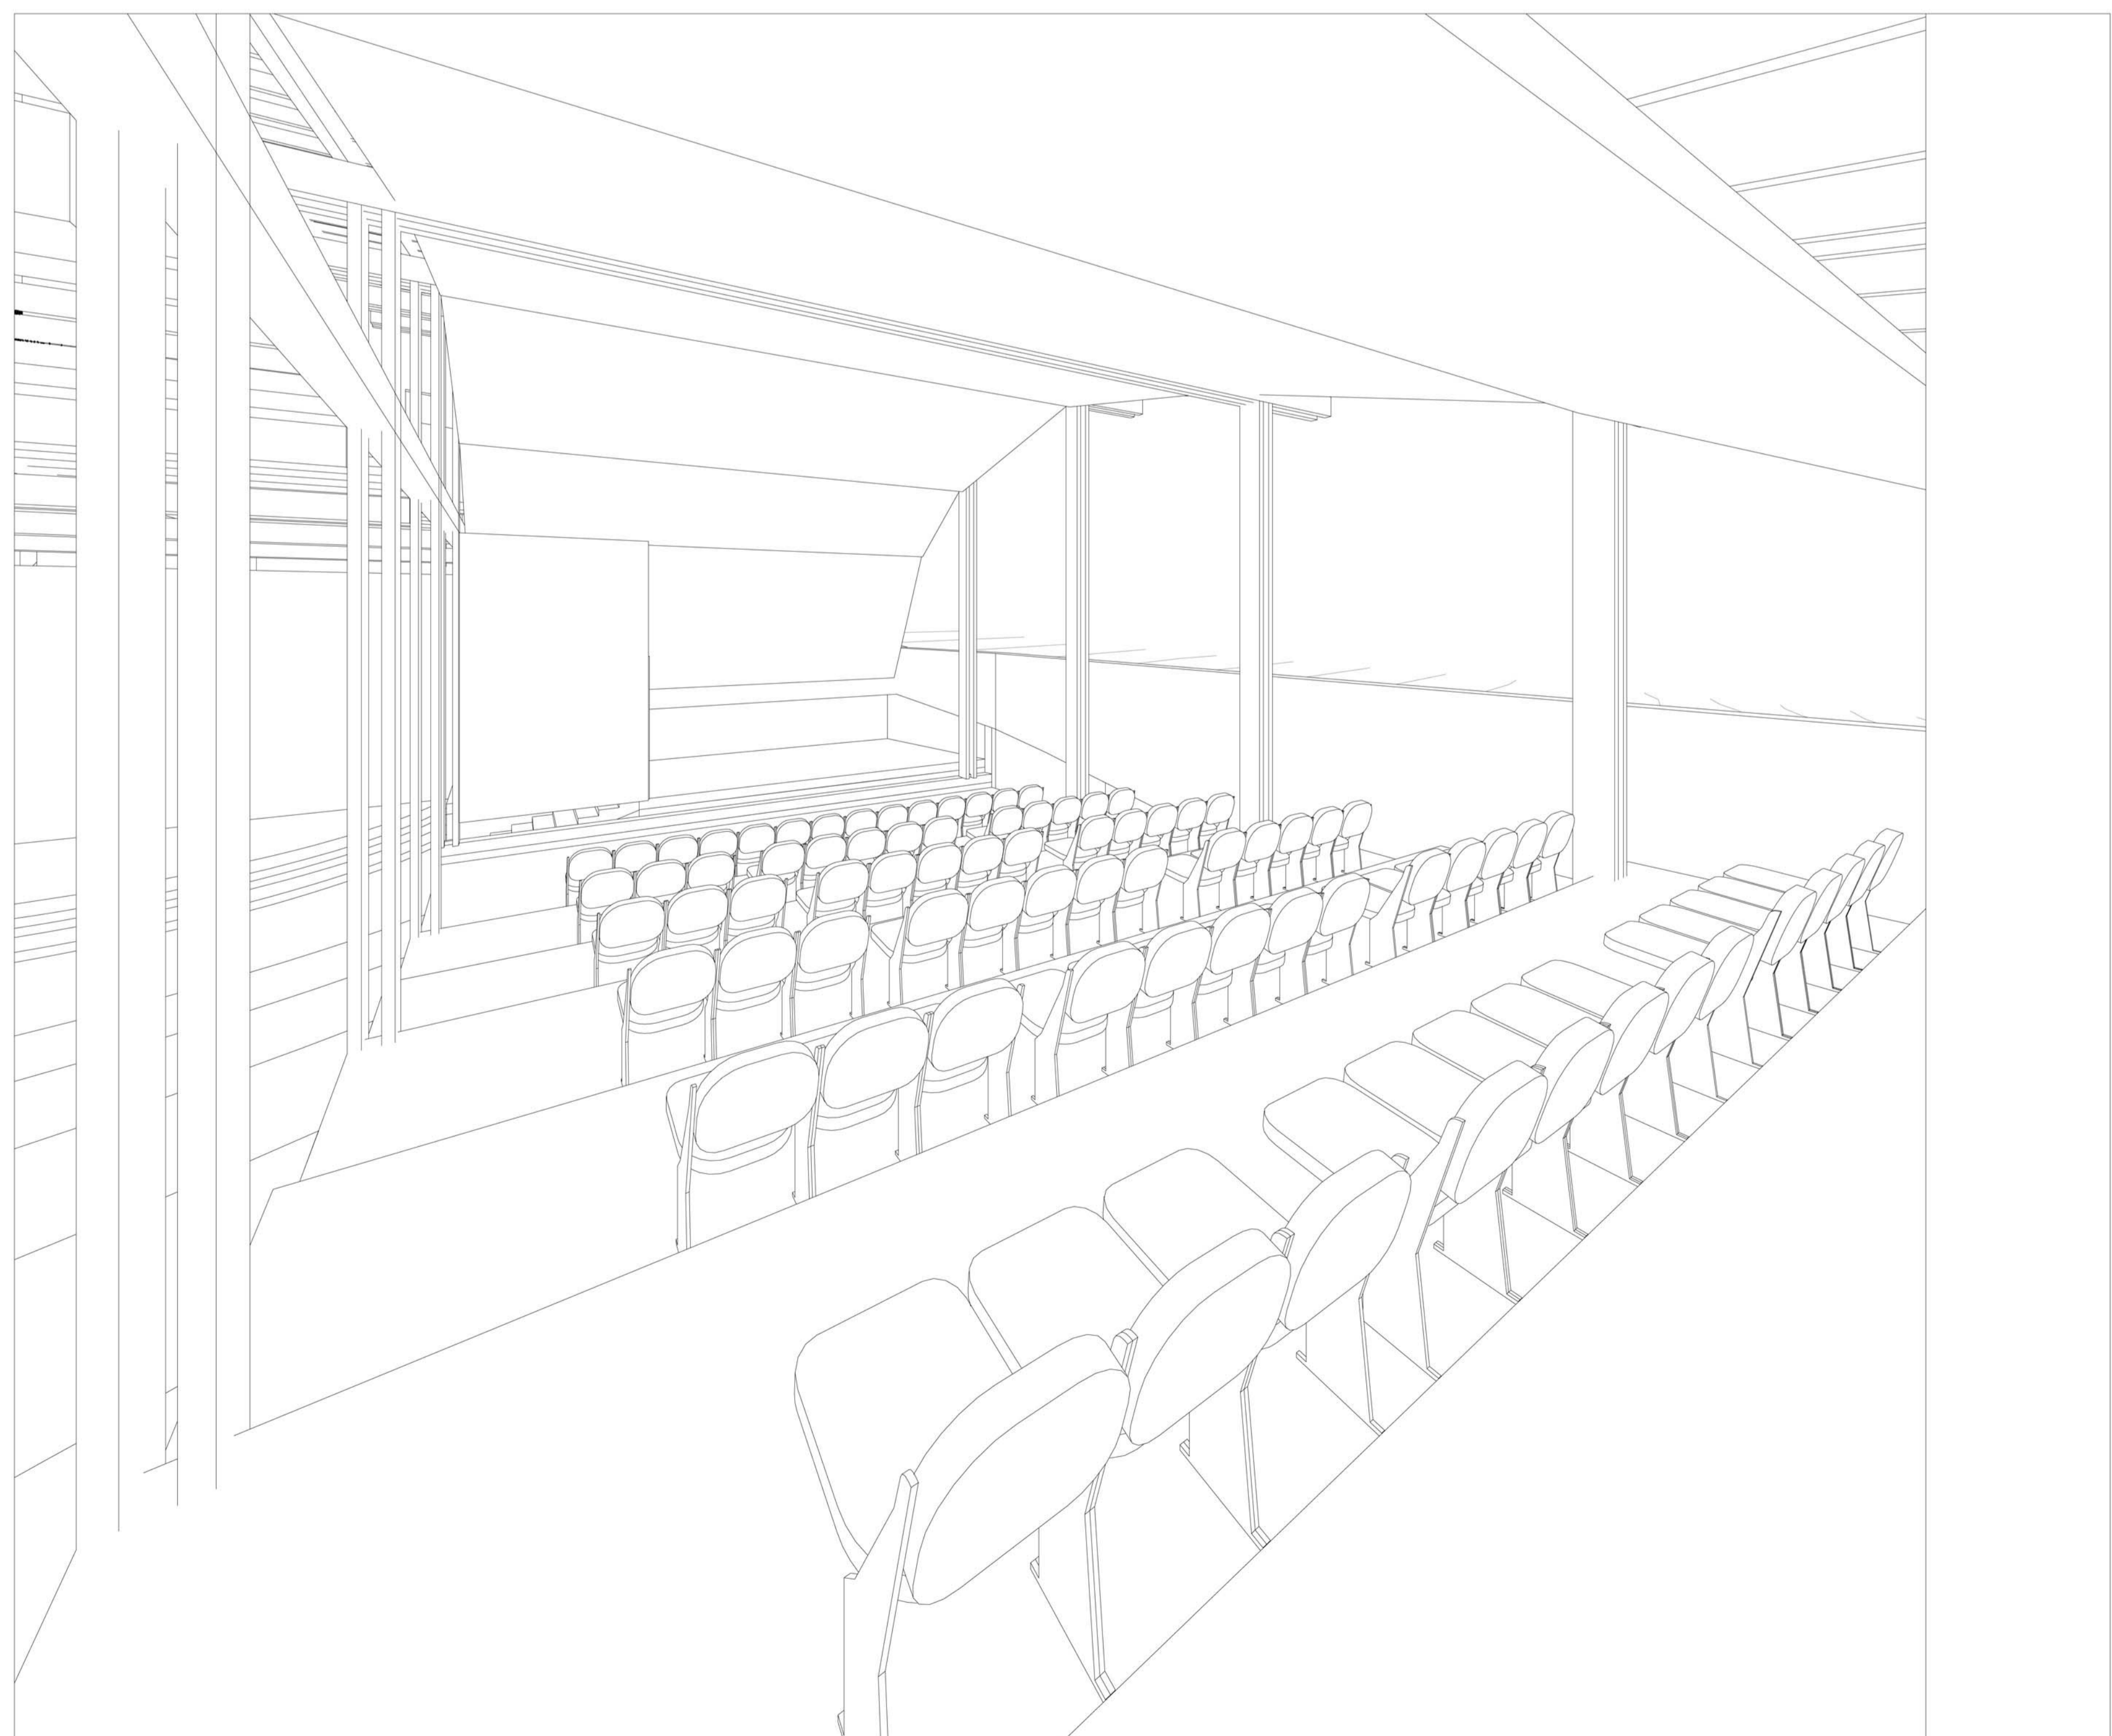


VIEW OF ONE OF THE PERFORMANCE SPACES - 6/14/A0

H
E
L
L
V
I
L
L
E


E
M
P
O
W
E
R
M
E
N
T

T
H
E
C
E
N
T
R
E


15. REFERENCE & DESIGN CENTRES - PLANS & PERSPECTIVES

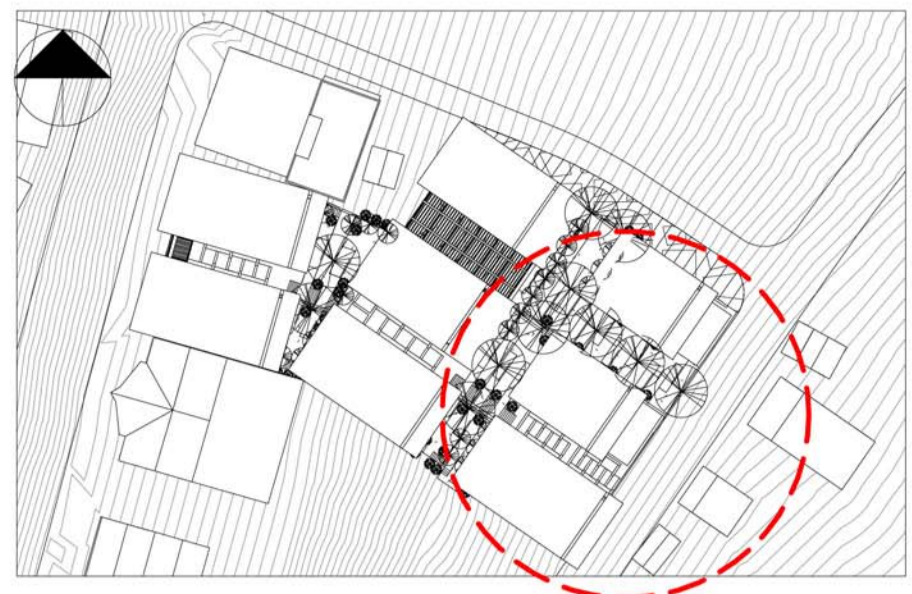

LOCATION PLAN
1:1 000

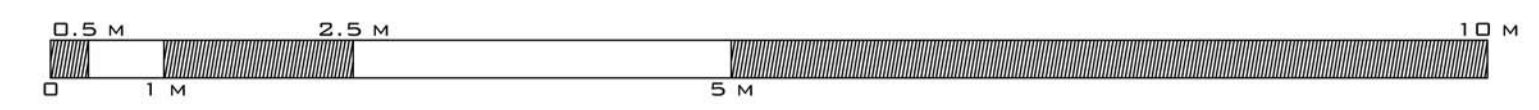


GROUND FLOOR PLAN
1:100 - 1/15/AD

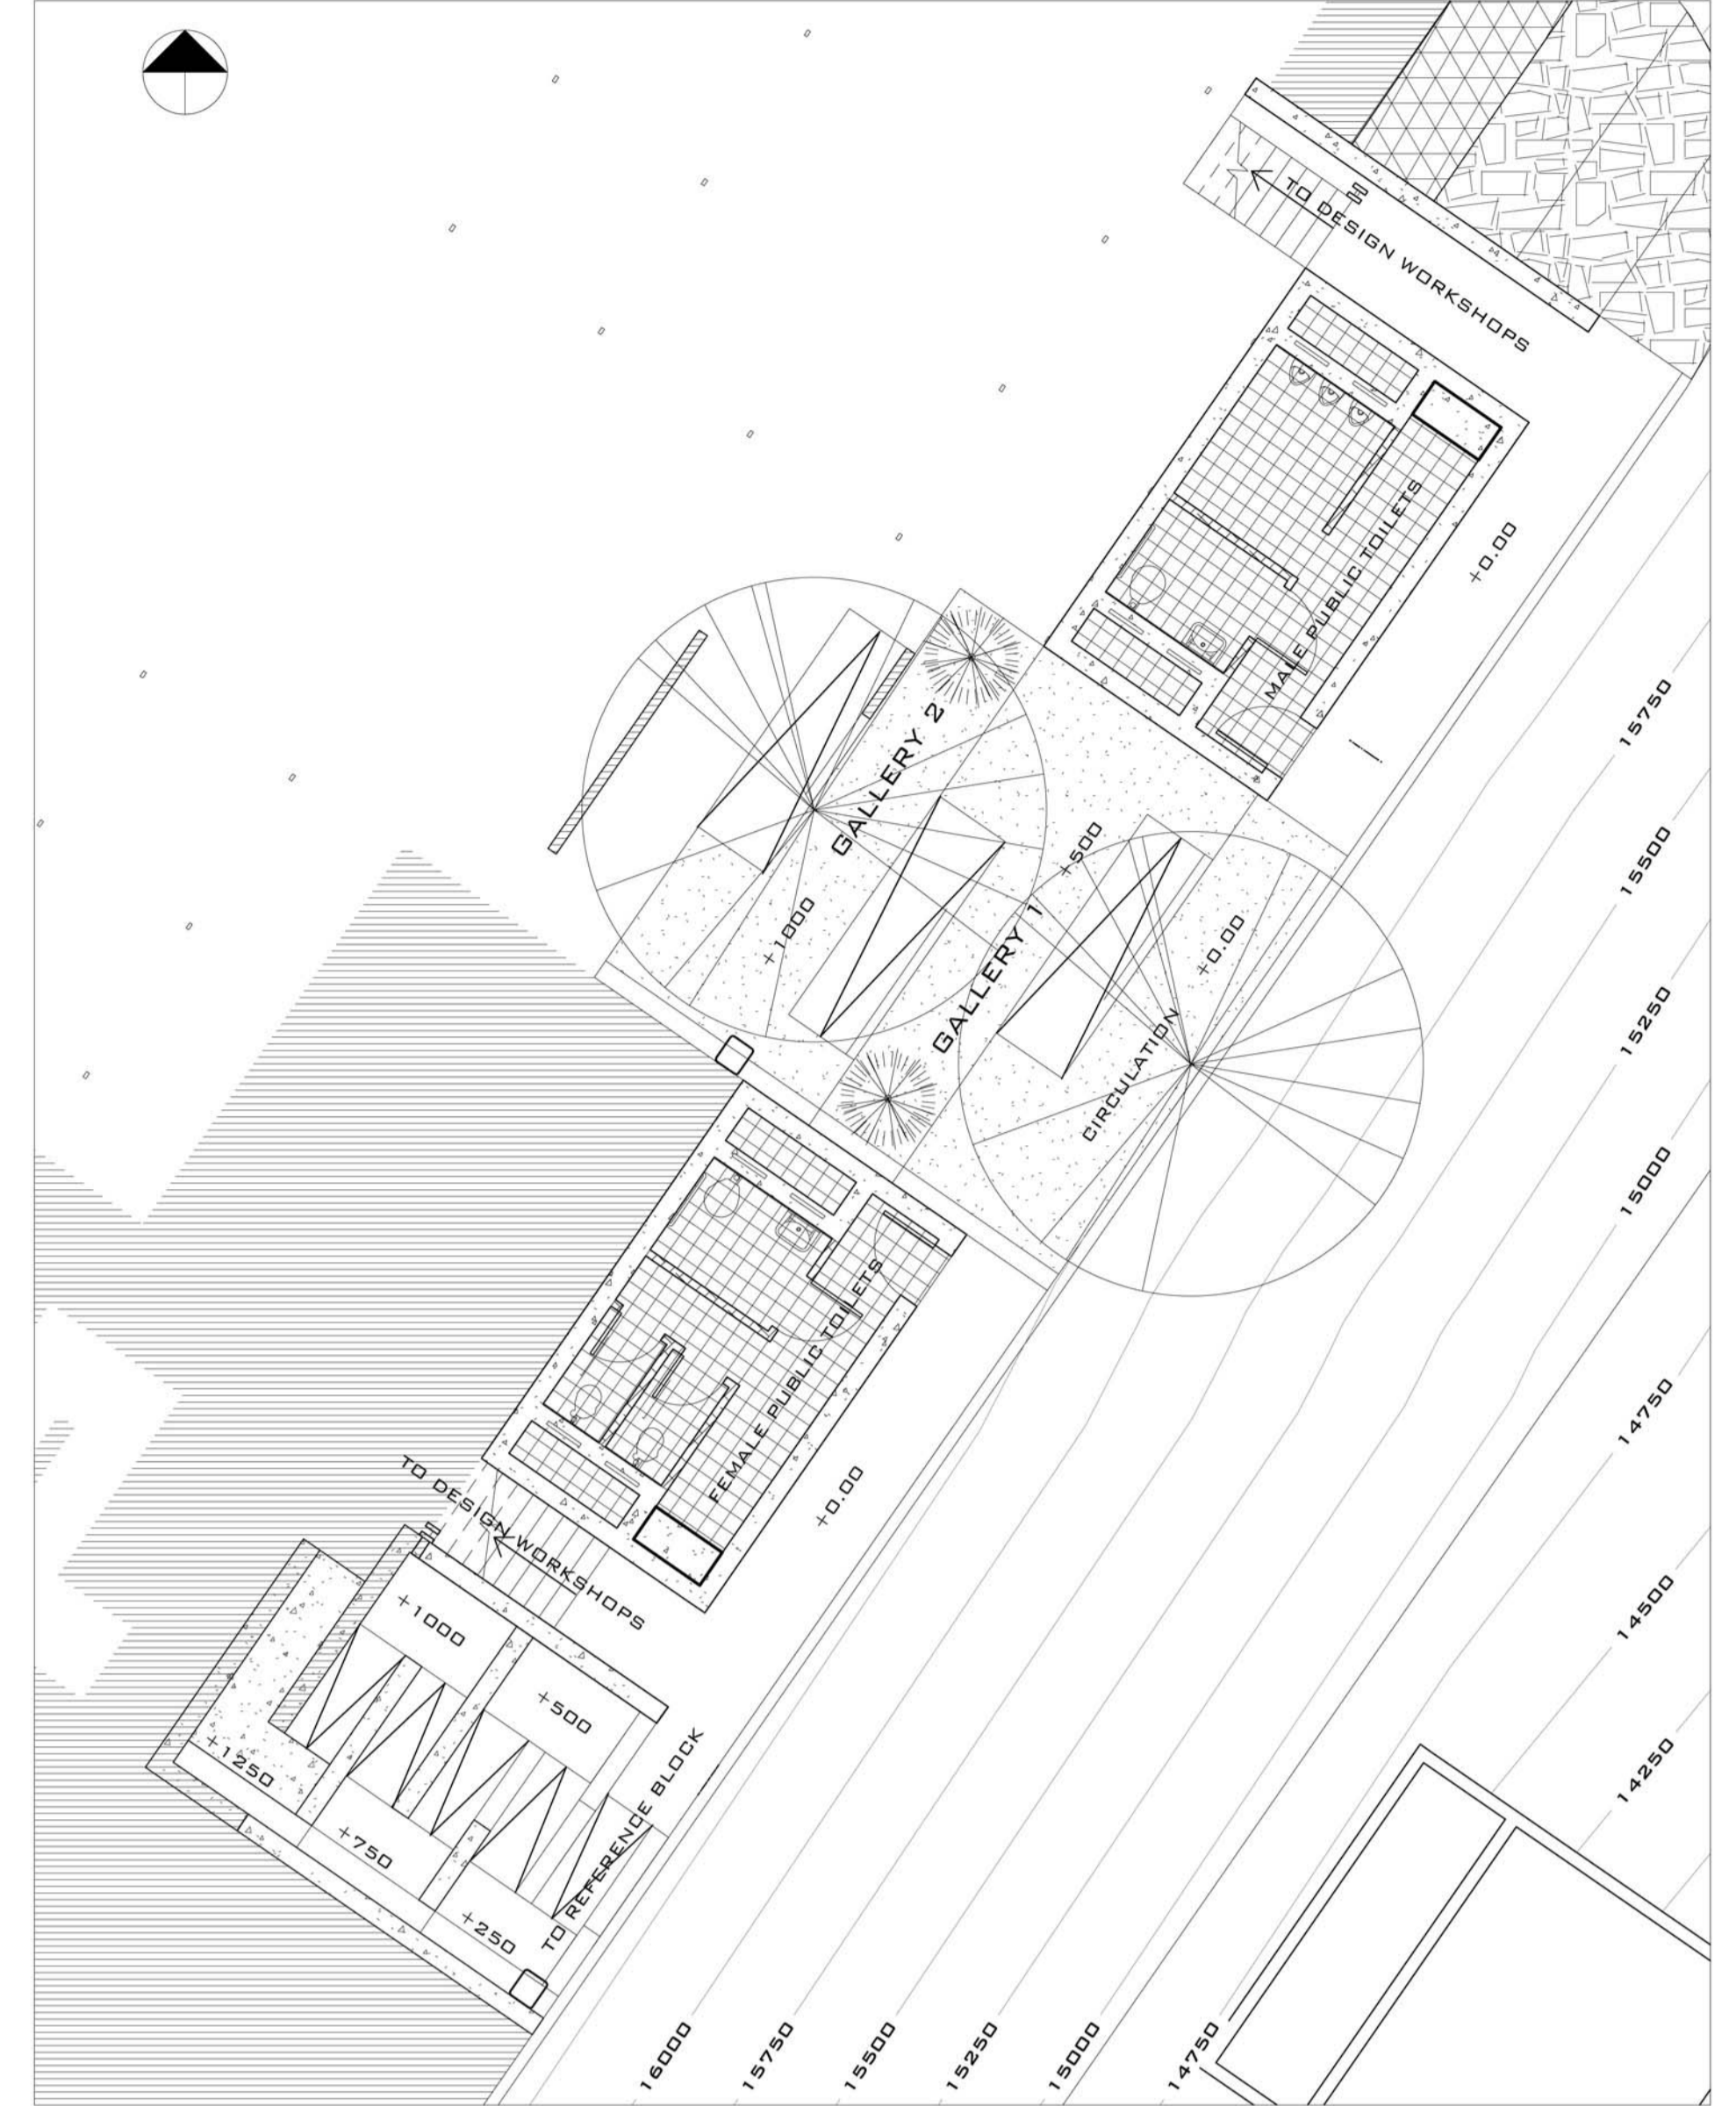


STREET LEVEL PUBLIC TOILETS
GROUND FLOOR PLAN
1:100 - 2/15/AD



REFERENCE CENTRE
MEZZANINE FLOOR PLAN
1:100 - 3/15/AD

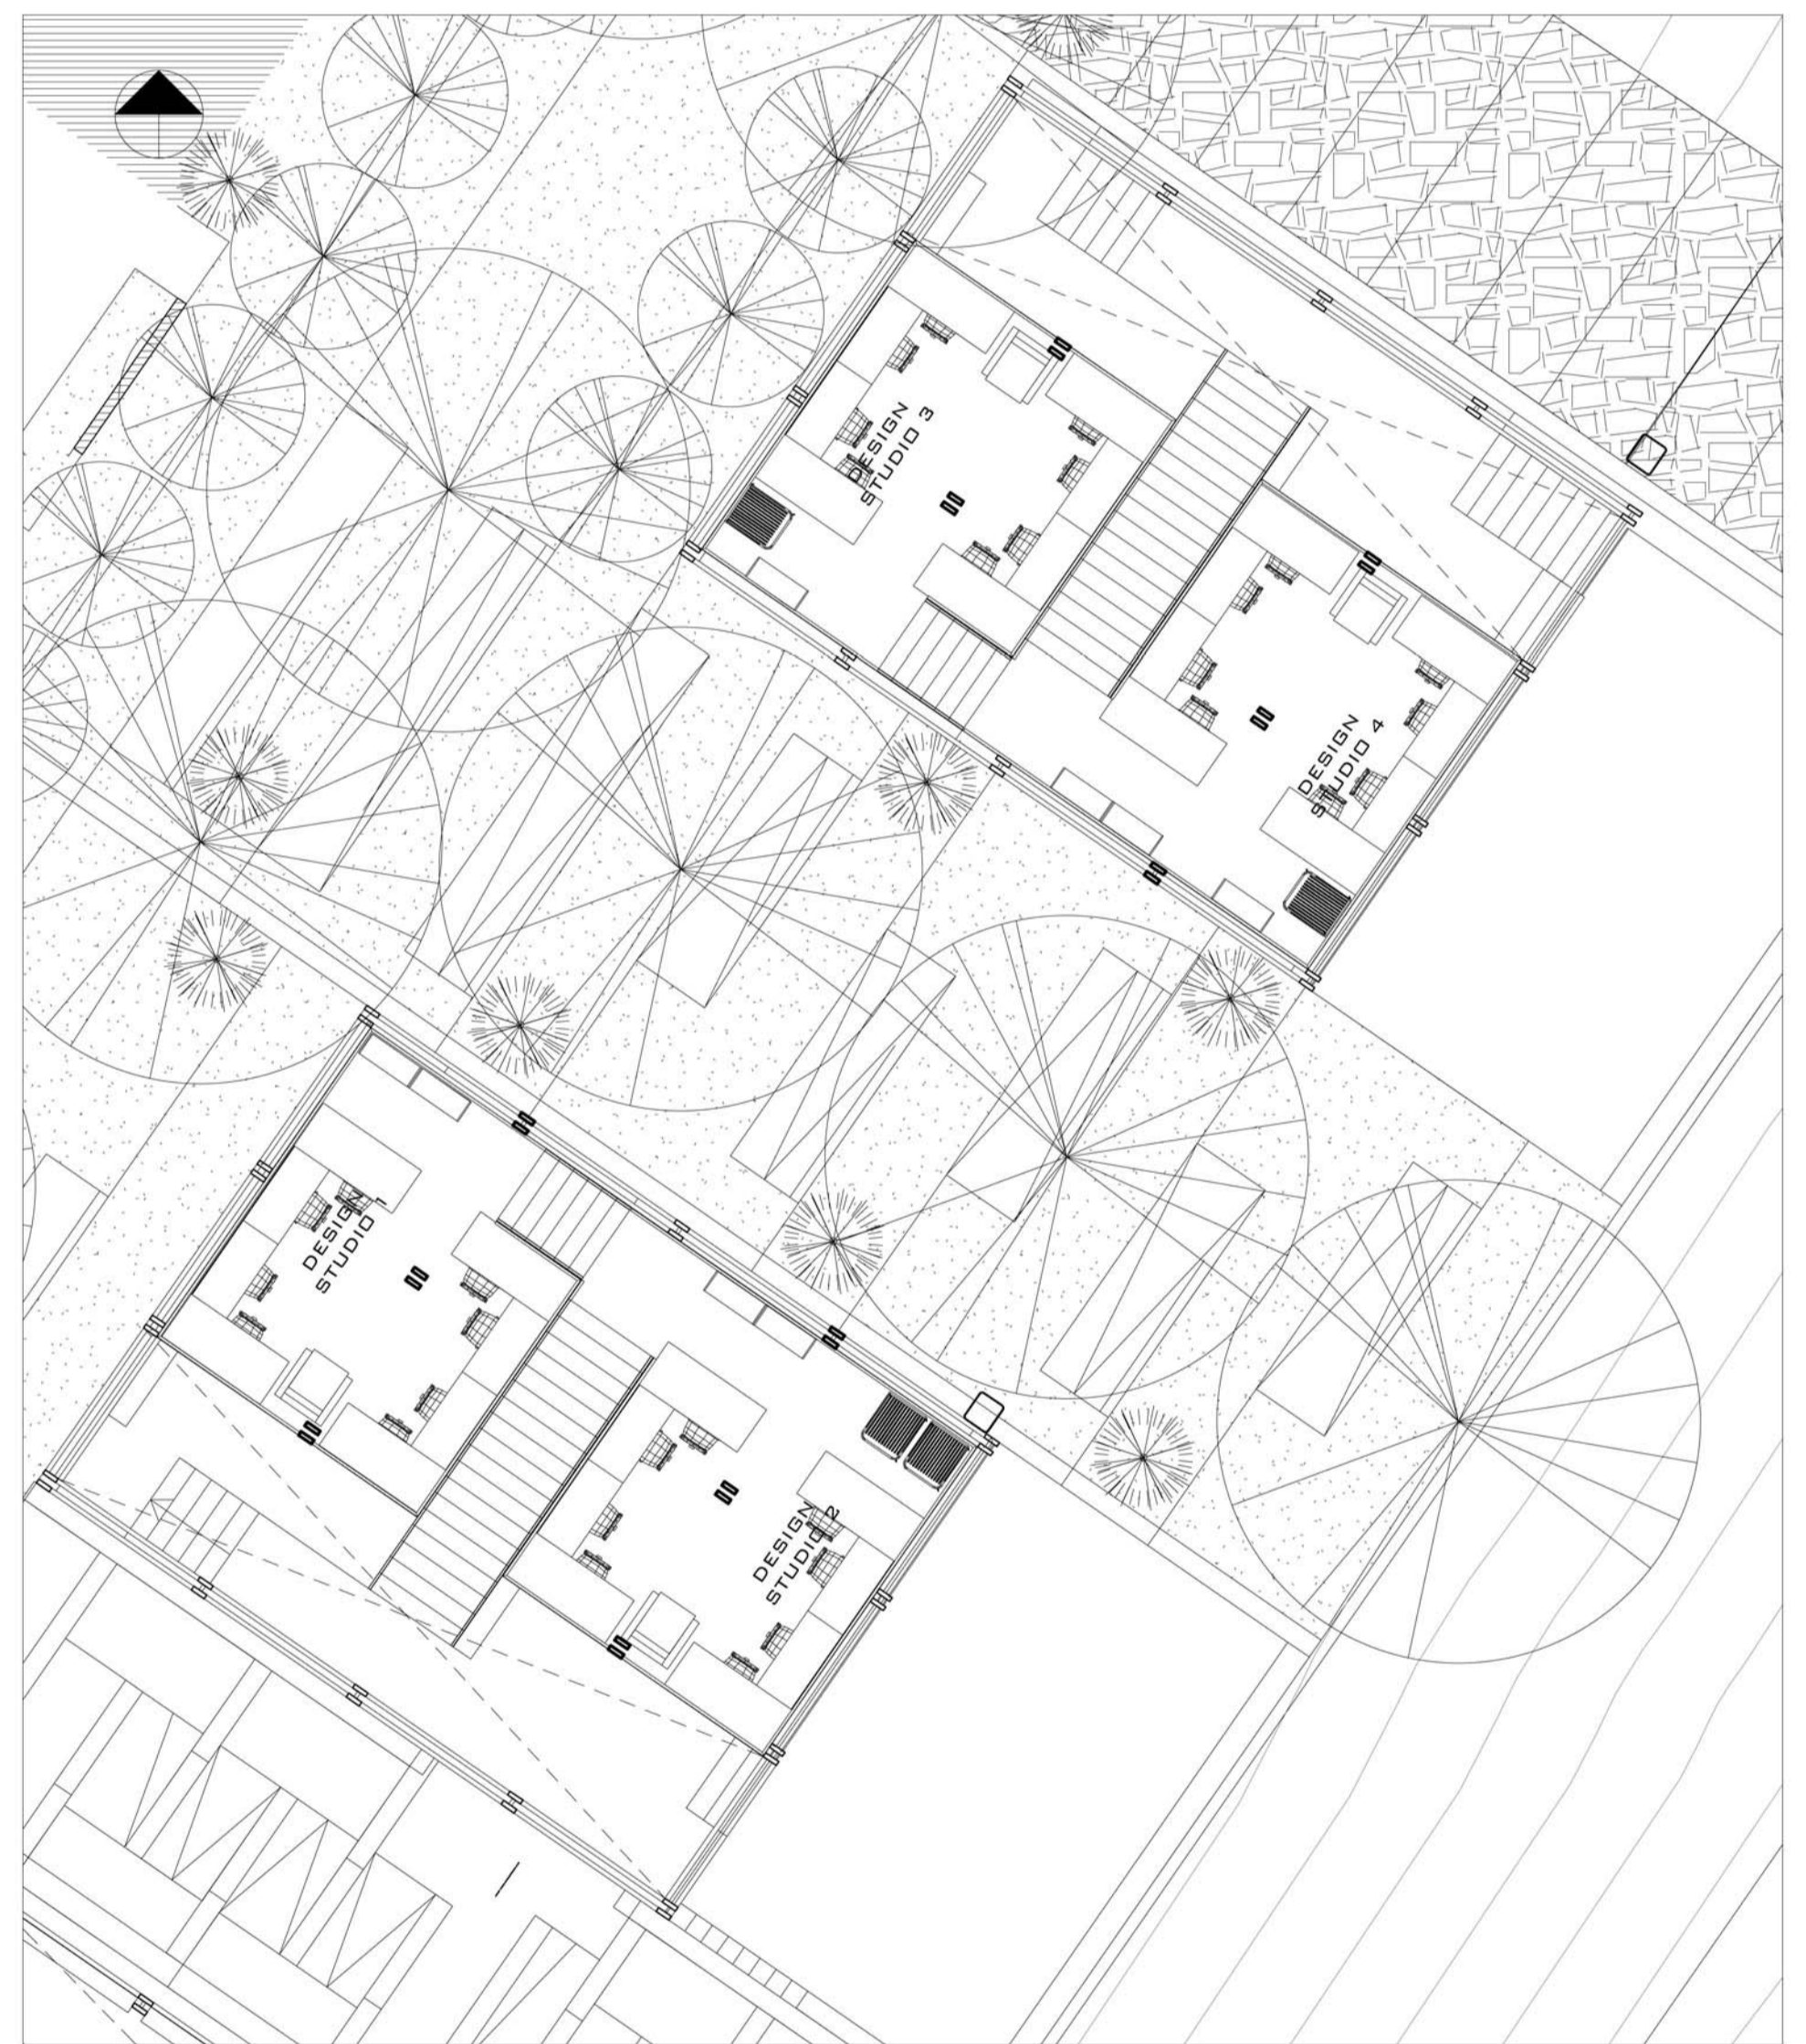

DESIGN CENTRE
MEZZANINE FLOOR PLAN
1:100 - 4/15/AD

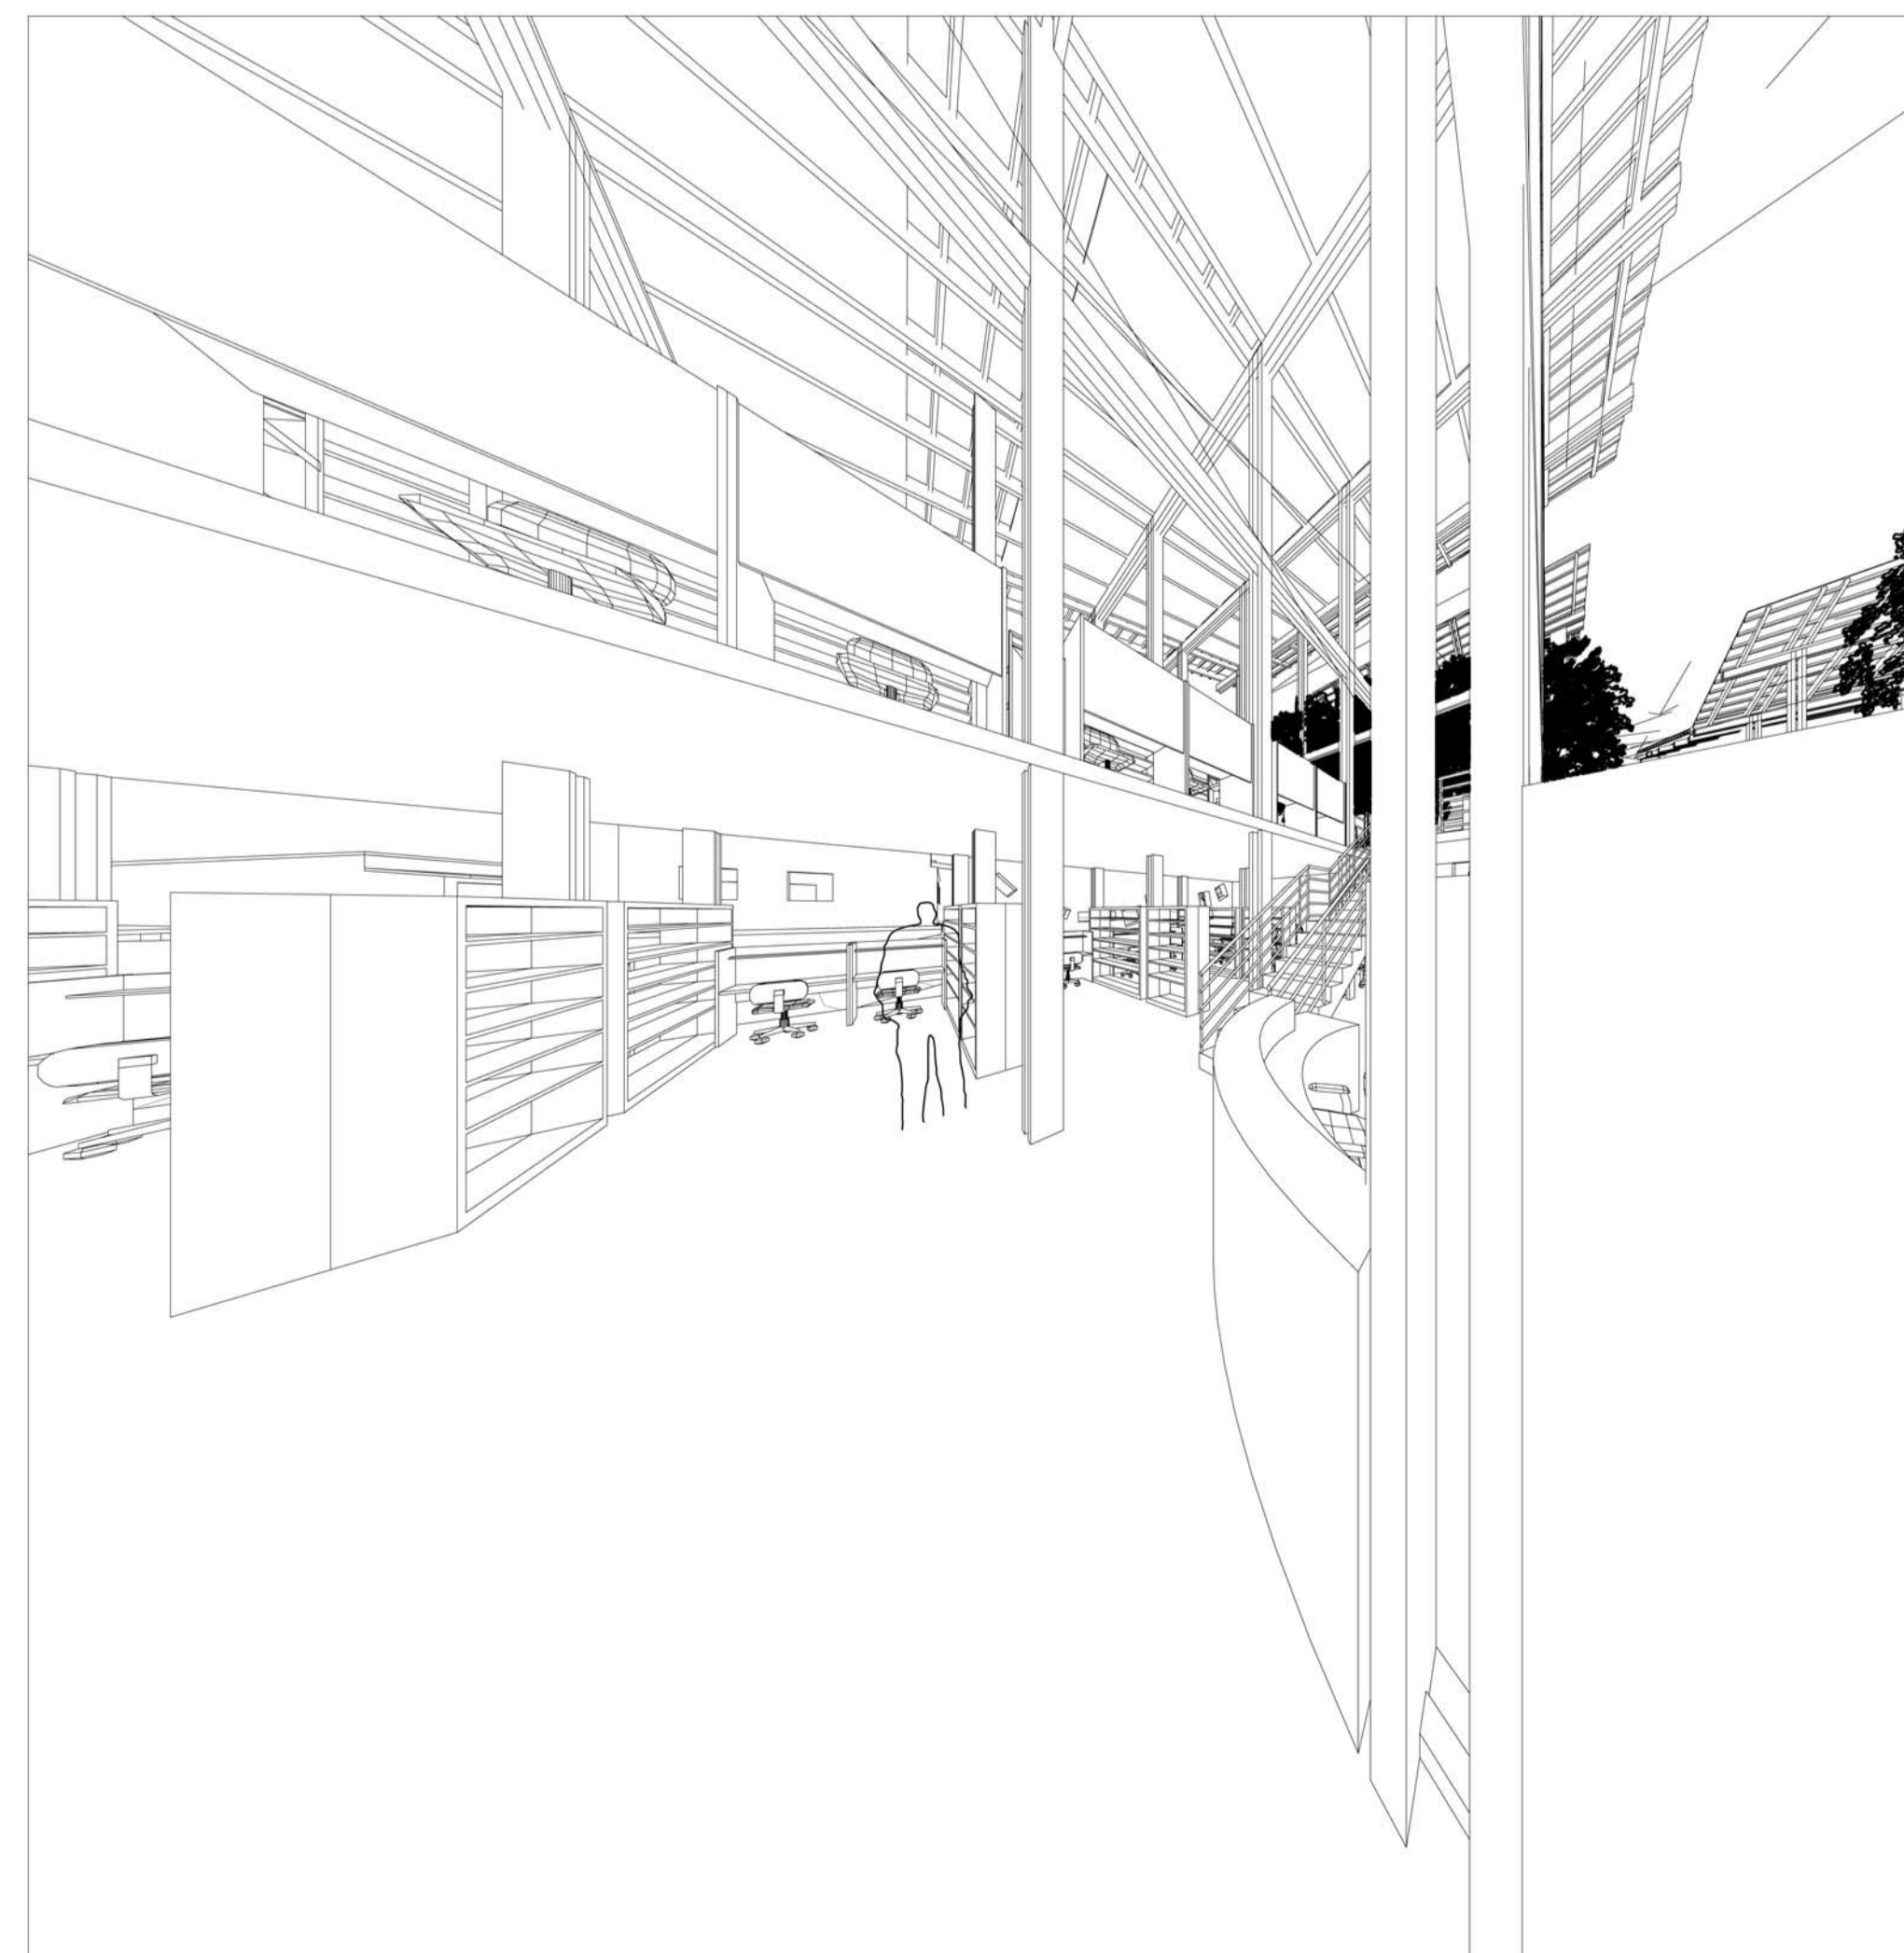


VIEW FROM THE REFERENCE CENTRE'S ENTRANCE -
5/15/AD




VIEW FROM THE REFERENCE CENTRE'S COMMUNAL READING AREA - 6/15/AD

H
E
L
L
V
L
L
E
M
P
O
W
E
R
M
E
R
Z
E
C
H
Z
E
R
E

16. REFERENCE CENTRE PERSPECTIVES

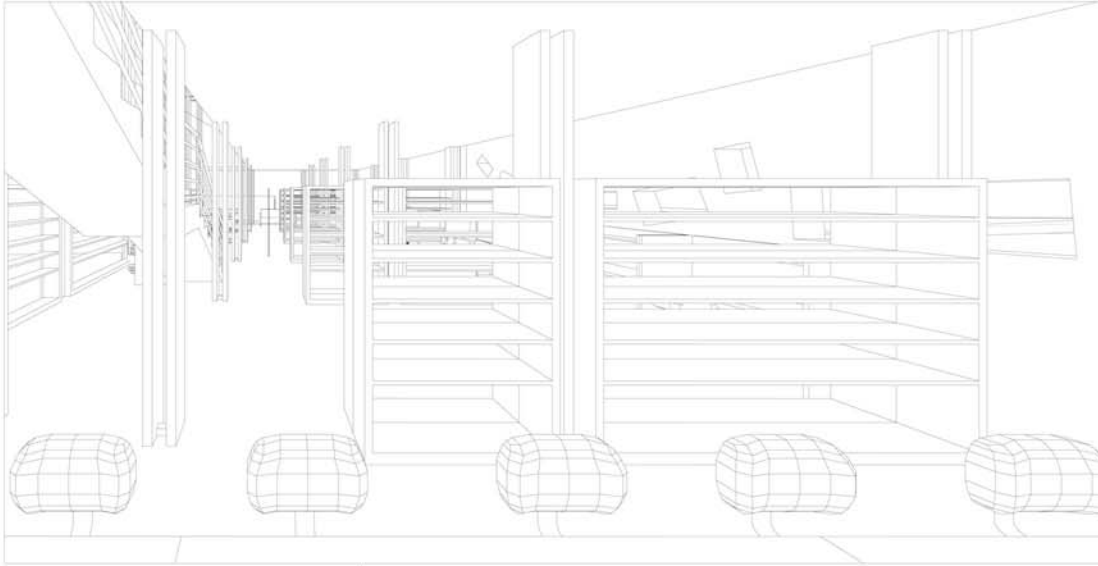


VIEW FROM THE REFERENCE CENTRE'S GROUND FLOOR COMPUTER AREA - 1/16/AD

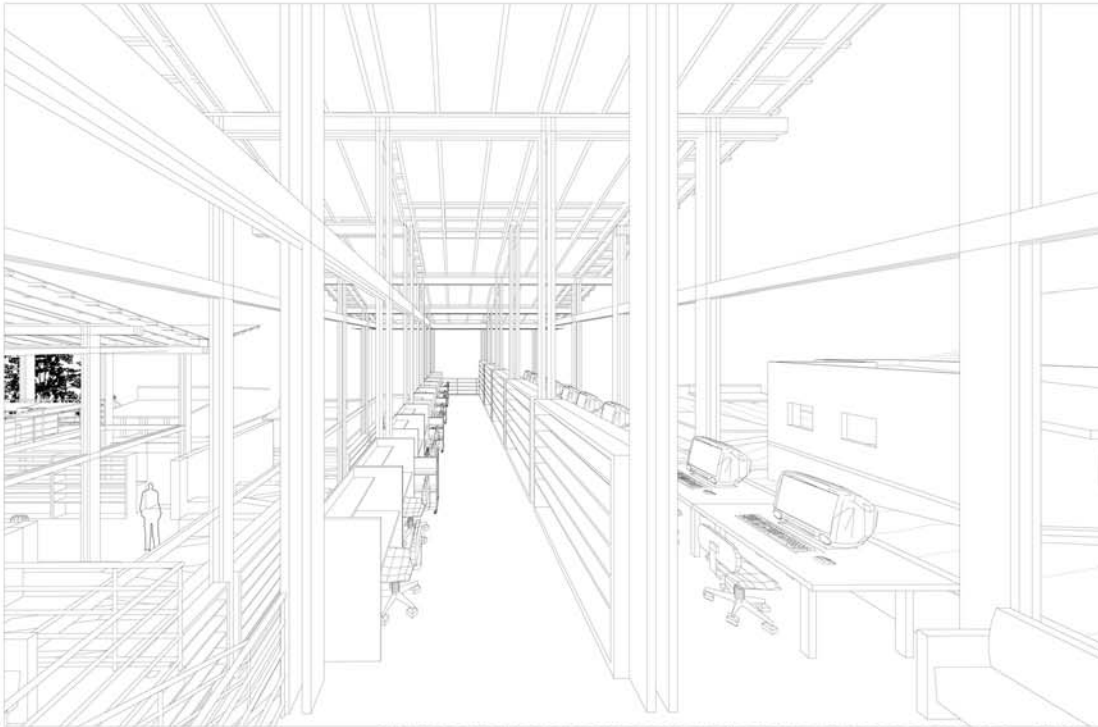

VIEW FROM THE REFERENCE CENTRE'S MEZZANINE READING AREA - 2/16/AD



VIEW OF THE REFERENCE CENTRE'S MEZZANINE STUDY CUBICLES AND COMPUTER AREA - 3/16/AD

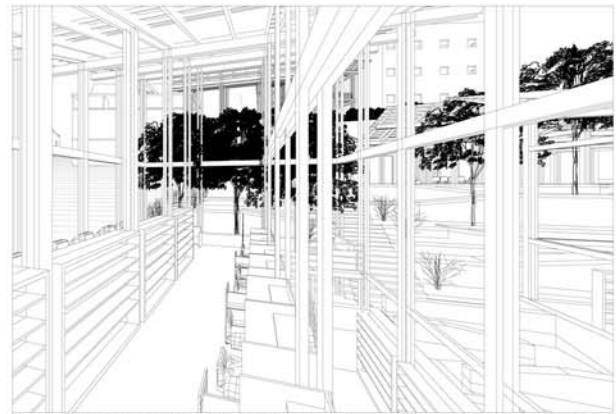

VIEW OF THE REFERENCE CENTRE'S MEZZANINE READING AREA - 4/16/AD


H
E
L
L
V
I
L
L
E
E
M
P
O
W
E
R
M
E
T
Z
E
N
T
E
R
R
E

17. DESIGN CENTRE PERSPECTIVES

H
E
L
L
V
I
L
L
E
E
M
P
O
W
E
R
M
E
N
T
C
E
N
T
R
E




VIEW FROM THE GROUND SOUTH EAST CORNER OF THE SOUTH DESIGN CENTRE - 1/17/A0

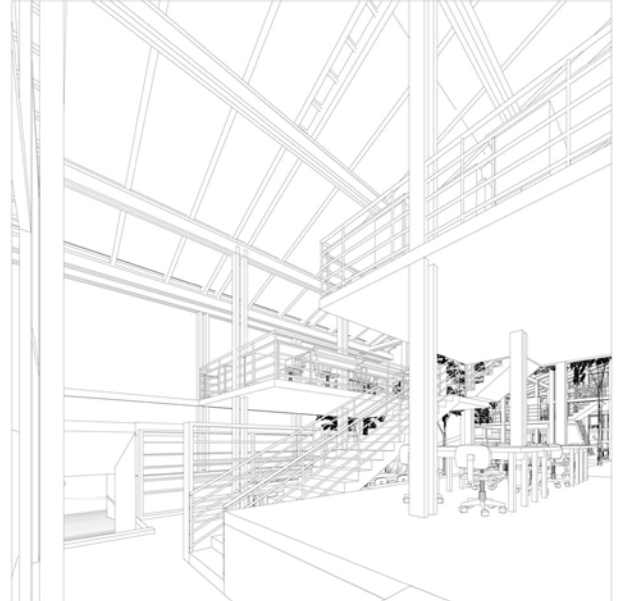

VIEW FROM THE GROUND NORTH WEST CORNER OF THE NORTH DESIGN CENTRE - 2/17/A0



VIEW FROM THE MEZZANINE NORTH WEST CORNER OF THE SOUTH DESIGN CENTRE - 3/17/A0

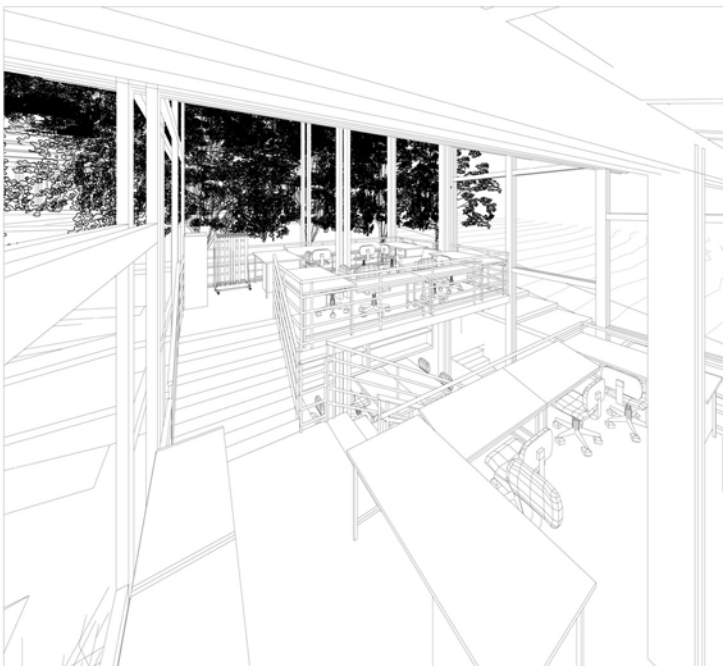


VIEW FROM THE MEZZANINE SOUTH EAST CORNER OF THE NORTH DESIGN CENTRE - 4/17/A0




VIEW FROM THE DESIGN CENTRE'S MEZZANINE CIRCULATION 5/17/A0

18. CULTURAL, REFERENCE & DESIGN CENTRES - 1.100 SECTIONS


HELLVILLE EMPOWERMENT CENTRE

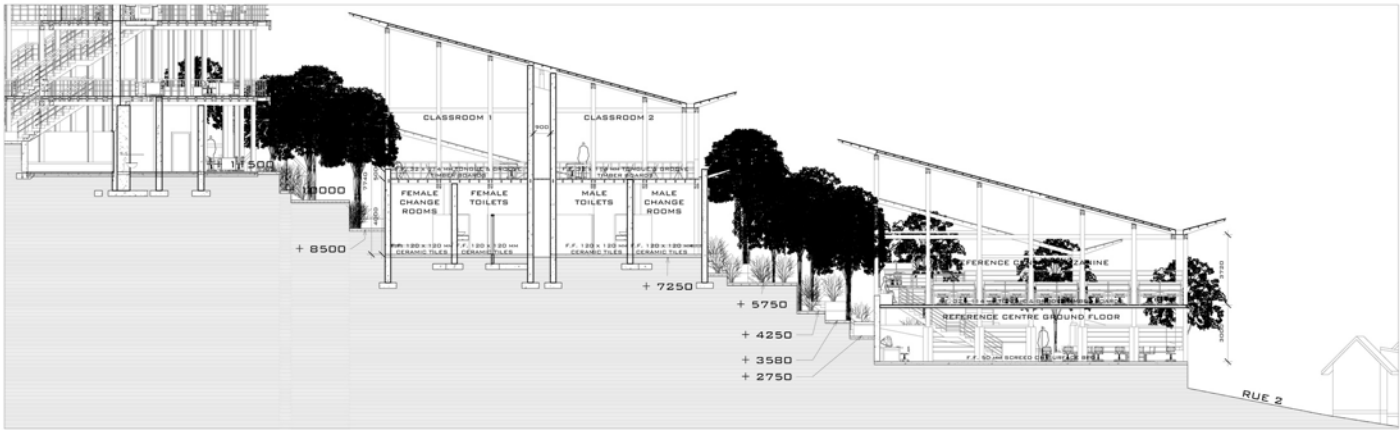

CROSS SECTION THROUGH PERFORMANCE SPACES' BACKSTAGE, CLASSROOMS & REFERENCE CENTRE
1:100 - 1/18/AO

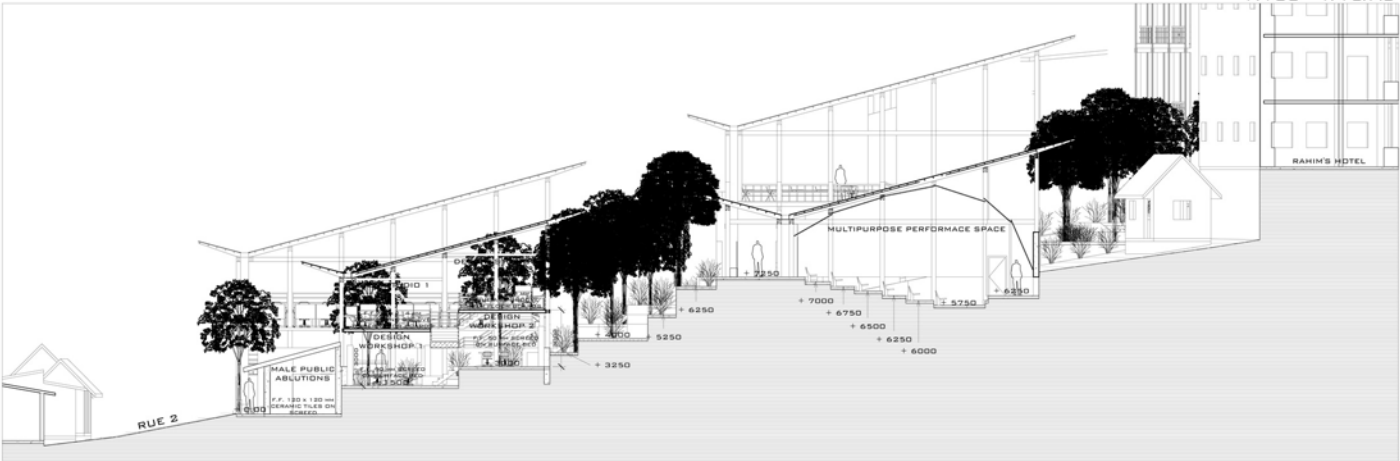

CROSS SECTION THROUGH PUBLIC TOILETS, DESIGN CENTRE & PERFORMANCE SPACES
1:100 - 2/18/AO

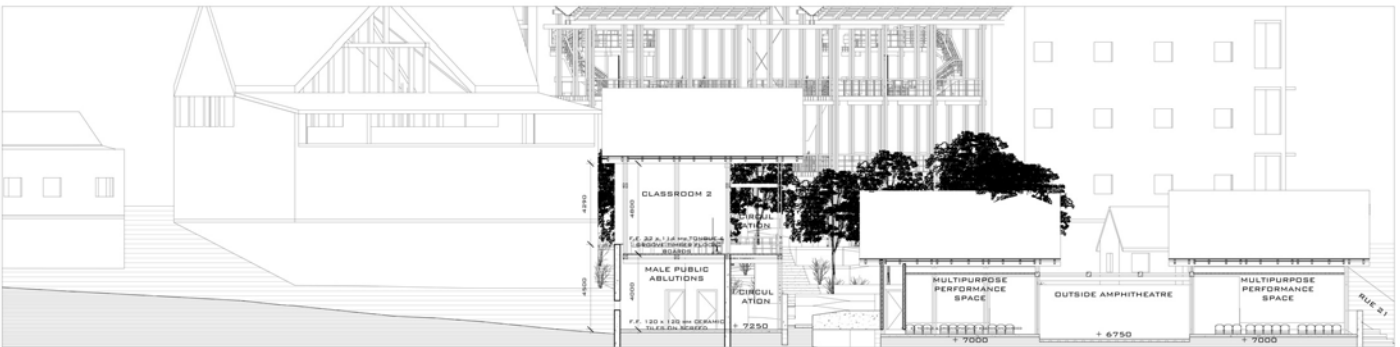

LONGITUDINAL SECTION THROUGH THE CULTURAL CENTRE
1:100 - 3/18/AO




LONGITUDINAL SECTION THROUGH REFERENCE & DESIGN CENTRES
1:100 - 4/18/AO


19. CULTURAL, REFERENCE & DESIGN CENTRES - 1.100 ELEVATIONS




CULTURAL CENTRE - EAST ELEVATION - 1:100 - 1/19/A0

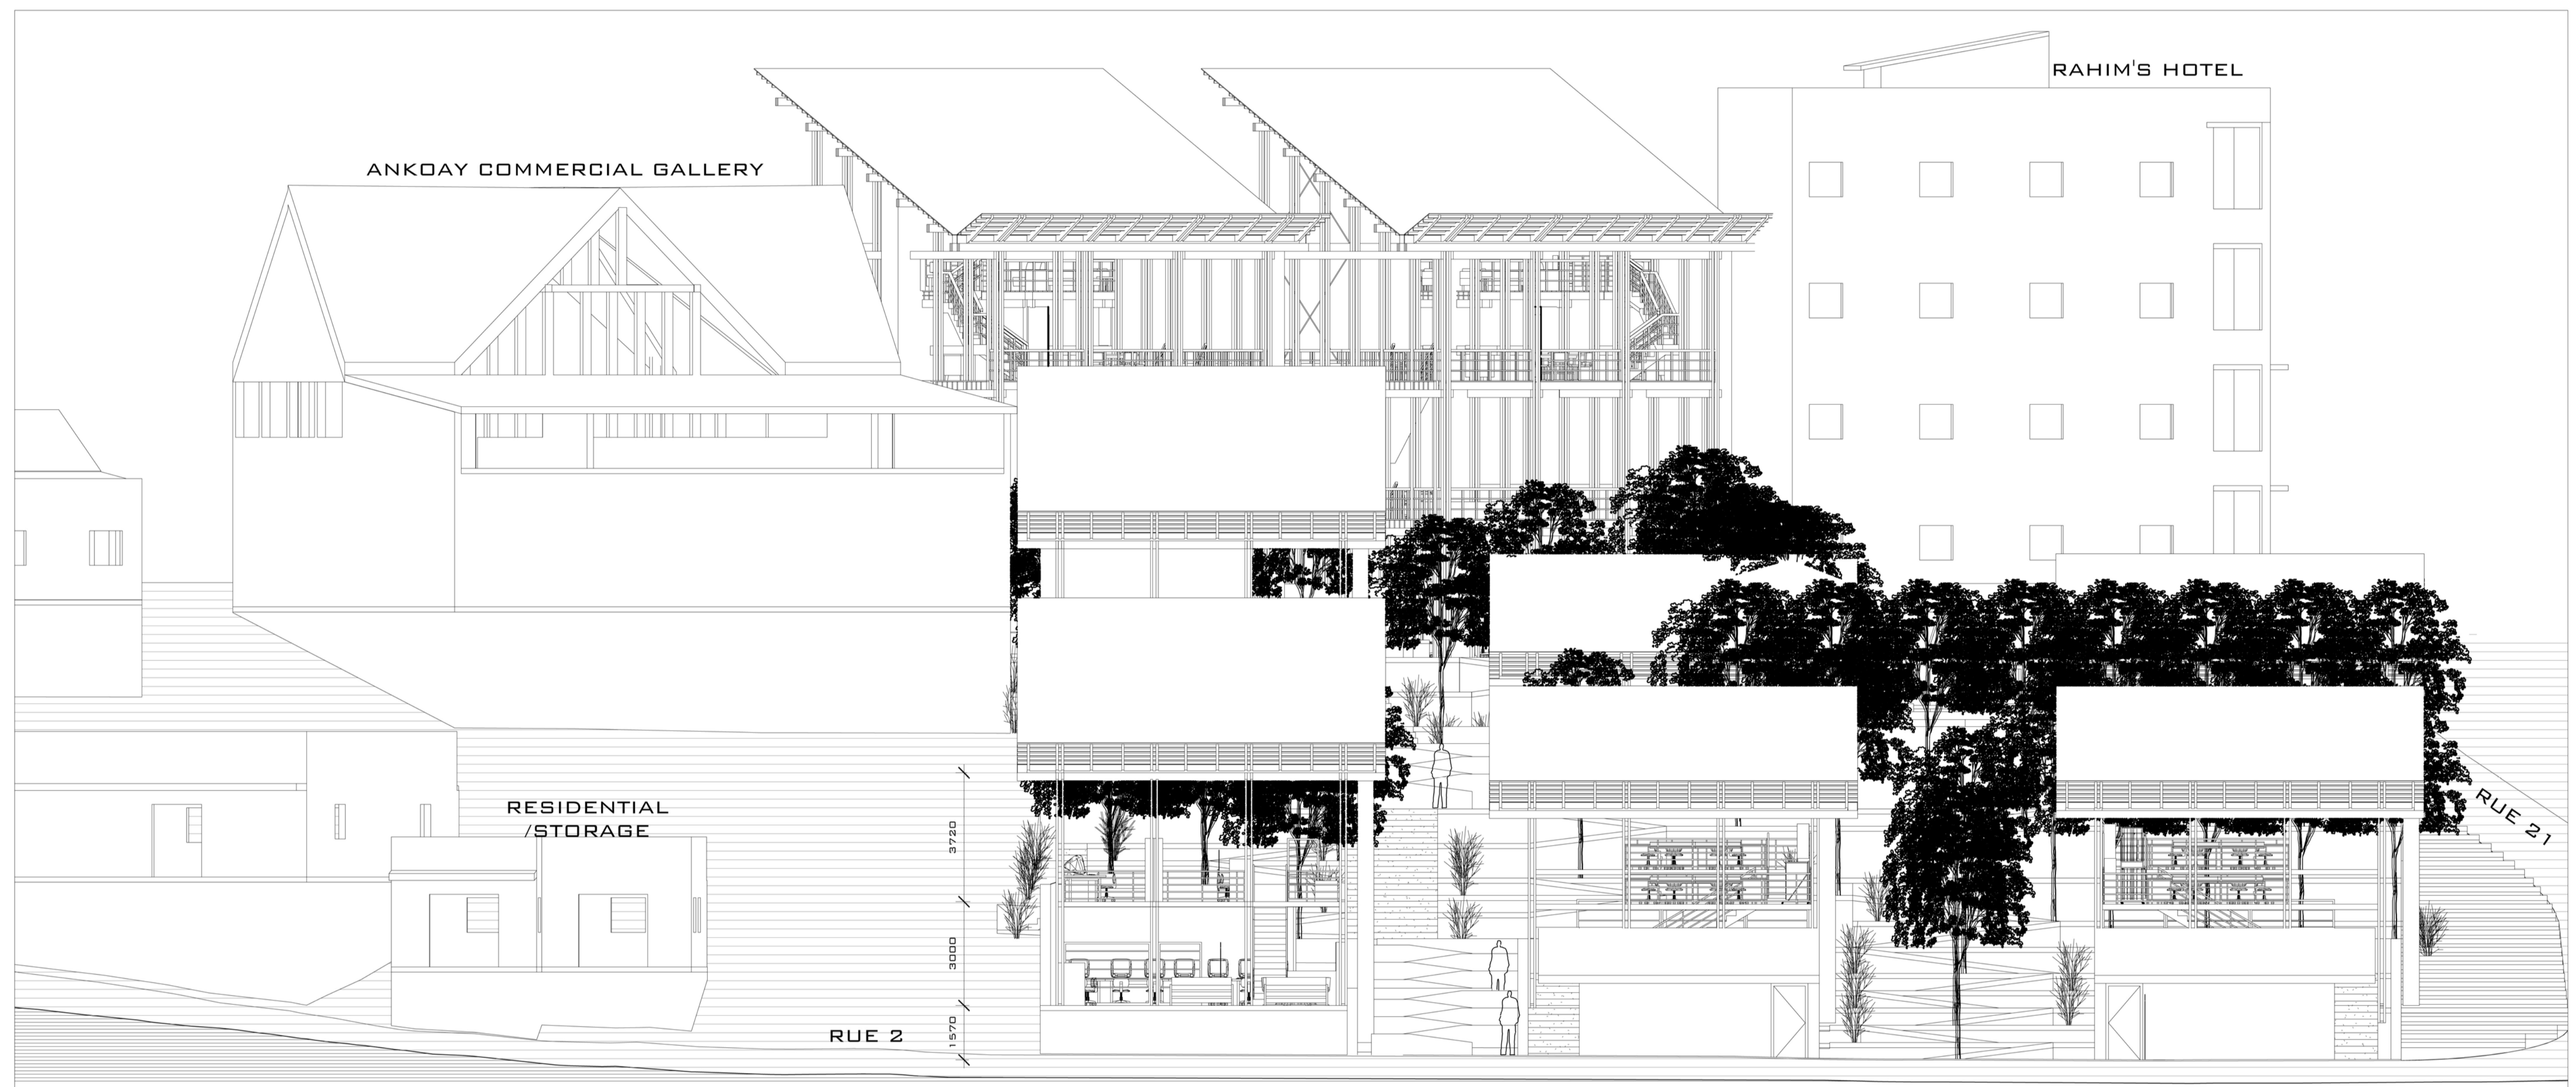

REFERENCE & DESIGN CENTRES - EAST ELEVATION - 1:100 - 2/19/A0

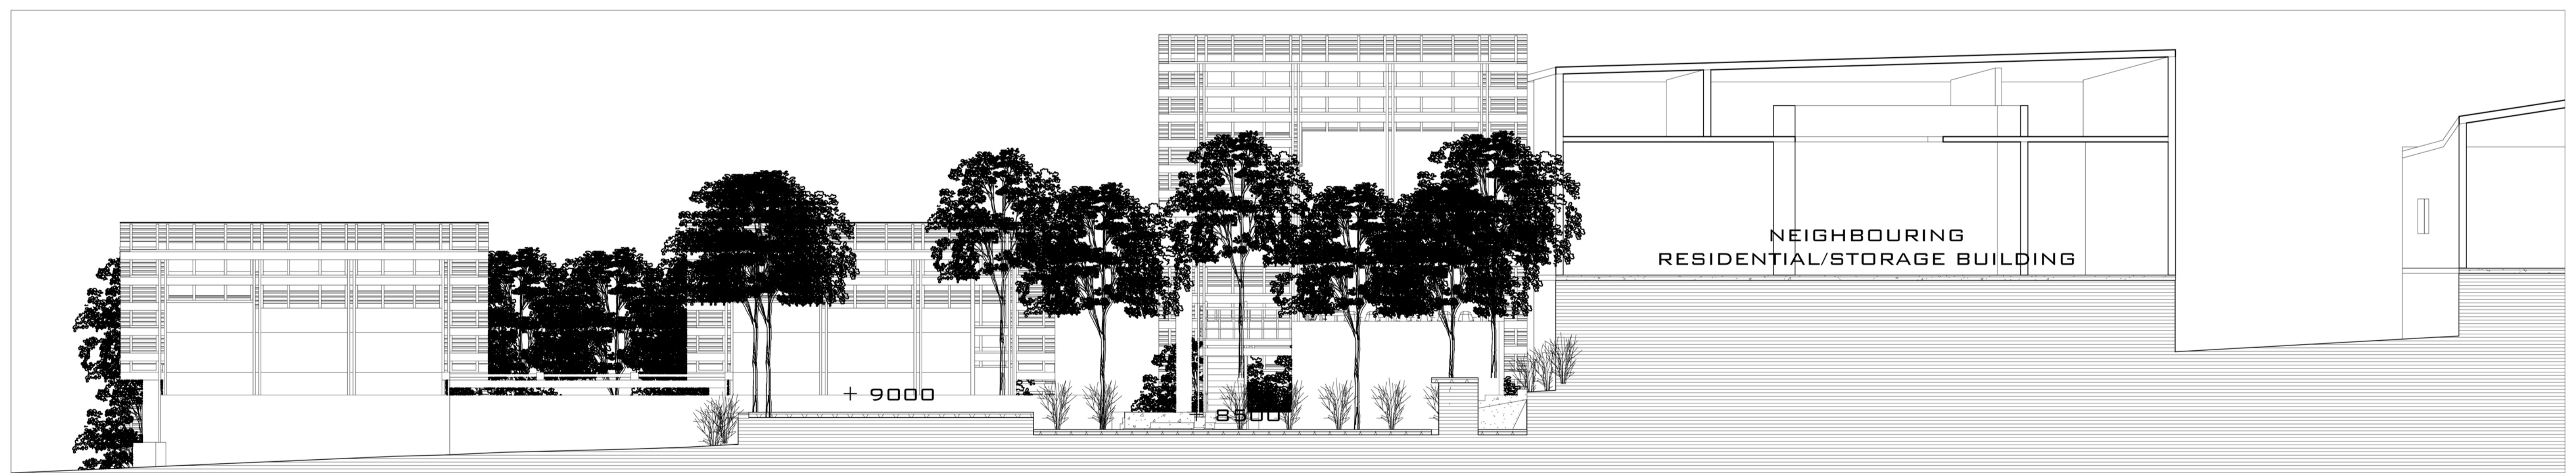

CULTURAL CENTRE - WEST ELEVATION - 1:100 - 3/19/A0

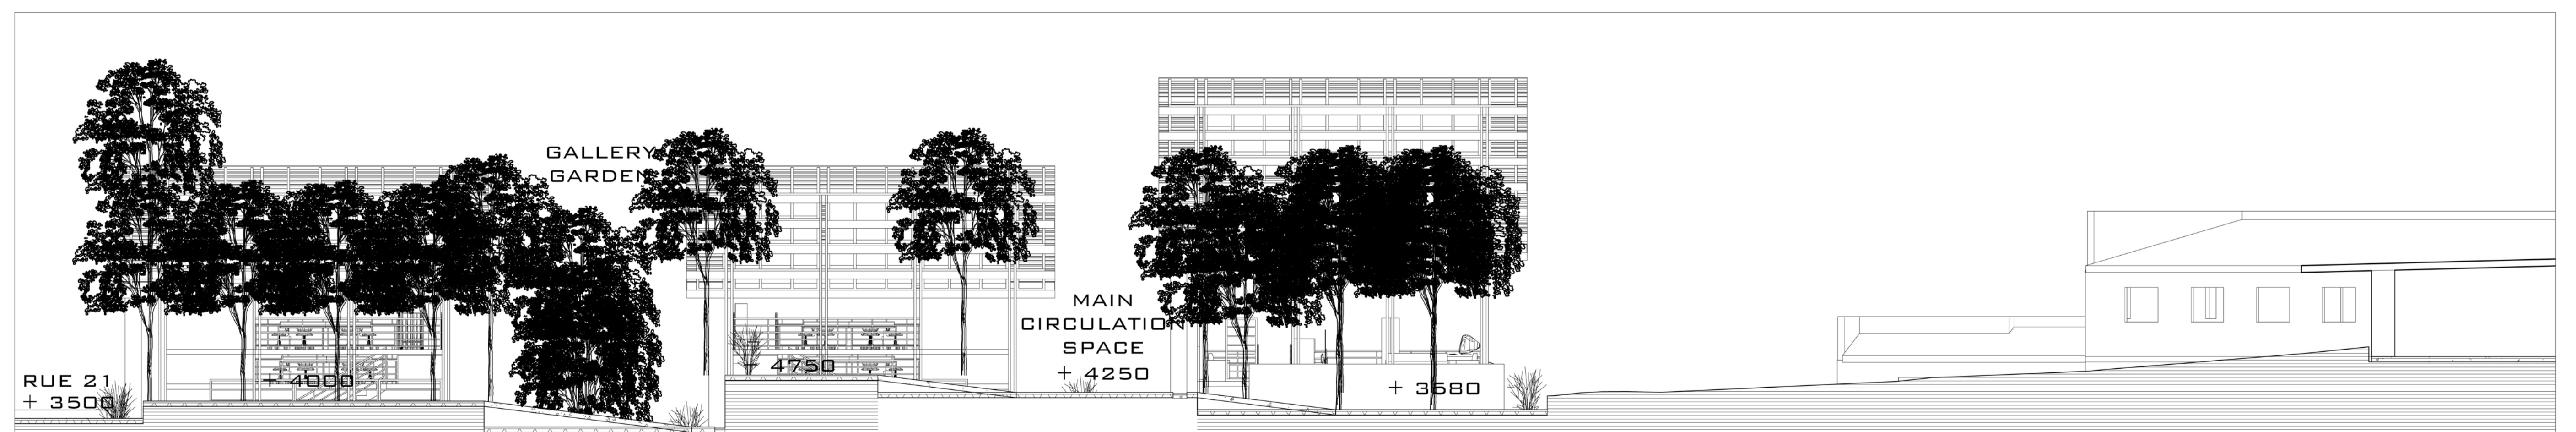

REFERENCE & DESIGN CENTRE - WEST ELEVATION - 1:100 - 4/19/A0

H
E
L
L
V
I
L
L
E
E
M
P
O
W
E
R
M
E
N
T
C
E
N
T
R
E