



GROUND FLOOR 1:100



FIRST FLOOR 1:100


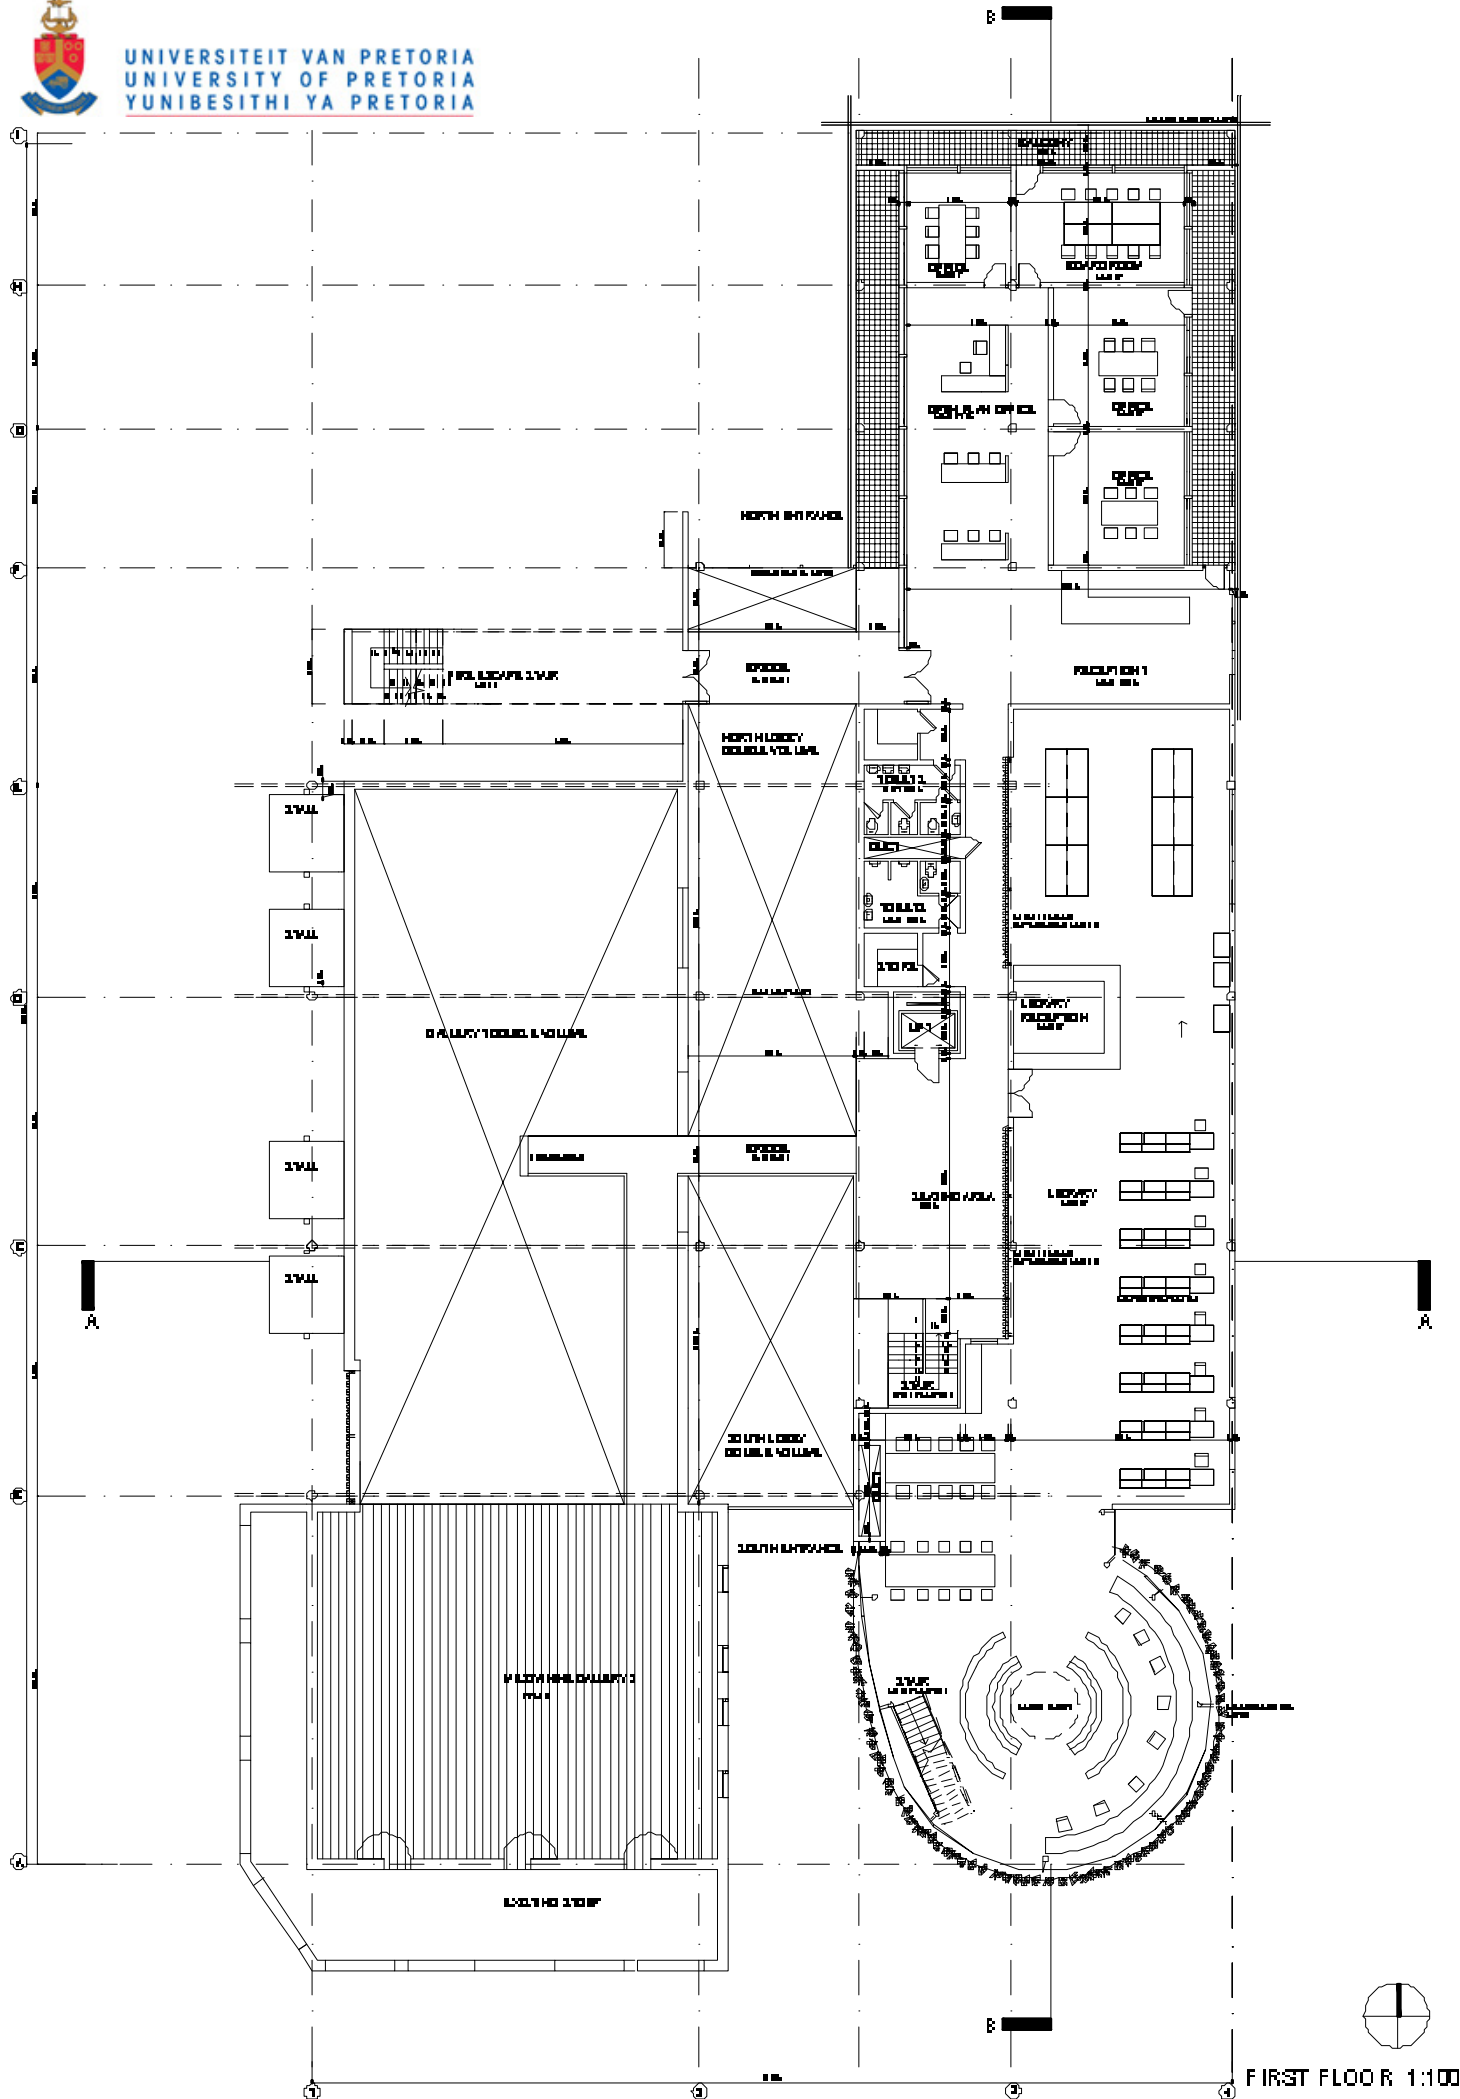


UNIVERSITEIT VAN PRETORIA
UNIVERSITY OF PRETORIA
YUNIBESITHI YA PRETORIA



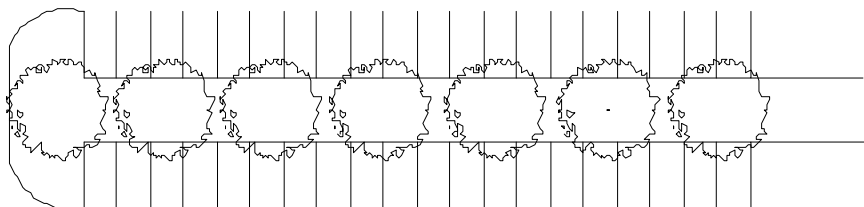


PARKING




PARKING

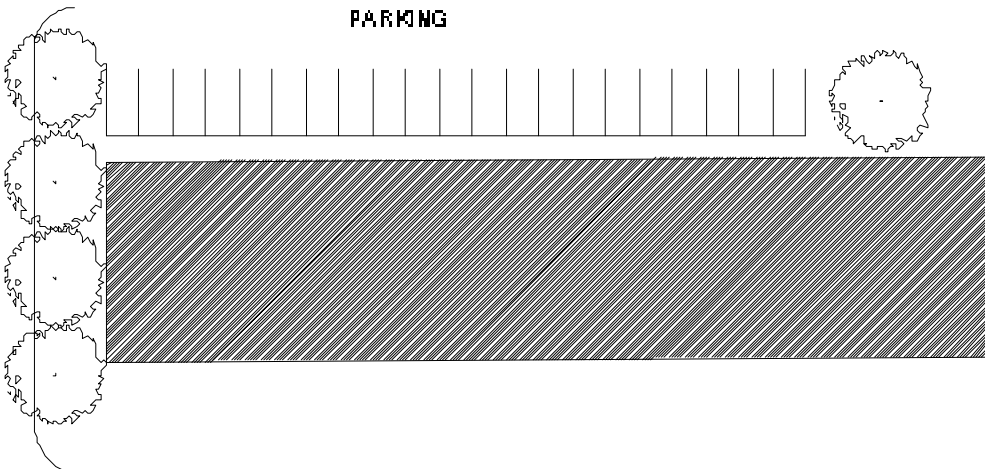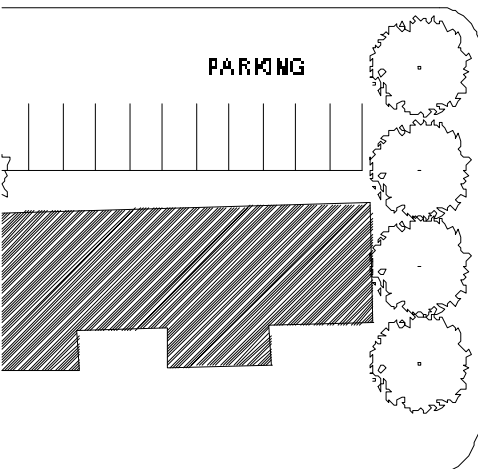


MOULTURE

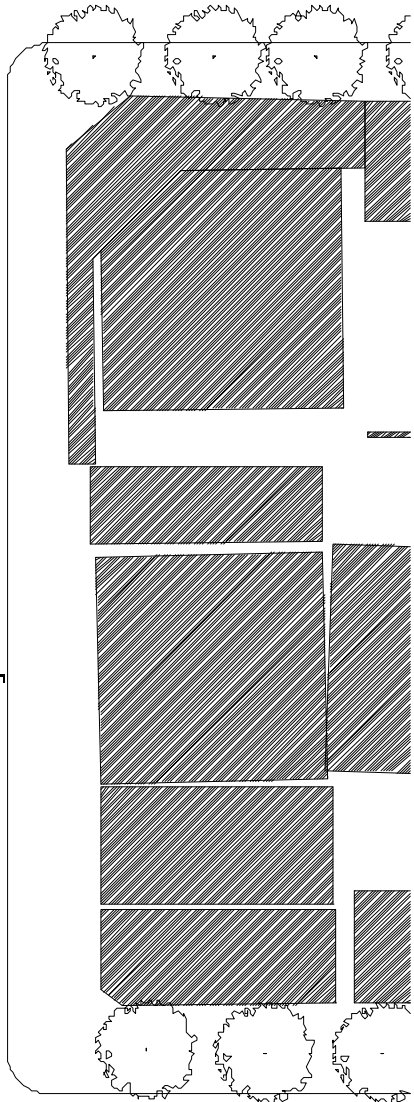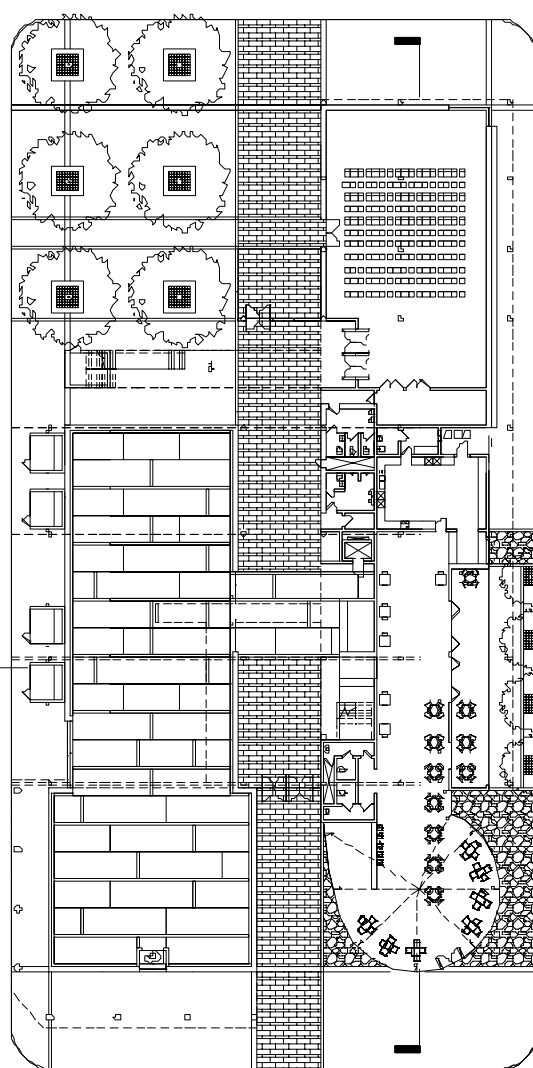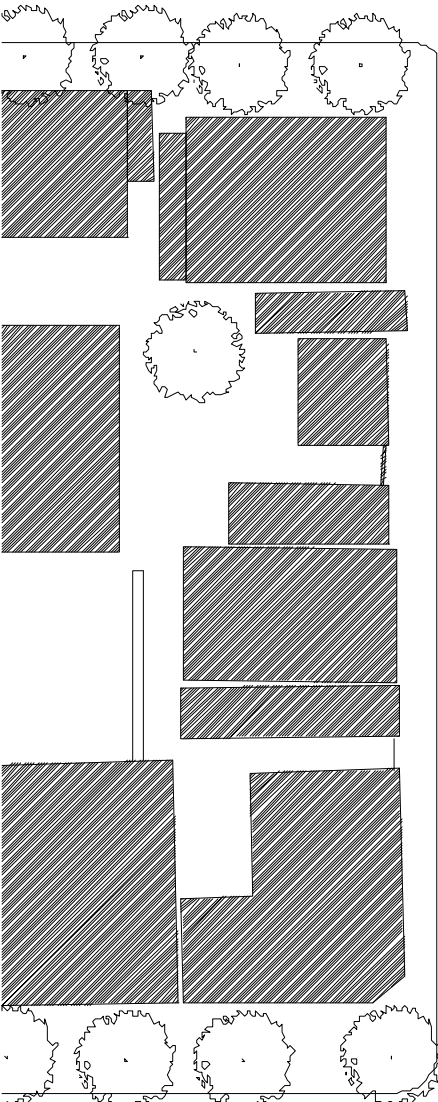











MOULTURE

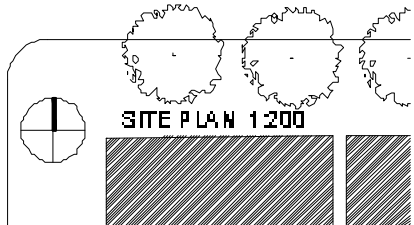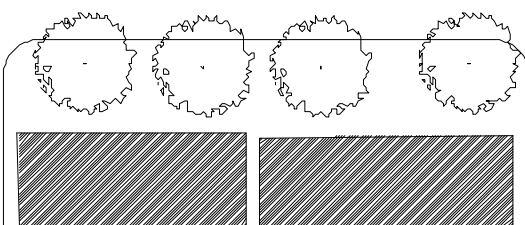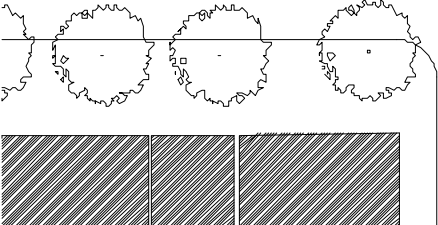


SITE PLAN 1:200

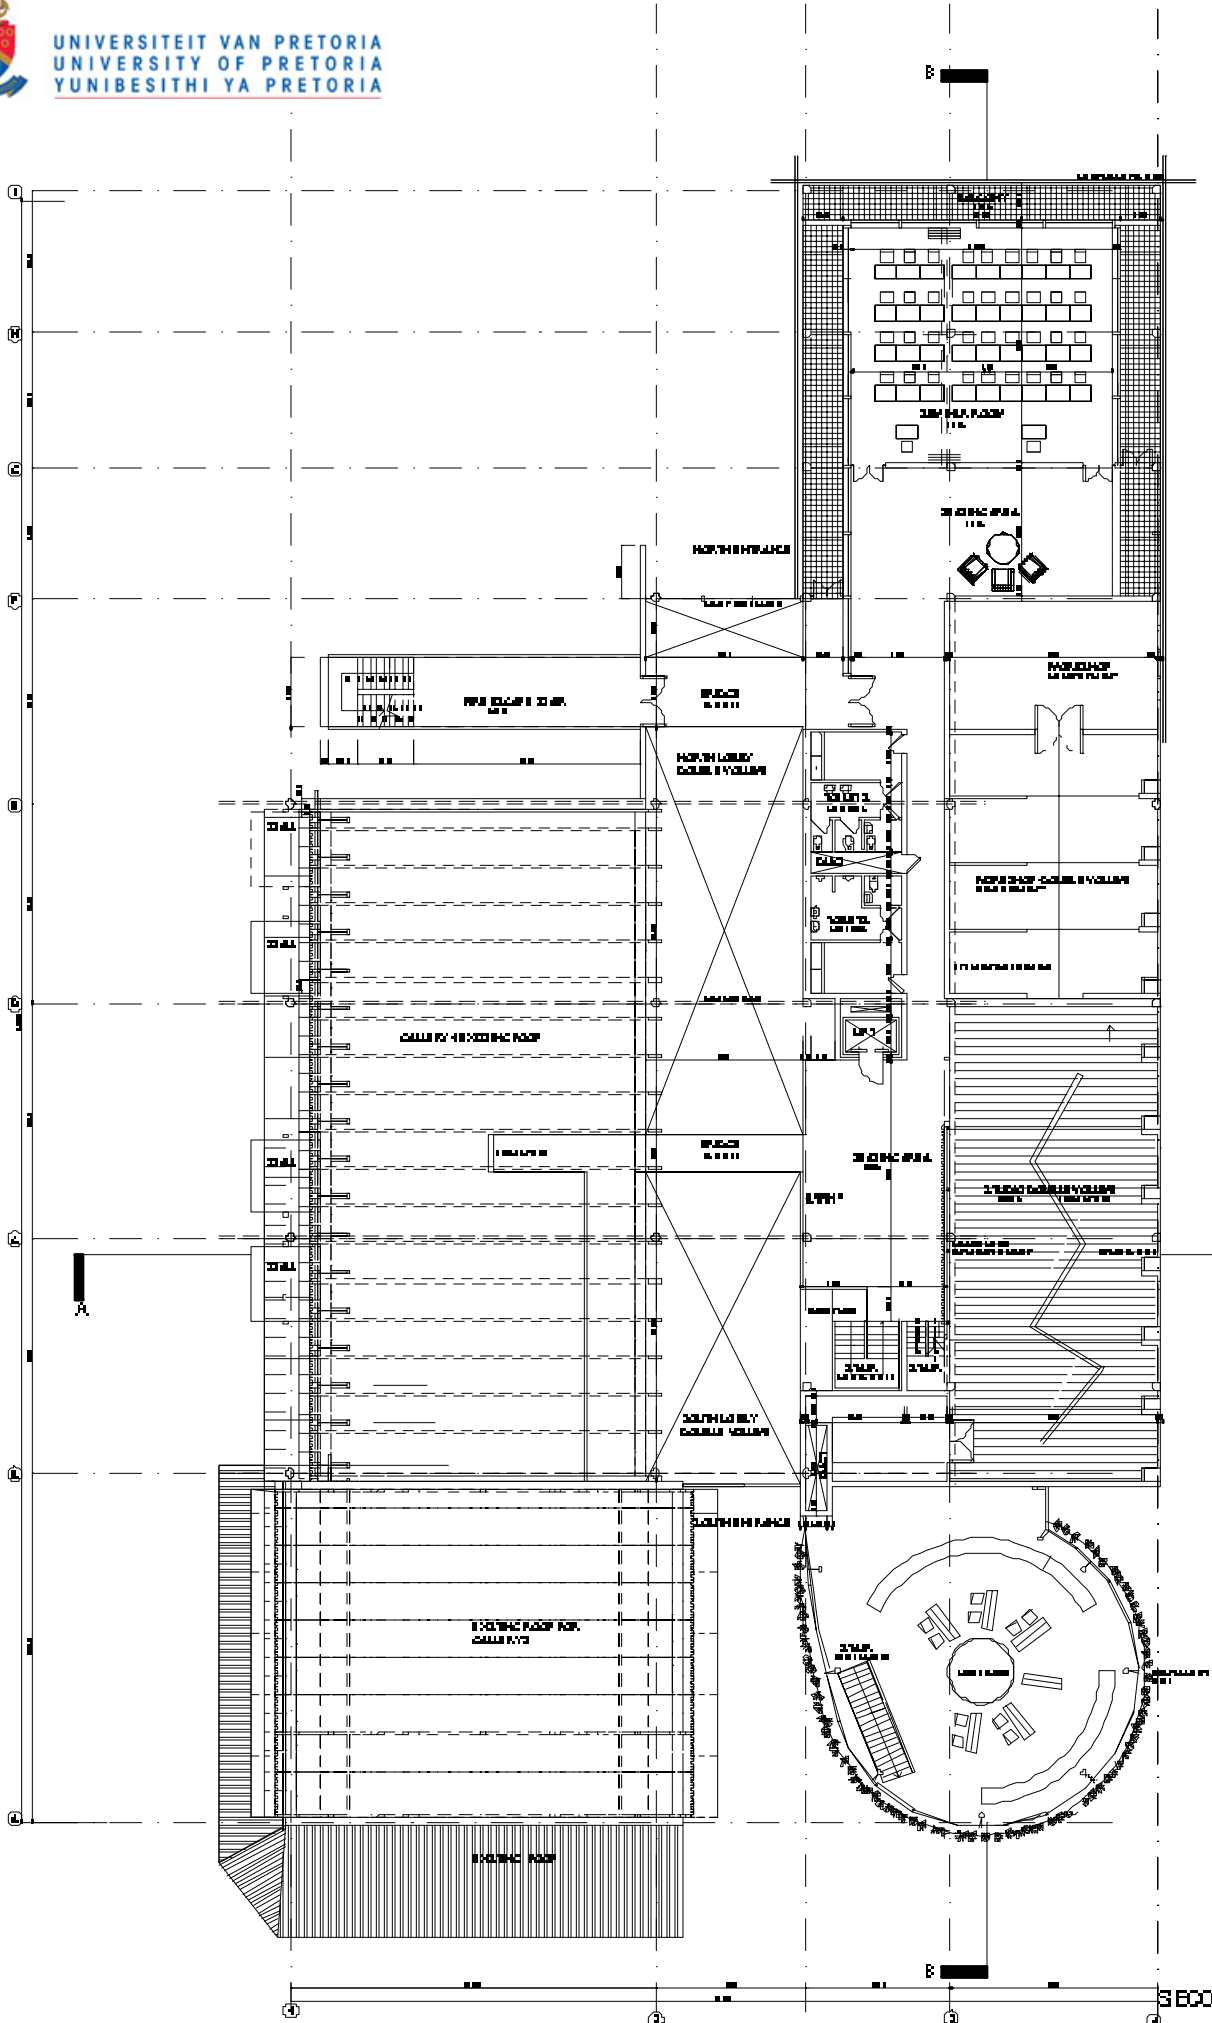

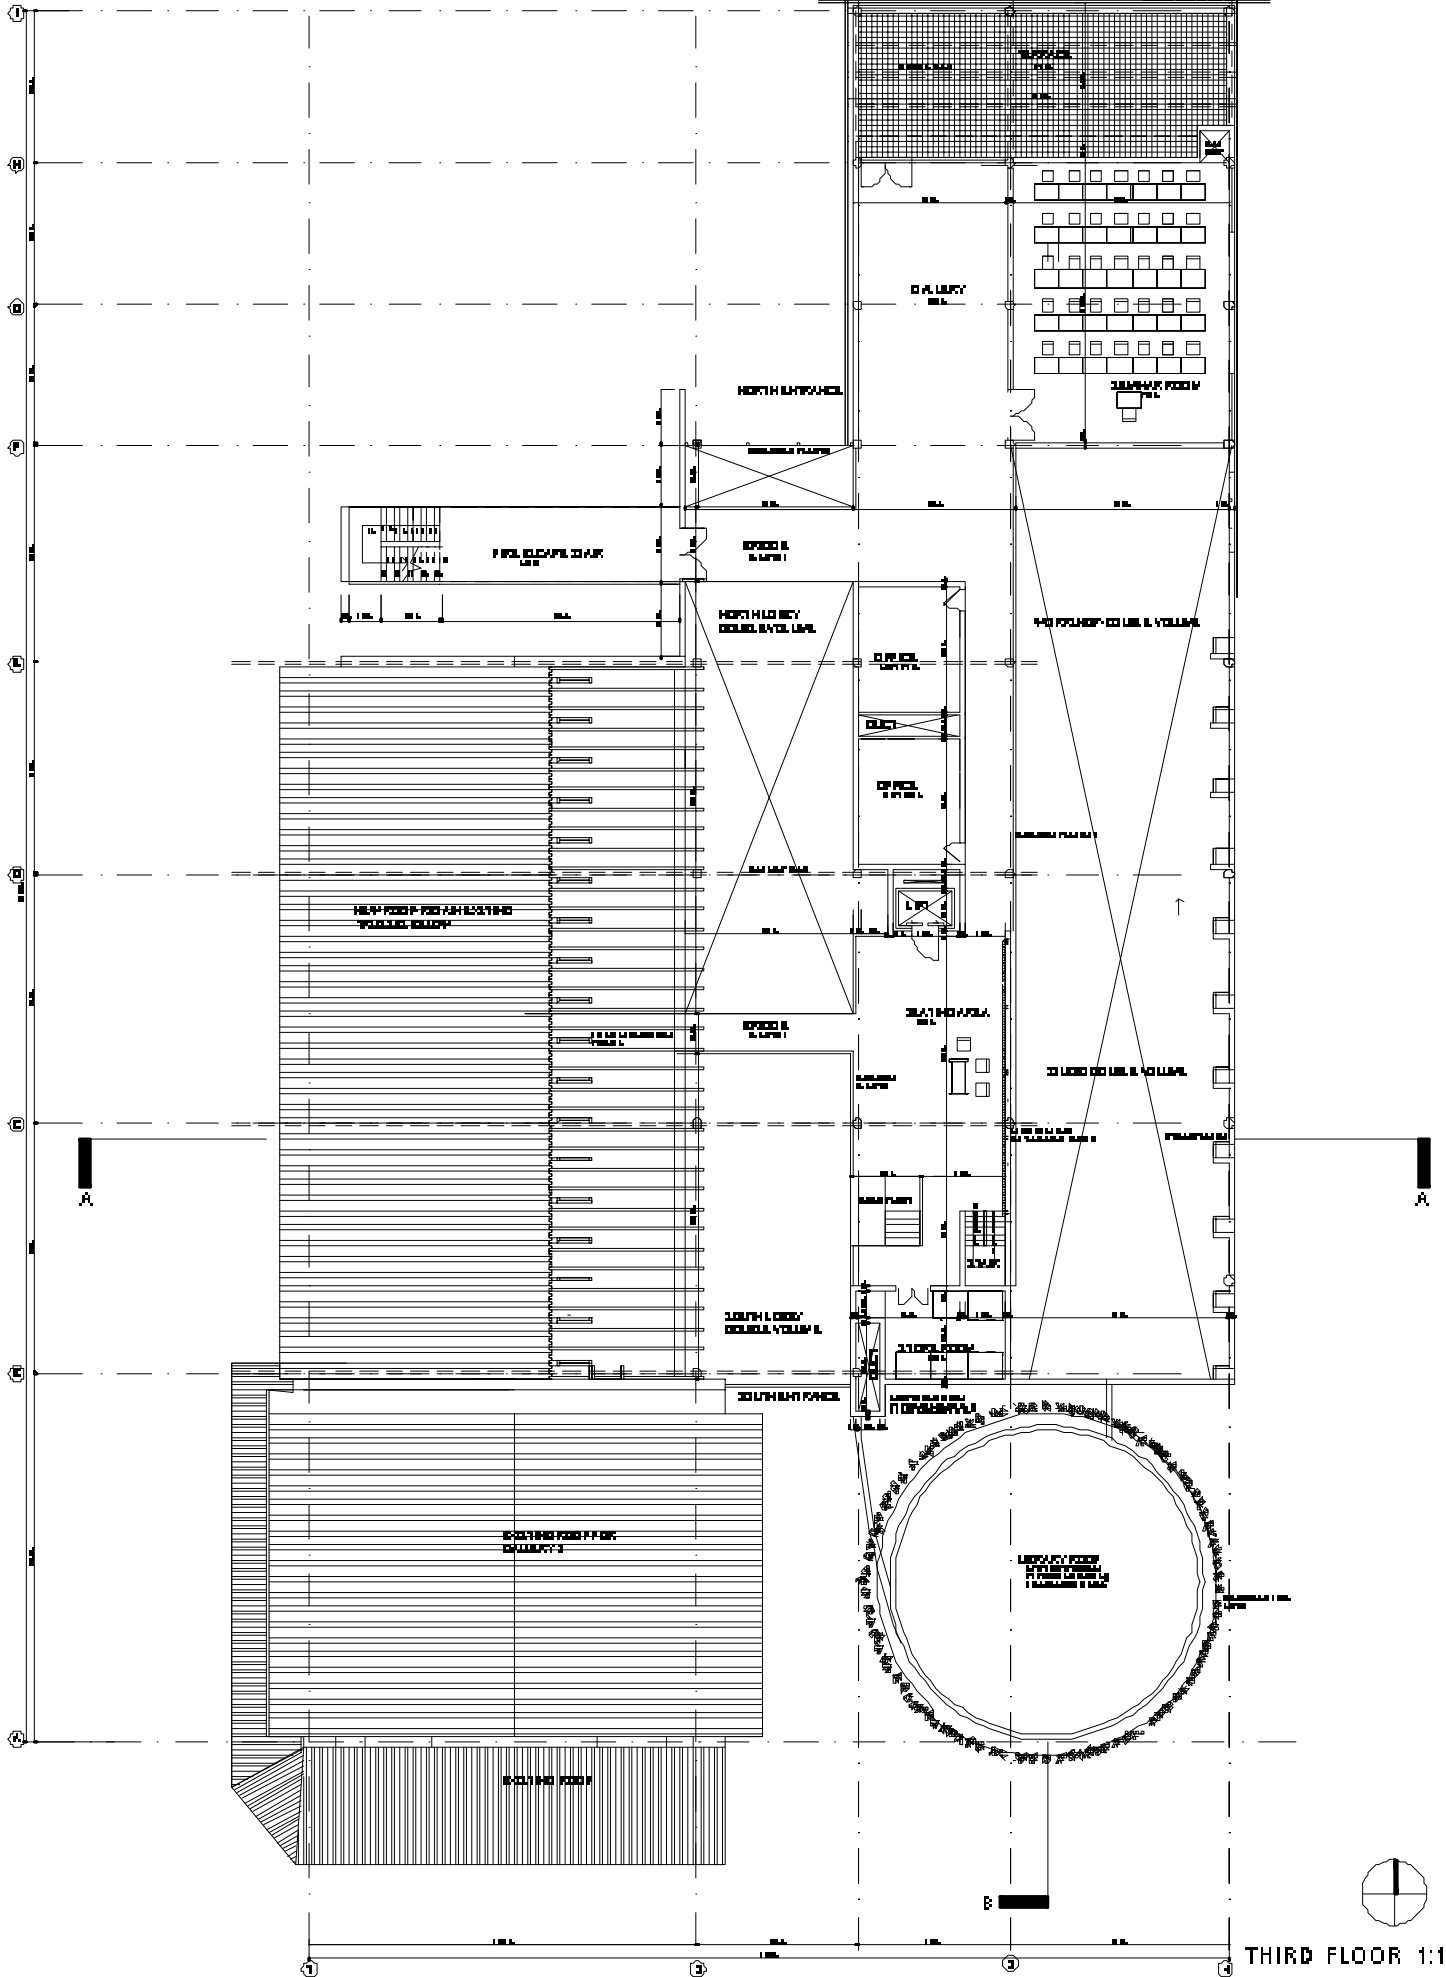

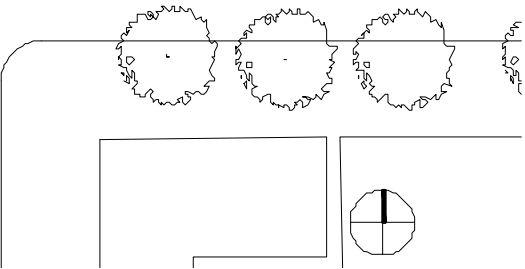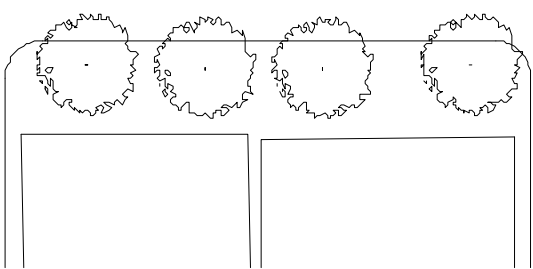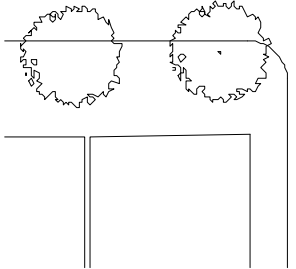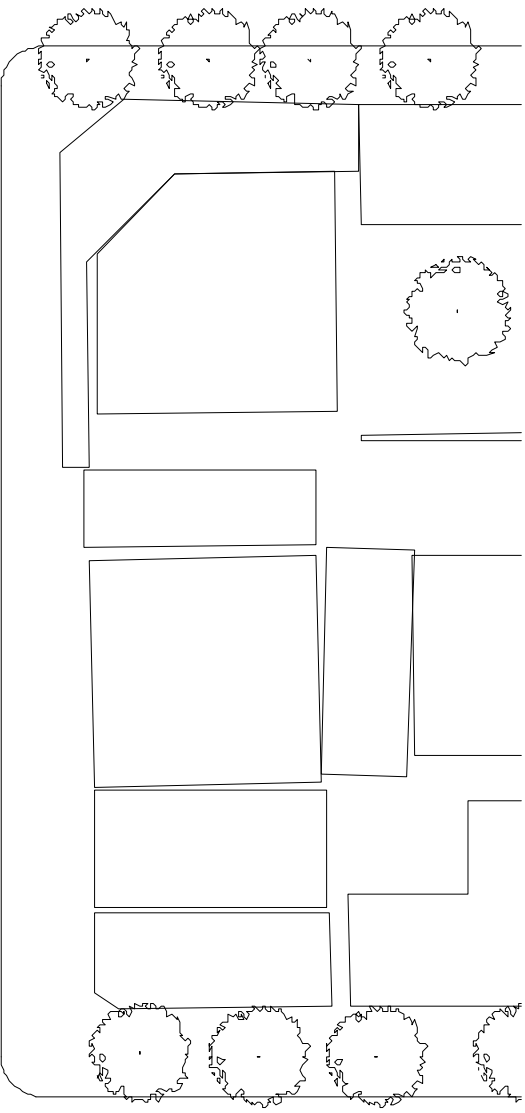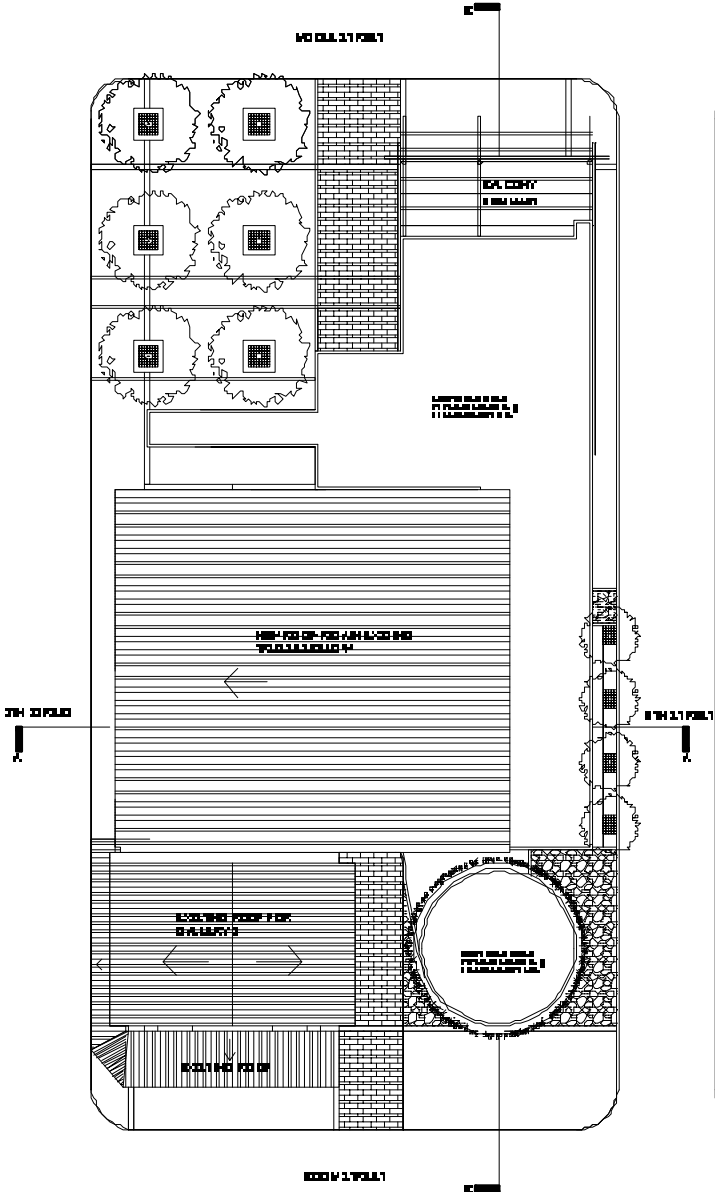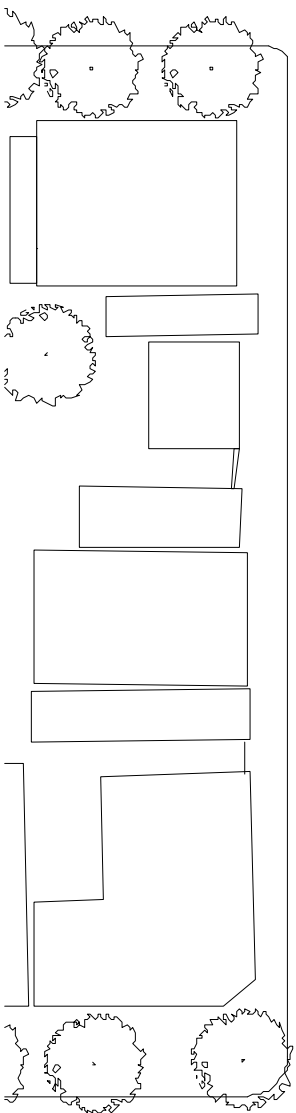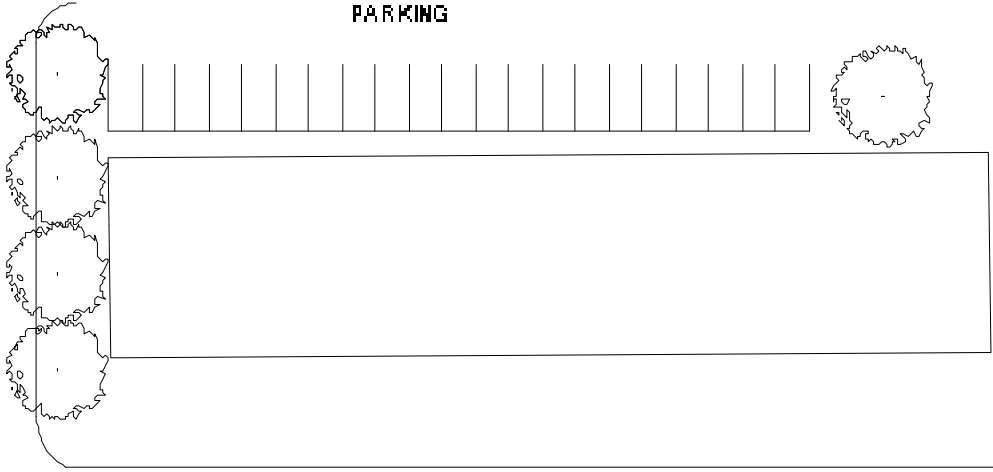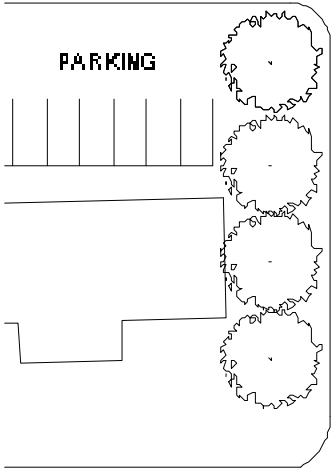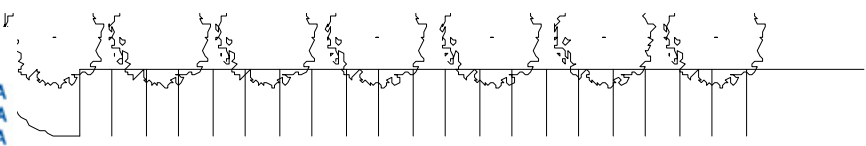


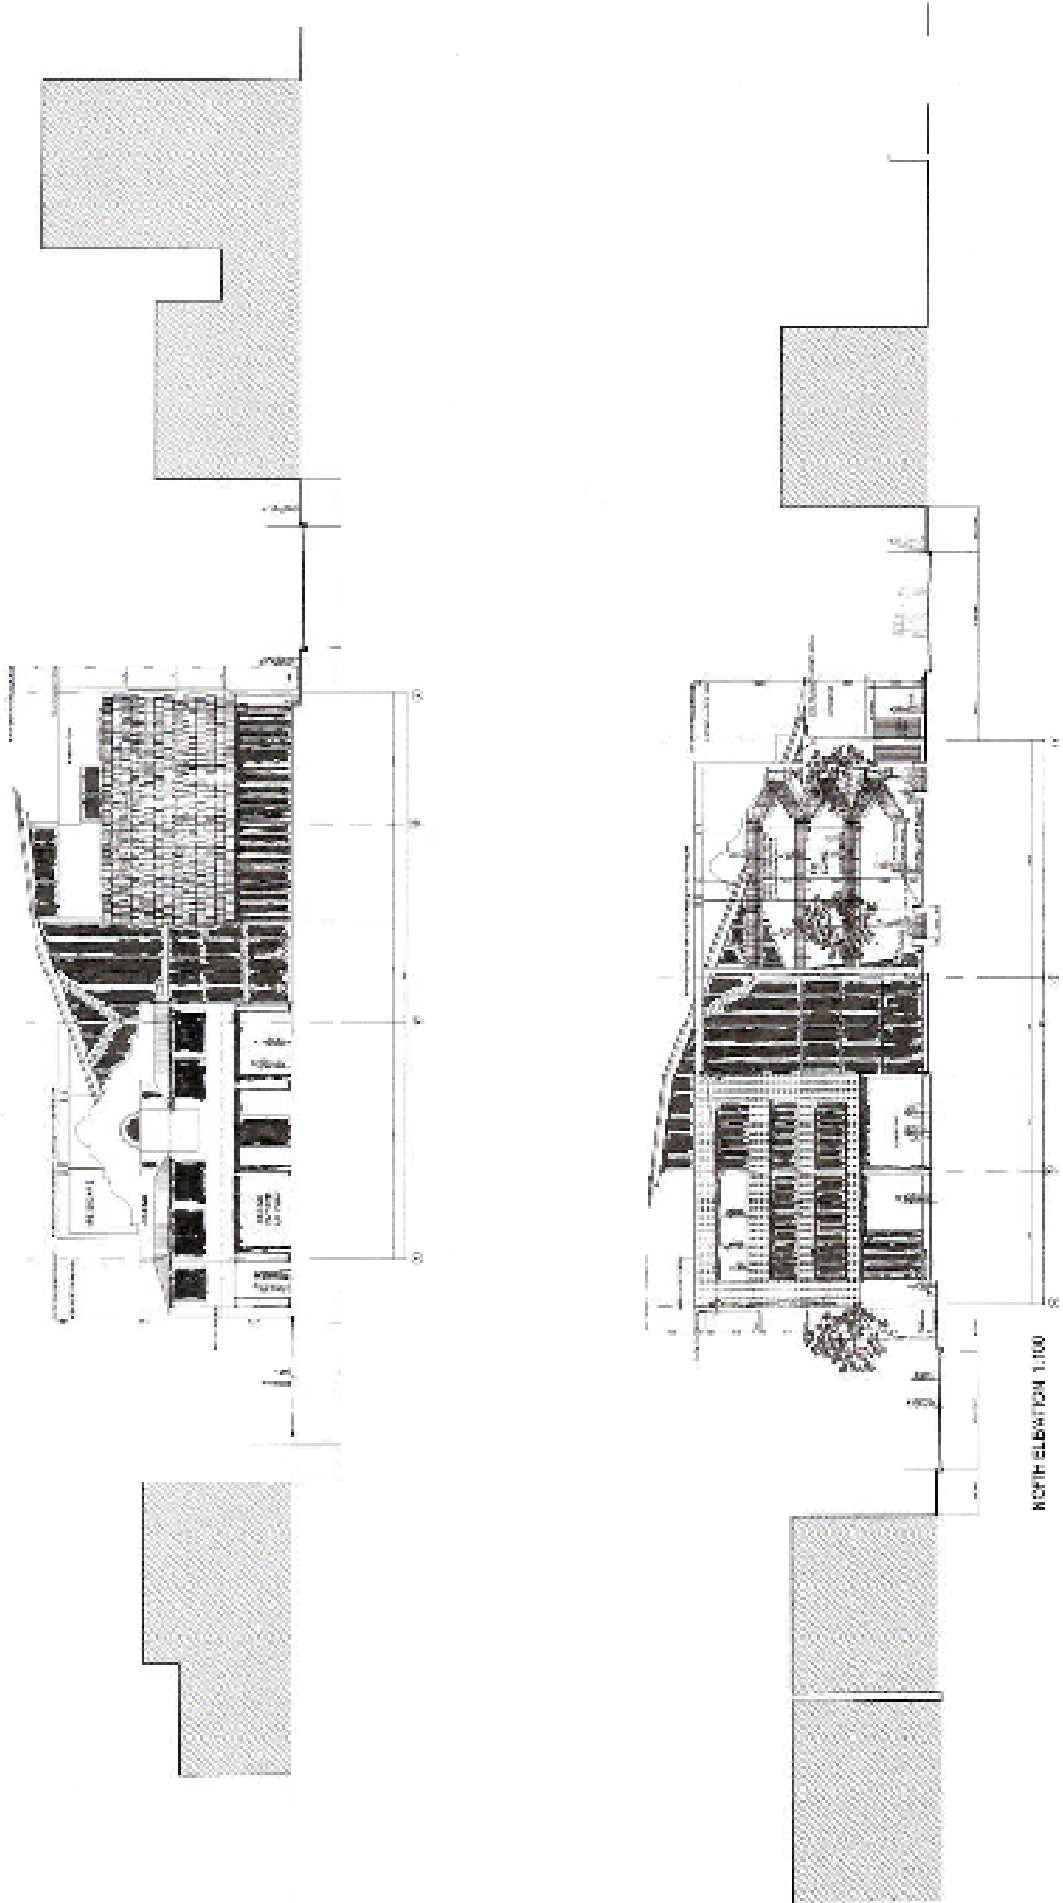

Scaled to fit



SECTION AA 1:100

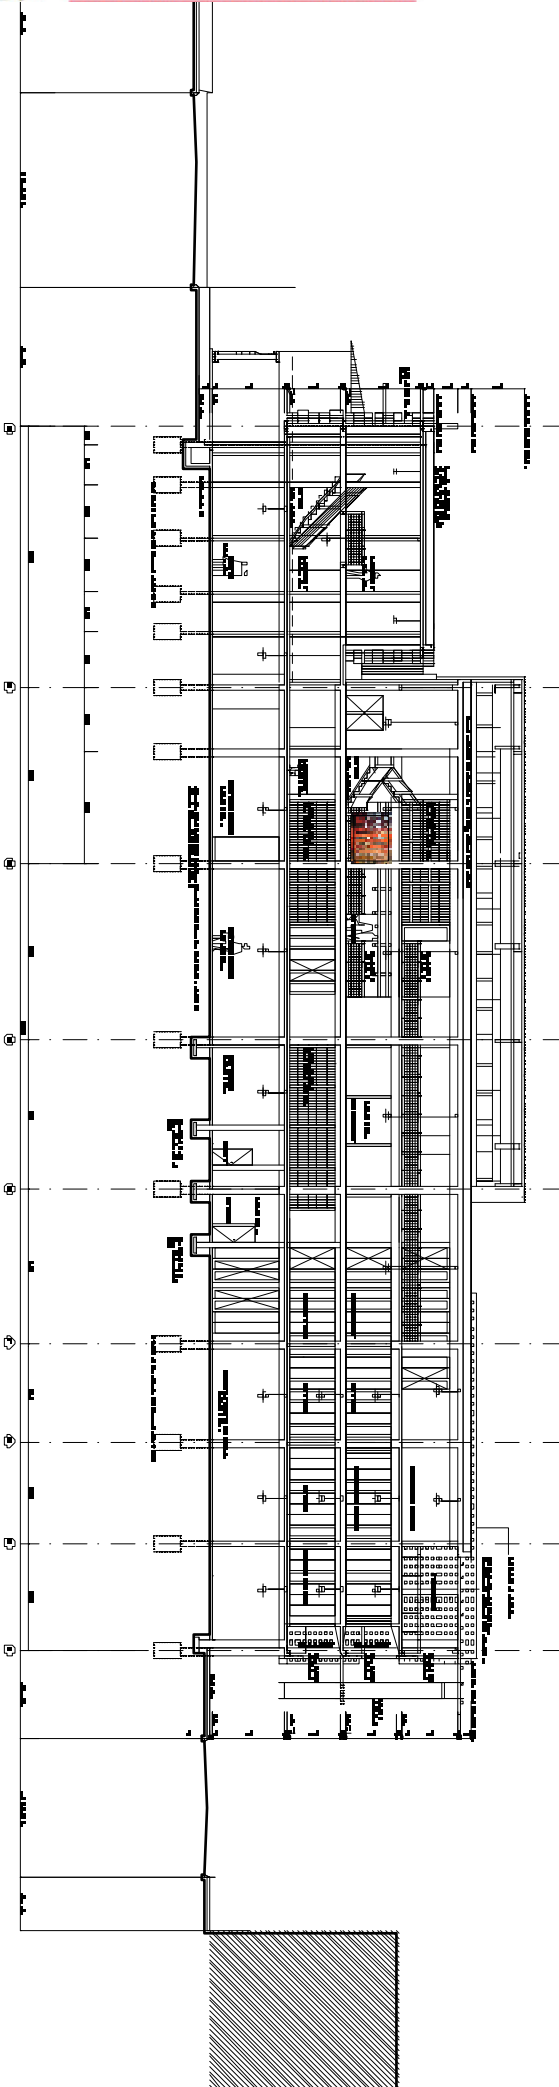

SECTION BB 1:100

