

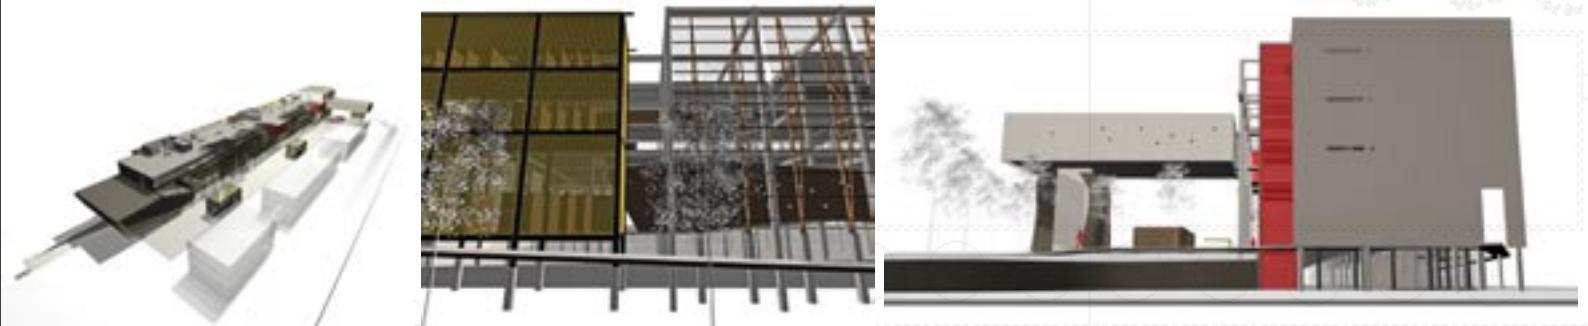
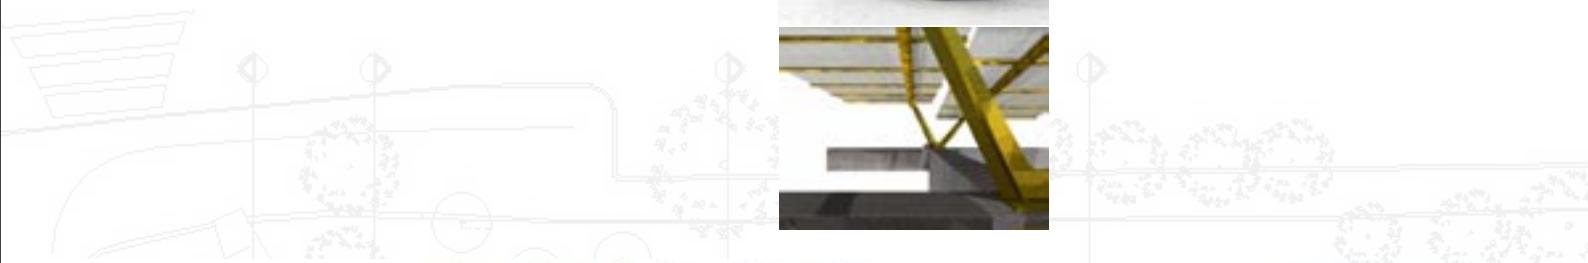
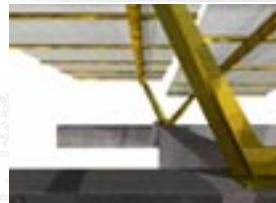


# PROPOSAL DESIGN PROPO

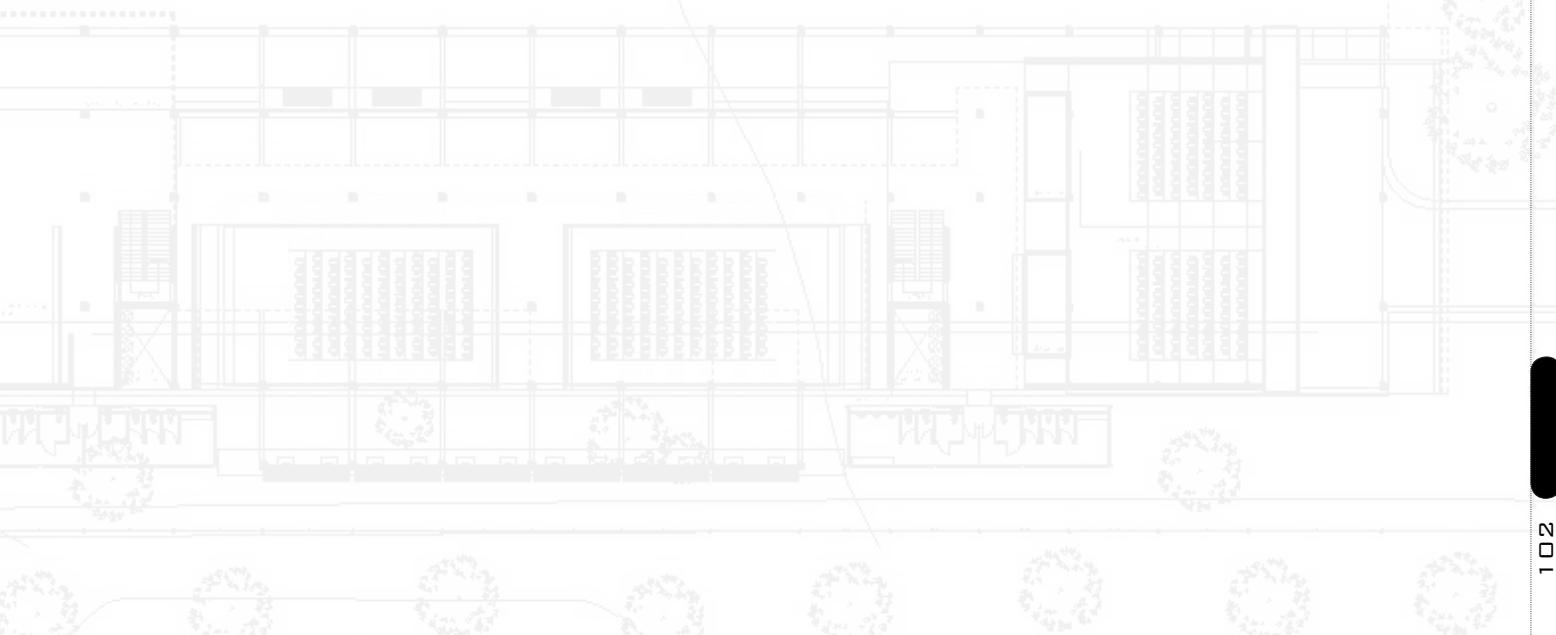


# DESIGN PROPOSAL

D 6

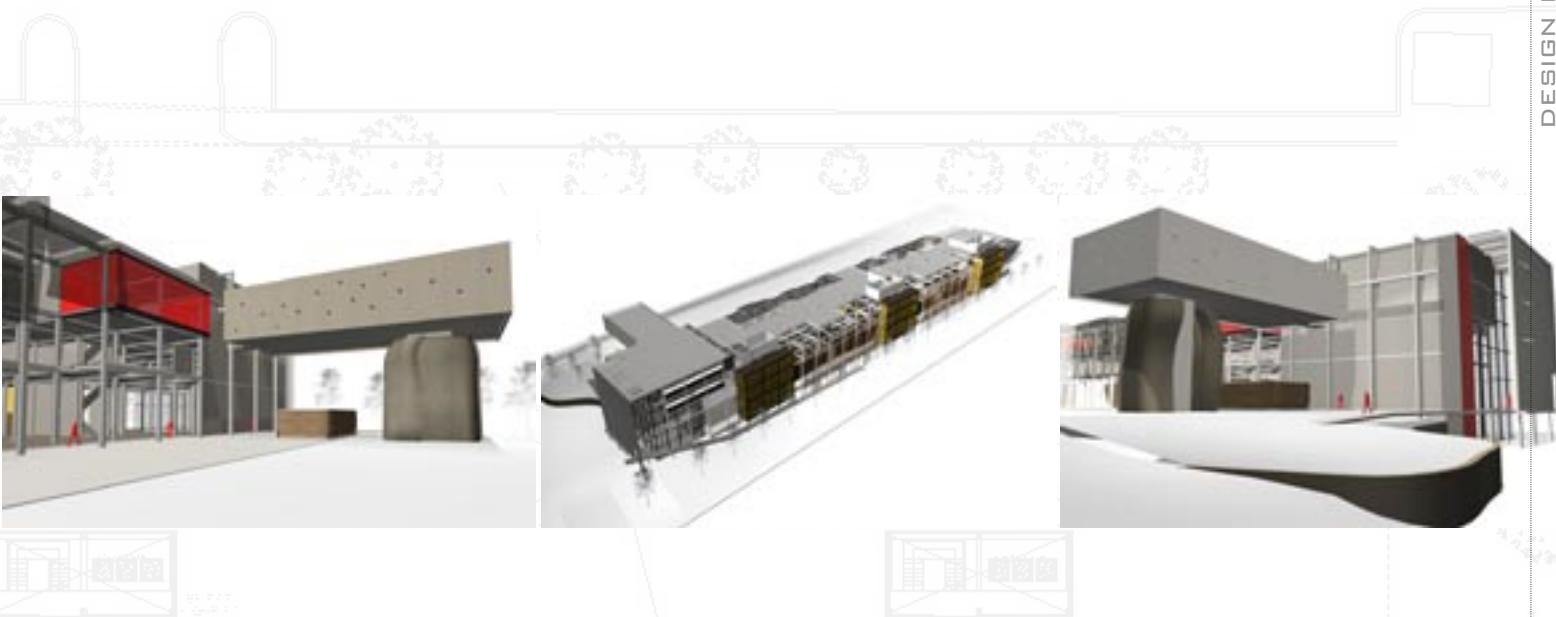


102

DESIGN PROPOSAL

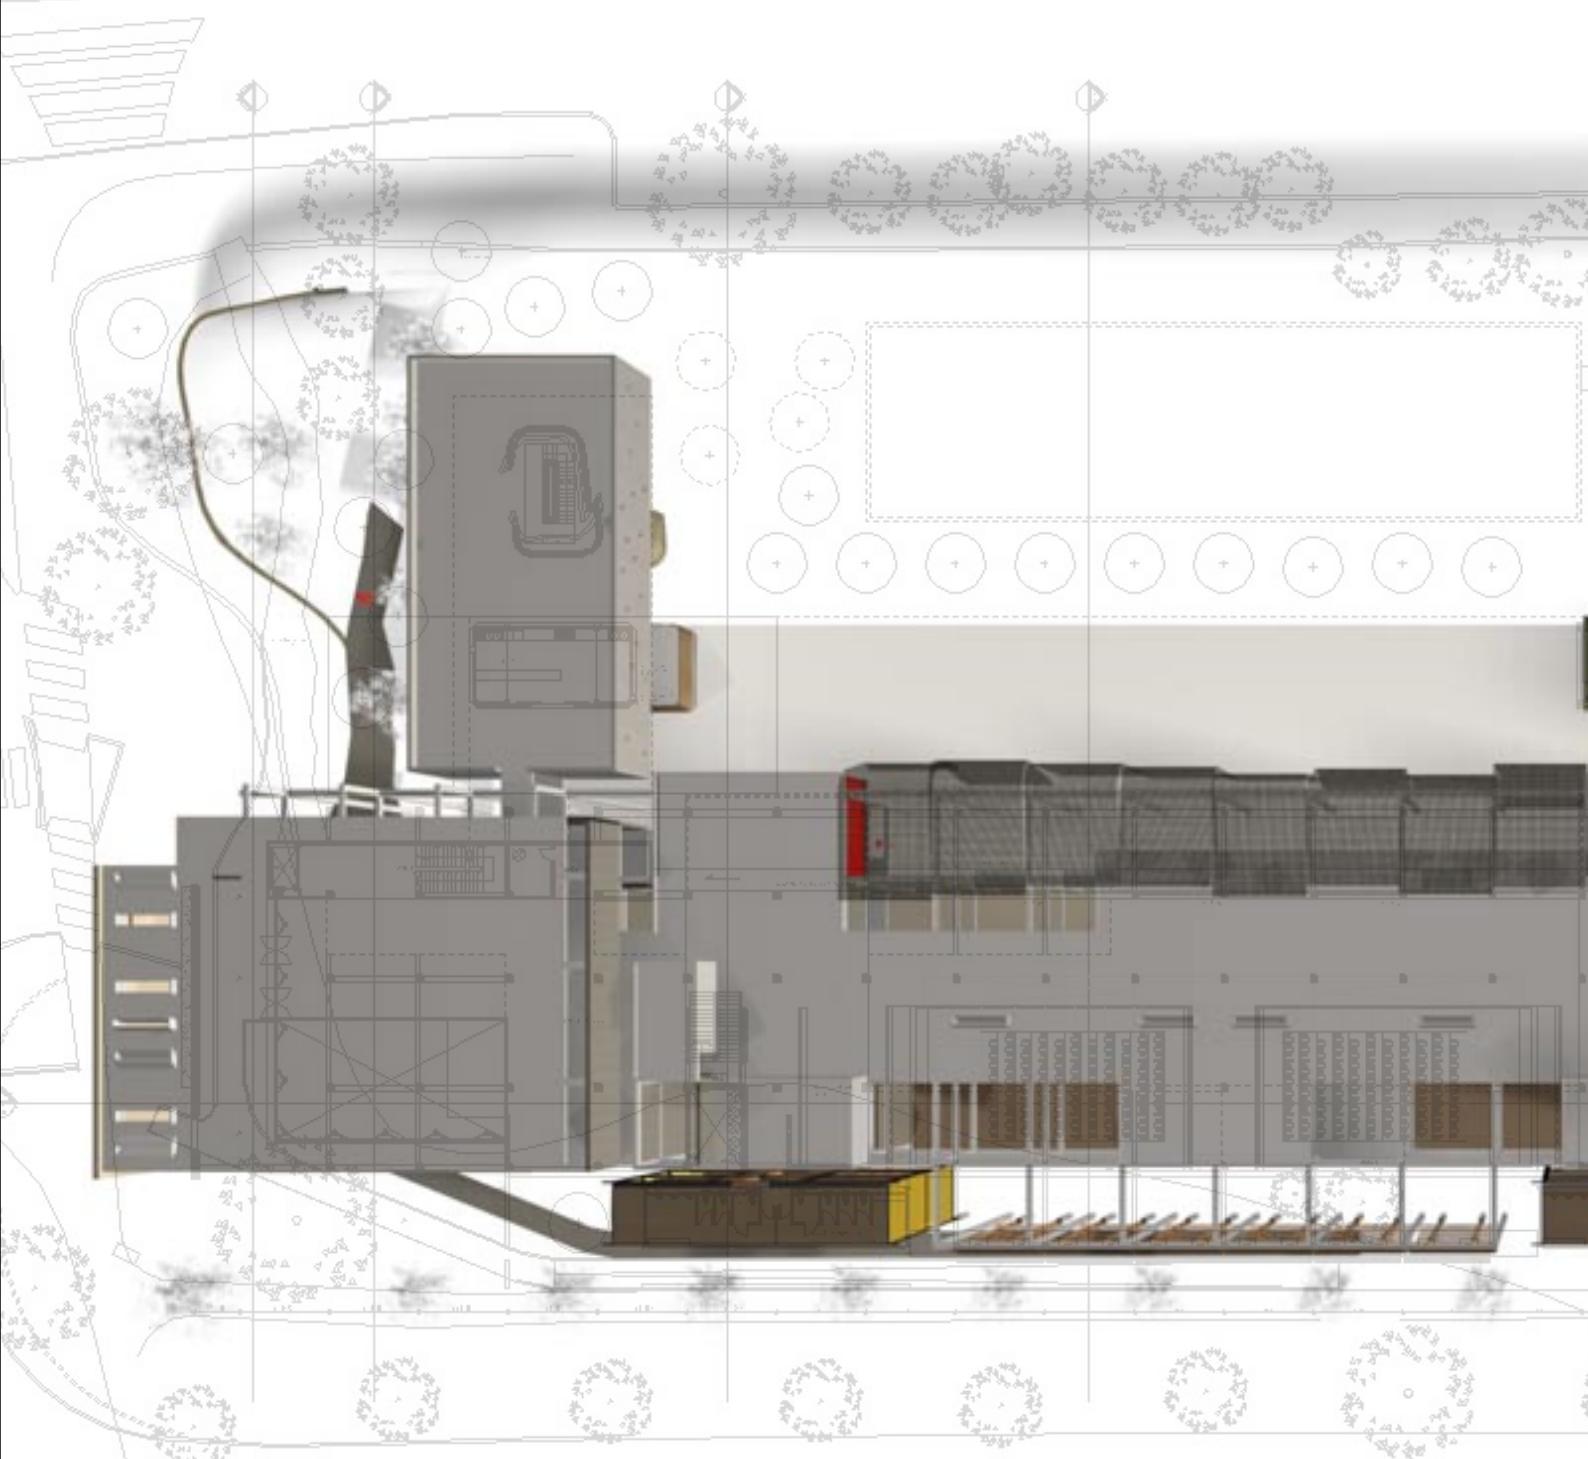



University of Pretoria etd – Boer, G P (2005)

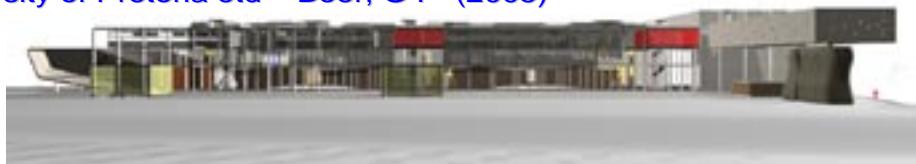


NORTHERN FAÇADE



PERSPECTIVE NORTHERN FAÇADE




PERSPECTIVE NORTH WESTERN FAÇADE

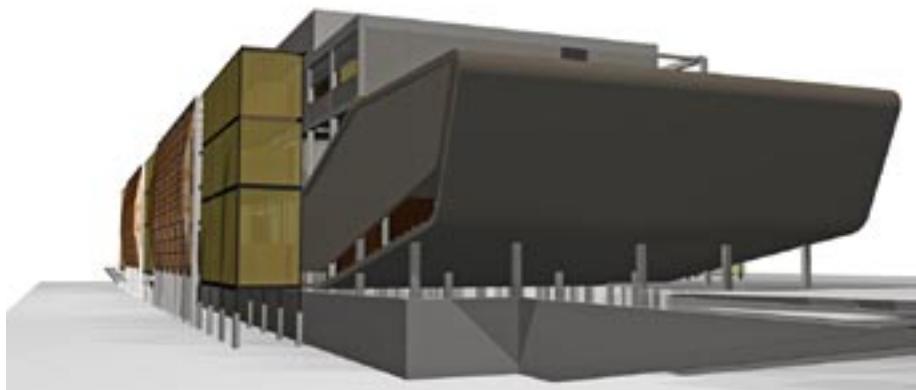

PERSPECTIVE SOUTH WESTERN FAÇADE



SOUTHERN FAÇADE

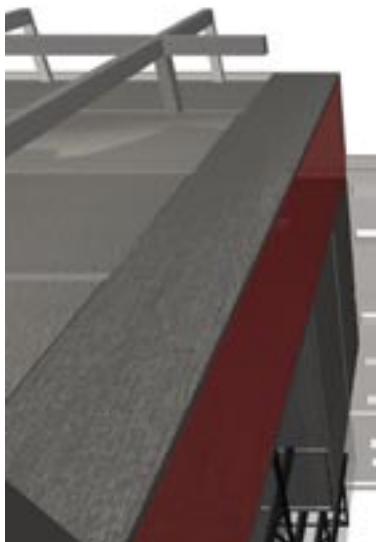

PORTAL



SQUARE





DETAIL SOUTHERN FAÇADE





SECONDARY ENTRANCE, MEDIA CENTRE

University of Pretoria etd – Boer, G P (2005)

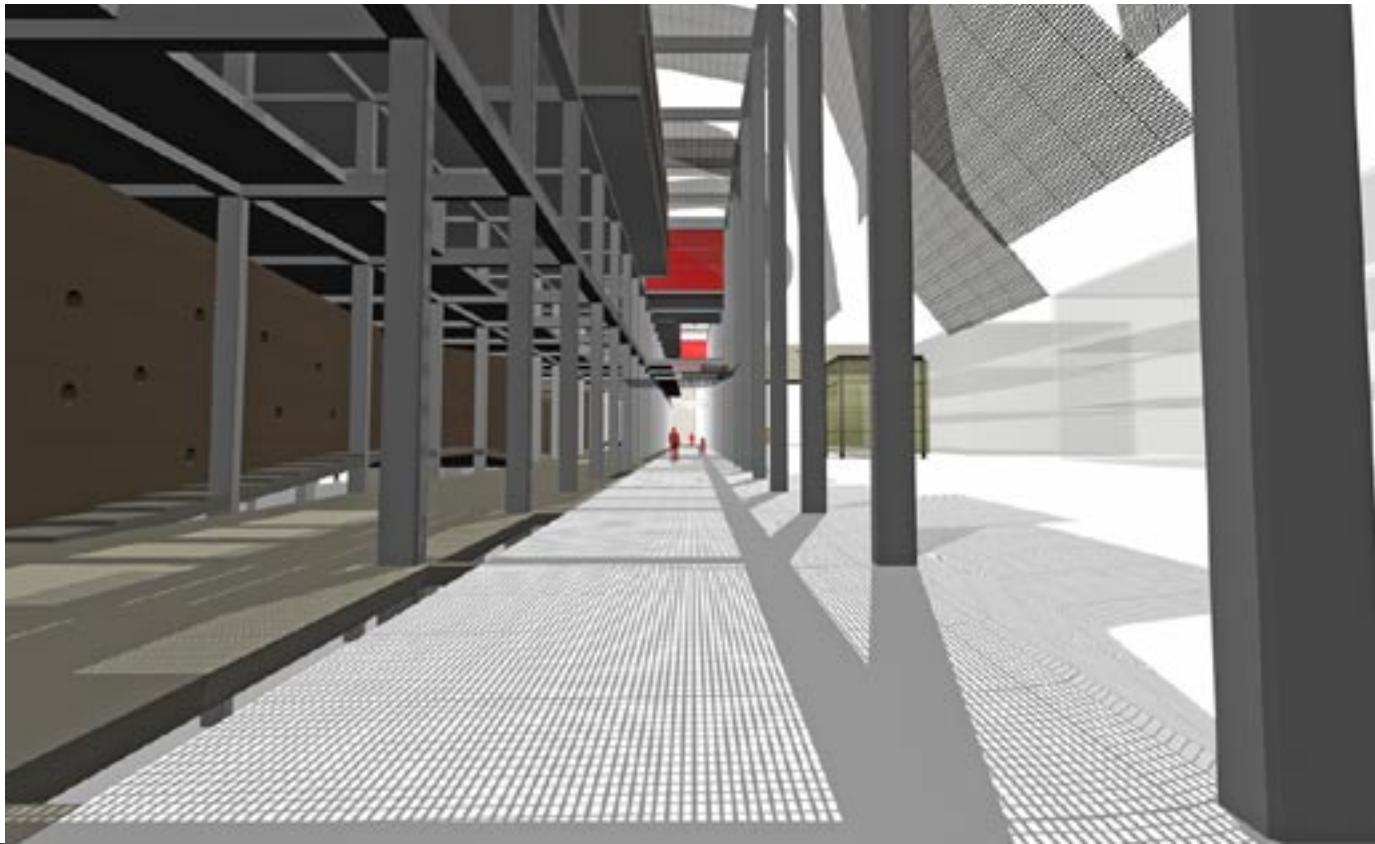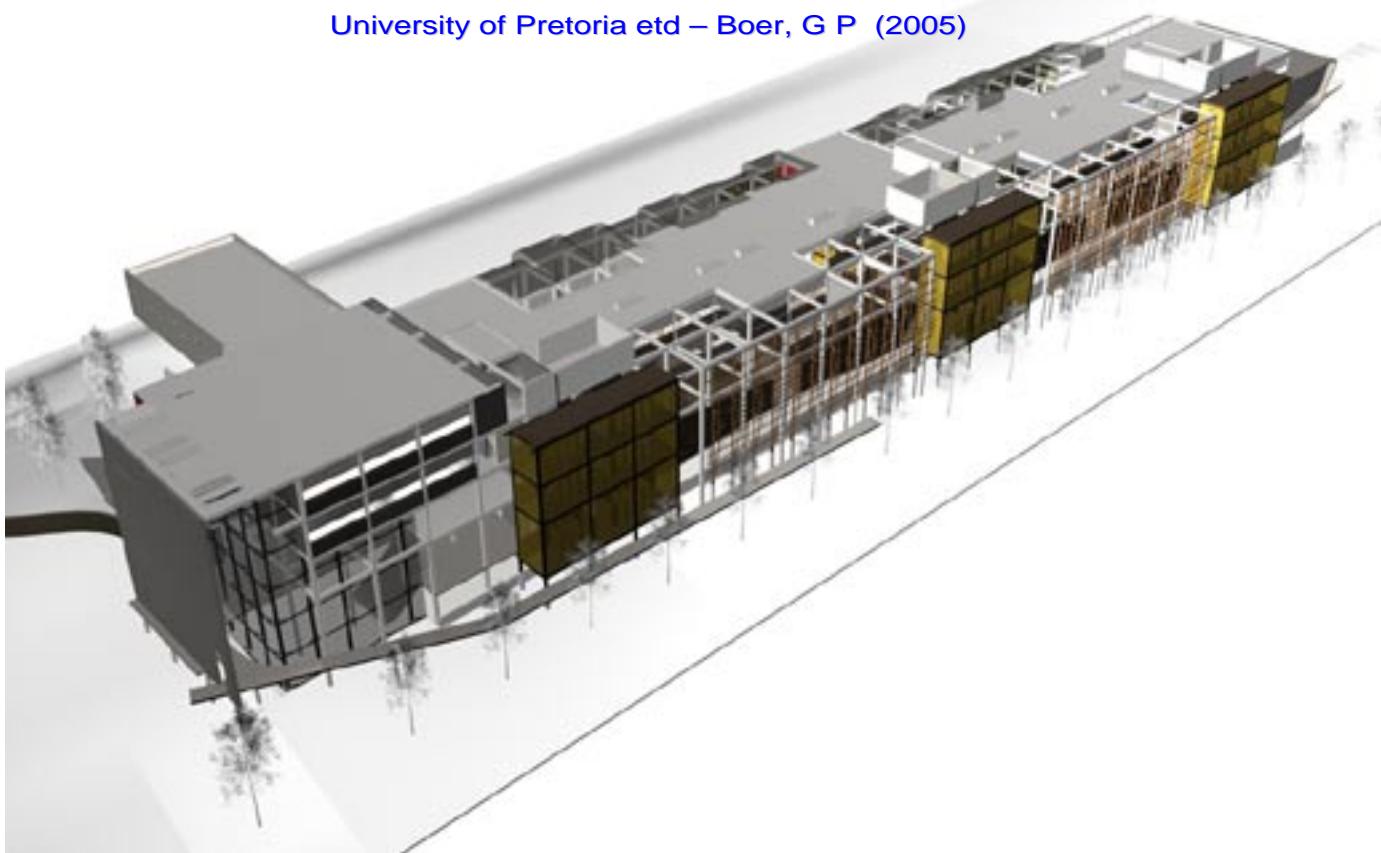

University of Pretoria etd – Boer, G P (2005)

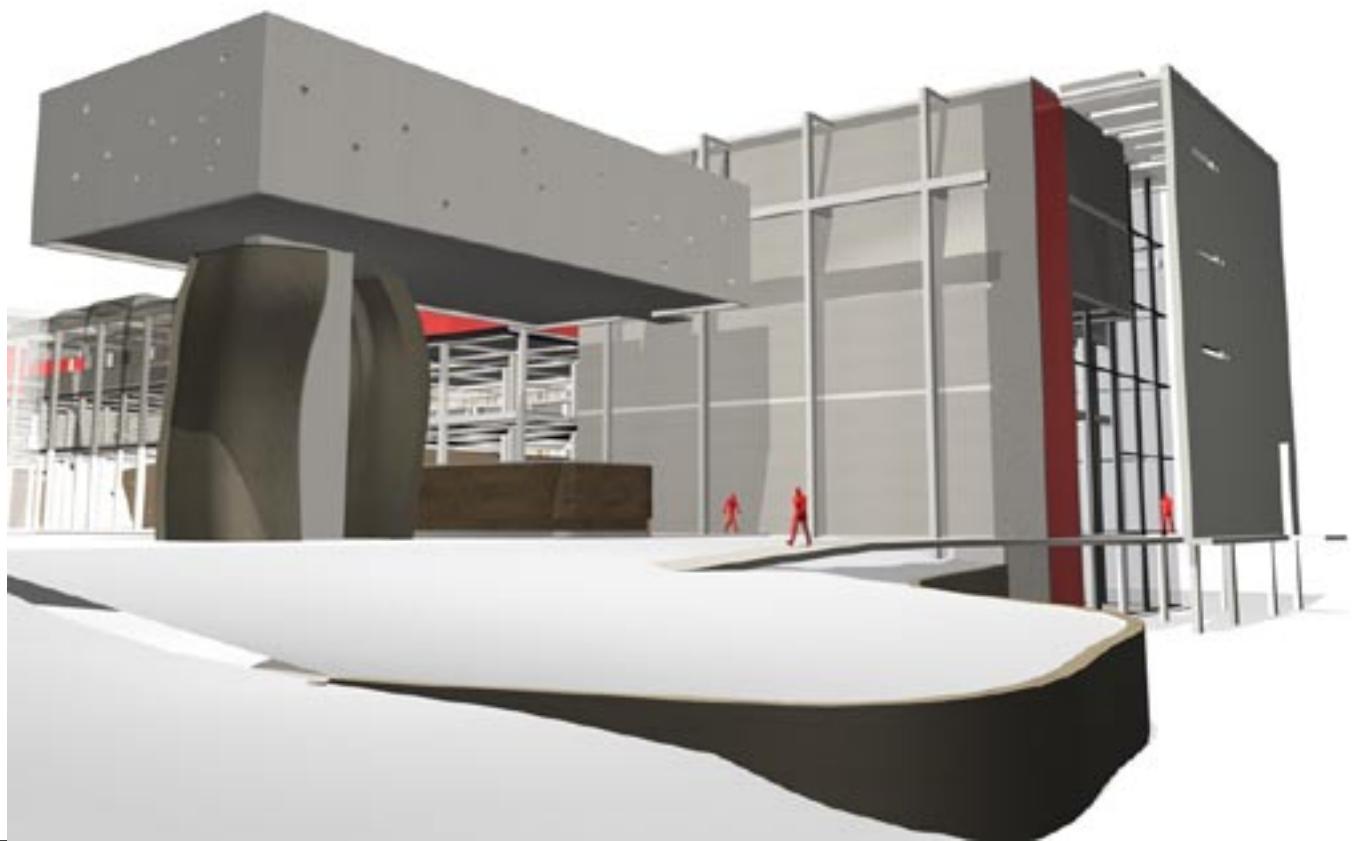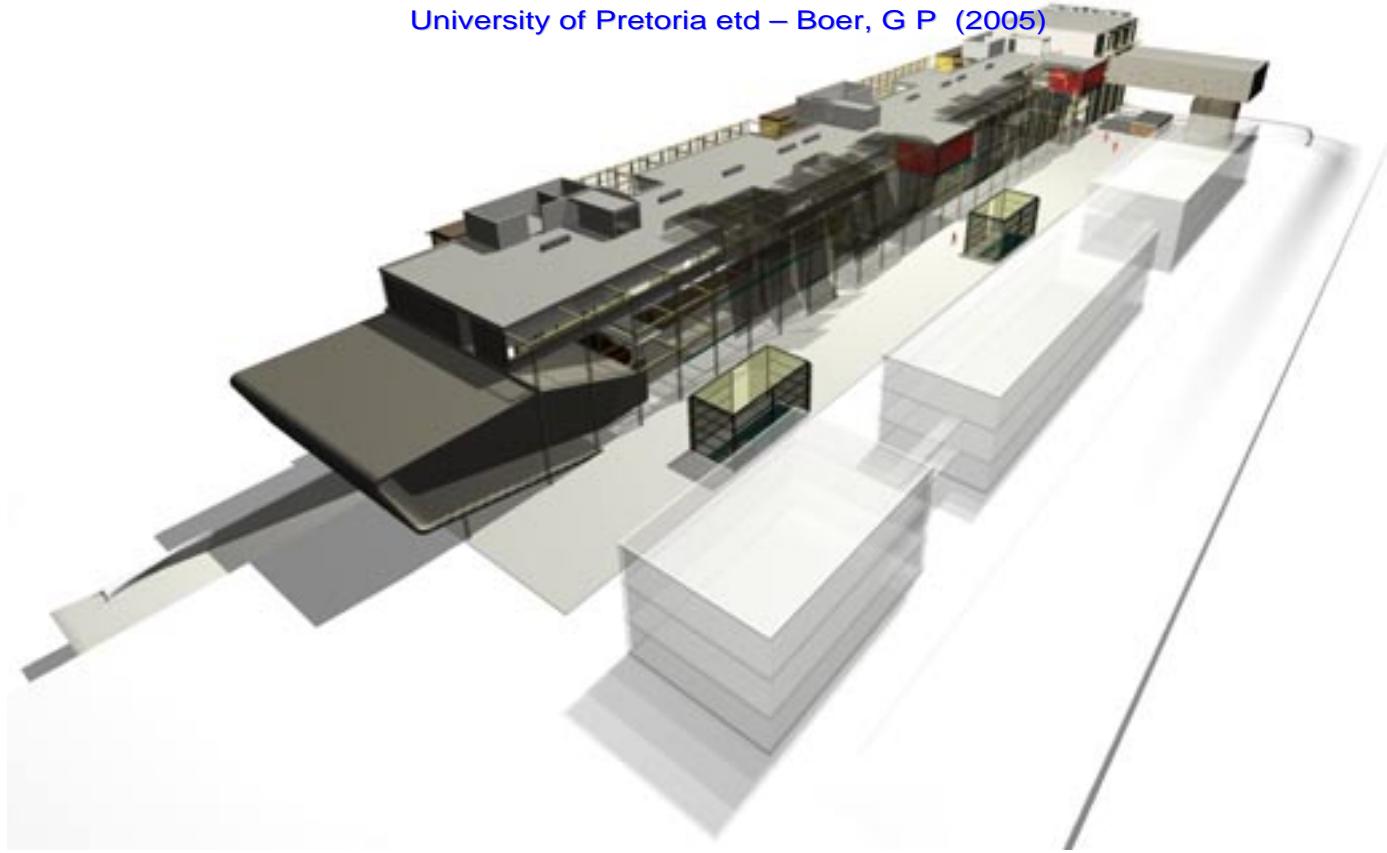

University of Pretoria etd – Boer, G P (2005)



SOUTHERN FAÇADE GROWTH SCREEN




PERSPECTIVE VIEW OF GROWTH SCREEN



REINFORCED CONCRETE STAIRCASE WALLS




NORTHERN VIEW OF STAIRCASE WALLS

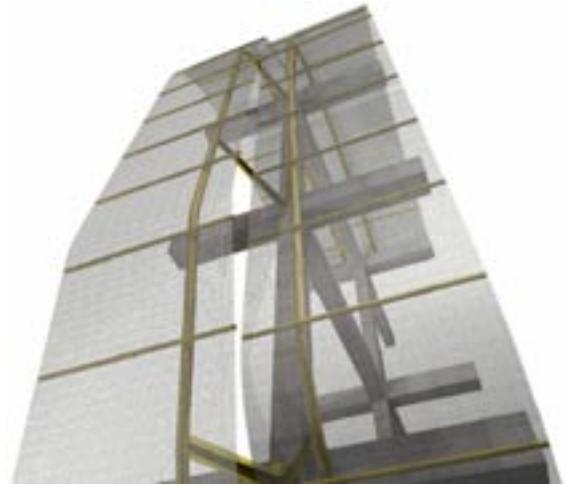

FRONT PERSPECTIVE SUNSCREEN




CONNECTION DETAIL

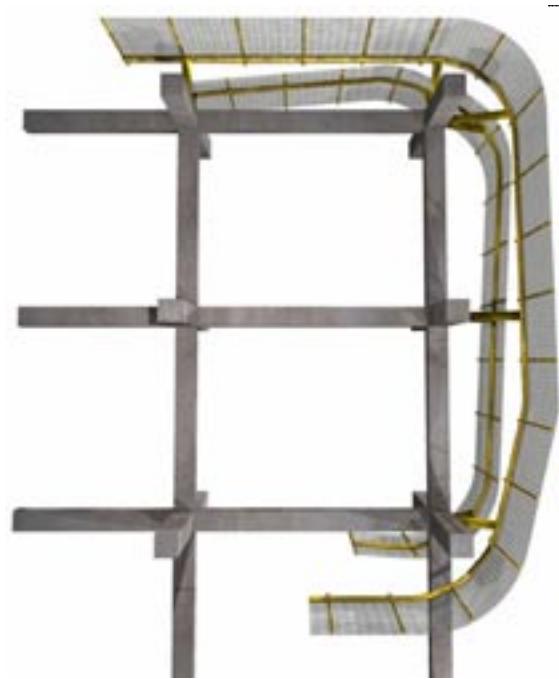




SIDE PERSPECTIVE

University of Pretoria etd – Boer, G P (2005)

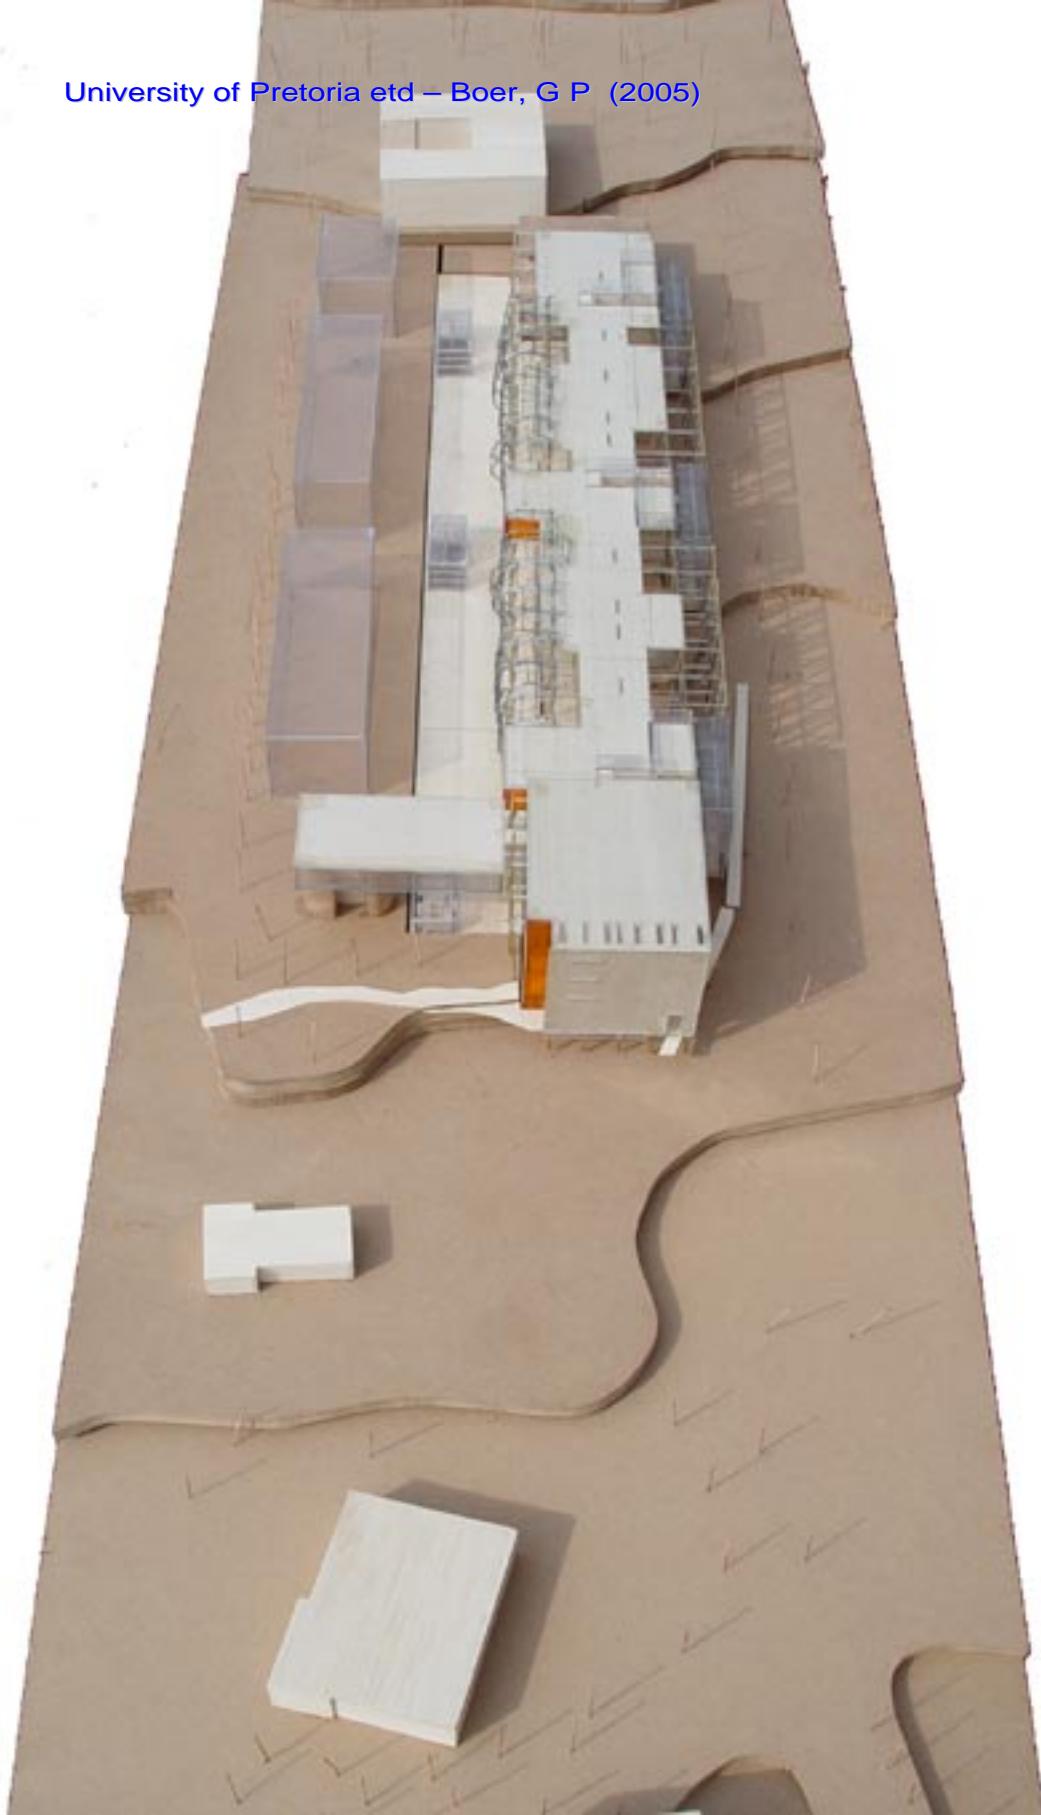



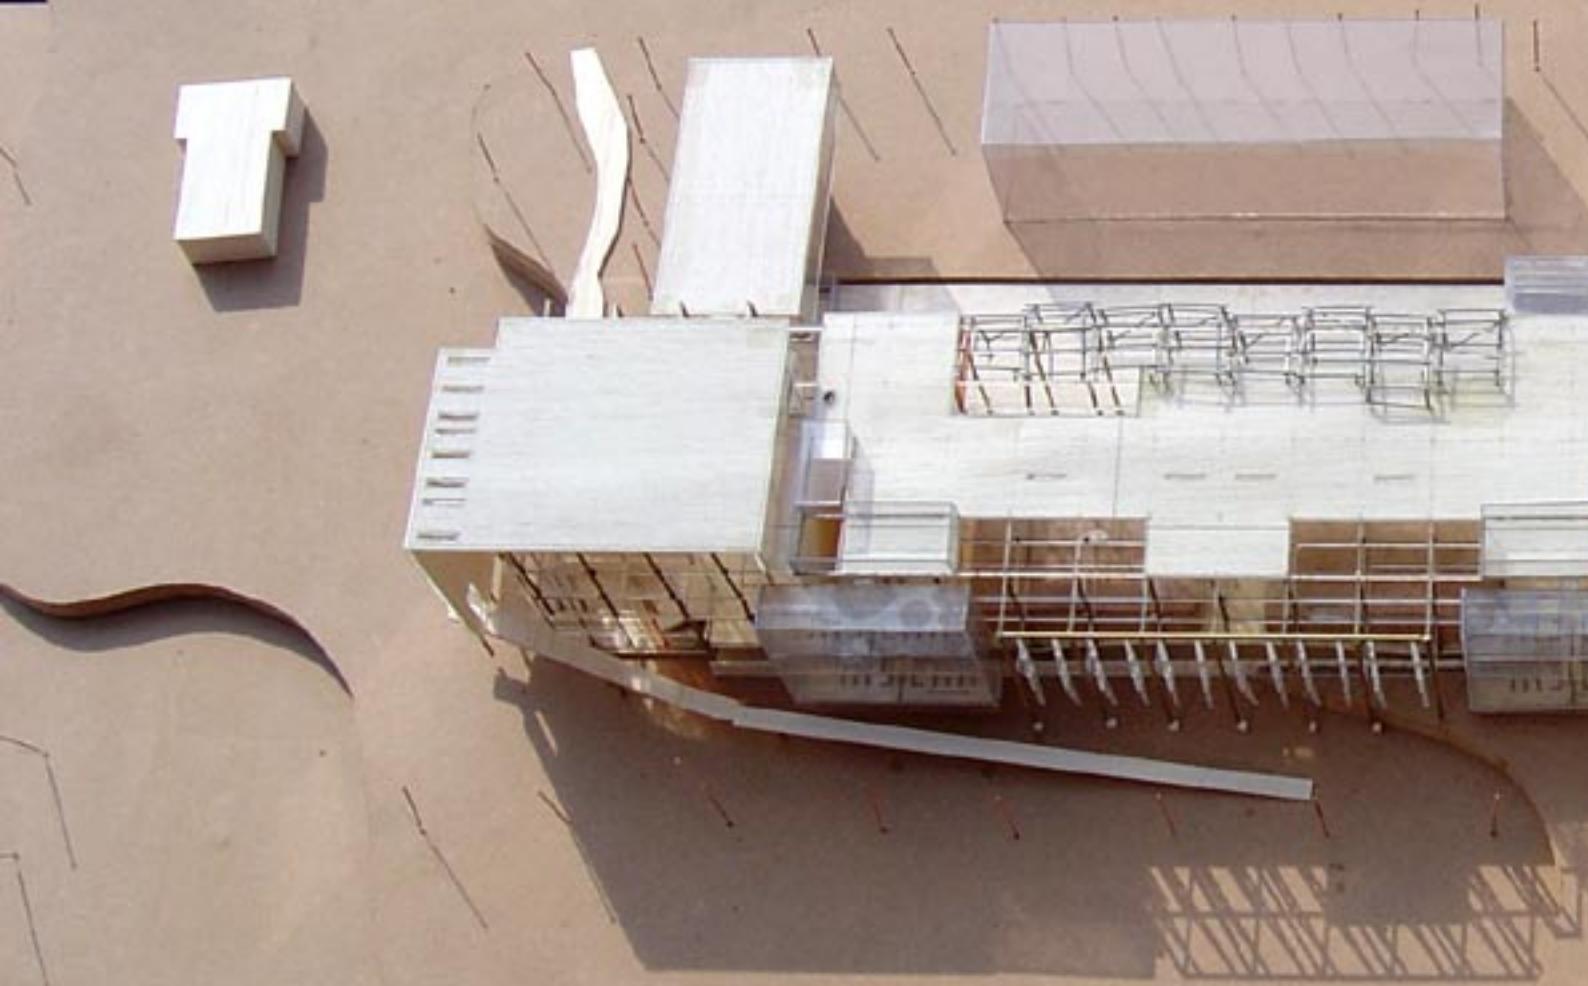

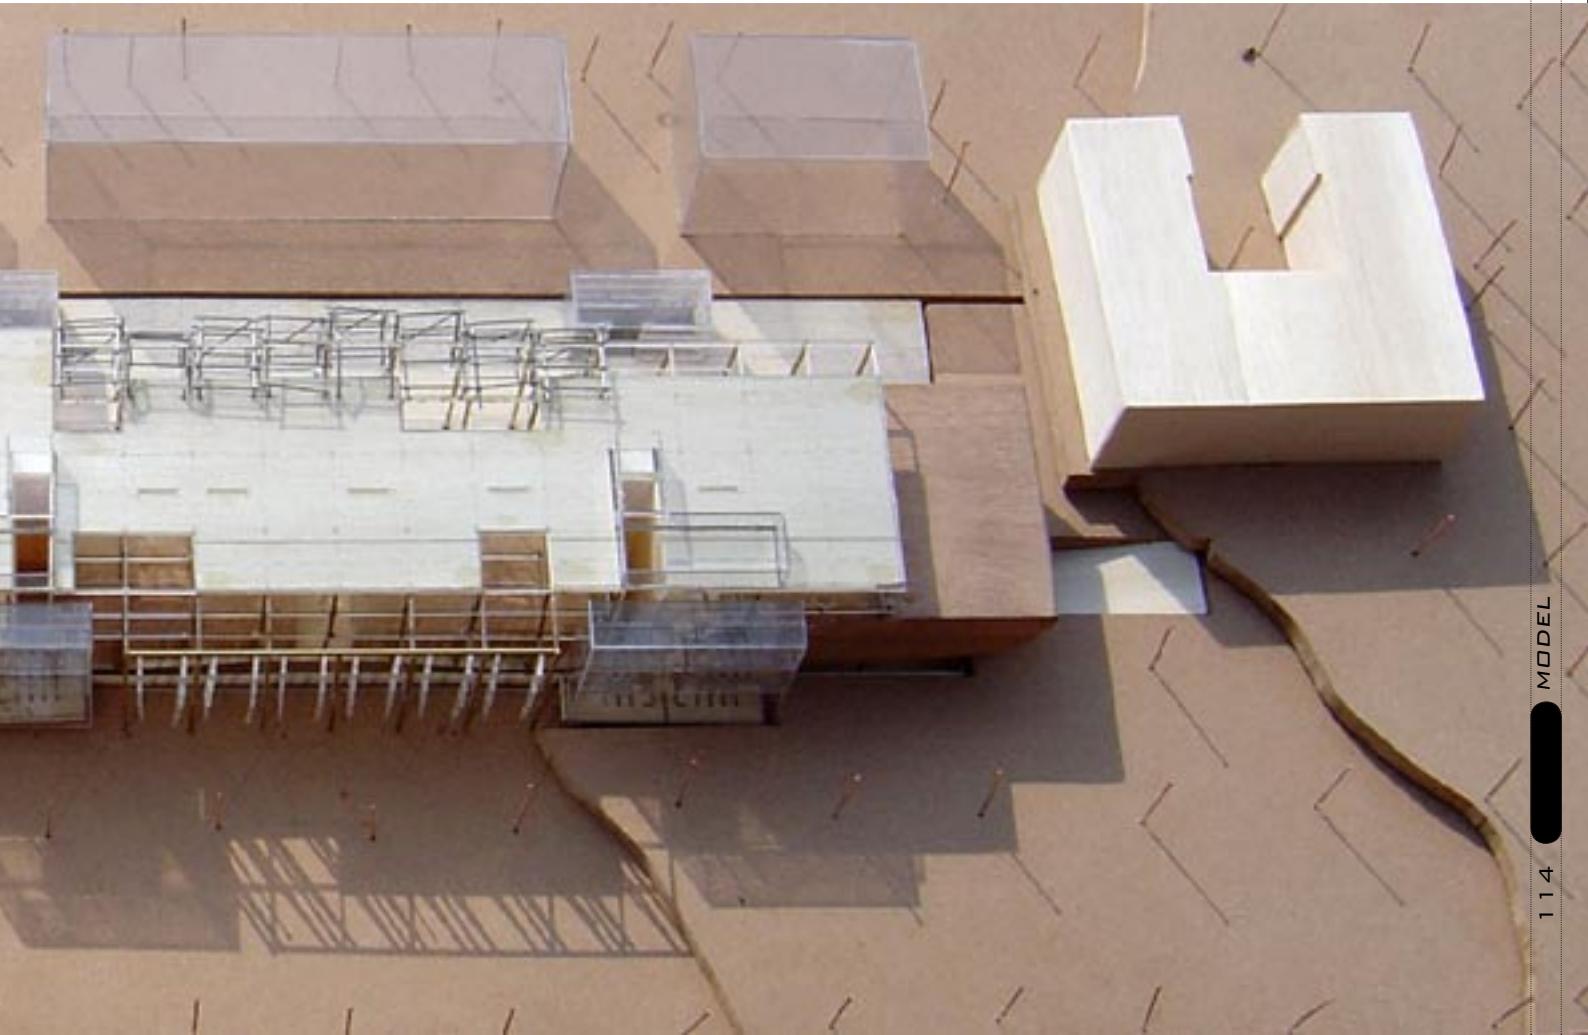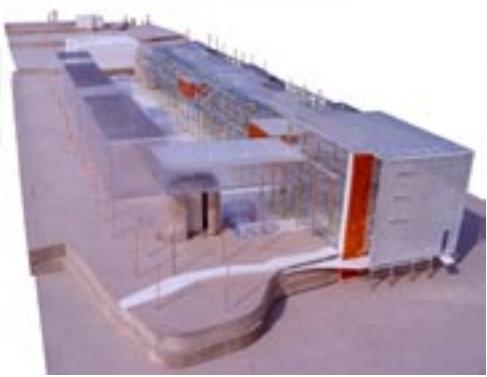

University of Pretoria etd – Boer, G P (2005)

