


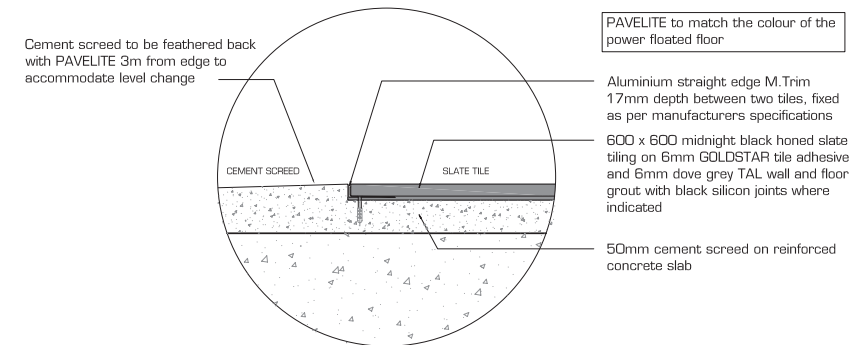


**TYPICAL THRESHOLD SLATE TILE AND CARPET**

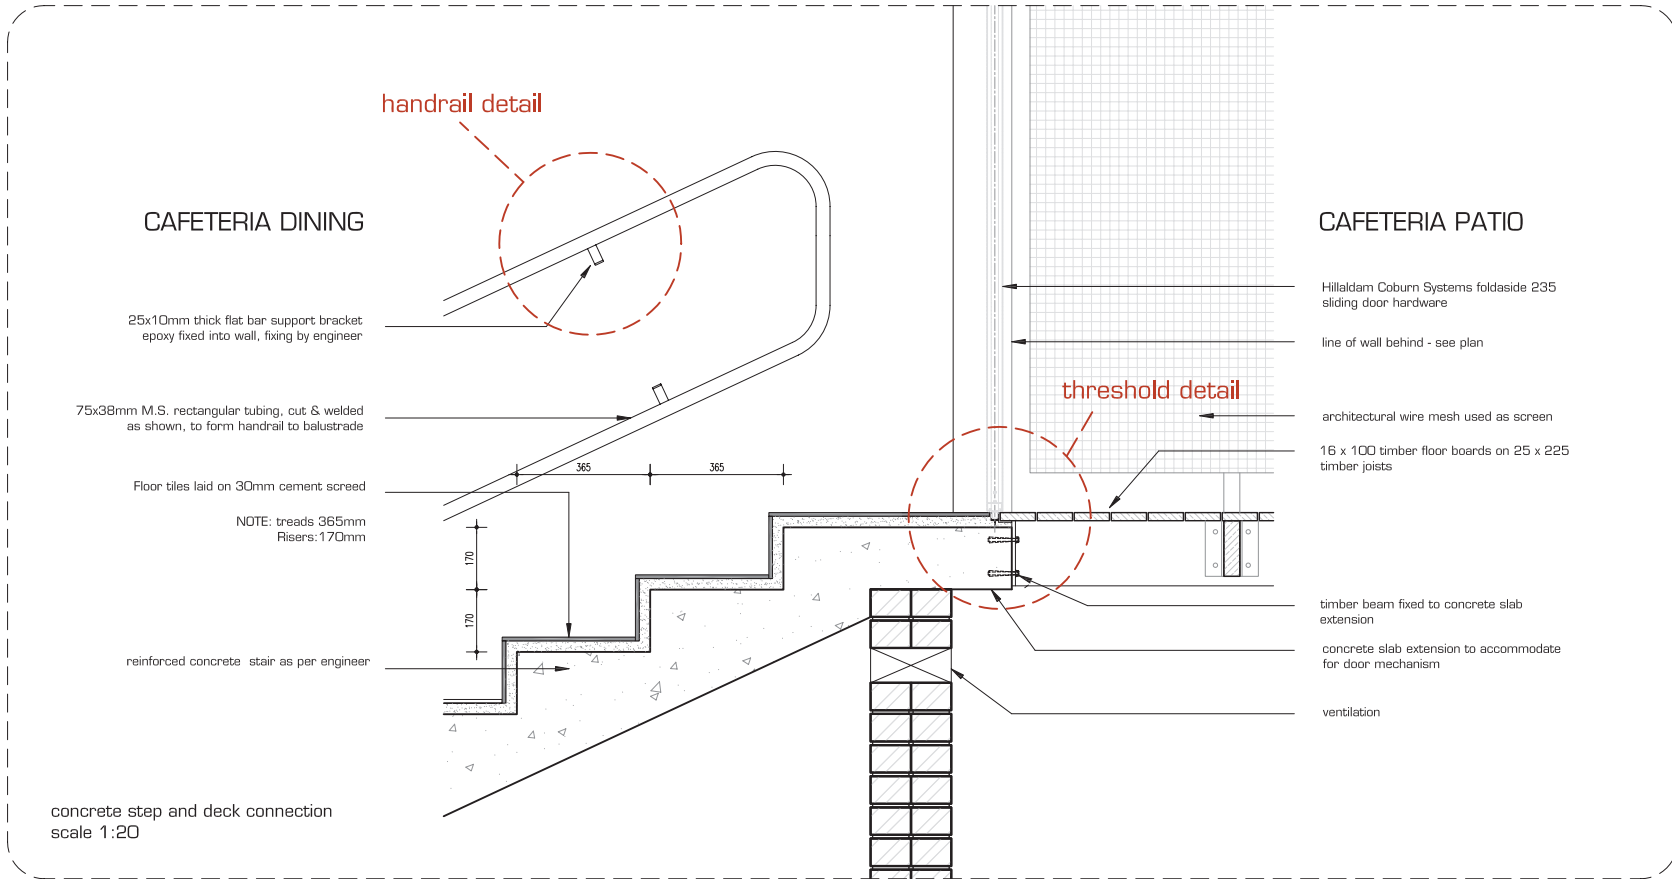

**TYPICAL THRESHOLD CEMENT SCREED AND SLATE TILE**

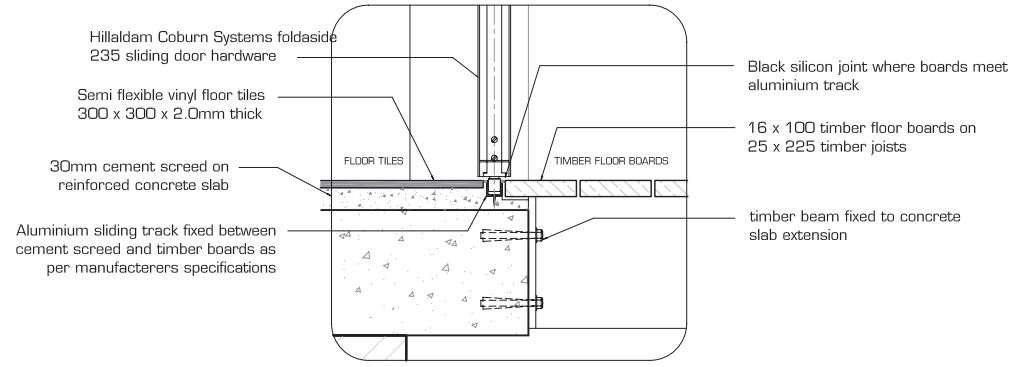

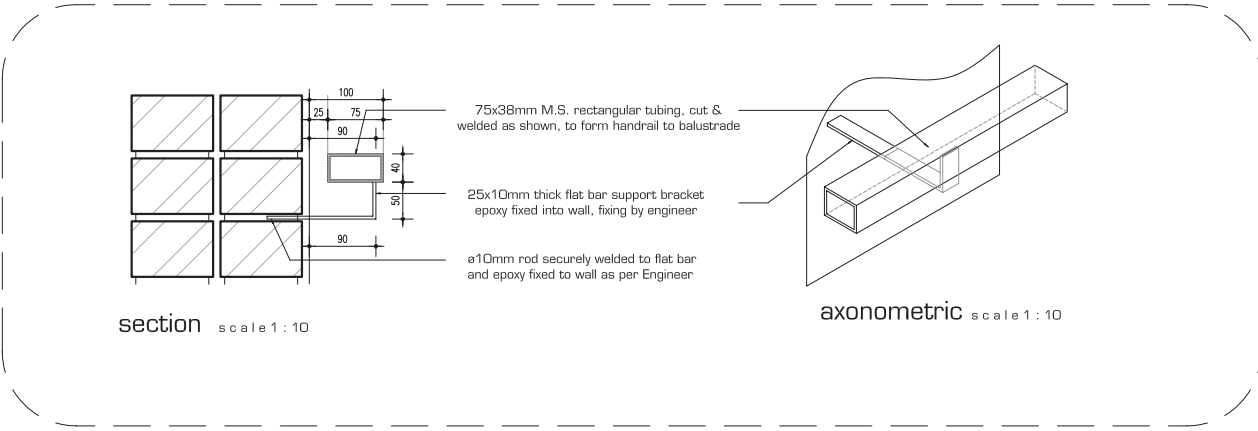

TYPICAL THRESHOLD VINYL FLOOR TILES AND TIMBER FLOOR BOARDS scale 1:10

