





Technical documentation

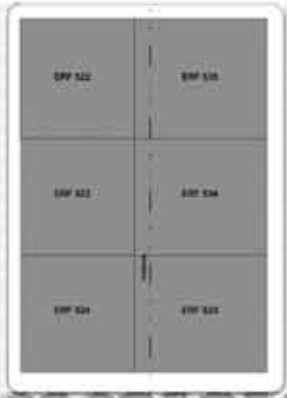

7

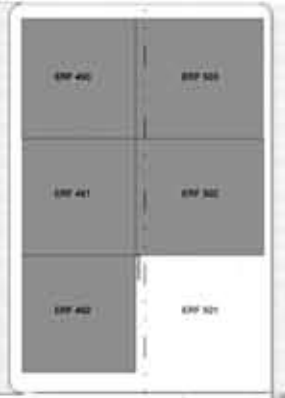

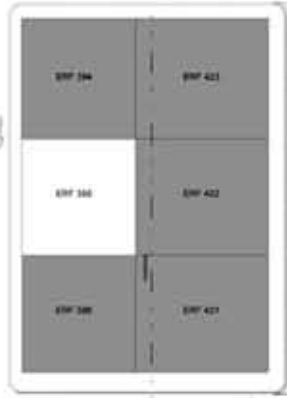


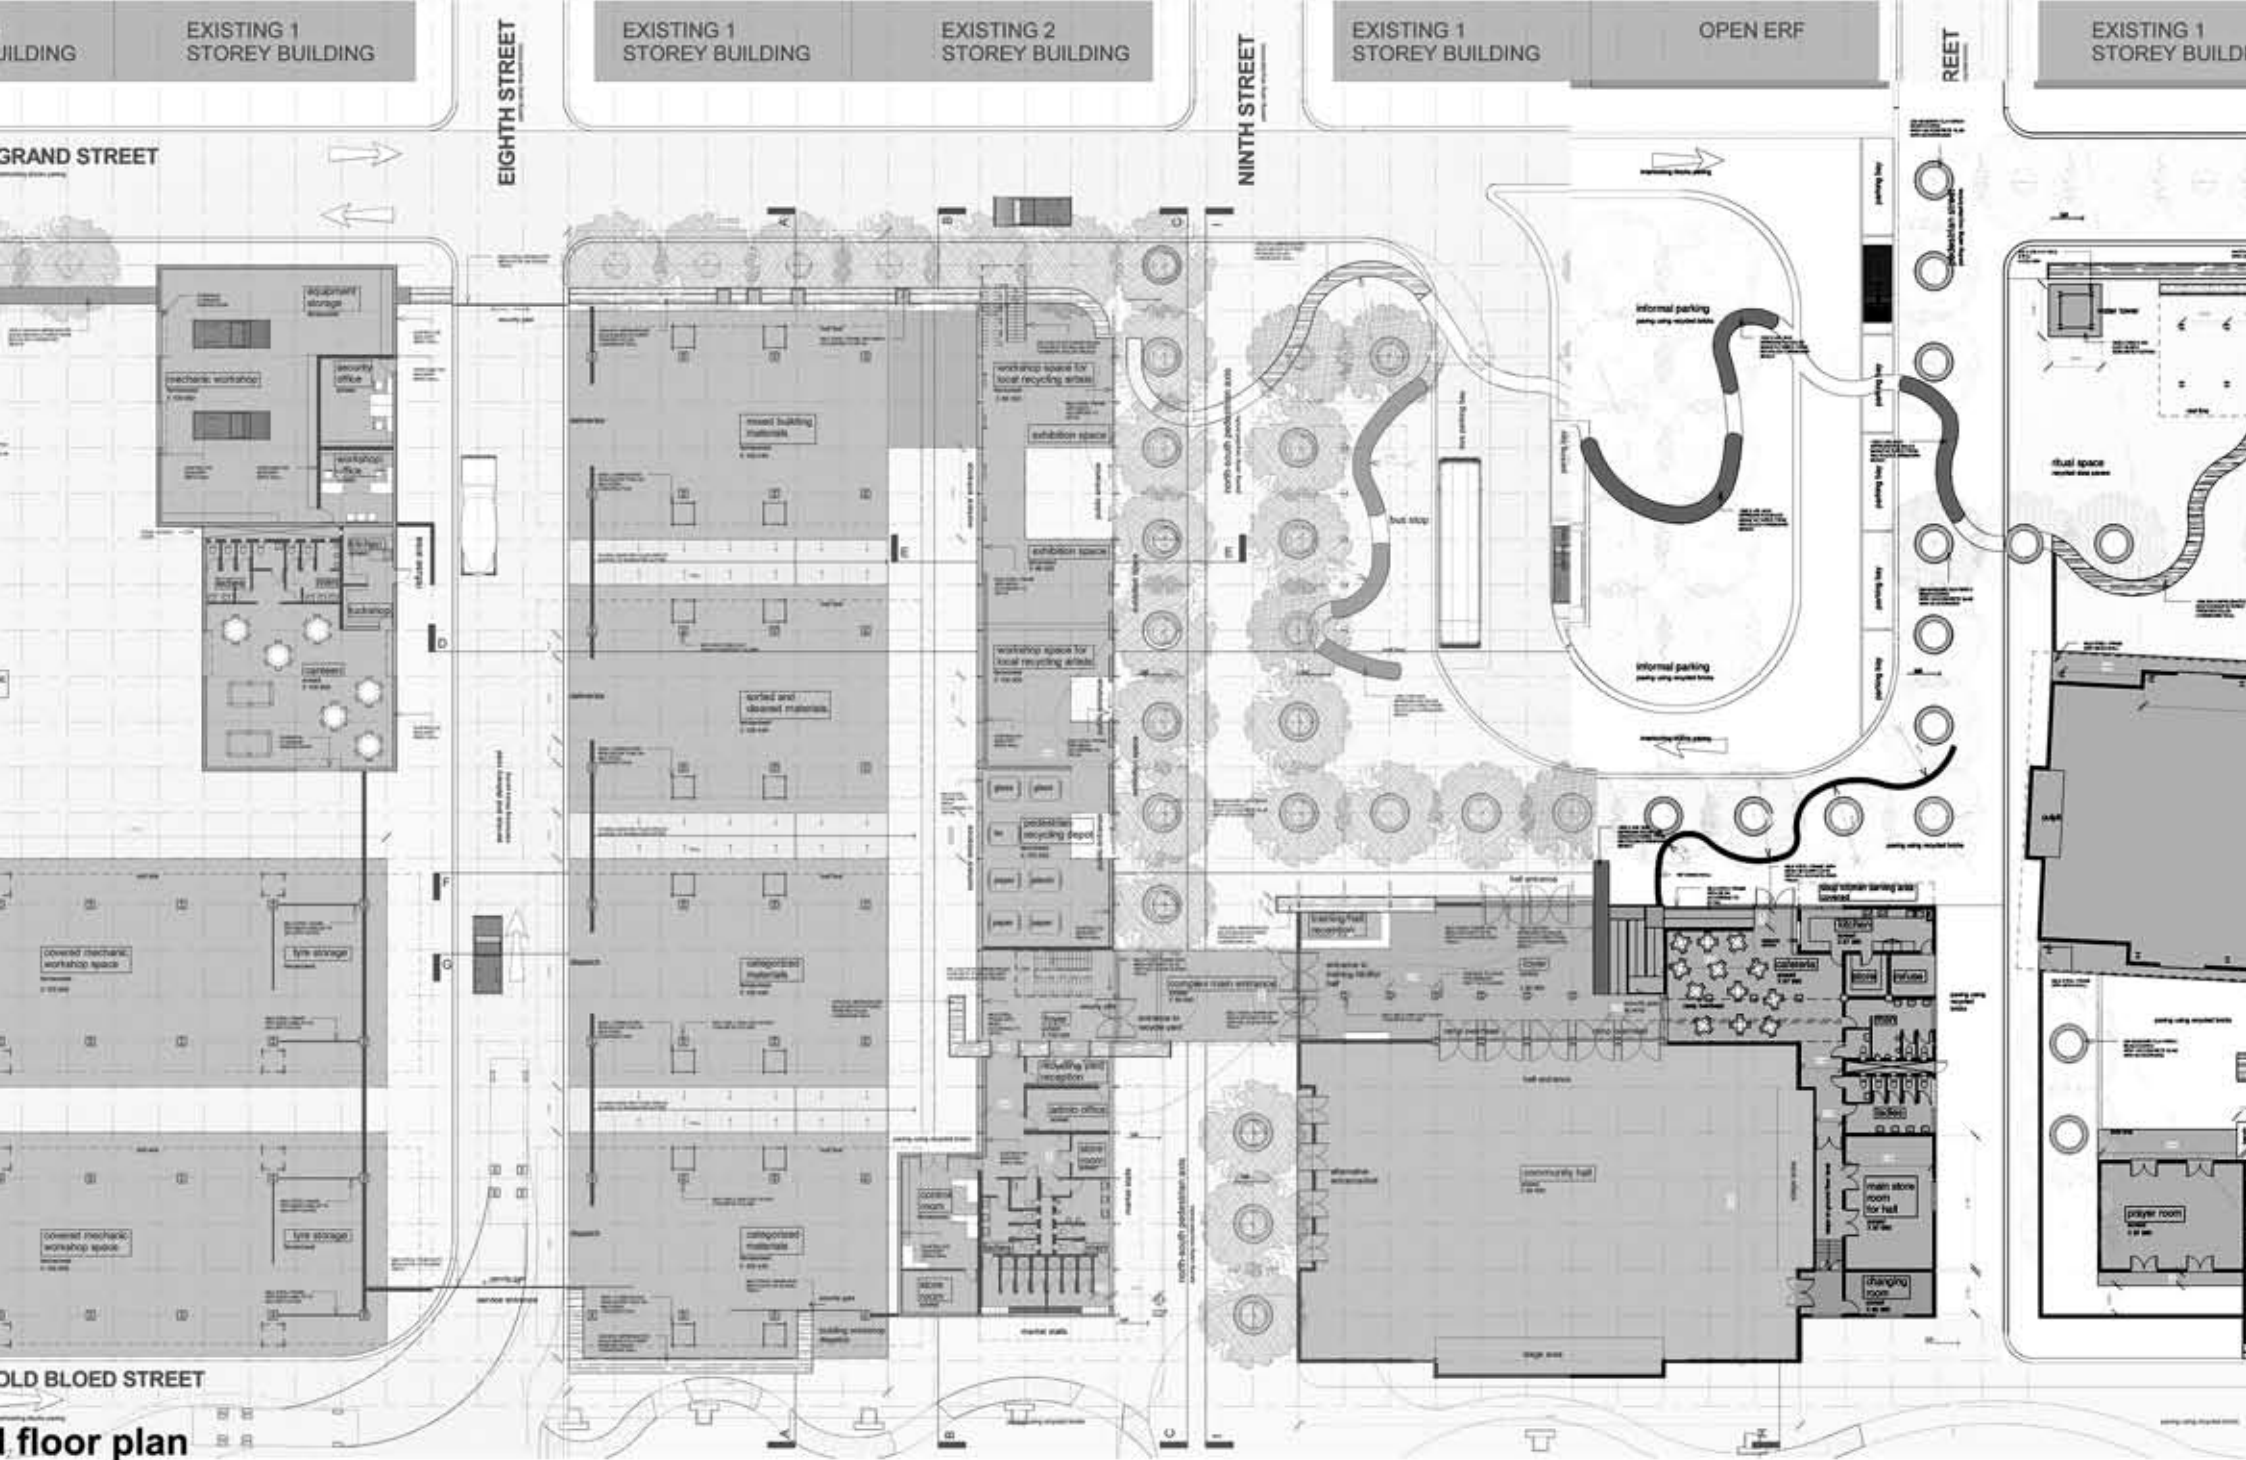

1 floor plan




plan

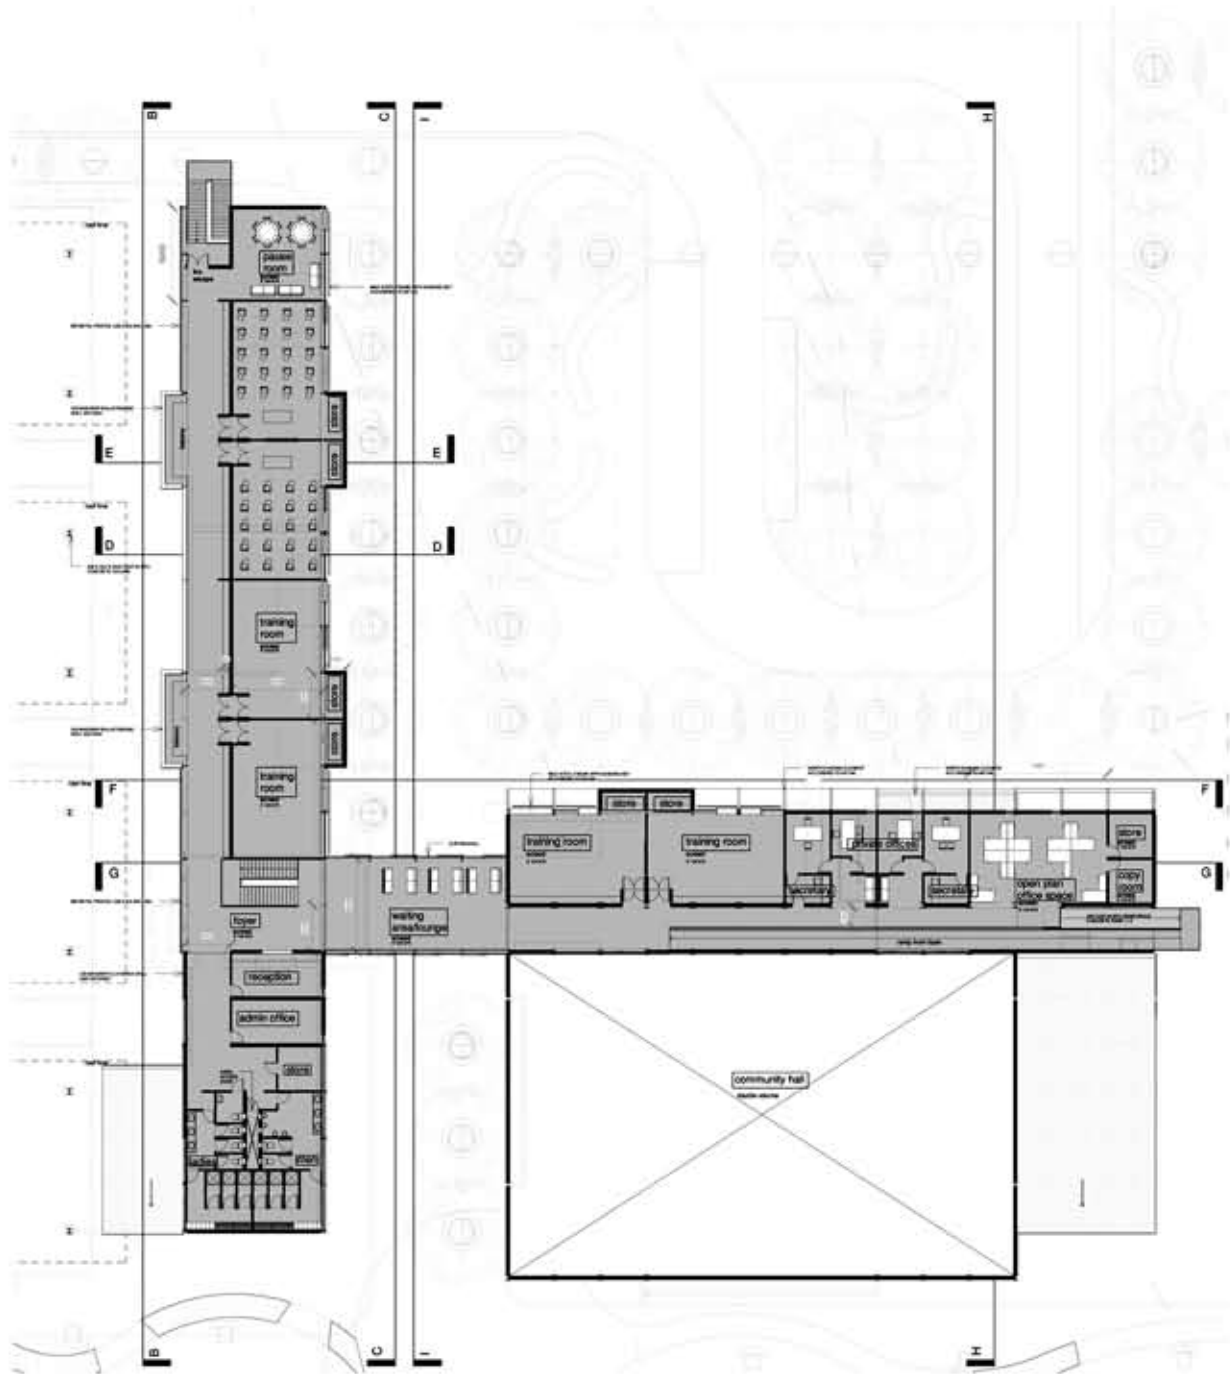




on

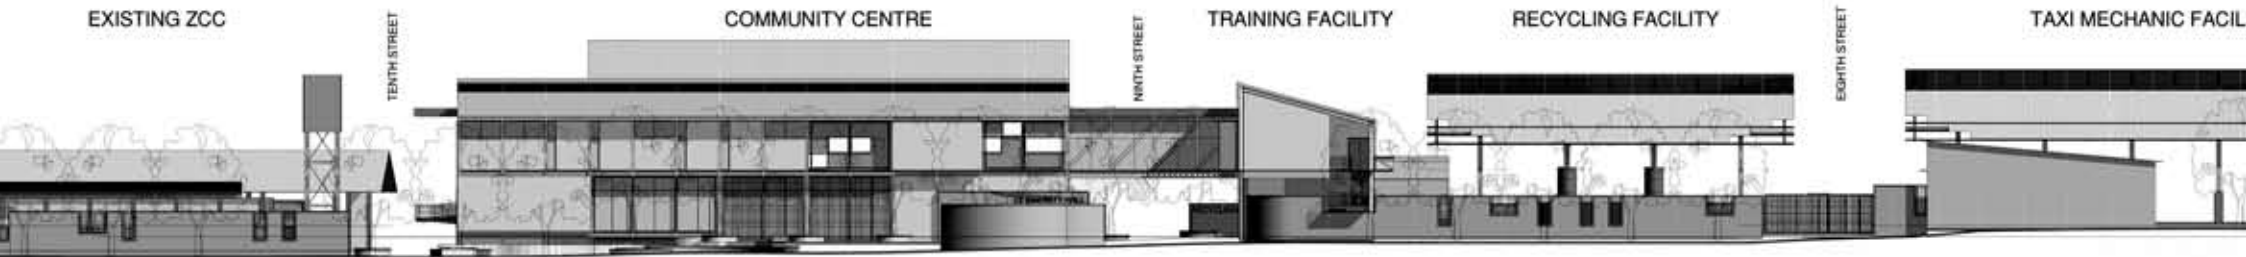


on



Training facility west elevation)


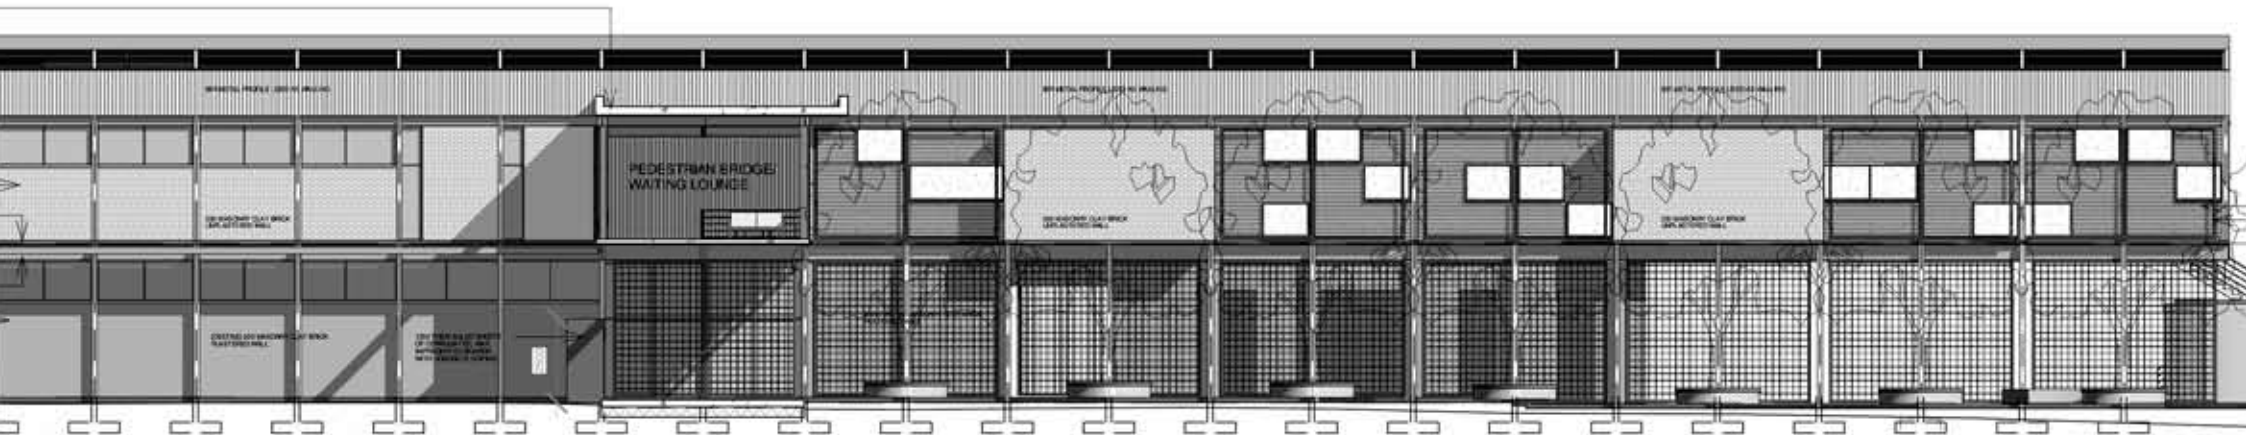


Training facility east elevation)

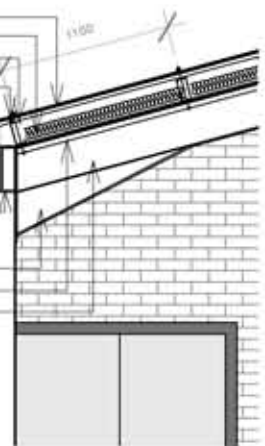


of end with gutter)


Roof gutter 3D

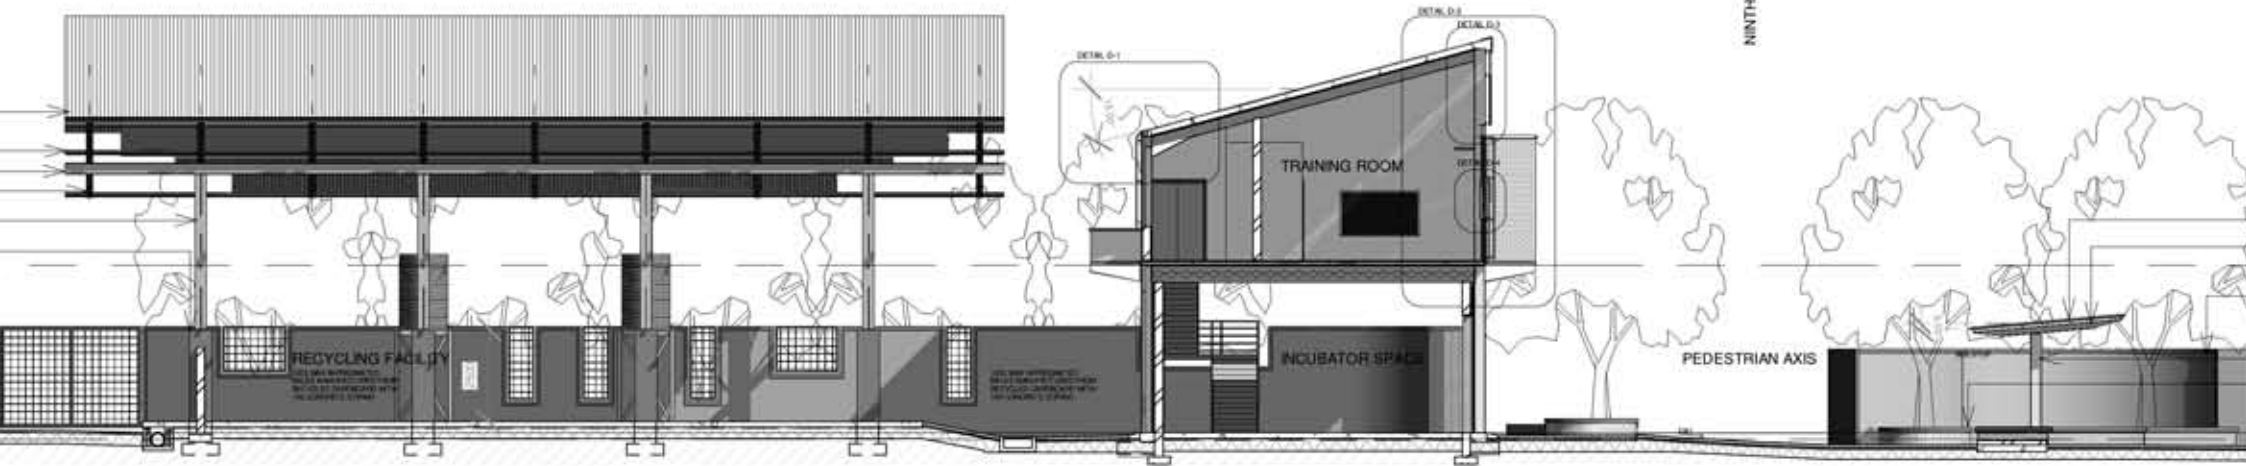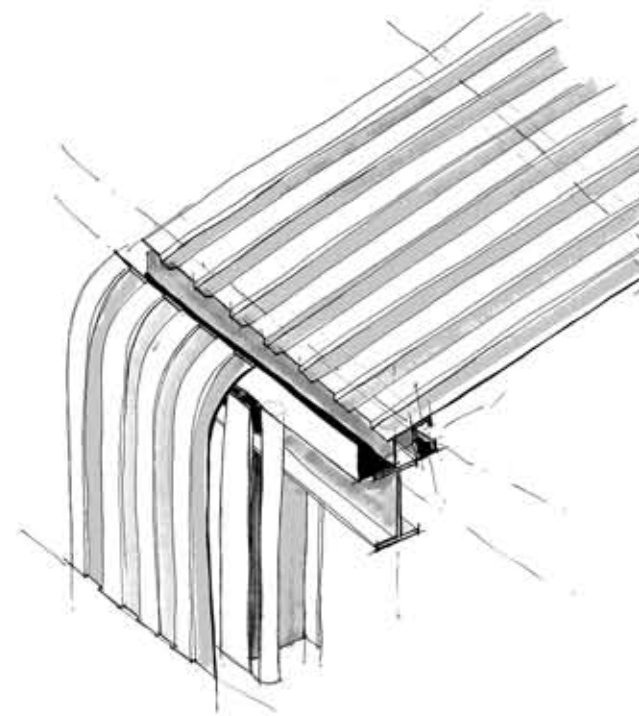

Recycling facility)

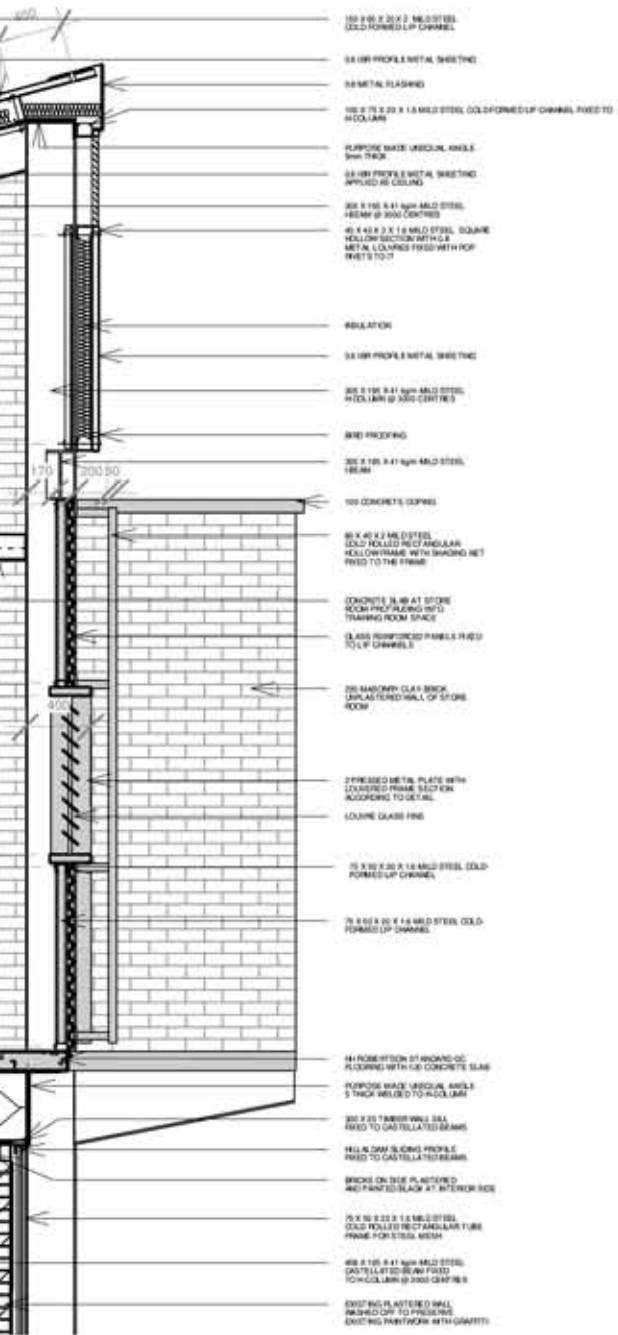


balcony section)

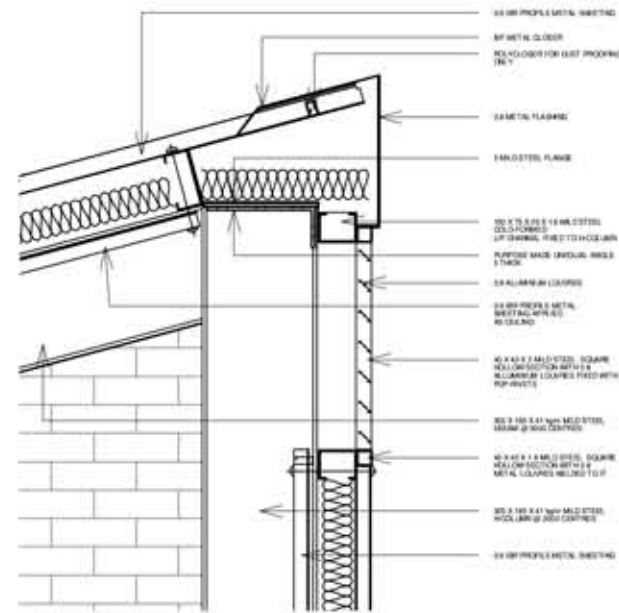


Section D-3 (Louvre detail)

1:20


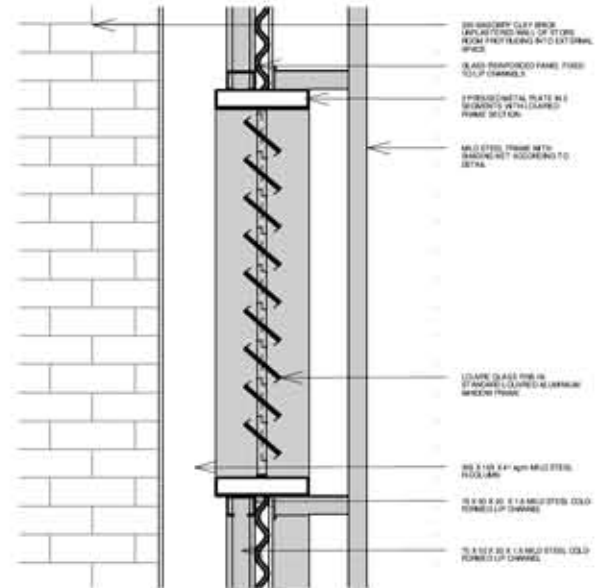


Section D-4 (Window detail)


1:20

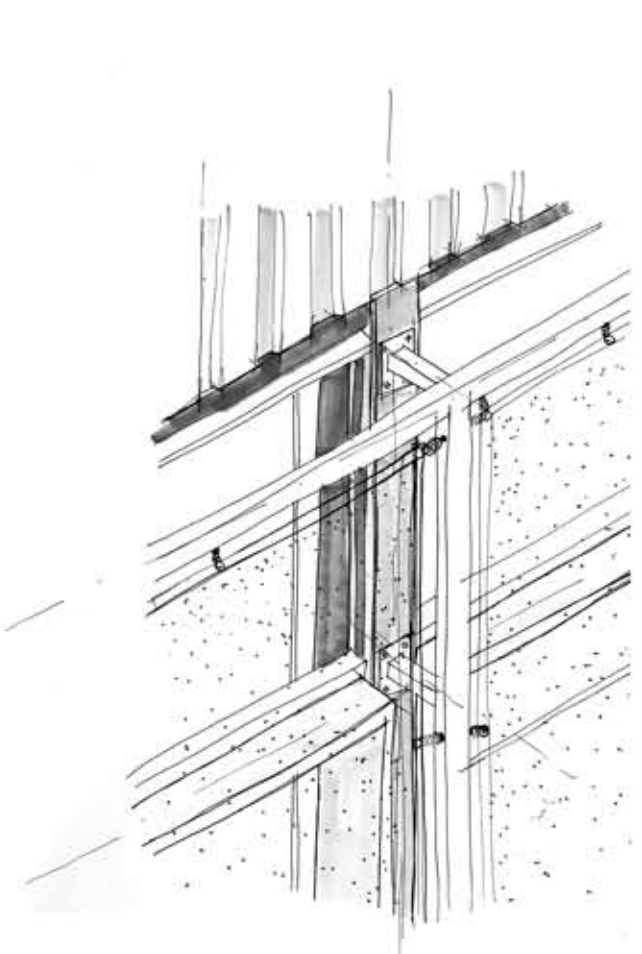


Shading element 3D detail

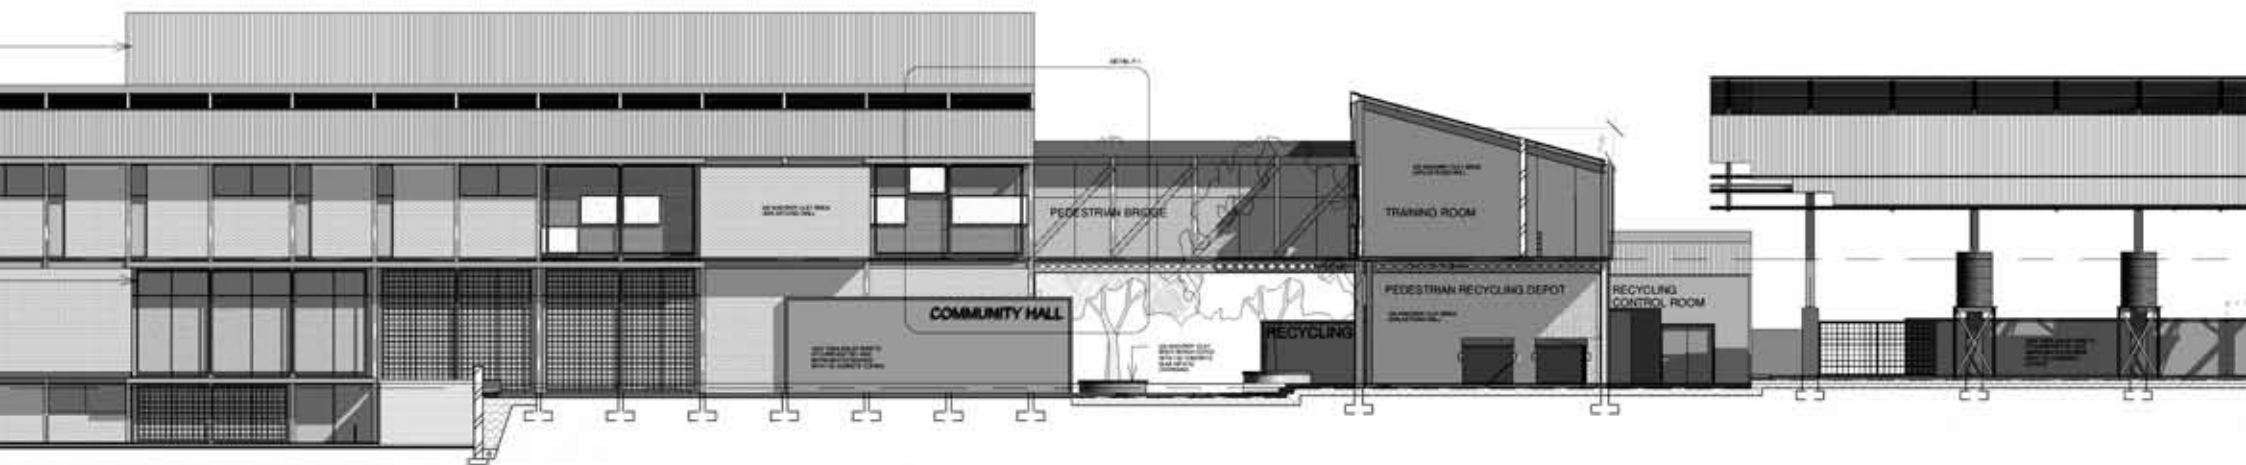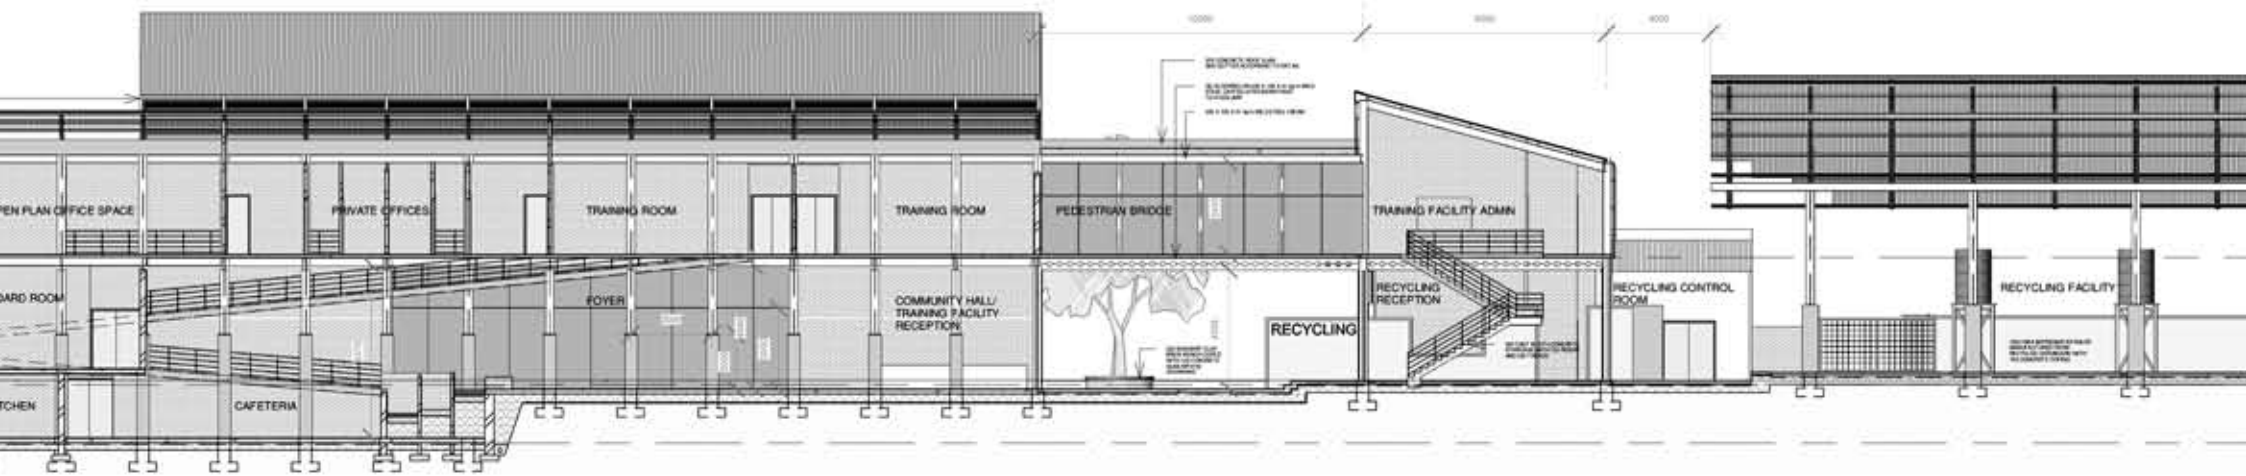


Community centre north elevation)

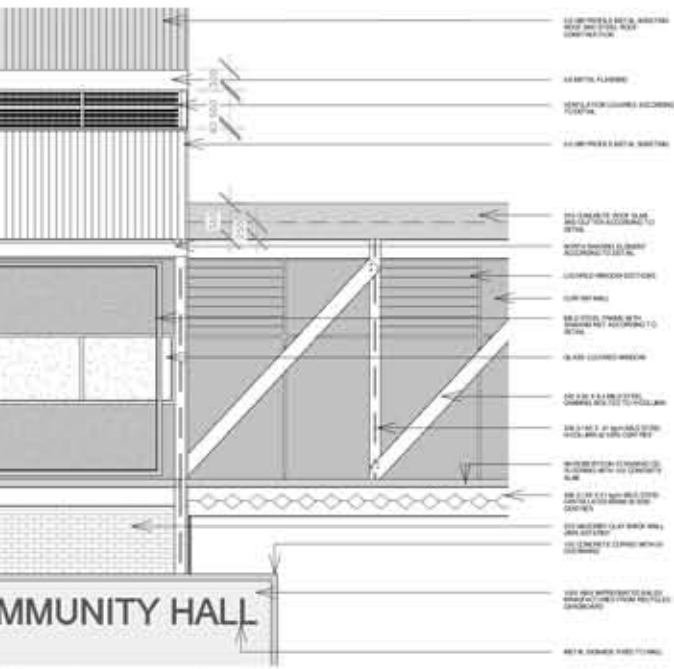


Community Hall

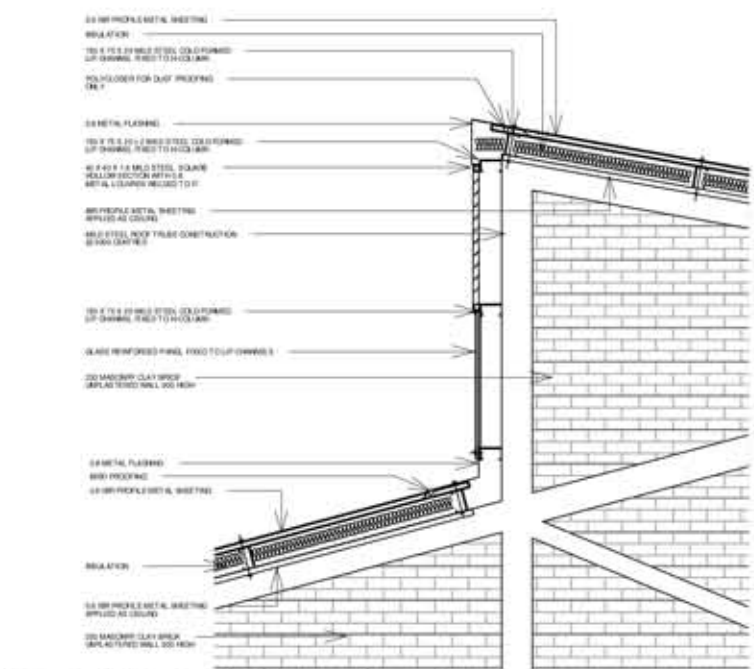

Detail H-1 (Hall roof end)
1:150

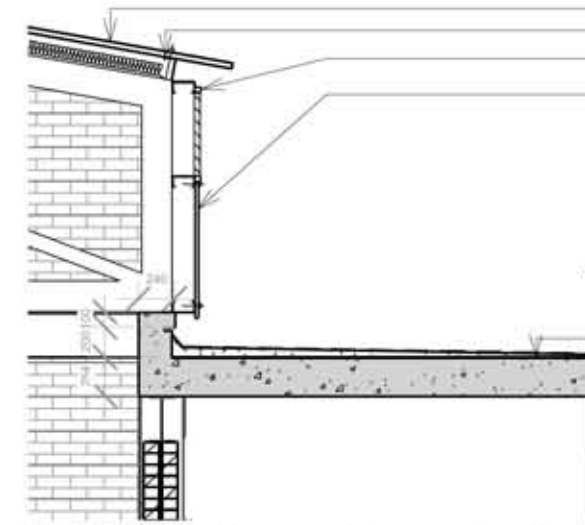

Detail H-2 (Concrete roof gutter)
1:150

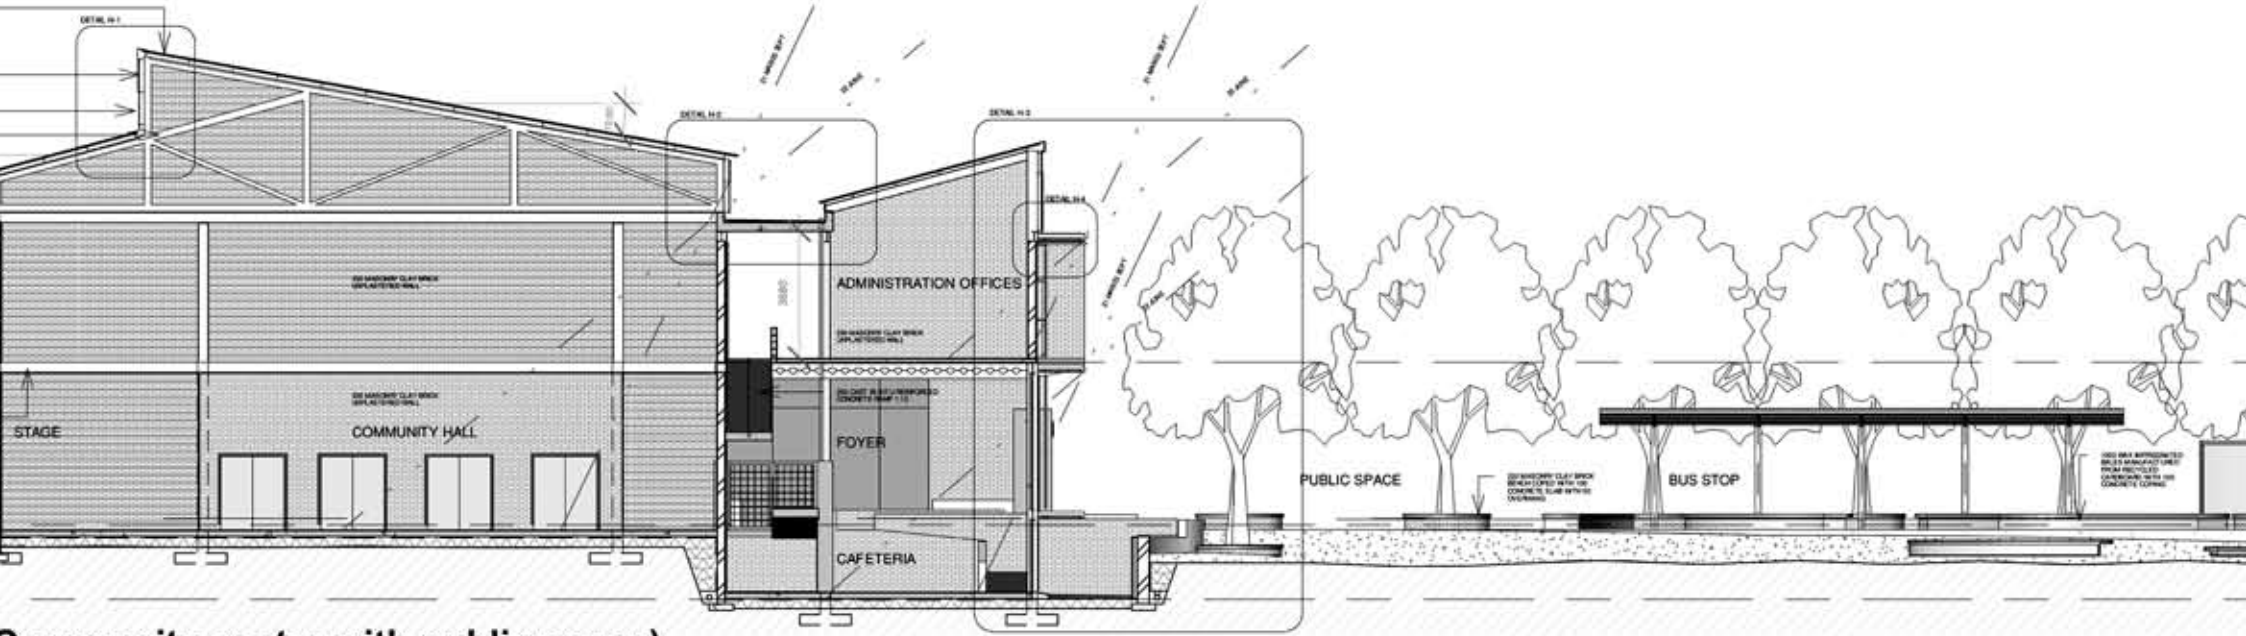

Community centre with public space)

