
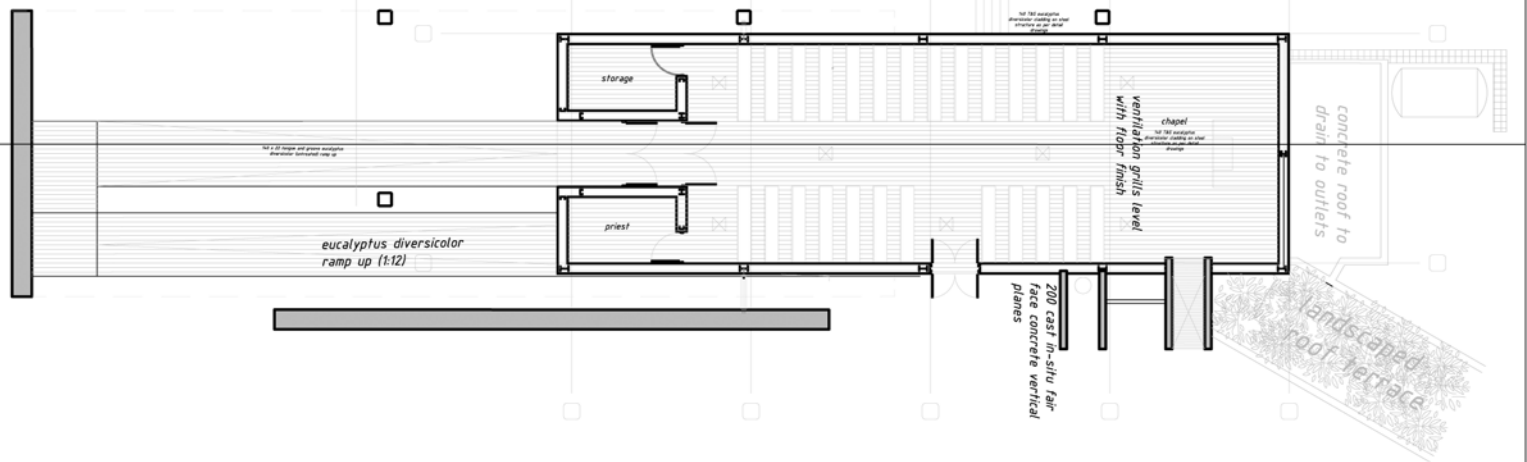


chapel section

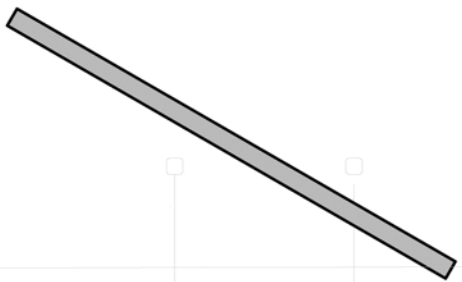

chapel plan