


technical drawings



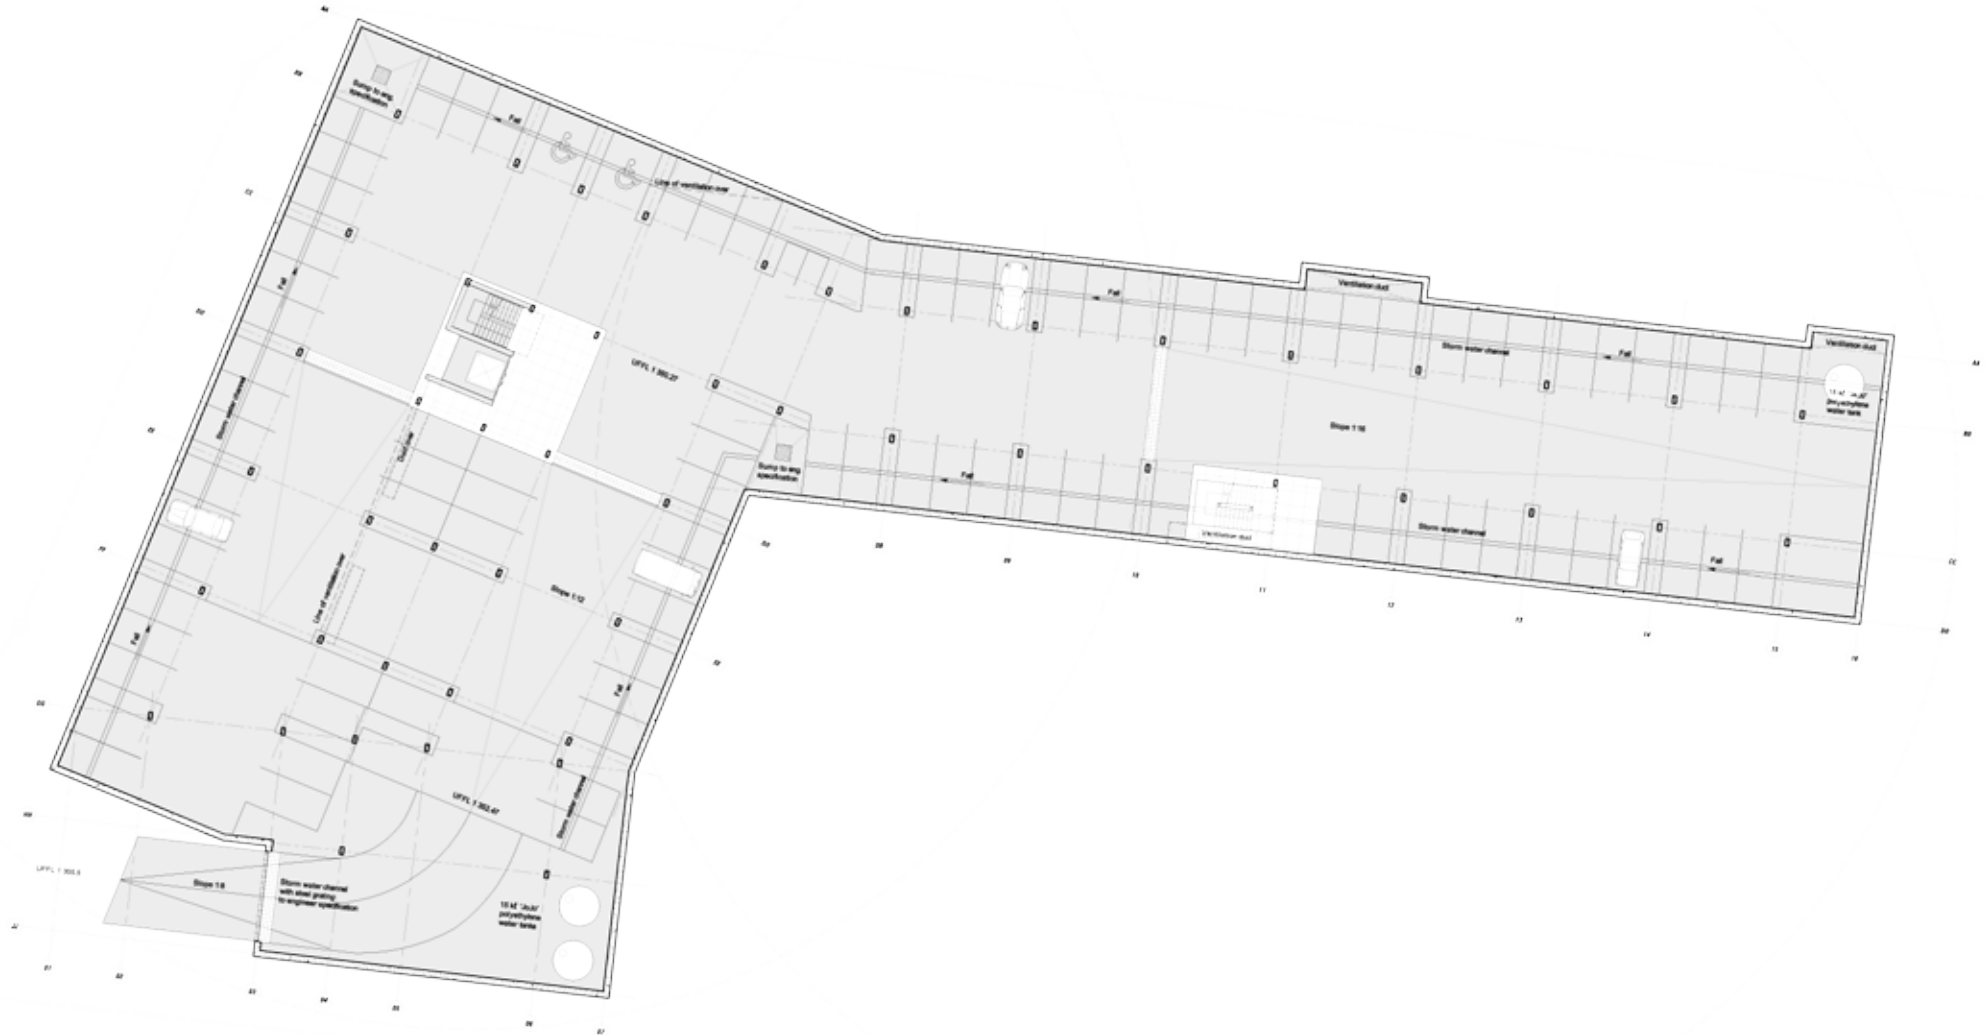

Basement plan 1:500



Ground floor plan 1:500




First floor plan 1:500




Second floor plan 1:500



Section AA 1:200

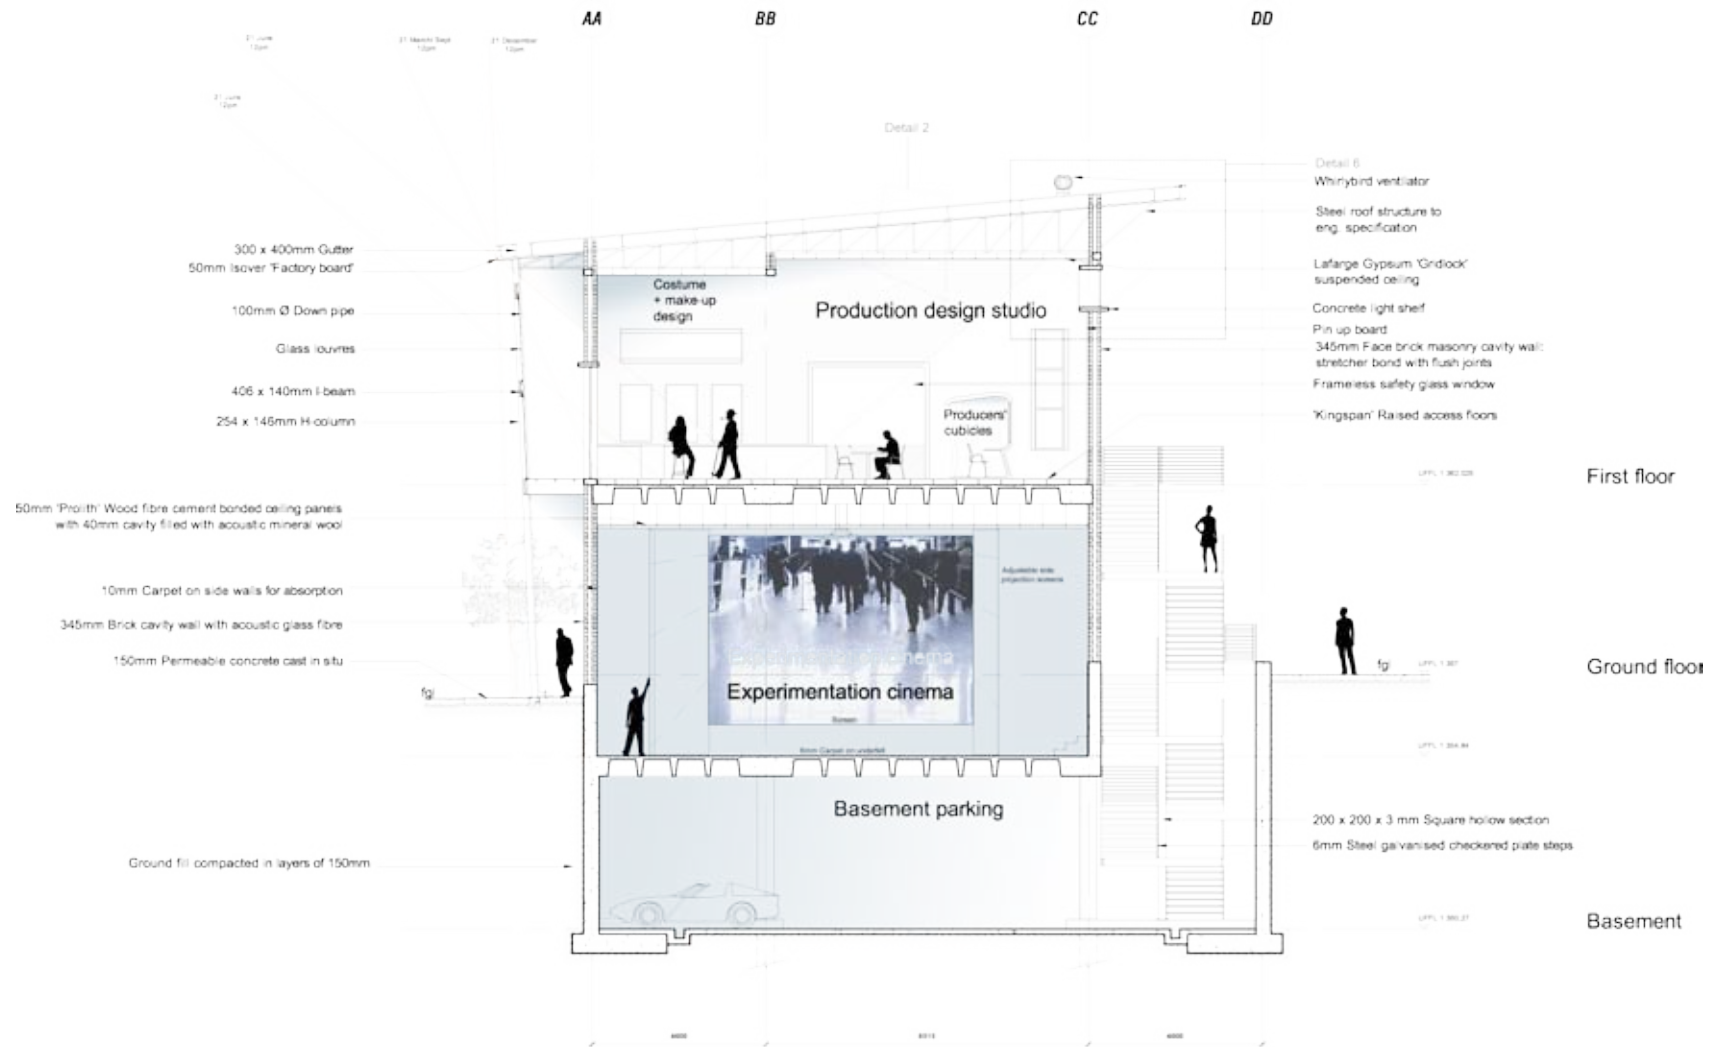

Section BB 1:200

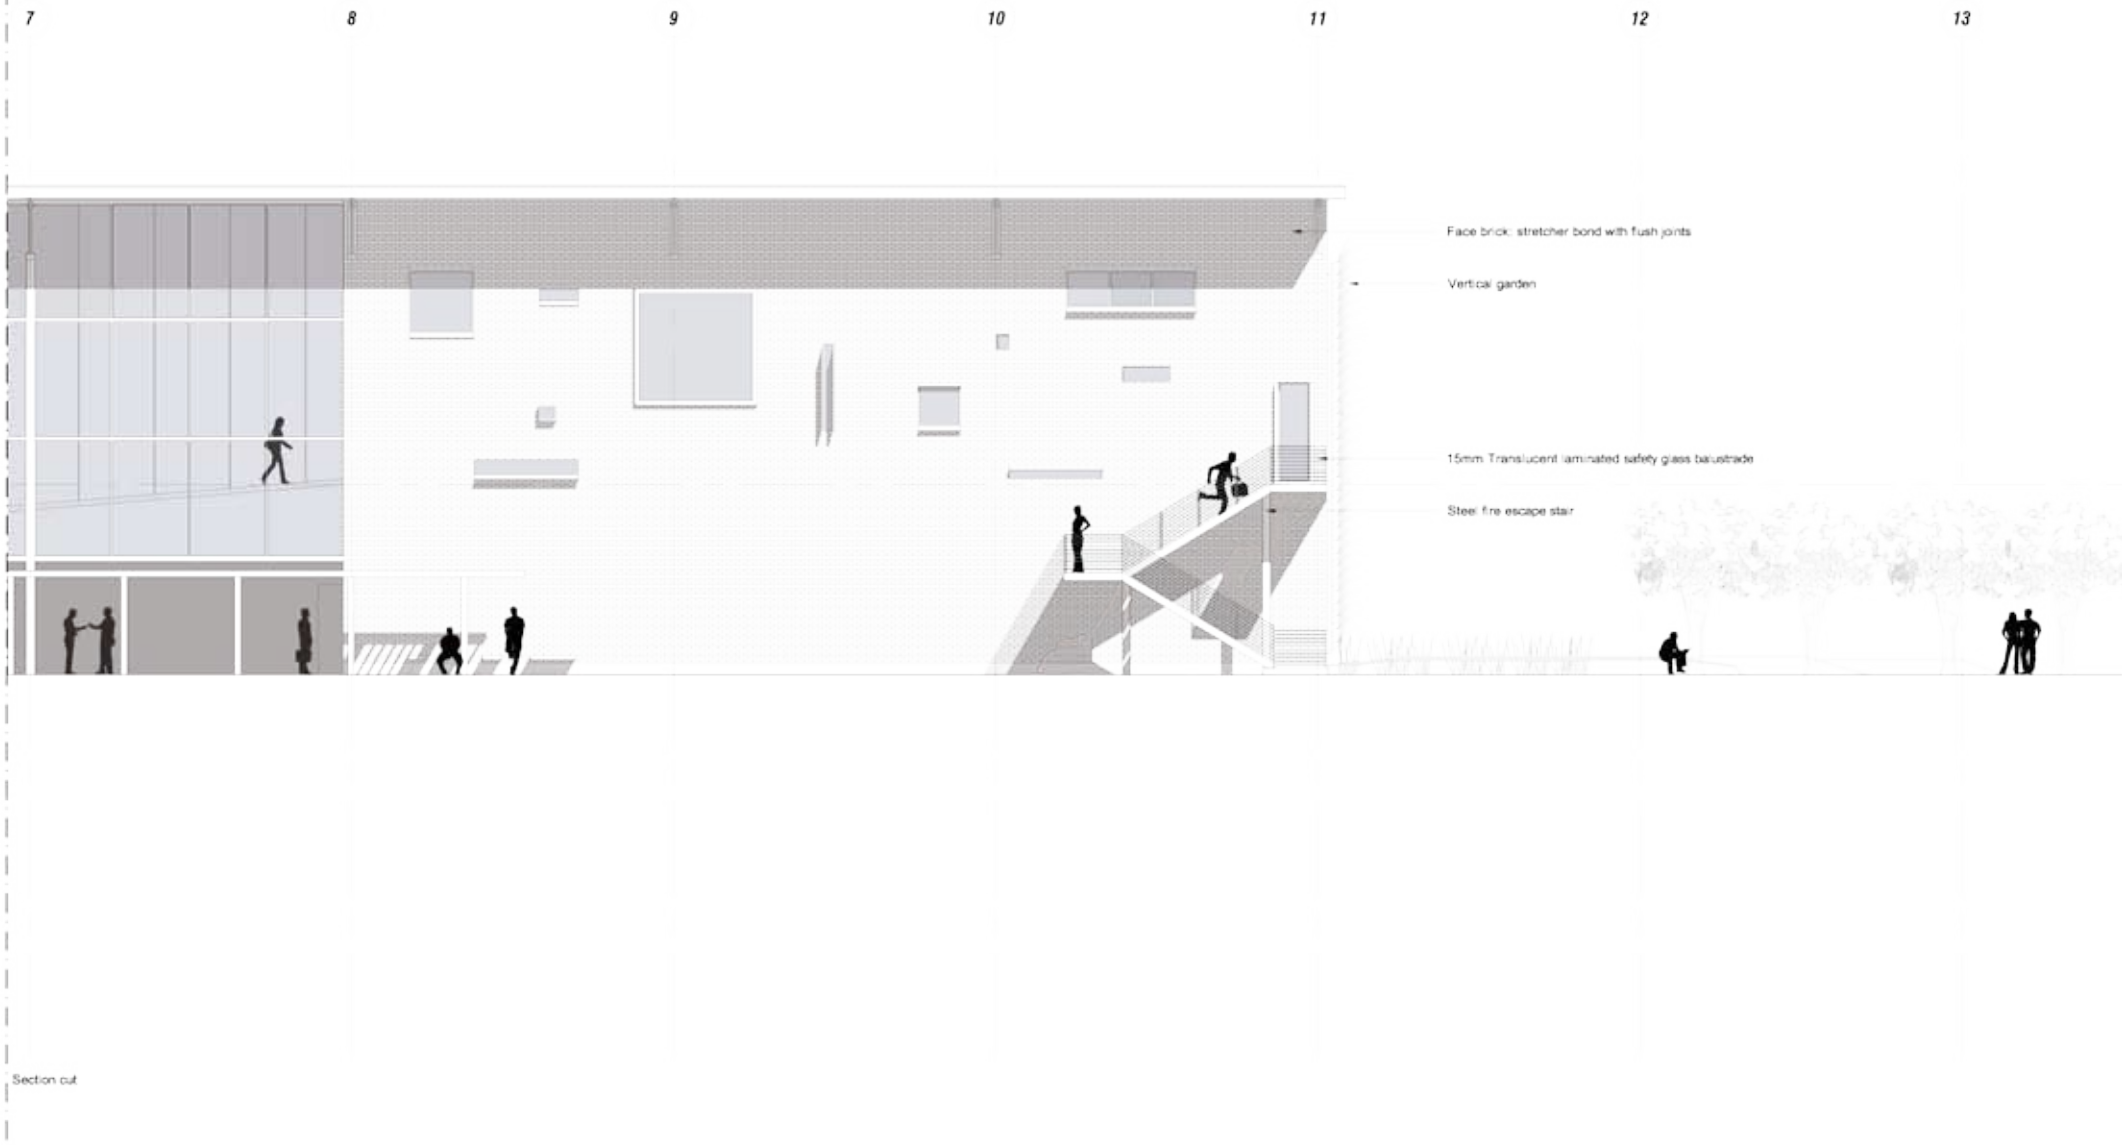


South elevation 1:200




Detail 1 1:20

Glass louvre

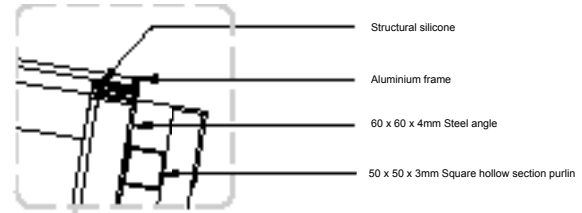


Detail 1:10

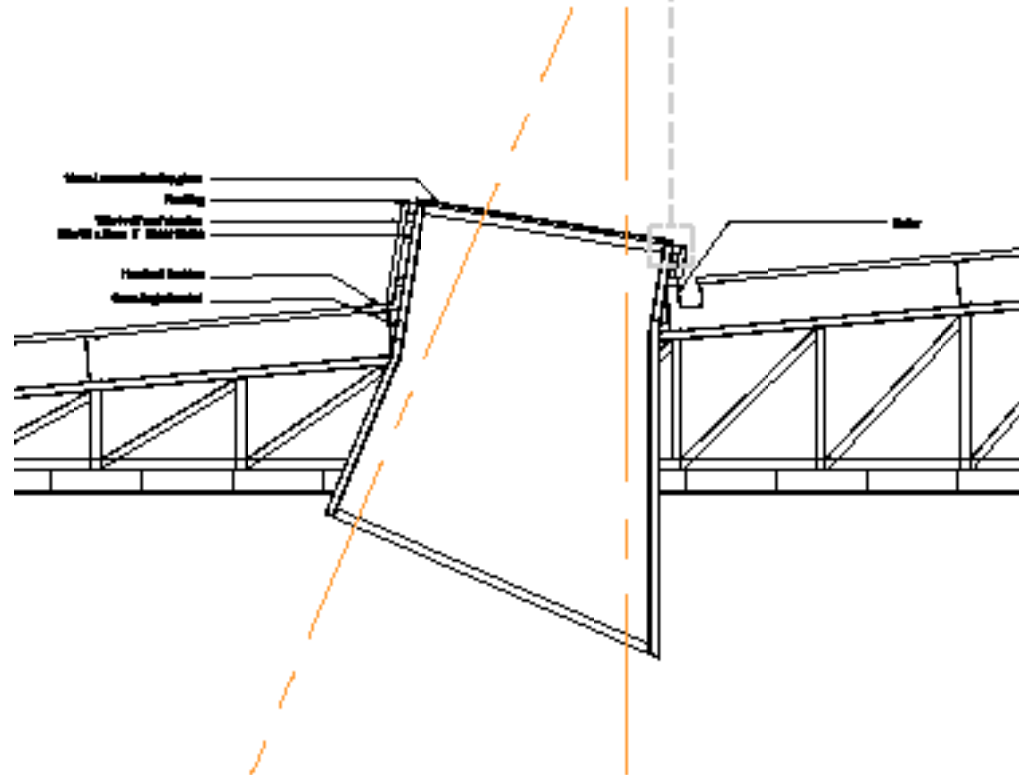


Detail 2 1:20

Light shaft

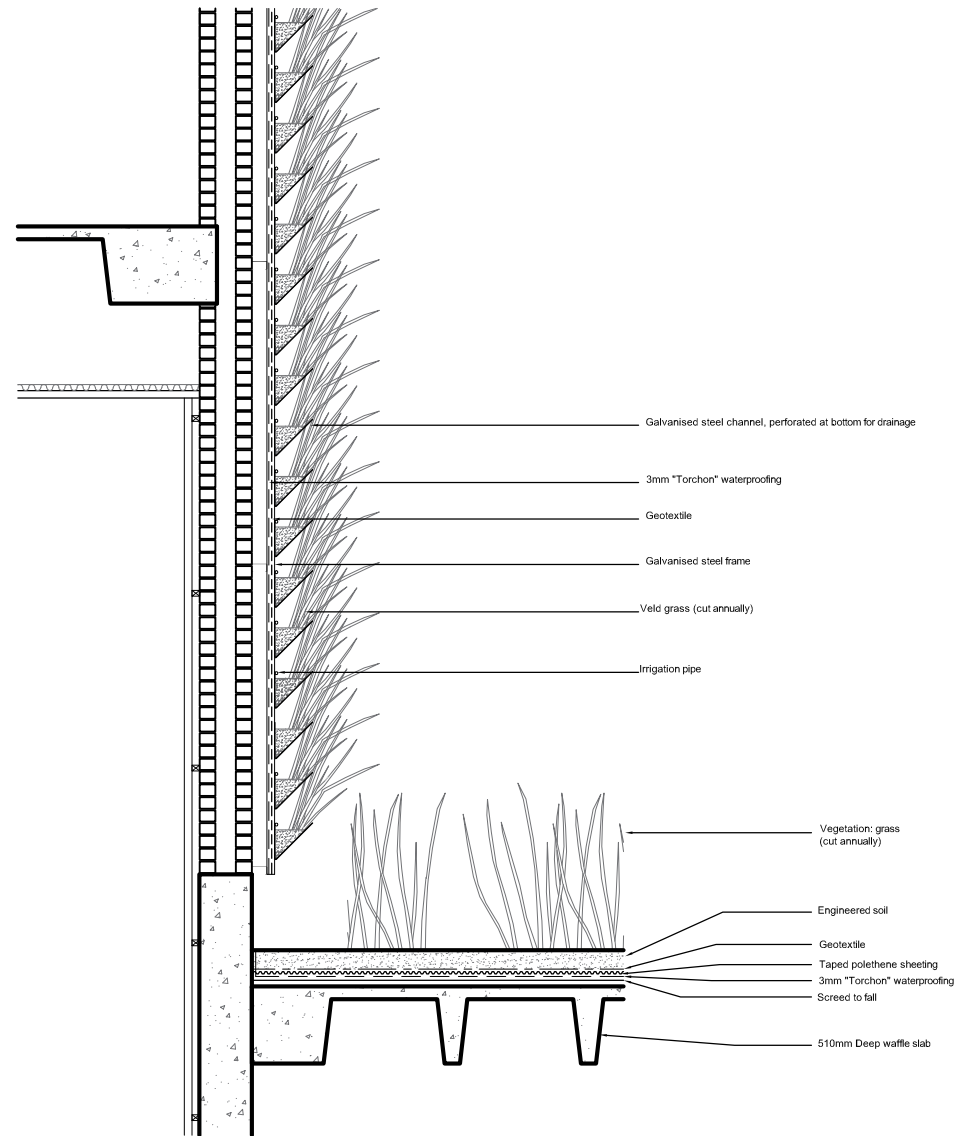


Detail 3 1:50 Vertical garden

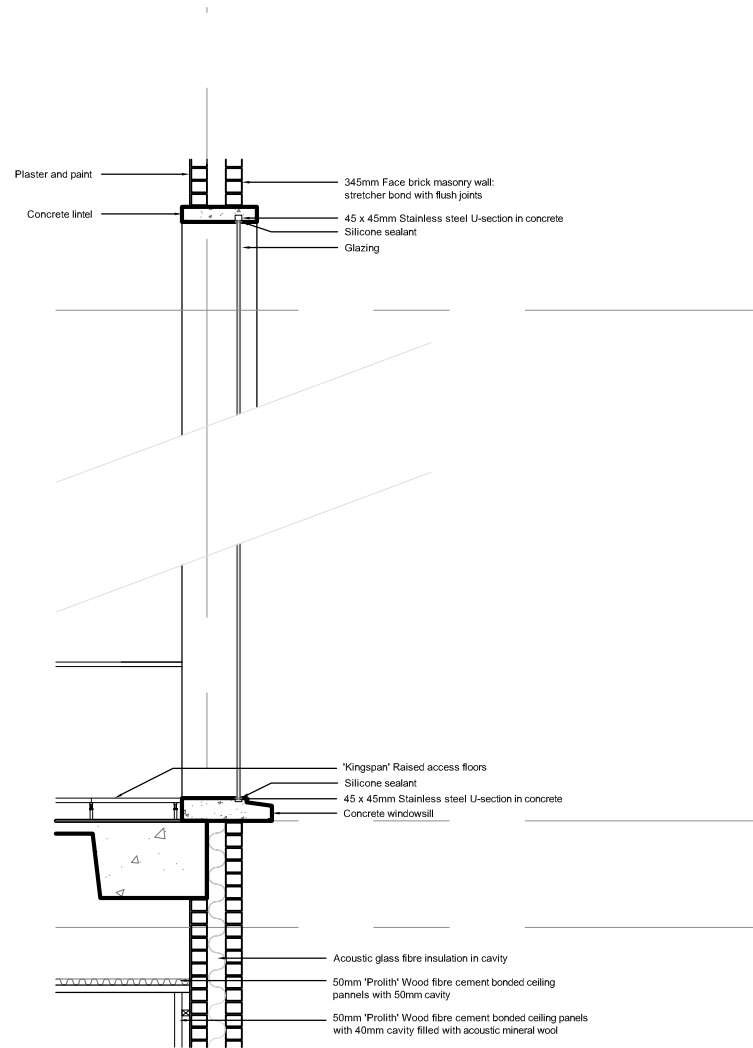


Detail 4 1:50

Frameless window

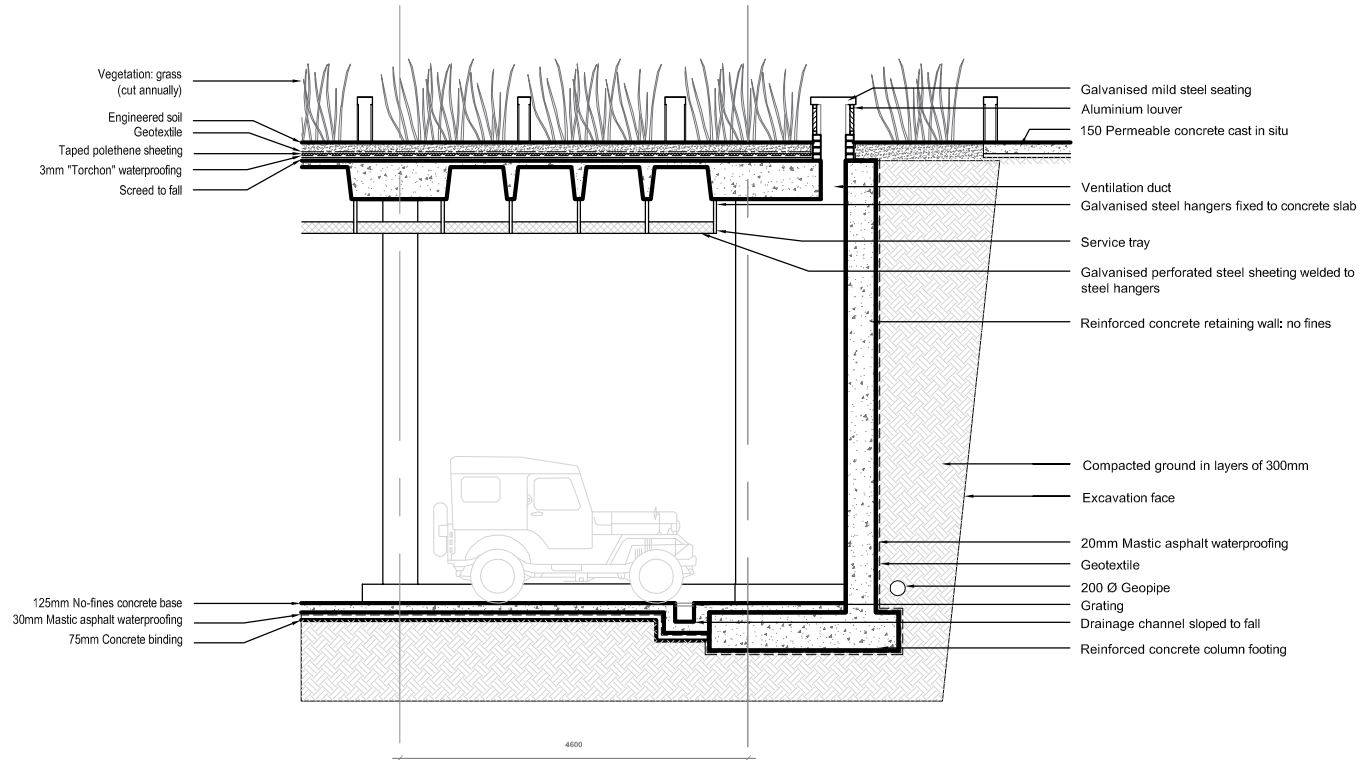

Detail 5 1:100

Basement tanking

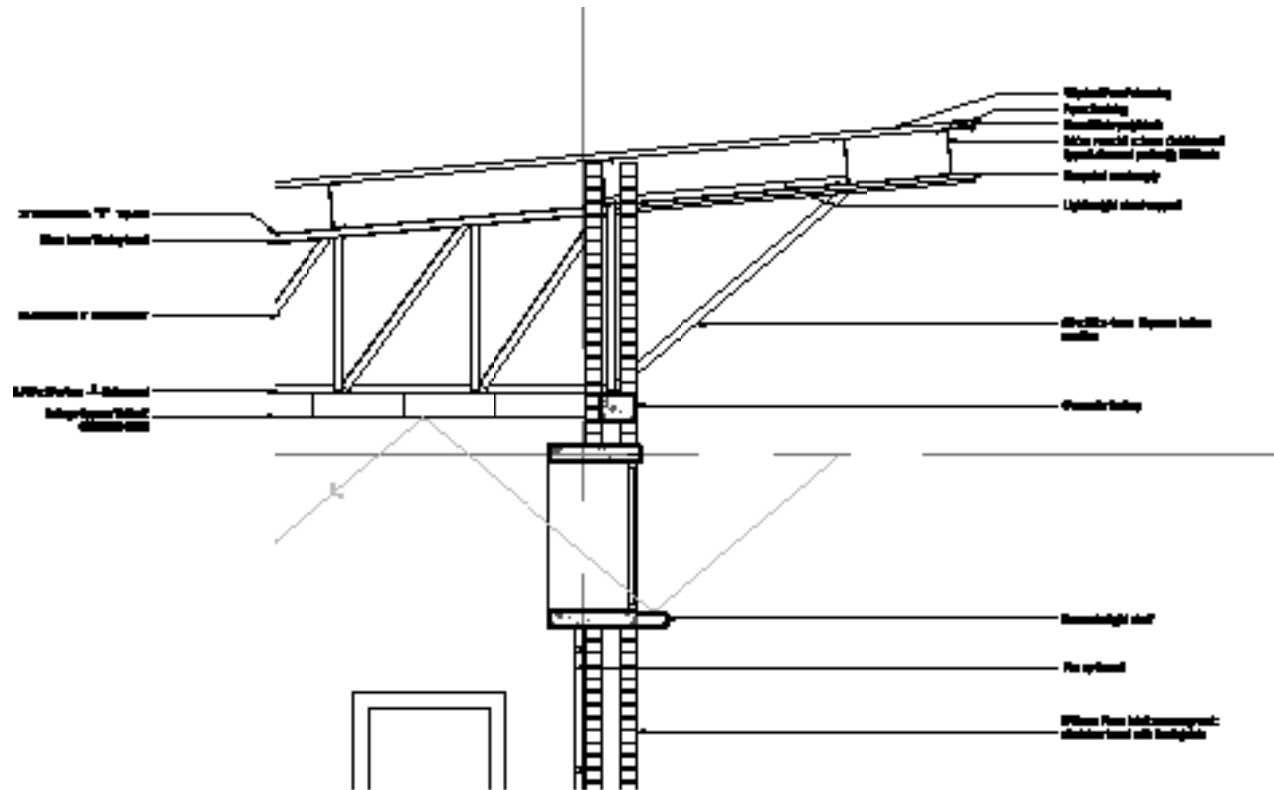

Detail 6 1:50 Edge of roof



UNIVERSITEIT VAN PRETORIA
UNIVERSITY OF PRETORIA
YUNIBESITHI YA PRETORIA

Hiermee loof ek God