

01

02

03

04

05

06

07

08

09

10

11


12

13

14

15

16

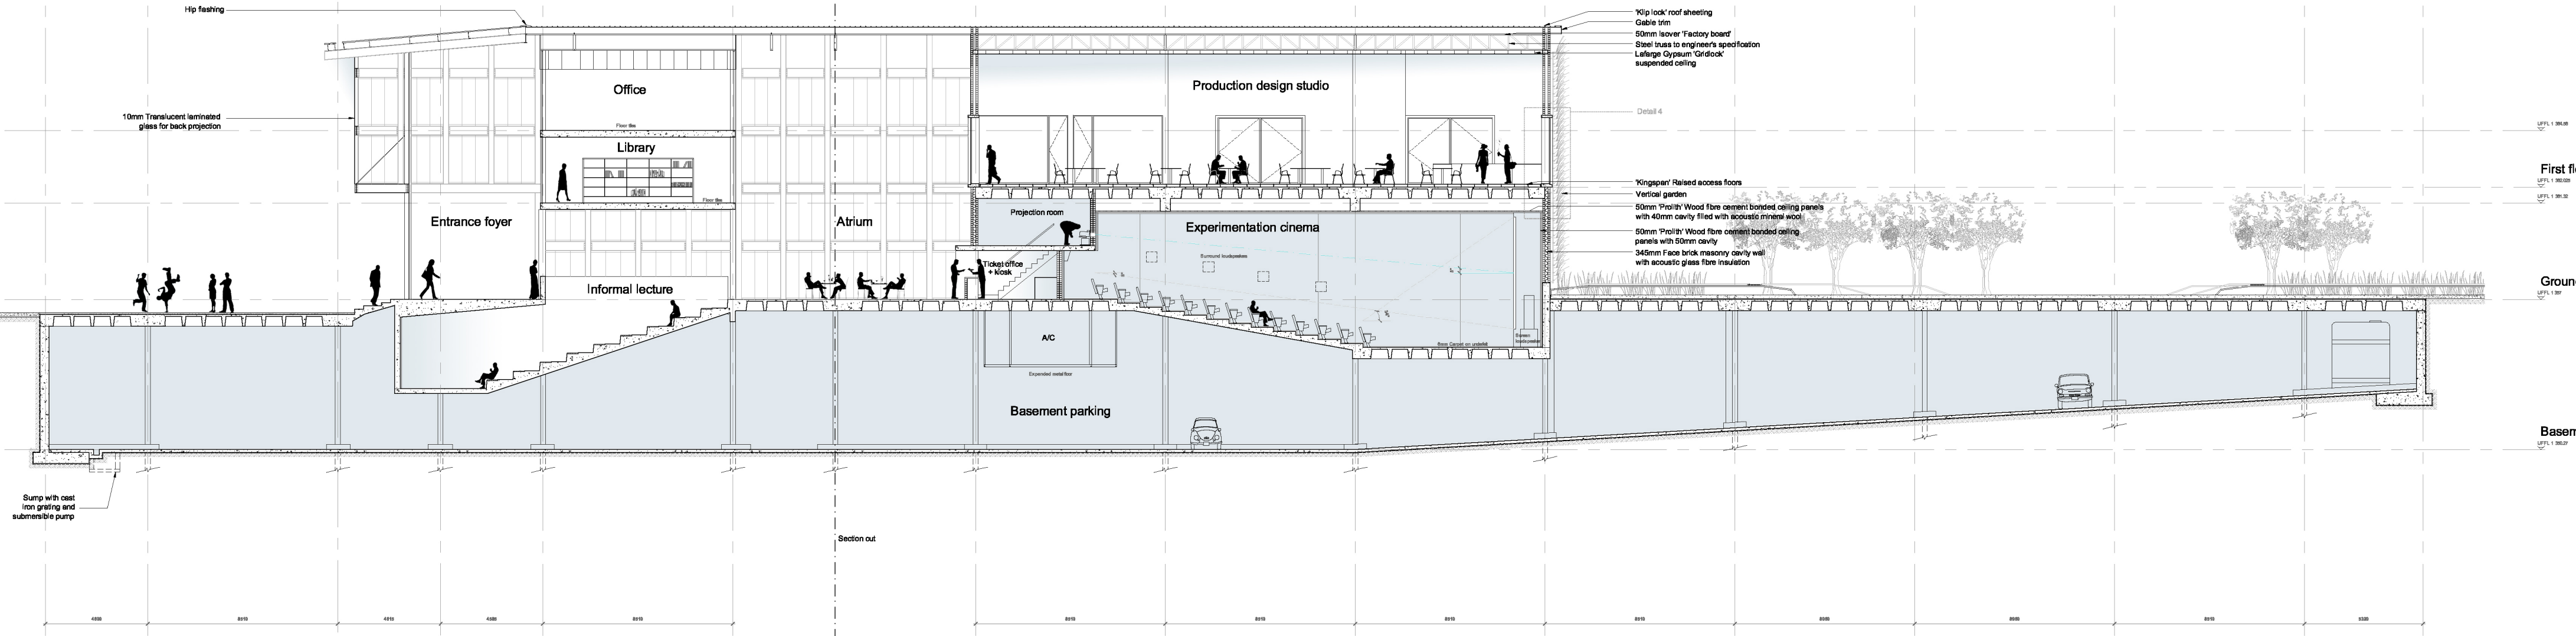

Sump with cast iron grating and submersible pump

Section out

Section CC 1:200

UFPL 1 304.08

First floor

UFPL 1 305.025

UFPL 1 301.32

Ground floor

UFPL 1 307

Basement

UFPL 1 303.27