



Technical Drawings

Technical drawings






Arts Campus

Ground Floor Plan 1:250

Technical Drawings



**Wise Centre**

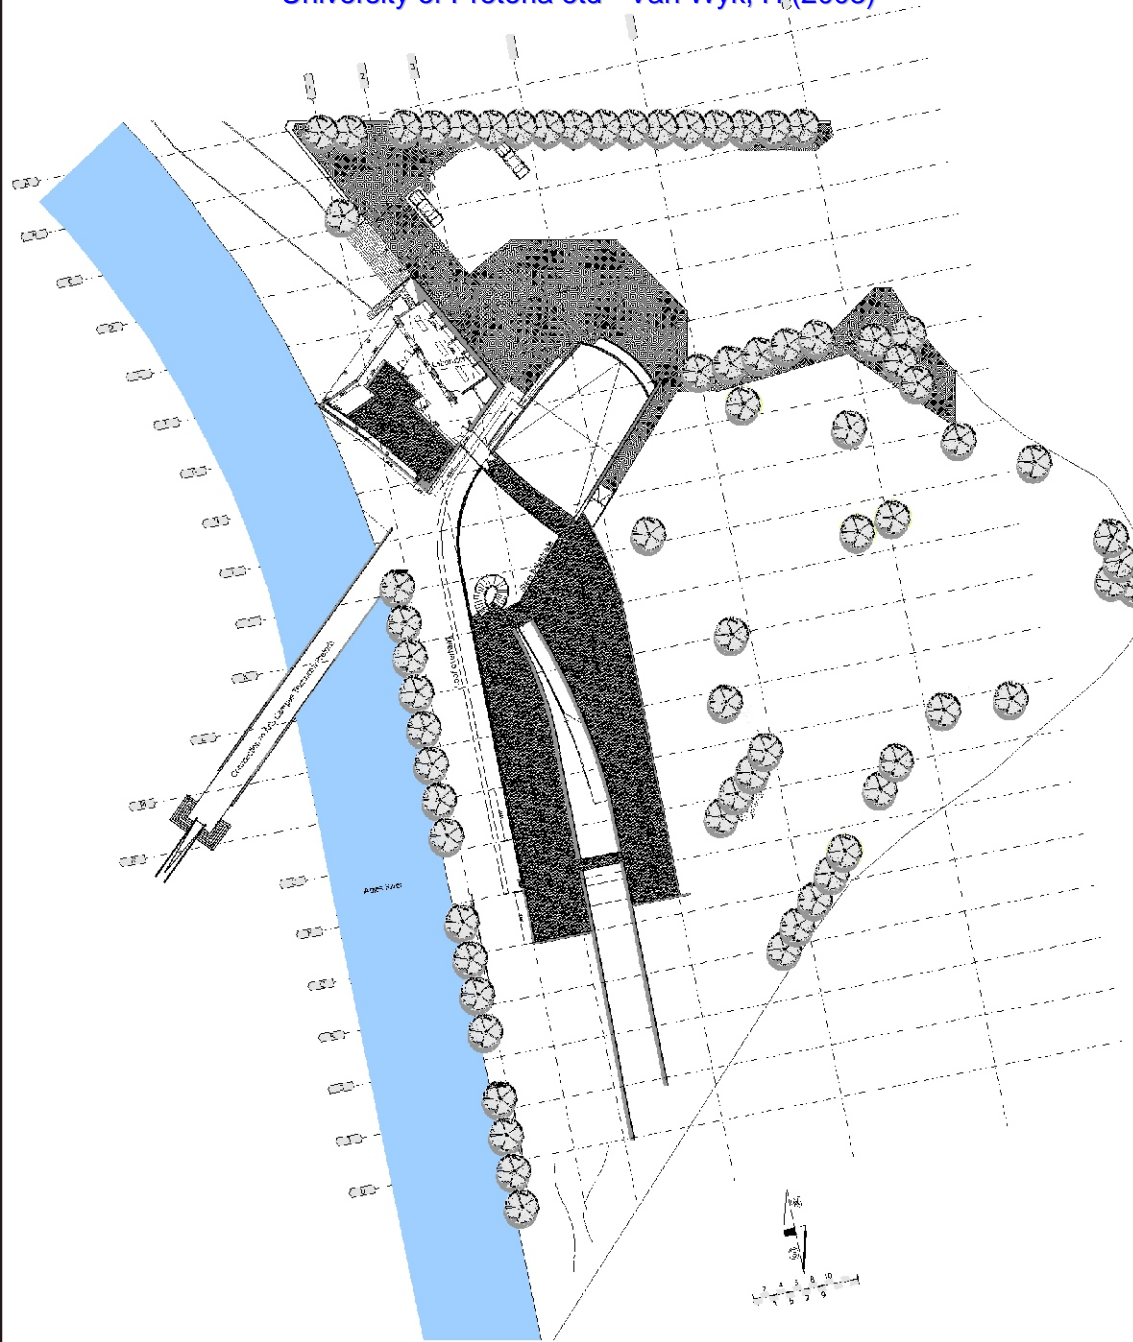



First Floor Plan 1:250





**Wise Centre**

Hennie van Wyk 9710084


2

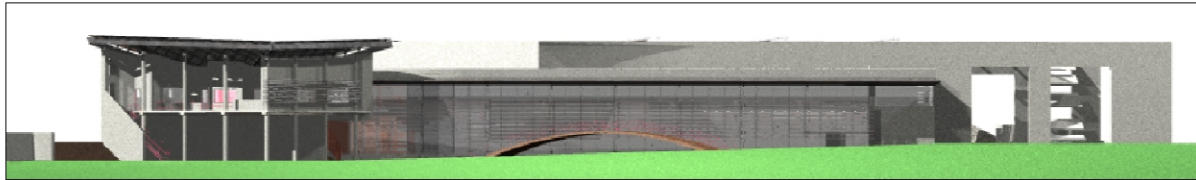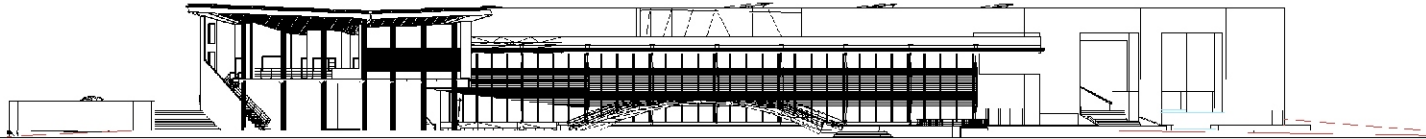

Western Facade 1:200

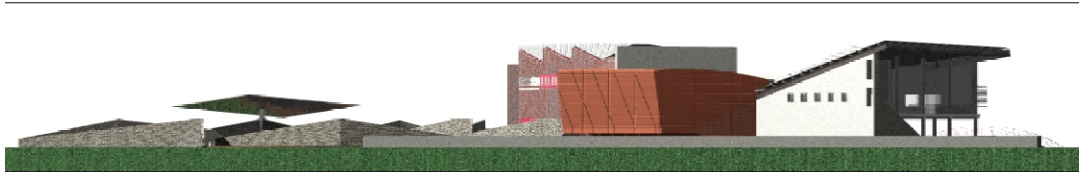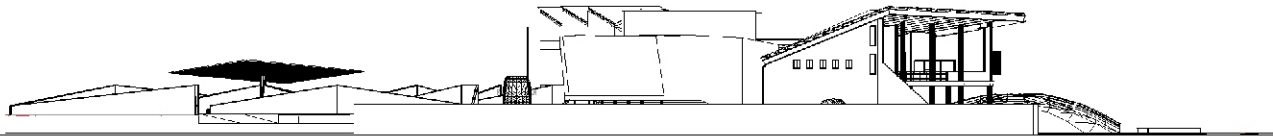

Northern Facade 1:200

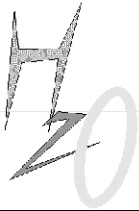



**Wise Centre**

Hennie van Wyk 9710084


3

University of Pretoria etd - Van Wyk, H (2003)



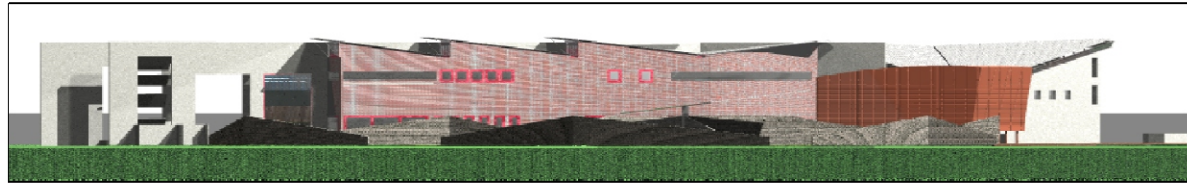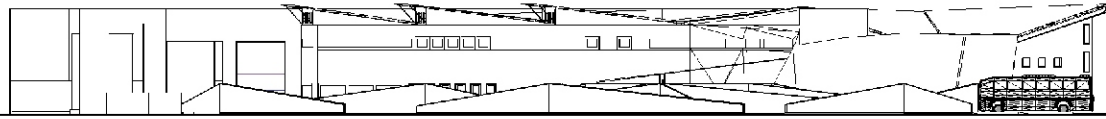

Eastern Facade 1:200

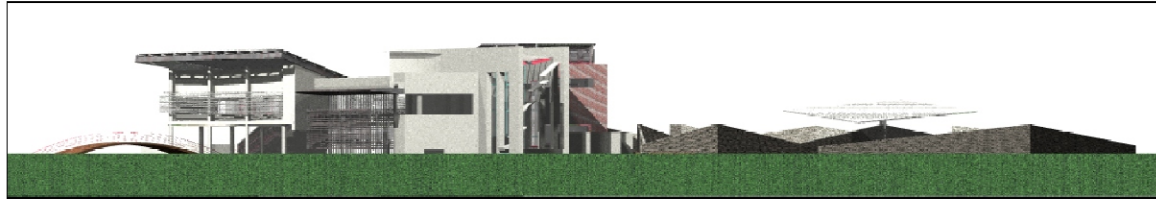

Southern Facade 1:200




# Wise Centre

Hennie van Wyk 9710084


University of Pretoria etd - Van Wyk, H (2003)





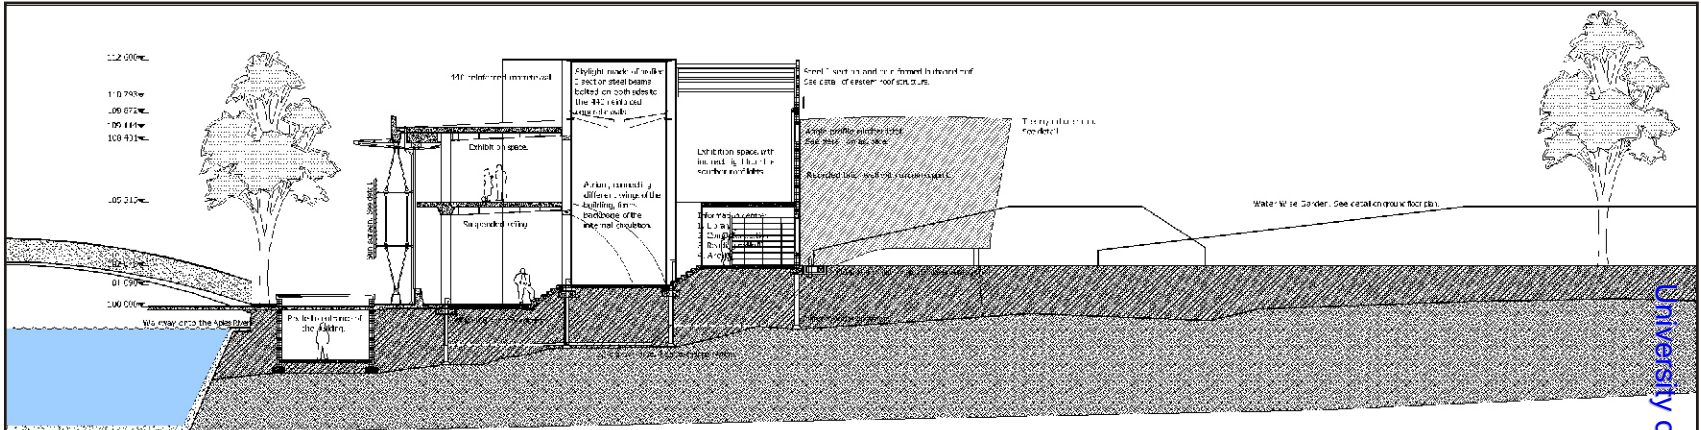

Section A/A 1:100

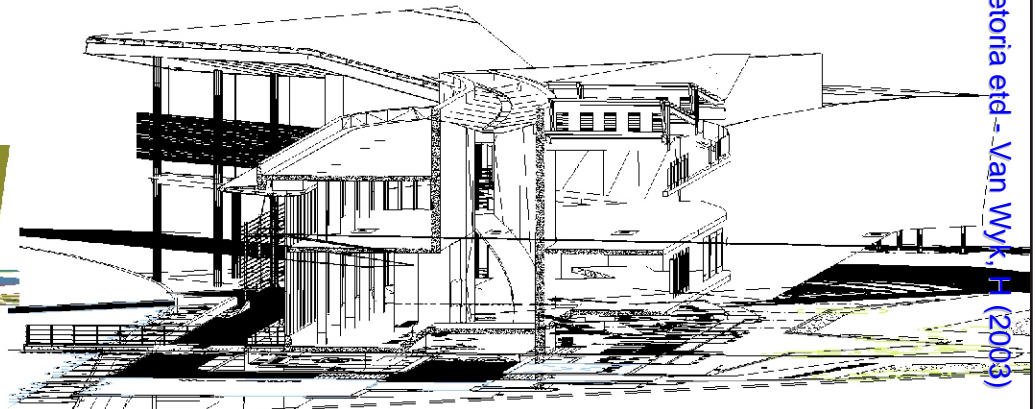

Section in perspective 1:100




**Wise Centre**



Hennie van Wyk 9710084

5

University of Pretoria etd - Van Wyk, H (2003)

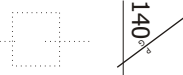


Detail of theatre 1:100

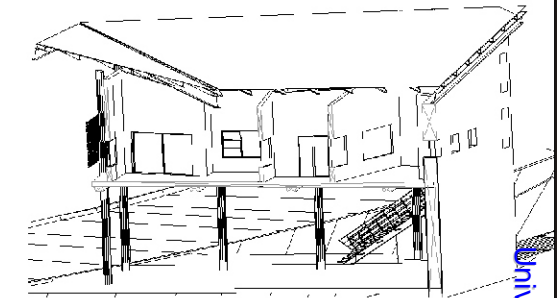
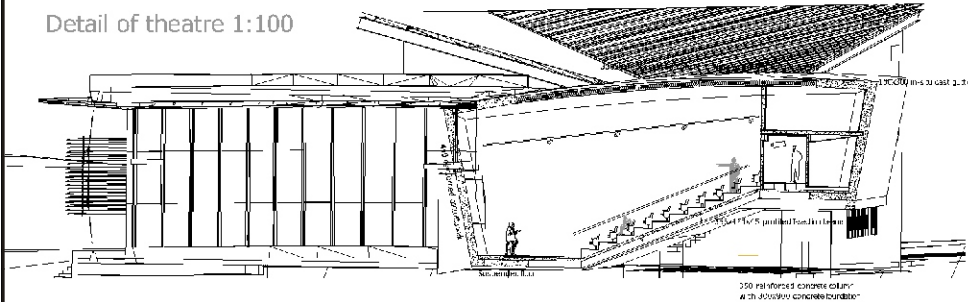


East-western section through offices 1:100


Detail of fire escape at offices 1:25

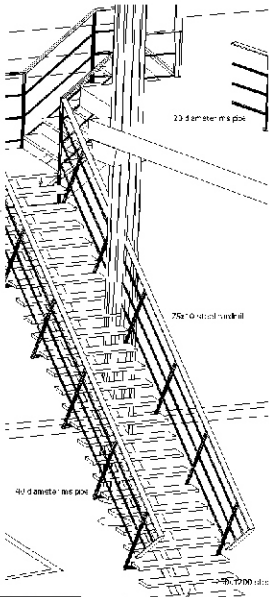

Plan of offices 1:100

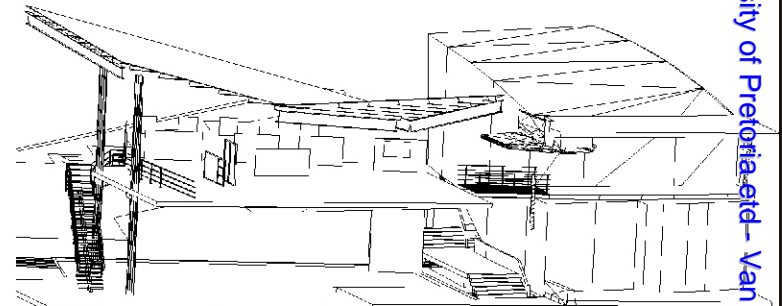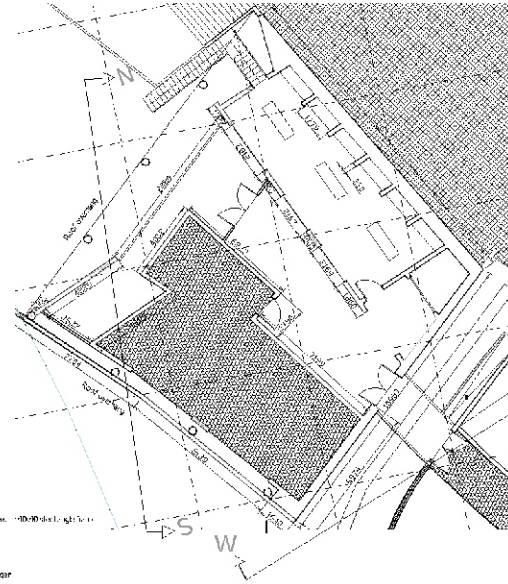

North-southern section through offices 1:100

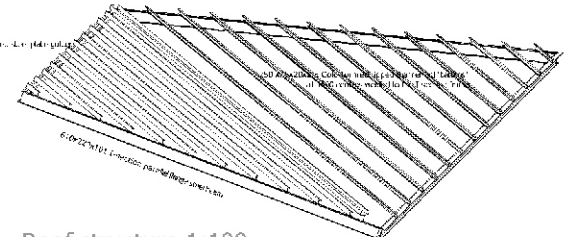


Roof structure 1:100




Wise Centre

Hennie van Wyk 9710084

University of Pretoria - Van Wyk, H (2003)

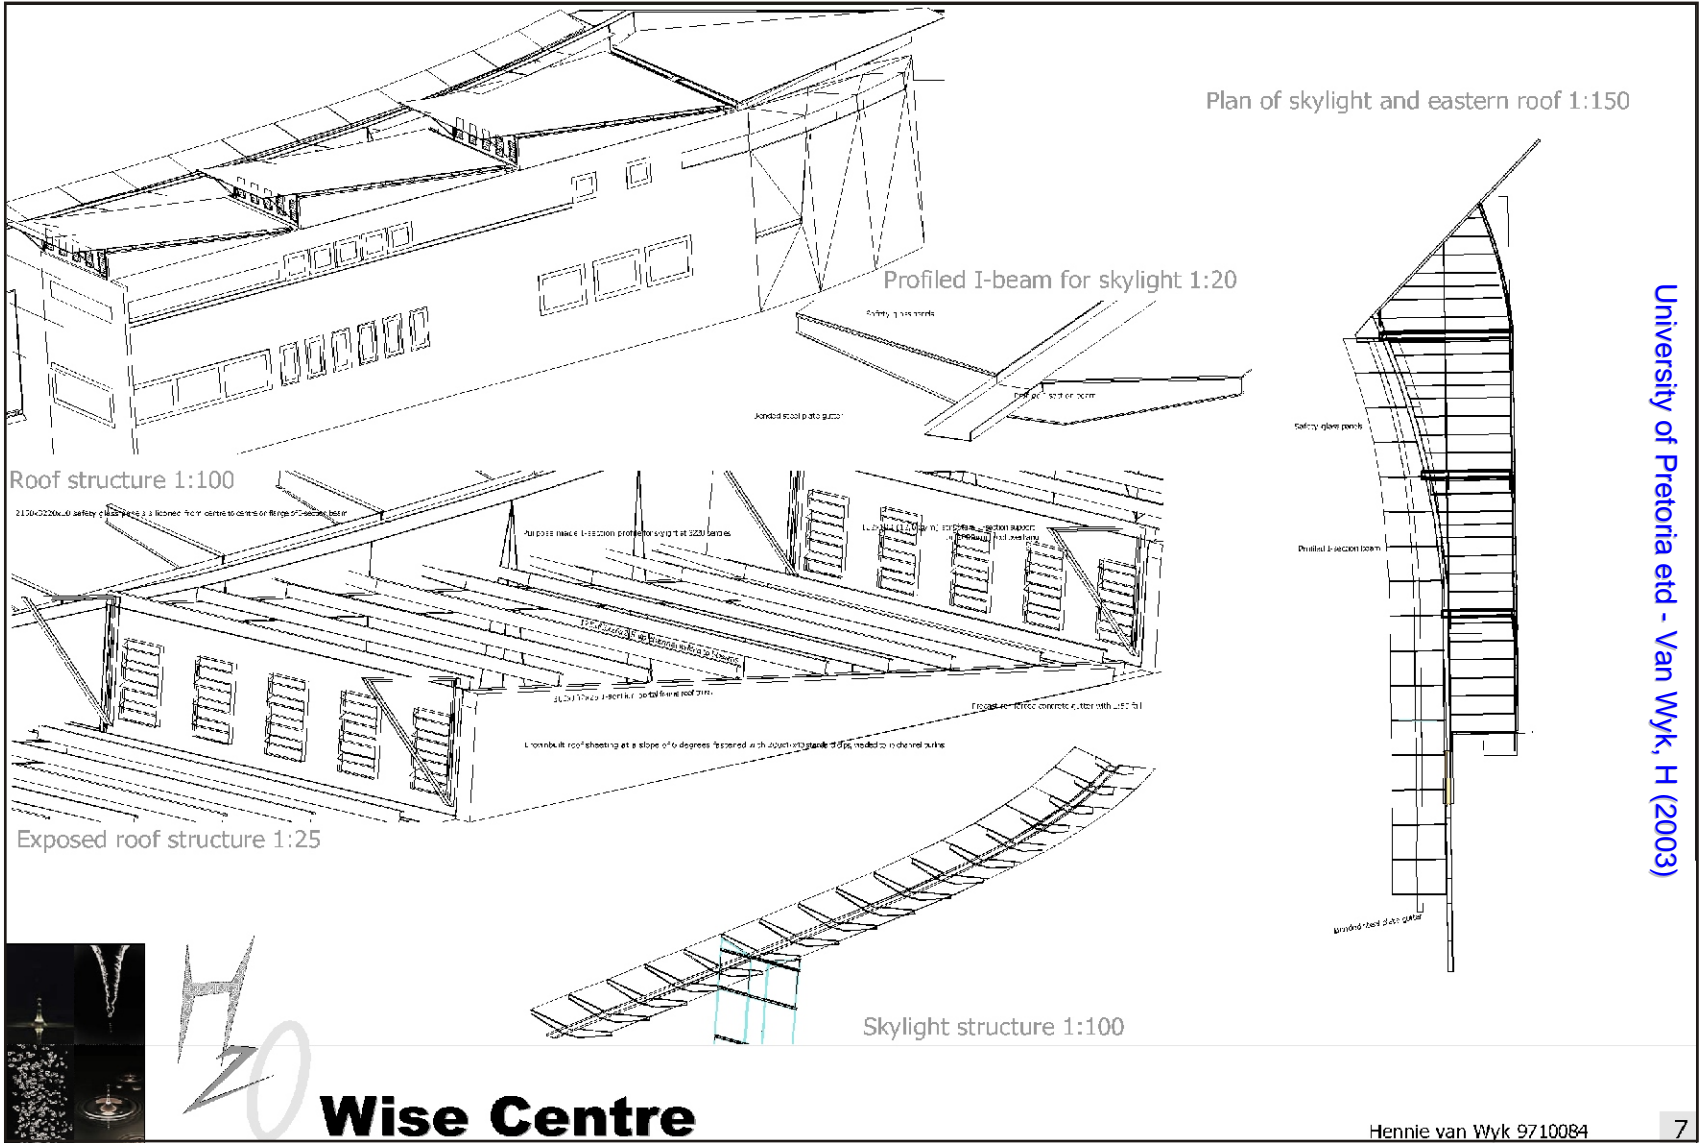

University of Pretoria etd - Van Wyk, H (2003)

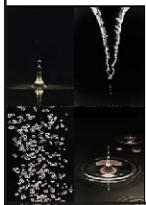


**Wise Centre**

Hennie van Wyk 9710084





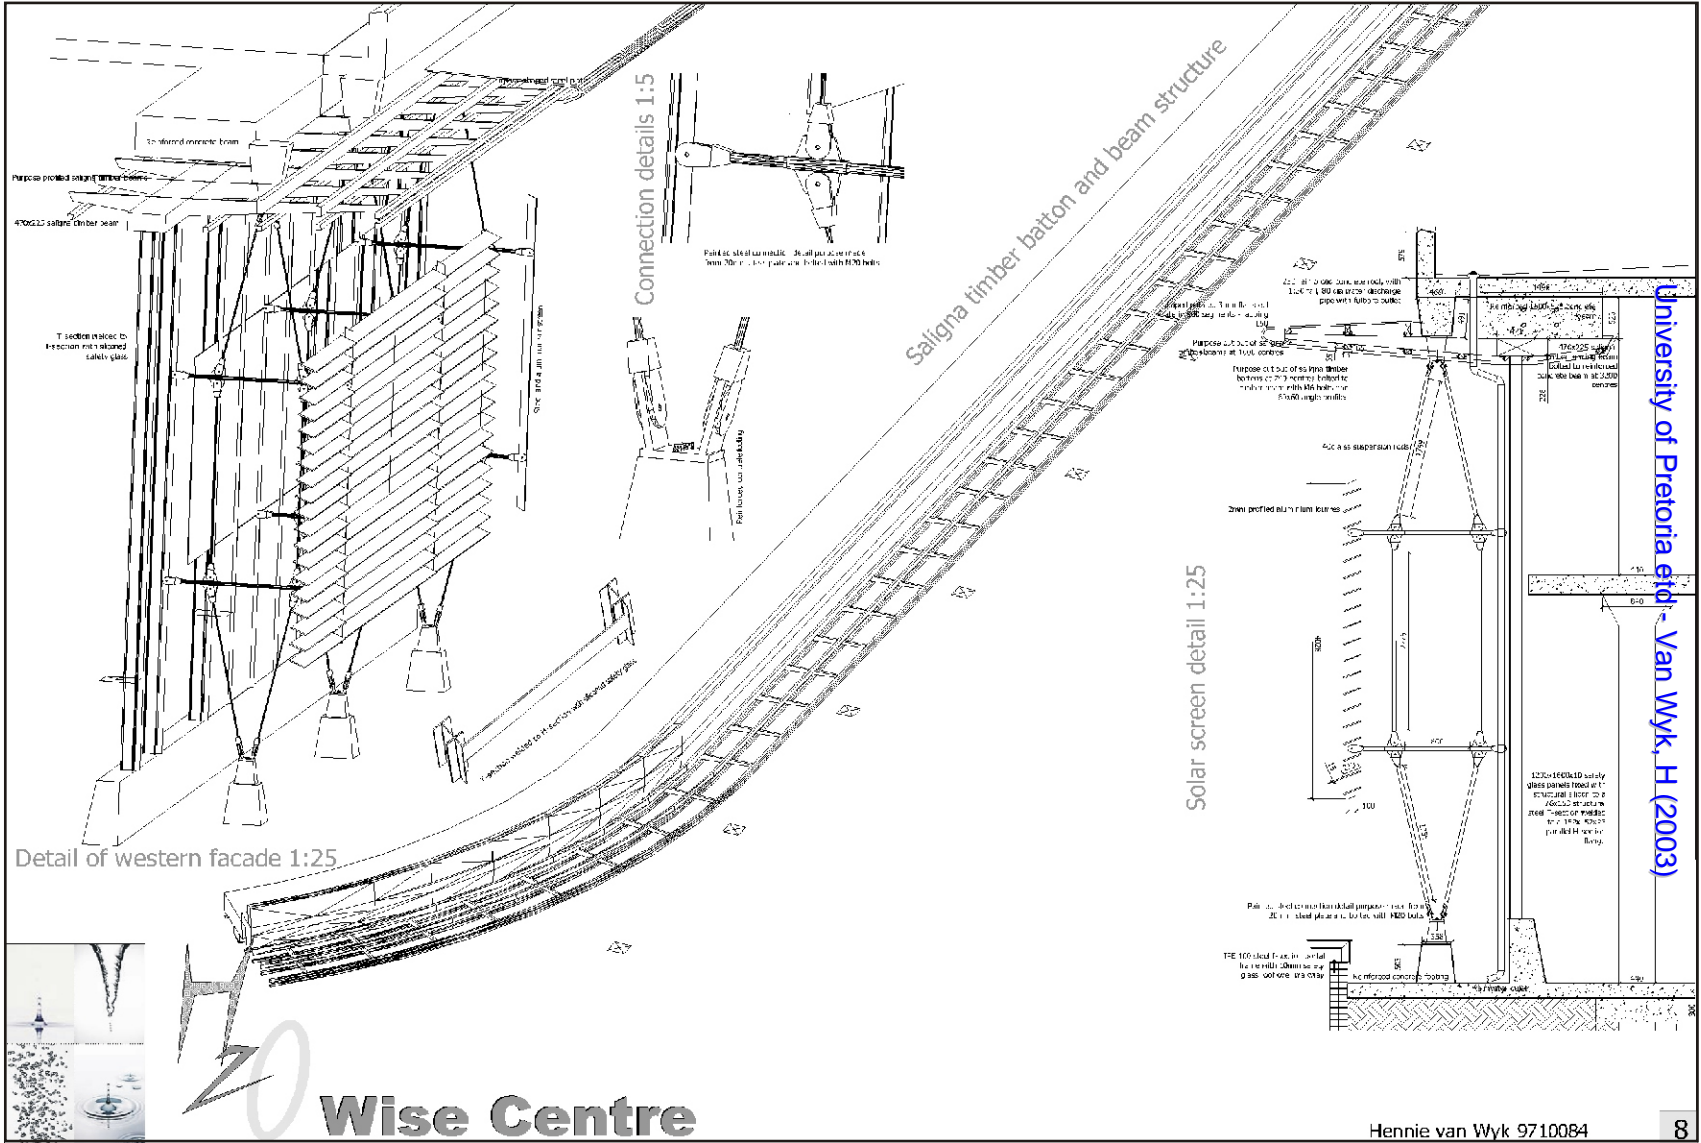

**Wise Centre**



