


10

TECHNICAL DOCUMENTATION




existing visual arts building

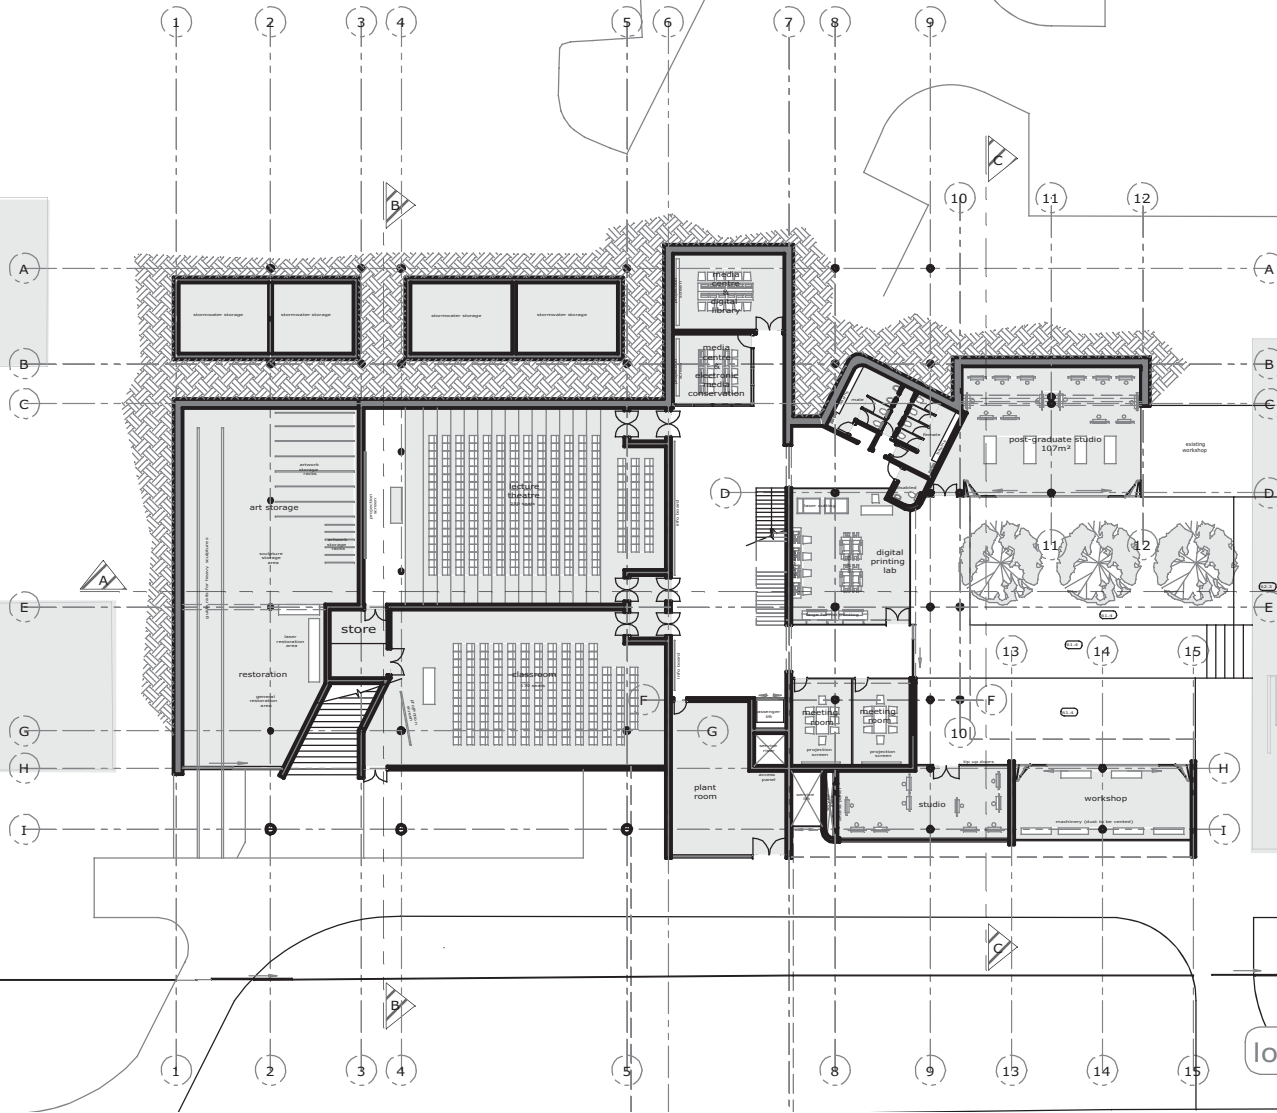

existing boukunde building

lower ground floor scale 1 : 500

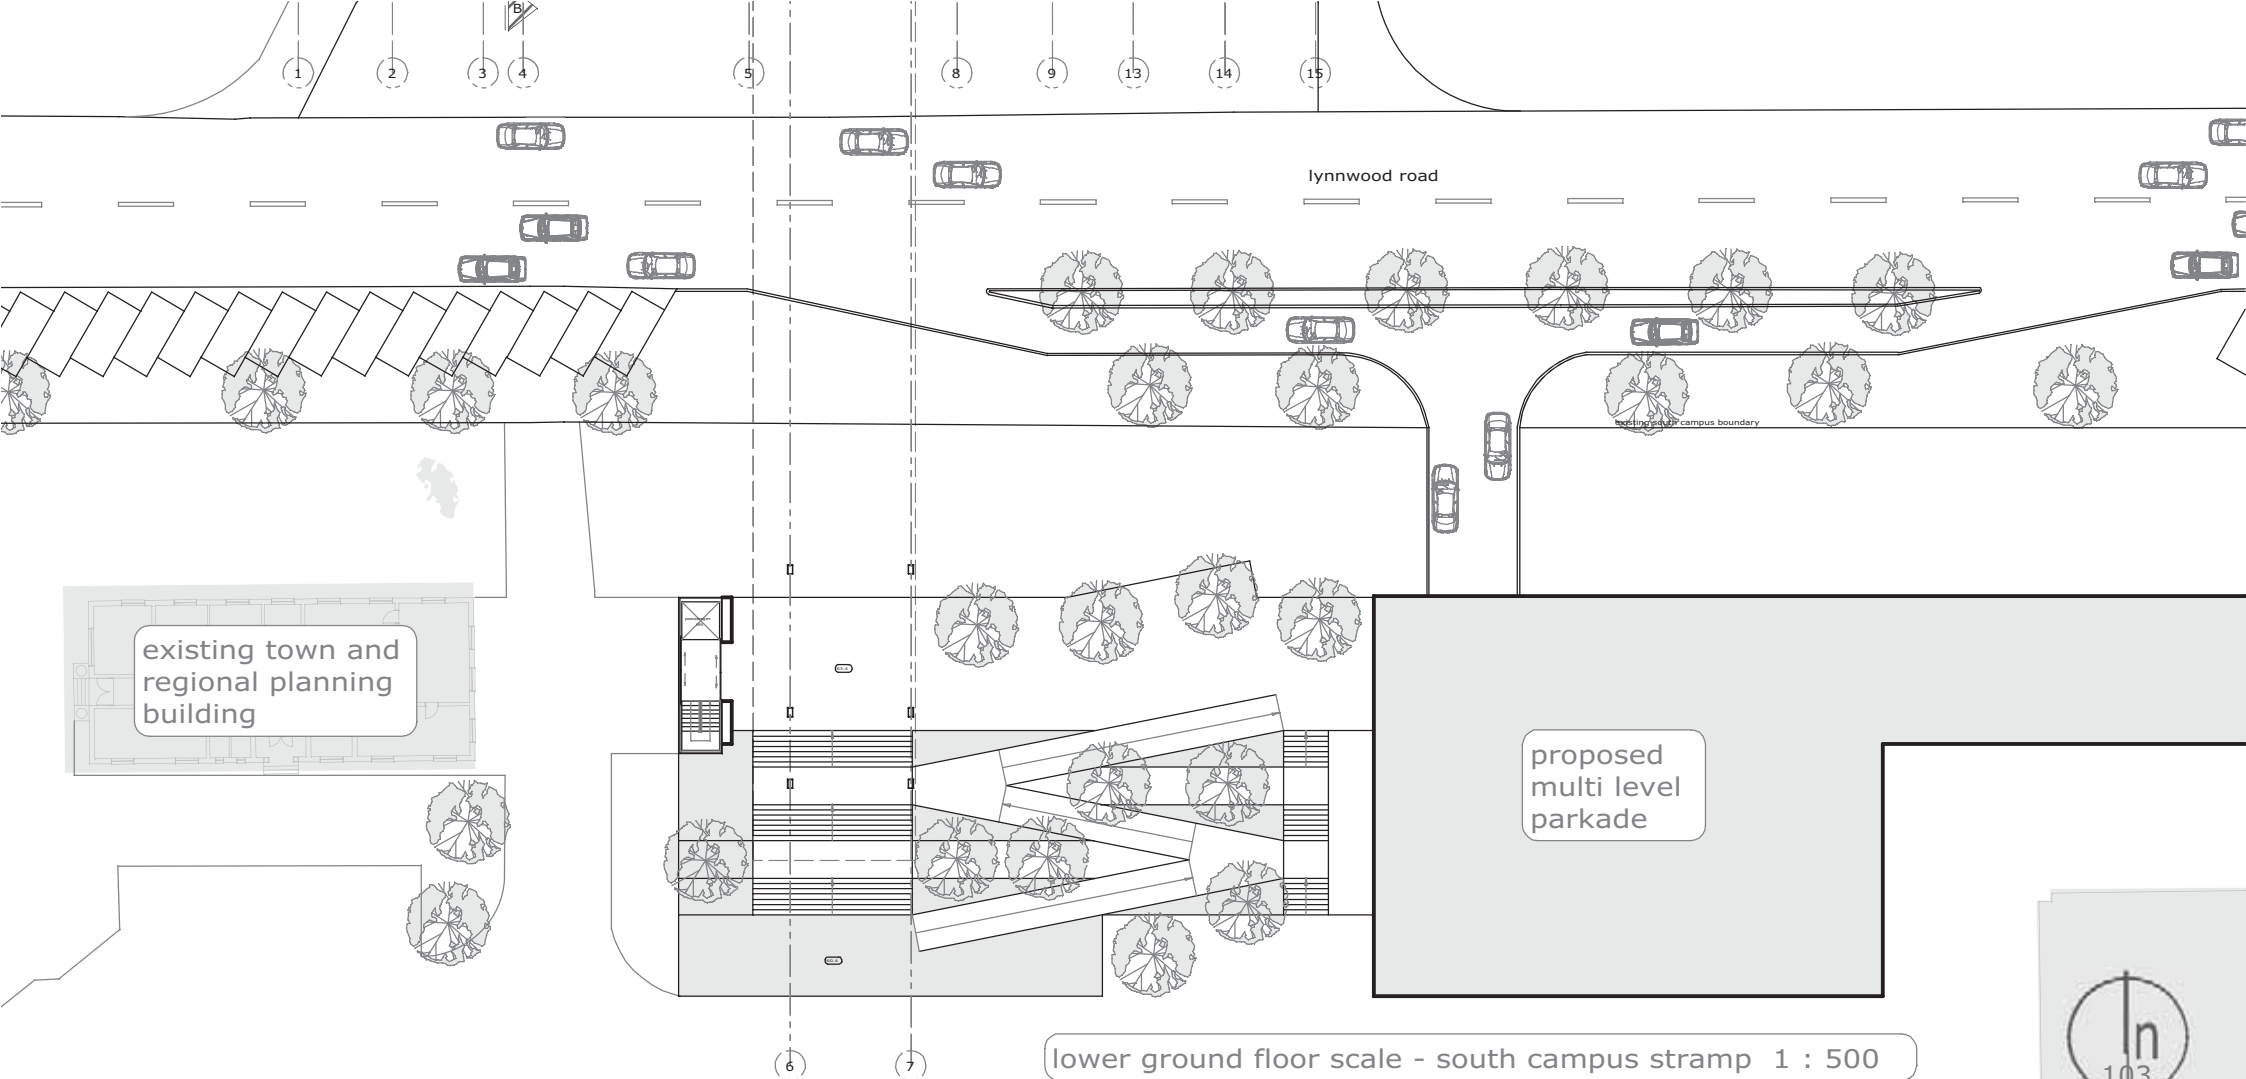

existing visual arts building

existing boukunde building

exhibition screens on rail system



existing main campus boundary

ground floor scale 1 : 500

