




UNIVERSITEIT VAN PRETORIA
UNIVERSITY OF PRETORIA
YUNIBESITHI YA PRETORIA

JUBILEE HOSPITAL

PEDESTRIAN
ENTRANCE

PEDESTRIAN/
VEHICULAR
ENTRANCE

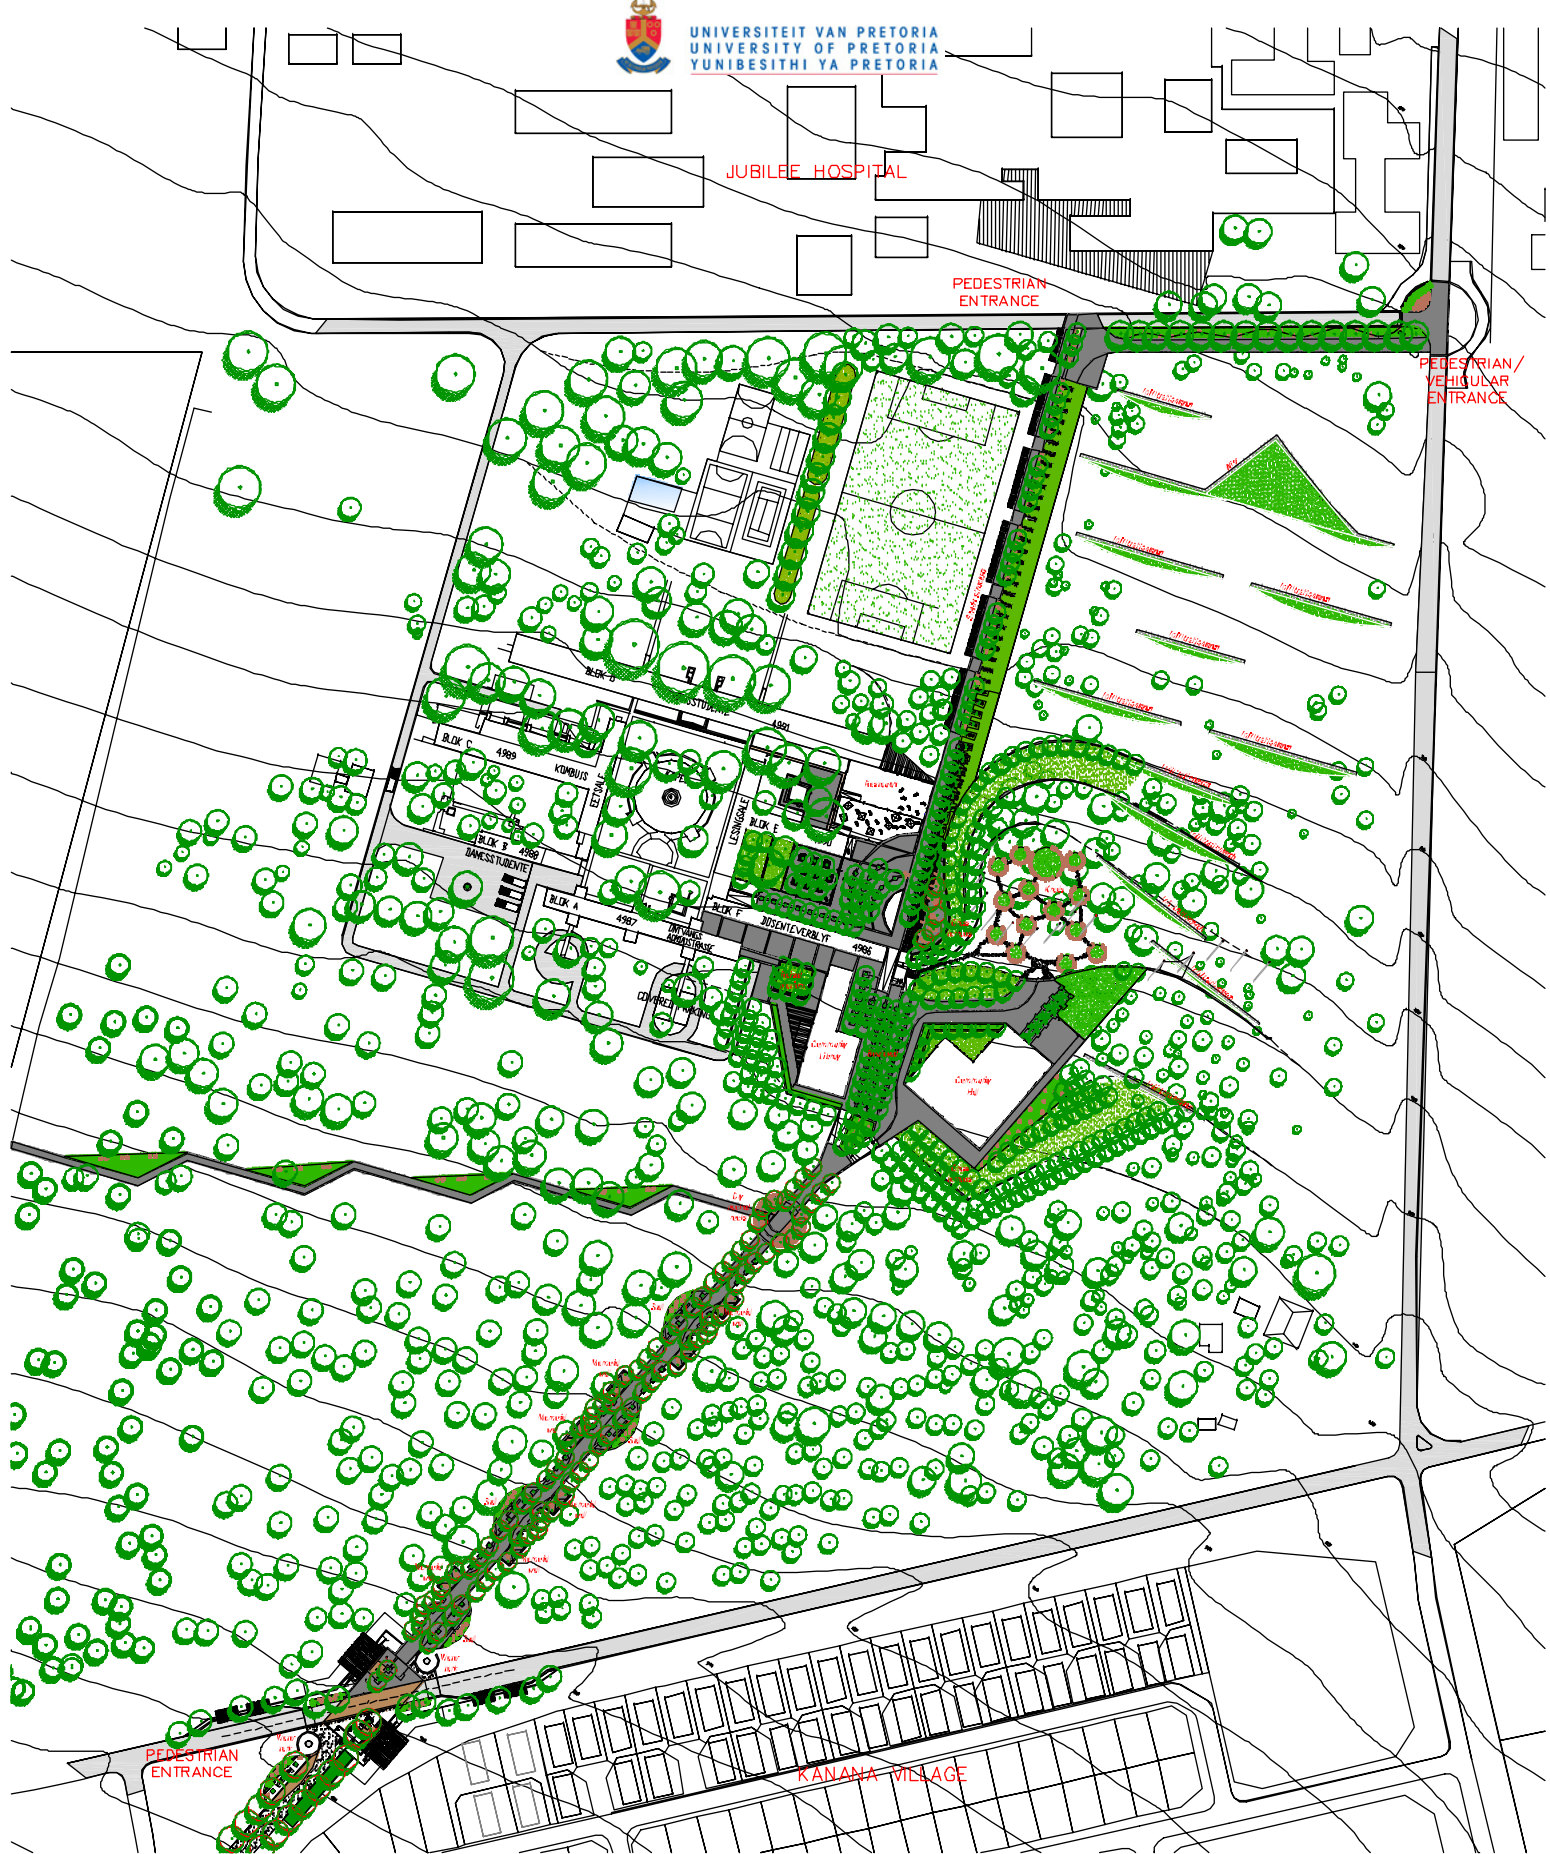

PHASE 1 – MASTER PLAN



SCALE 1: 750



UNIVERSITEIT VAN PRETORIA
 UNIVERSITY OF PRETORIA
 YUNIBESITHI YA PRETORIA

JUBILEE HOSPITAL

University of Pretoria

FUTURE COMMERCIAL AREA

FUTUER COMMERCIAL AREA

KANANA VILLAGE

PHASE 1


CONTOUR MANIPULATION



SCALE 1: 750



JUBILEE HOSPITAL

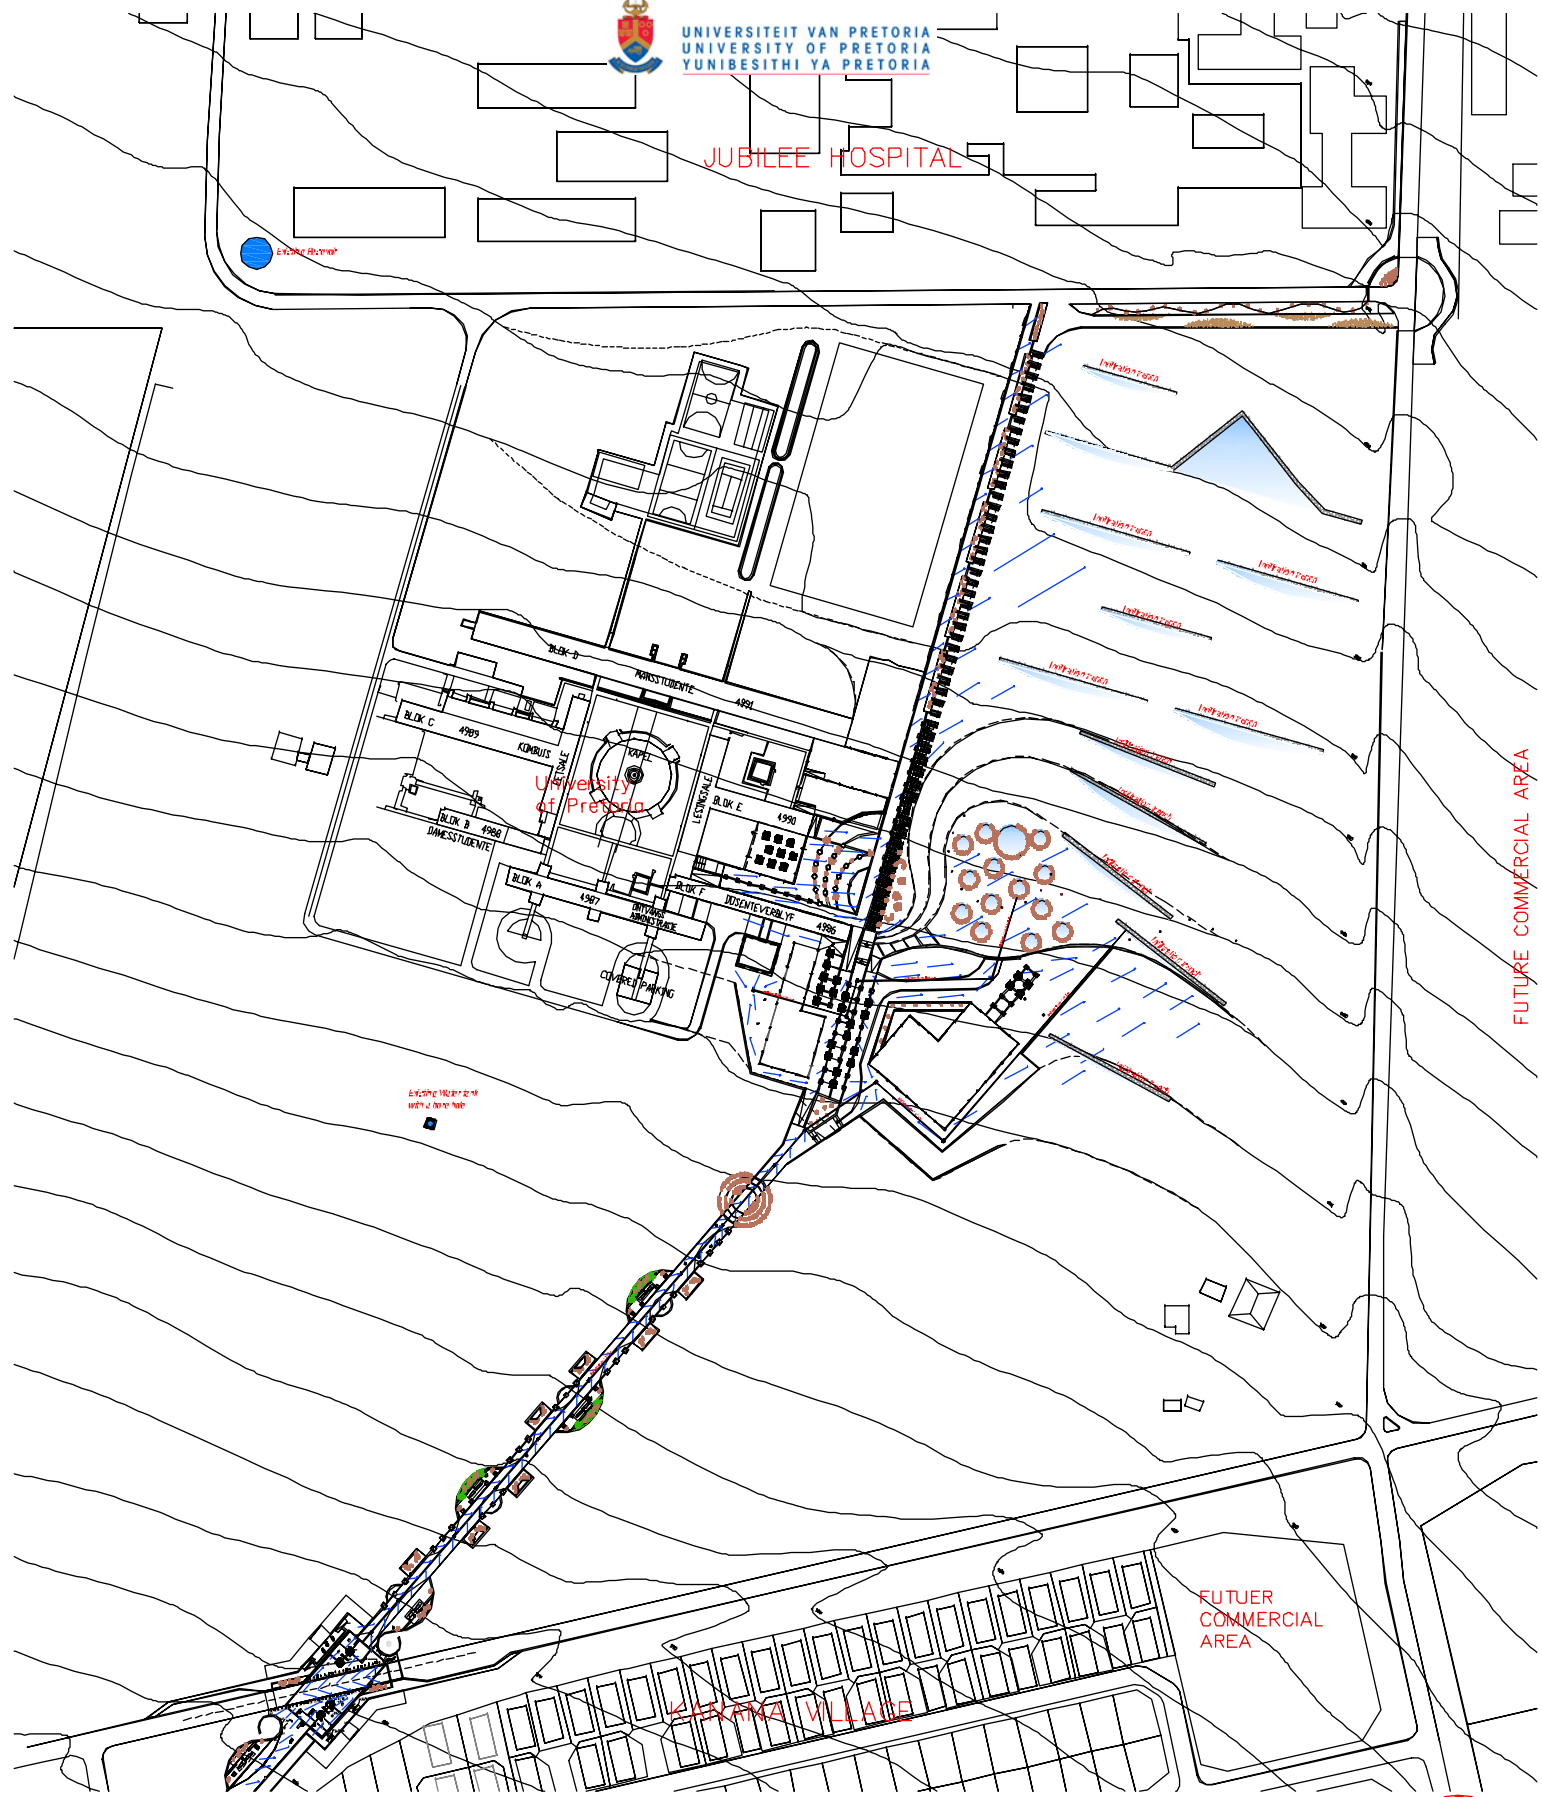

FUTURE COMMERCIAL AREA


FUTUR COMMERCIAL AREA

STORMWATER MANAGEMENT PLAN


PHASE 1




SCALE 1: 750

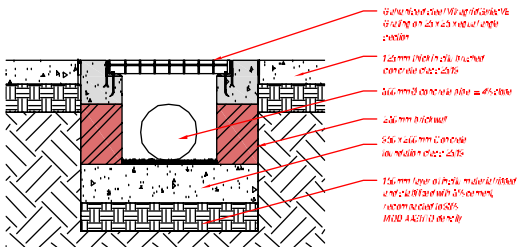

STORMWATER INLET

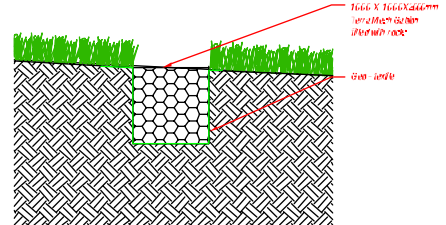

INFILTRATION TRENCH

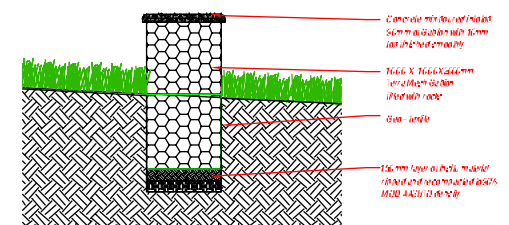

GABION WALL