



JUBILEE HOSPITAL

PEDESTRIAN
ENTRANCE

PEDESTRIAN/
VEHICULAR
ENTRANCE



A. SCALE 1: 50

B. SCALE 1: 50

C. SCALE 1: 50


D. SCALE 1: 50

PHASE 1


CIRCULATION




SCALE 1: 750

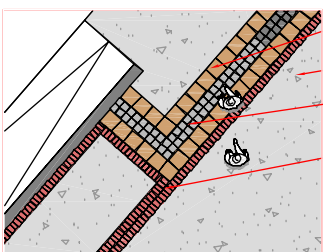

SCALE 1: 50

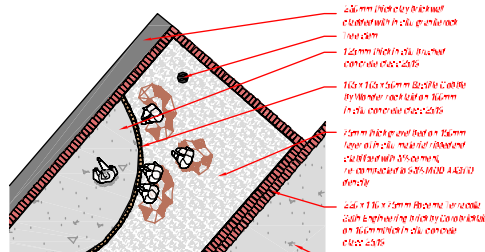

SCALE 1: 50

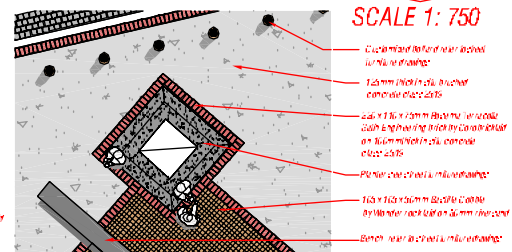


SCALE 1: 50

E.


F.


G.

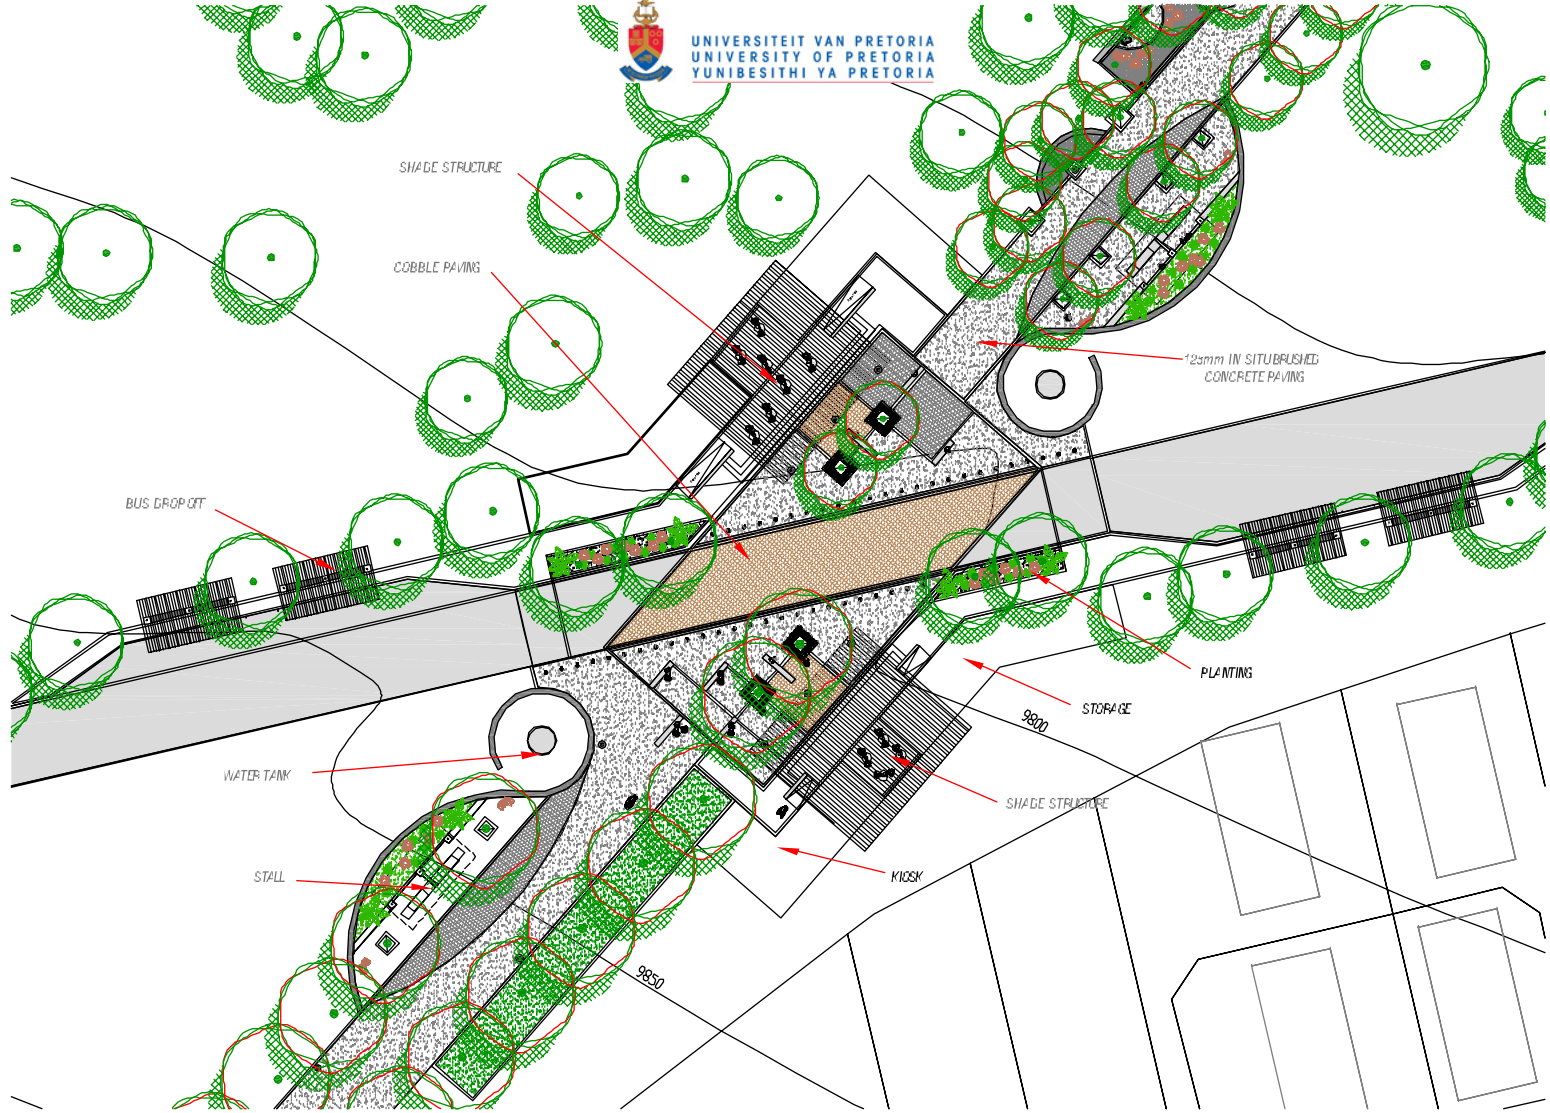

PHASE 1 – PEDESTRIAN ENTRANCE


SCALE 1: 250

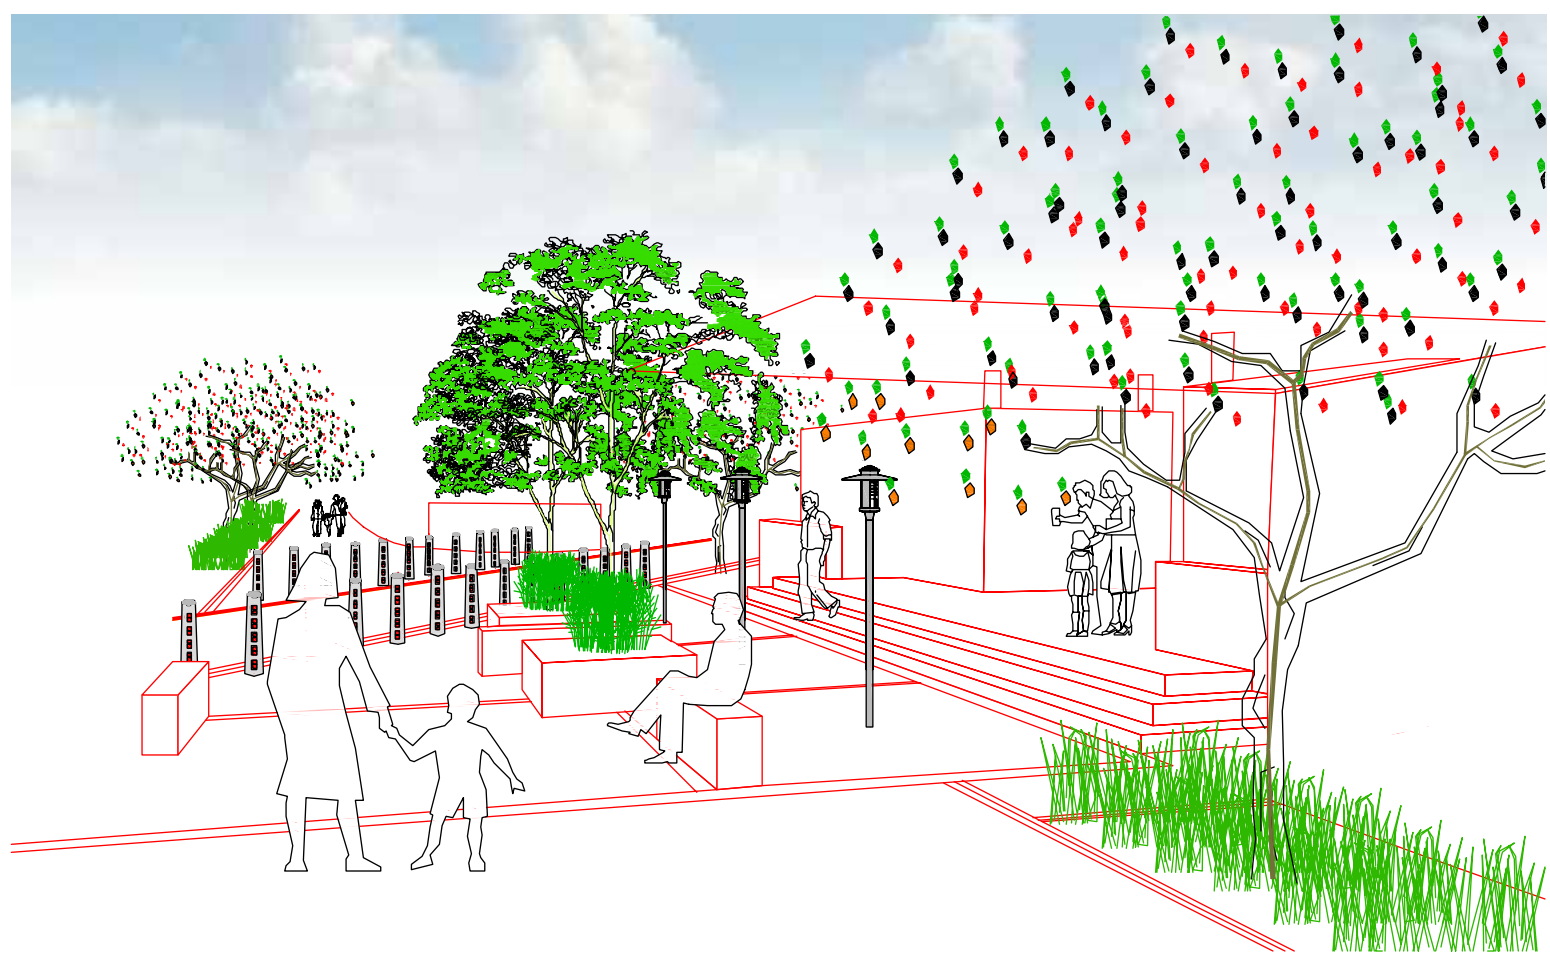

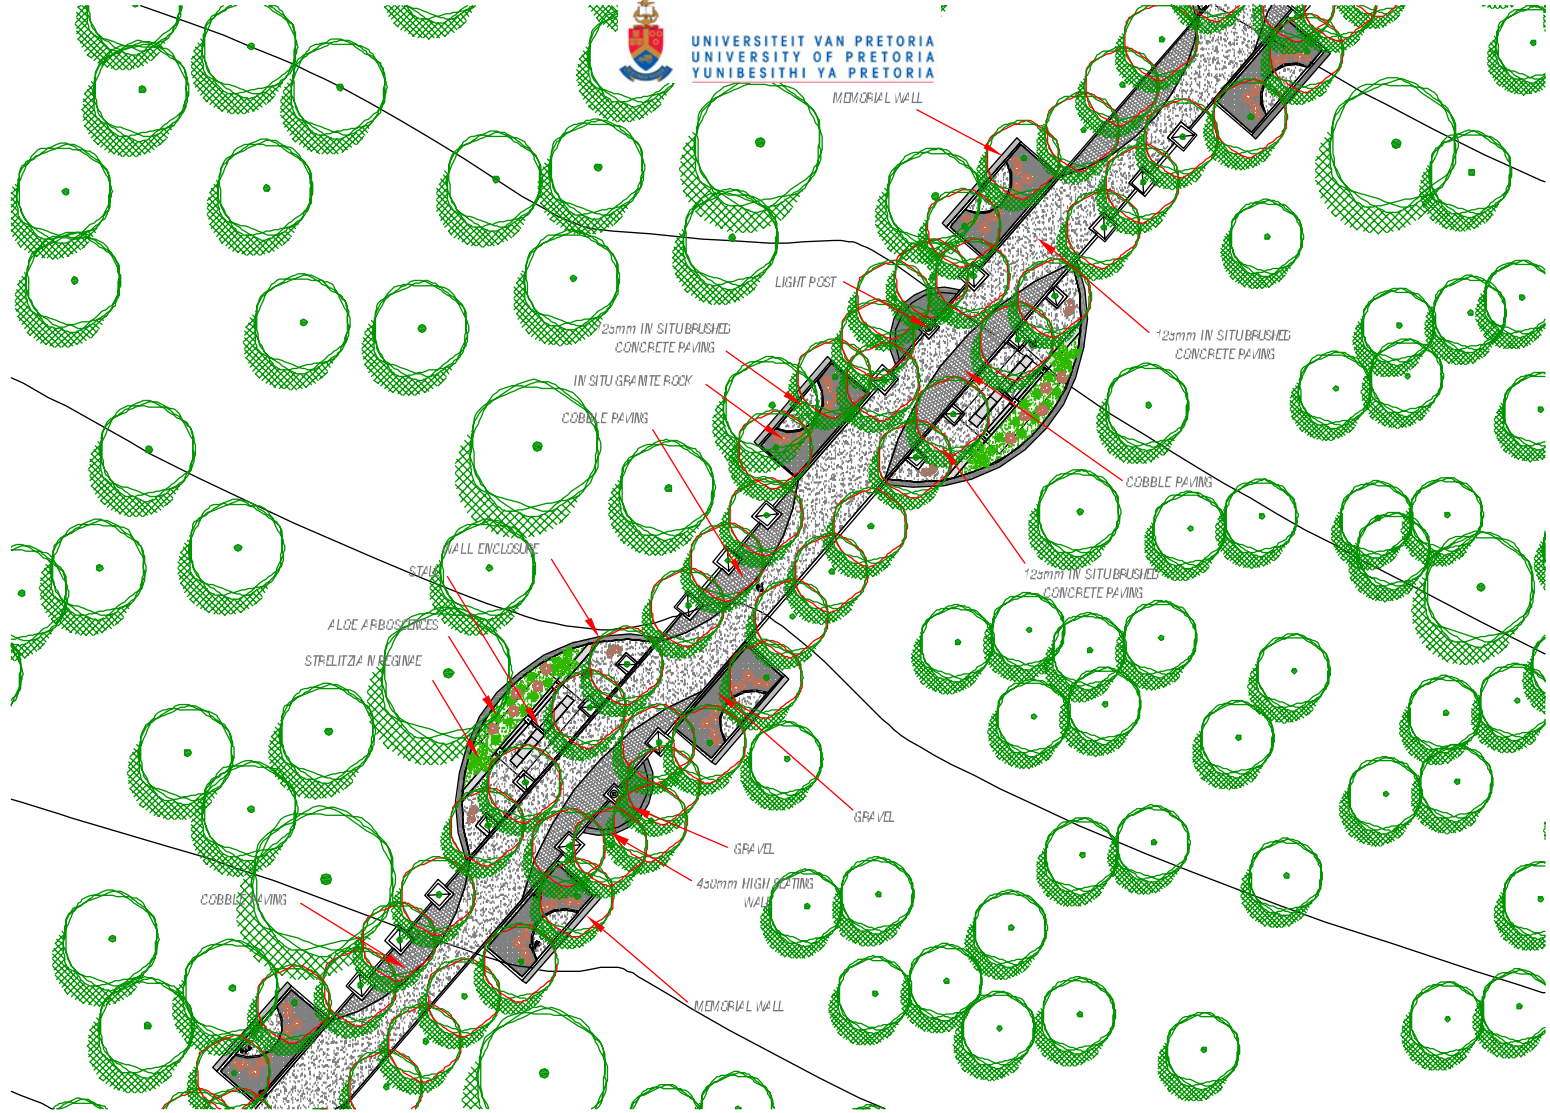

PHASE 1 – STALL & MEMORIAL WALL


SCALE 1: 250

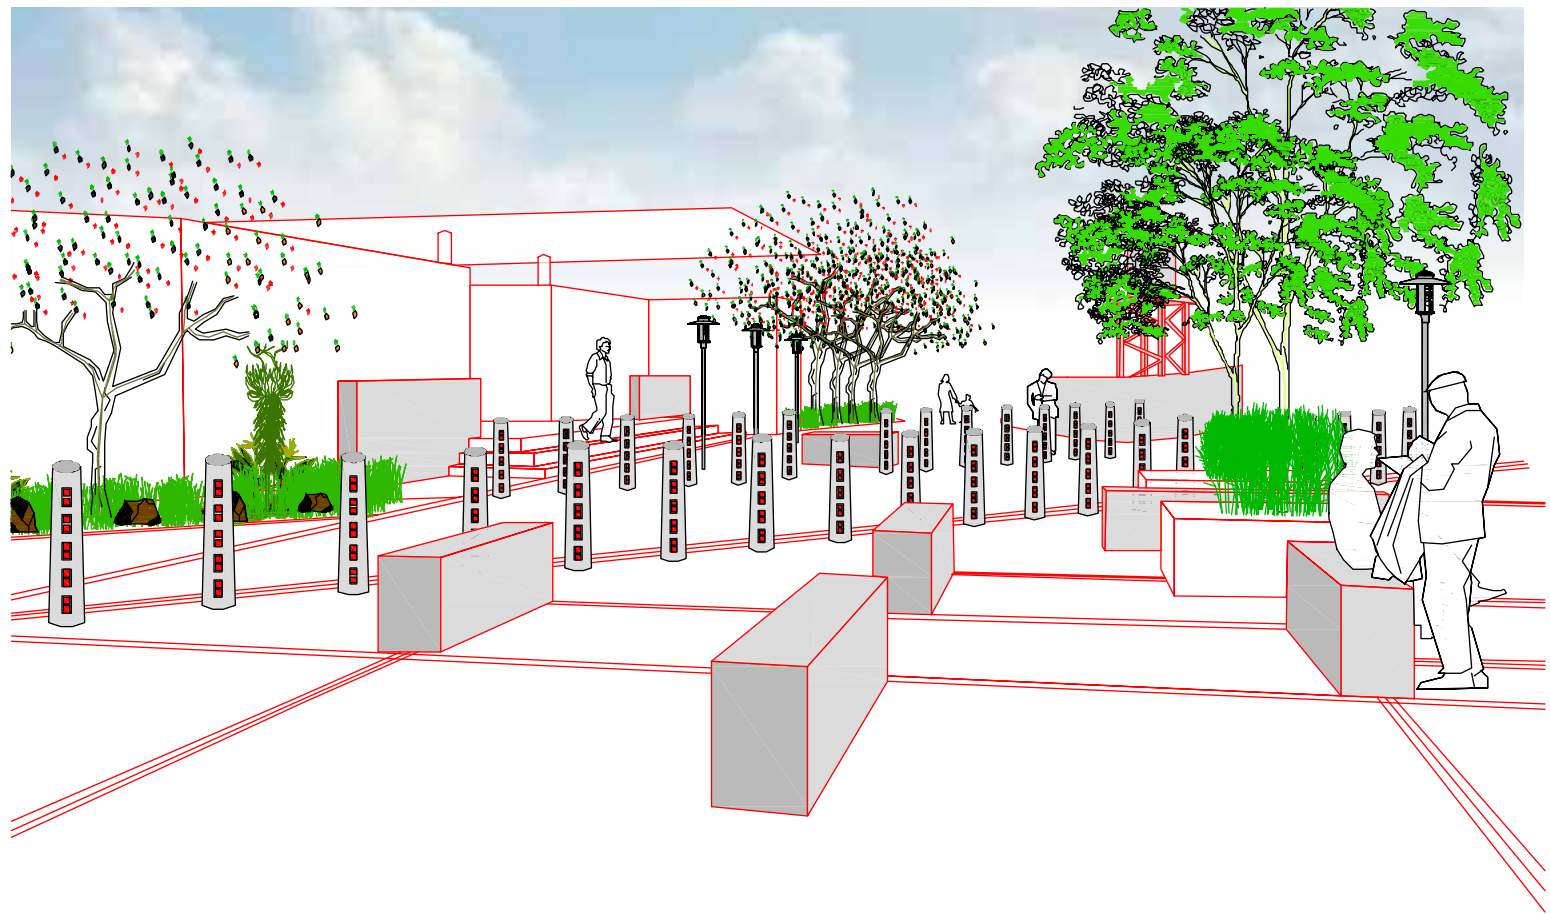




PHASE 1 – CONTEMPLATION SPACE


SCALE 1: 250

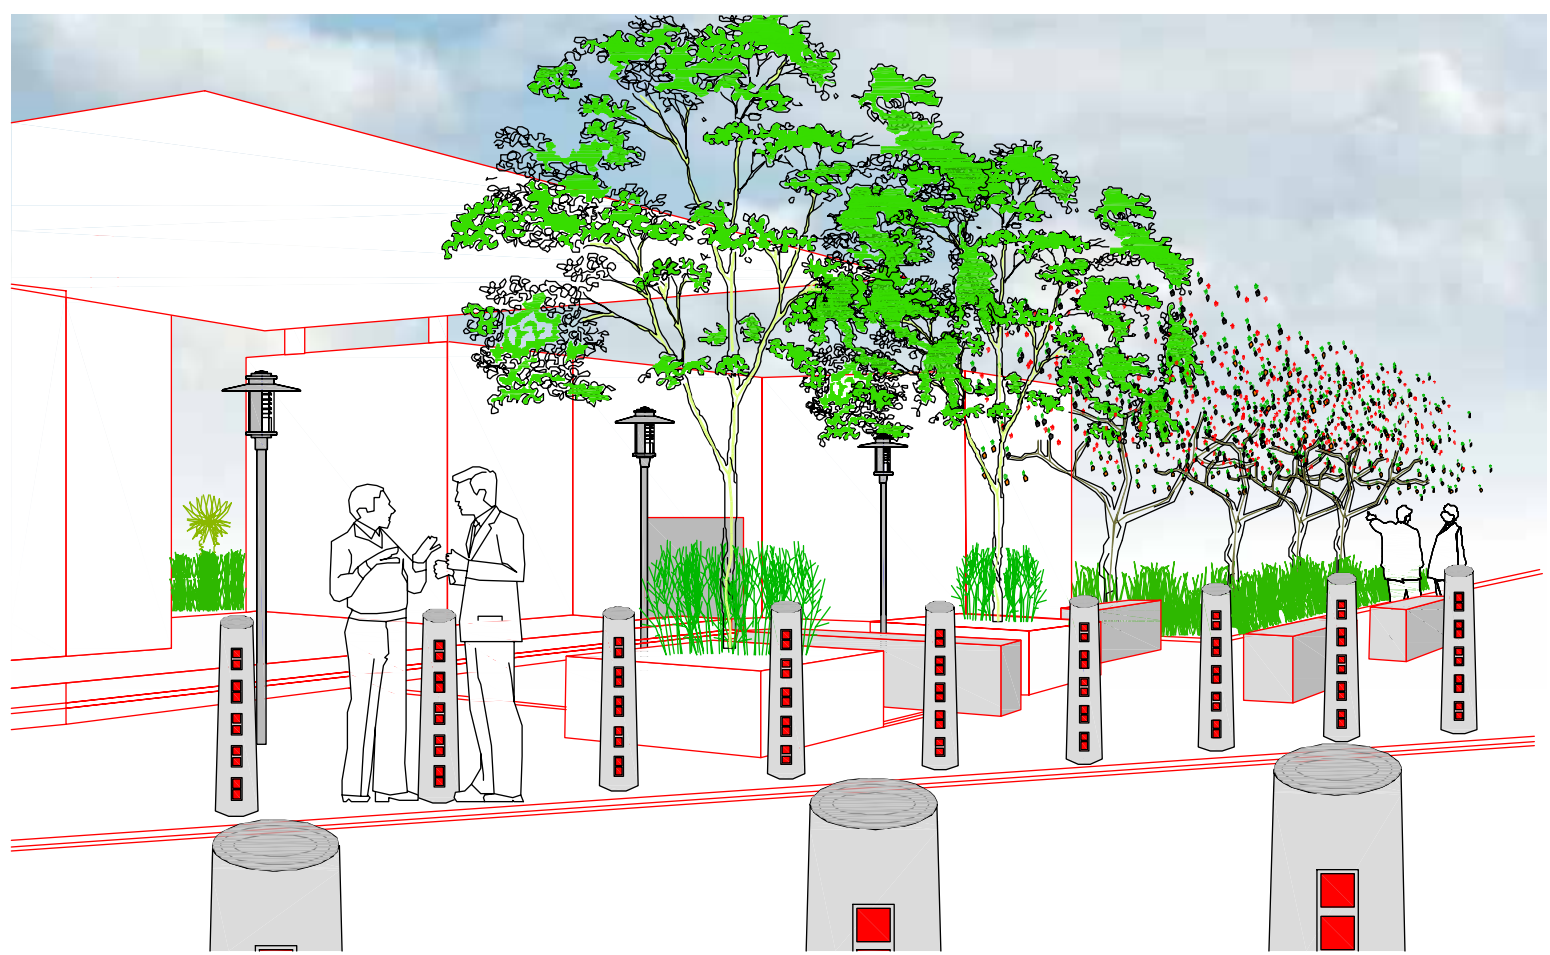


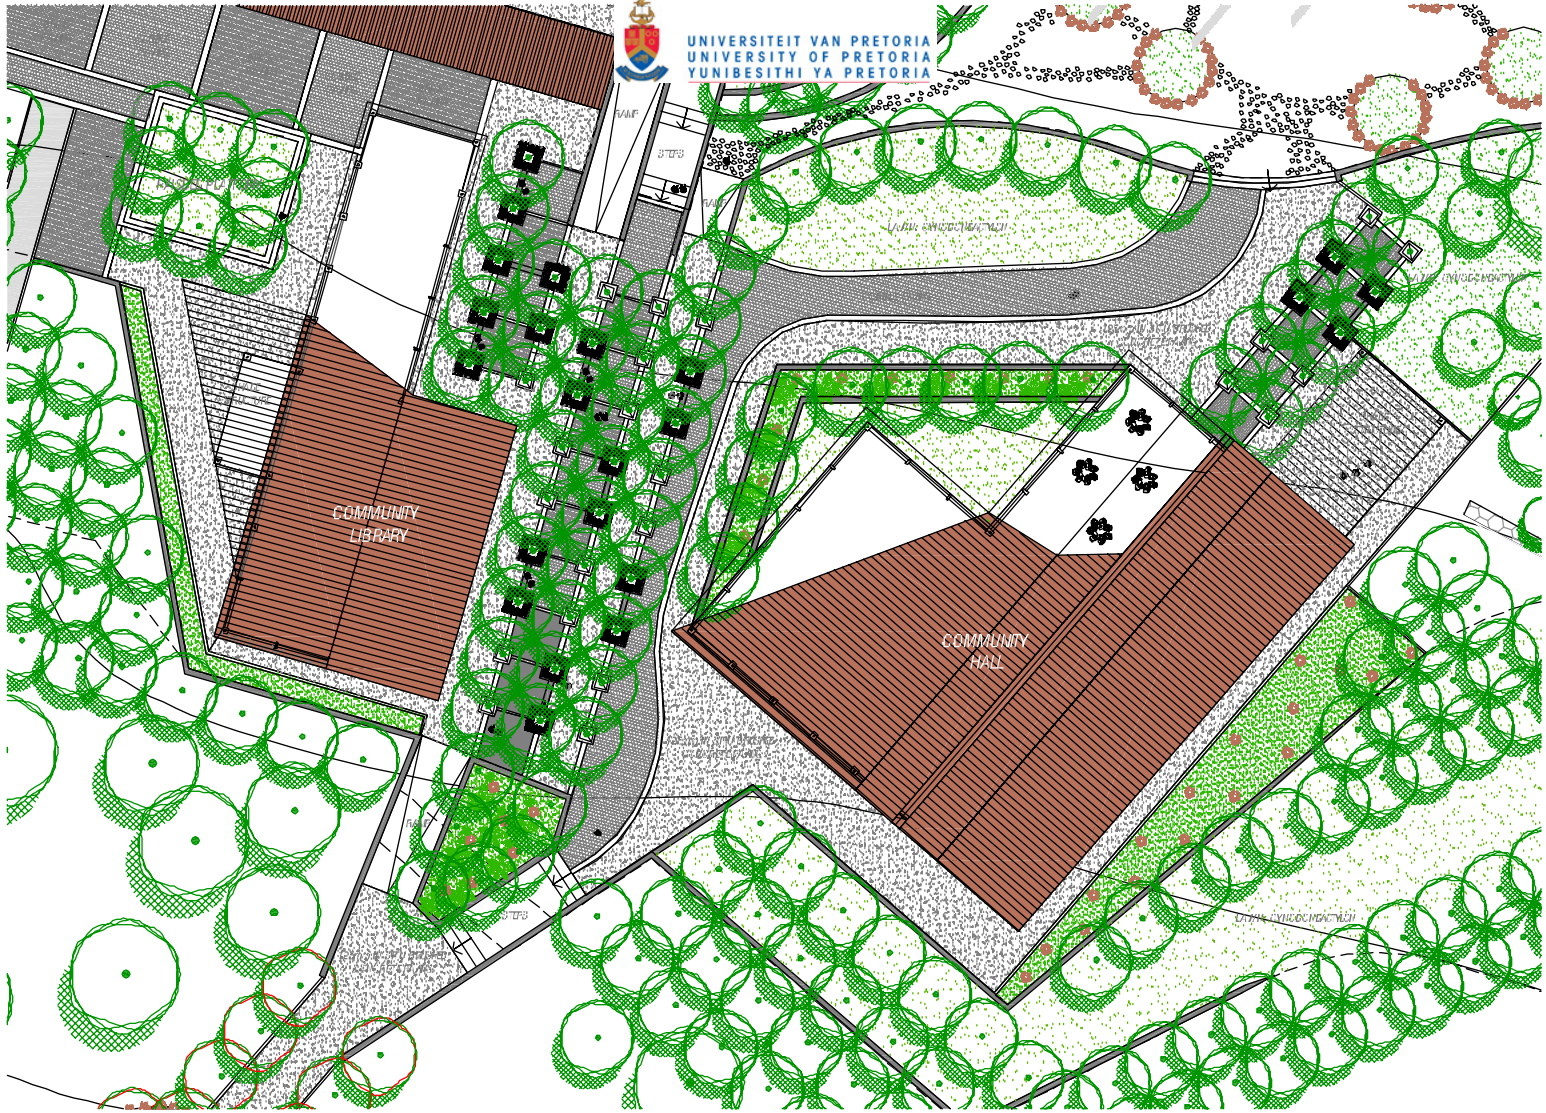

PHASE 1 – COMMUNITY LIBRARY & HALL

SCALE 1:100

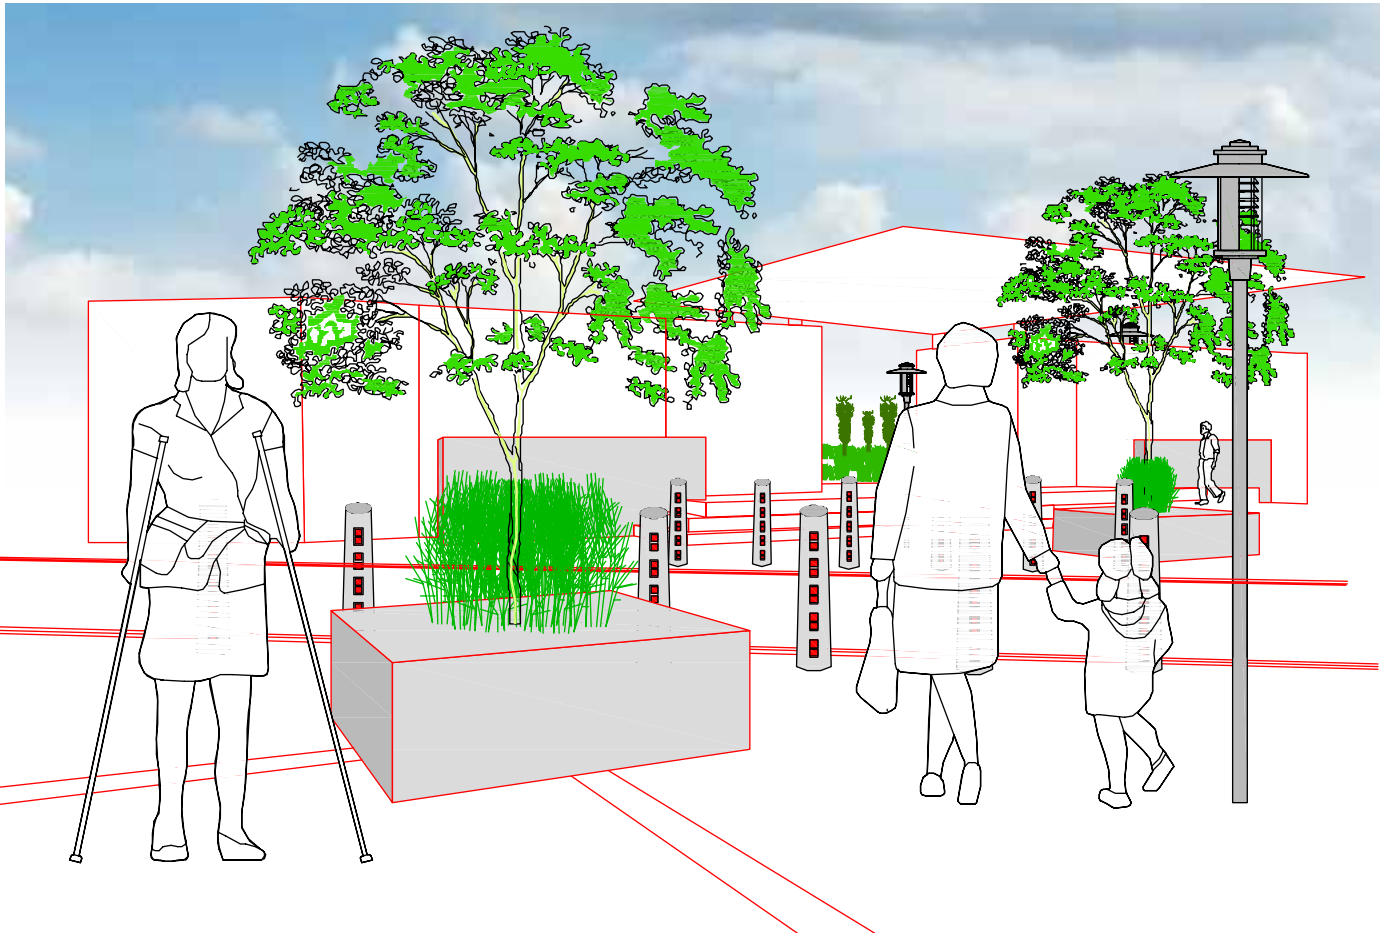

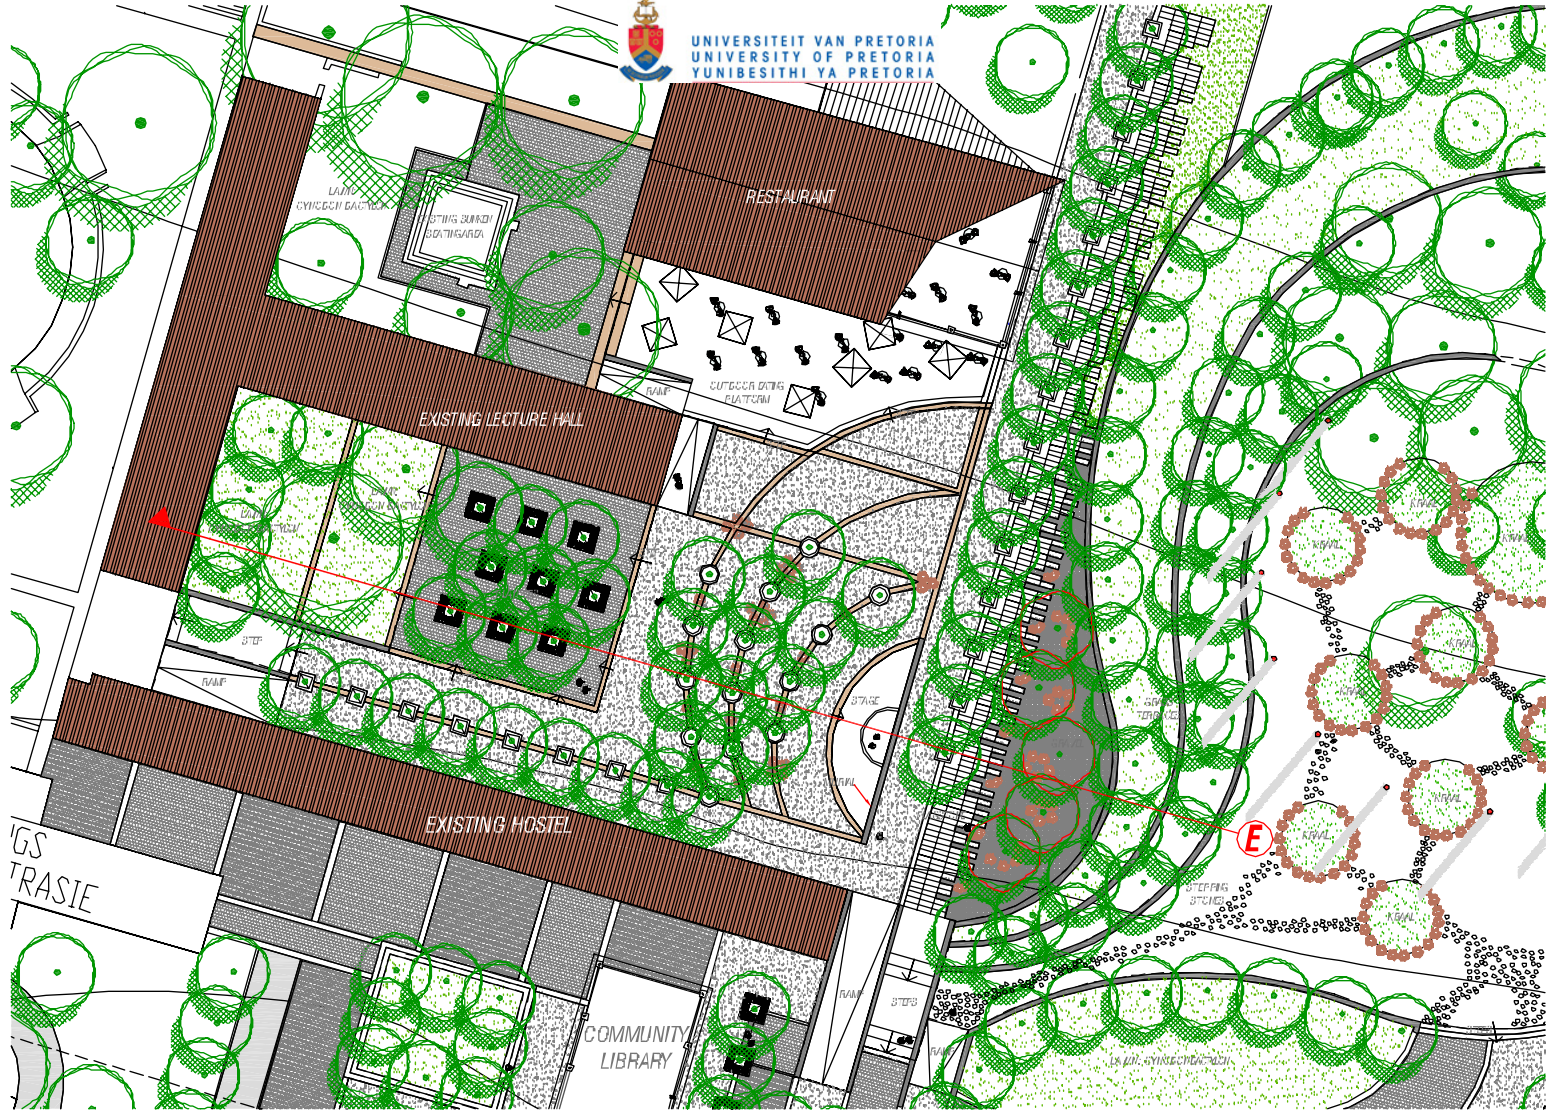

PHASE 1 – AFRICAN RESTAURANT & CULTURAL SPACE

SCALE 1: 250

