


South Elevation - Commercial and Living Units, 1:100

Covered pedestrian walkway indicating entrance to Housing Support area

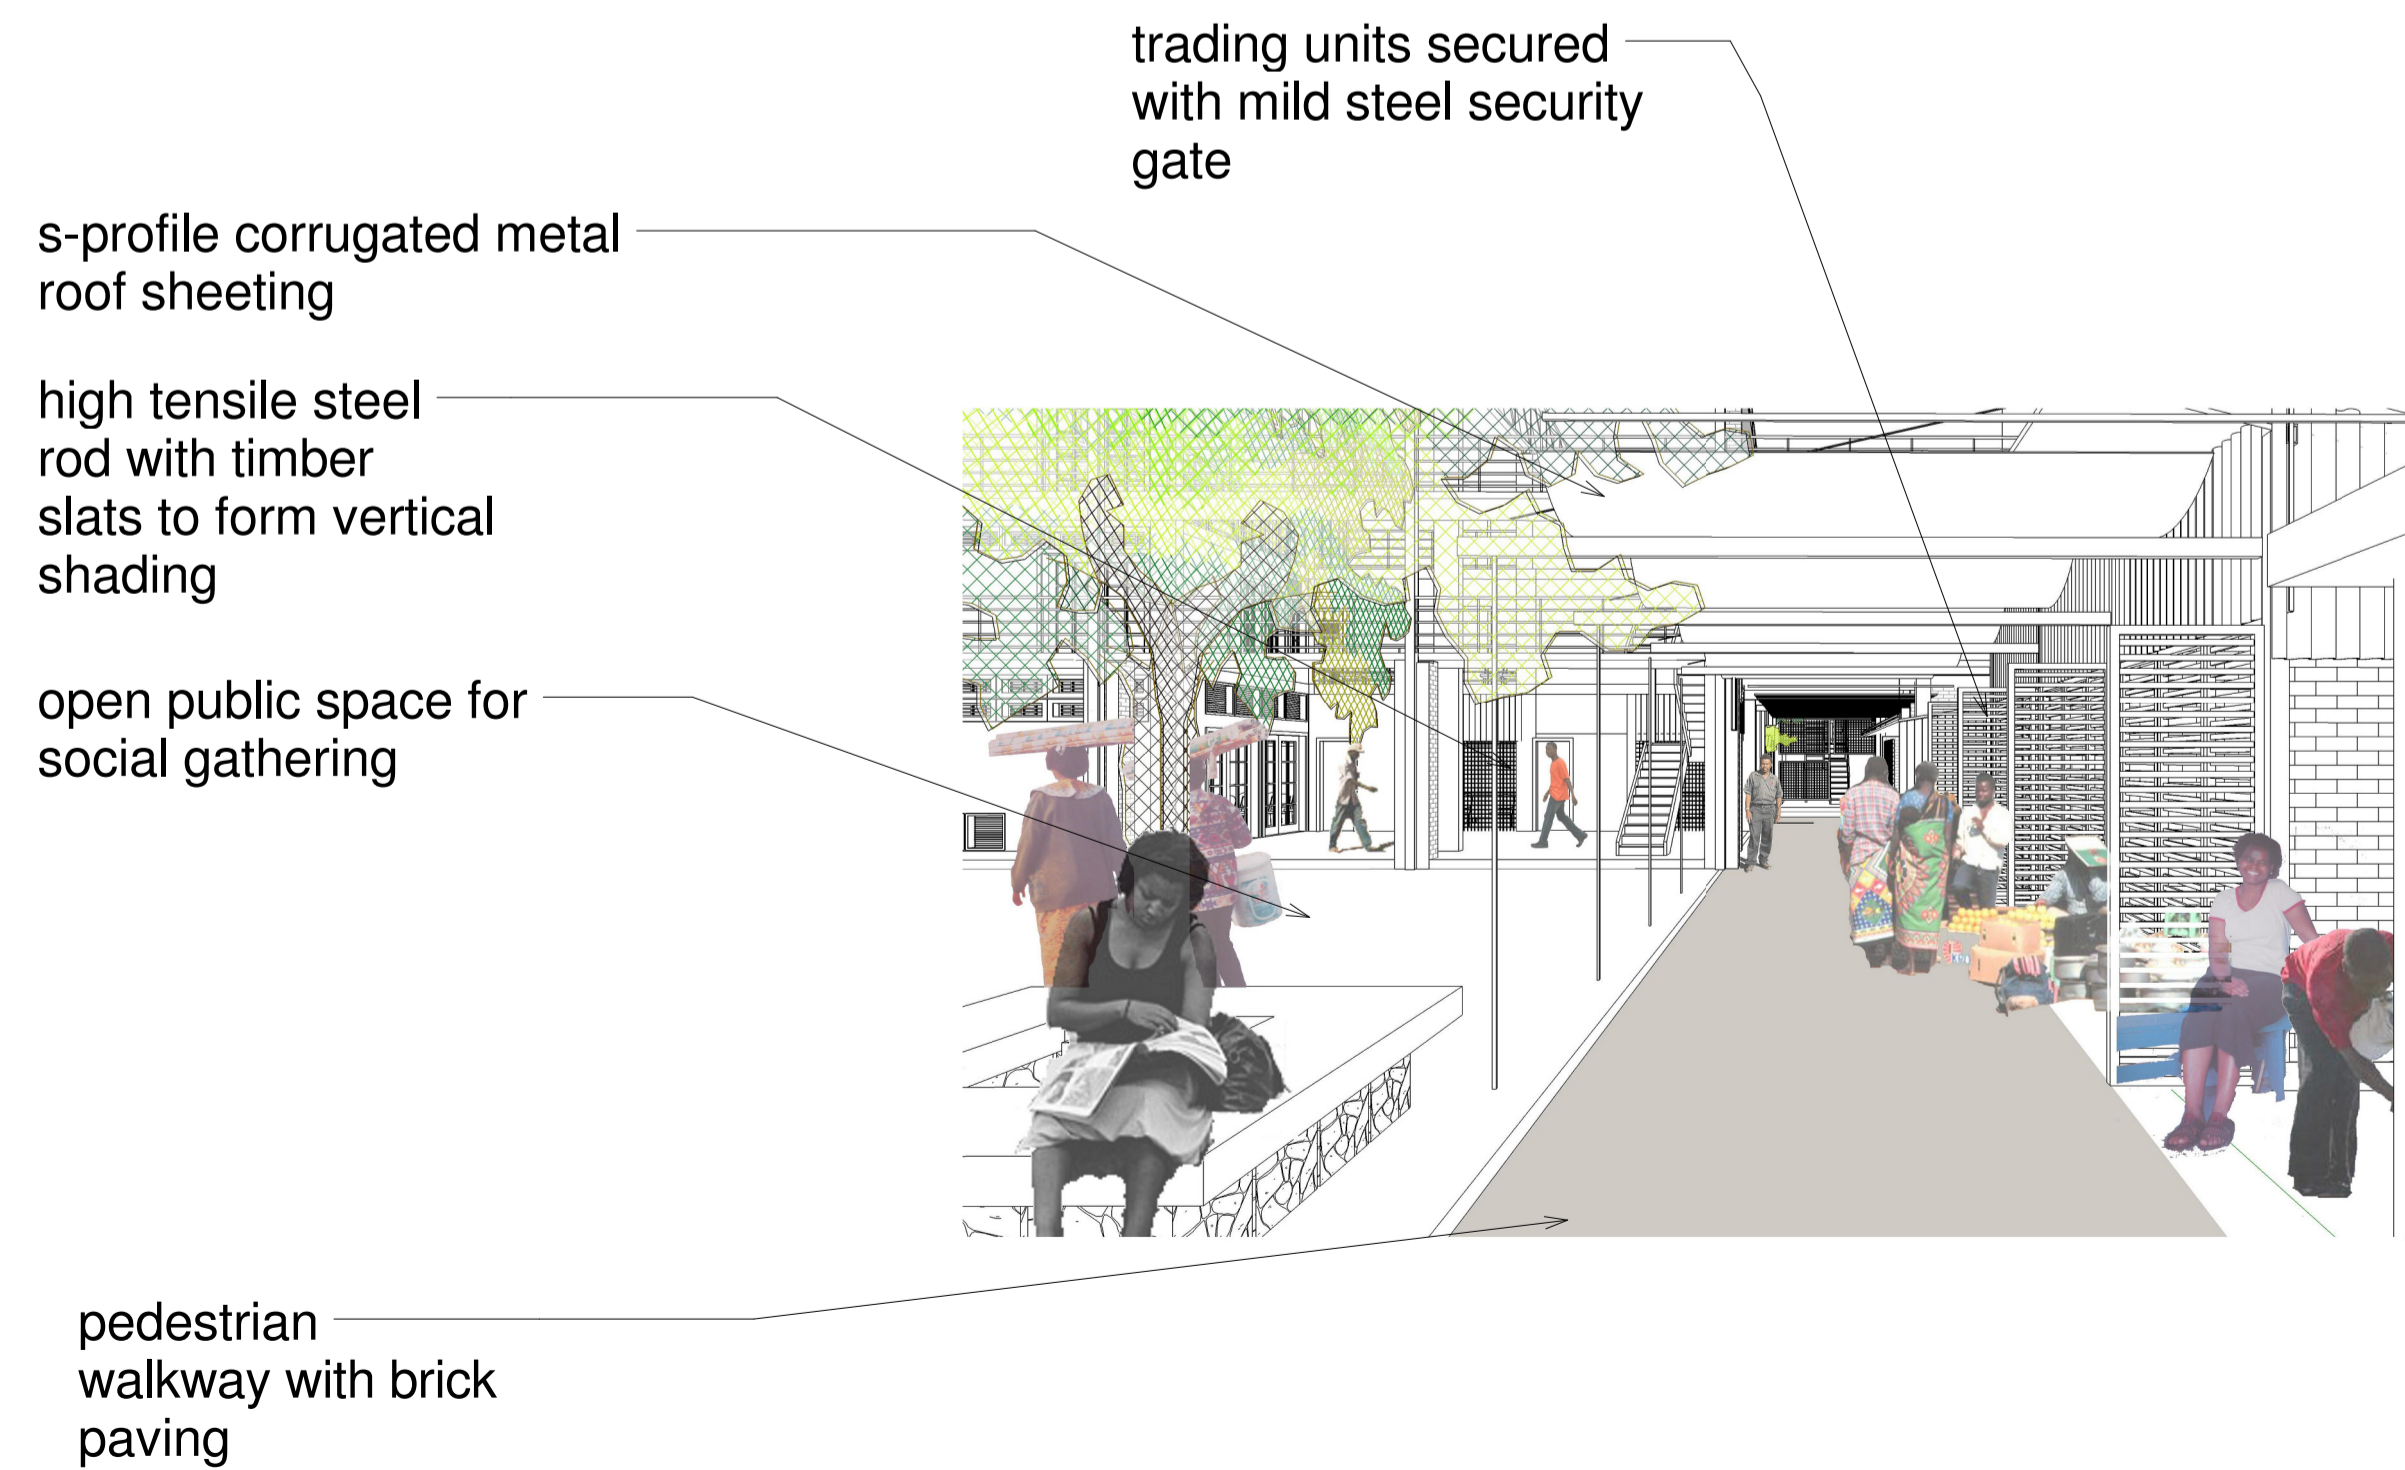

s-profile corrugated metal roof sheeting

high tensile steel rod with timber slats to form vertical shading

open public space for social gathering

pedestrian walkway with brick paving

trading units secured with mild steel security gate

s profile corrugated metal roof sheeting

pedestrian walkway canopy indicating entrance to housing support site and retail units

