


HOUSING SUPPORT CENTRE

street interface/balcony
with mild steel frame and timber
slat sun shading

trading edge

housing support
centre

rental housing

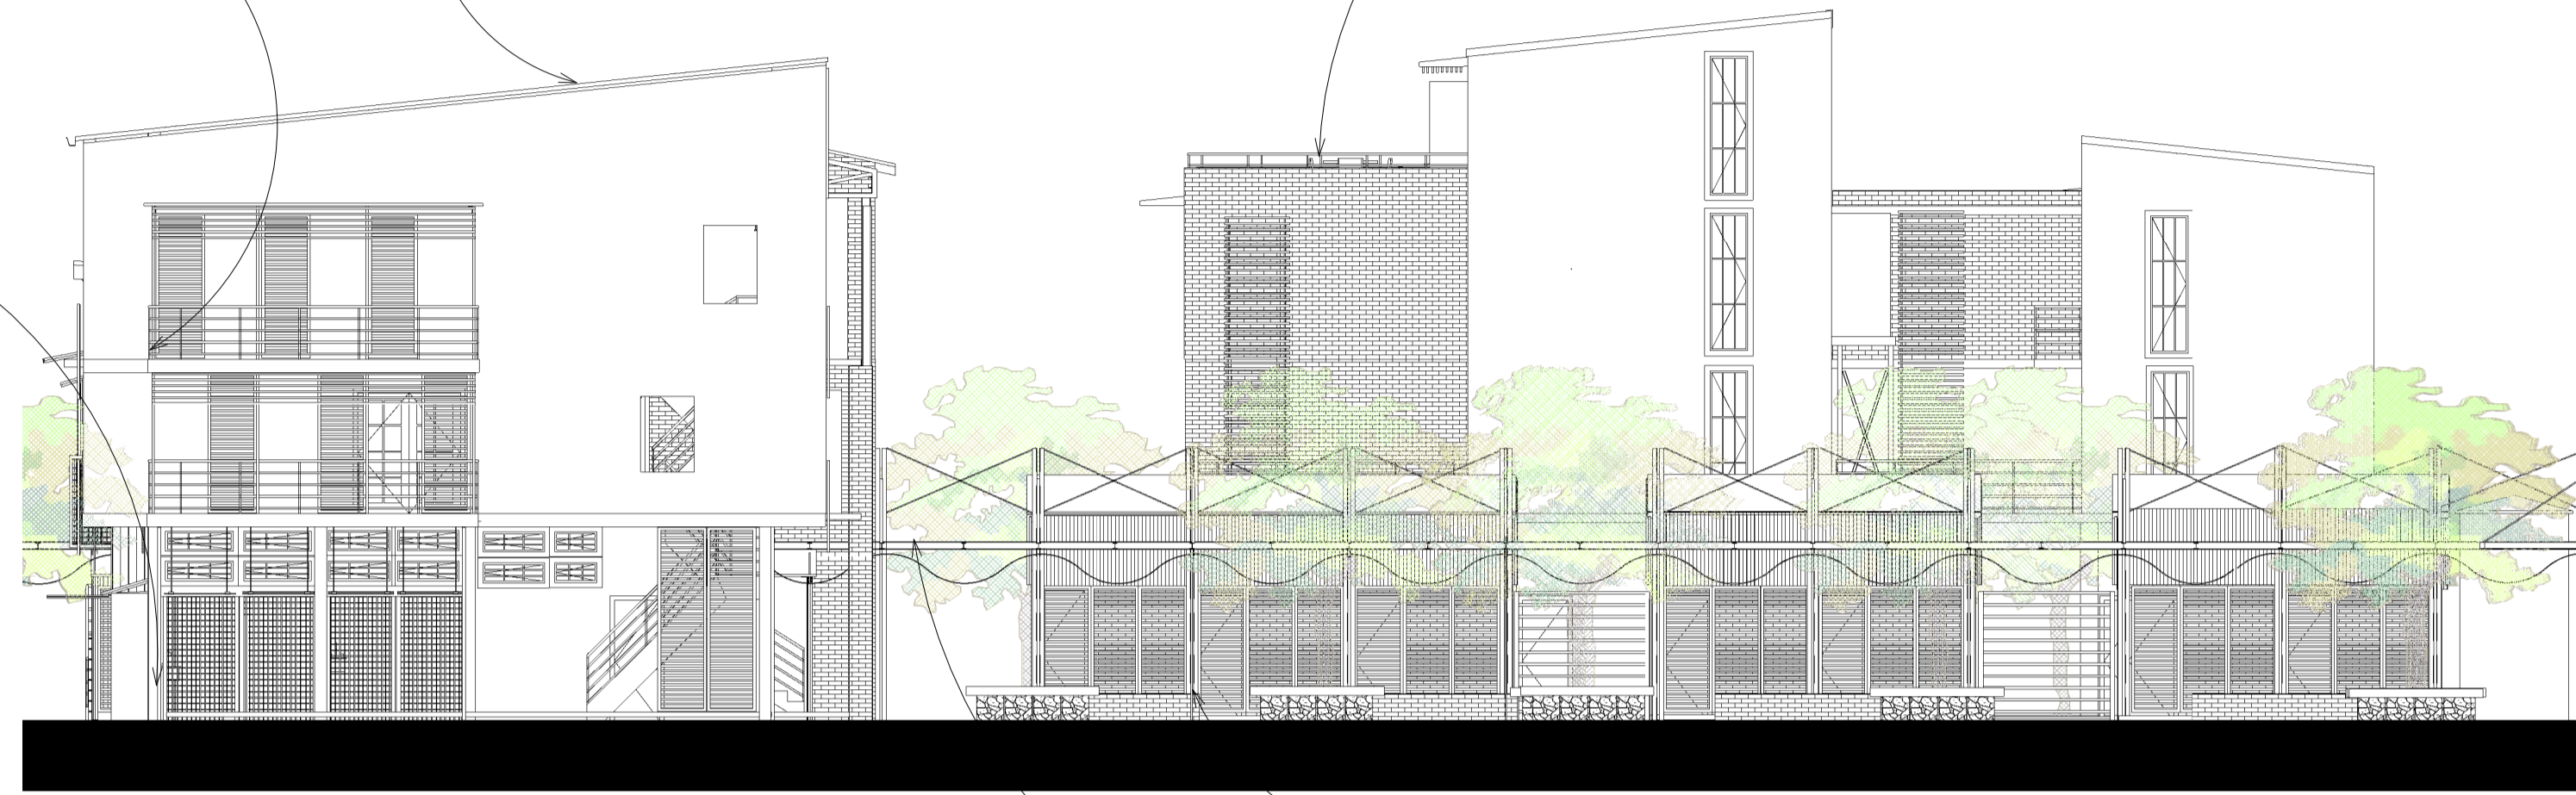


West Elevation Housing Support Centre
1:100

trading structures

s-profile sheet metal
covered walkway

OFFICE AND SOFT SKILL
TRAINING

WORKSHOP/ HARD SKILL TRAINING
FACILITIES

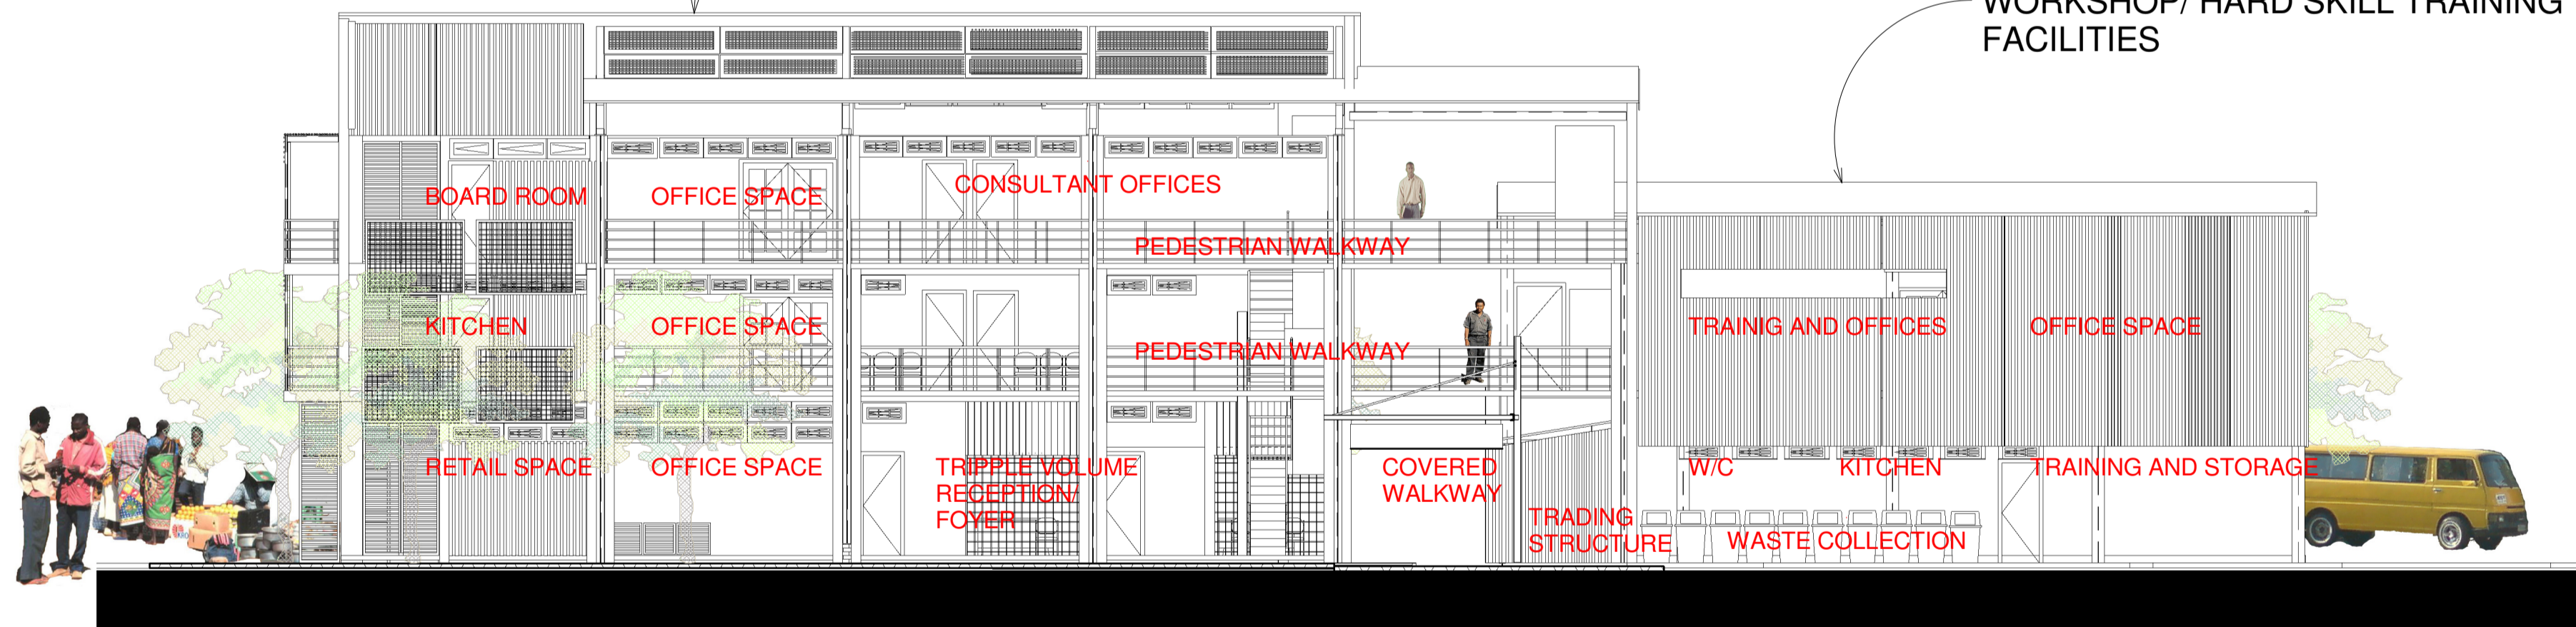

South Elevation Housing Support Centre
1:100