


## 900\_ design and documentation



- 901 Focus  
[phudihadi hotel resort]
- 902 Technical resolution  
plans | sections | details

# 901 site plan nts

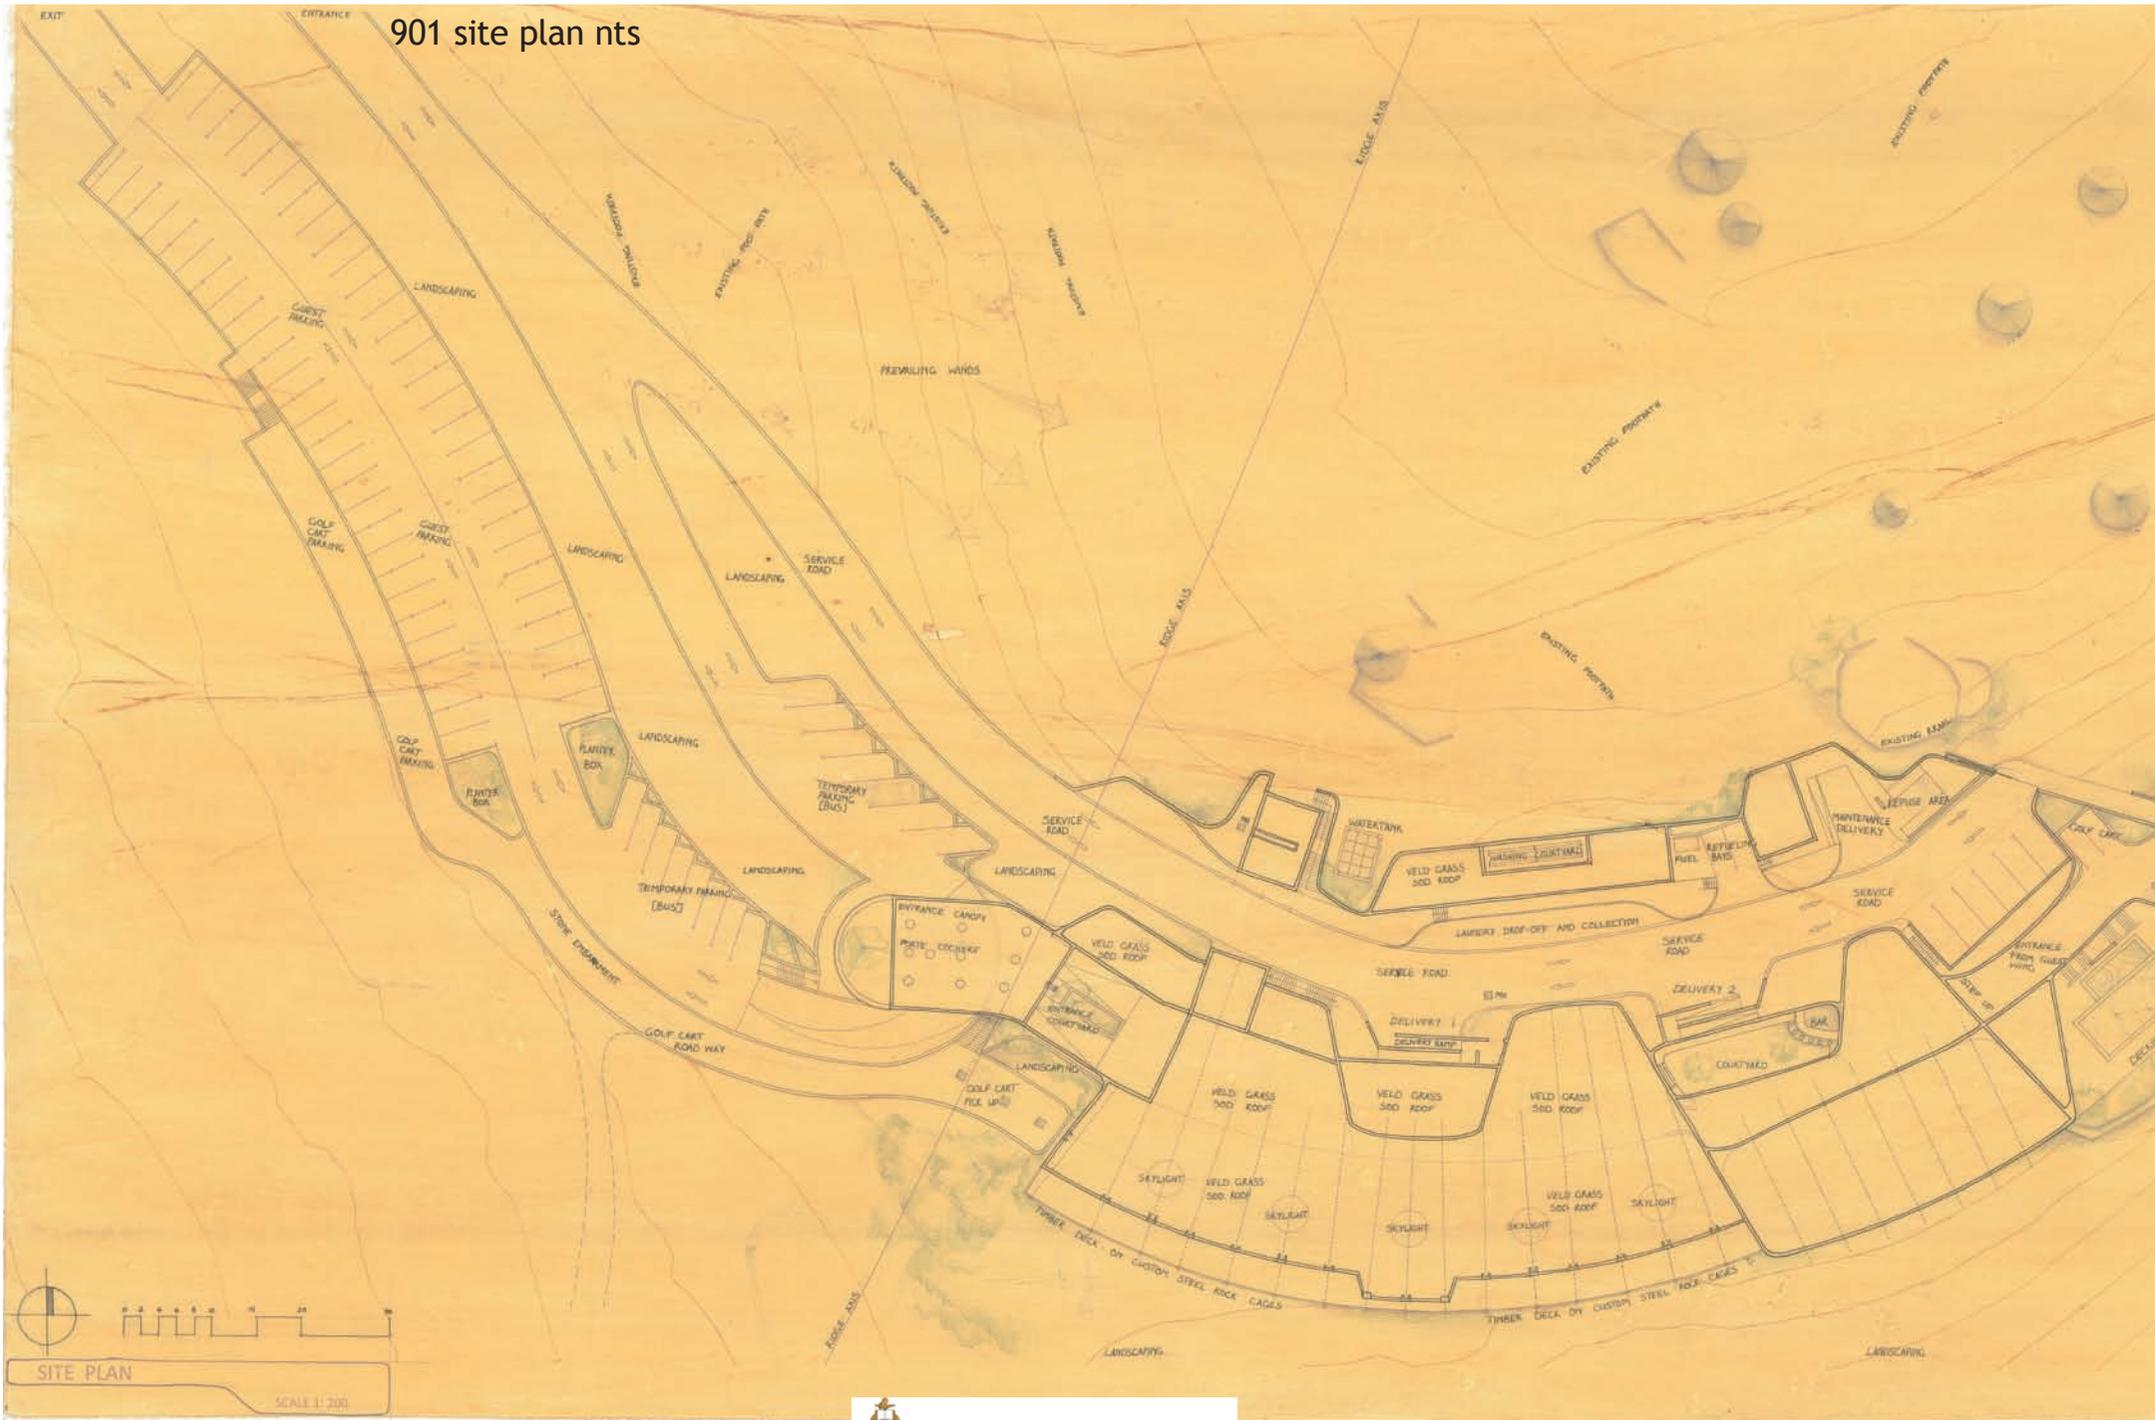



902 wall sections 1-2

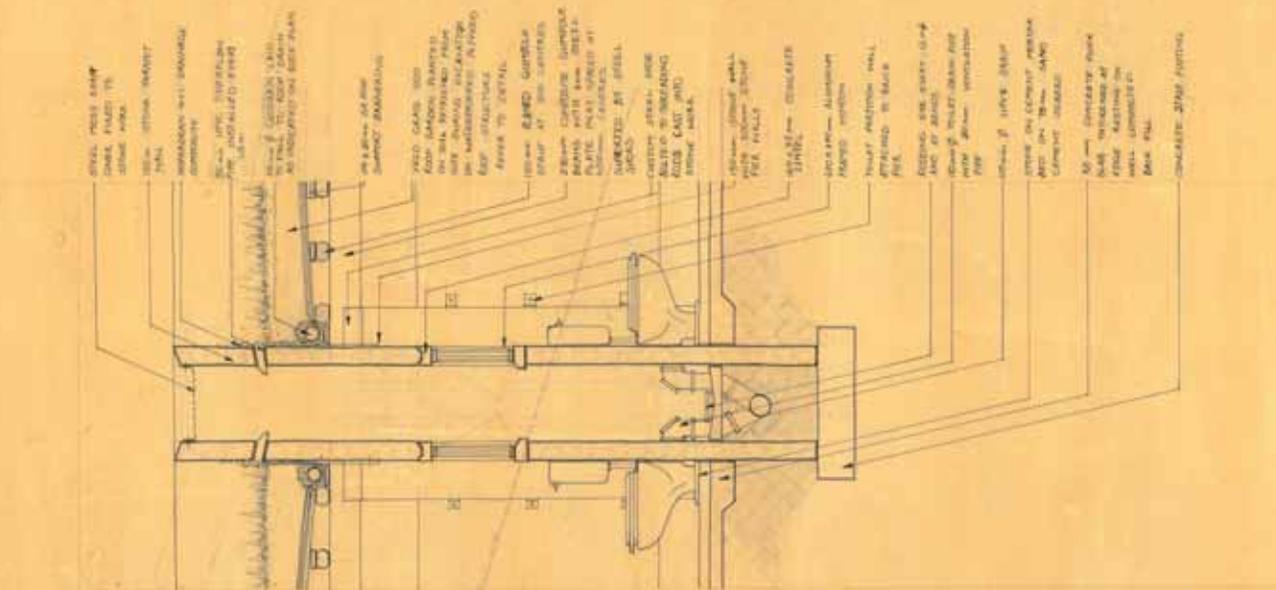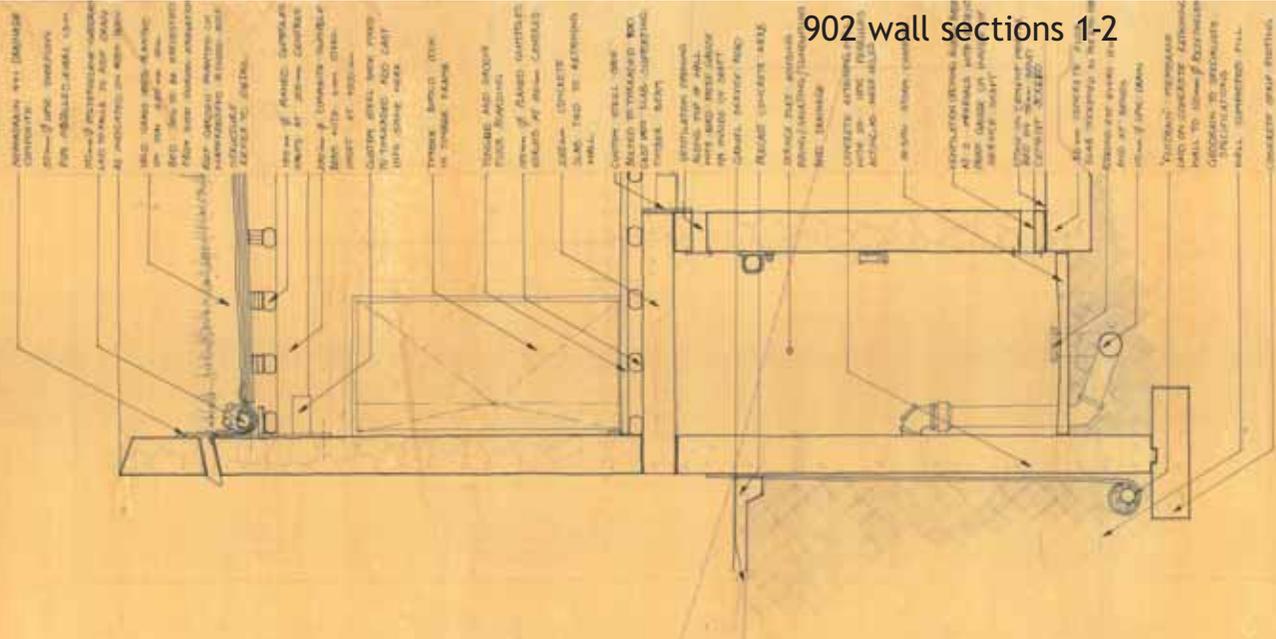


902


901

WALL SECTIONS


902 wall sections 3-4

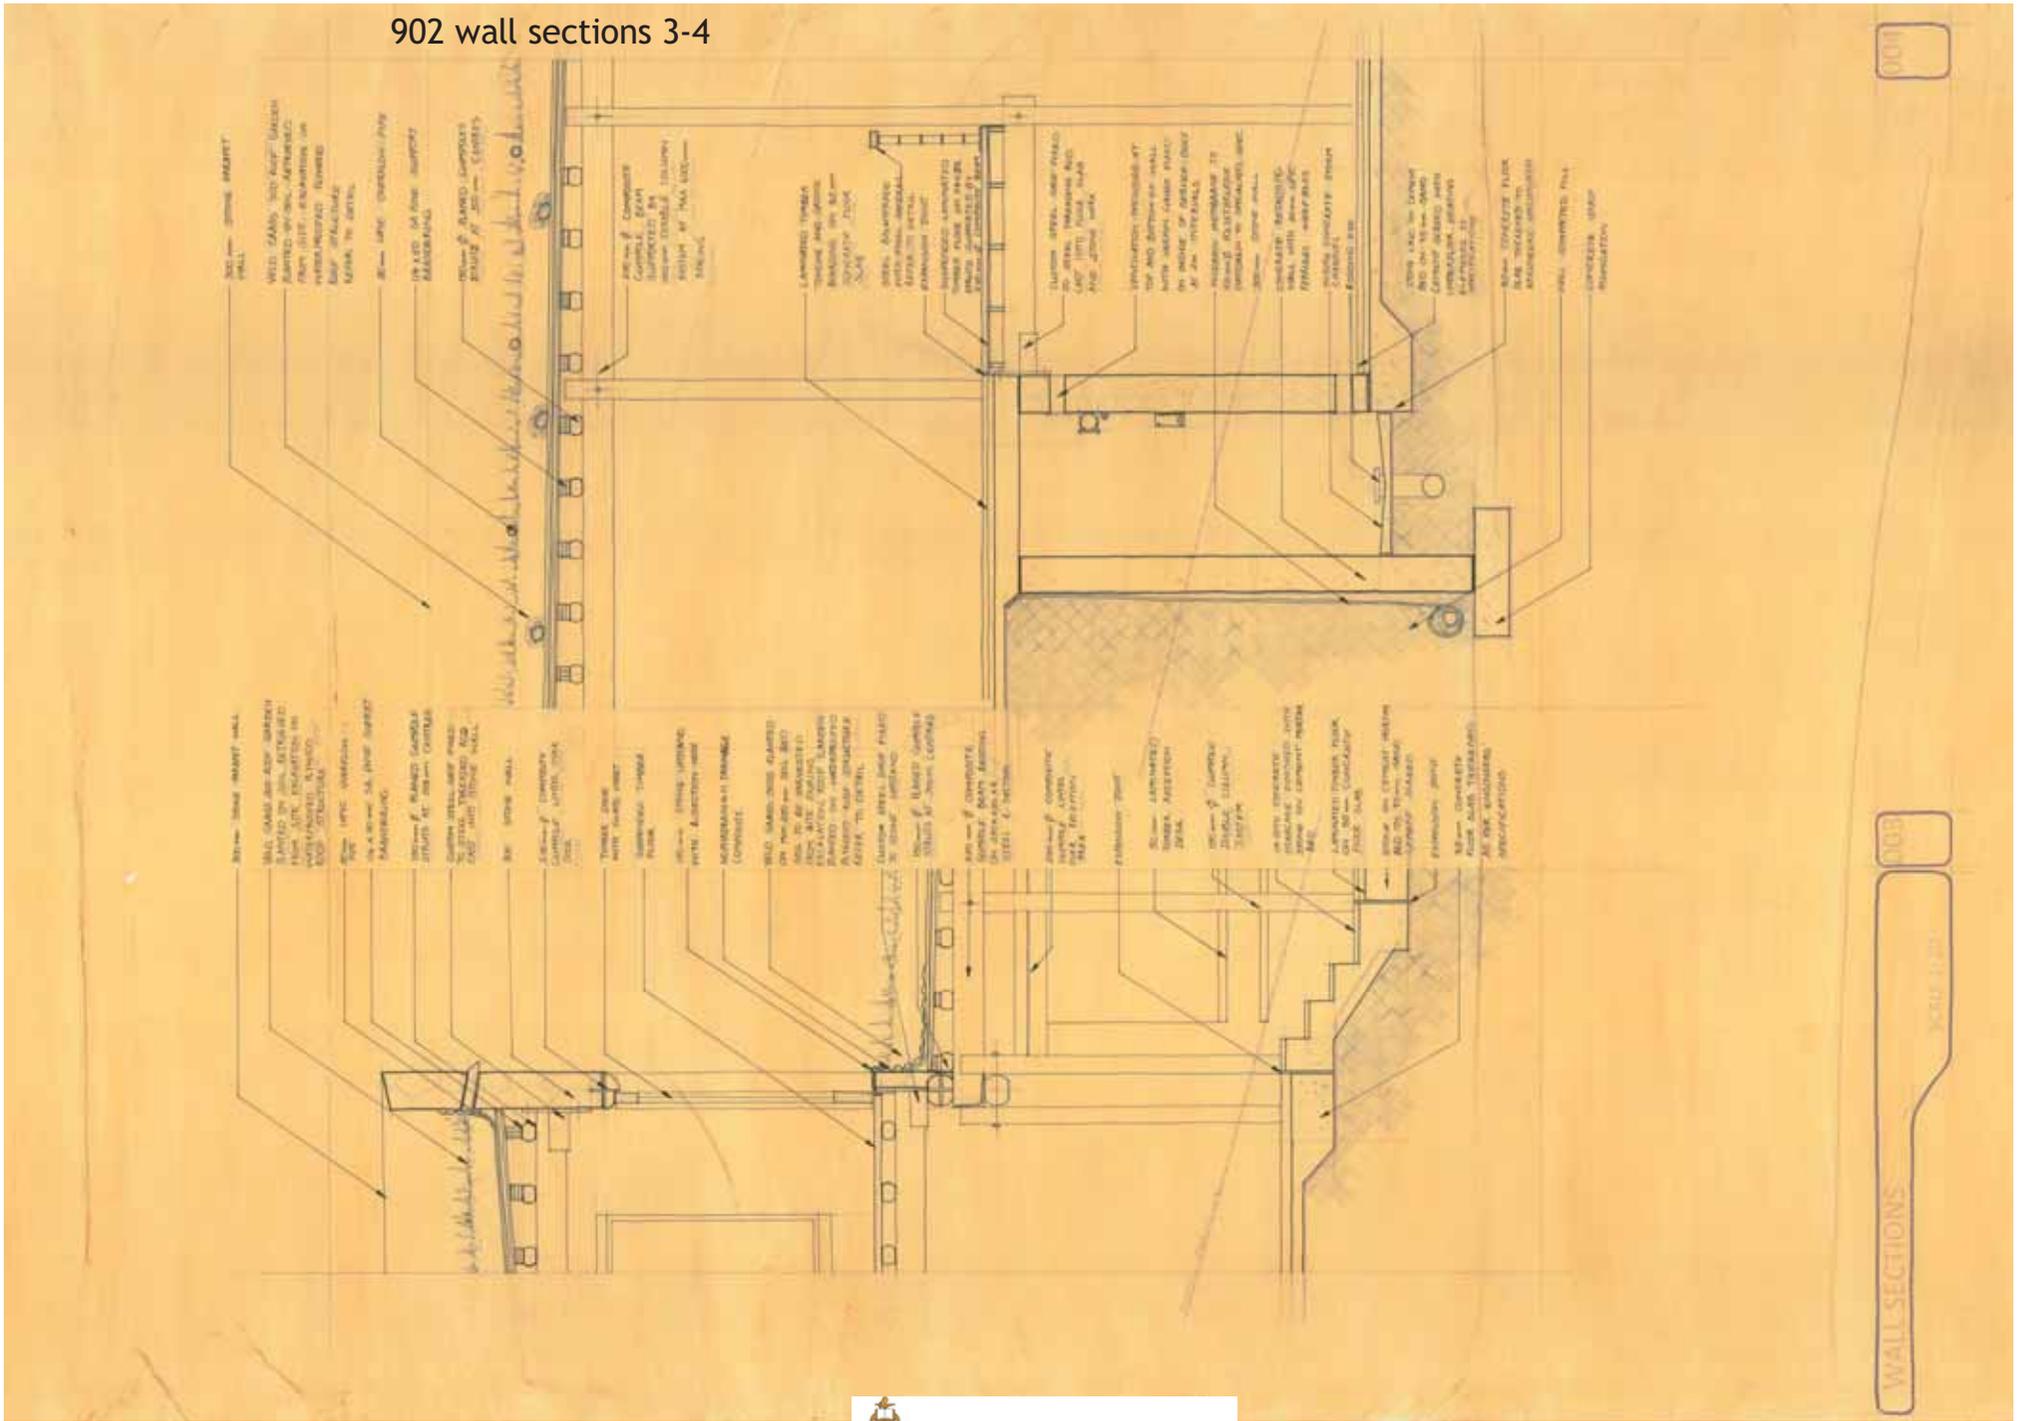

902 wall sections 5-6

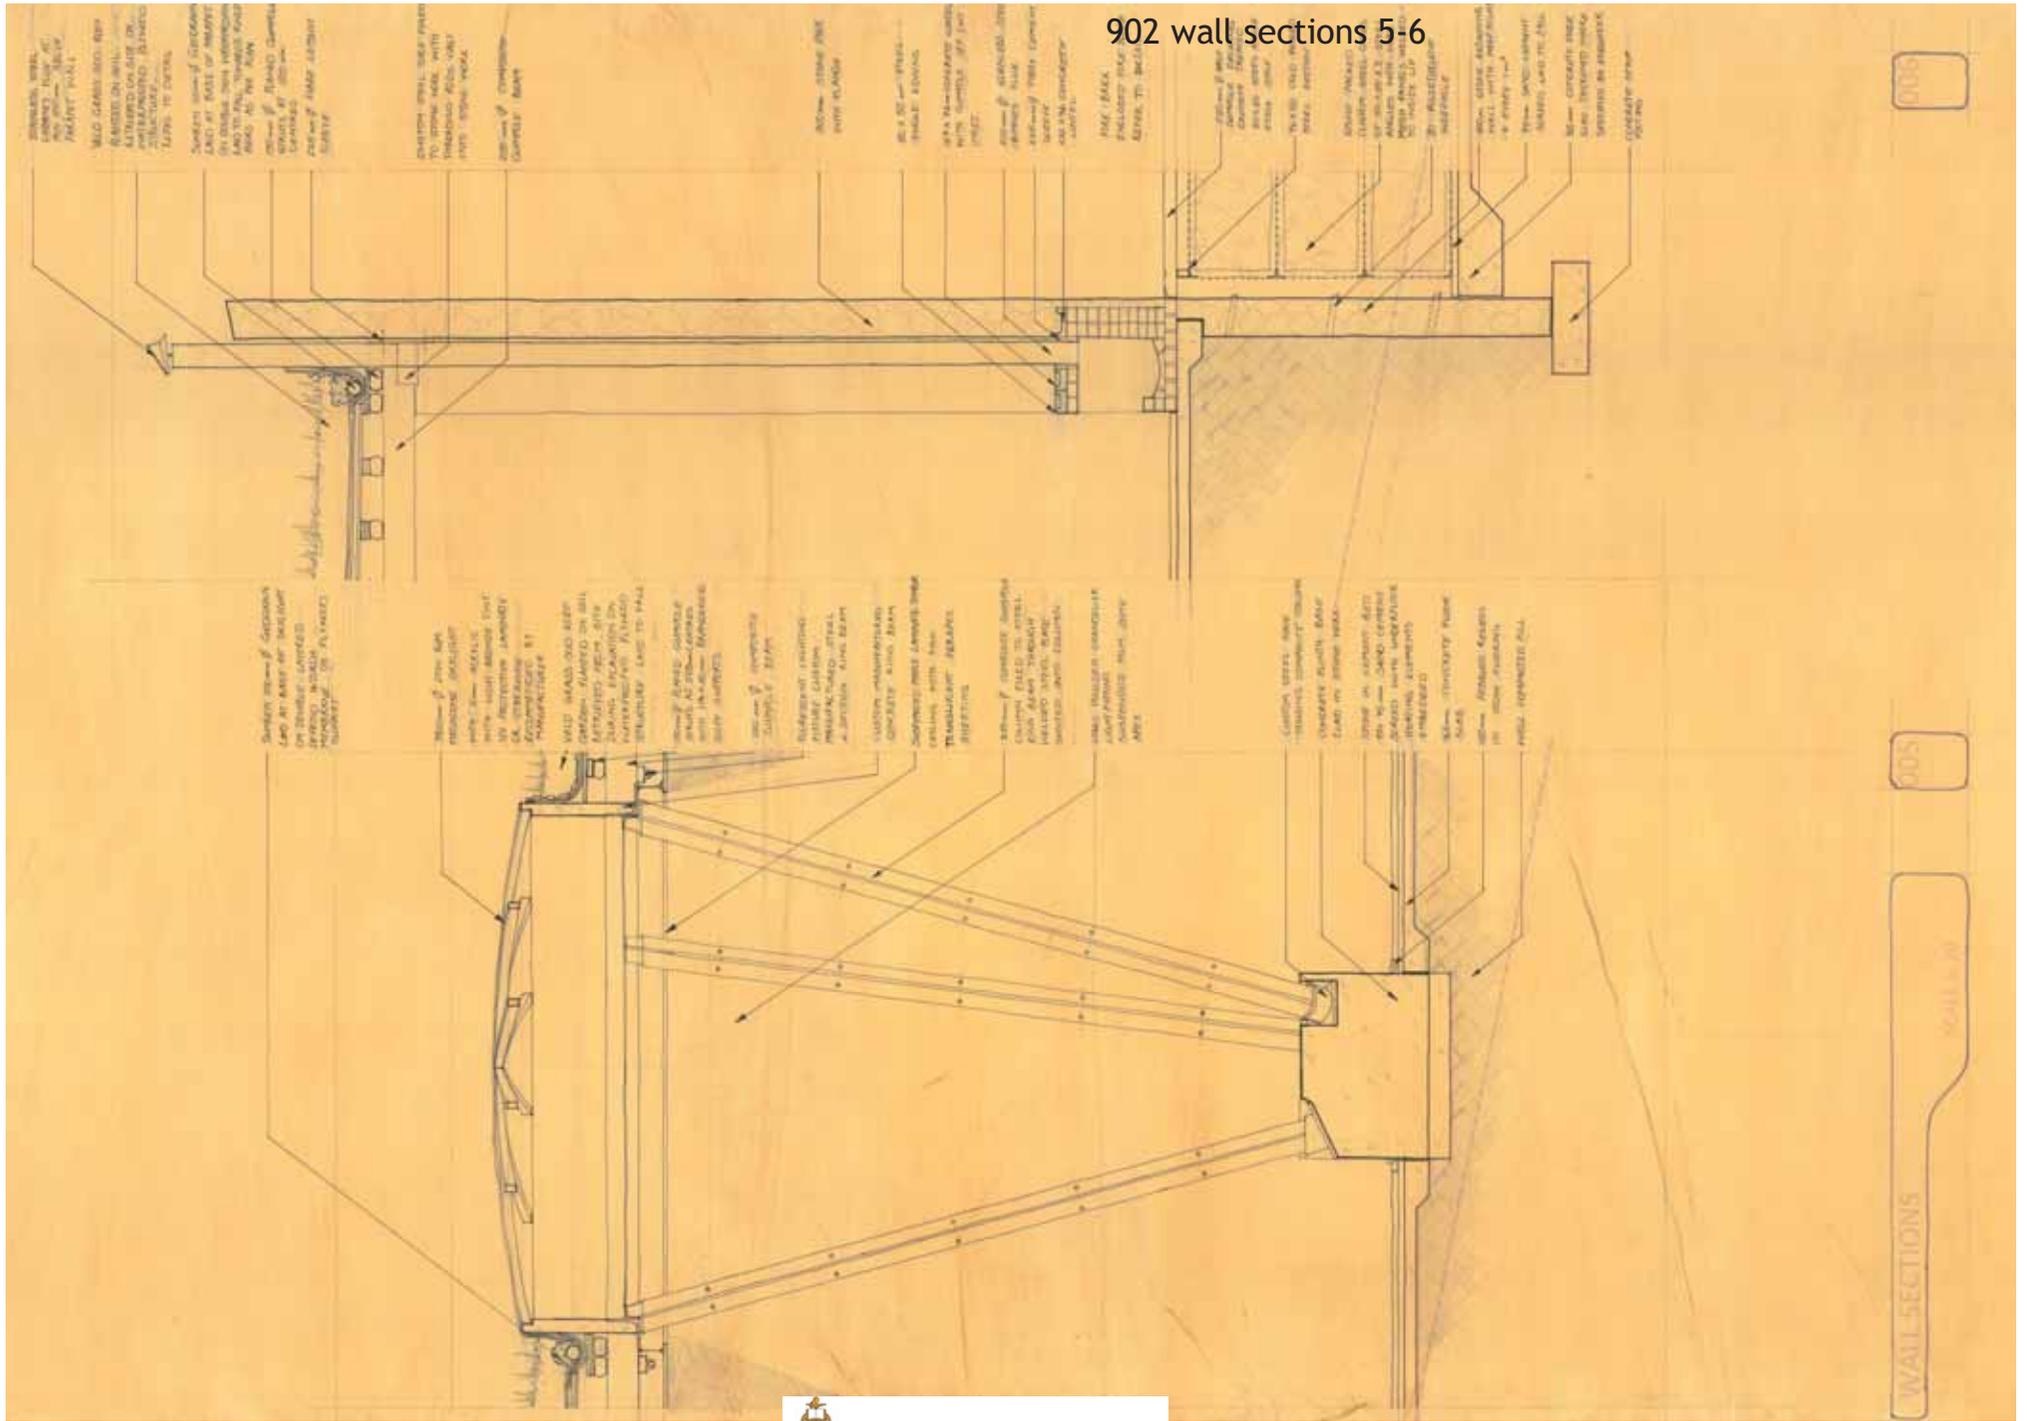


# 901 sections a-b-c-d nts

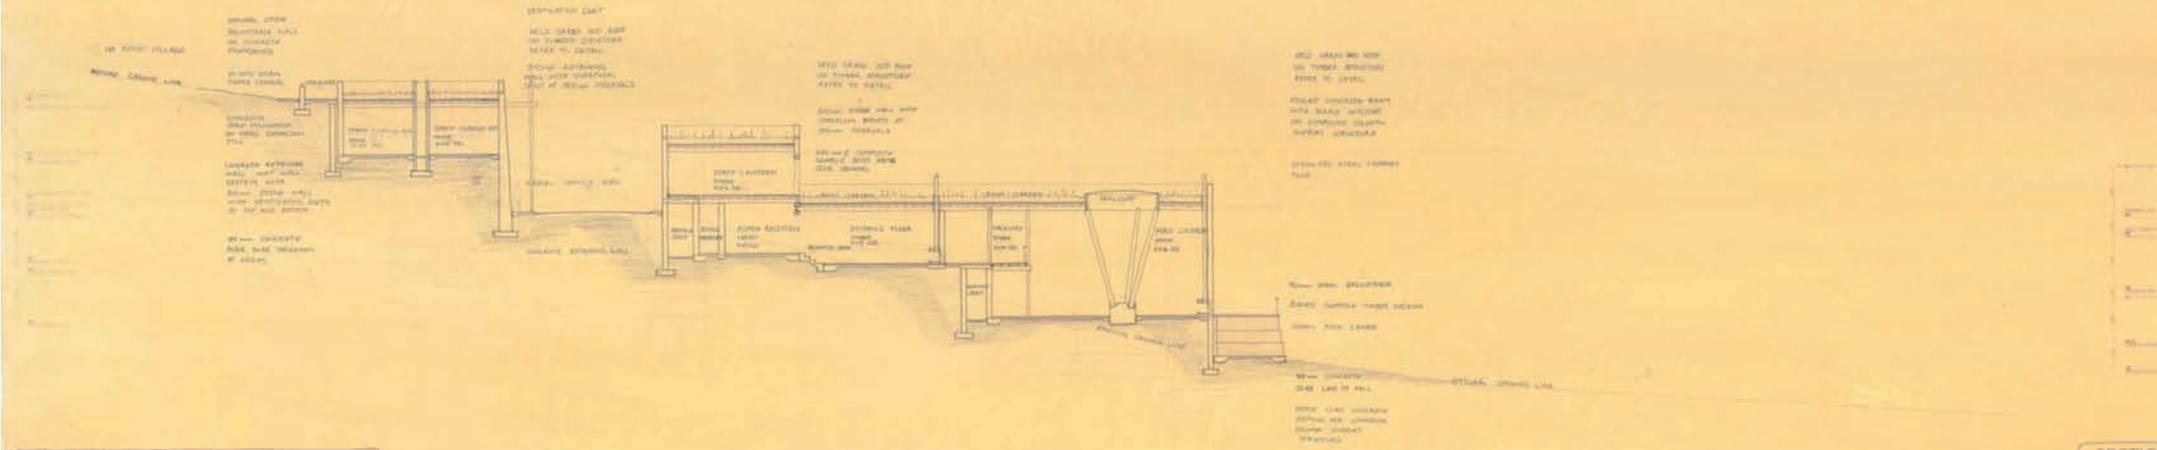



SECTION A-A  
SCALE 1:100

SECTION

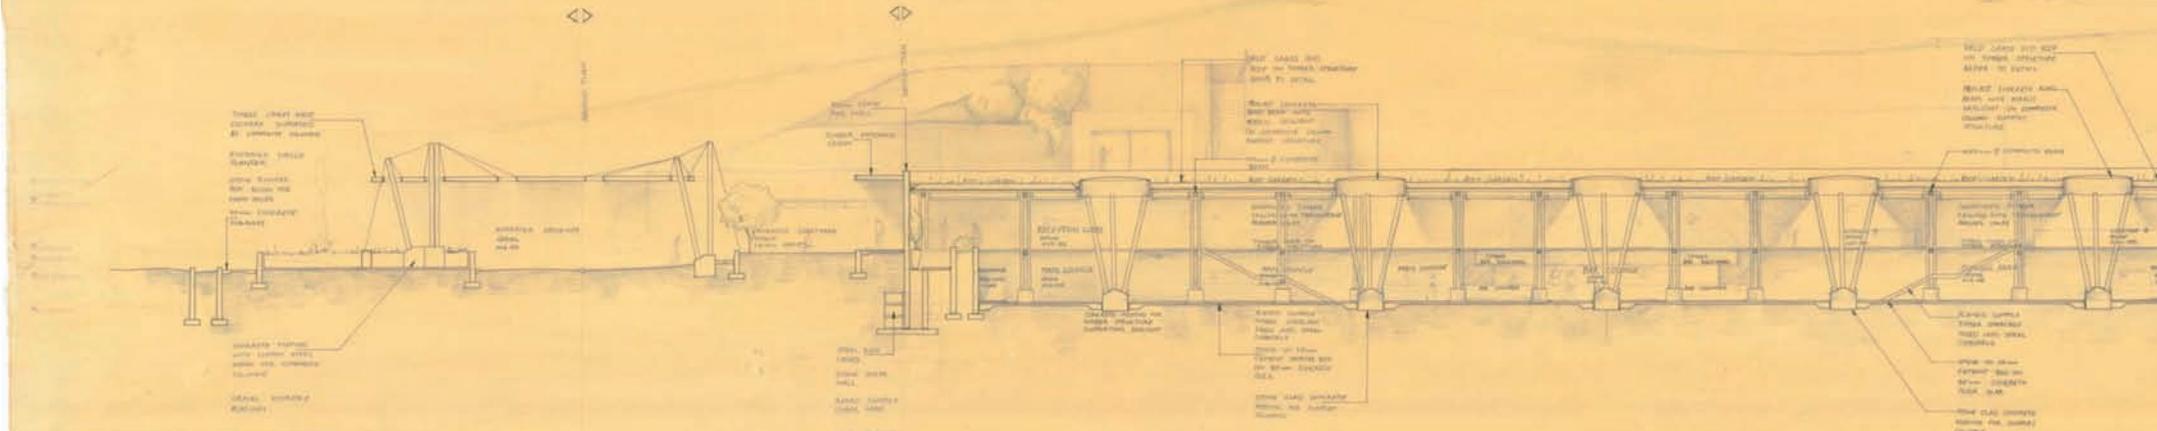


SECTION D-D  
SCALE 1:100



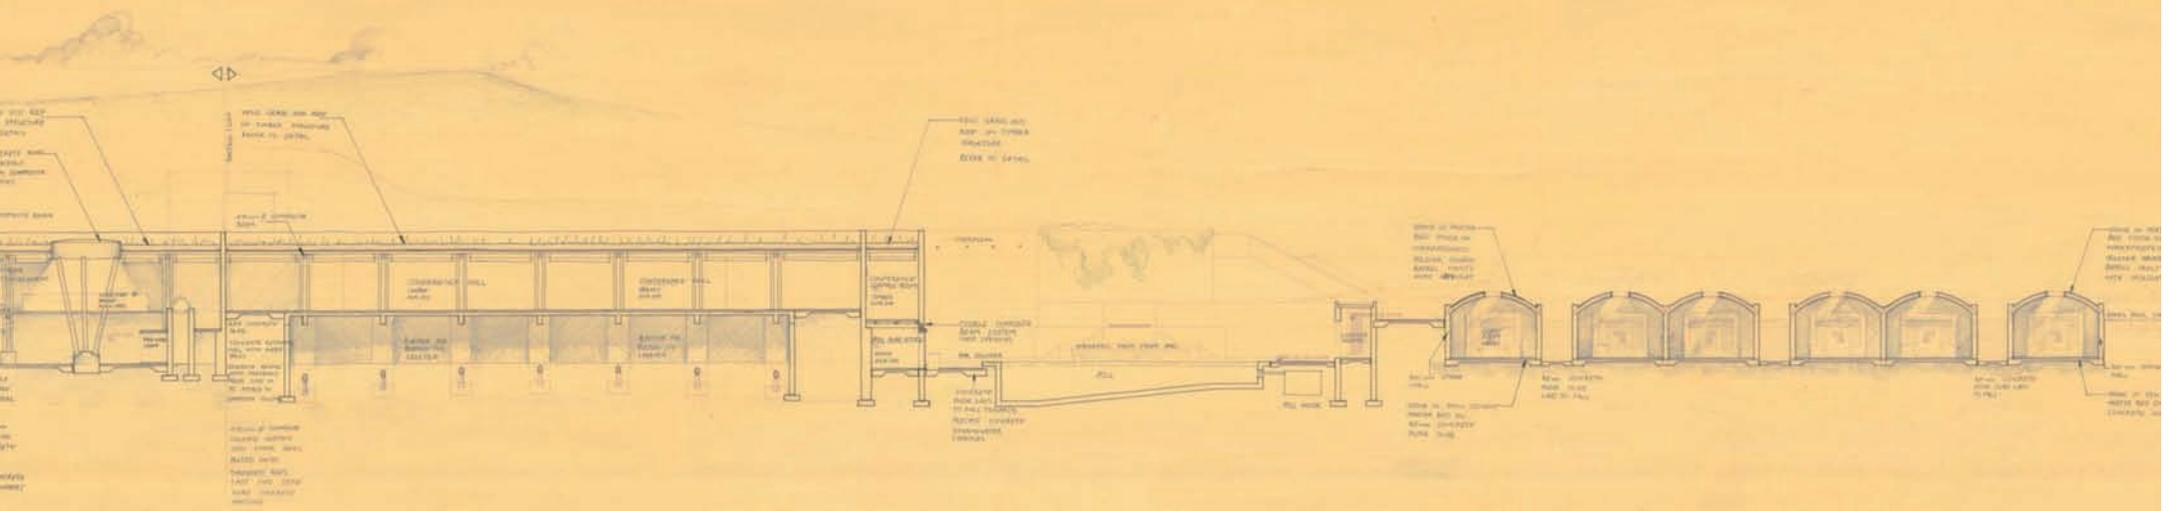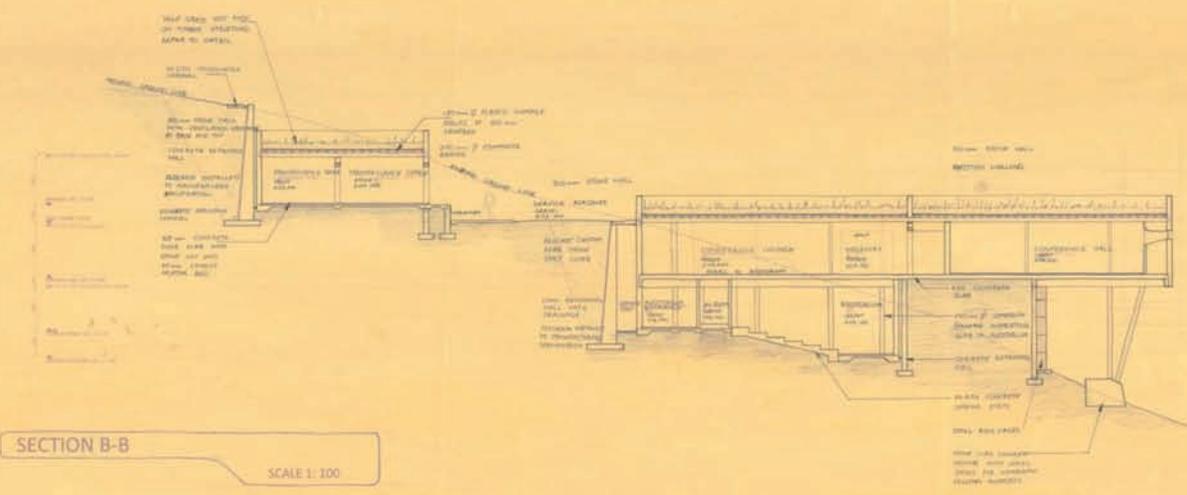

901 sections a-b-c-d cont nts

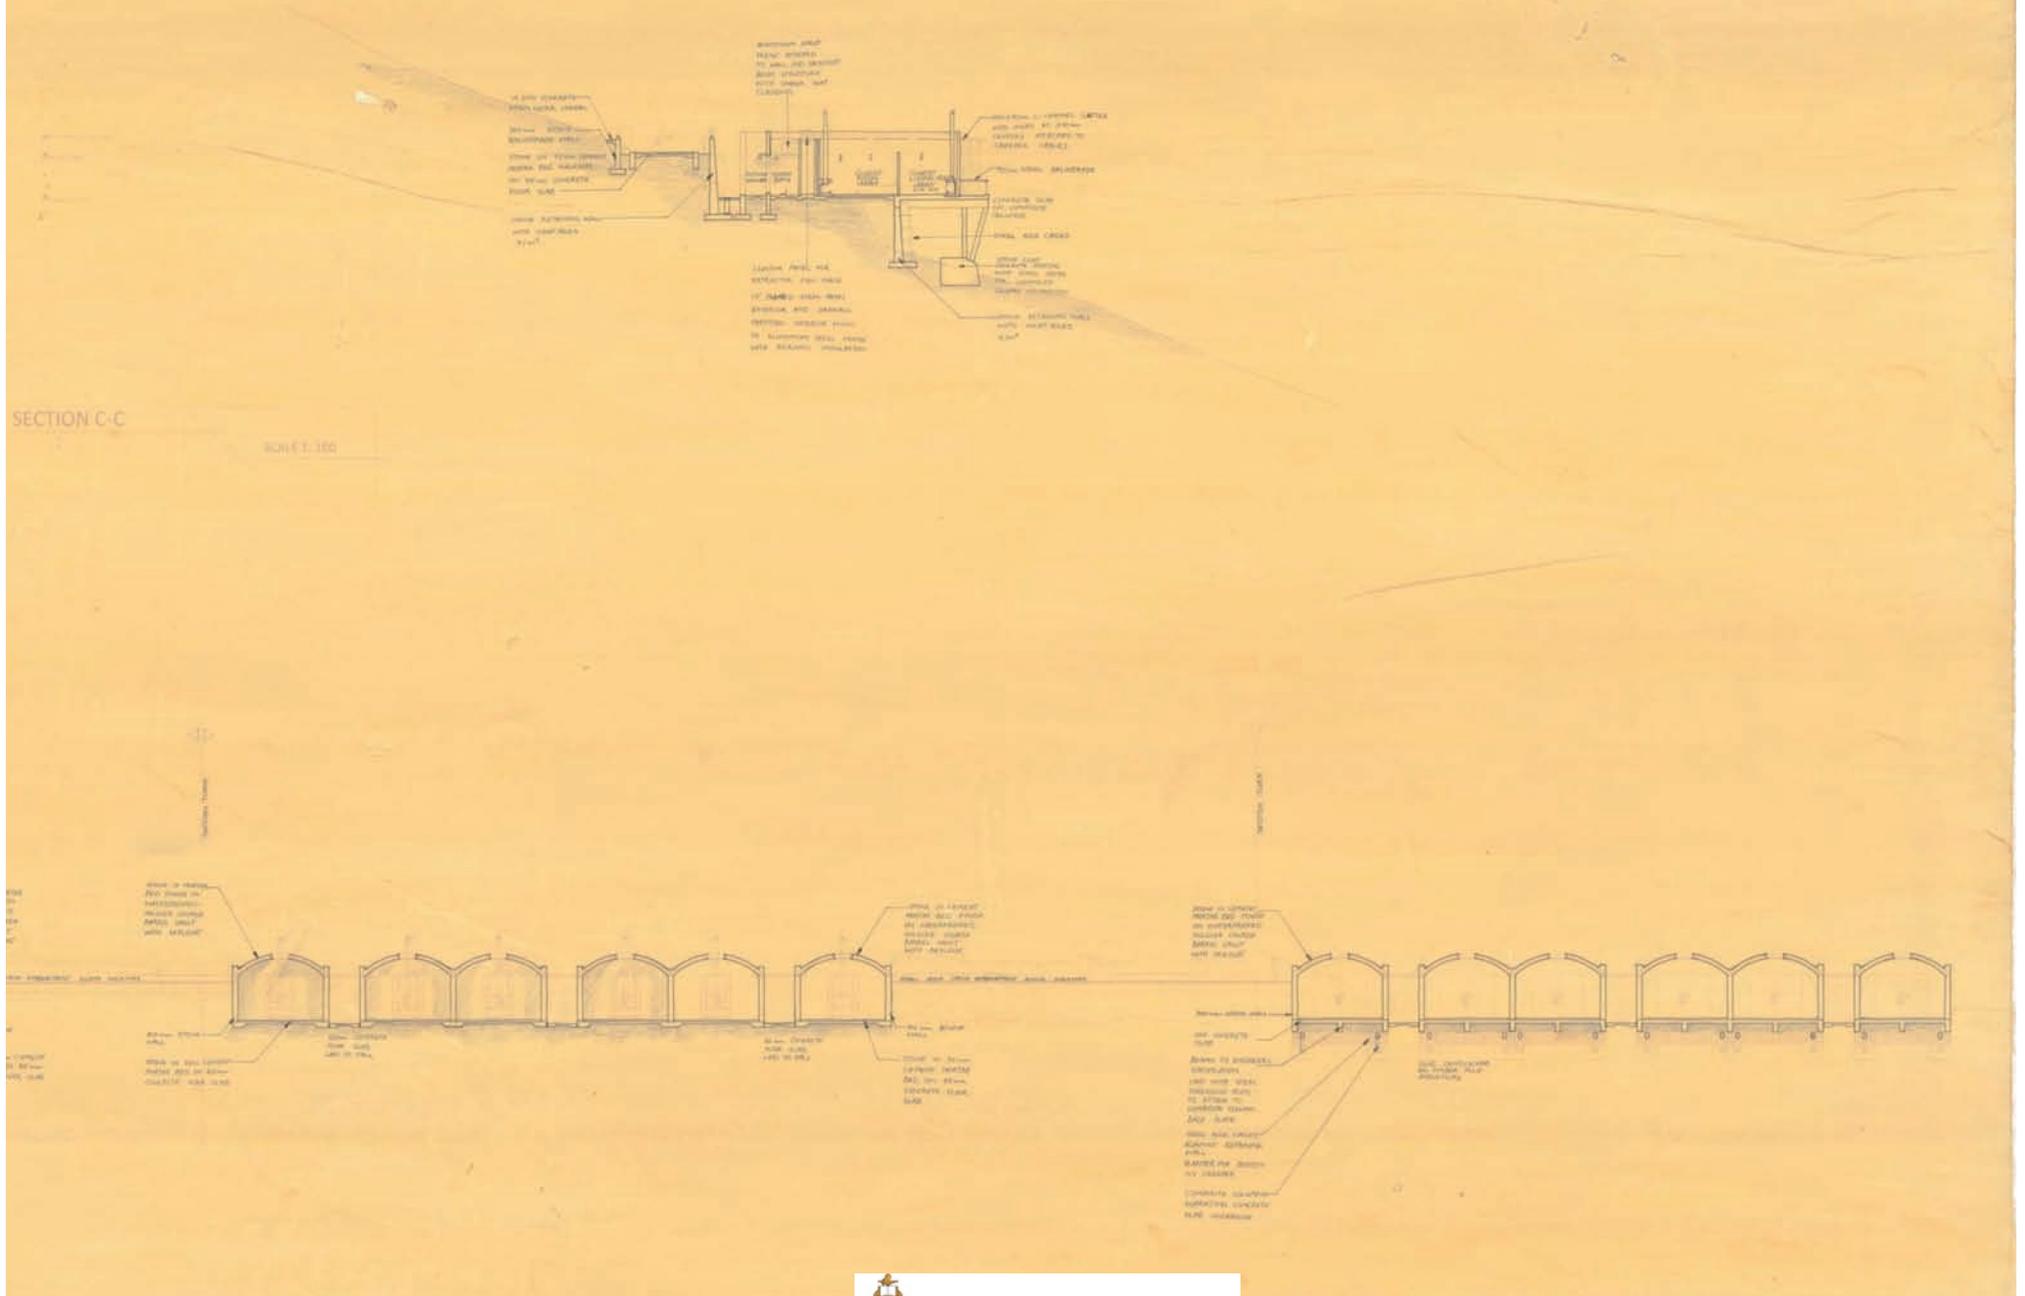




TYPICAL GUEST BLOCK ROOF PLAN  
SCALE: 1/200




TYPICAL GUEST BLOCK  
SCALE: 1/250

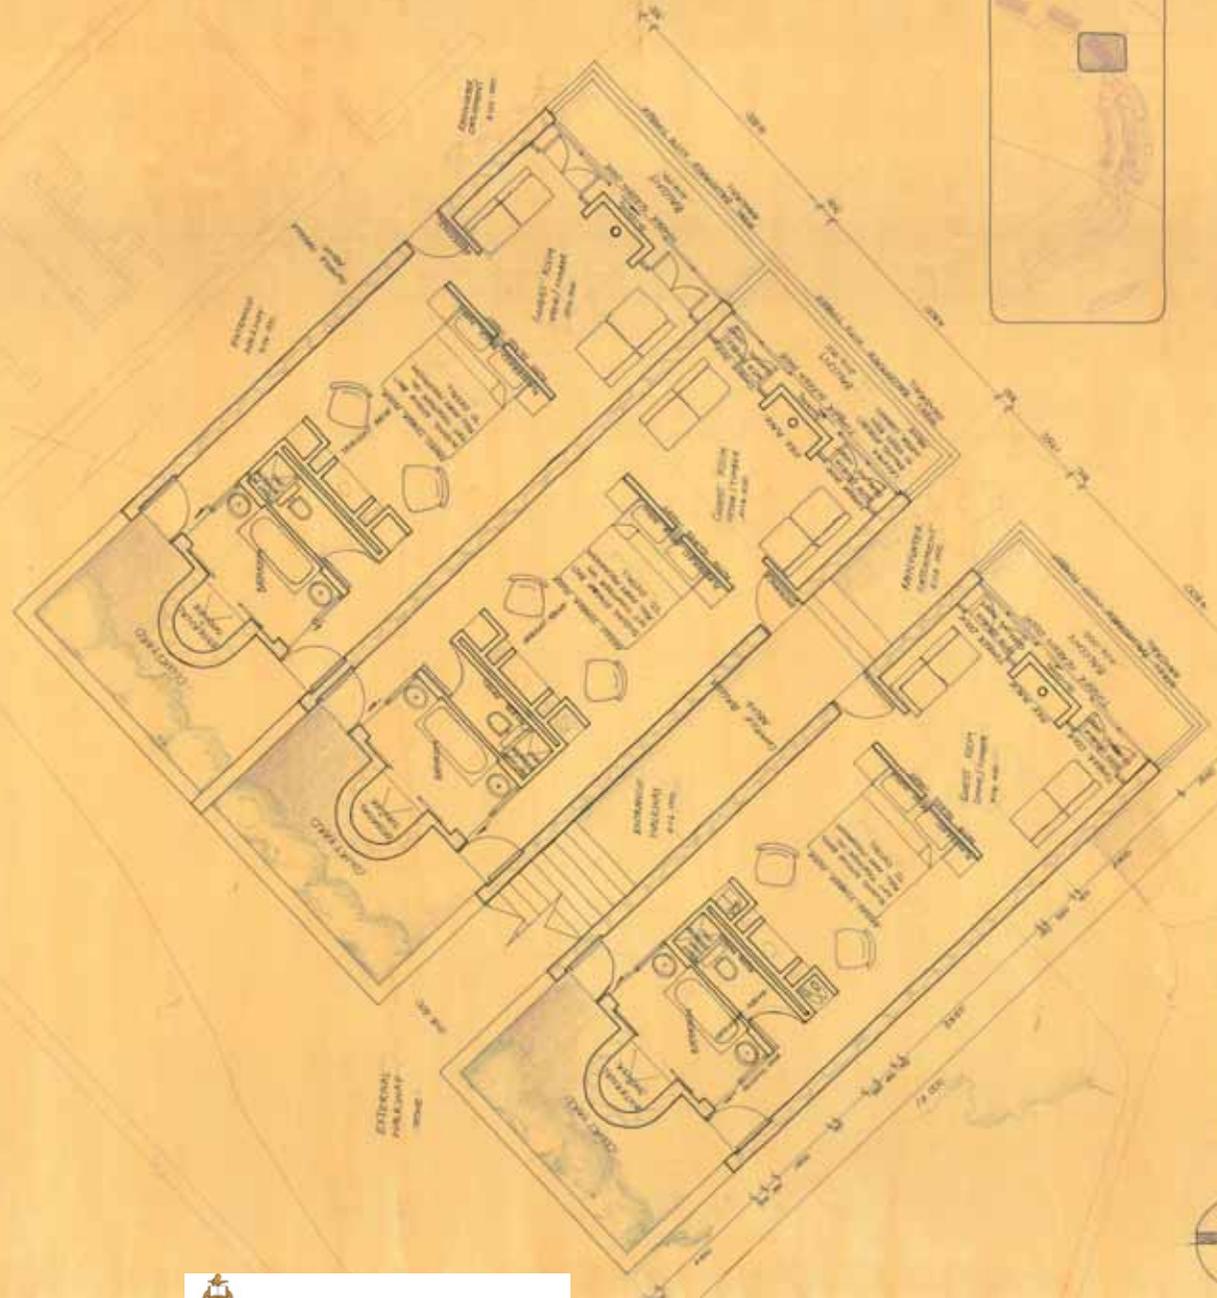

TYPICAL GUEST ROOM PLAN 2.11.6 2.11.6 2.11.6  
SCALE: 1/30



# 901 floor plans nts

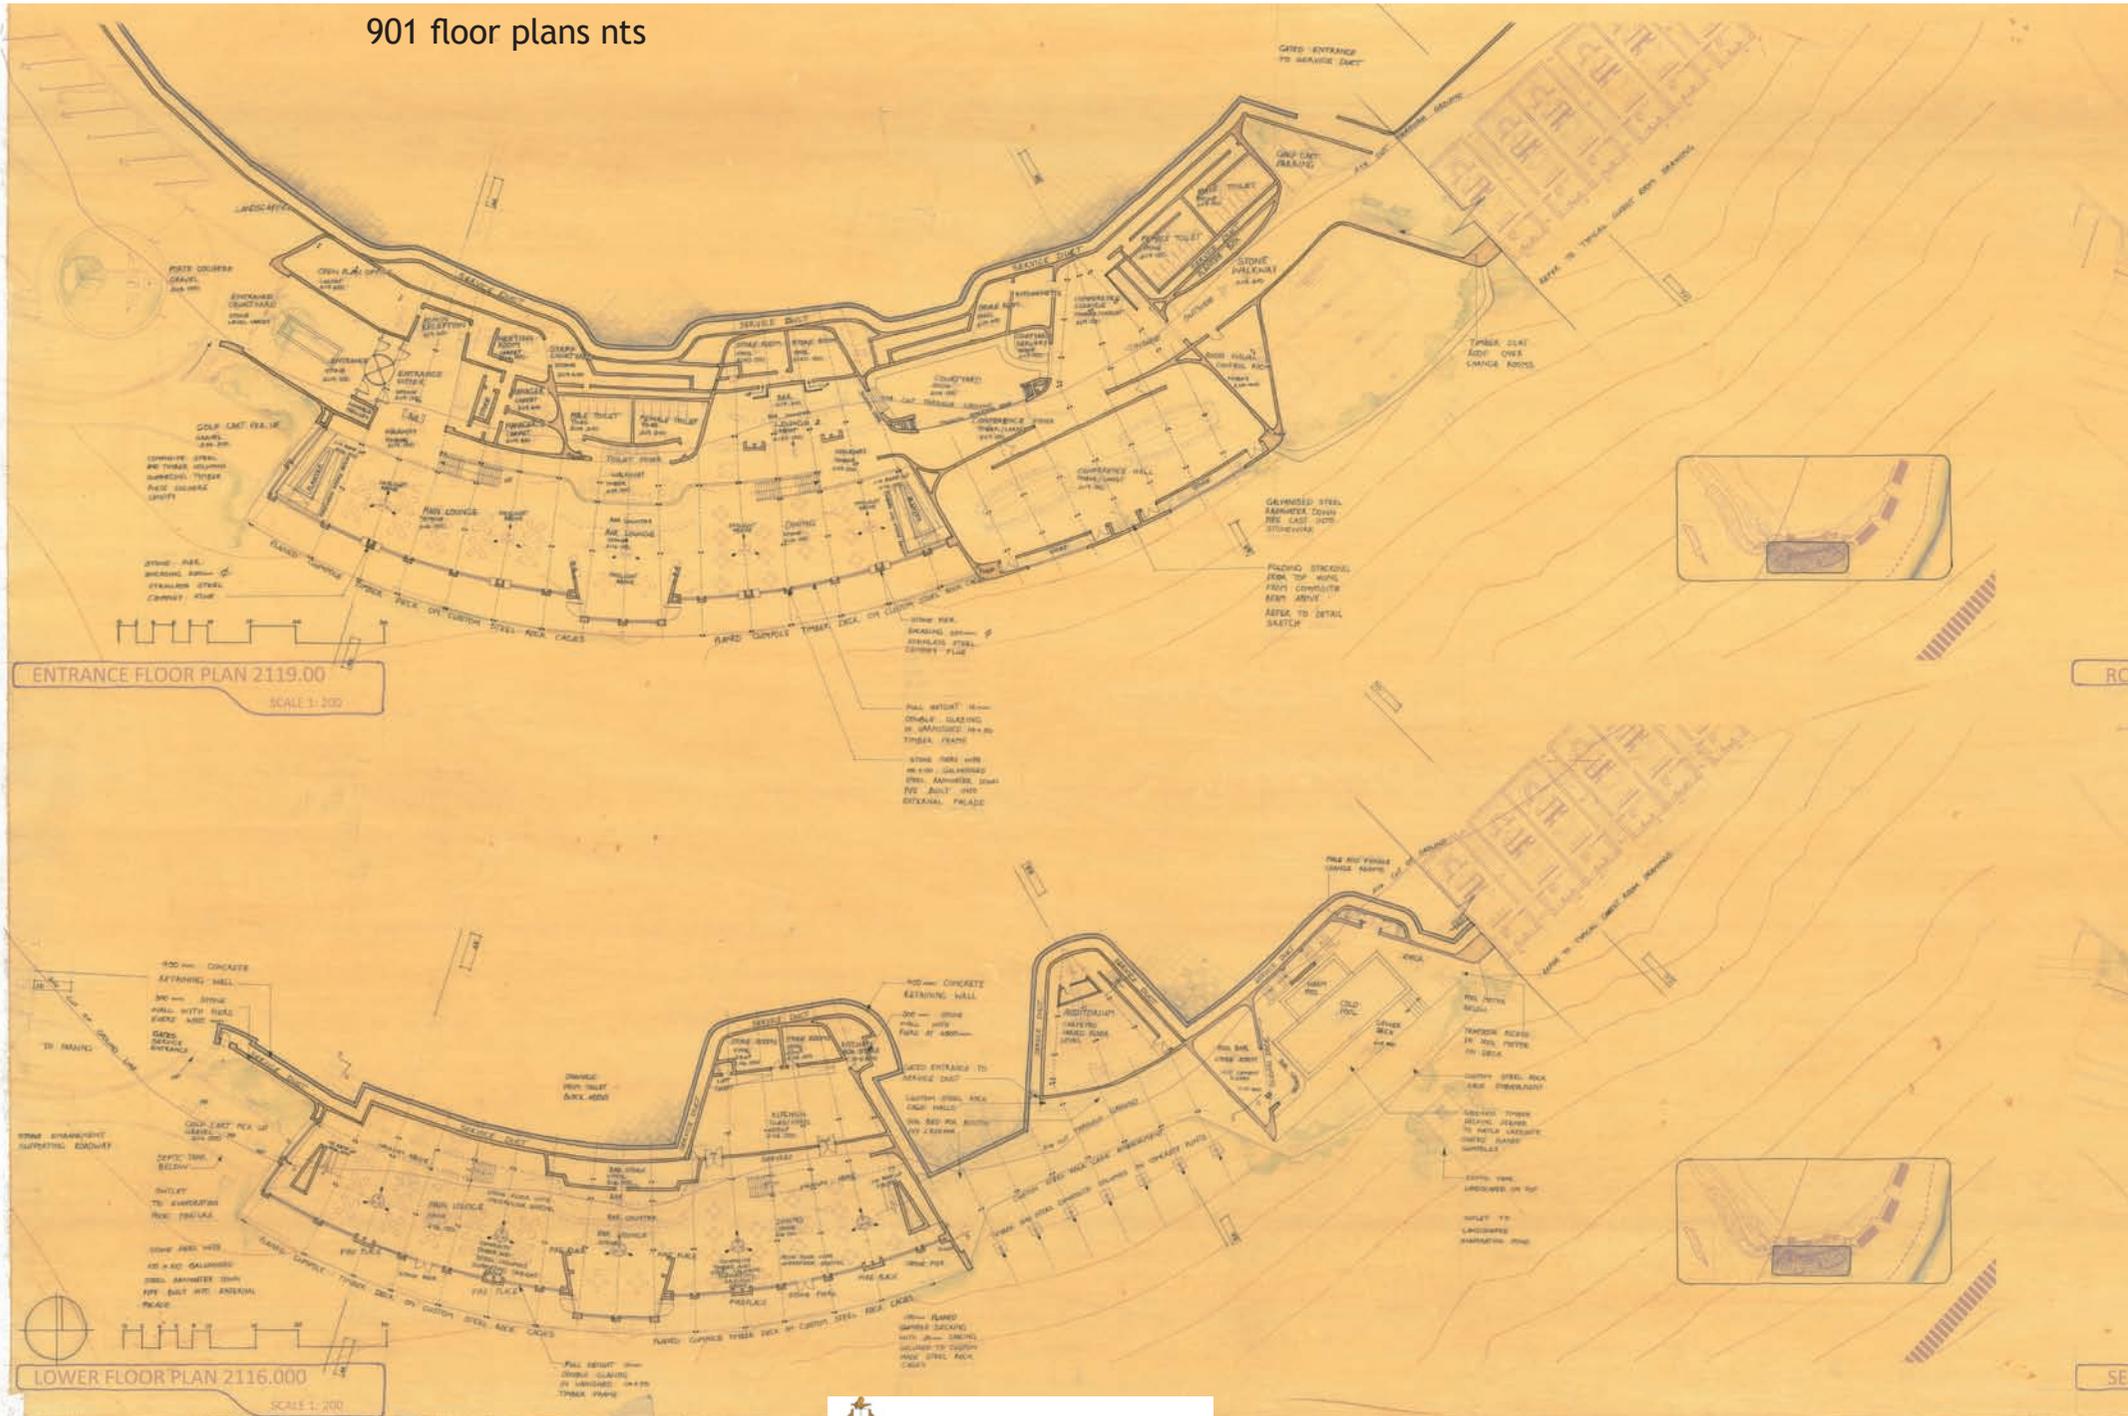




901 typical hotel room nts





902 wall sections 9-10

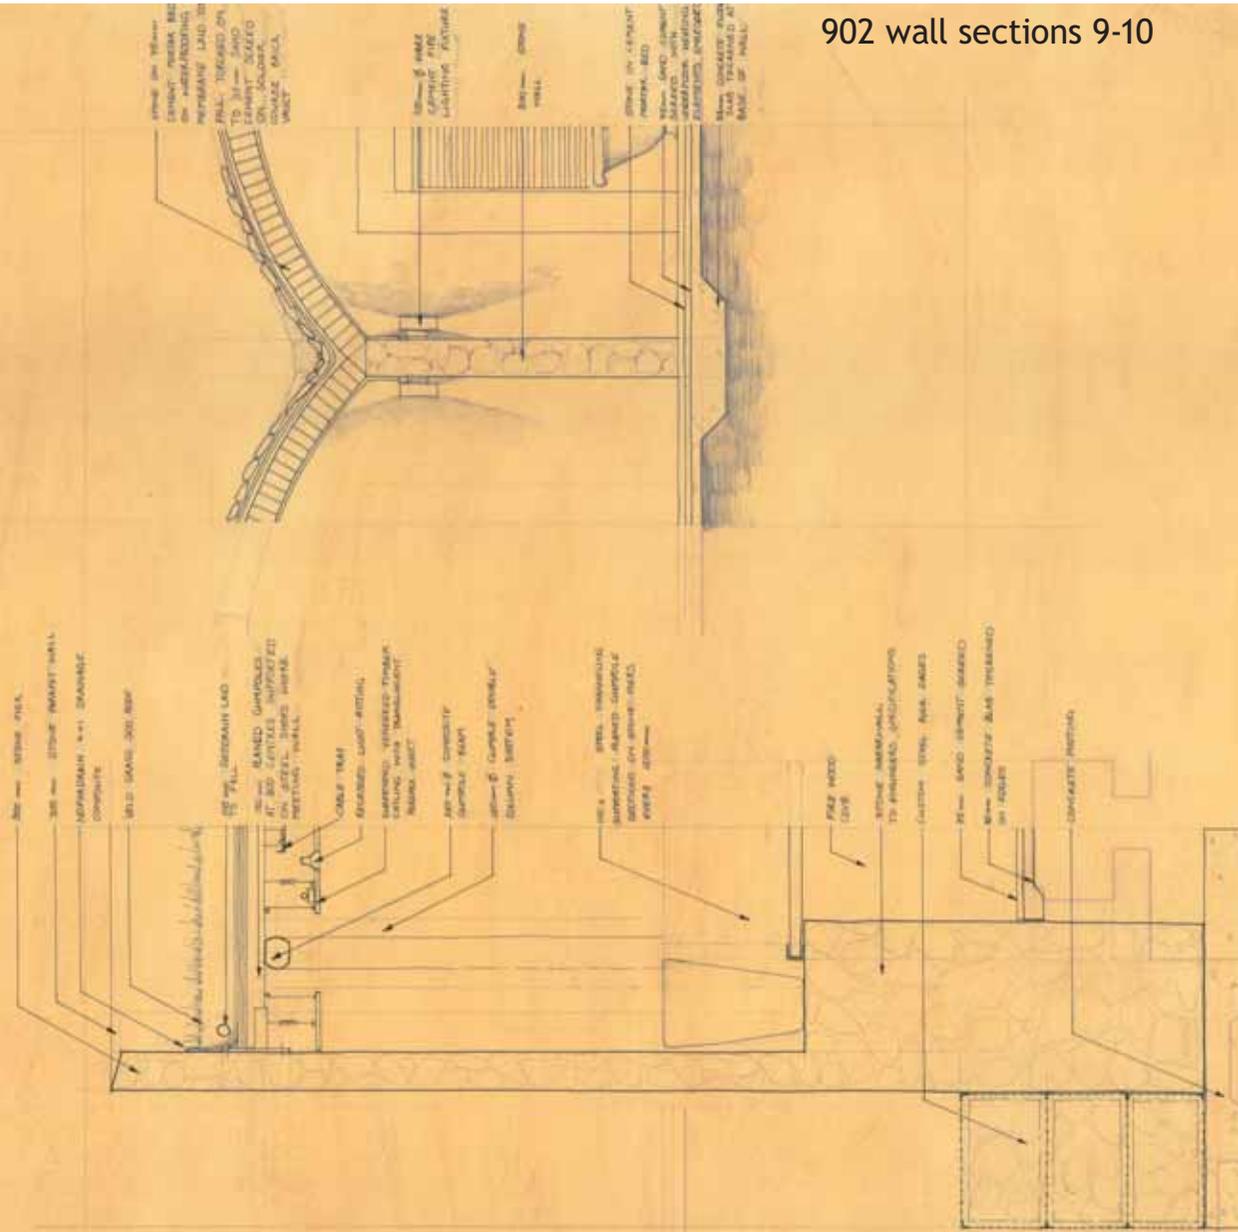

010

011

WALL SECTIONS





902 details 1-5



1. All work shall be done in accordance with the specifications and standards of the Department of Public Works and Engineering, Pretoria.

**ROOFING**

Roofing shall be done in accordance with the specifications and standards of the Department of Public Works and Engineering, Pretoria.

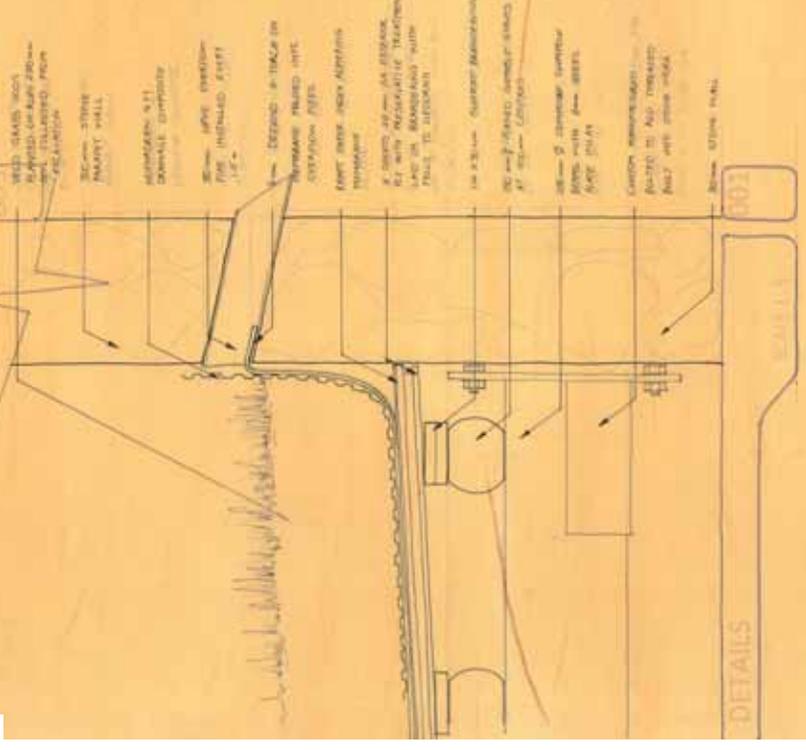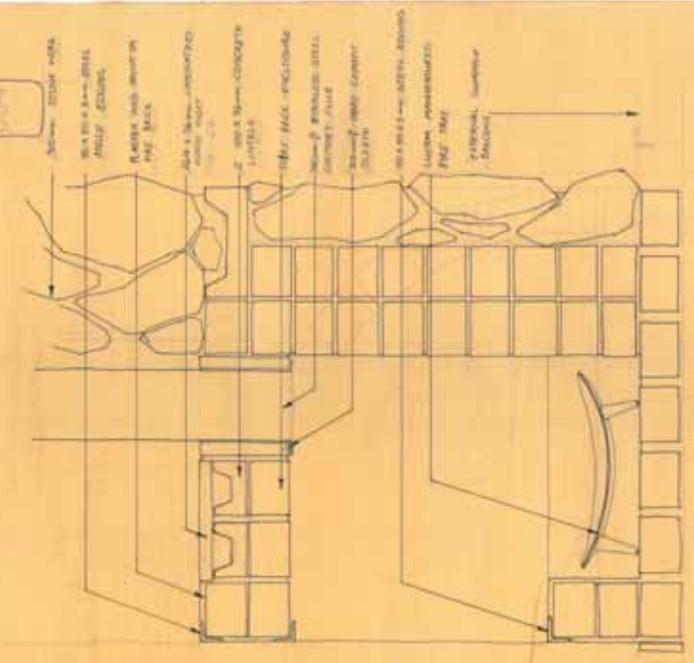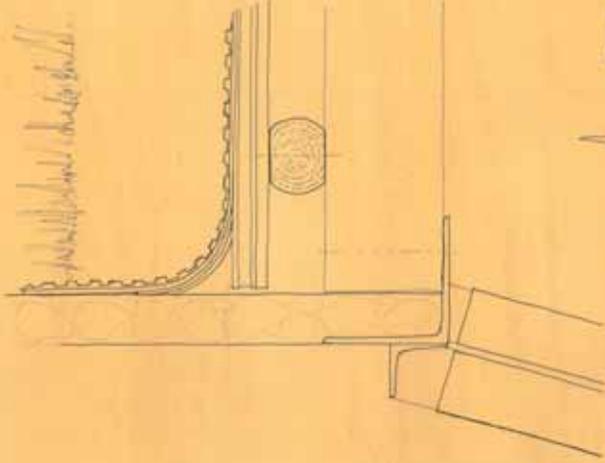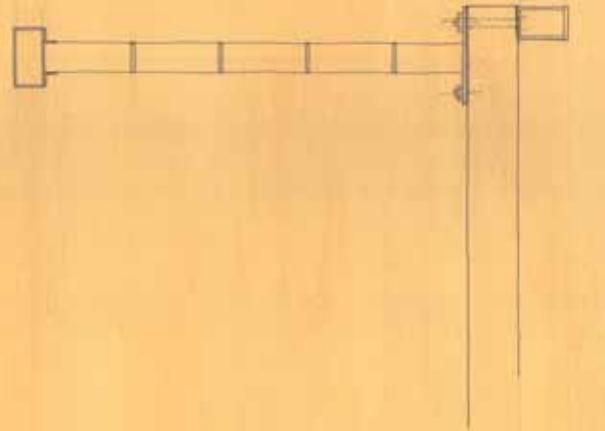

9002

9002

DETAILS