


DRAWING NO 7168/22

UNIVERSITY COLLEGE, PRETORIA E. DEMONSTRATION TABLE, CHEMISTRY LECTURE ROOM


SCALE - ONE INCH = ONE FOOT AND FULL SIZE DETAILS
FITTINGS FROM THE CATALOGUE OF BIRD AND TATLOCK




PLAN OF TABLE TOP

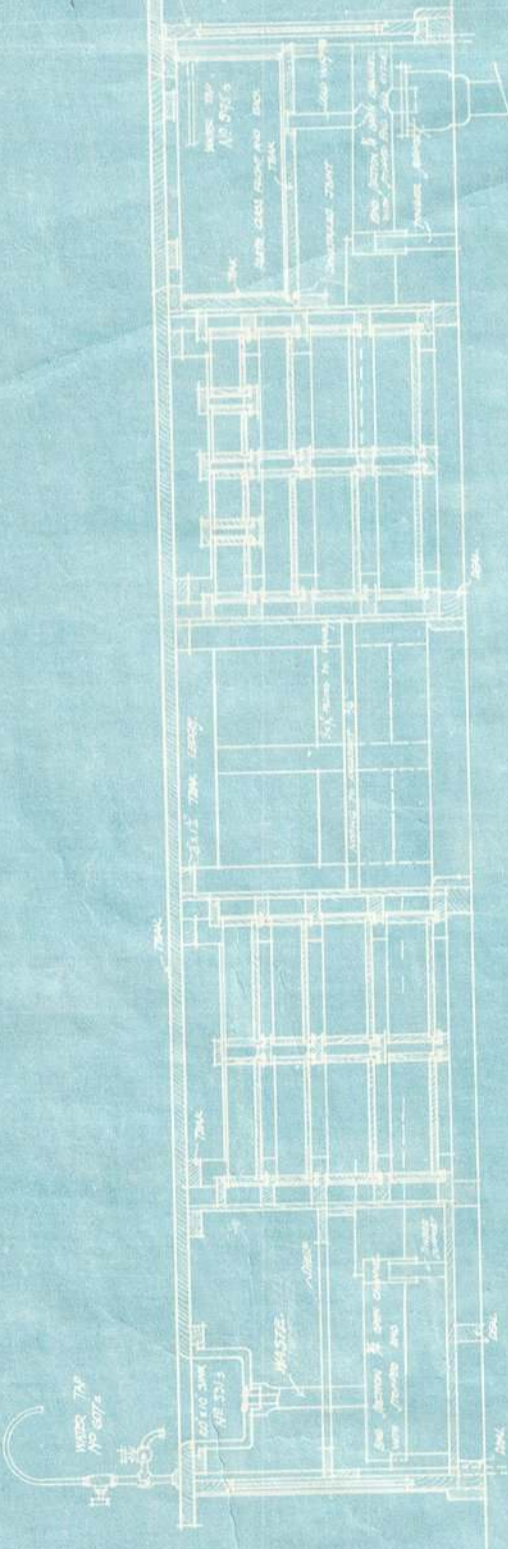

LONGITUDINAL SECTION

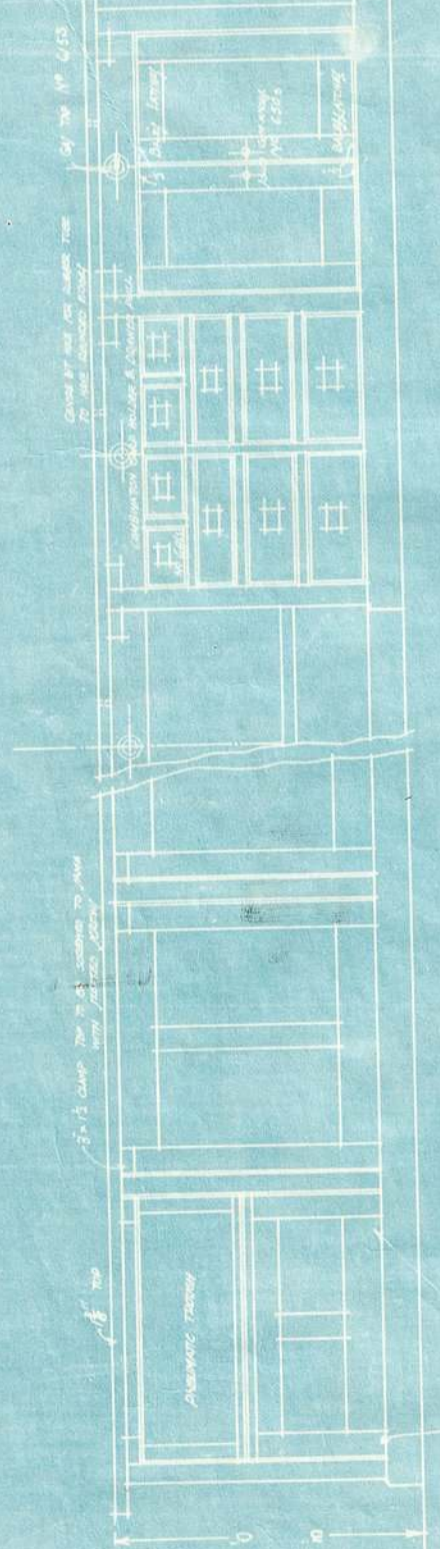

ELEVATION FACING STUDENTS

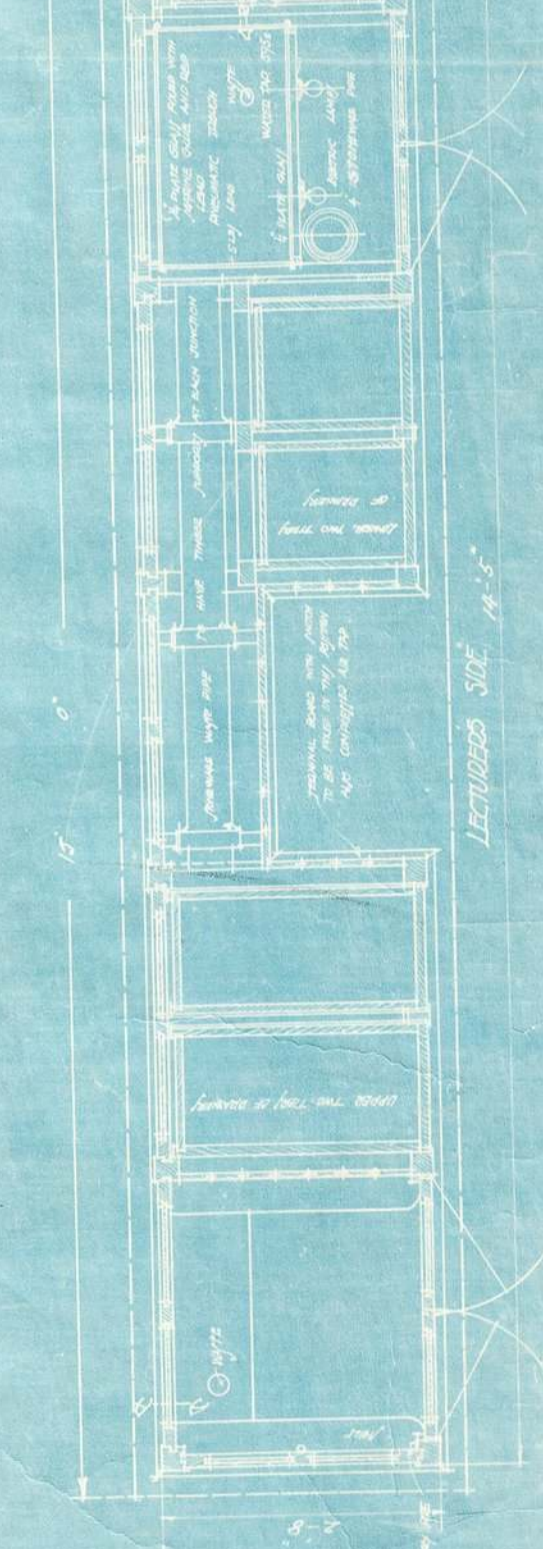


ELEVATION FACING LECTURER

PLAN




PLAN OF LEDGE (LOOKING UP)

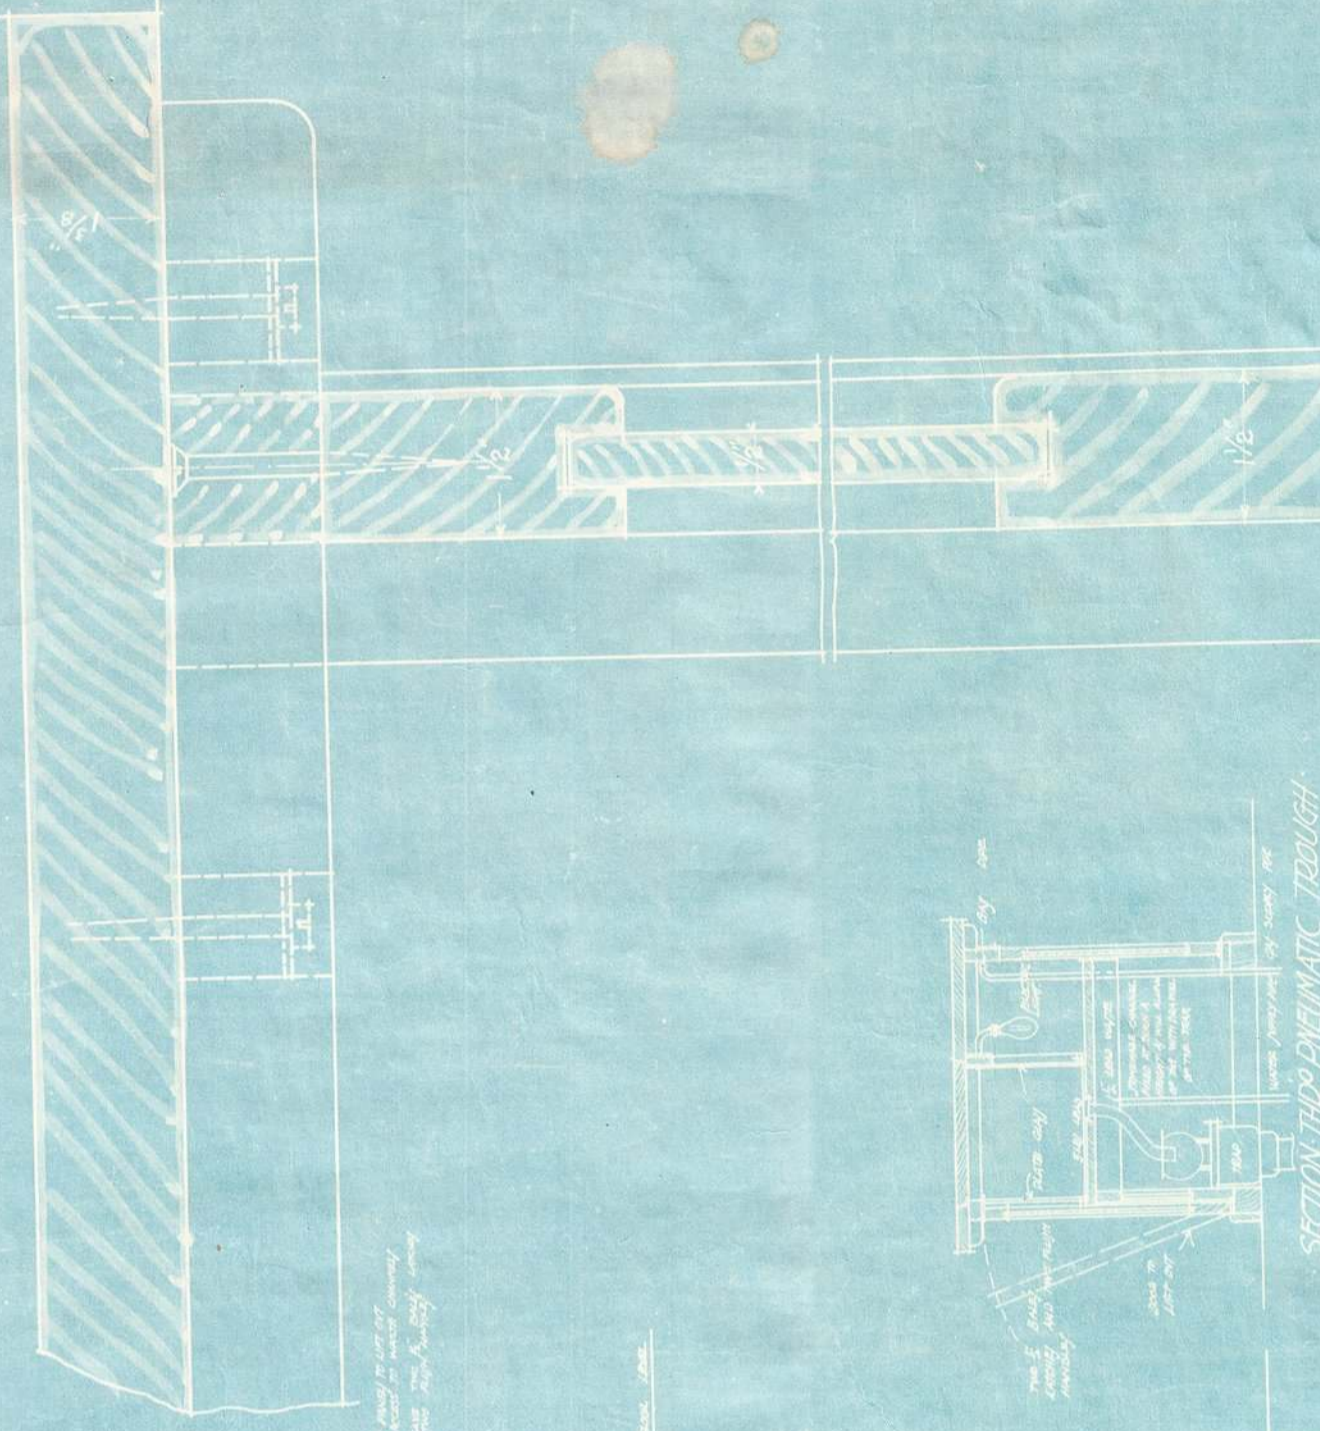

SECTION THROUGH PNEUMATIC THROUGH



FS. AT A-A

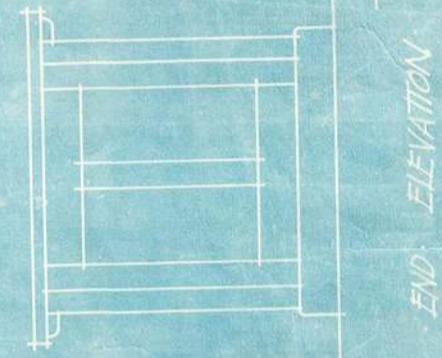

END ELEVATION

C. HODDAY
CIVIL ENGINEER
D.V.D.

P. EBLE
CIVIL ARCHITECT