



PROPOSED NEW THATCHED COTTAGE at WATERKLOOF, PRETORIA. for TEICHMAN, ESQ.

SIXTEENTH SCALE SKETCH PLAN



28.5.40

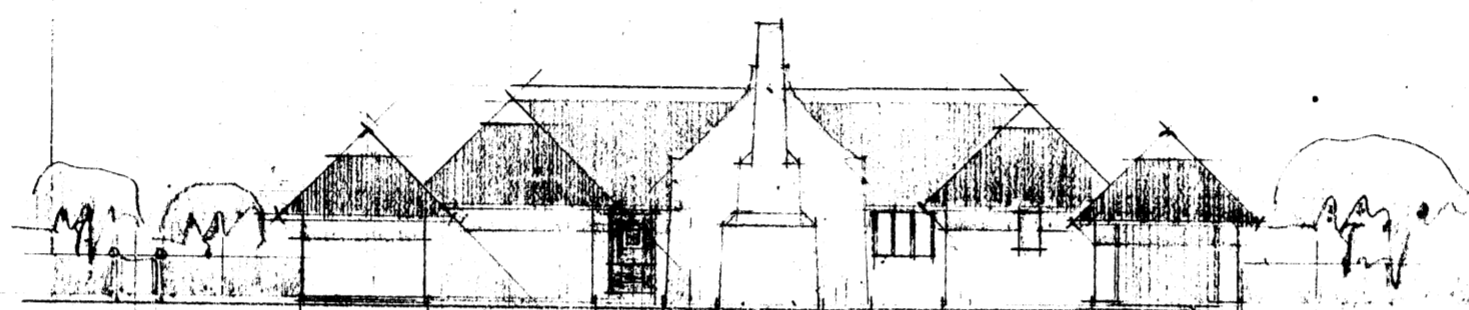


SOUTH ELEVATION TO MILNER ST.

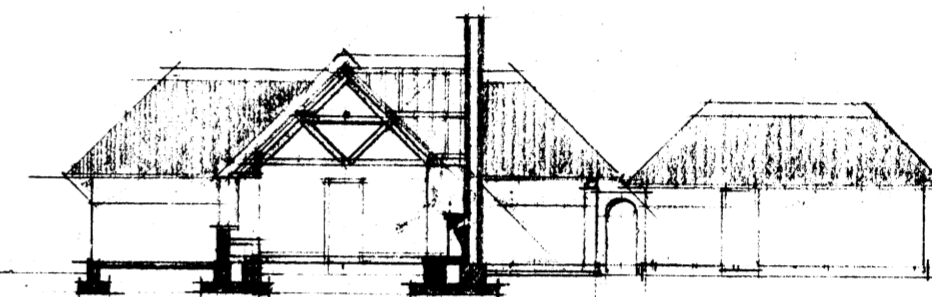

CROSS SECTION

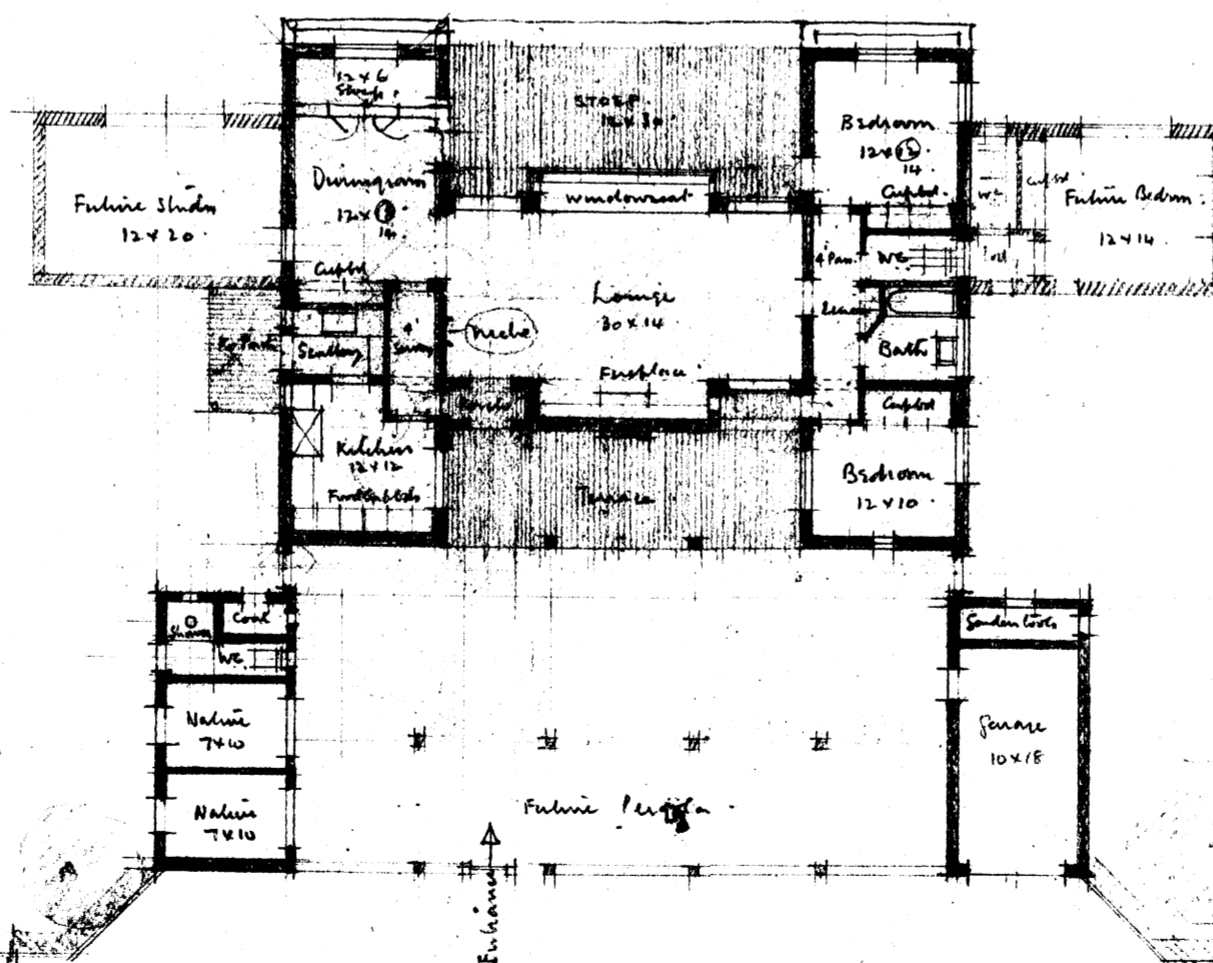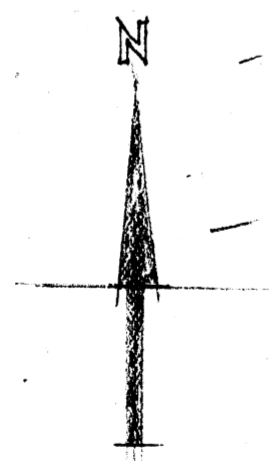

GROUND FLOOR PLAN

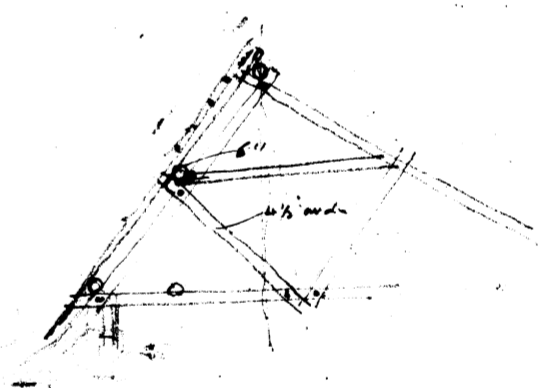

NUMAN, EARL & FAIR.  
ARCHITECTS.  
38 GRESHAM BUILDINGS  
PRETORIA

Scale to Mr. v.d. Kaay.