



PROPOSED ALTERATIONS AND ADDITIONS TO HOMESTEAD ON THE FARM MODDERFONTEIN, ZEBEDIELA, TRANSVAAL.
 FOR MRS. J. C. TURVEY.


1/8" SCALE PRELIMINARY SKETCH.

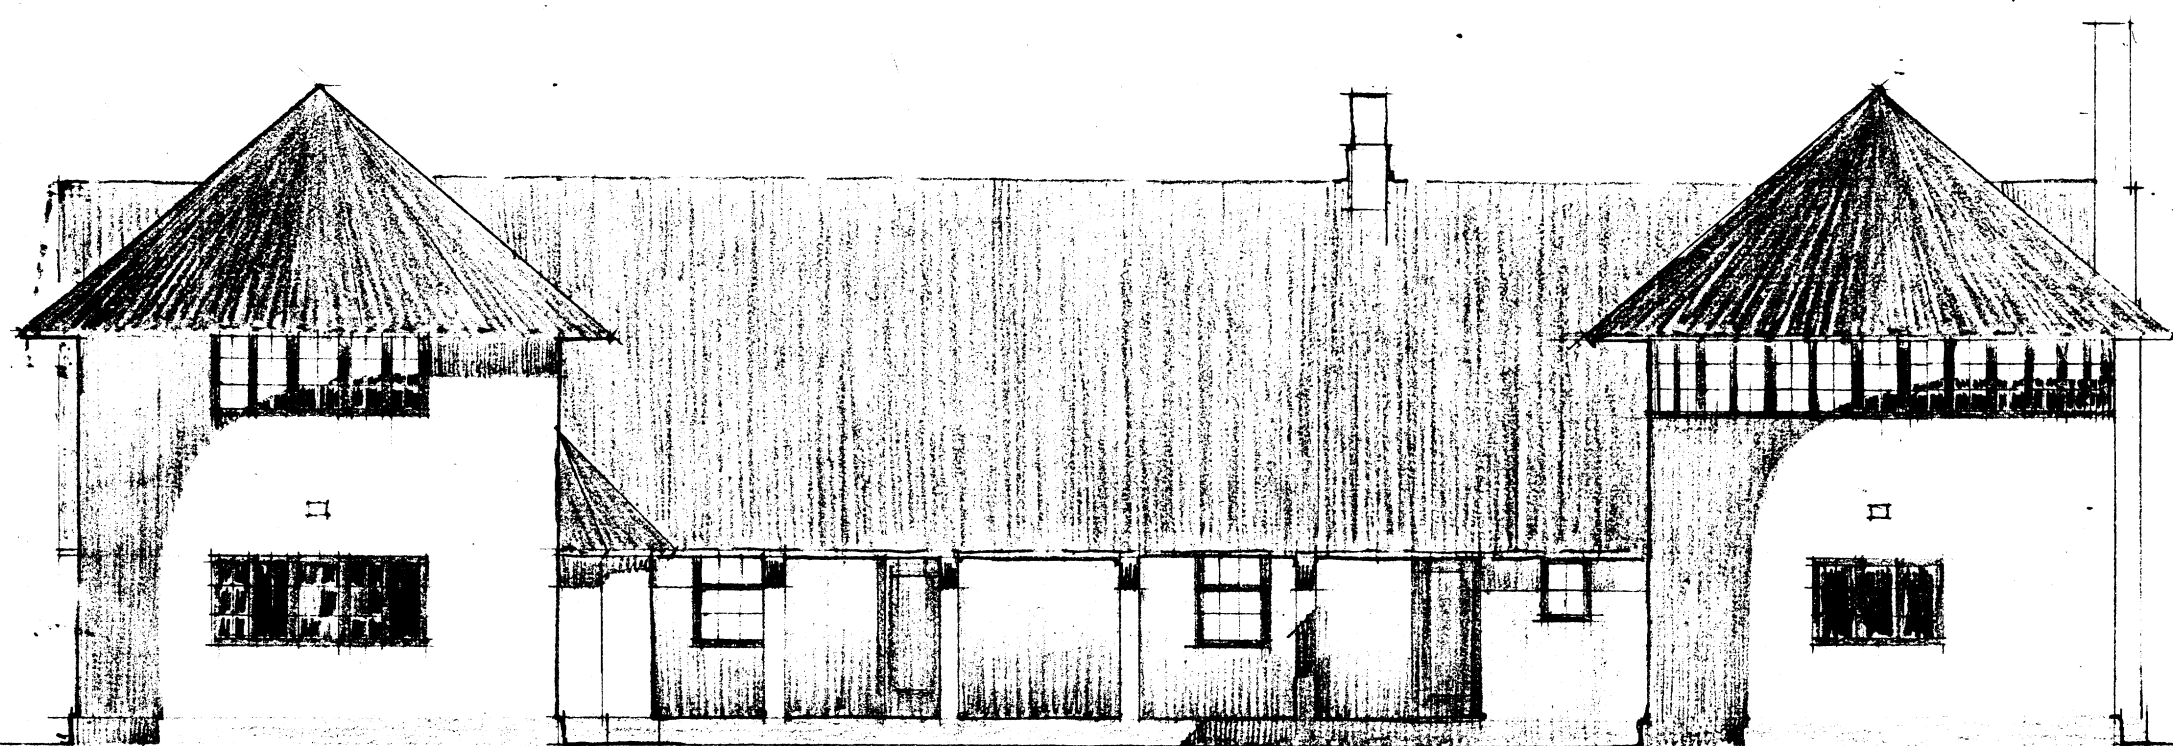


ELEVATION FACING NORTH.

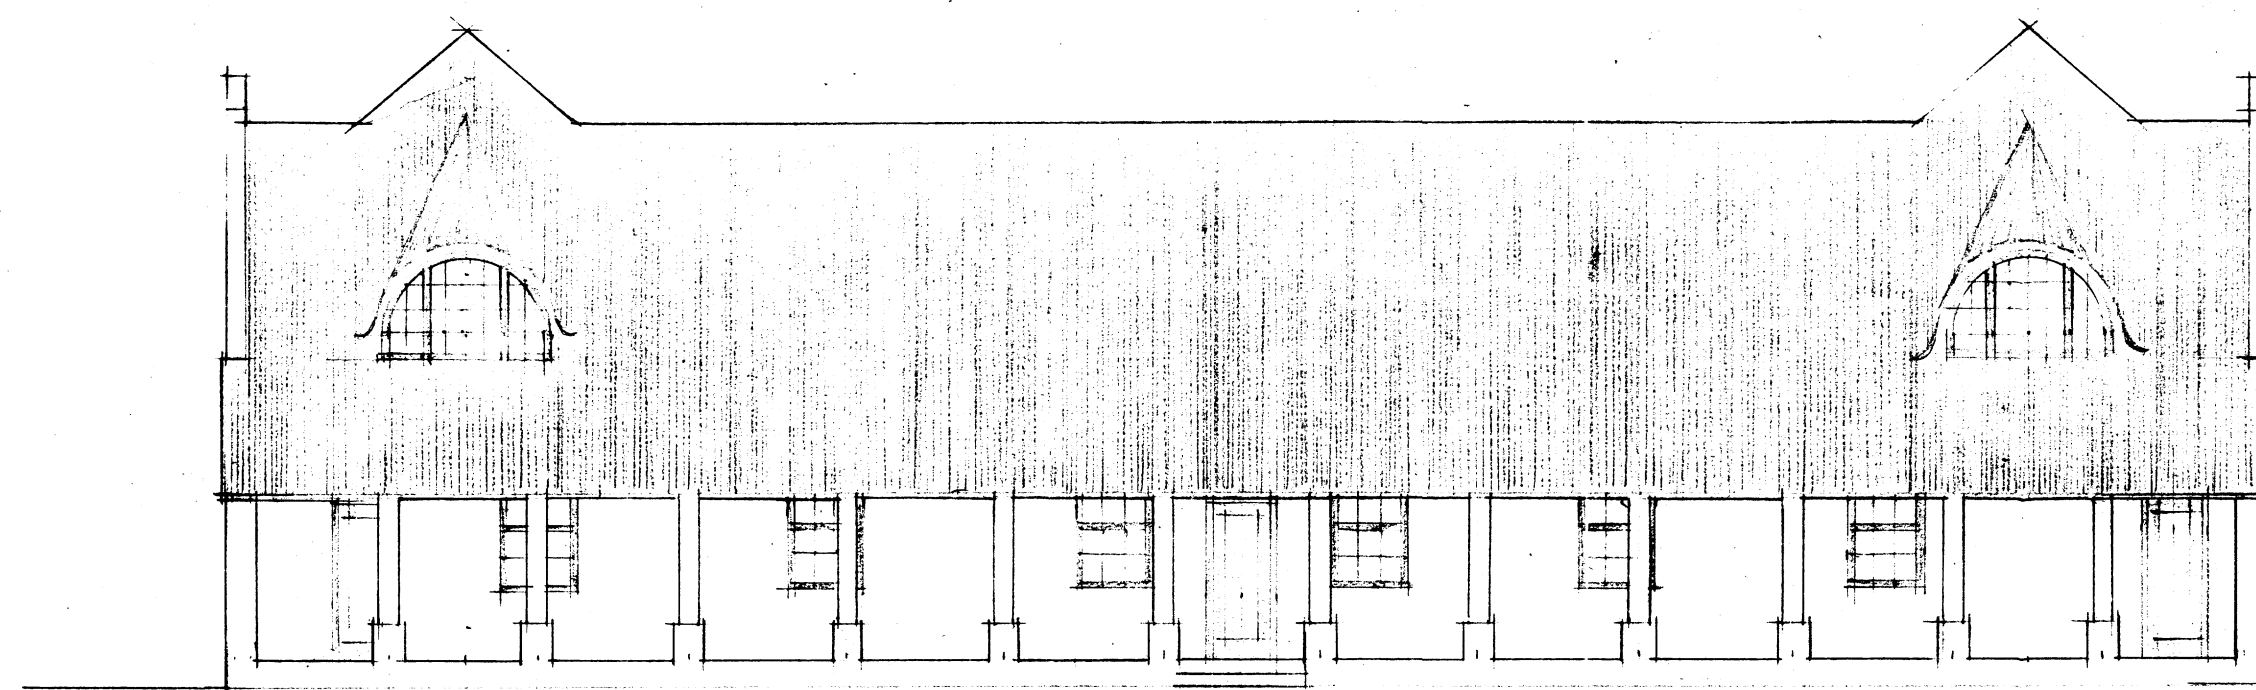


ELEVATION FACING SOUTH.

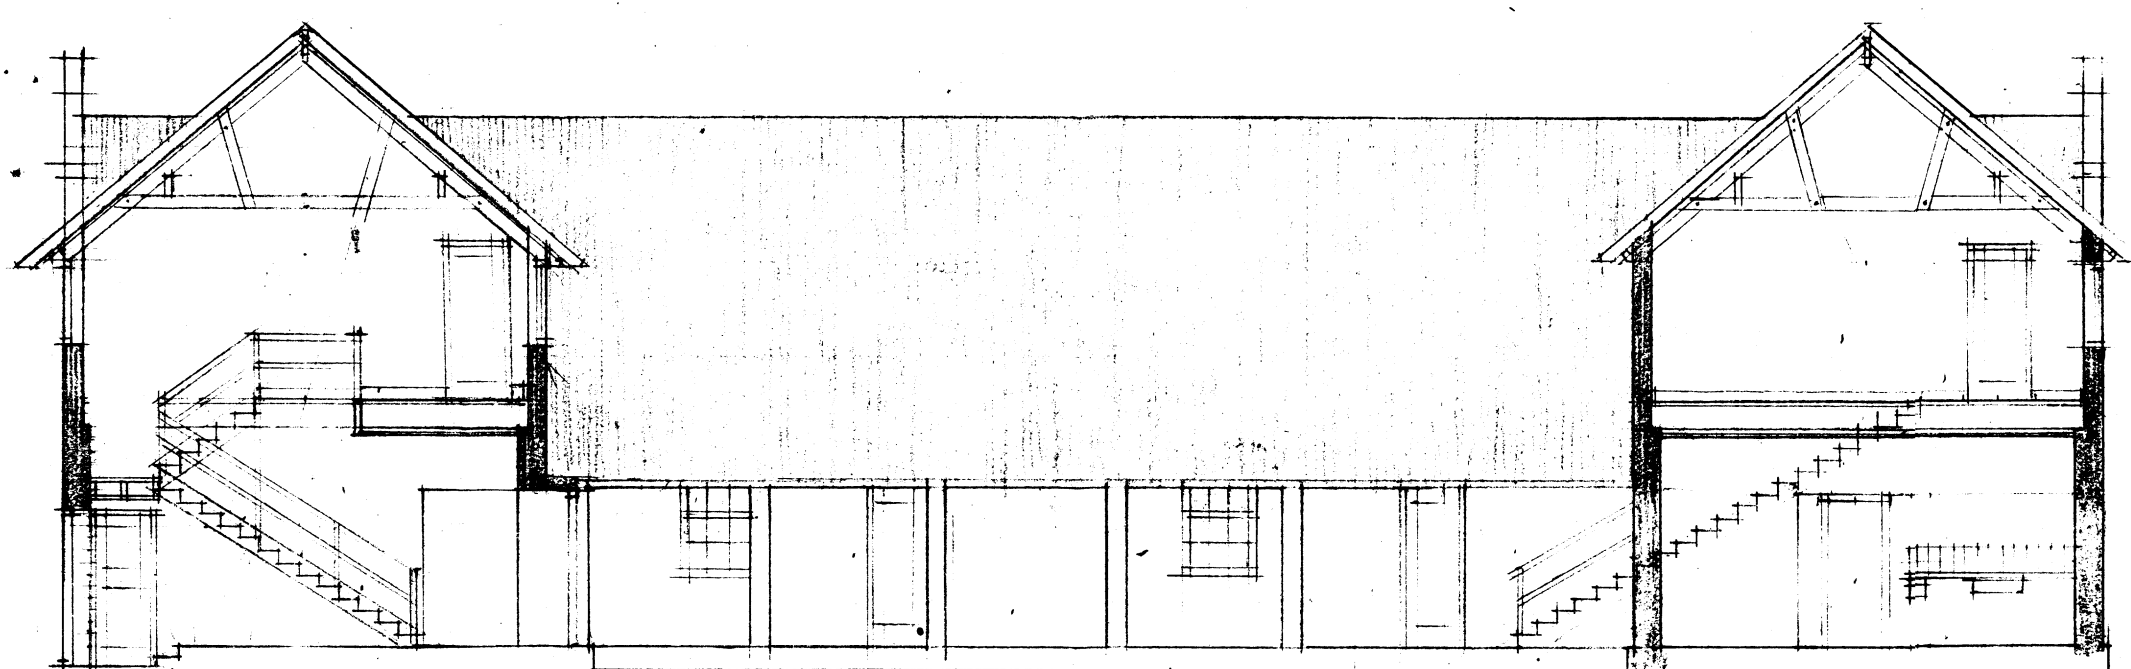


SECTION THRO' COURTYARD AND NEW WINGS LOOKING SOUTH.

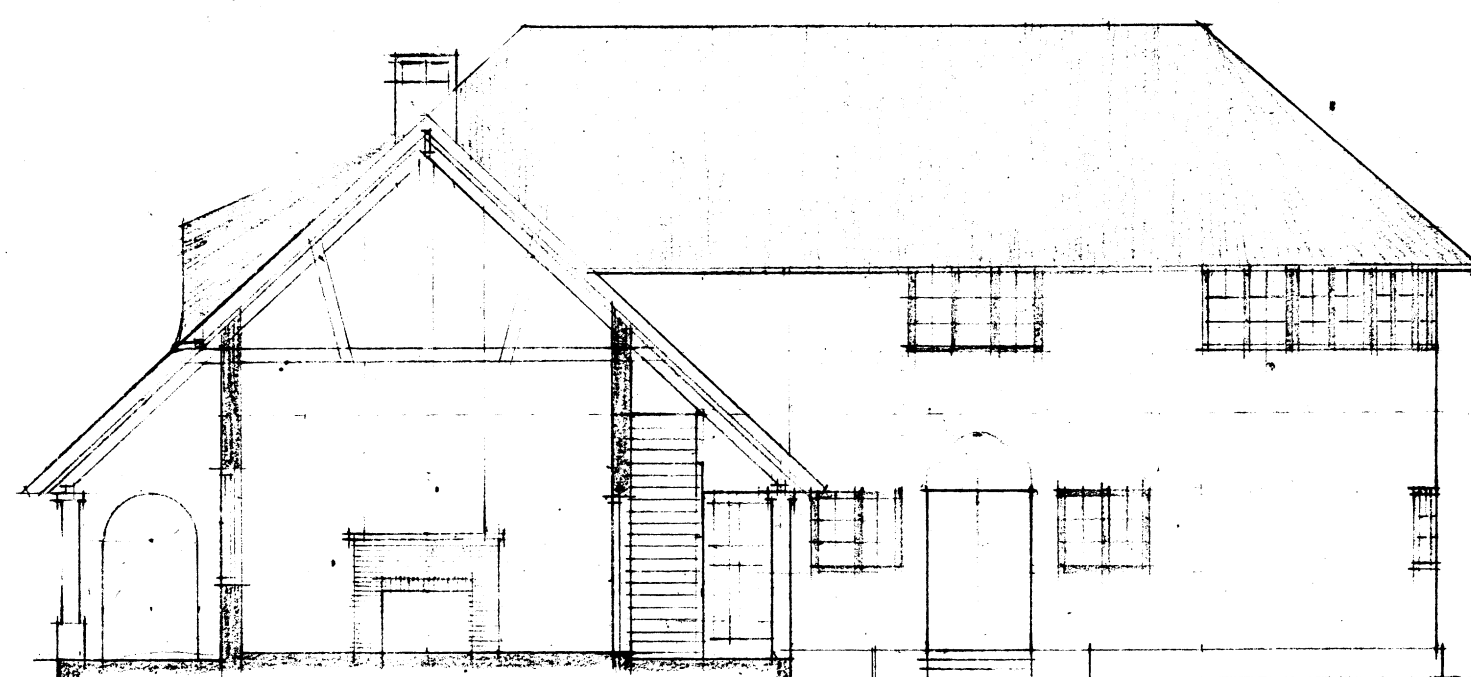


SOUTH TO NORTH SECTION THRO' EXISTING BUILDING LOOKING WEST.

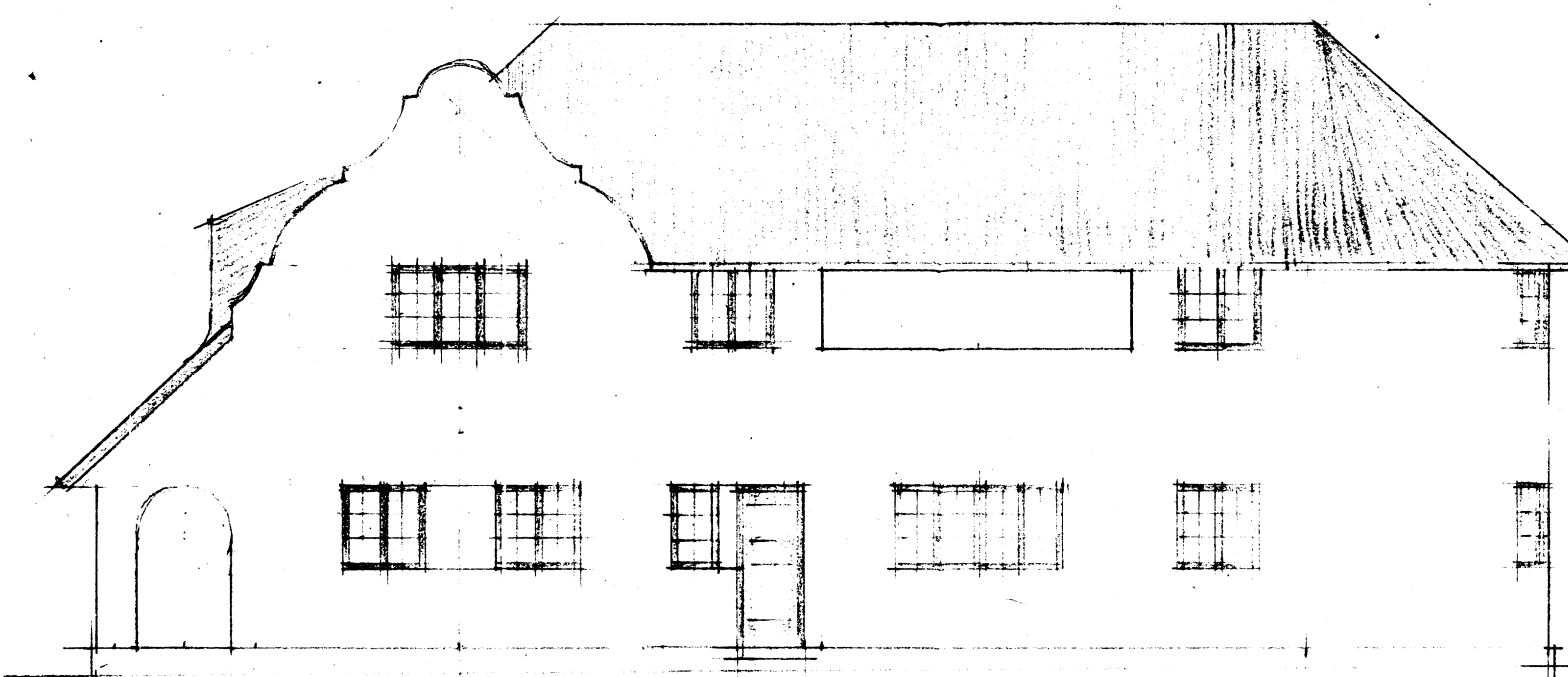

ELEVATION FACING EAST.

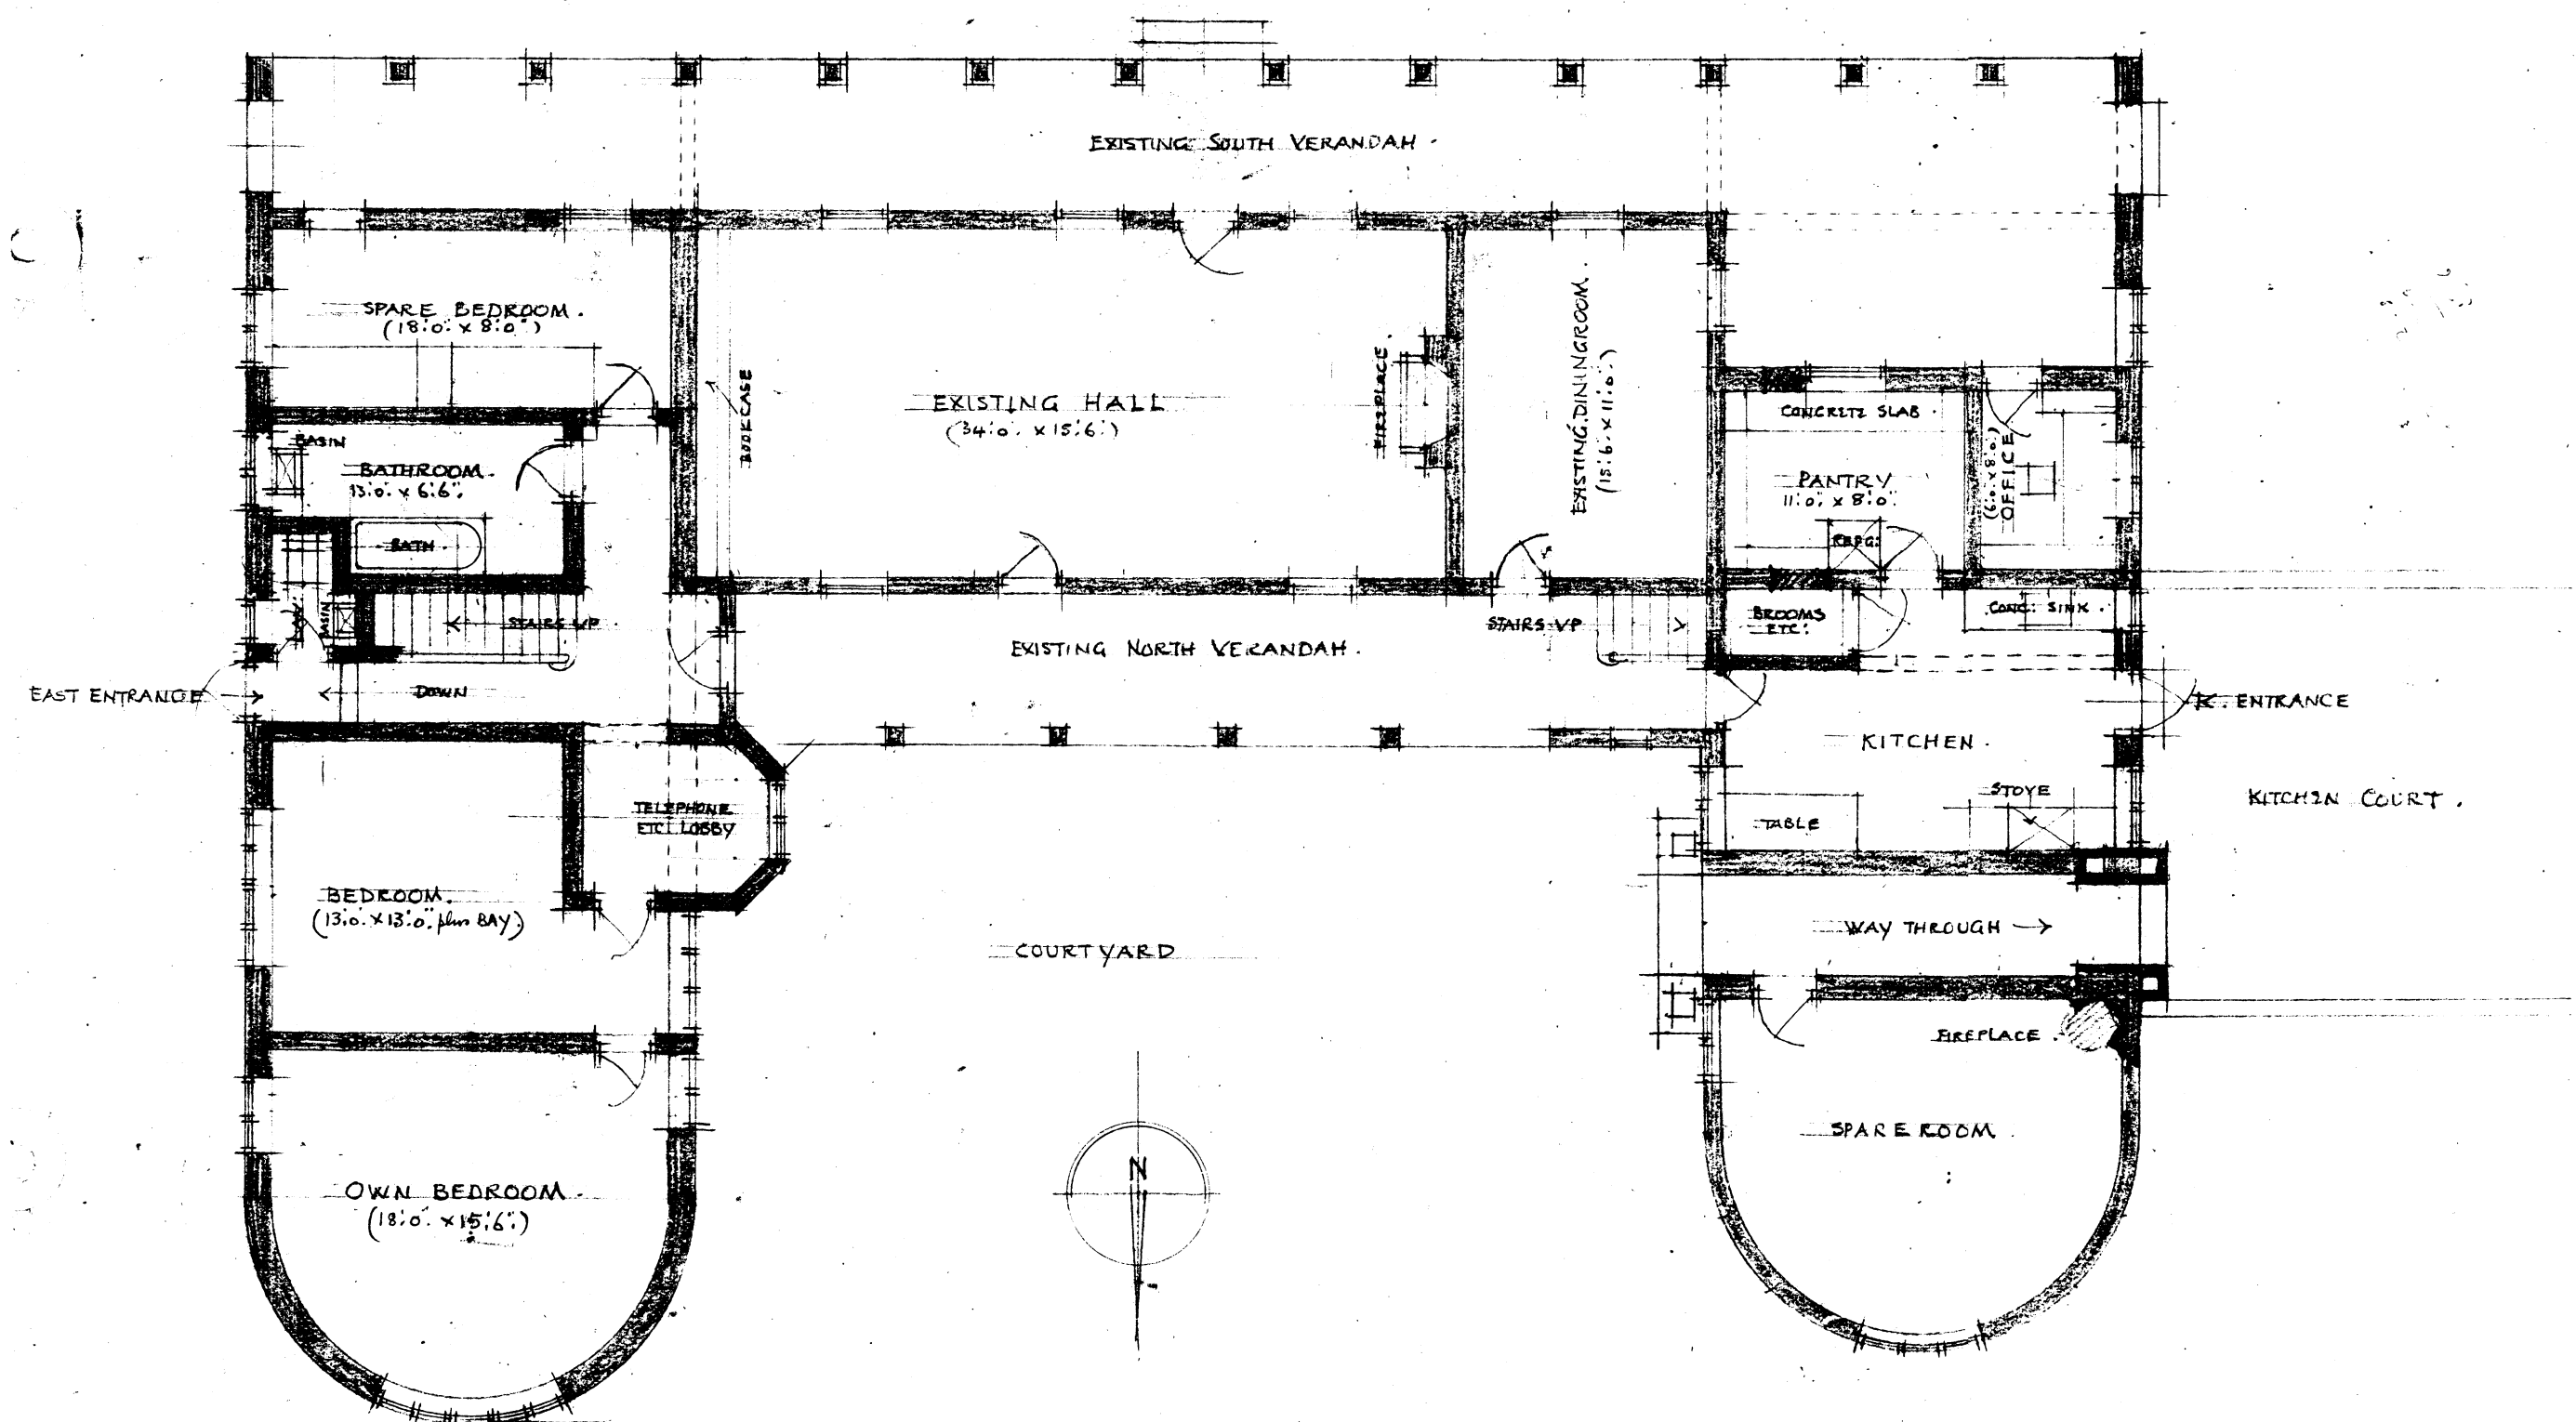

GROUND FLOOR PLAN.

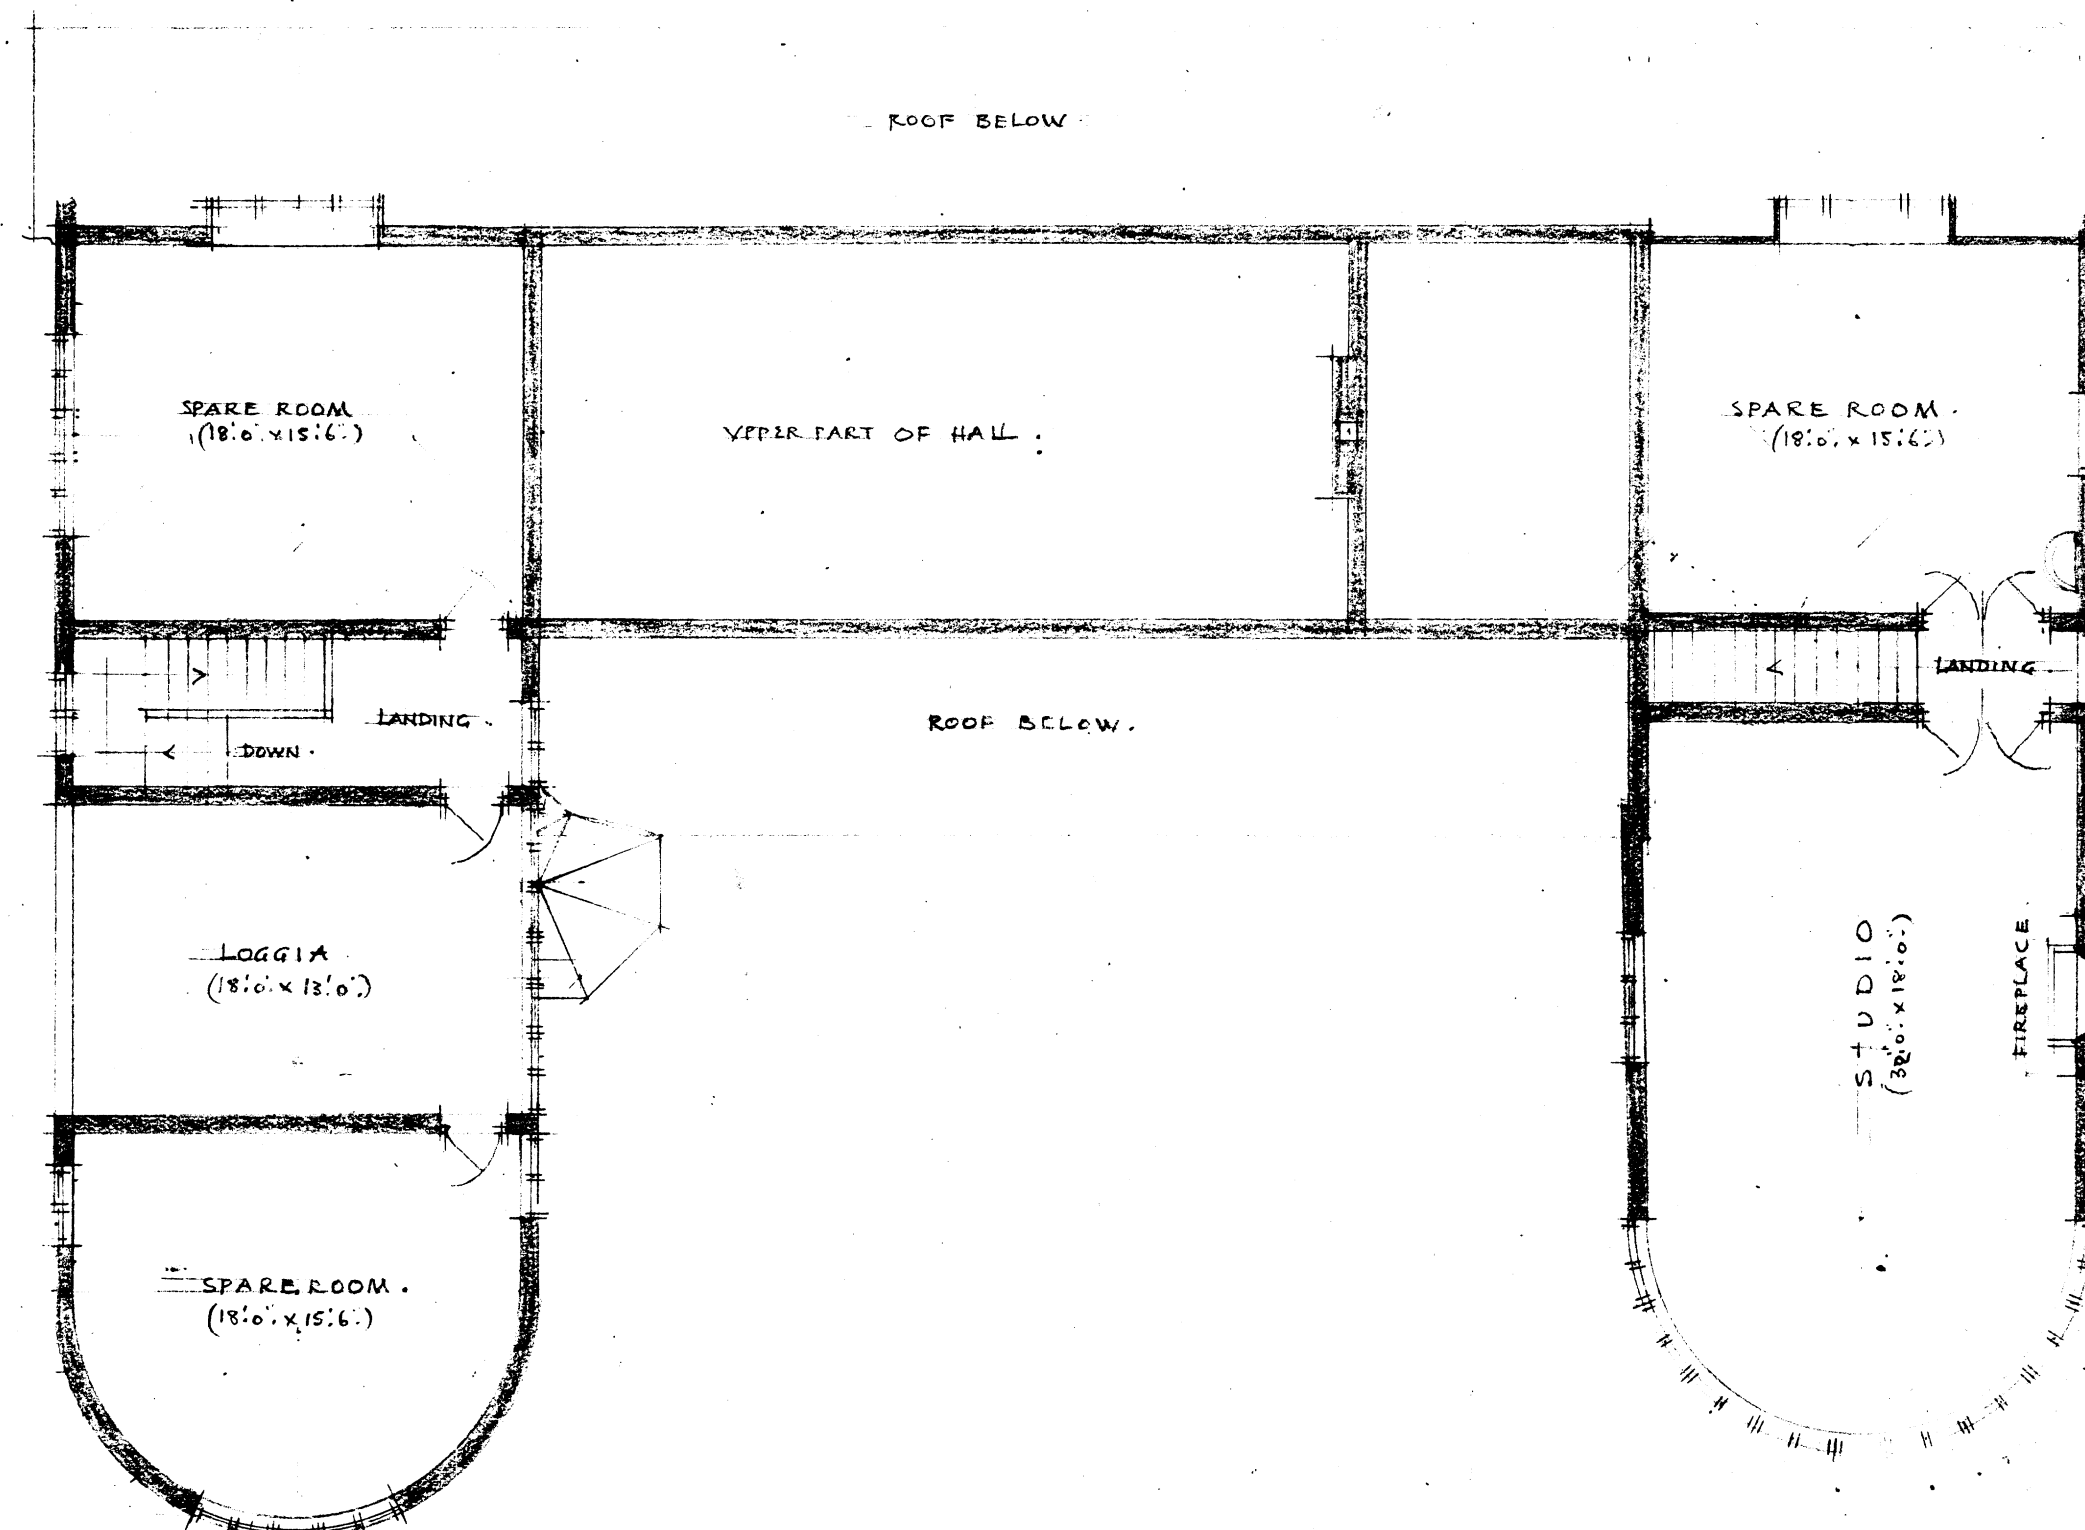

FIRST FLOOR PLAN.

Nathan Eaton ARCHT. ARCHT. PRETORIA.
 8.8.34.