



MRS. J. C. TURVEY, ZEBEDIELA, TRANSVAAL

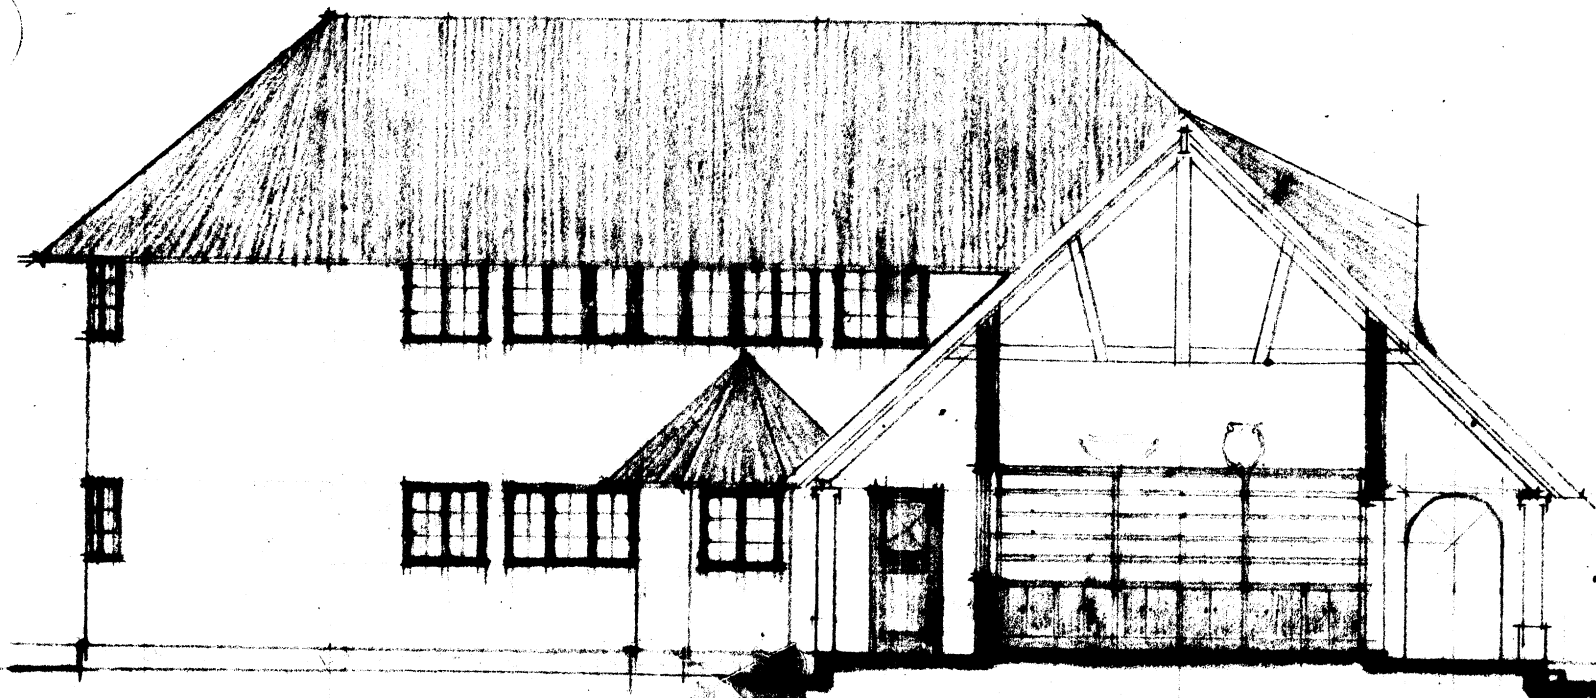

NORTH to SOUTH SECTION OF BUILDING LOOKING EAST

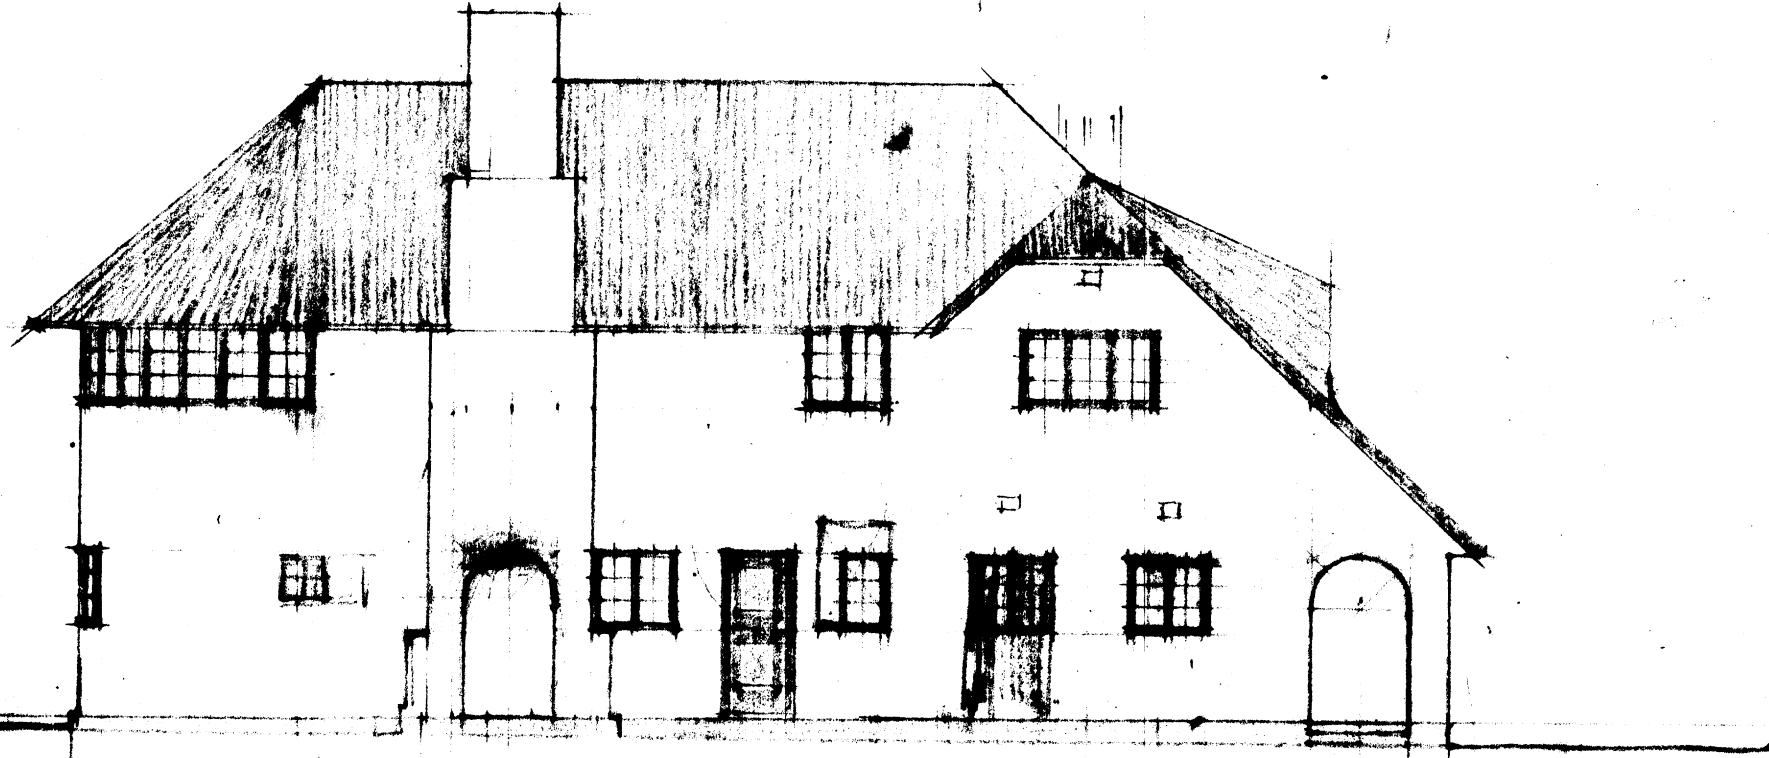

ELEVATION FACING WEST