
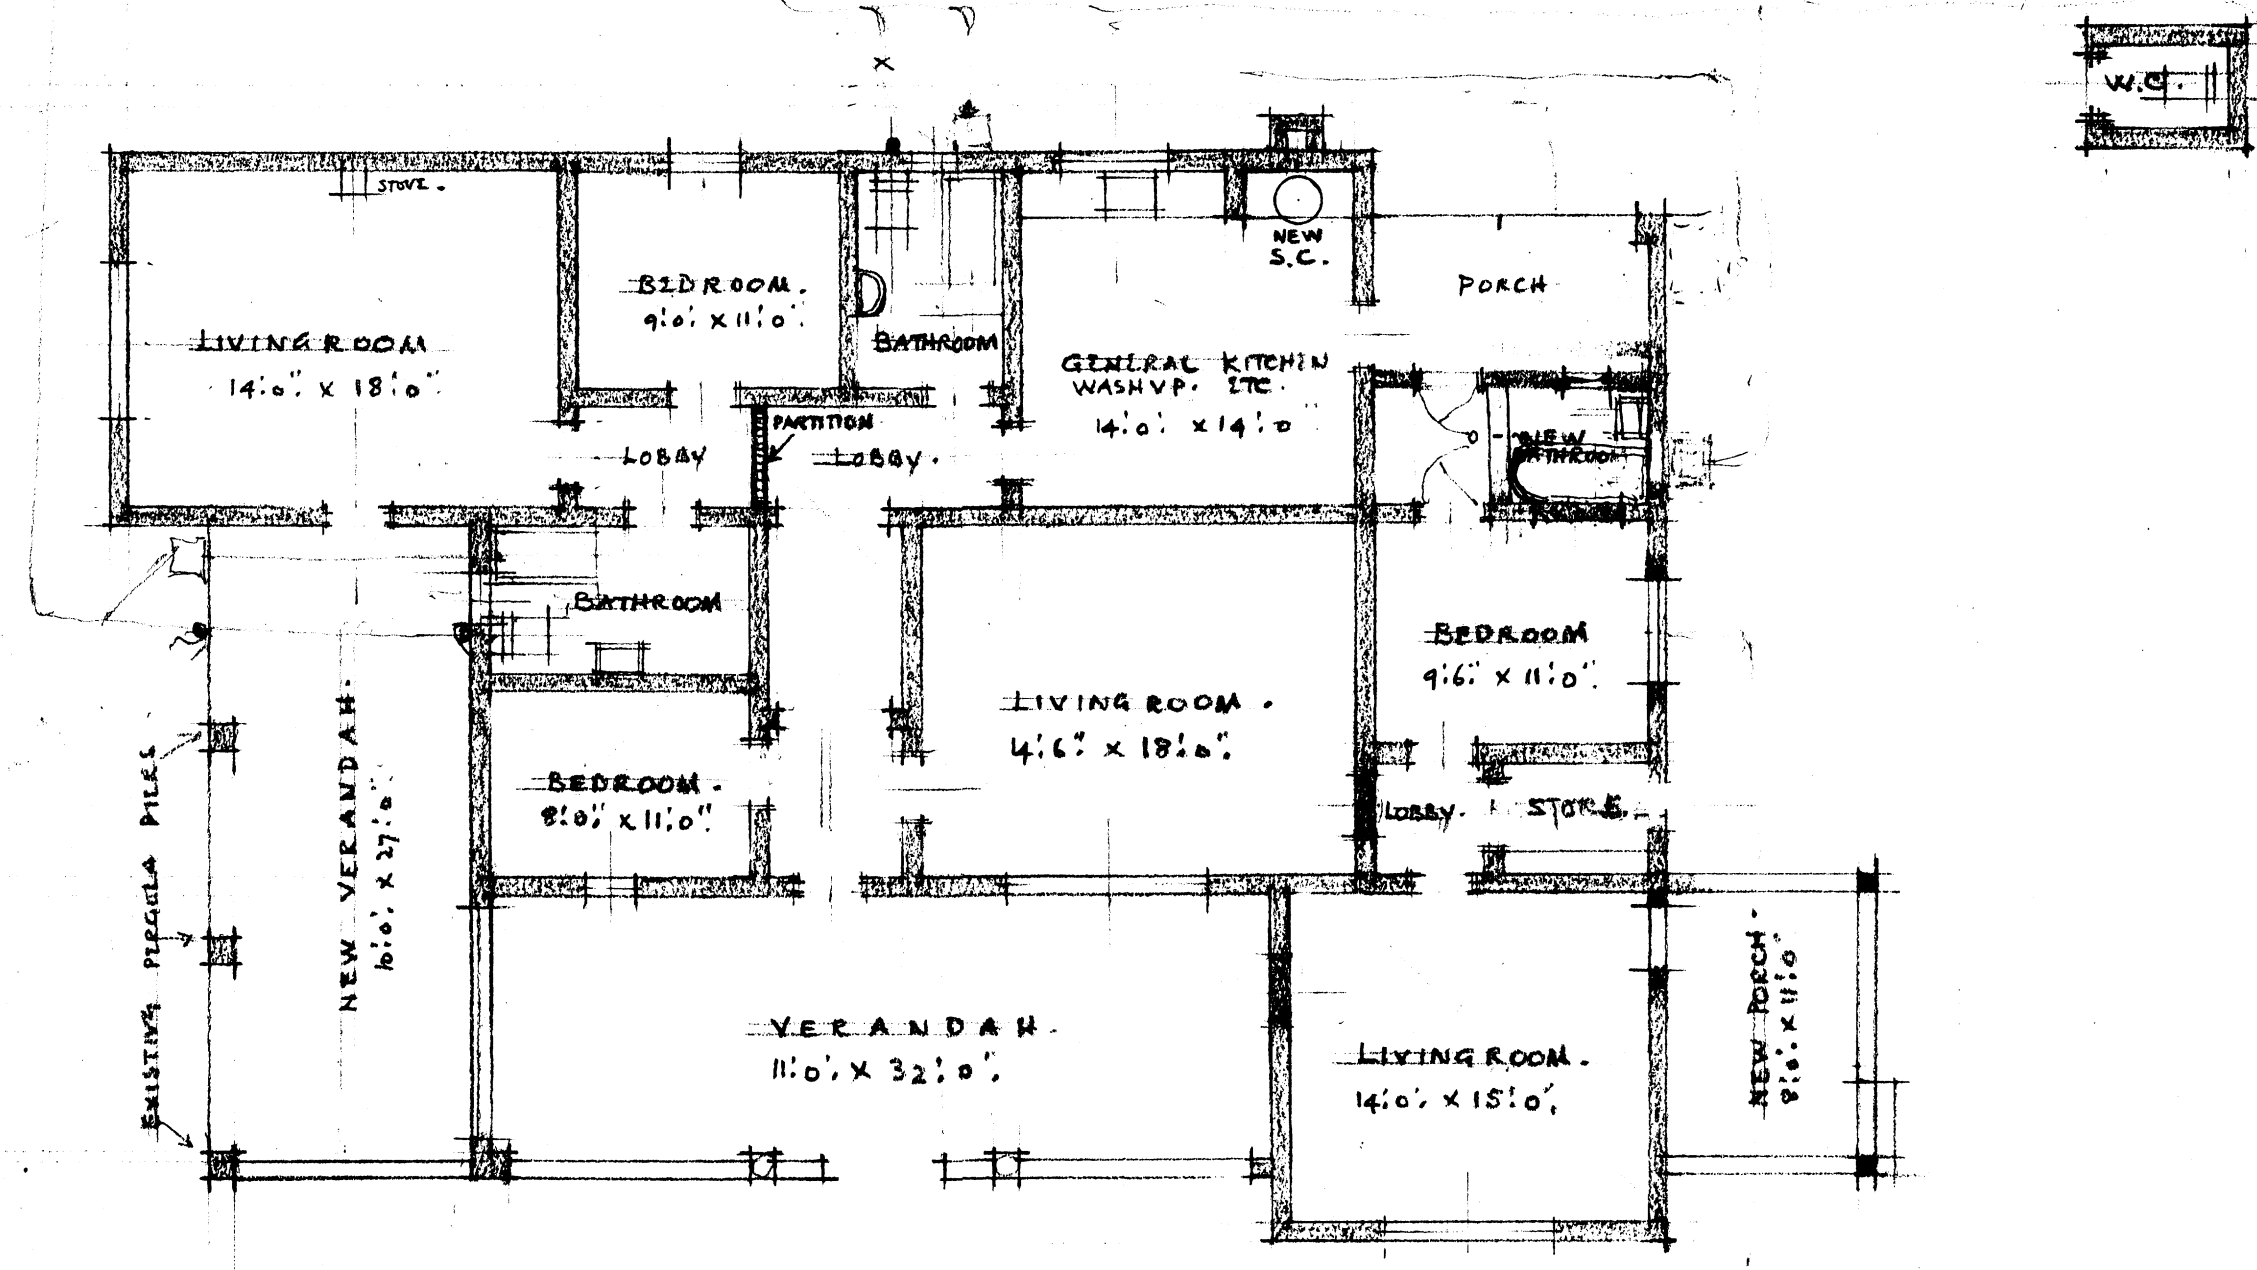
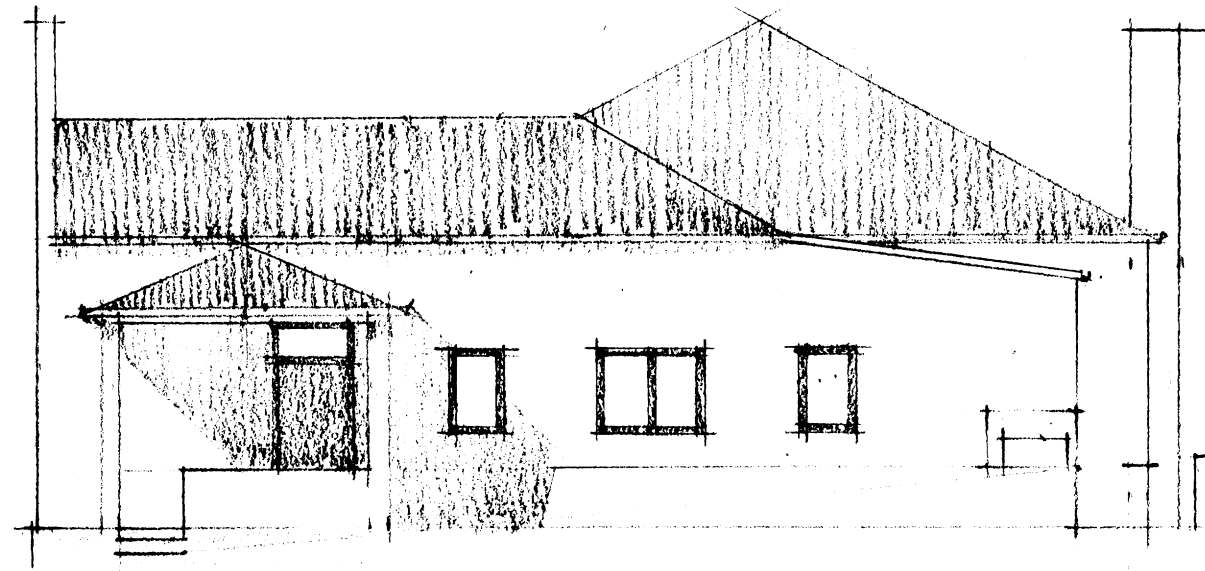
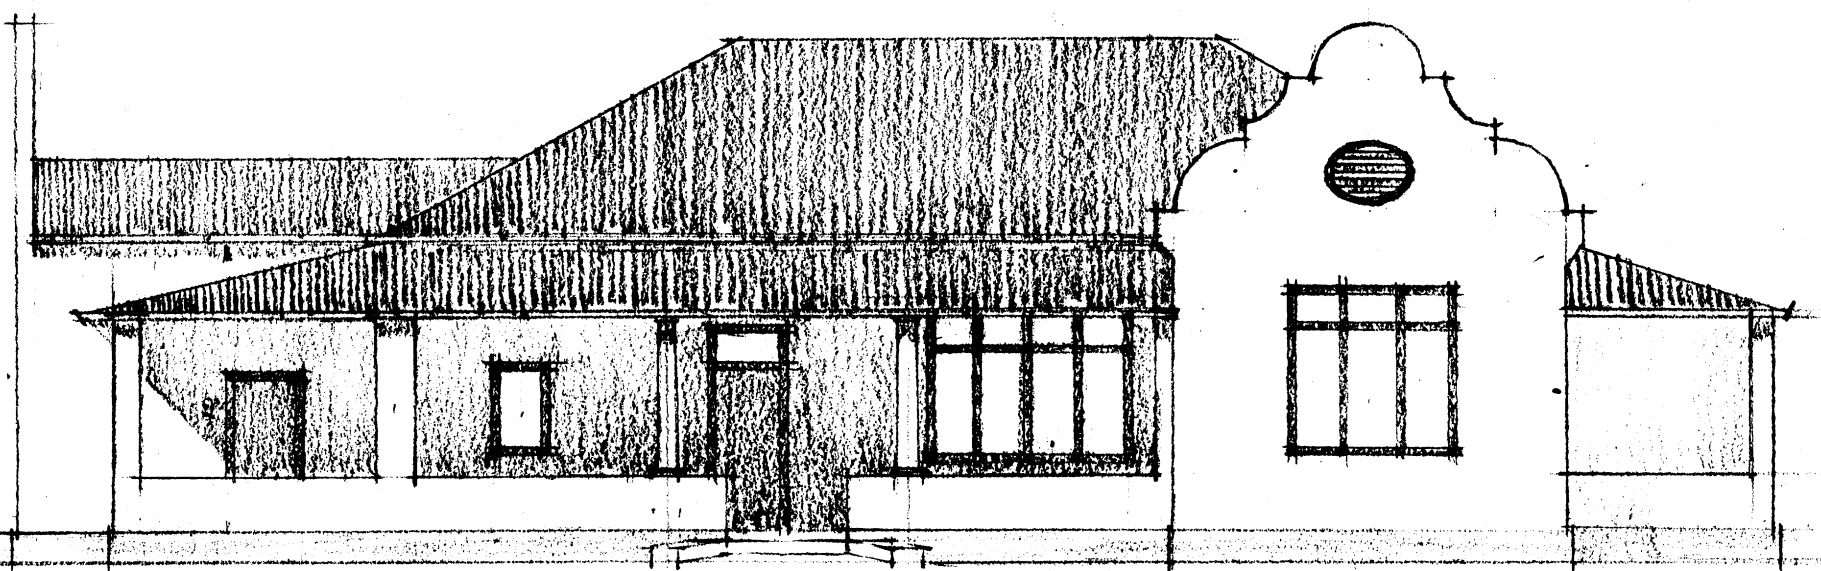


PROPOSED CONVERSION INTO THREE FLATS OF EXISTING HOUSE ON ERP 251 SUNNYSIDE for DOCTOR MARIE T2 WATER.
EIGHTH SCALE PRELIMINARY SKETCH.

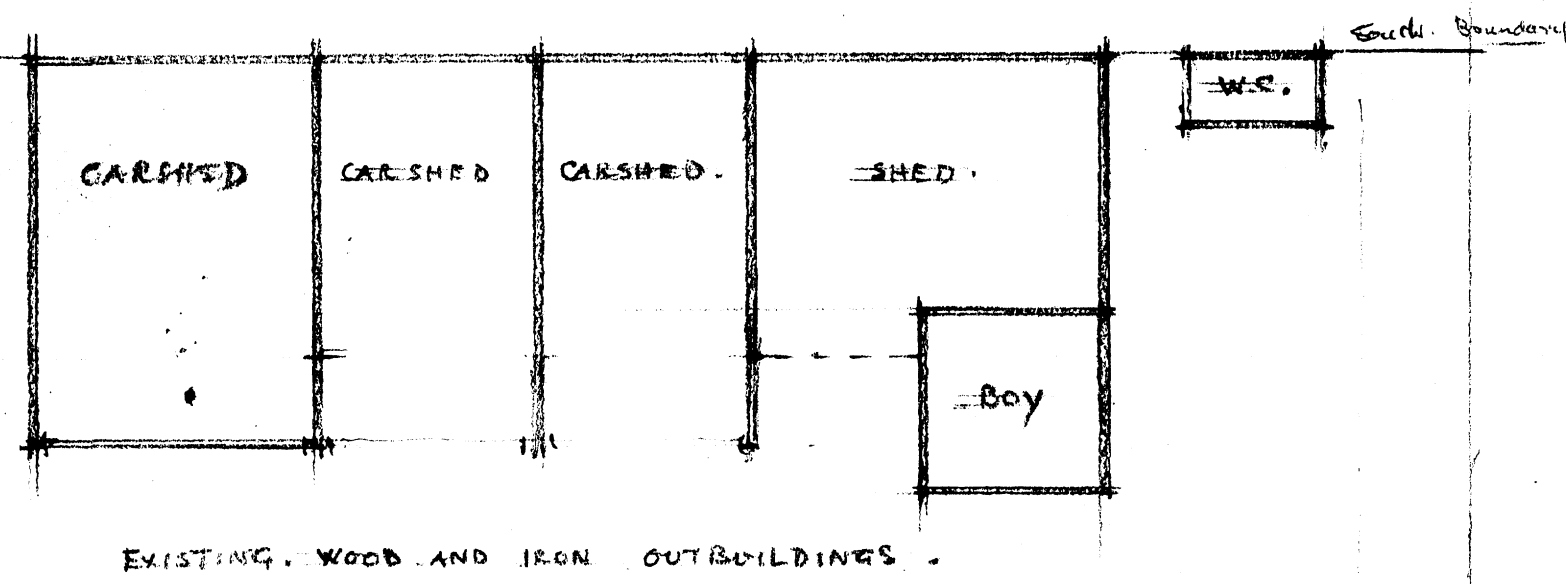

Norman Edwin ARIBA.
CHARTERED ARCHITECT.
PACIFIC.