


ELEVATION OF GUEST Rm. FIREPLACE.



ELEVATION OF LIVING ROOM FIREPLACE.

SECTION.

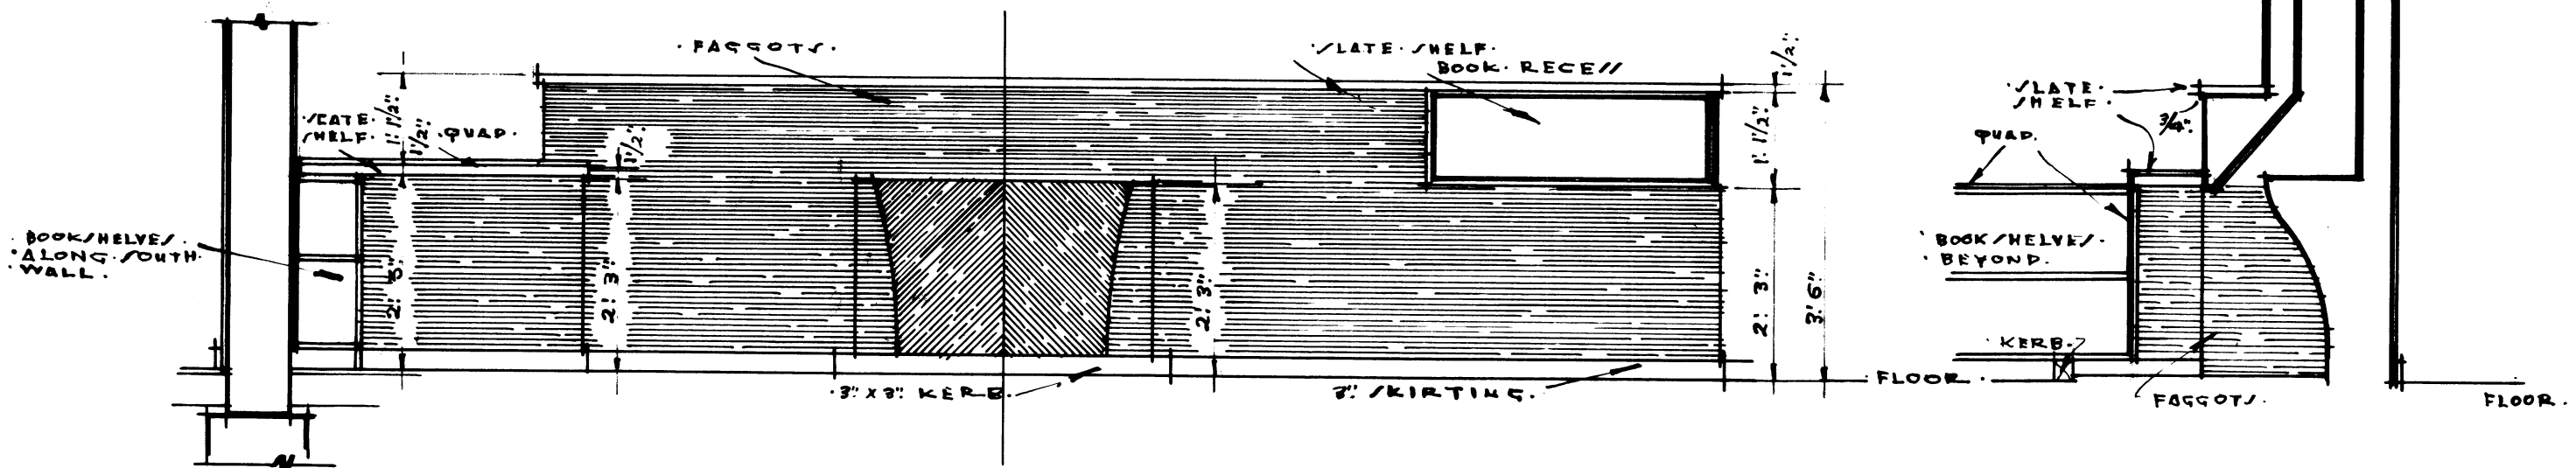