
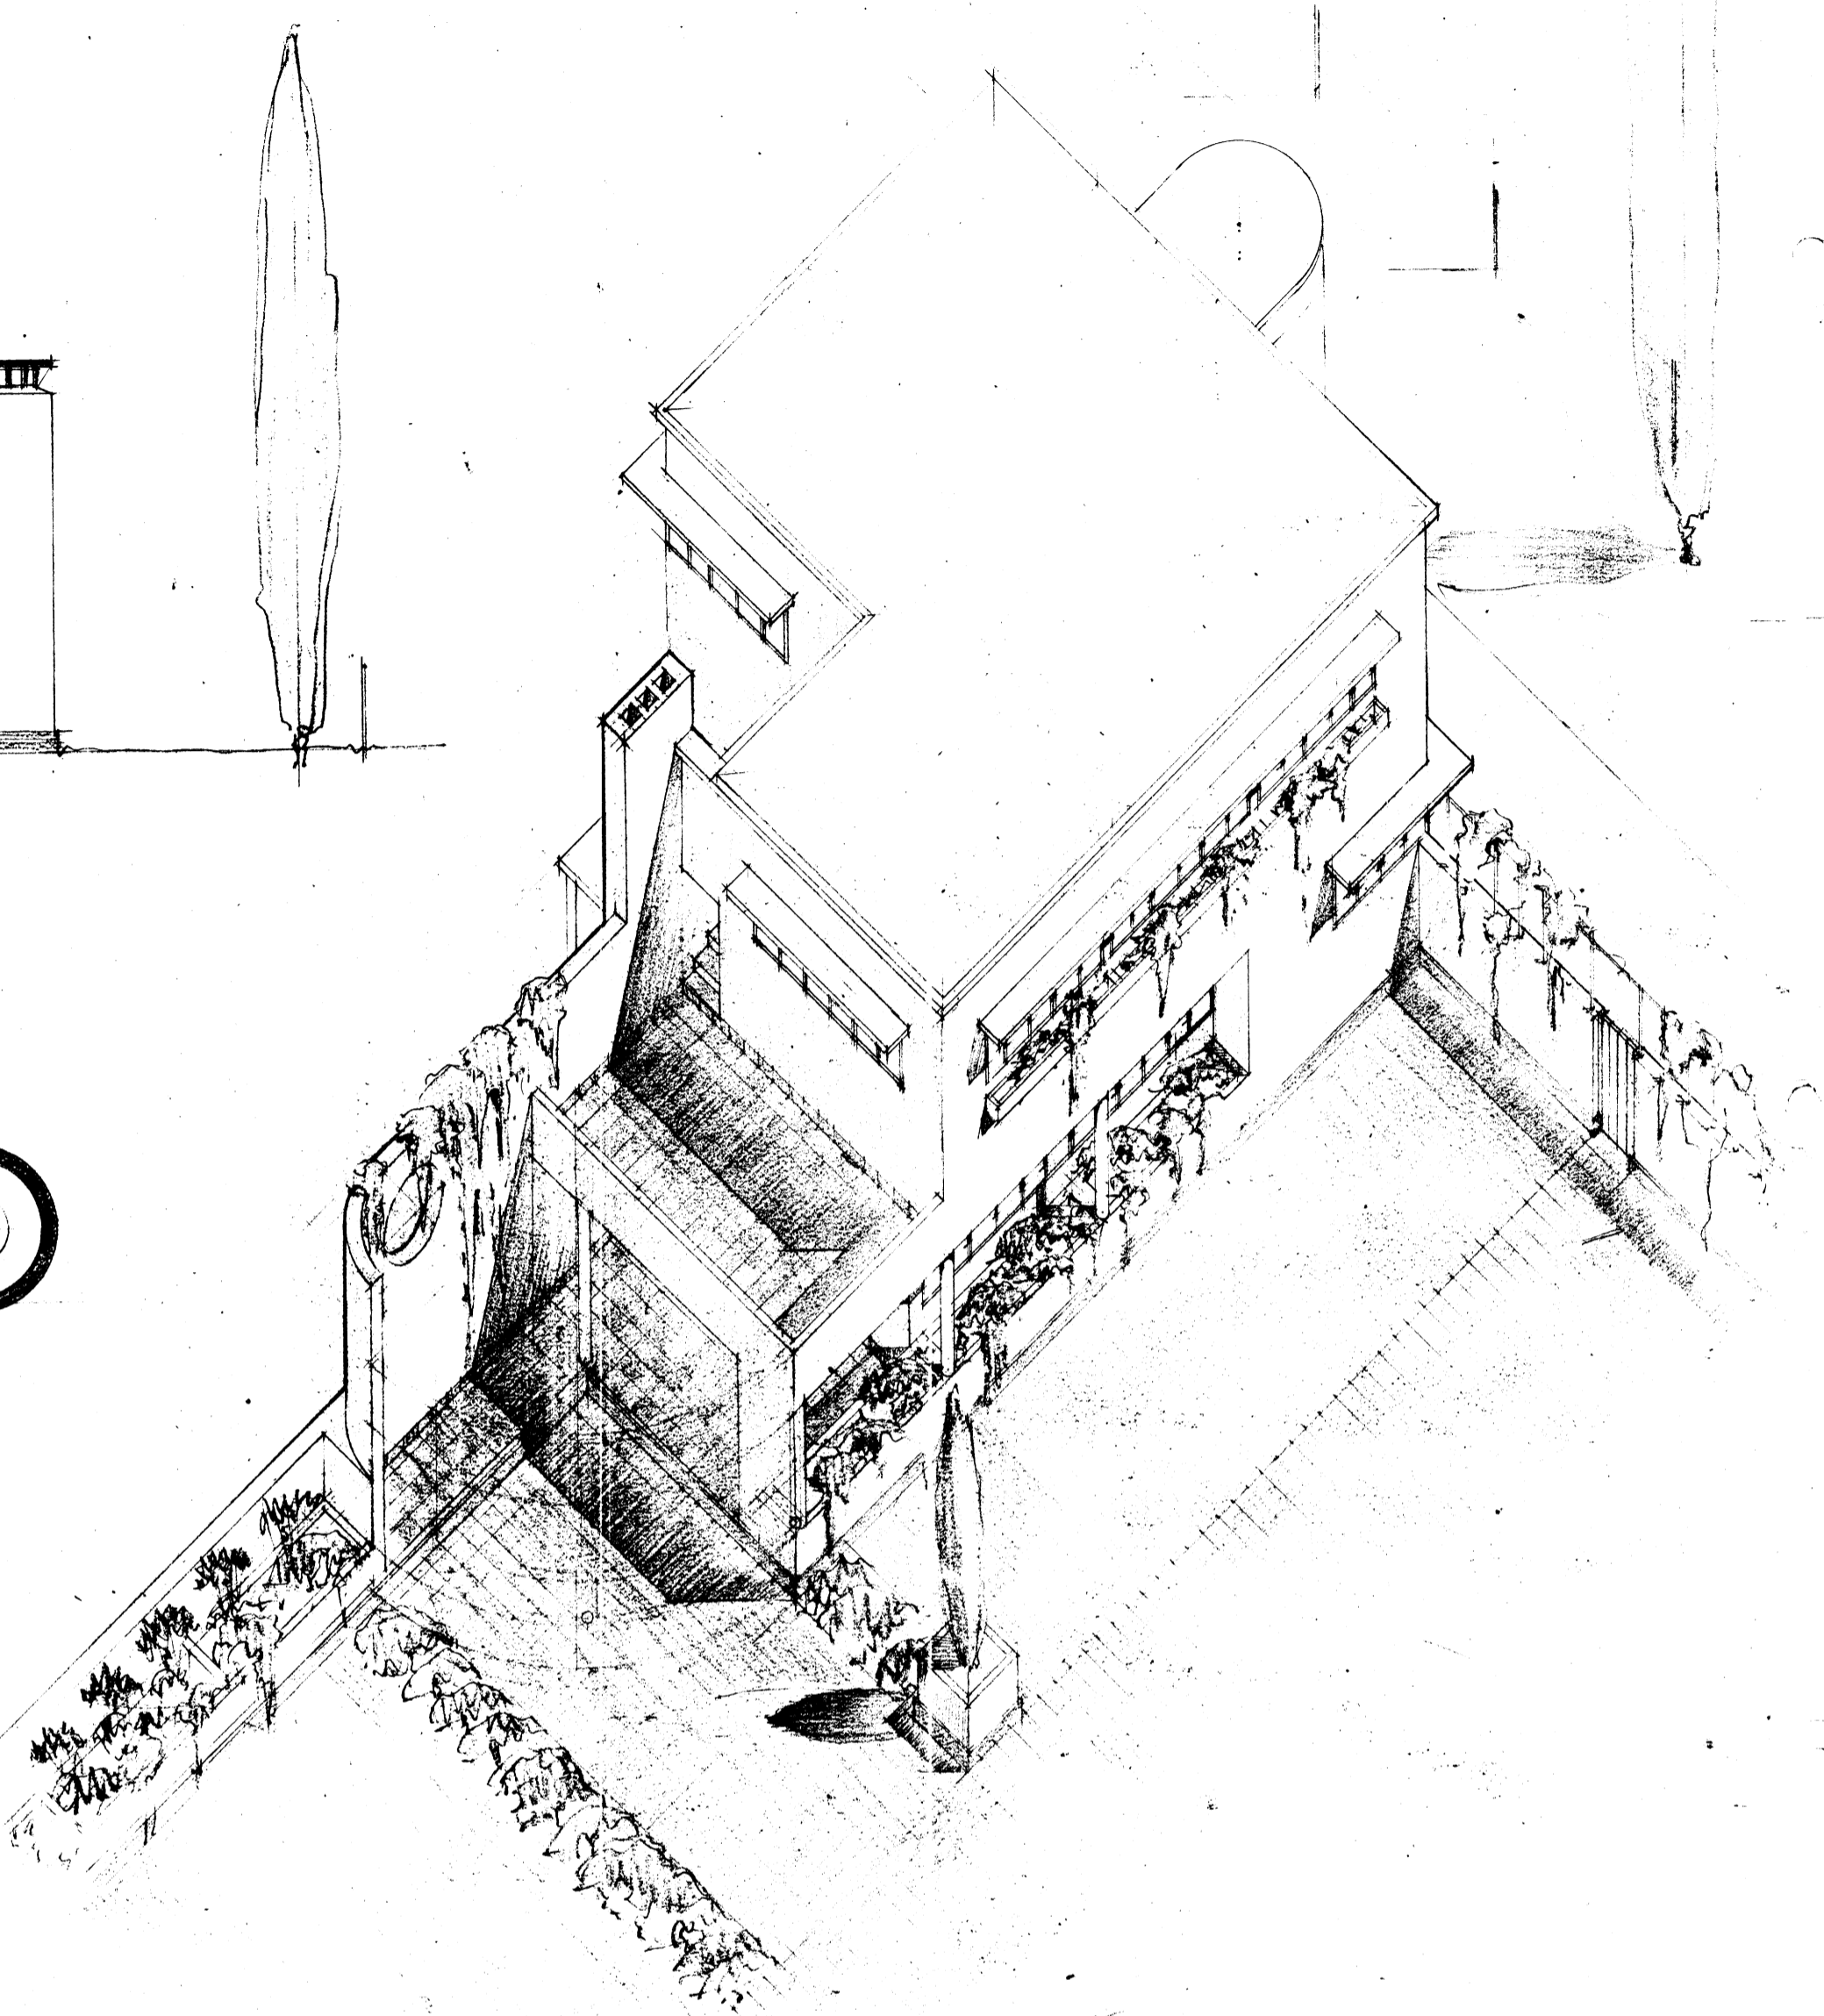
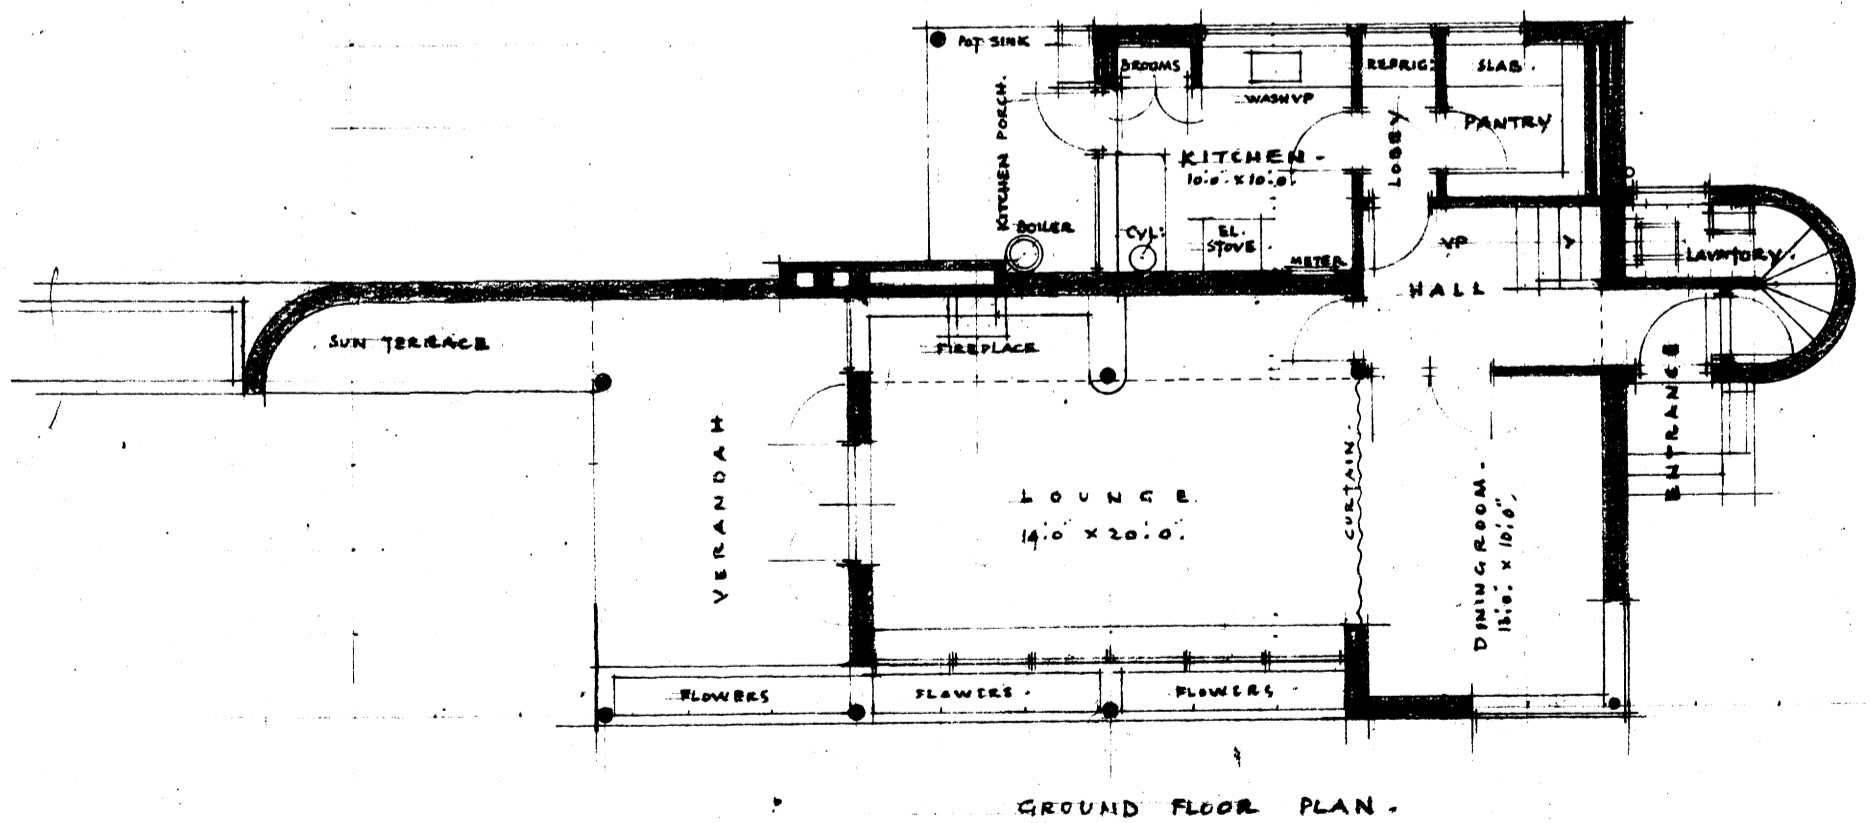
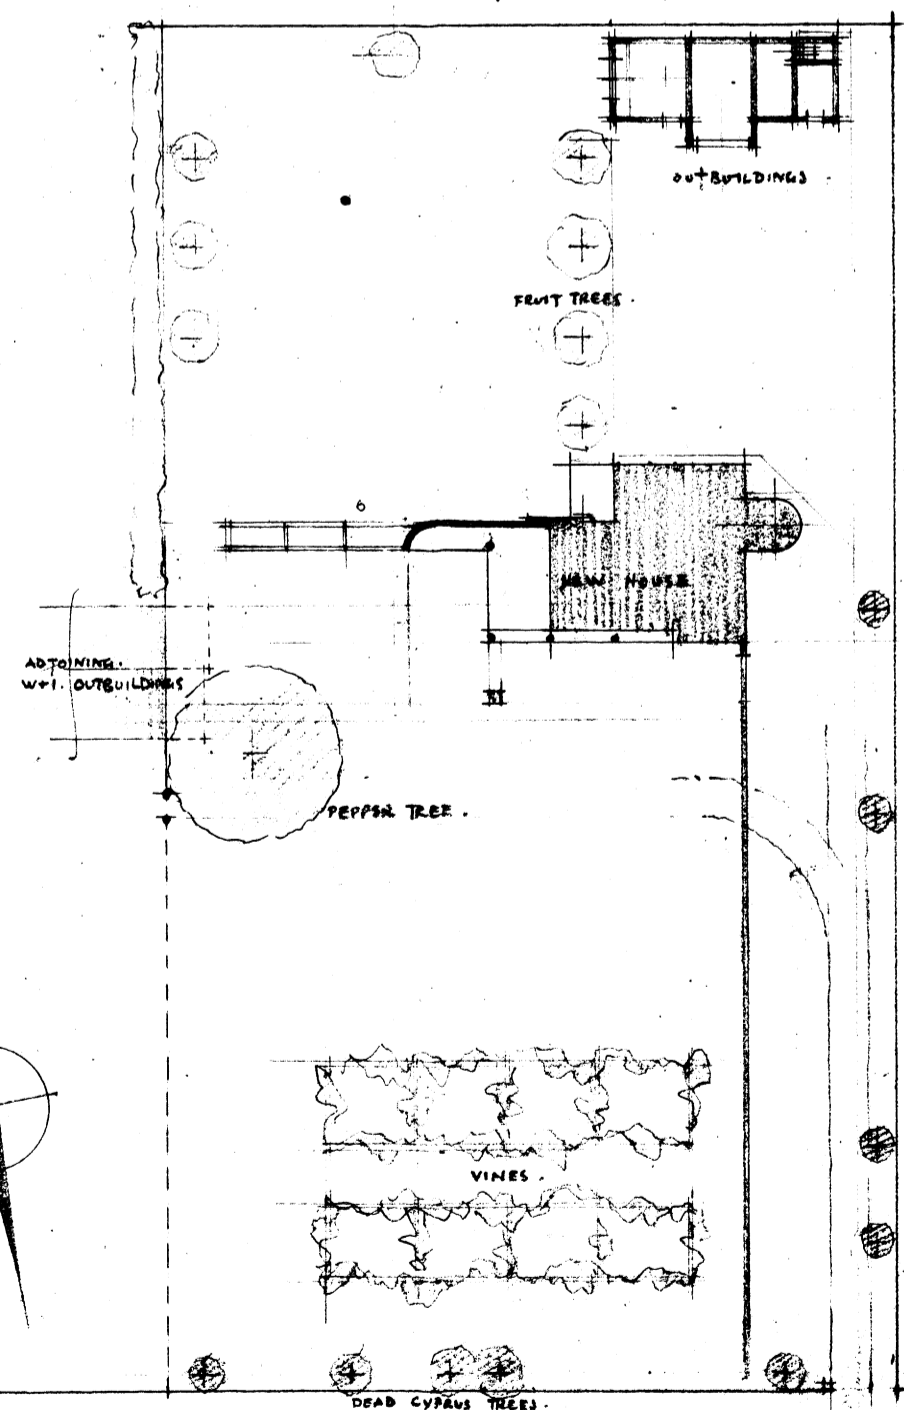
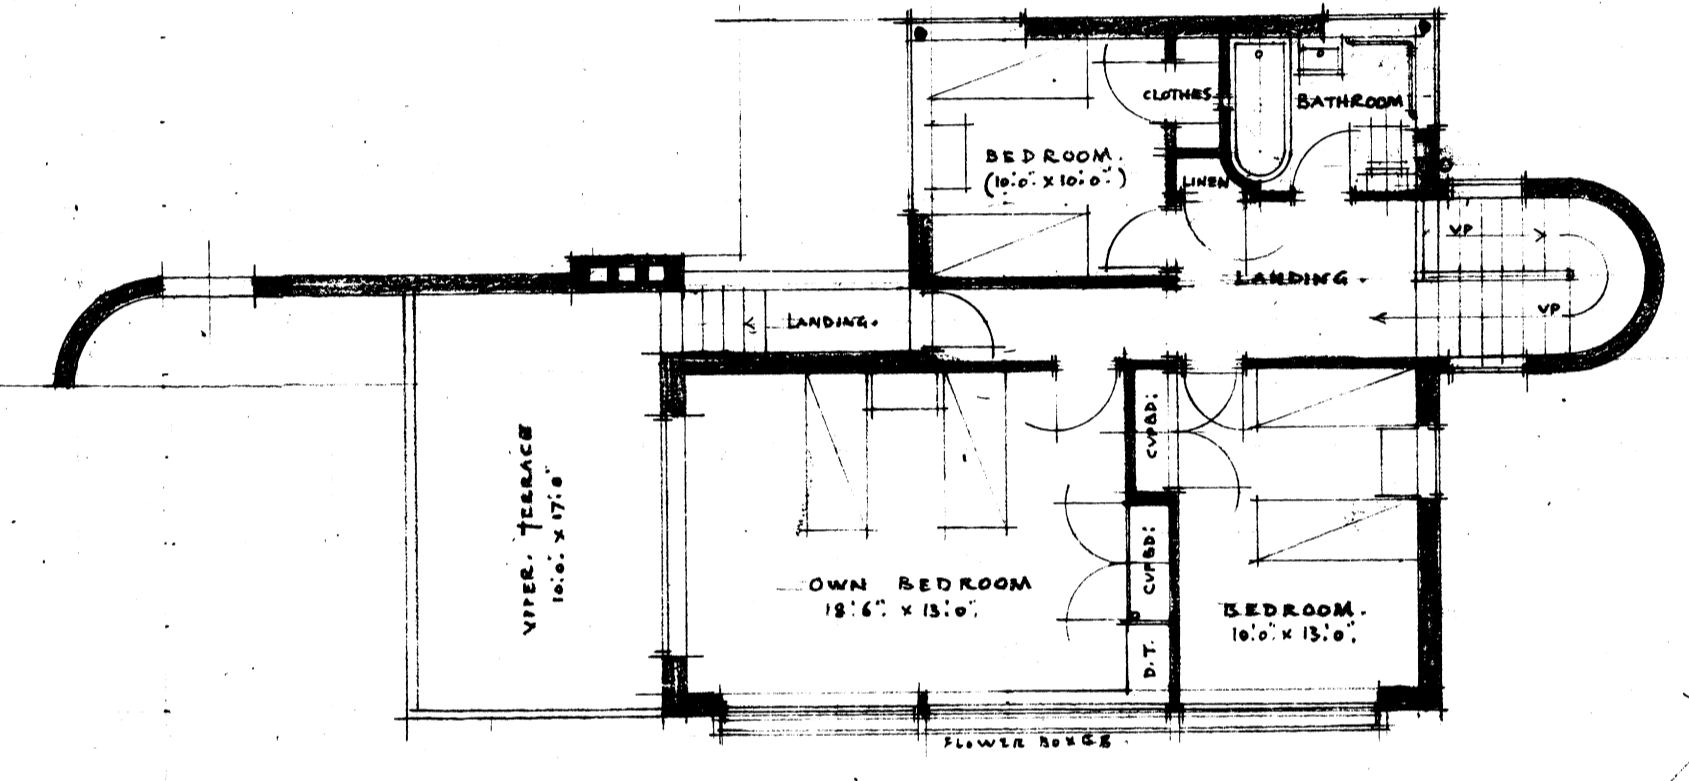


HOUSE TO BE BUILT ON ERF NO 354 MACKENZIE STREET BROOKLYN PRETORIA FOR G. M. FROMMURZE ESQ.

NO. 354 R.P.

1/8" INCH = 1 FOOT. SKETCH PLAN.

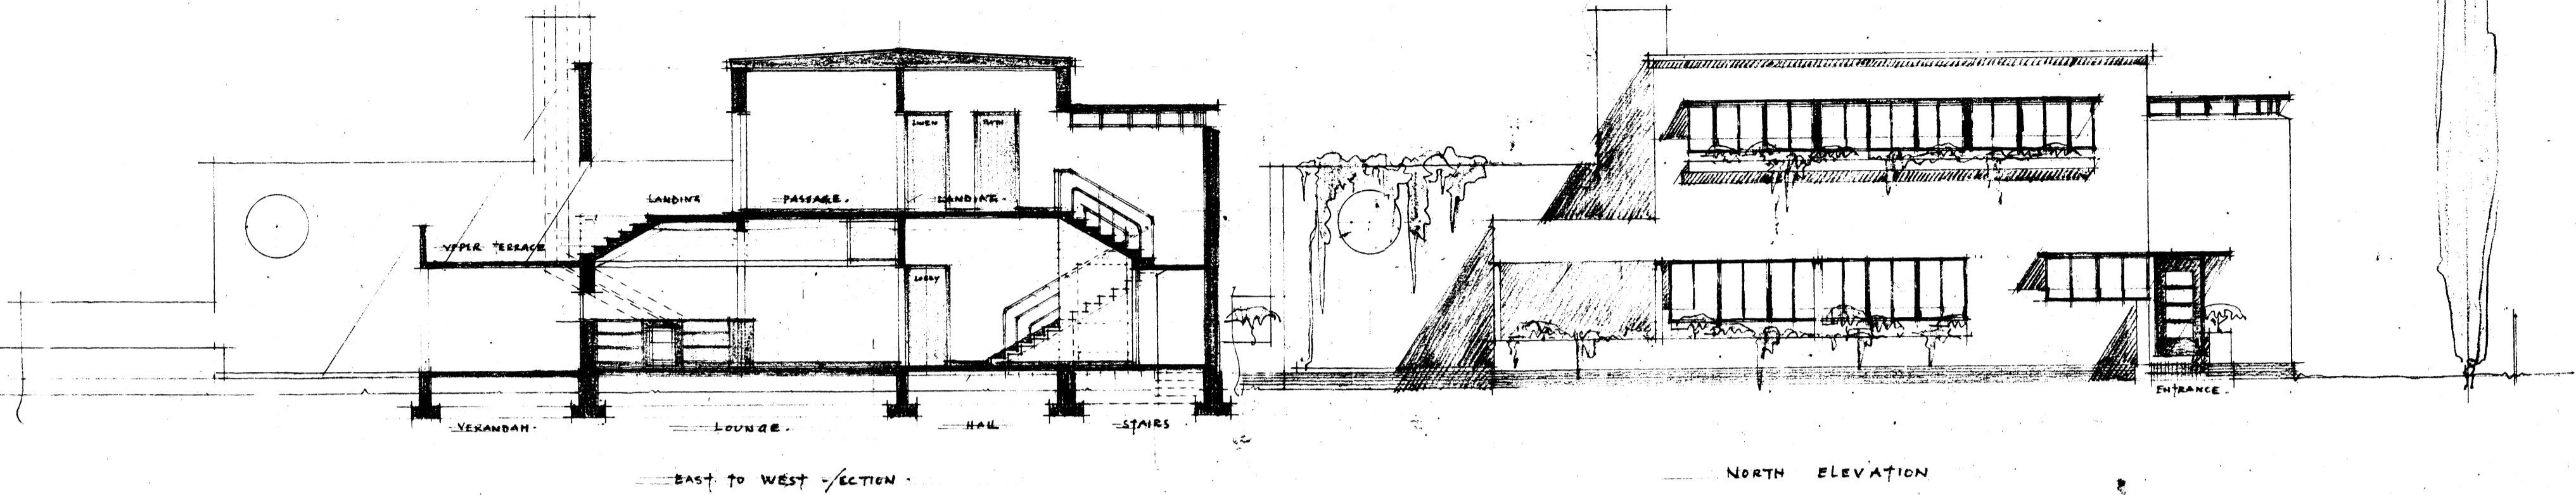

MACKENZIE STREET.

1/40" INCH = 1 FOOT. SITE PLAN.

Norman Eaton A.R.I.B.A. ARCHITECT. PRETORIA 30. 4. 35.

P.30/1.