



CROSS SECTION

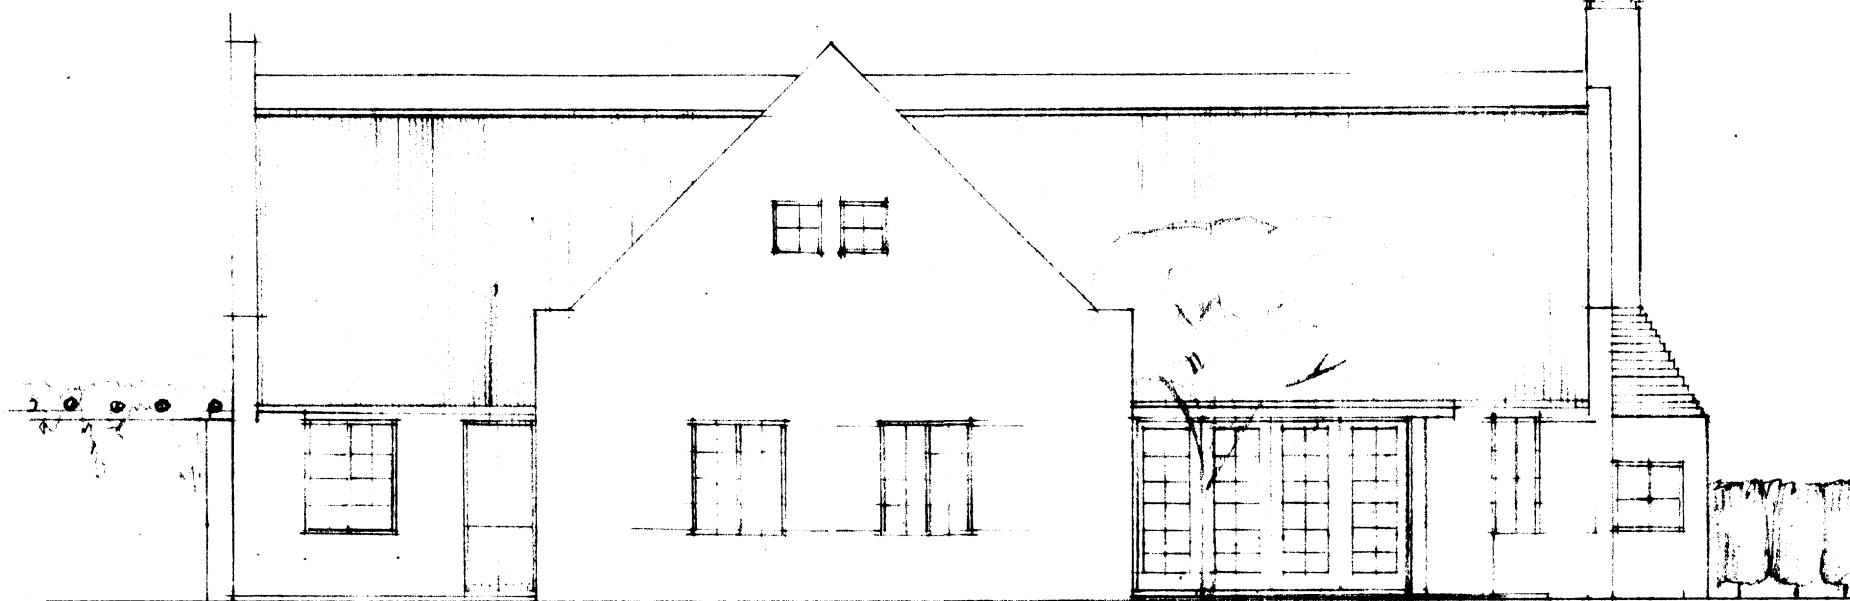

NORTH ELEVATION

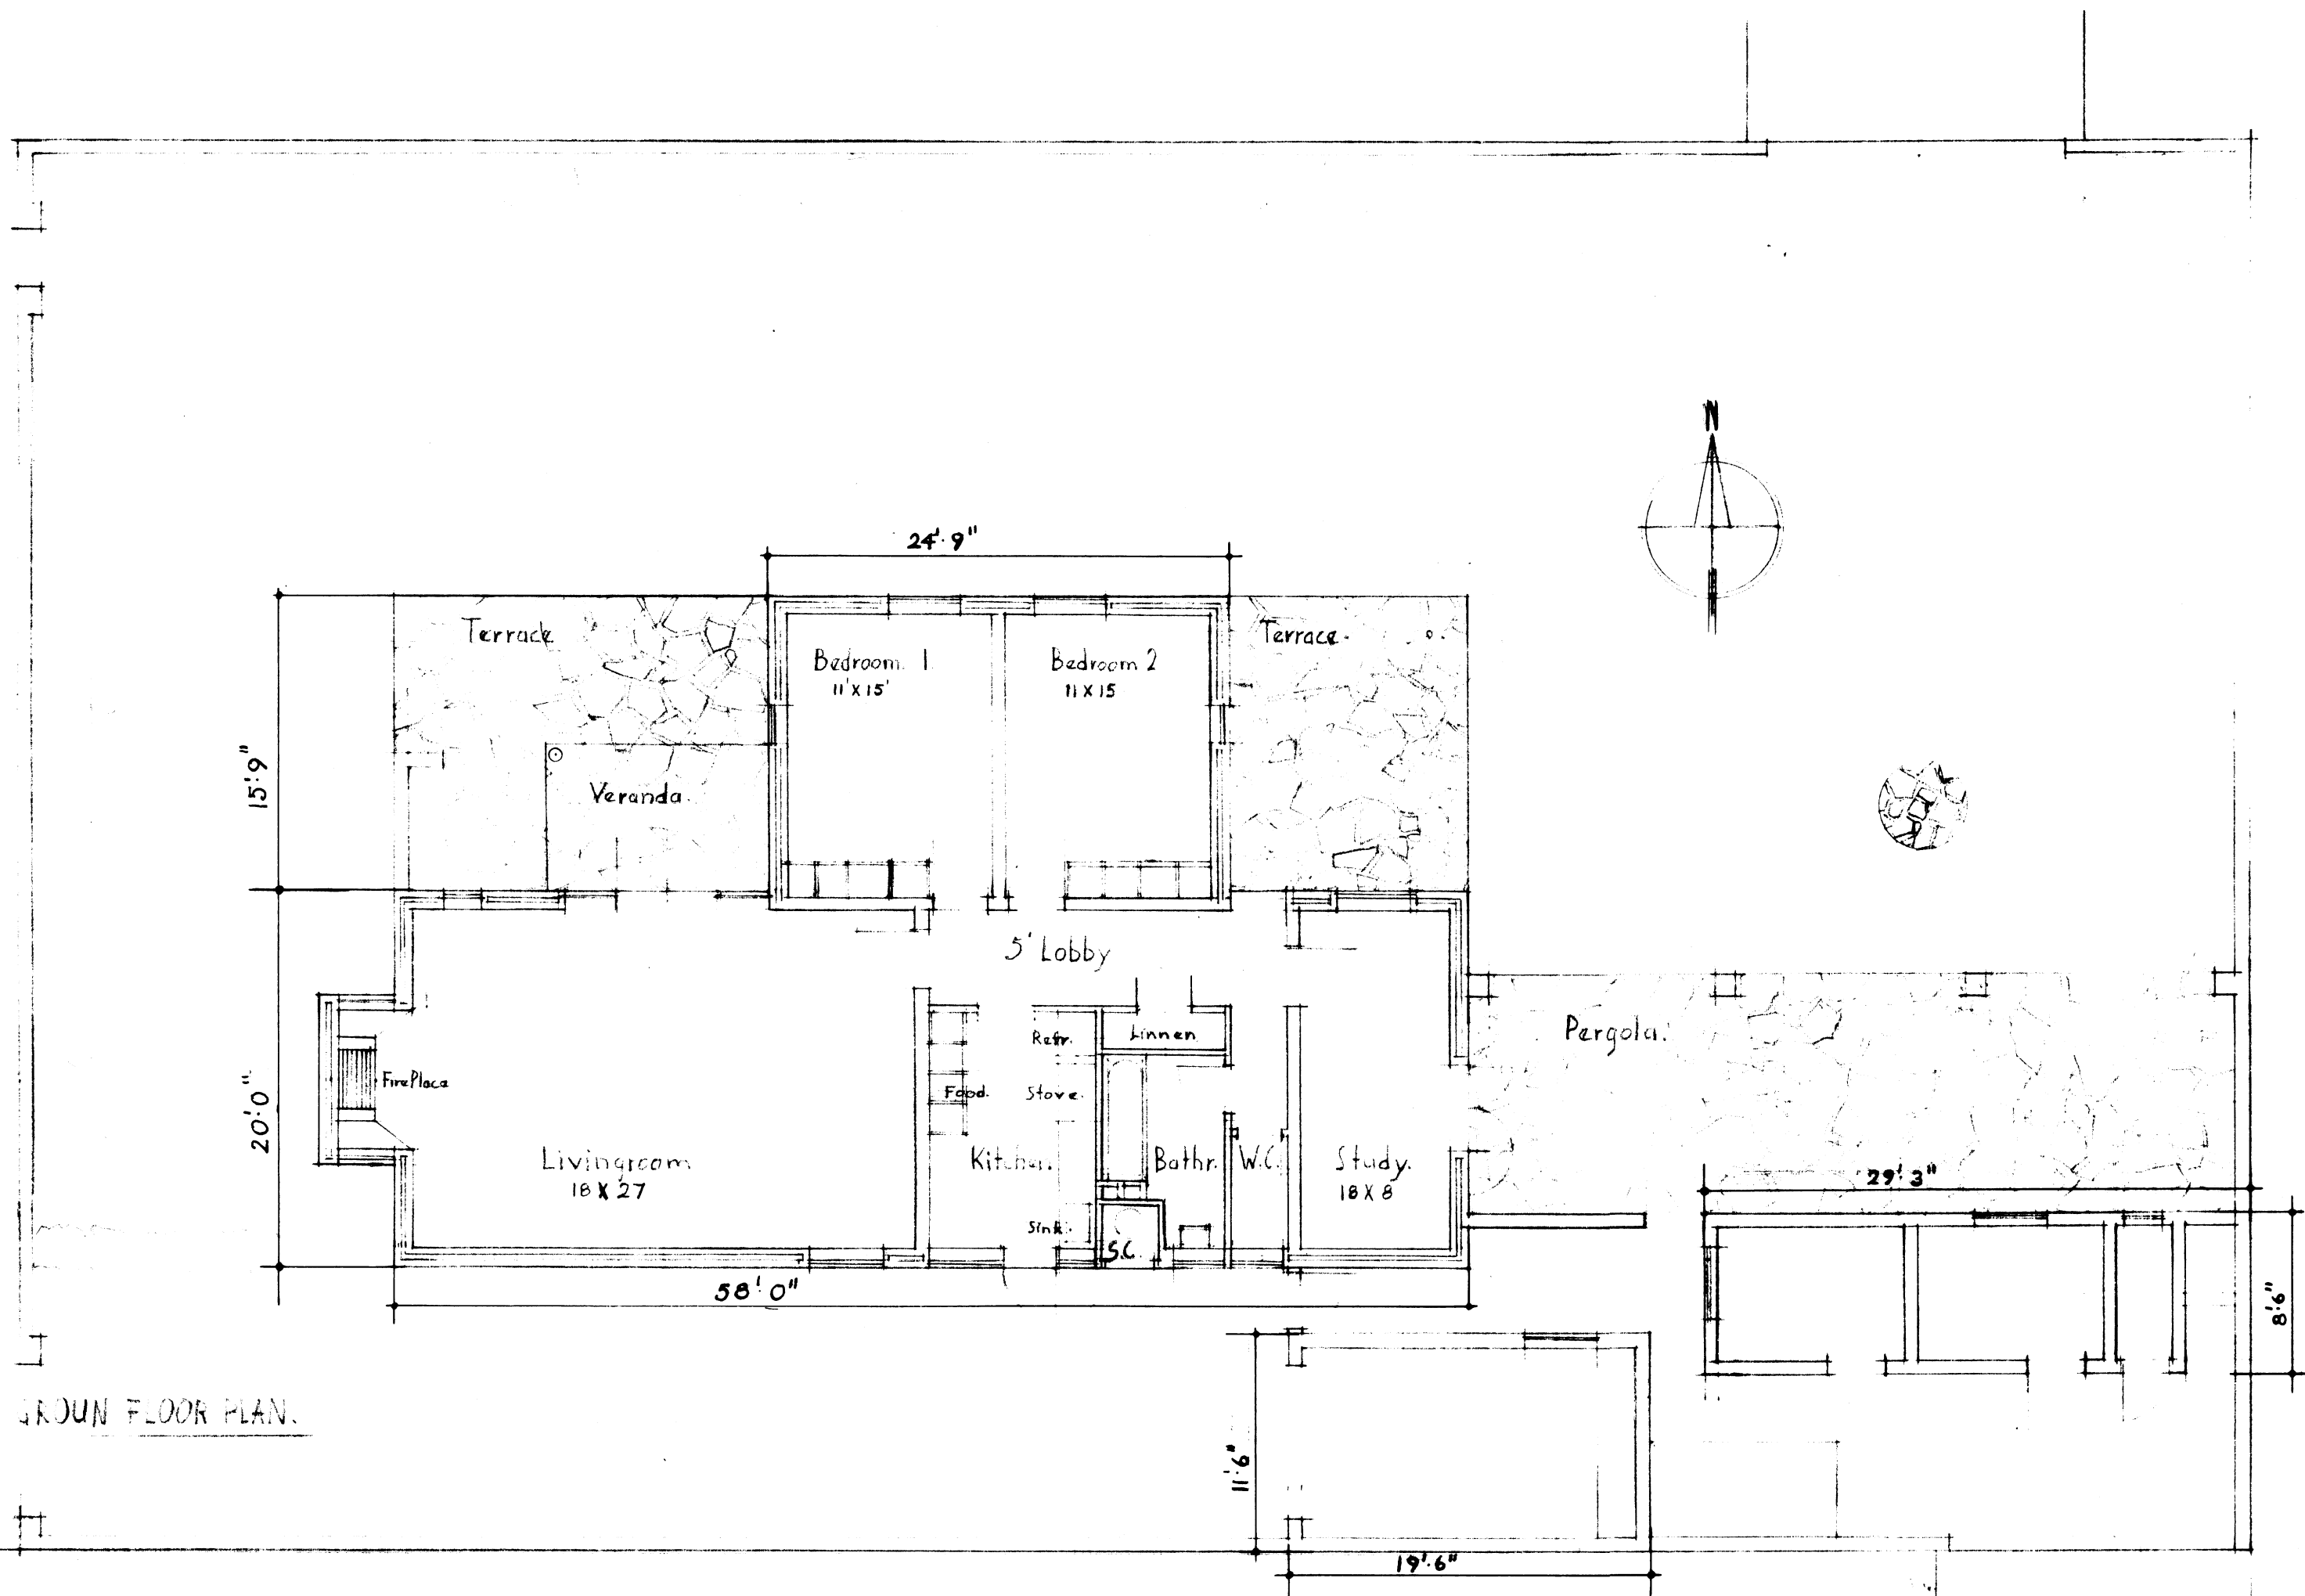

GROUND FLOOR PLAN

PROPOSED DETACHED COTTAGE TO BE BUILT ON PORTION of ERF 179 HATFIELD for F. JACOBSZ E/Q.
 Eighth Scale Sketch Plan • 18-12-43 •

NORMAN EATON & FAIR
 ARCHITECTS. PRETORIA.

E. H. W. J. M.