



ENTRANCE FACADE

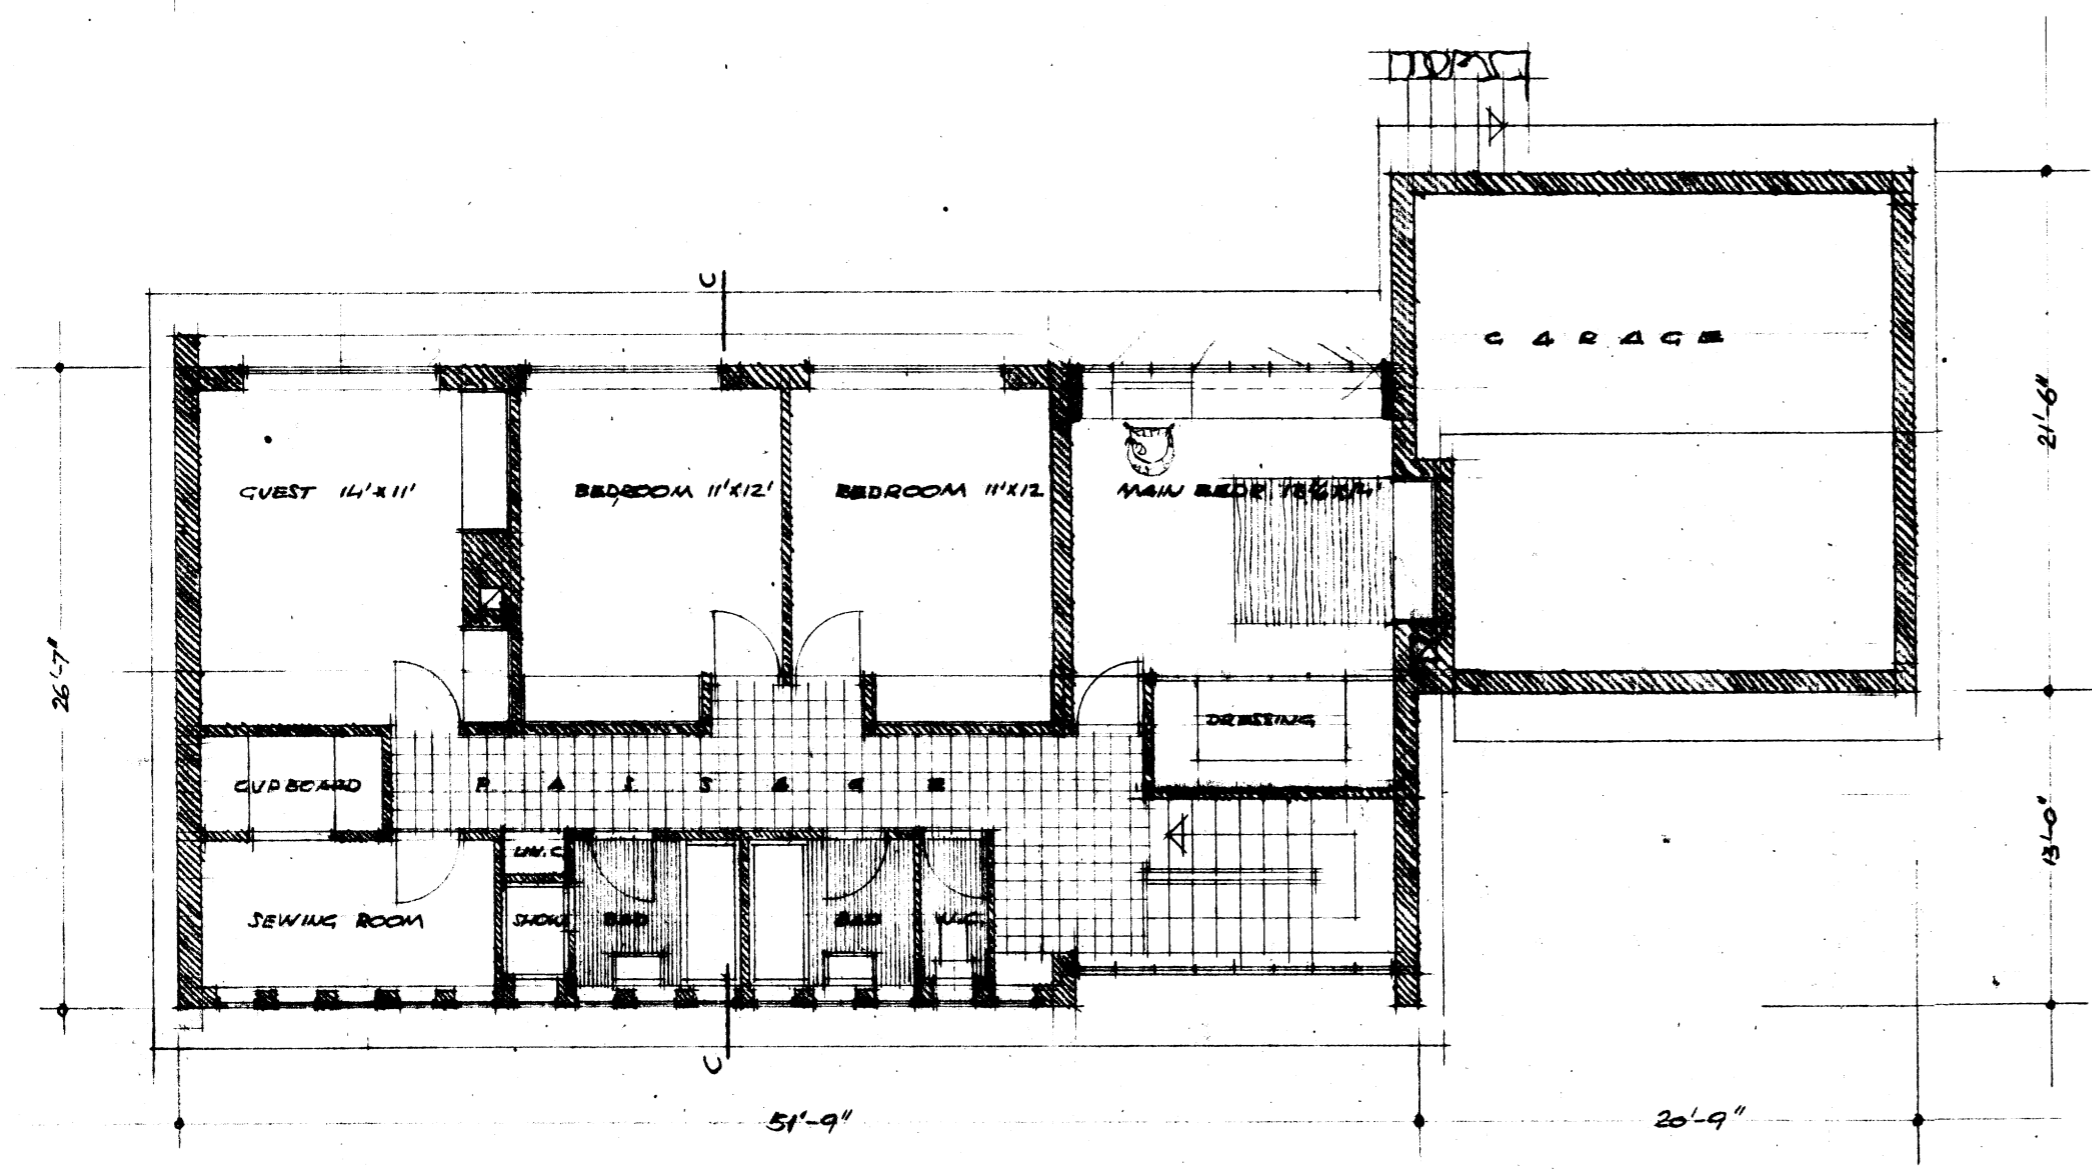

FIRST FLOOR PLAN

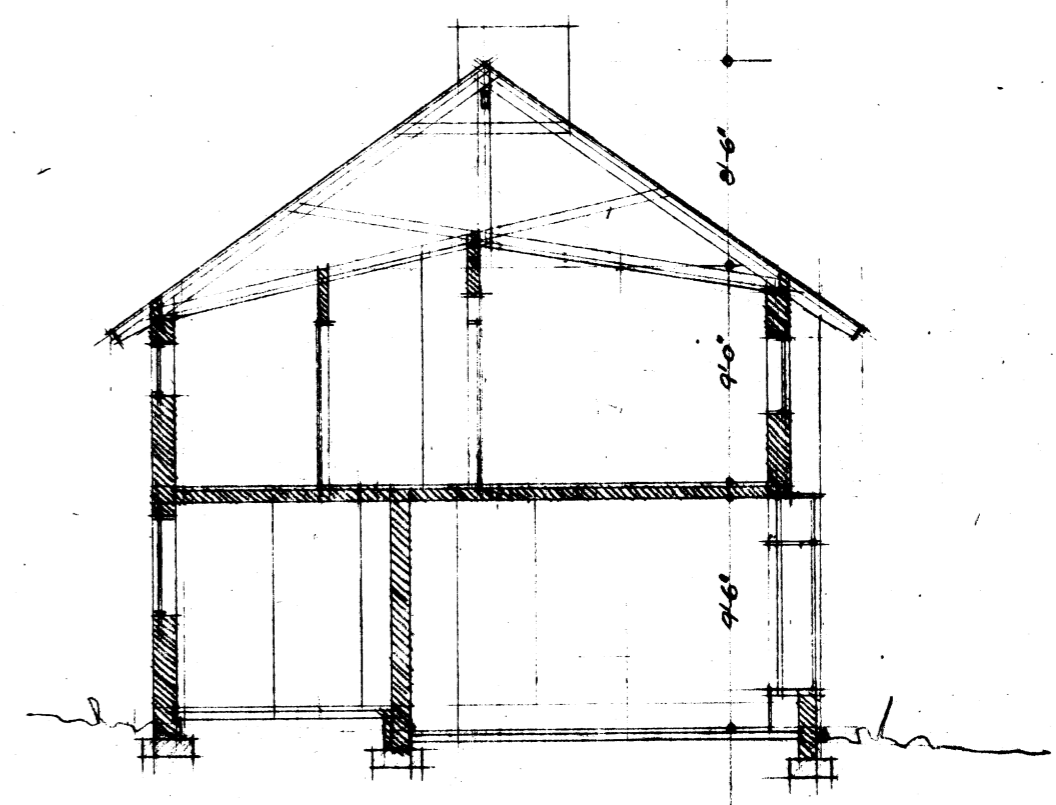

SECTION G-C