



CROWN AVENUE.

ALBERT ST.

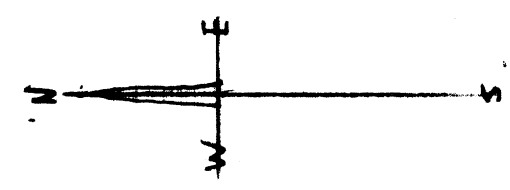

ERF NO 578.

± 150' 0"

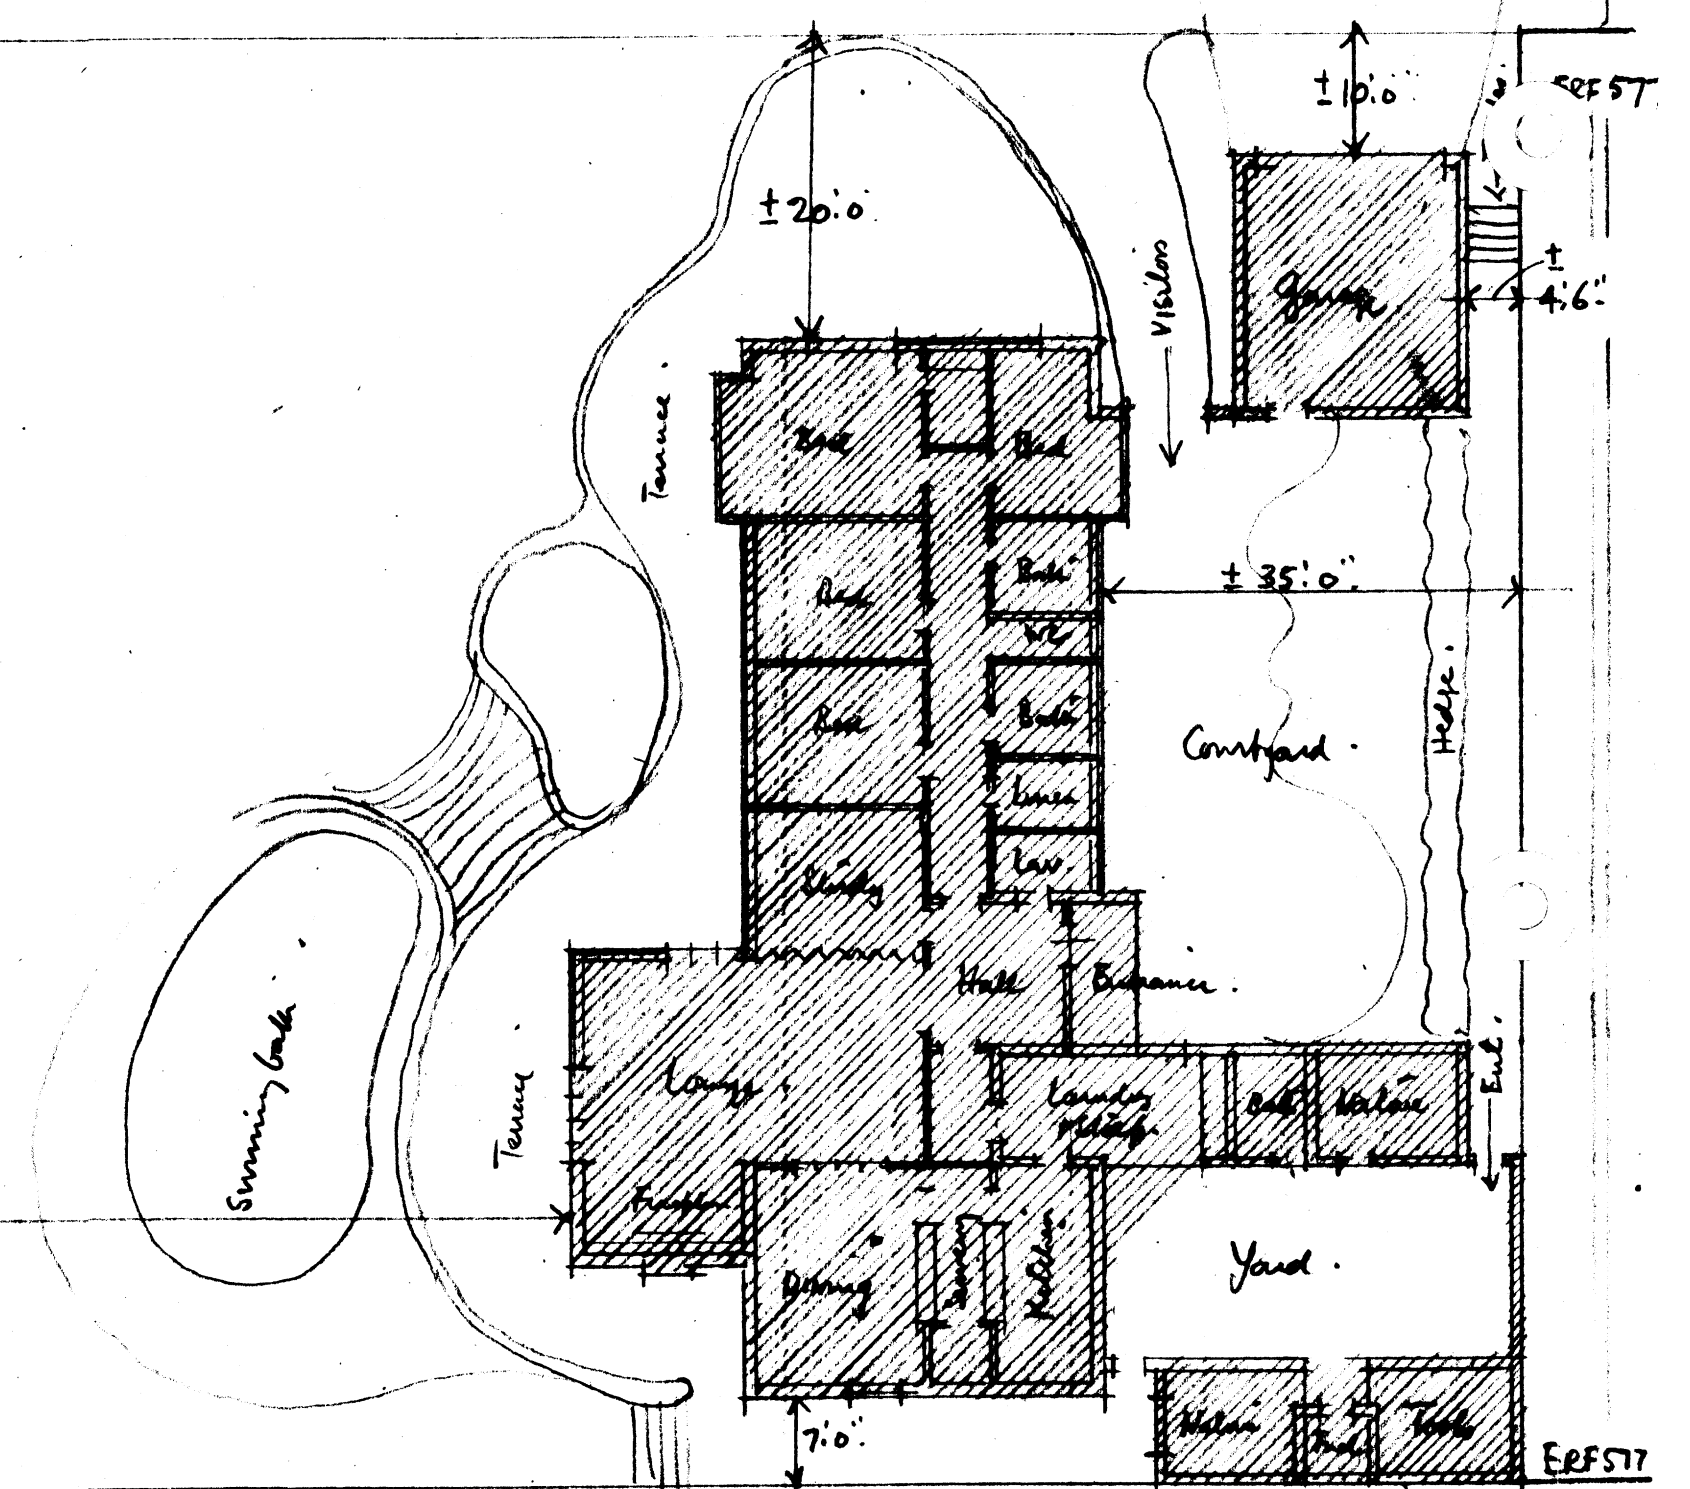

ERF 579

ERF 579

ERF 577
ERF 580

PROPOSED HOUSE BY DR. H. HOLTSBOER at WATERKLOOF, PRETORIA.

NORMAN EATON ARCHITECT, PRETORIA.

P. 256/1