


North Front.

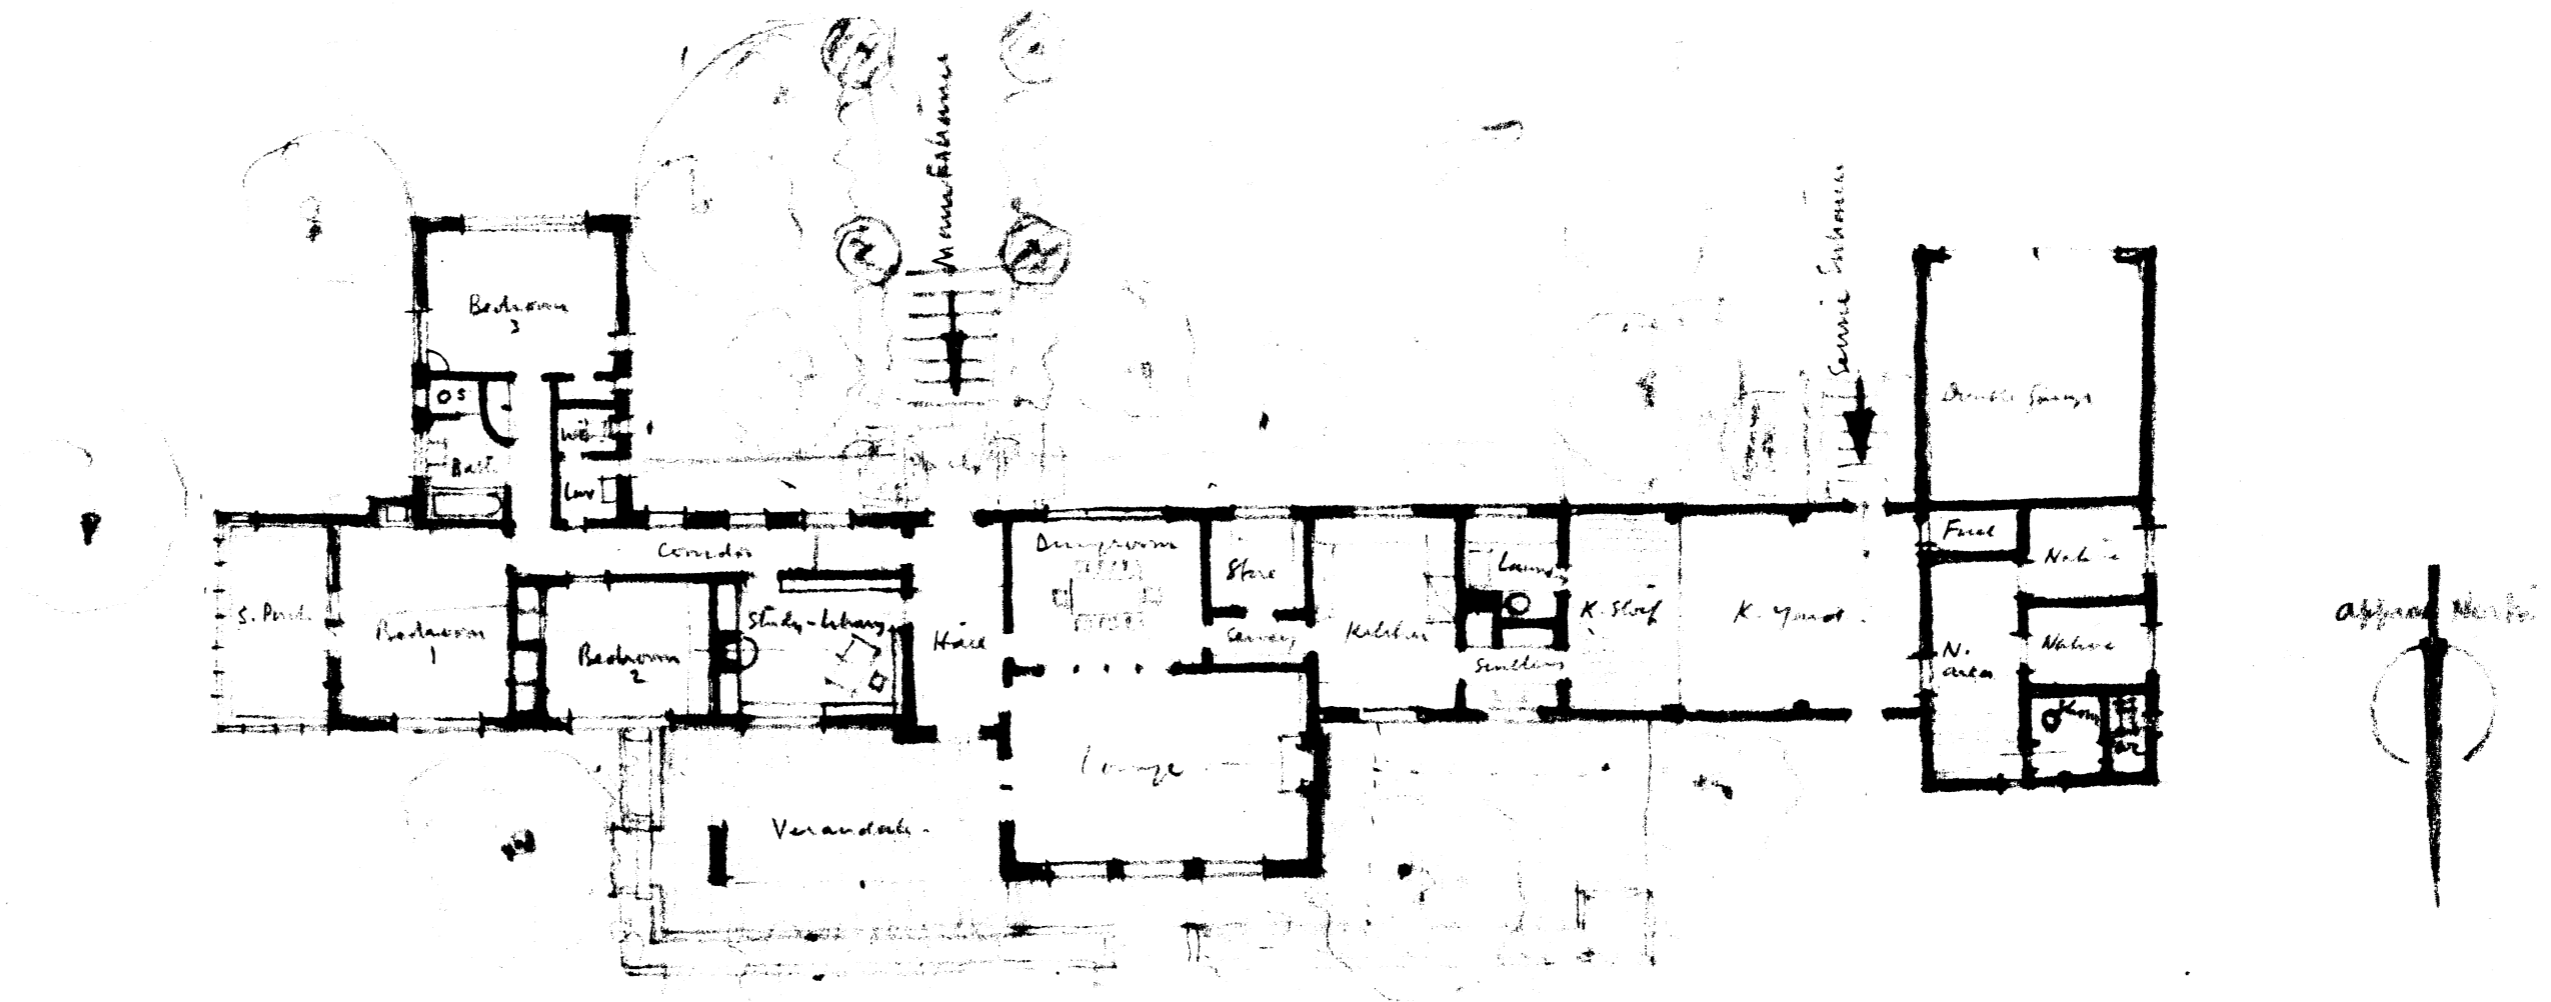

1/16" = 1' 0"

PROPOSED NEW HOUSE TO BE BUILT NEAR DERDE DOORT, PRETORIA

DR C F VAN DER MERWE.

SIXTEENTH SCALE PRELIMINARY SKETCH PLAN. 15. 2. 40.

Numer, Eaton + Fan
 Architects,
 38 GRASSMAN BLDGS
 PRETORIA