

110
109
100
87
80
70
60
50
40
30
20
10
1

FOR DETAILS OF CONCEALED FLASHING AND GUTTERS AT STACKS SEE DRWG/G.

DOTTED LINES SHOW RIDGE OF ROOF OVER BAY WINDOW

WALLS IN KITCHEN TO BE PLASTERED

4 1/2\"/>

2\"/>

CEMENT FILL.
6\"/>

REINFC BRICK LINTEL.


SILL TO BE BOLTED INTO CONCRETE WHERE SHOWN.

STAIRCASE & BALUSTRADE TO DETAIL

BALUSTERS BOLTED TO BRICKWORK WHERE SHOWN.

TIMBER SCREEN SEE DRWG. N°

CUPBOARDS SEE DRWG. N°

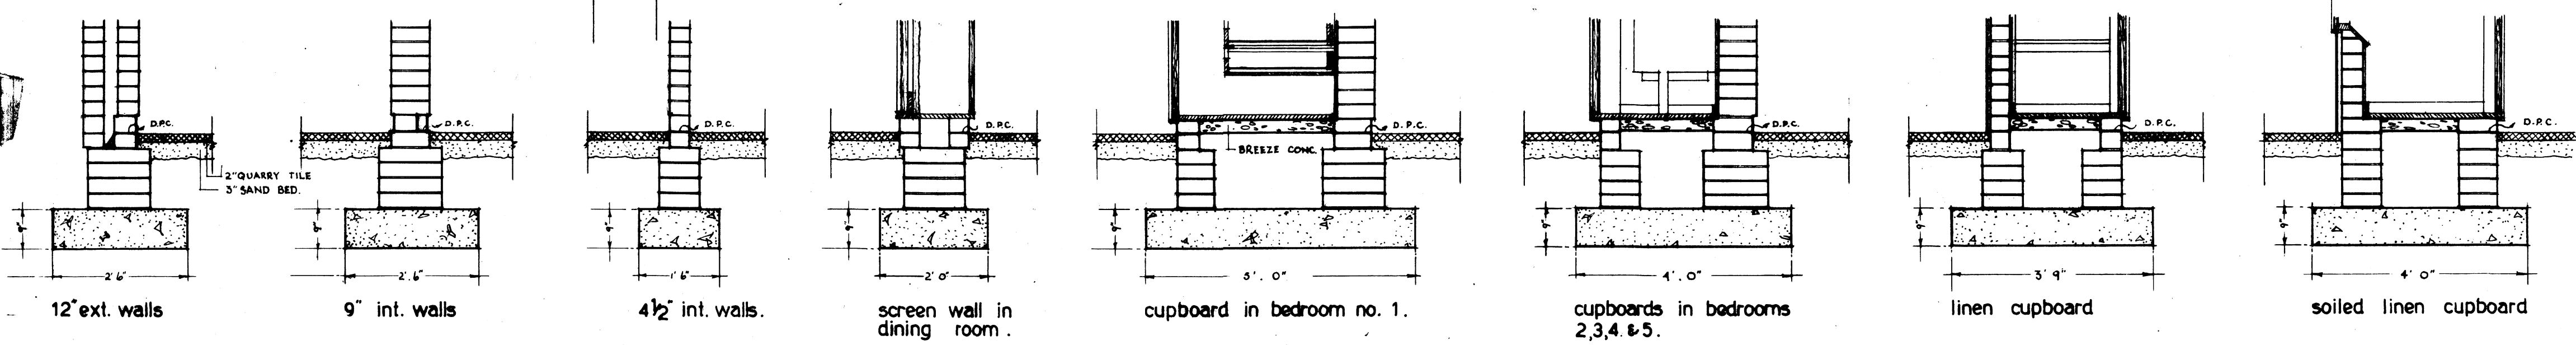

1/2\"/>
 NOTE:
 FOOTINGS TO PROJECT 6\"/>

NEW COUNTRY HOUSE FOR CONNELL O'C. MAGGS, ESQ.
 TO BE ERECTED ON THE SOMERSET ESTATES, NEAR NABOOMSPRUIT, TRANSVAAL.

LONGITUDINAL SECTION DD
 SHOWING LOFT STAIRCASE.
 FOUNDATION DETAILS.

REVISIONS:

SCALE 1\"/>
 DATE 26-3-1945
 DRWG. NO. P. 177/7

NORMAN EATON
 A. R. I. B. A. M. I. A.
 CHARTERED ARCHITECT.
 VELRA HOUSE PRETORIA.