



NEW HOUSE ON PORTION 7 OF ERF NO 97. POTCHEFSTROOM FOR MR S. BOORSMA.


EIGHTH SCALE SKETCH PLAN.

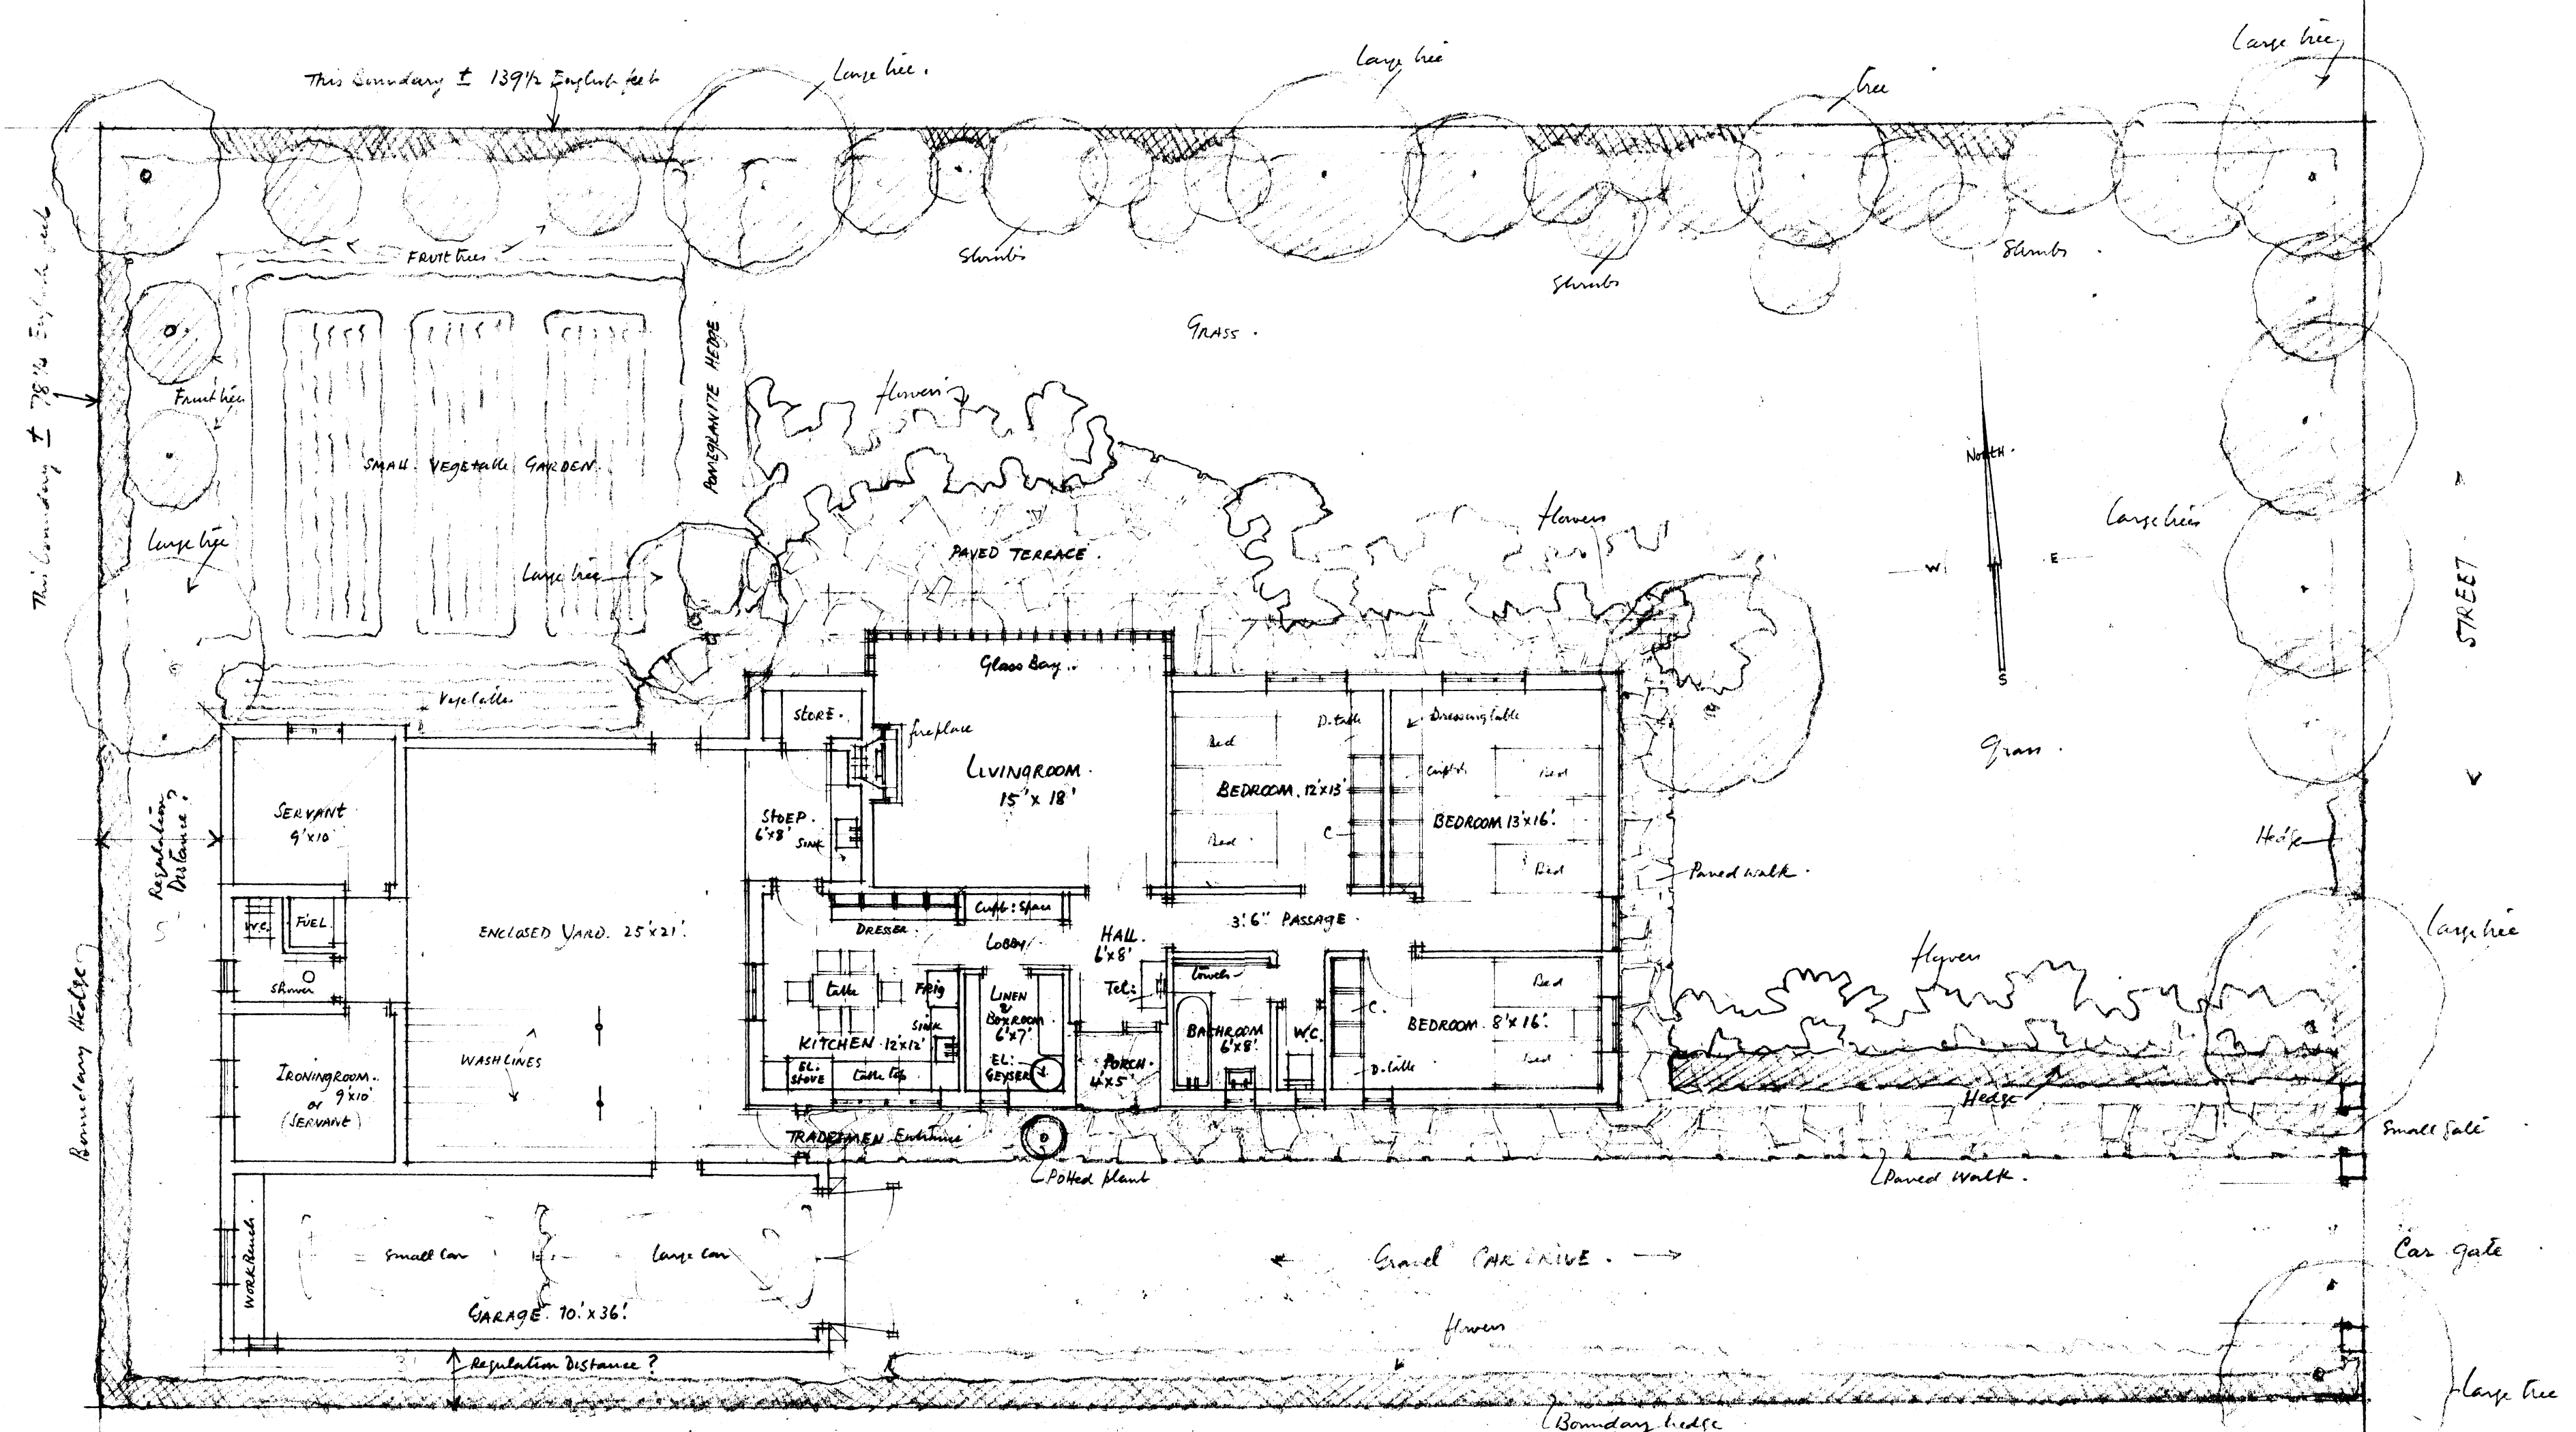


GROUND FLOOR PLAN SHOWING PROPOSED LAYOUT OF ERF.

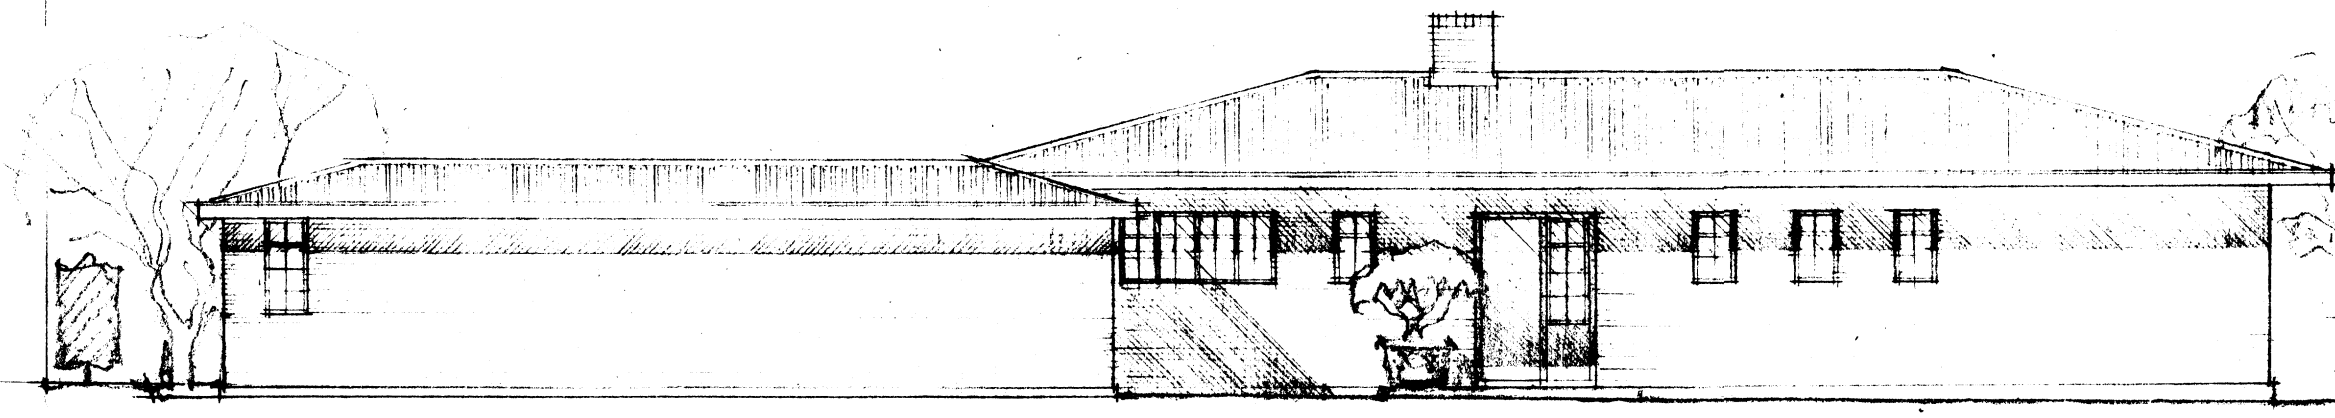

SOUTH ELEVATION.

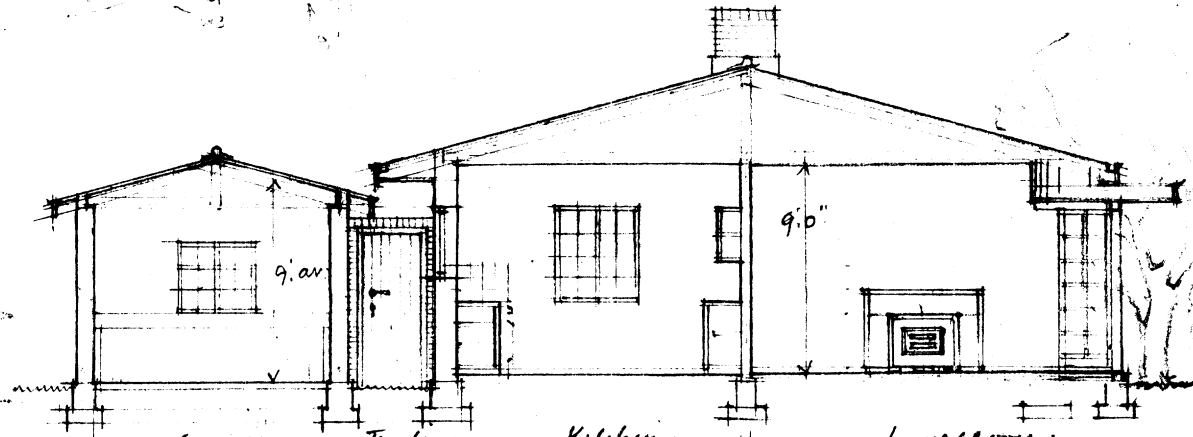

CROSS SECTION LOOKING WEST.

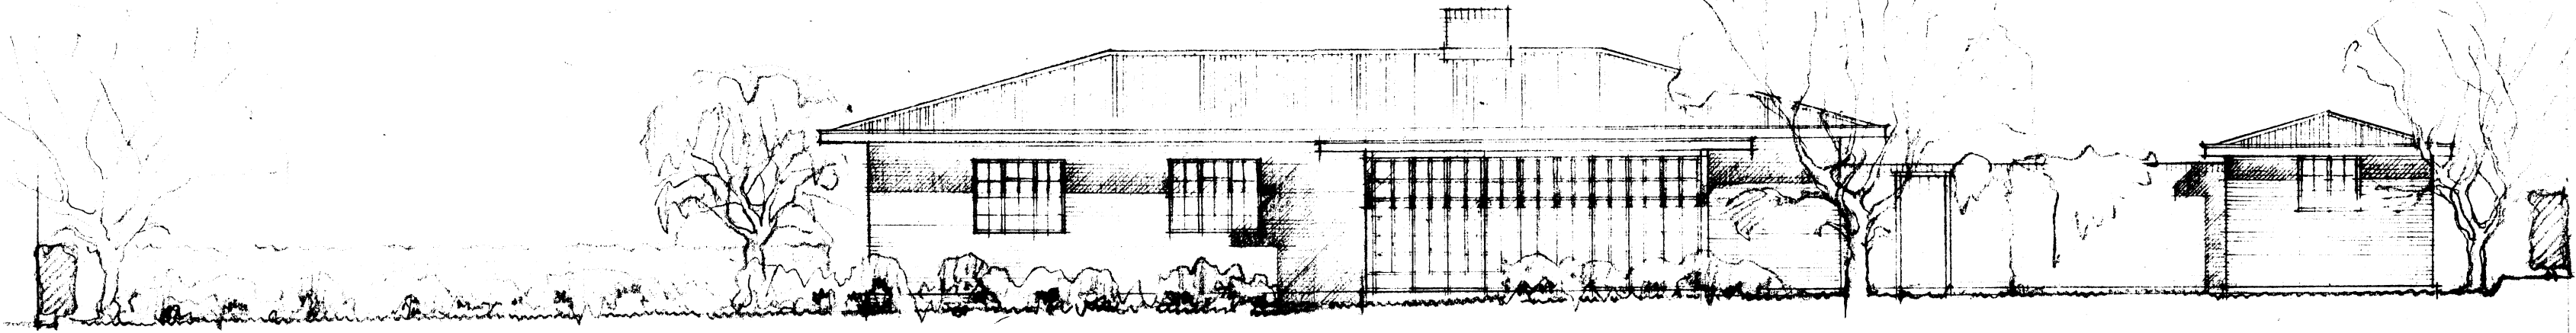

NORTH ELEVATION FACING GARDEN.

Norman Eaton ARCHITECT. PRETORIA. MAY 1953. P248/1