




SOUTH ELEVATION

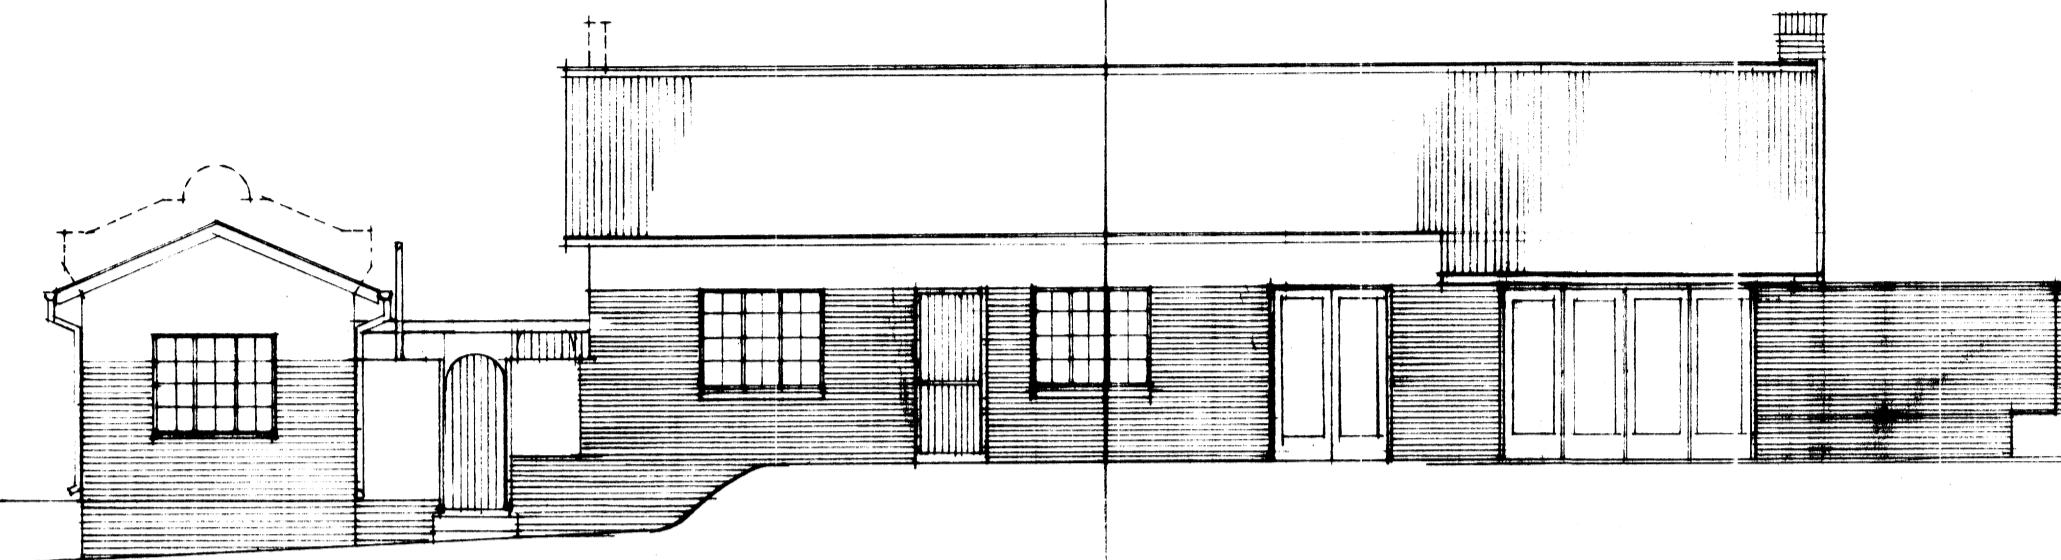



NORTH ELEVATION

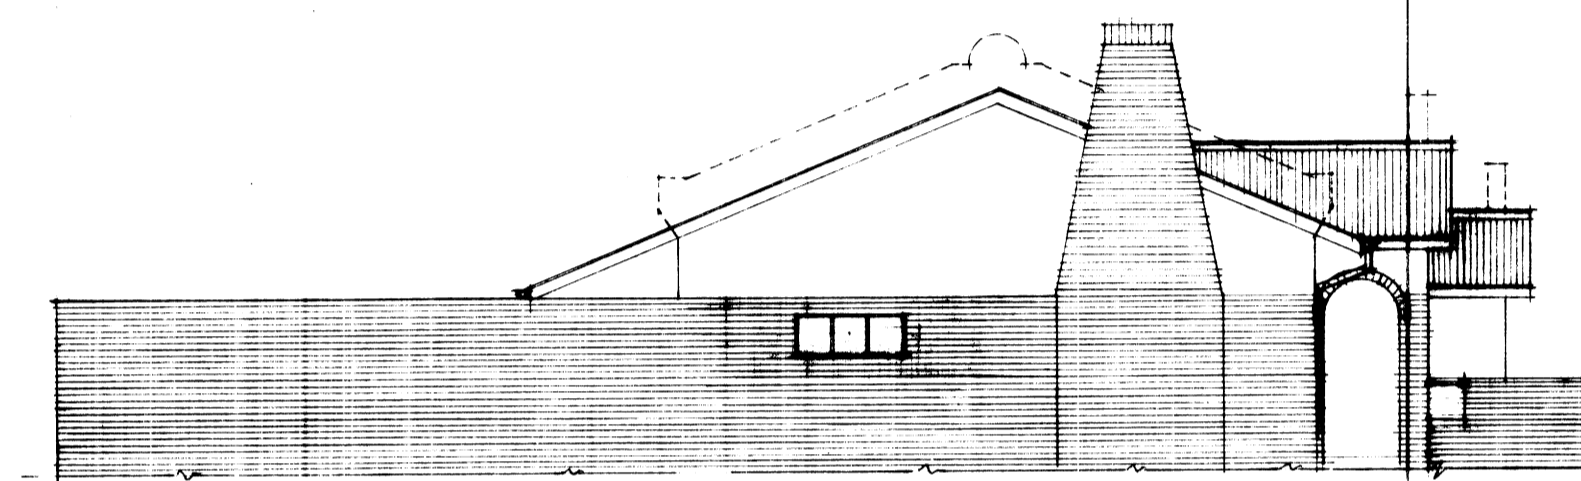


WEST ELEVATION

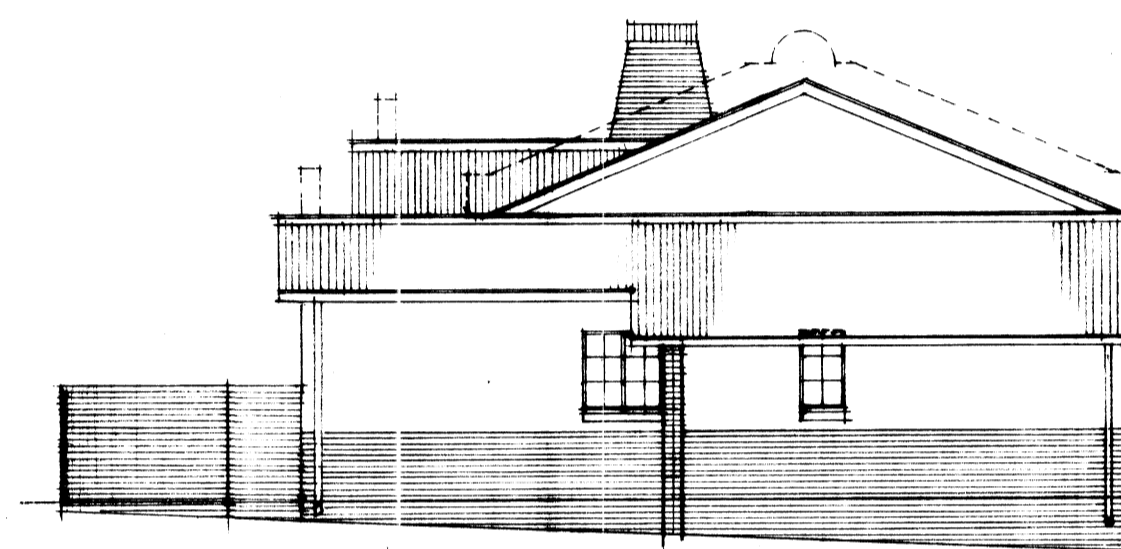


EAST ELEVATION

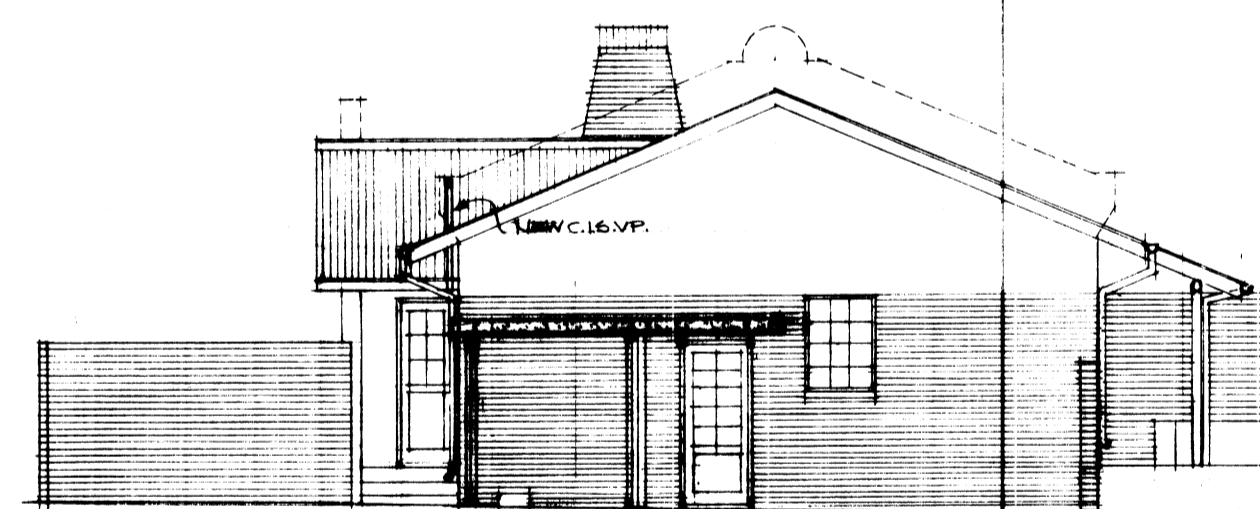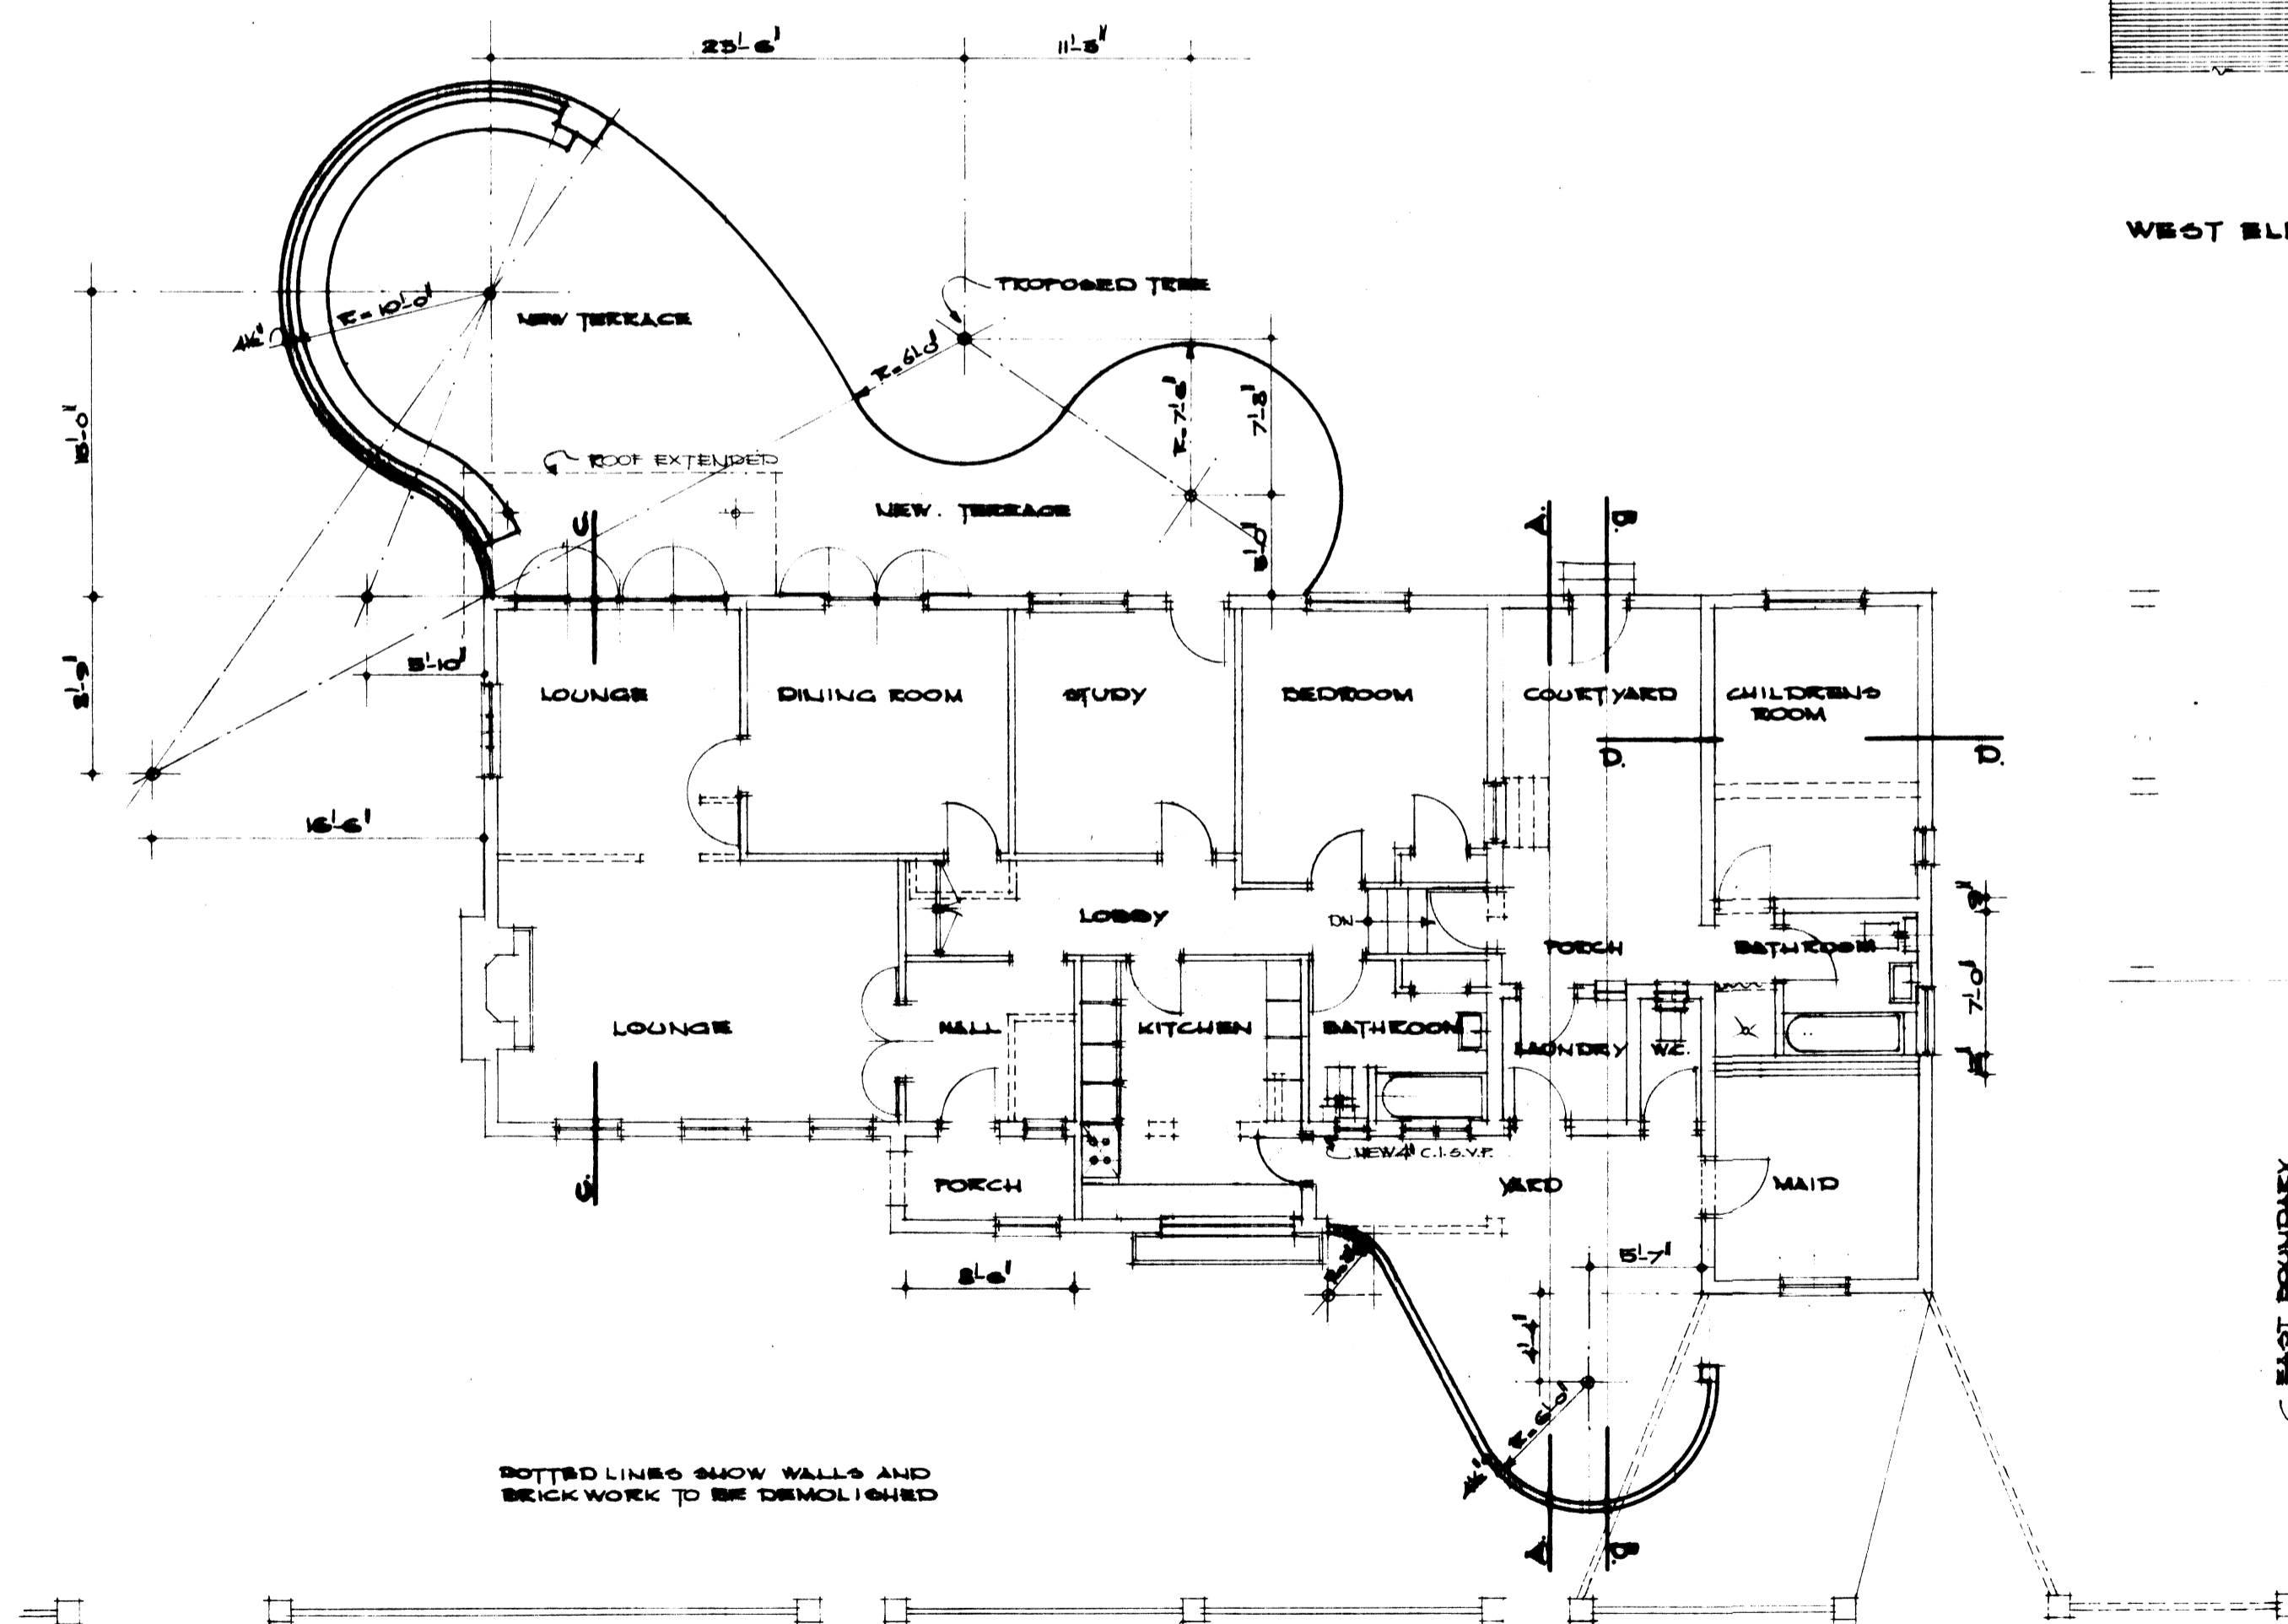


SECTION A-A.

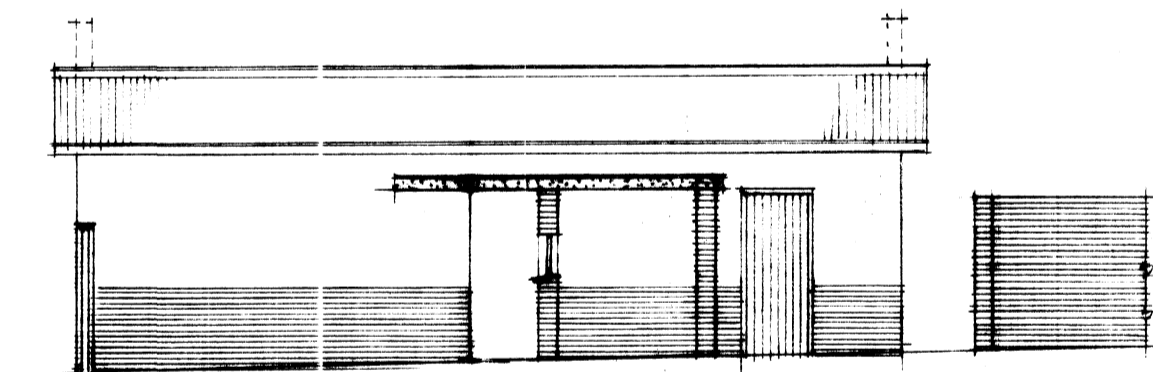

SECTION B-B.

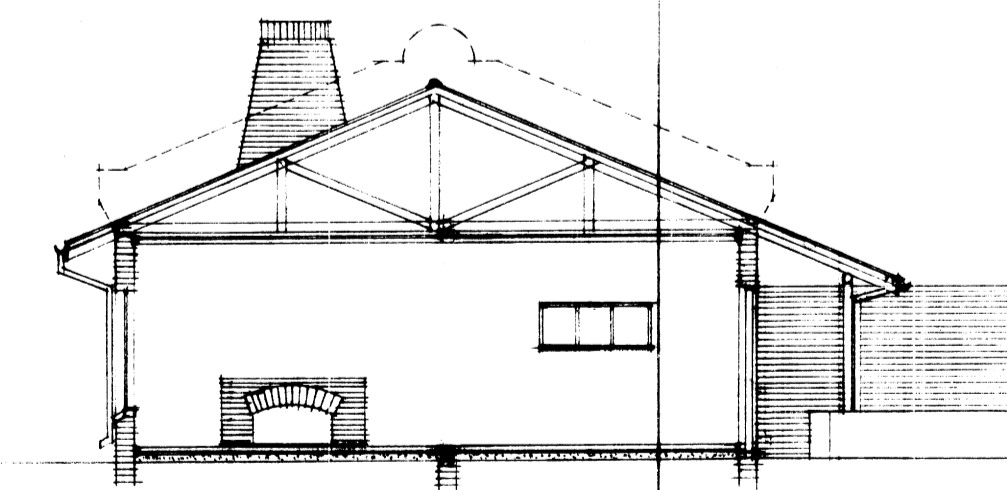

SECTION C-C.

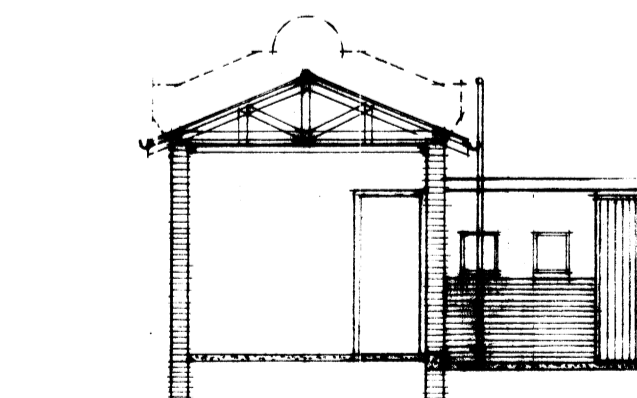

SECTION D-D.