




dr von sonn's house pretoria

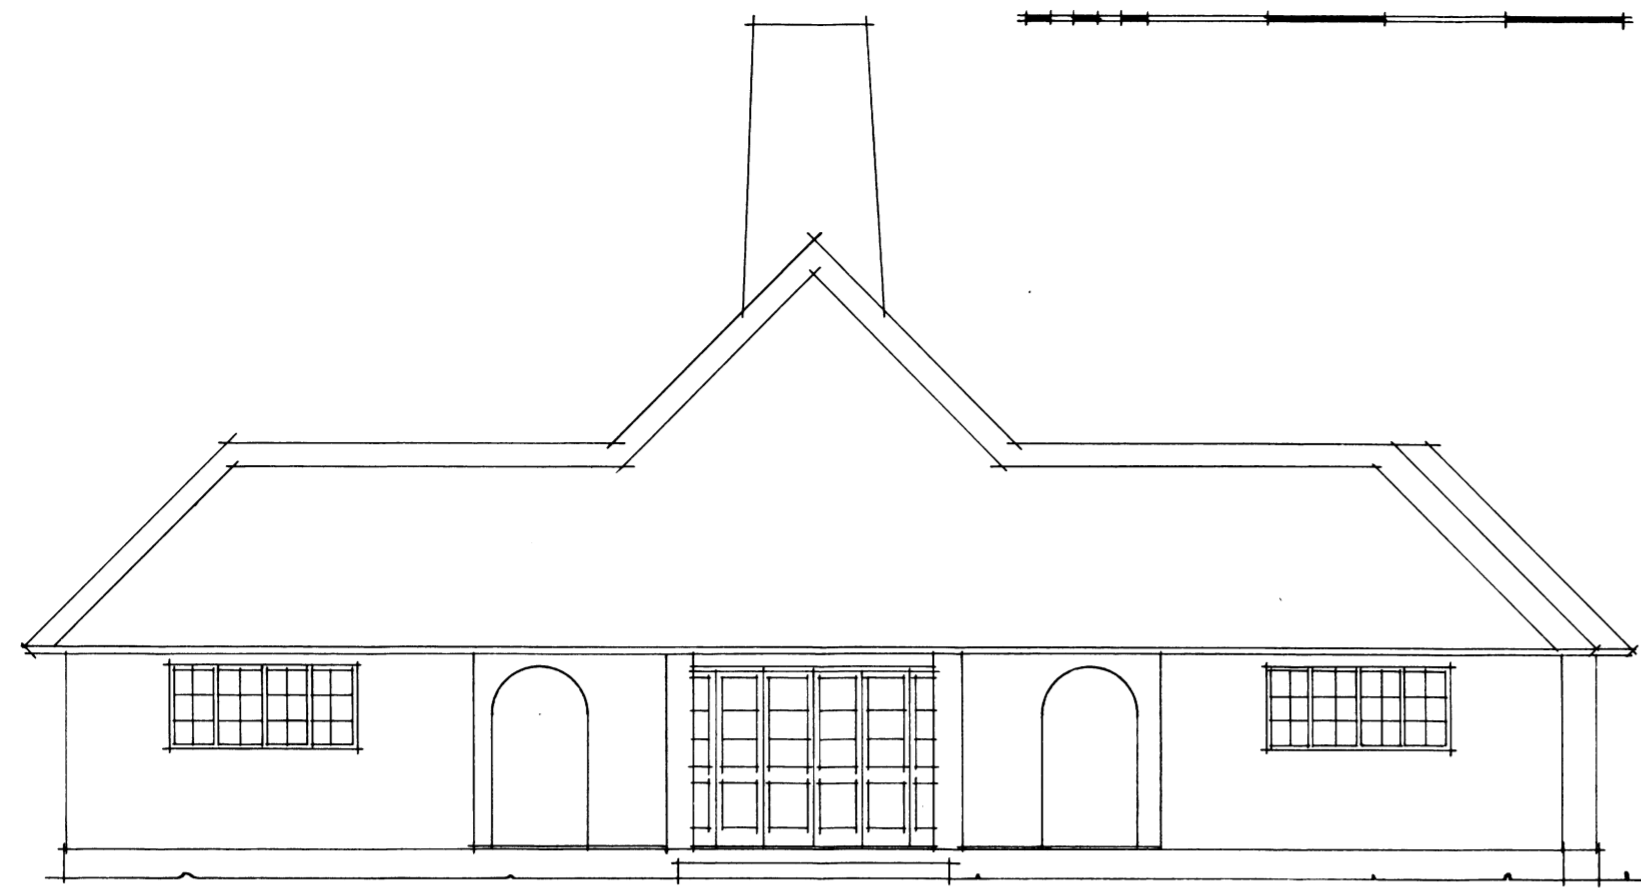


FRONT ELEVATION.

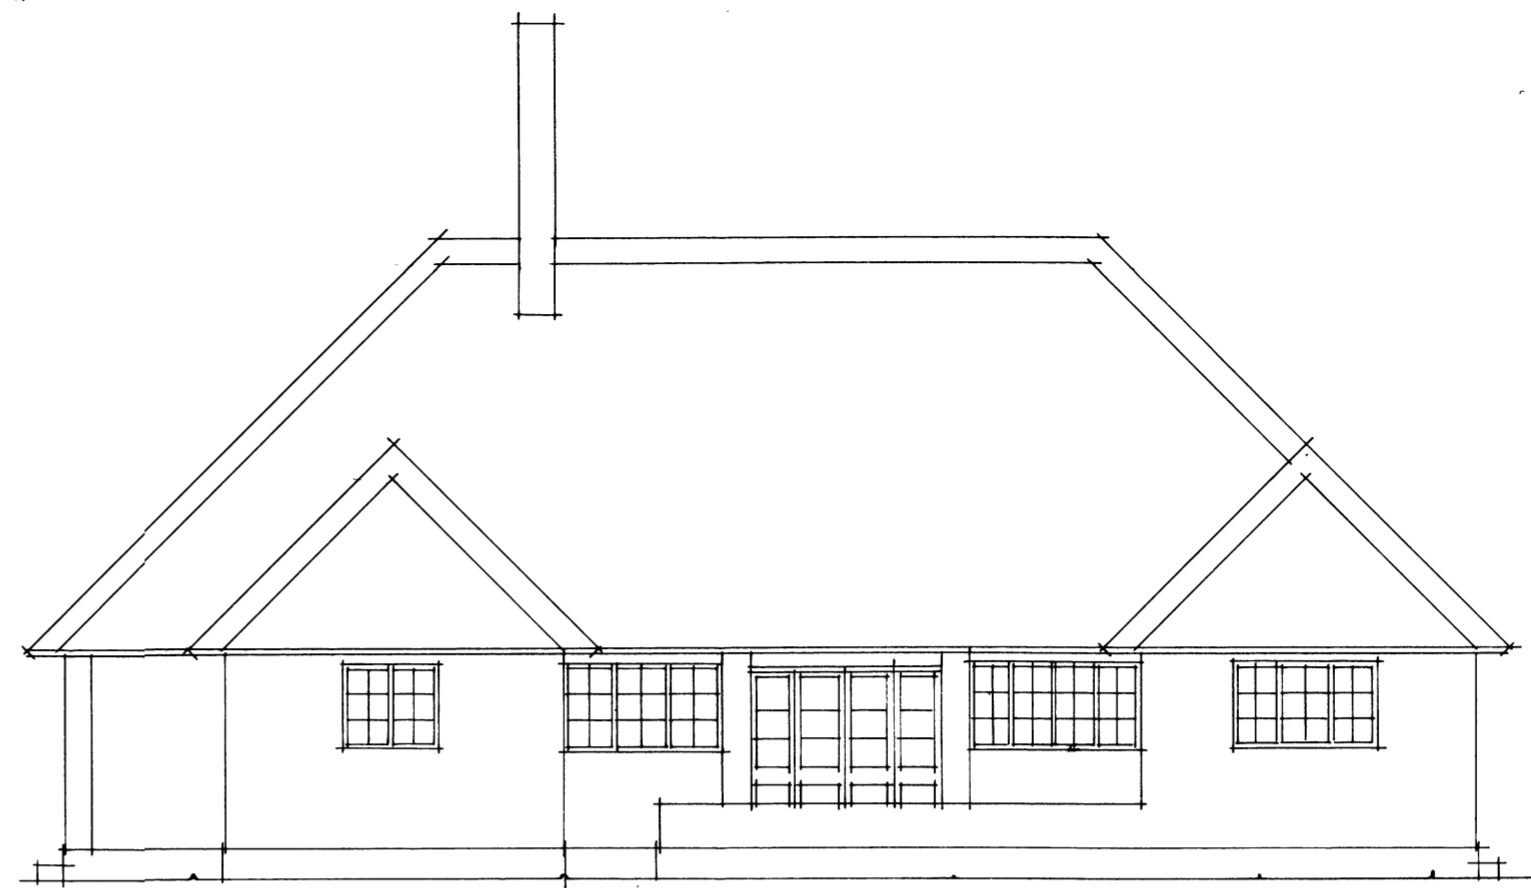

SIDE ELEVATION.

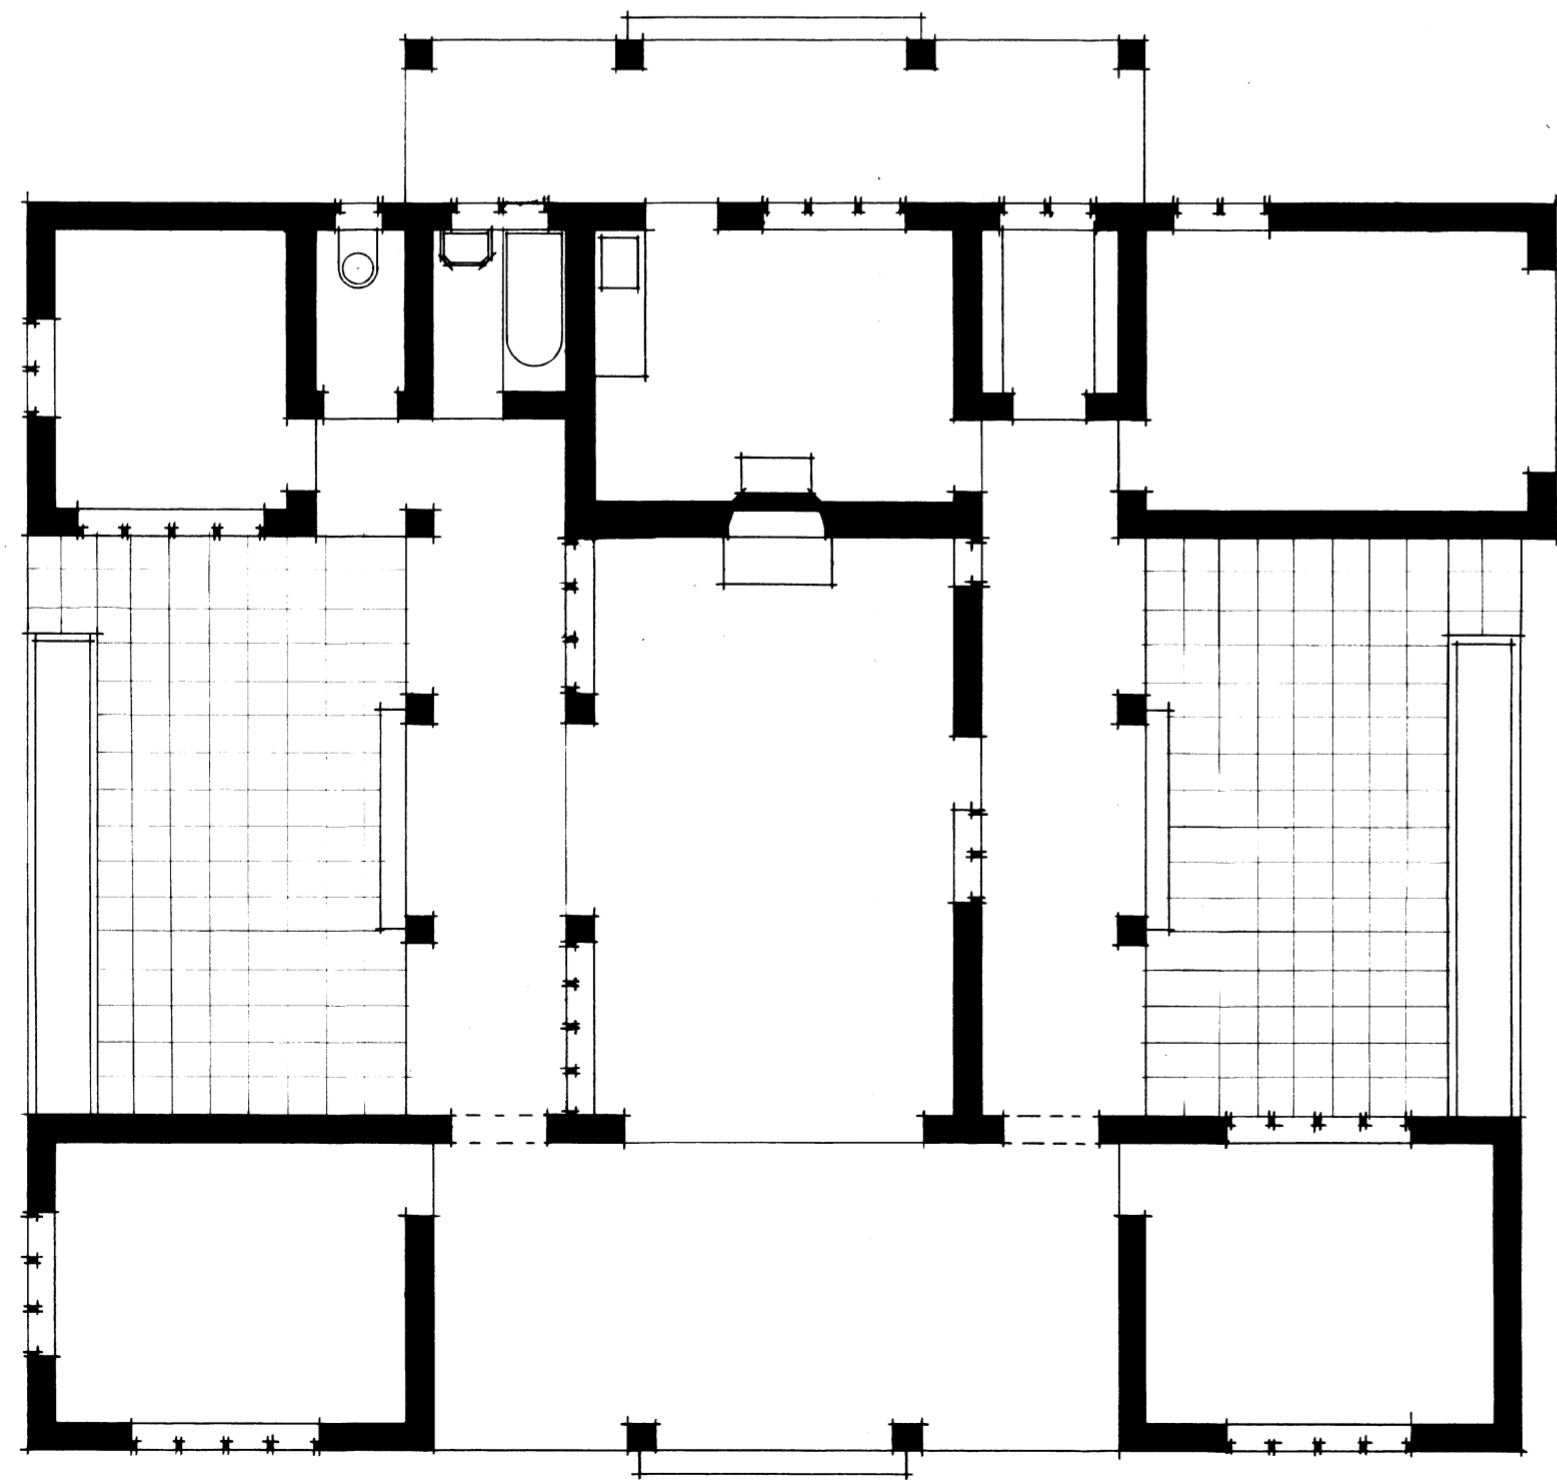

PLAN.

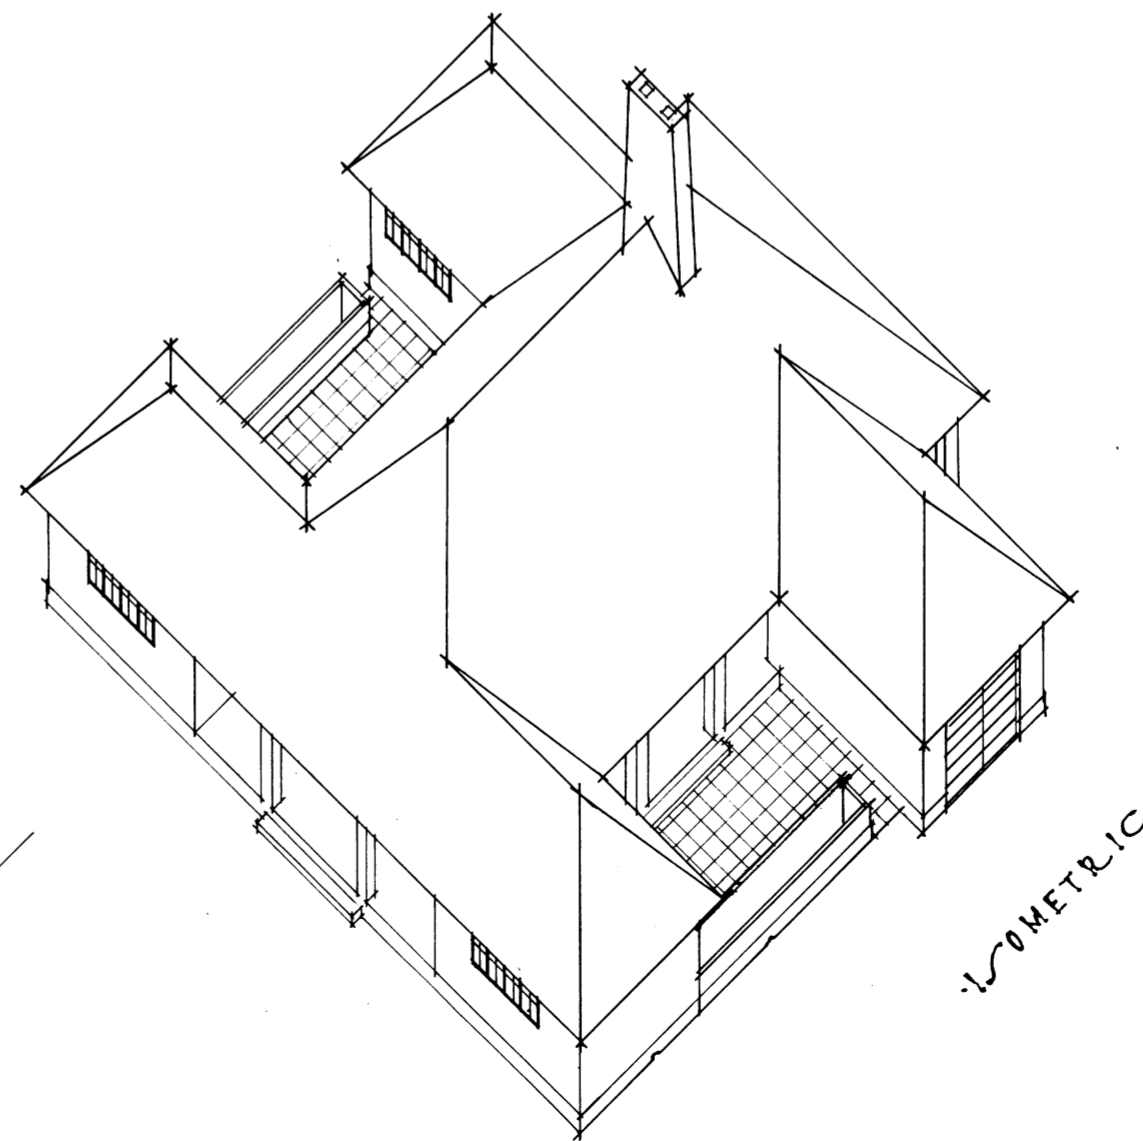

ISOMETRIC.