




dr viljoen's house pretoria

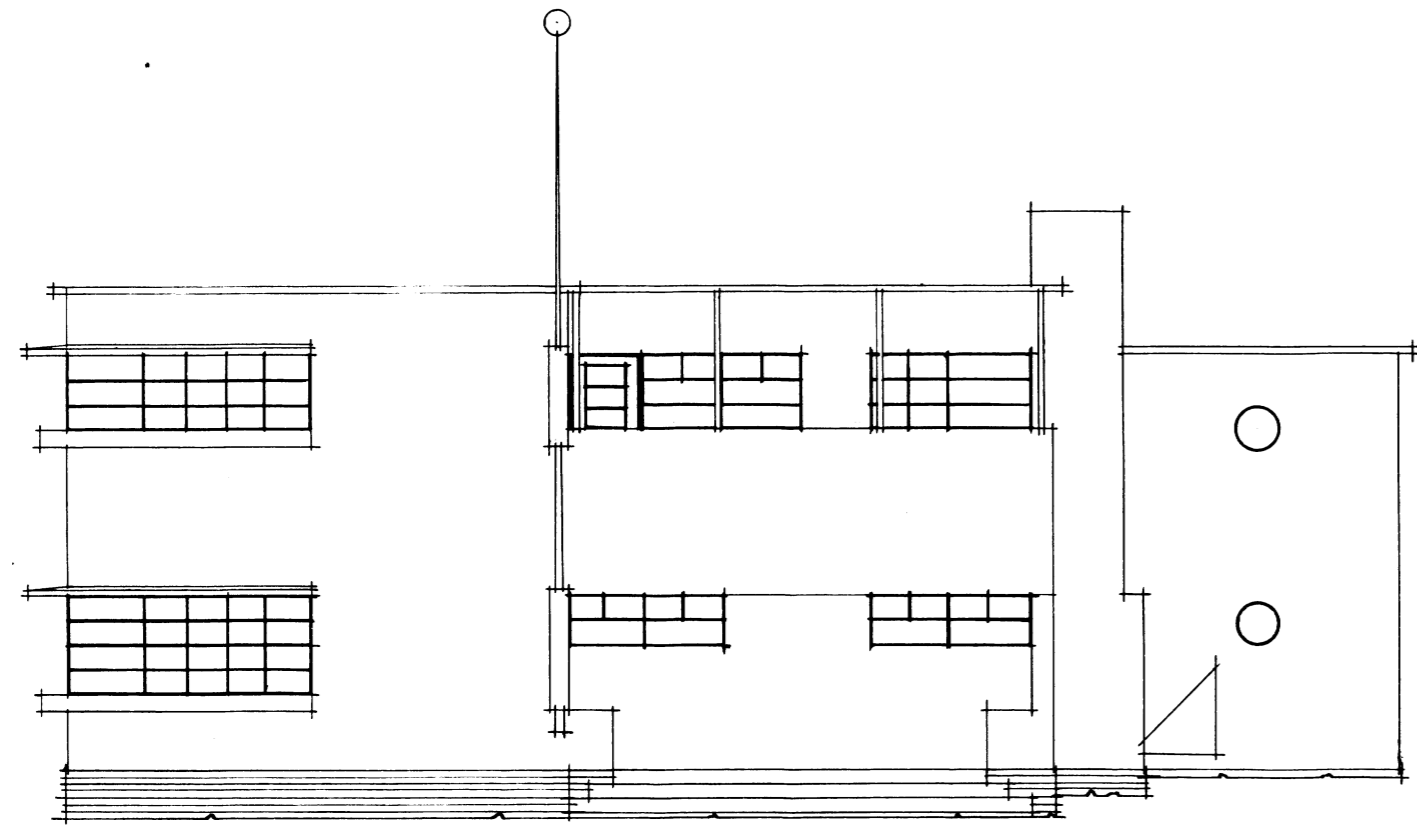


FRONT ELEVATION

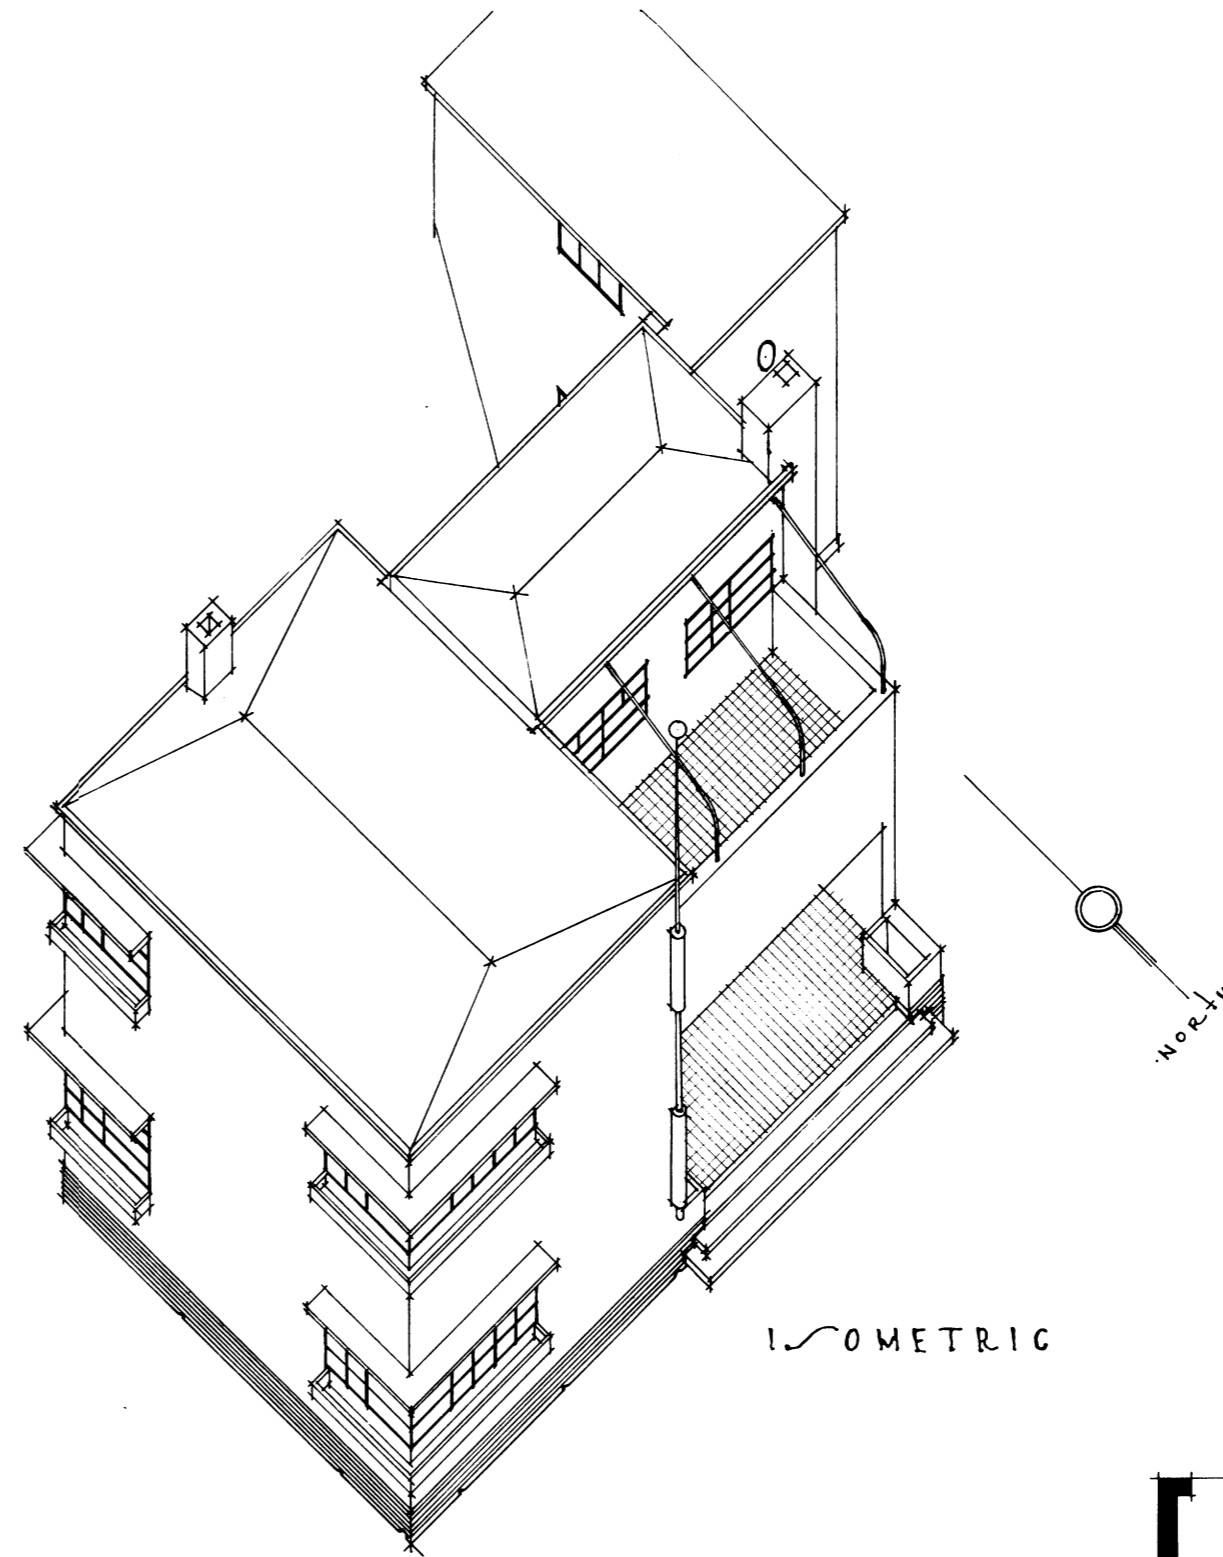

ISOMETRIC

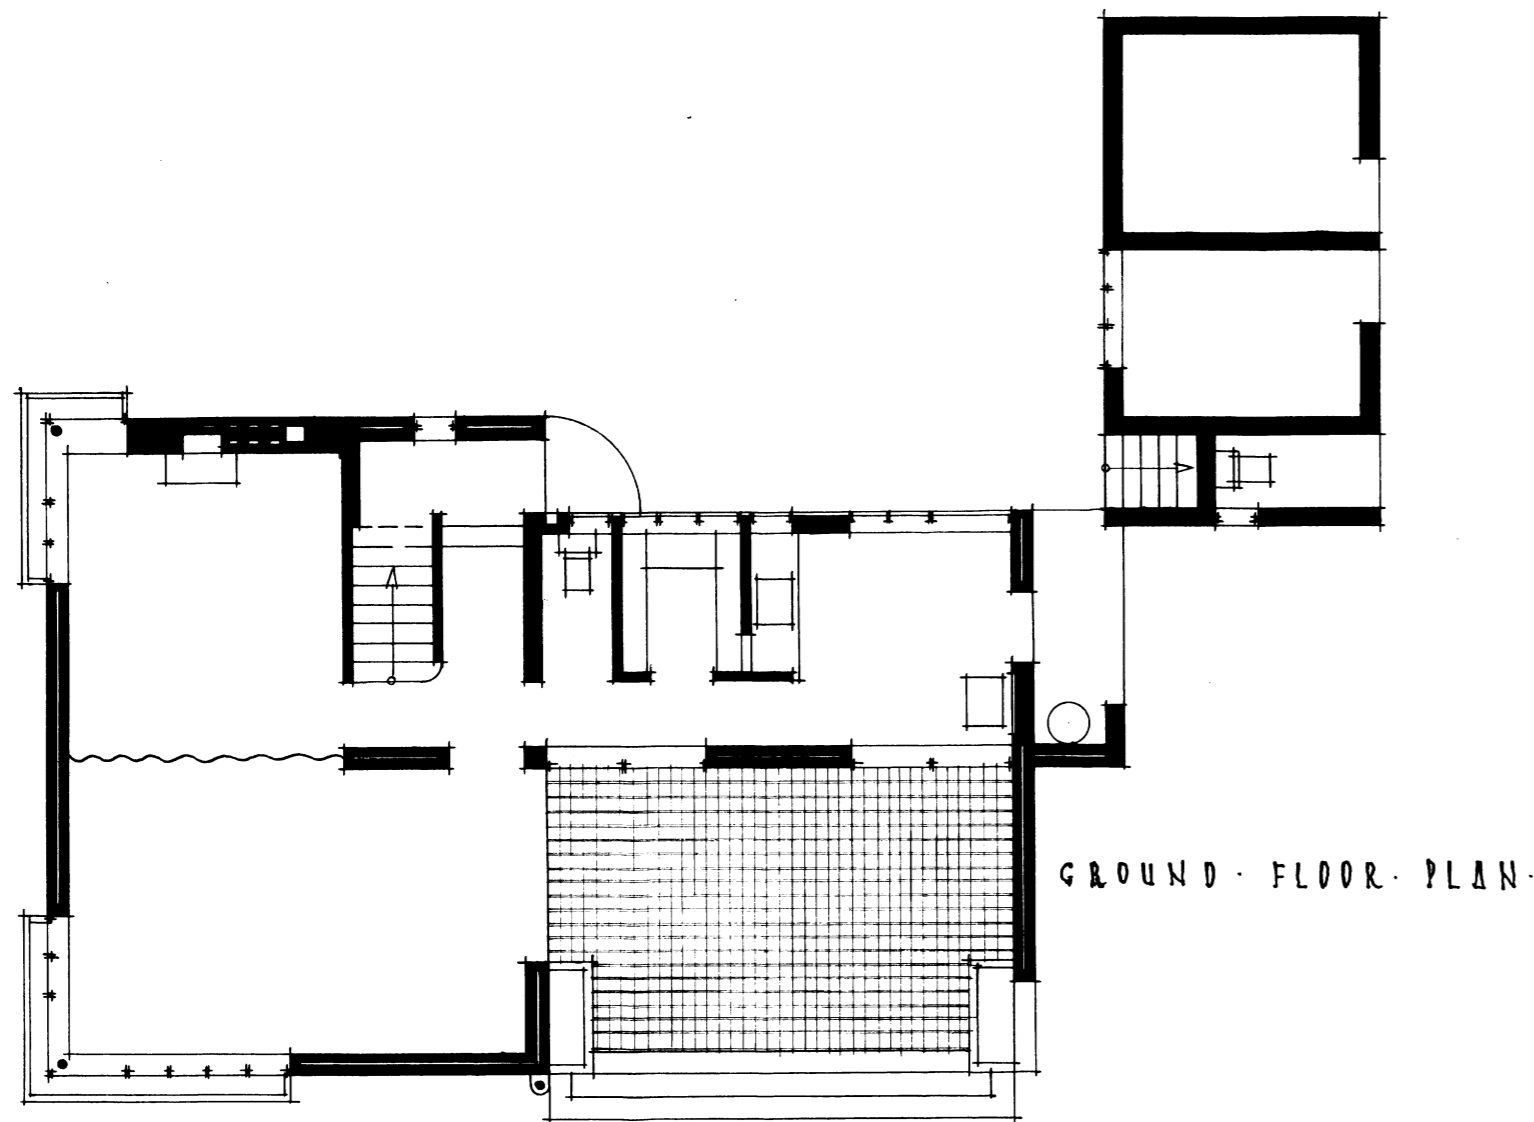

GROUND FLOOR PLAN

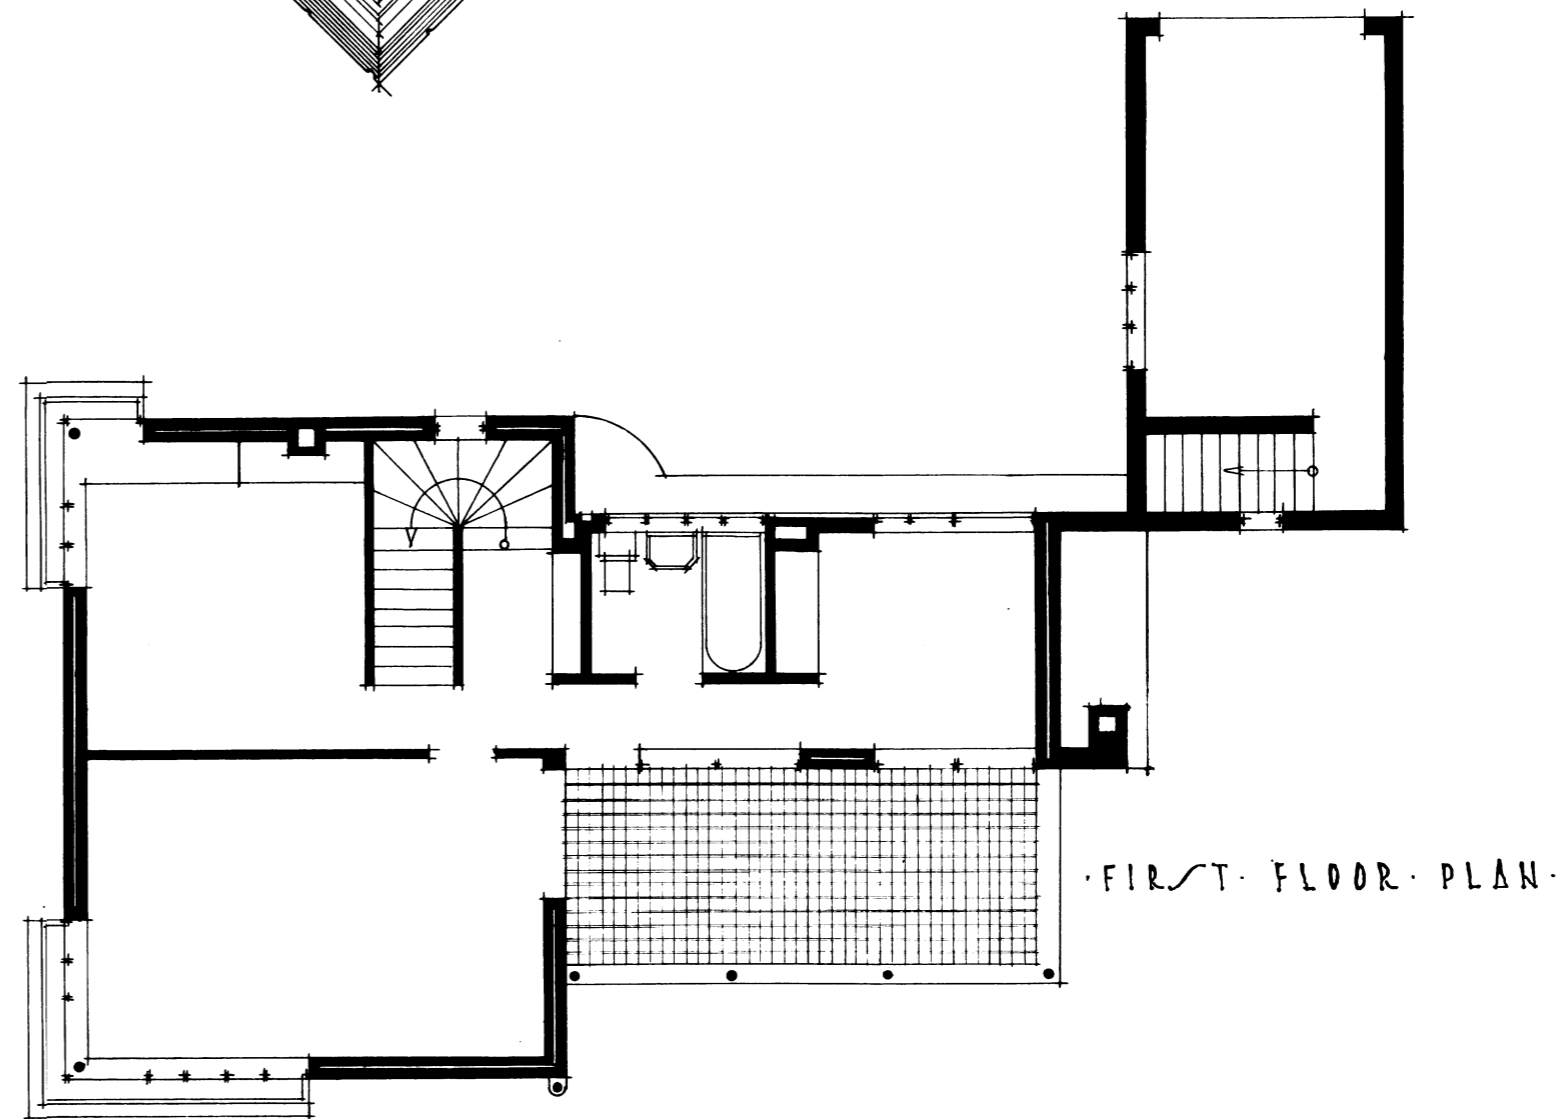

FIRST FLOOR PLAN