



PROPOSED ALTERATIONS AND ADDITIONS TO EXISTING HOUSE ON STAND 99 MELROSE ESTATE JOHANNESBURG for C. L. F. BORCKENHAGEN ESQ.

EIGHTH INCH SCALE. PRELIMINARY DRAWINGS.

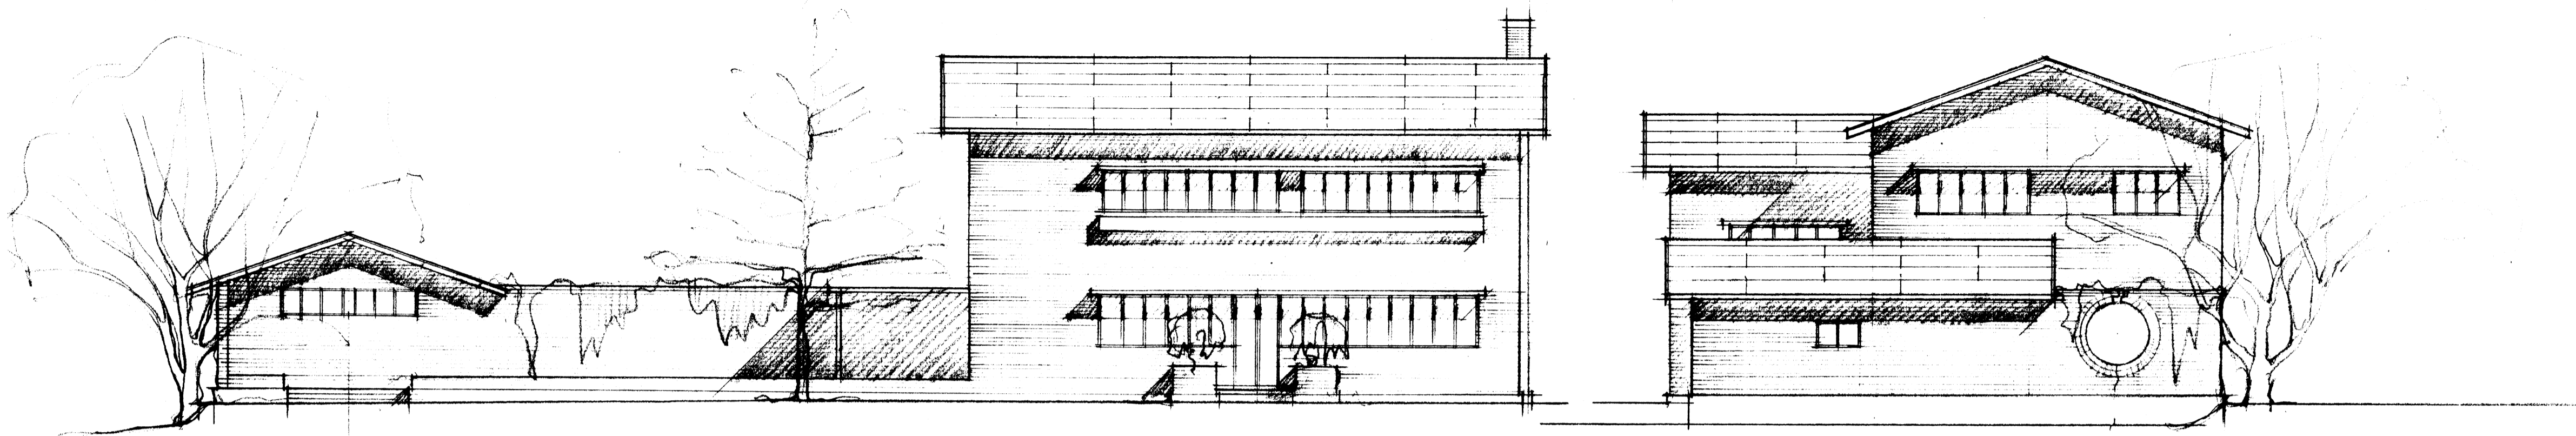


NORTH ELEVATION

EAST ELEVATION

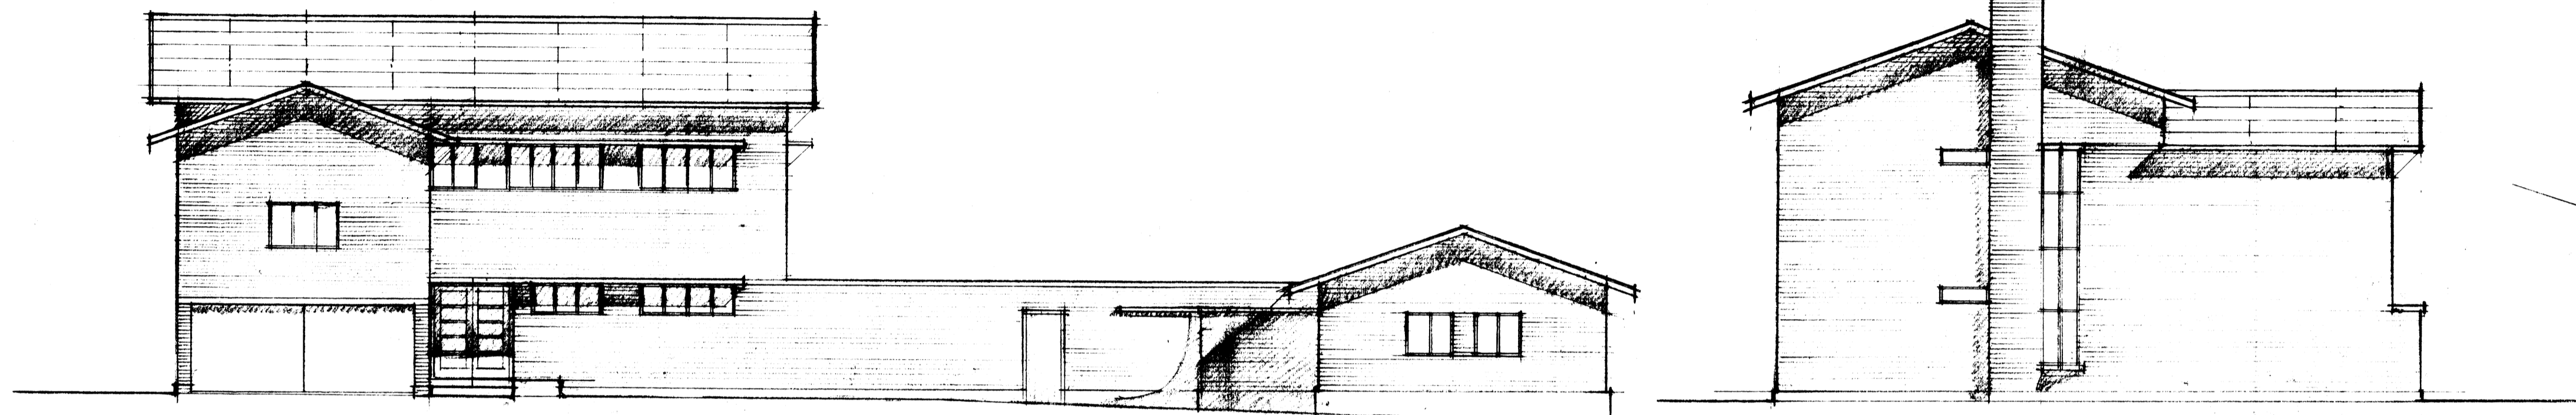


SOUTH ELEVATION

WEST ELEVATION

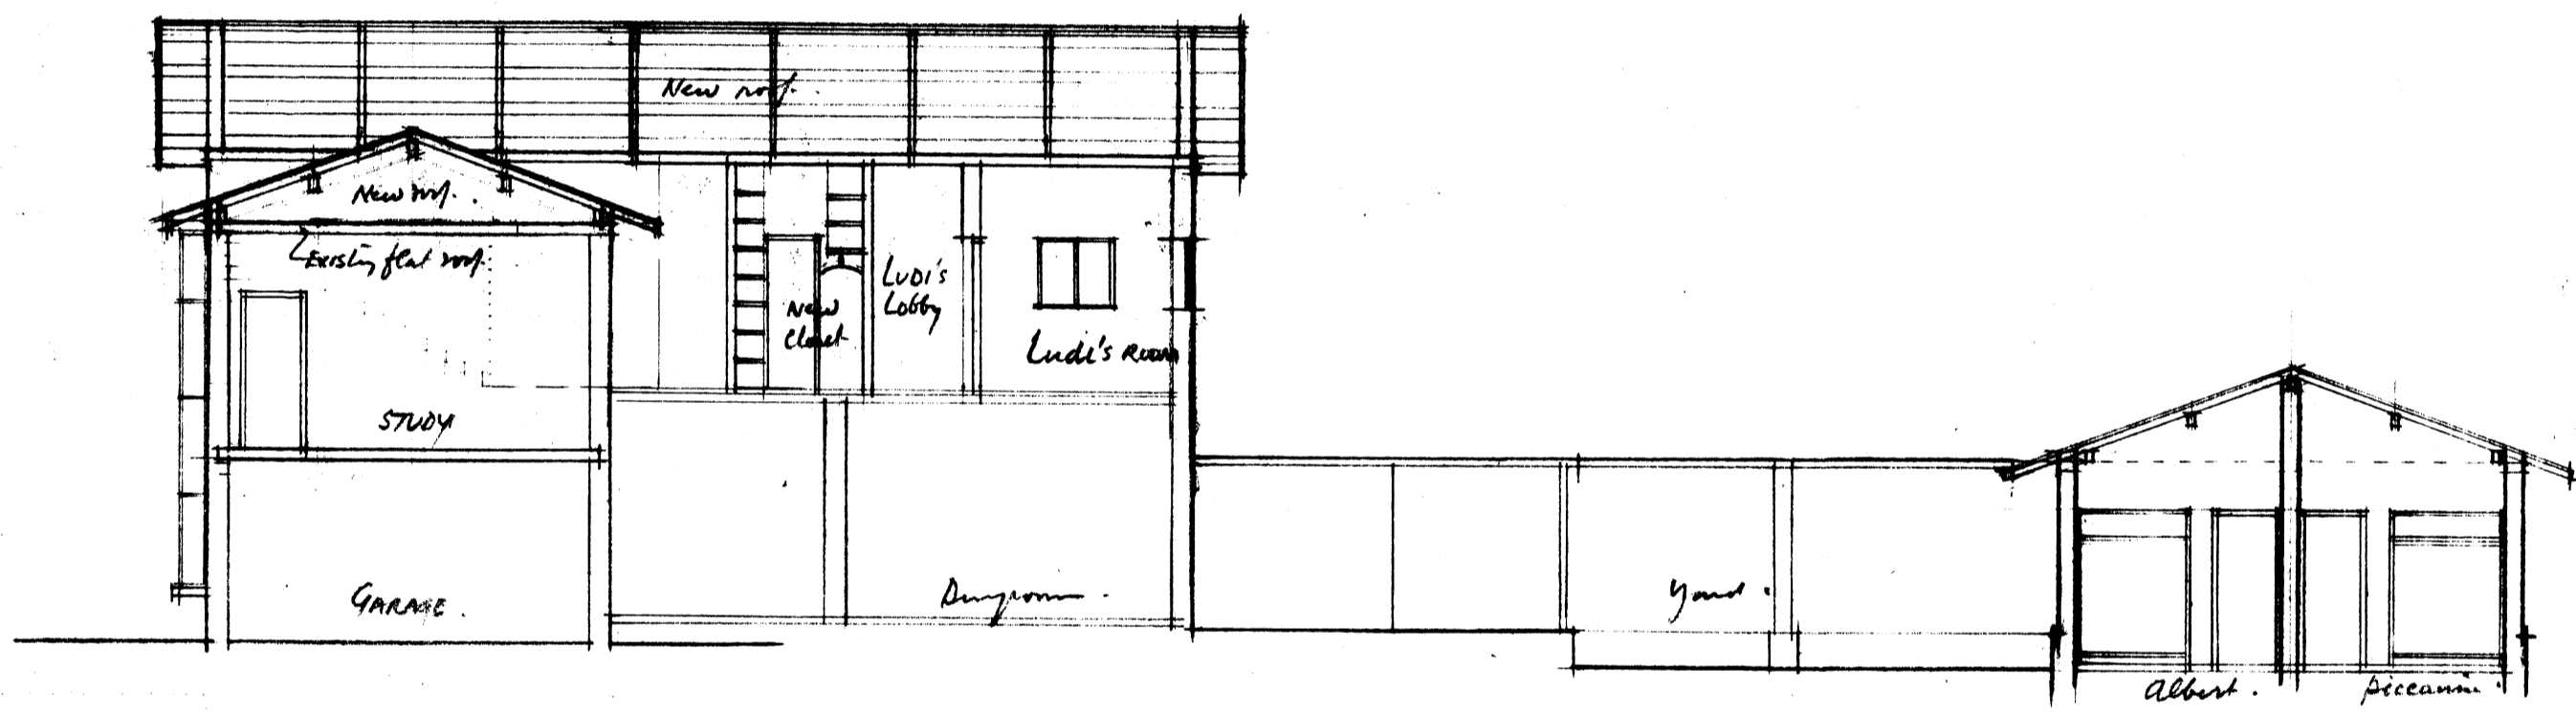


LONGITUDINAL SECTION


NEW SERVANTS ROOMS

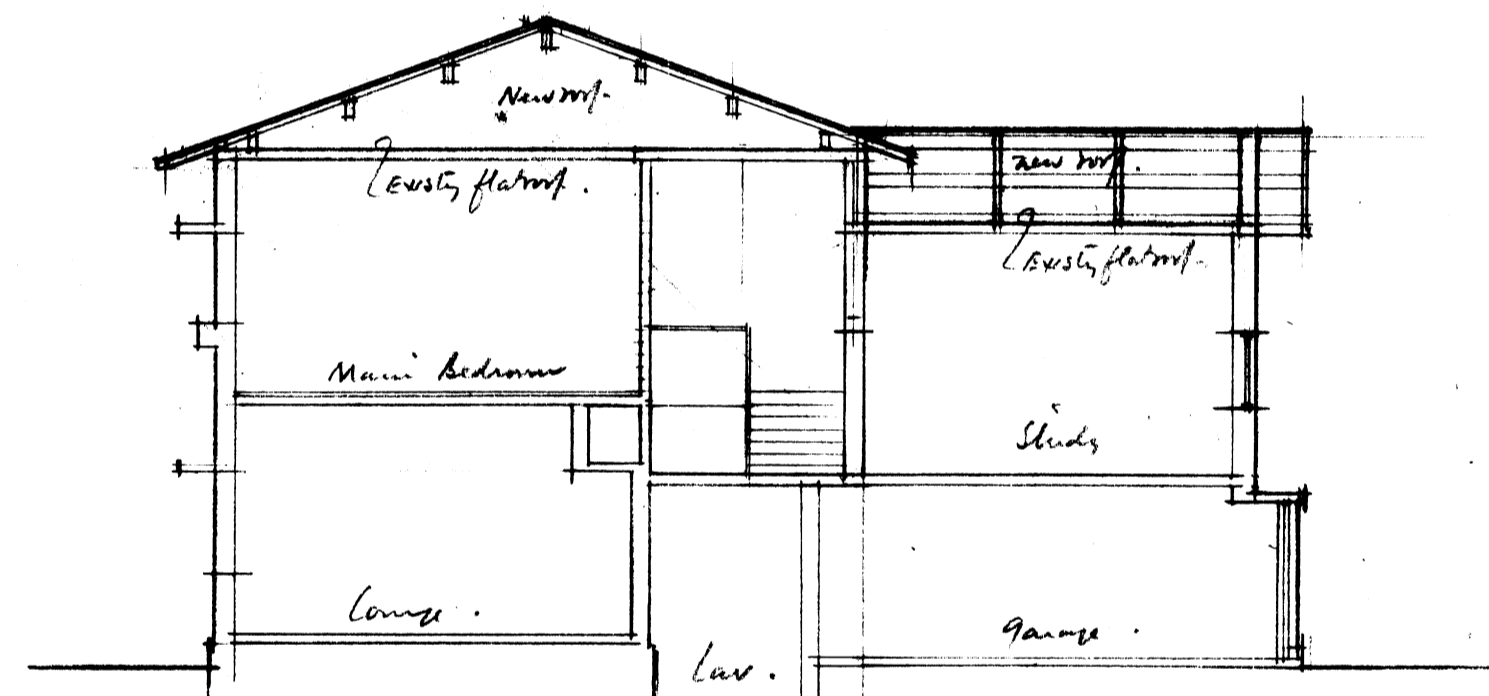


CROSS SECTION

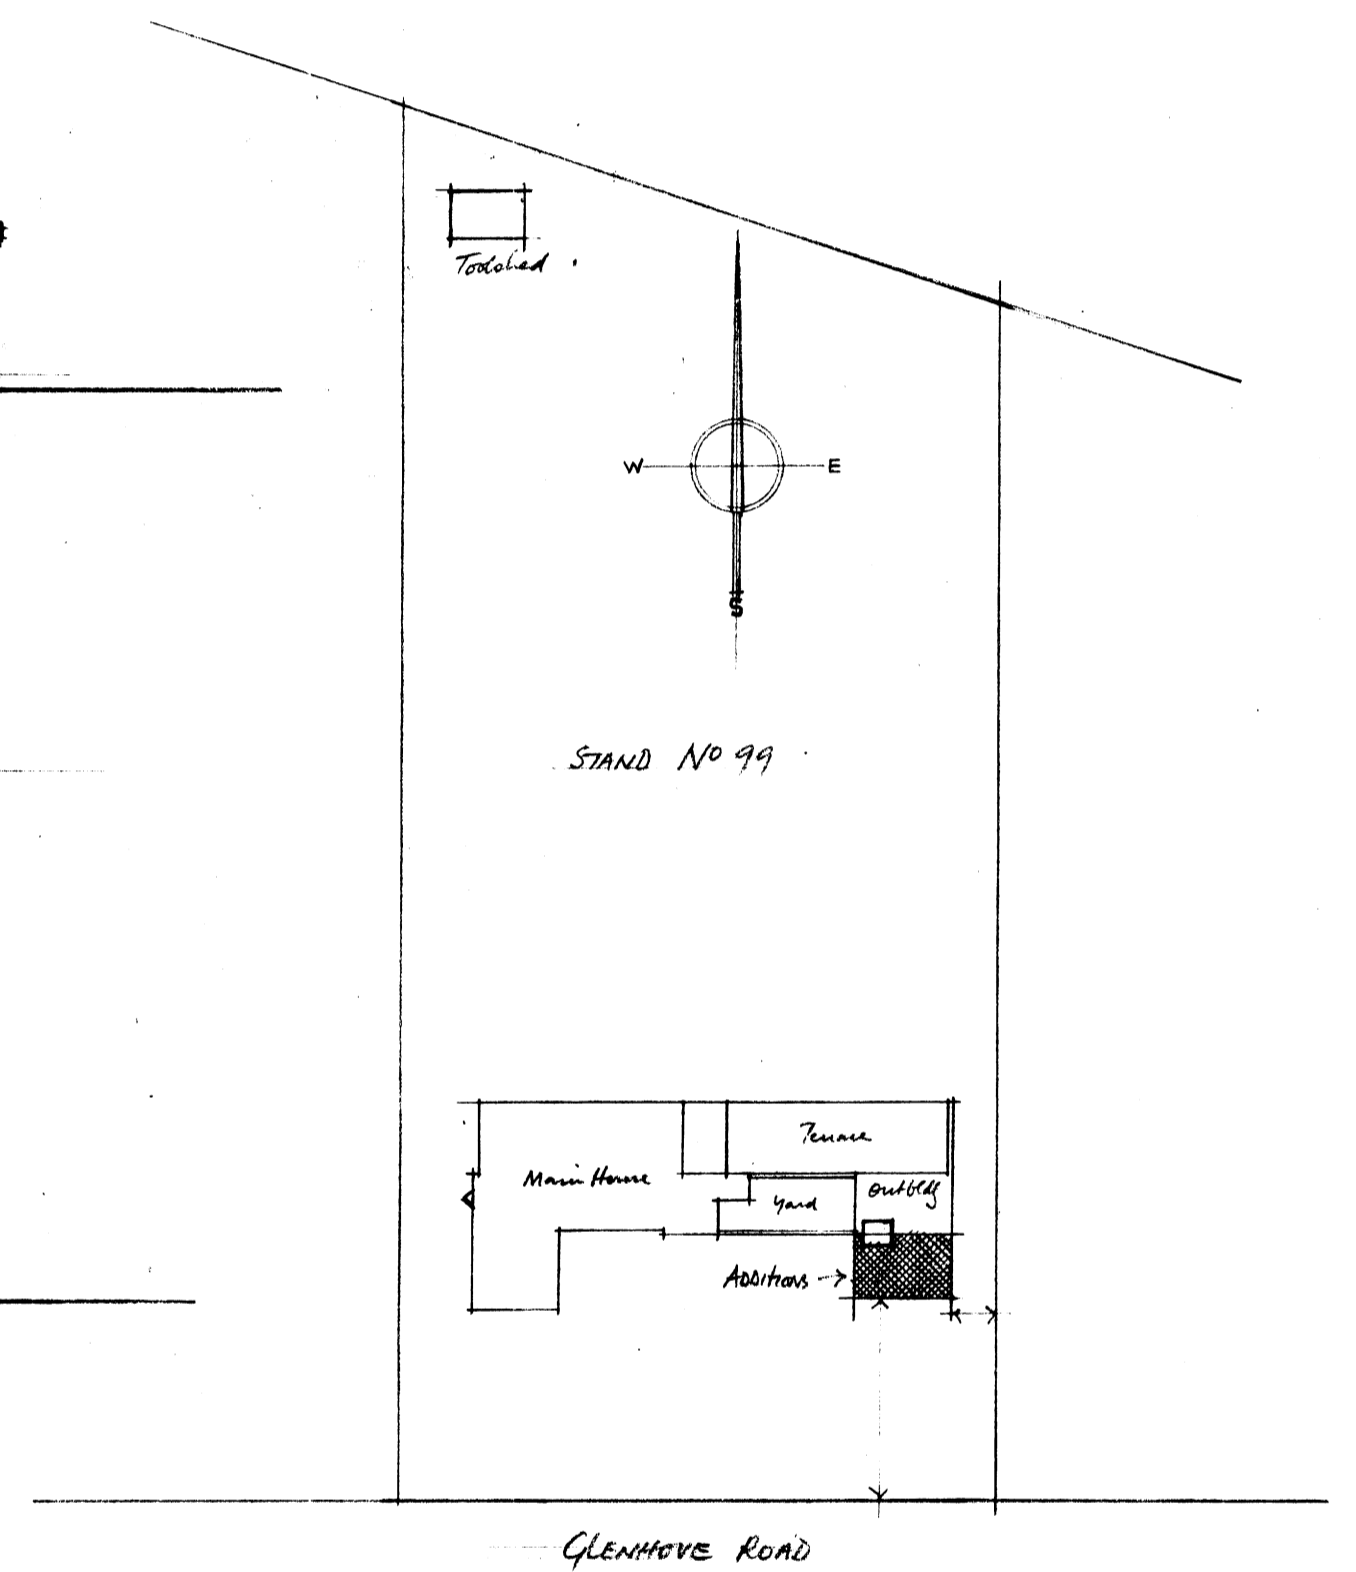

GLENHOVE ROAD

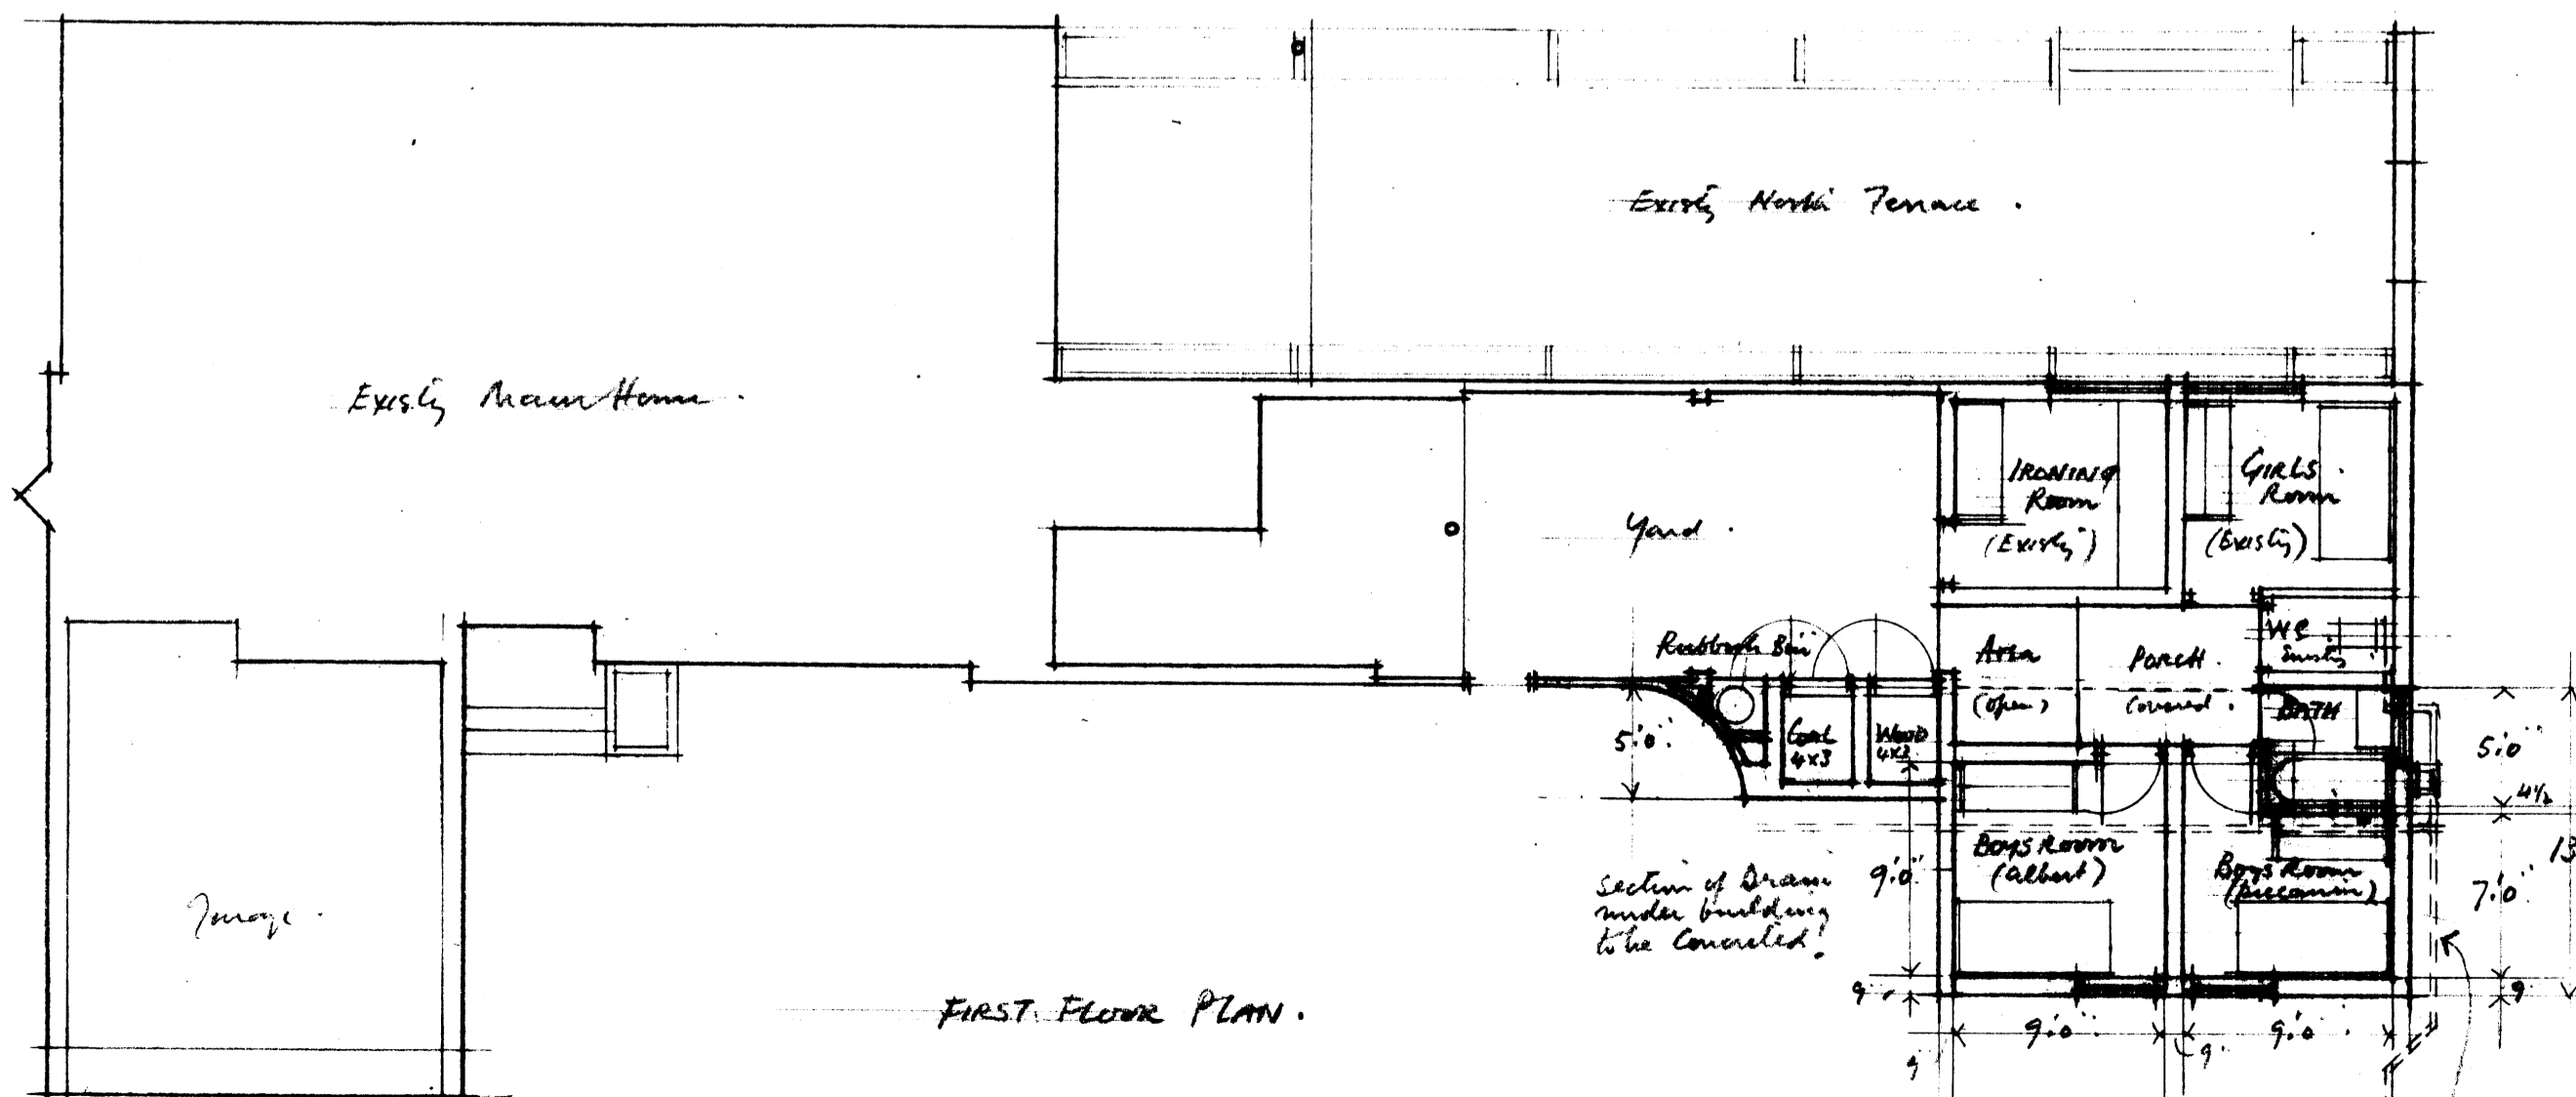

FIRST FLOOR PLAN

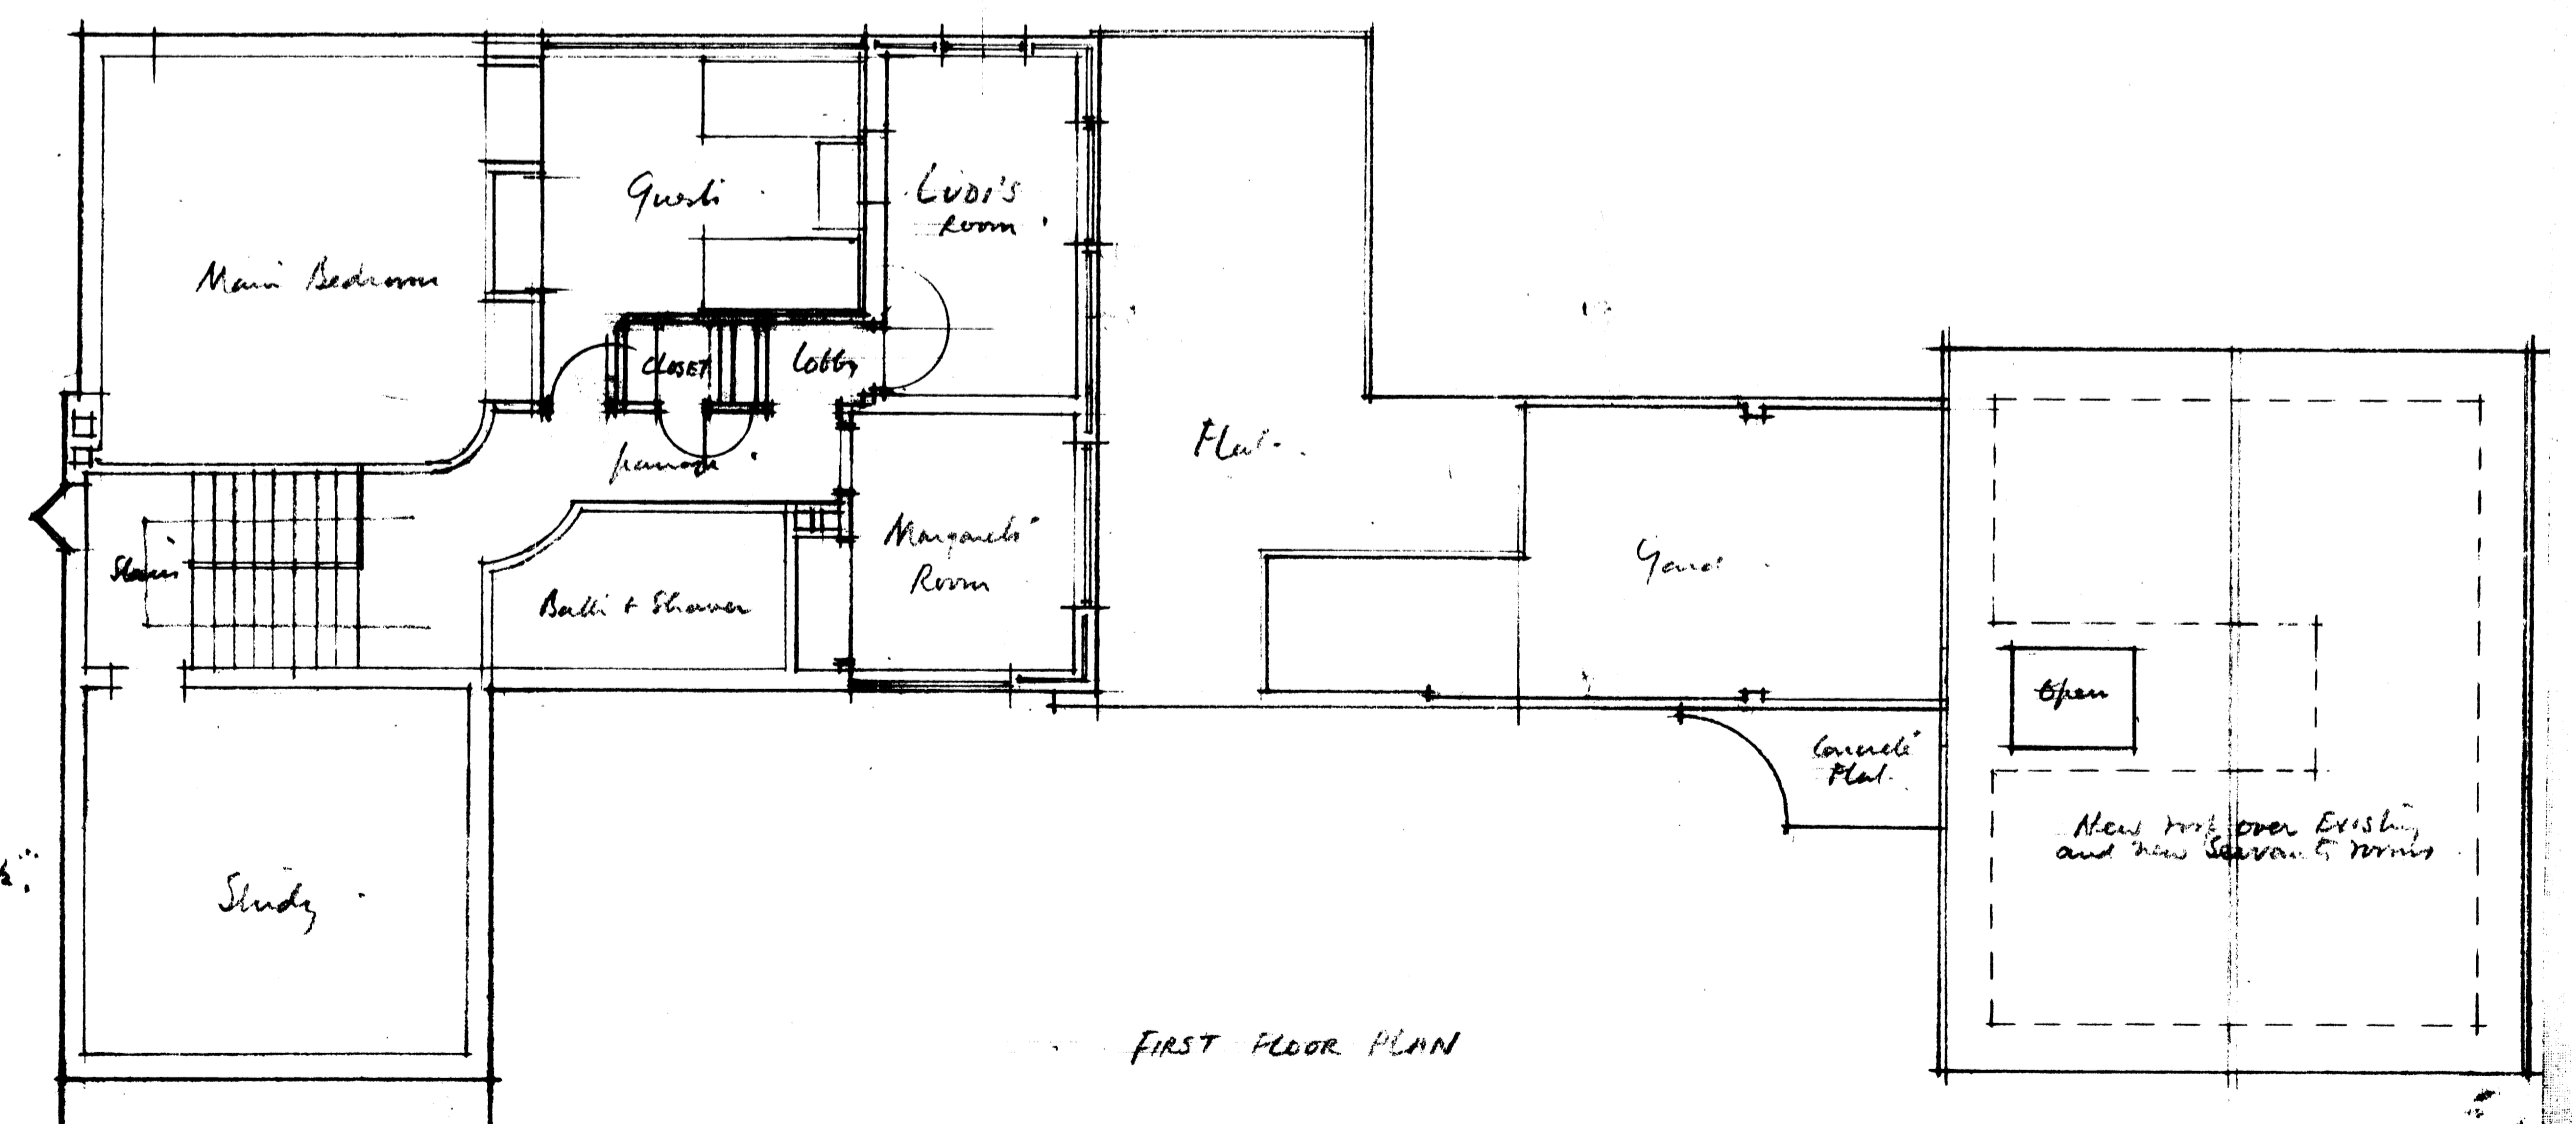

FIRST FLOOR PLAN