



PROPOSED NEW ABATTOIR AT KEMPTON PARK, TVL. FOR THE KEMPTON PARK HEALTH COMMITTEE.
 SIXTEENTH INCH SCALE PRELIMINARY SKETCH

DWG K 4489K
 30.8.38.

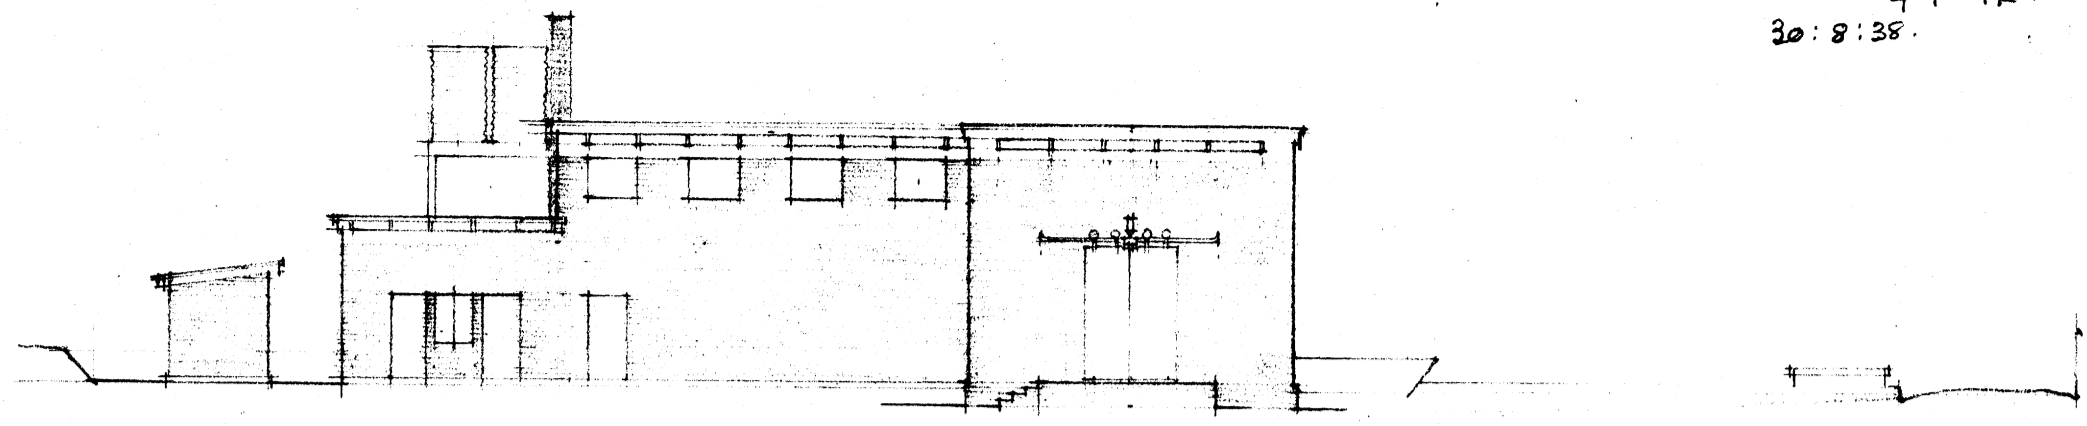


ELEVATION FACING EAST.

EXISTING ROAD →

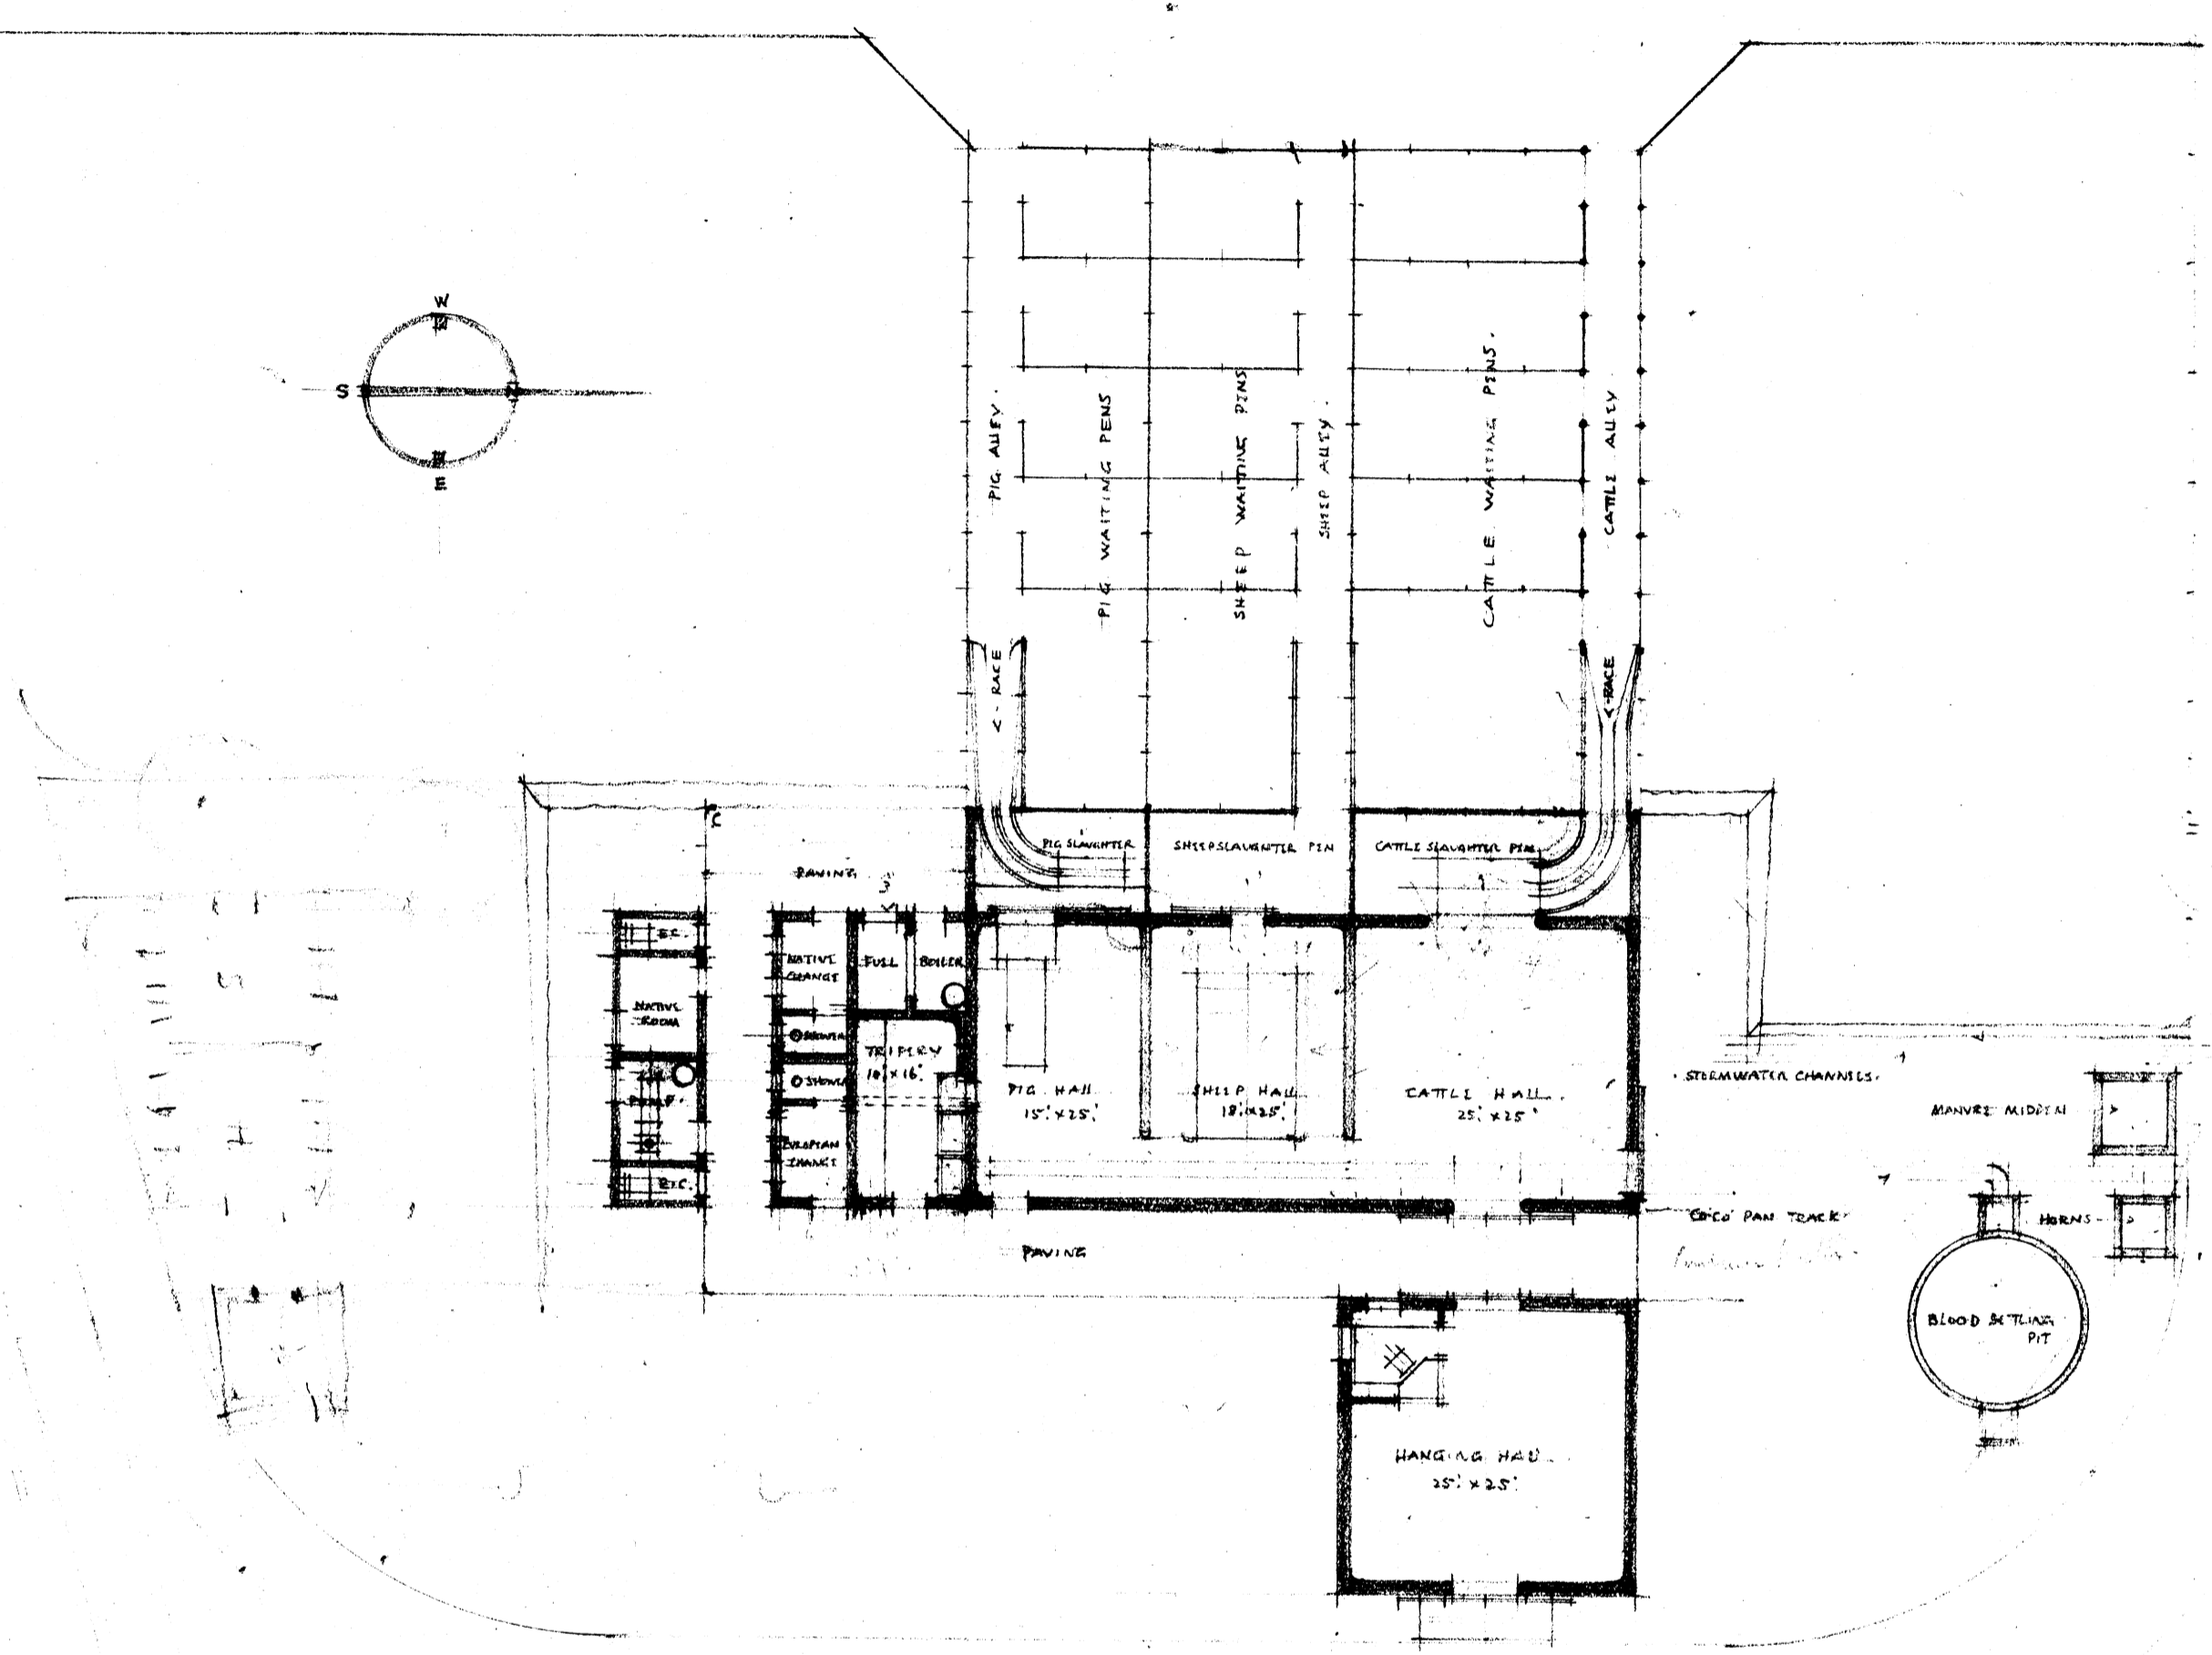

By 23.11.38
 R.A.P. 10/10/38
 P. 10/10/38

Designed by E. J. ARIBA
 CHARTRD. ARCHTCT.
 38 GRESHAM BUILDINGS
 TRINITY LA. 30/8/38

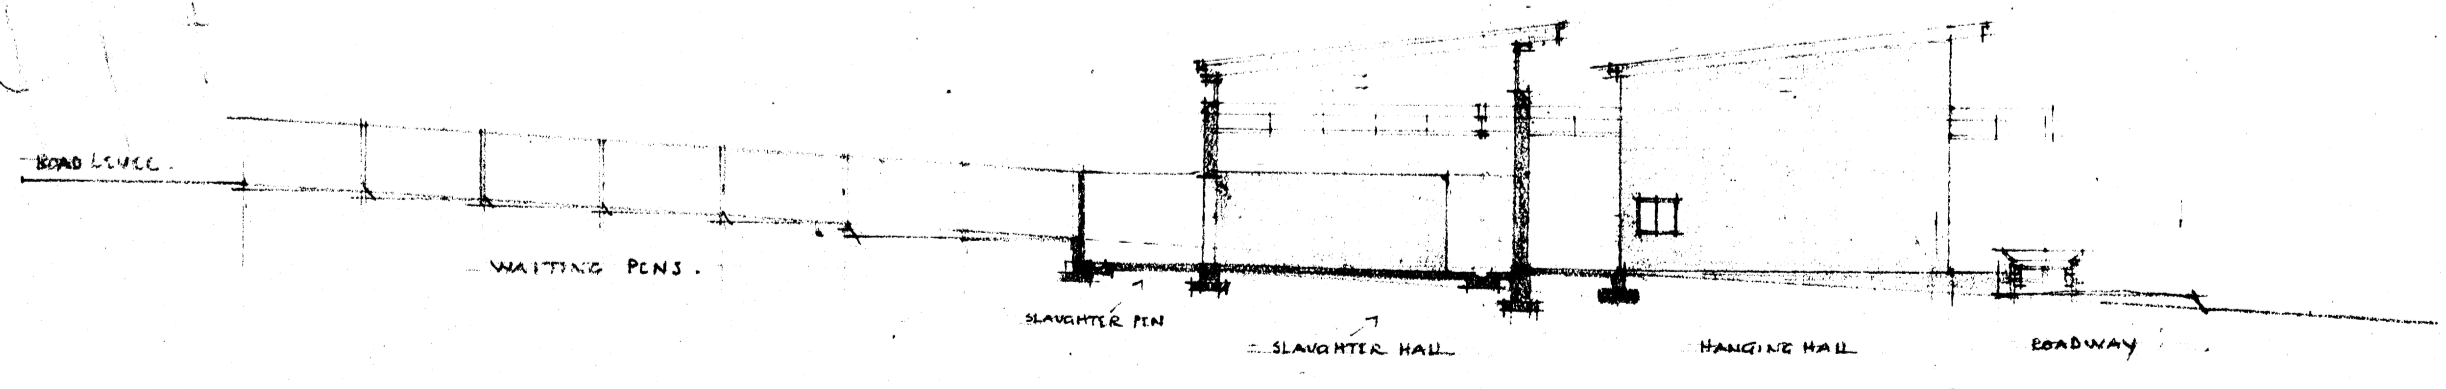

WEST TO EAST. CROSS SECTION THRO' ABATTOIR.