


REVISED EIGHTH SCALE SKETCH - (Krumpton Park abattoir).

20.11.39

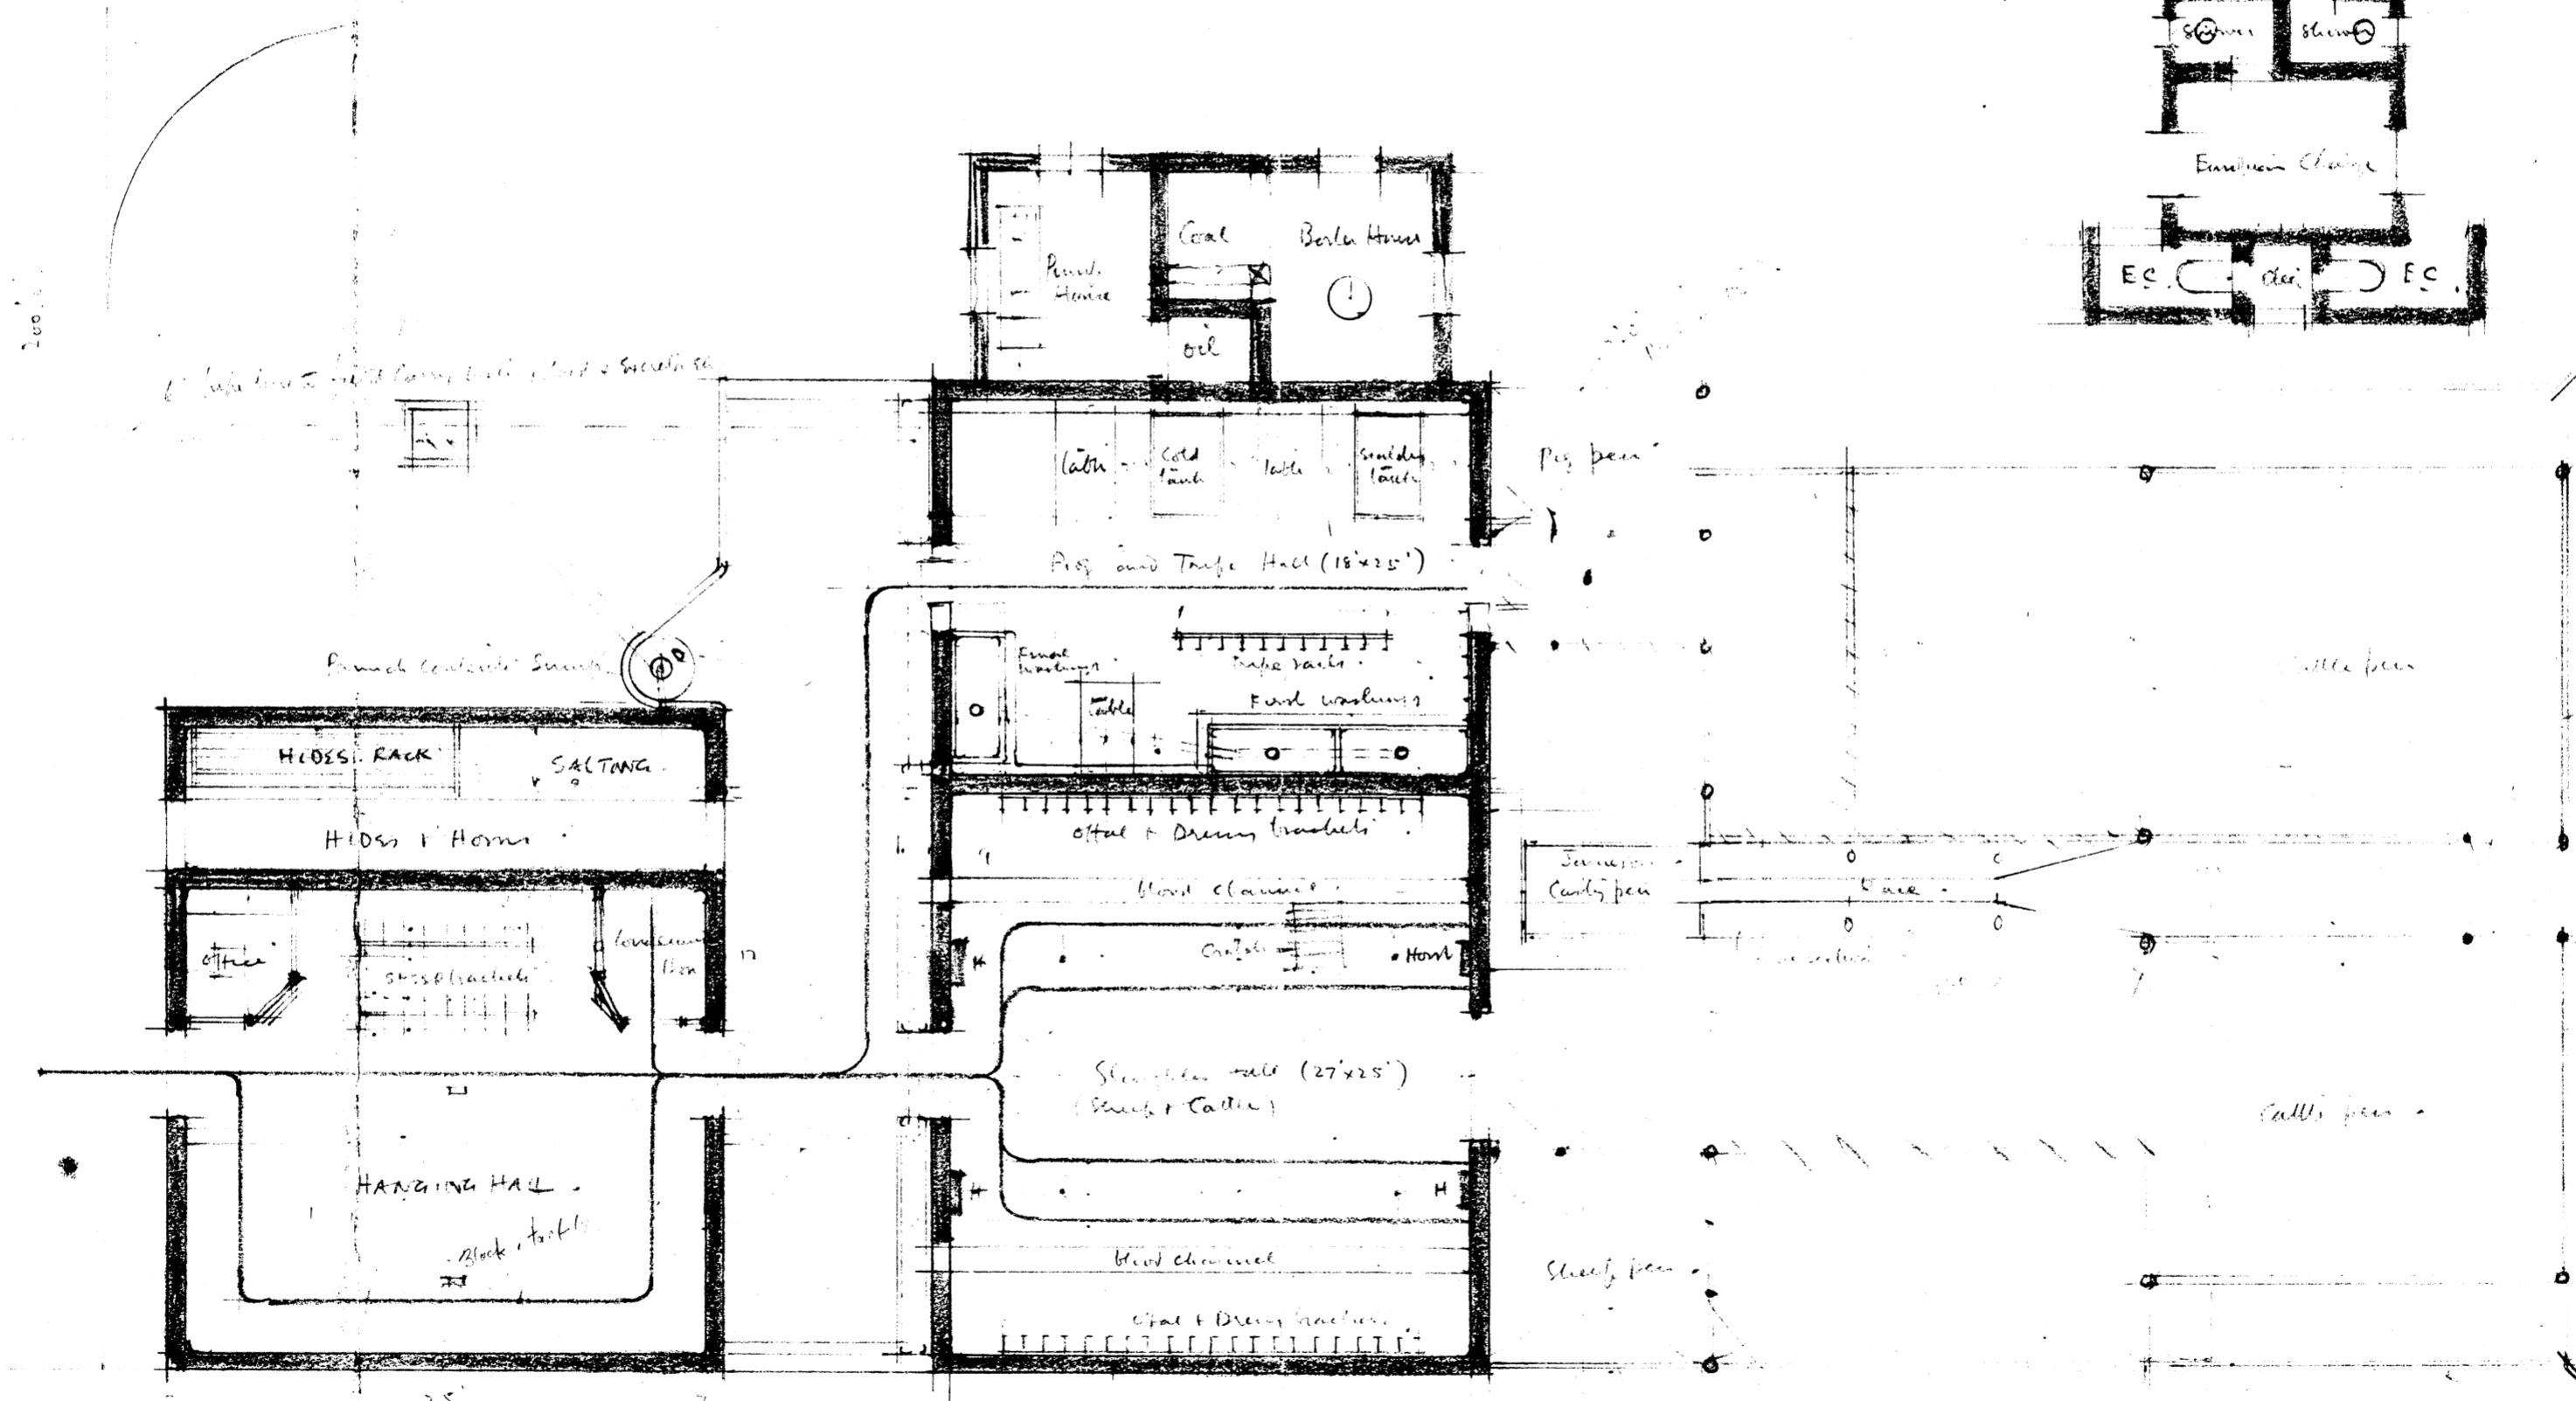

up to 5.6
10.10.39

? large section of Race
with side.
Measure race.
Bleed tanks function
Pig bleeding?
hoist.

Memorandum ARBA
Architect PETERSON