



A. R. GLEN - PRETORIA  
 PROPOSED IMPROVEMENTS TO SHOP IN CHURCH ST.  
 1/8" SCALE WORKING DRAWING


DRAWING No. G6402

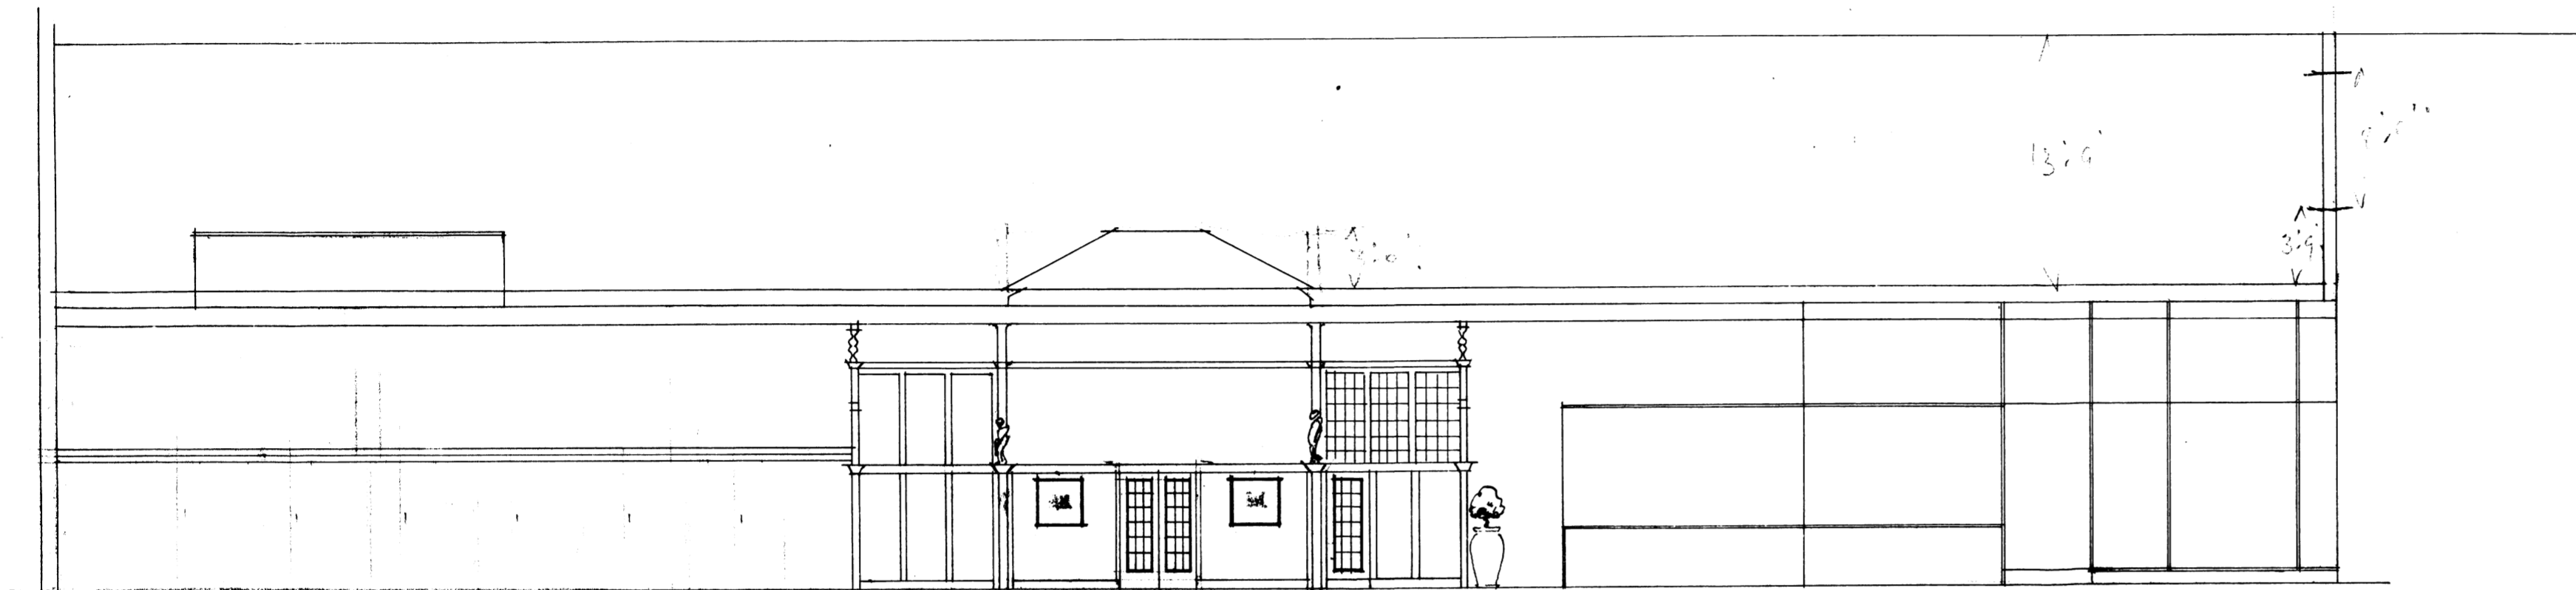


Longitudinal Section

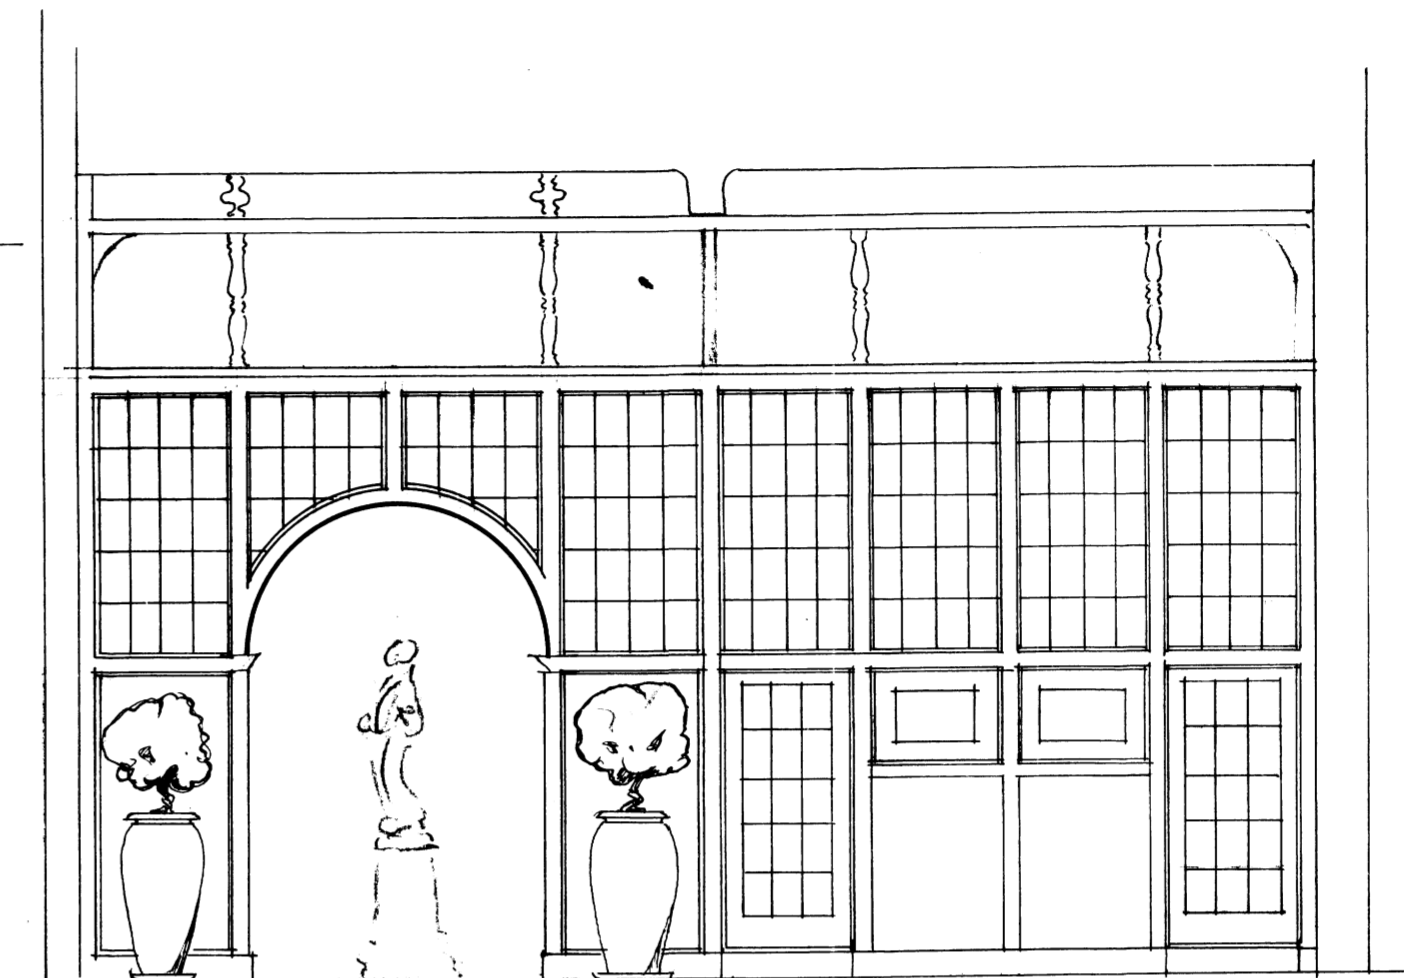

Section Showing Screen

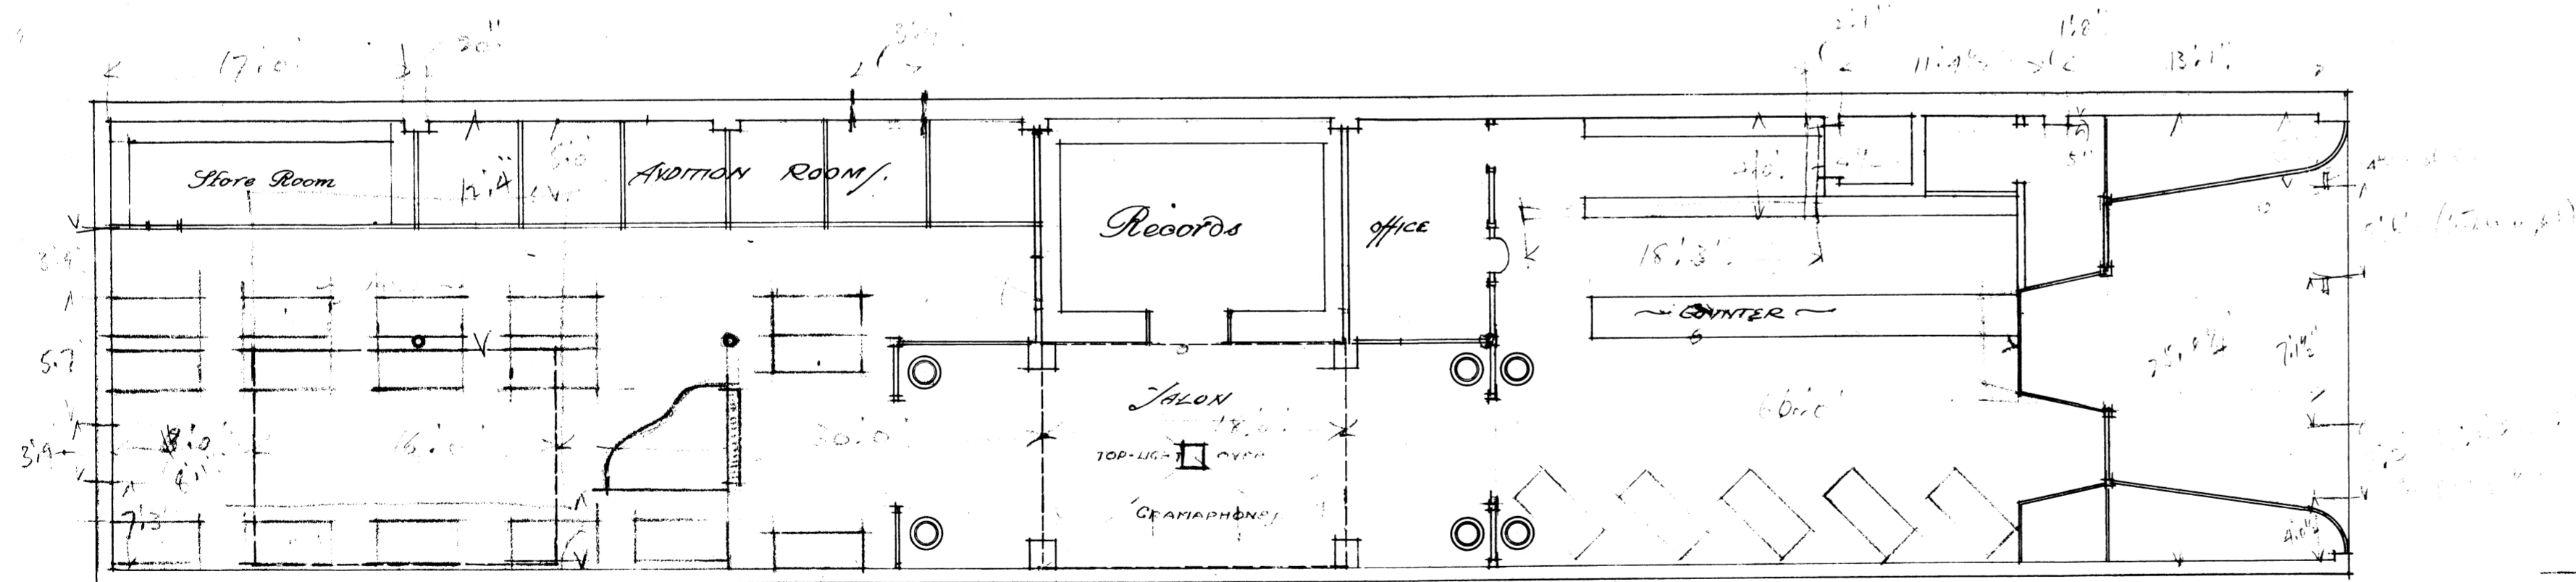

Plan

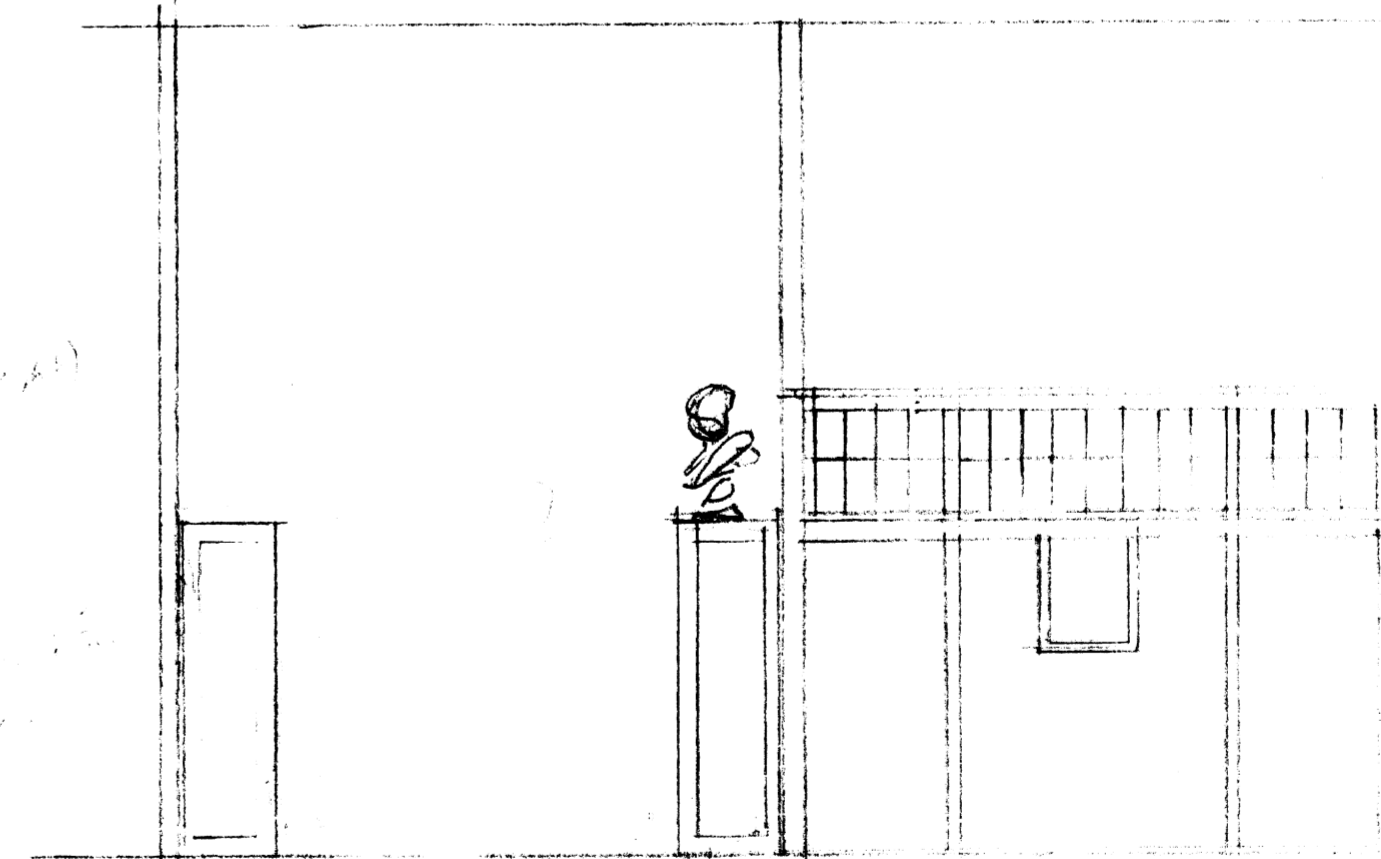

GORDON & LITA A.R.I.B.A.  
 ARCHITECTS  
 JOHANNESBURG.