


NEW SWIMMING BATH, OPEN AIR THEATRE AND ENCLOSURE FOR PRETORIA HIGH SCHOOL FOR GIRLS.

1/16" SCALE SKETCH PLAN.

DWG. NO P4 288P.
(REVISED SKETCH NO 4)


Revised by Section on 29/7/71

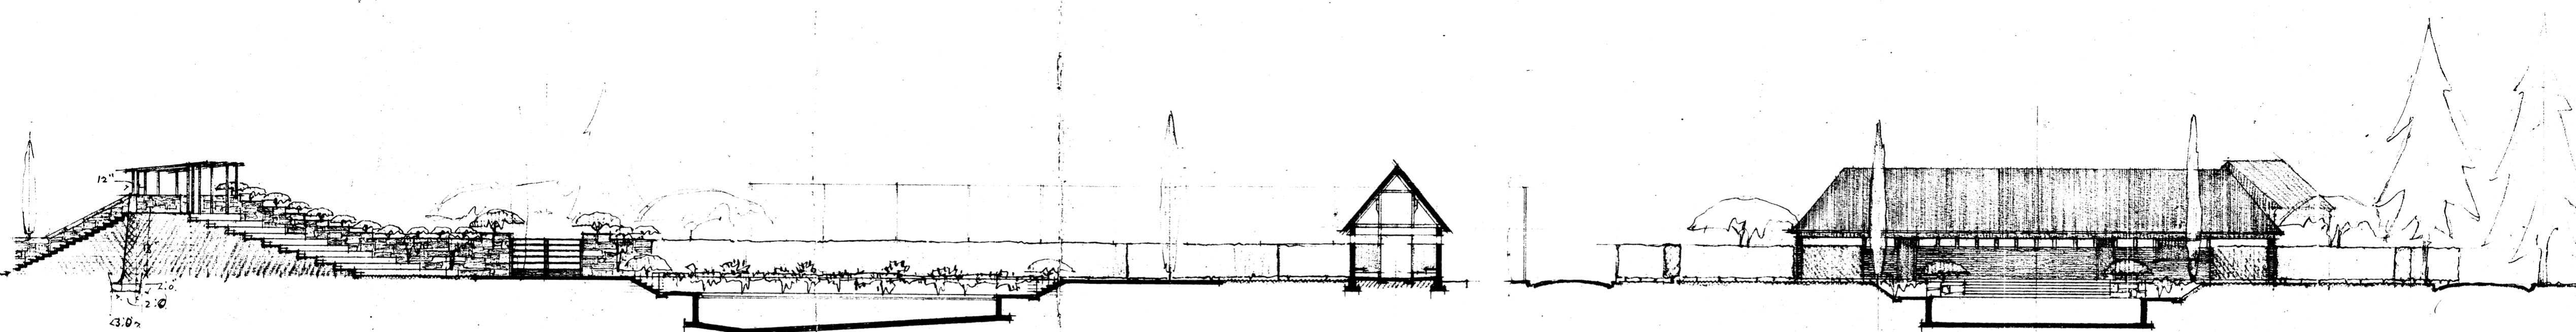

Futsal Hostel Site

Existing Tennis Court

School House

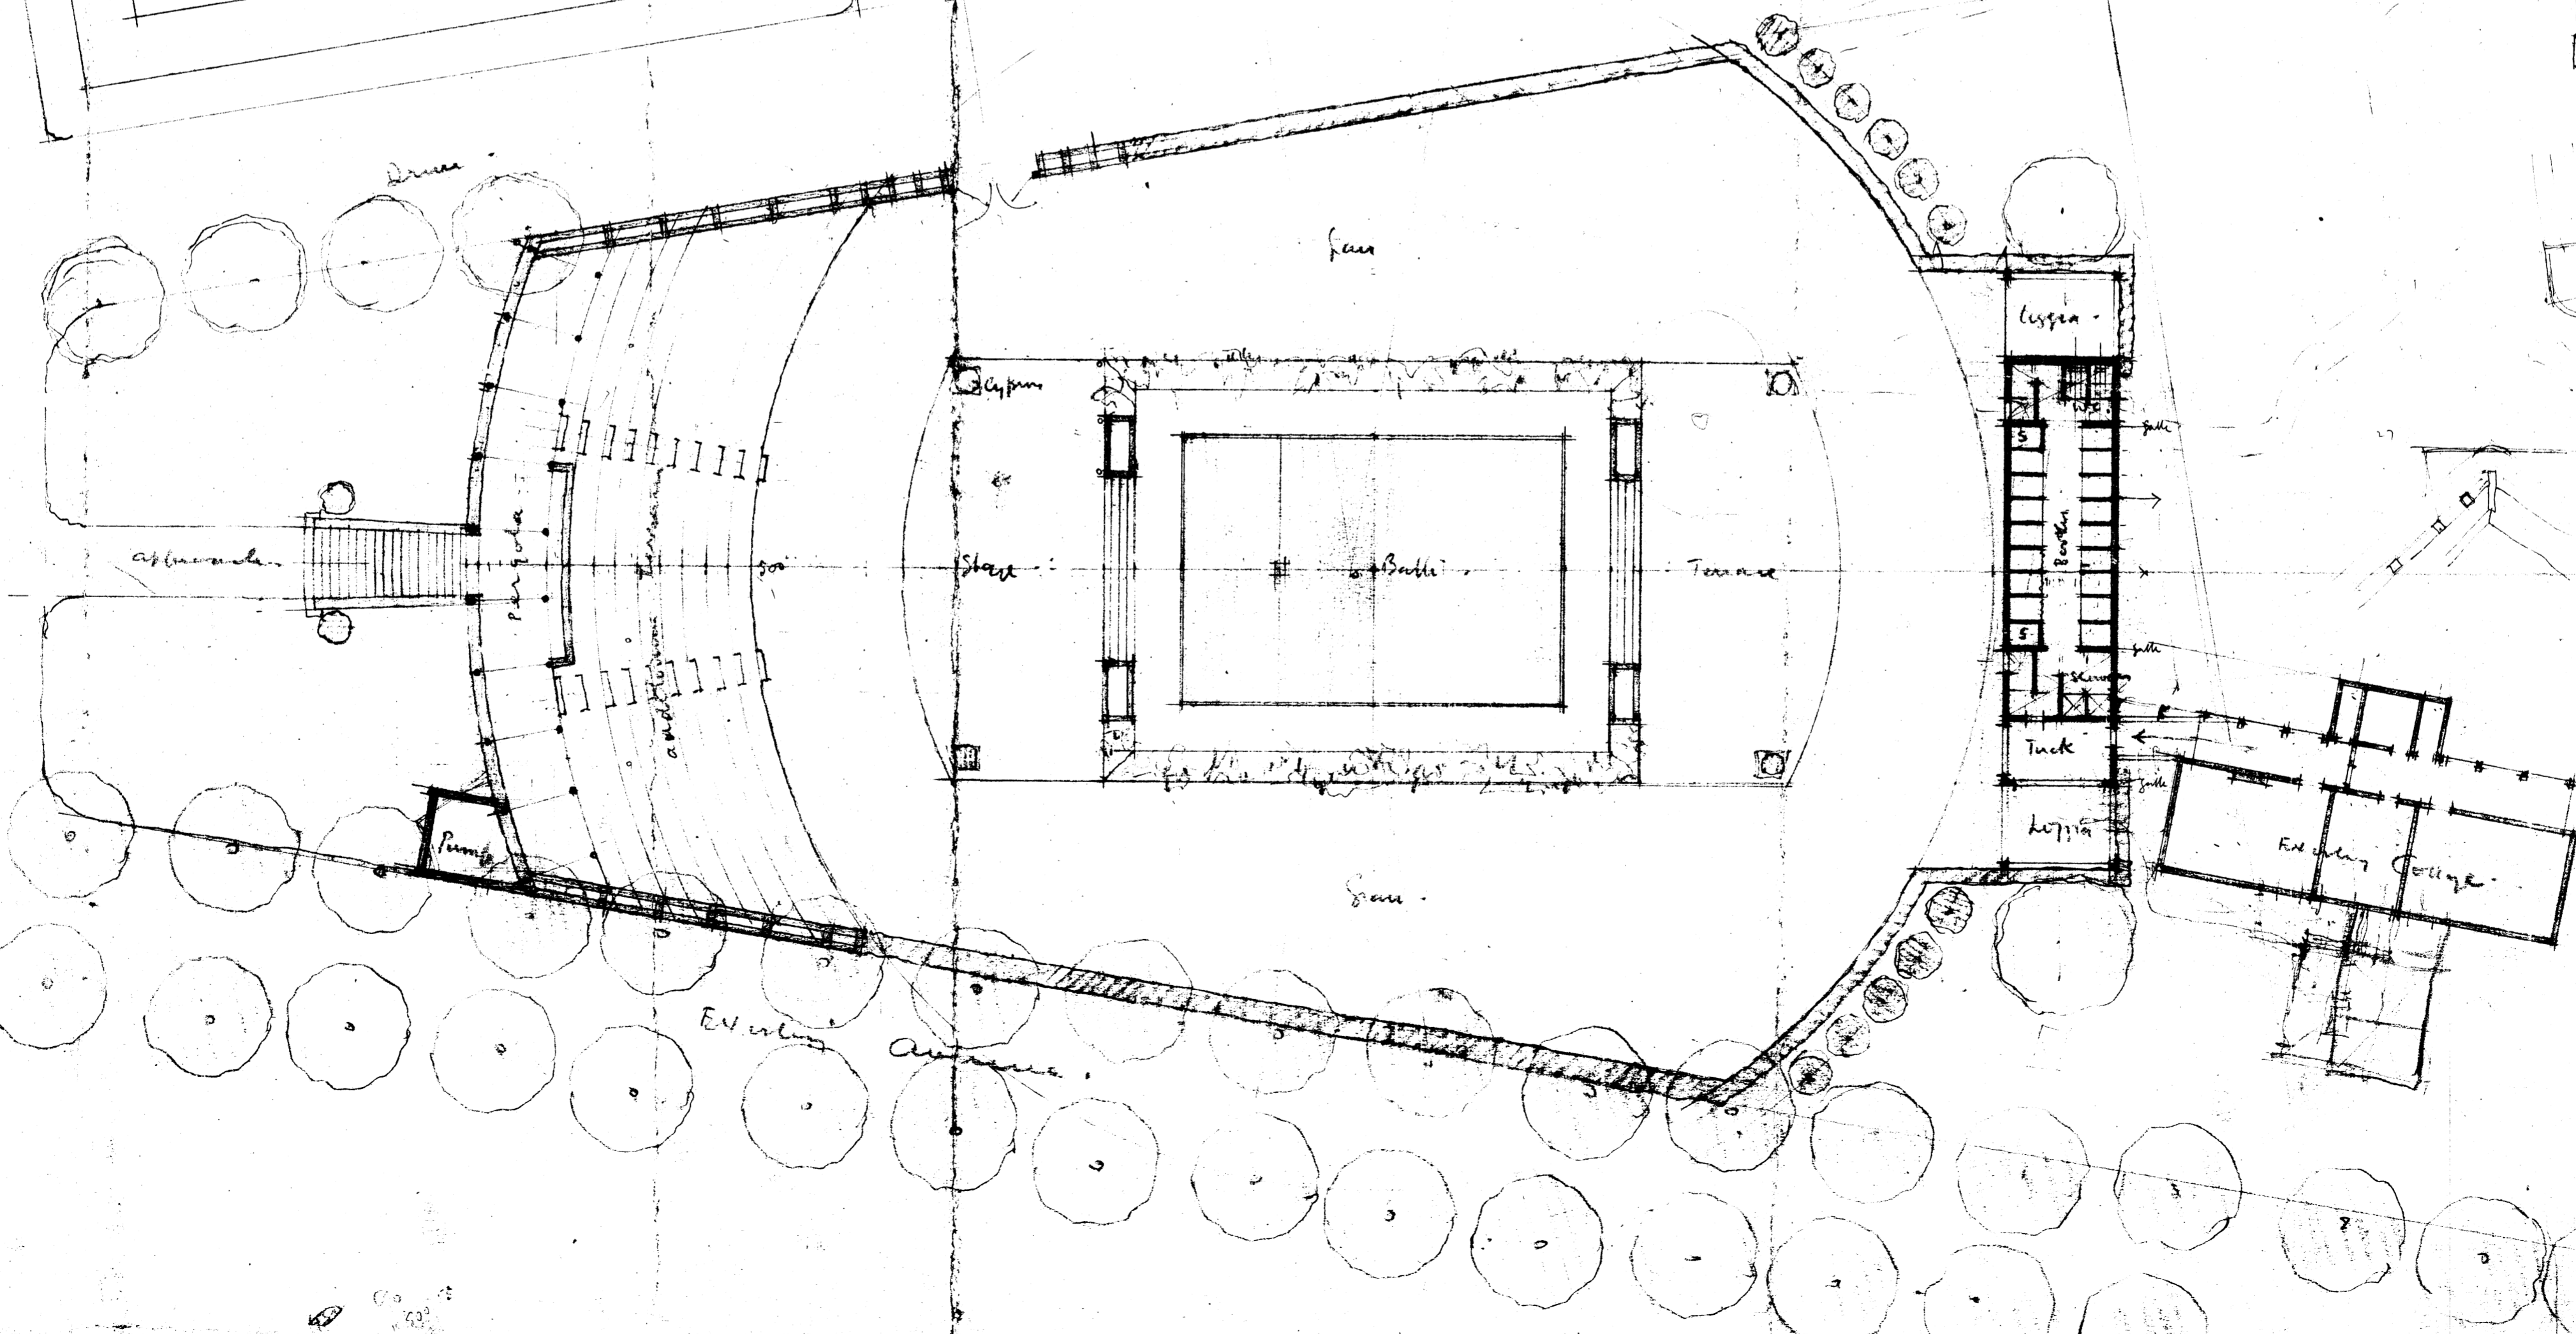

on 11/11/71
18.4136