


PROPOSED CHILDRENS HOLIDAY HOUSE AT MEERHOF - HARTS BEESTE POORT DAM.
 SIXTEENTH SCALE. PRELIMINARY SKETCH PLAN.


DRAWING NO H5-248H.
 22/11/35

Approved

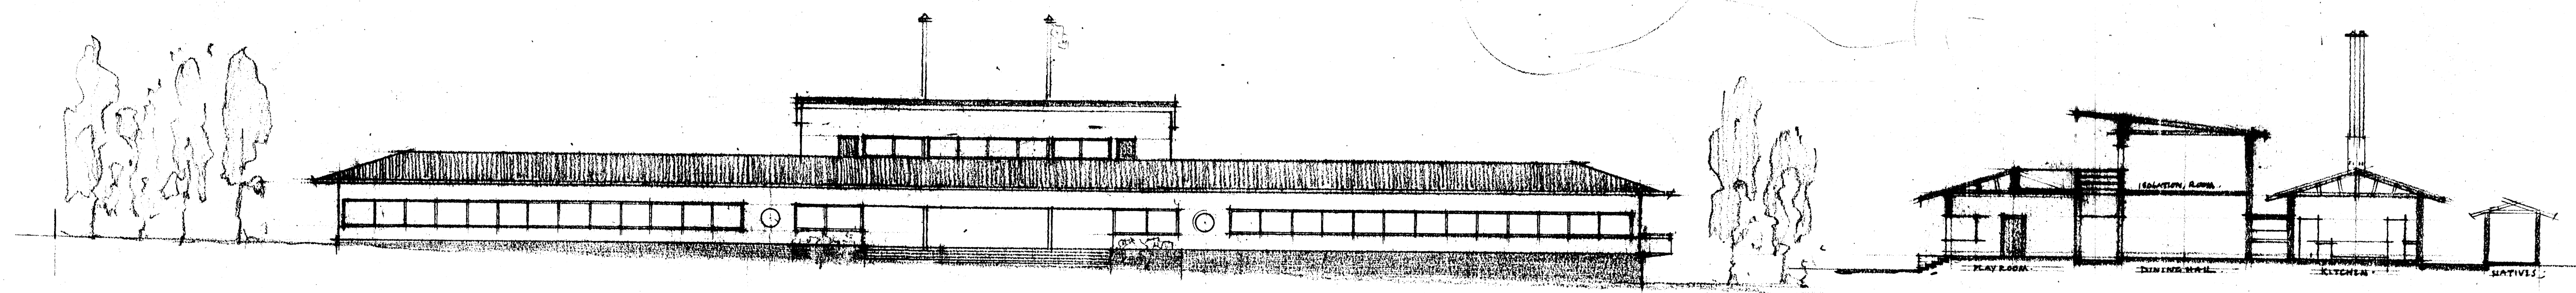

MAIN ELEVATION FACING NORTH

NORTH TO SOUTH CROSS SECTION ON CENTRELINE

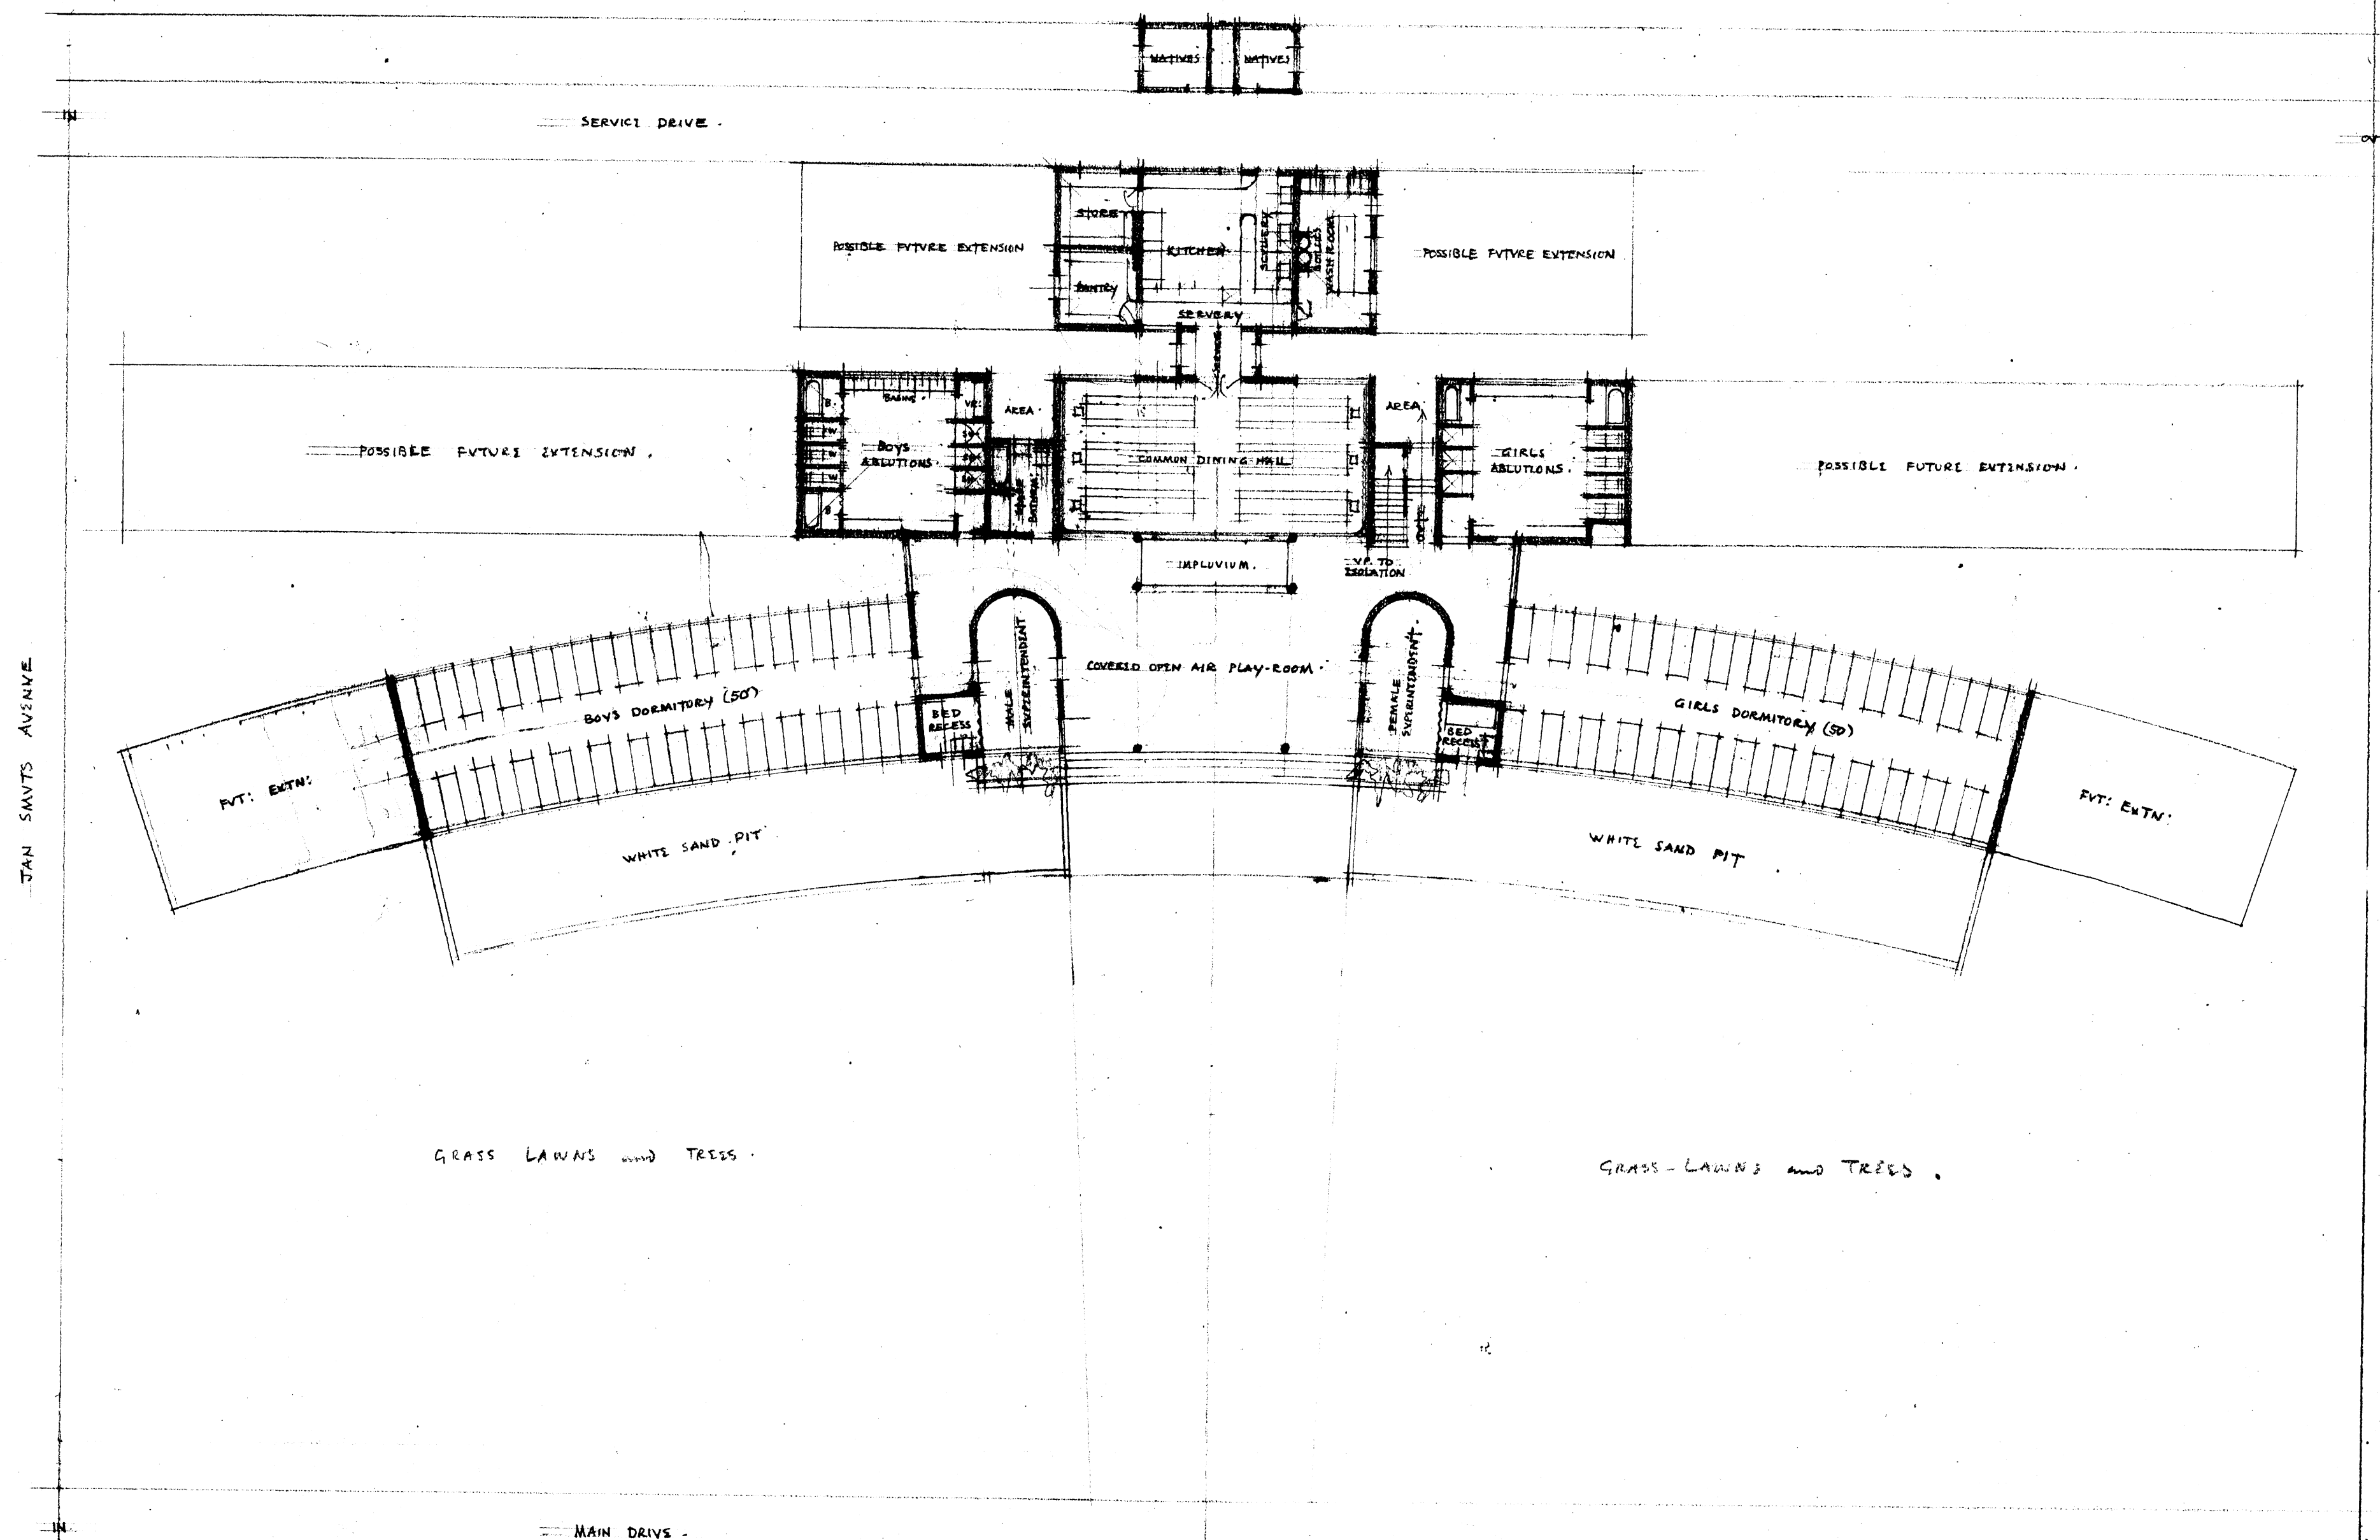

TAN SWAYS AVENUE

DOCTOR KOLBE AVENUE

Norman Eaton A.R.I.B.A.
 CHARTERED ARCHITECT.
 38 GRESHAM BUILDINGS.
 PRINCE ALBERT

22/11/35

P.56/0.