



plunge bath block warmbath

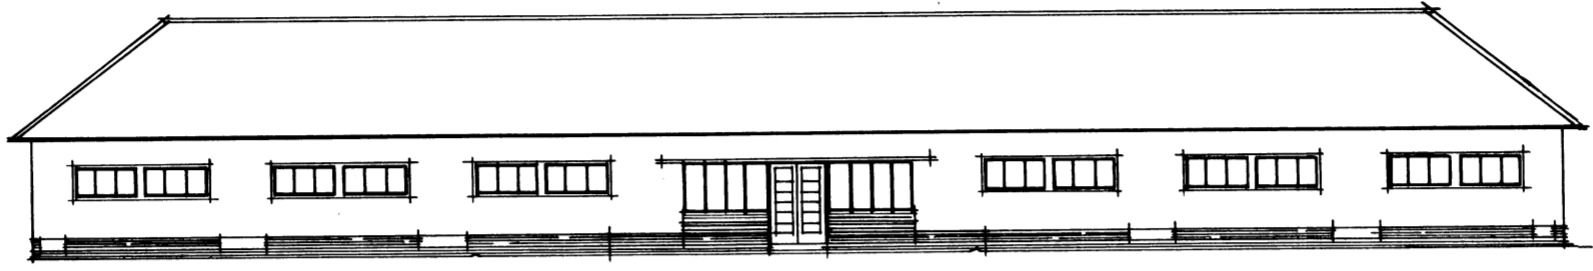

FRONT ELEVATION

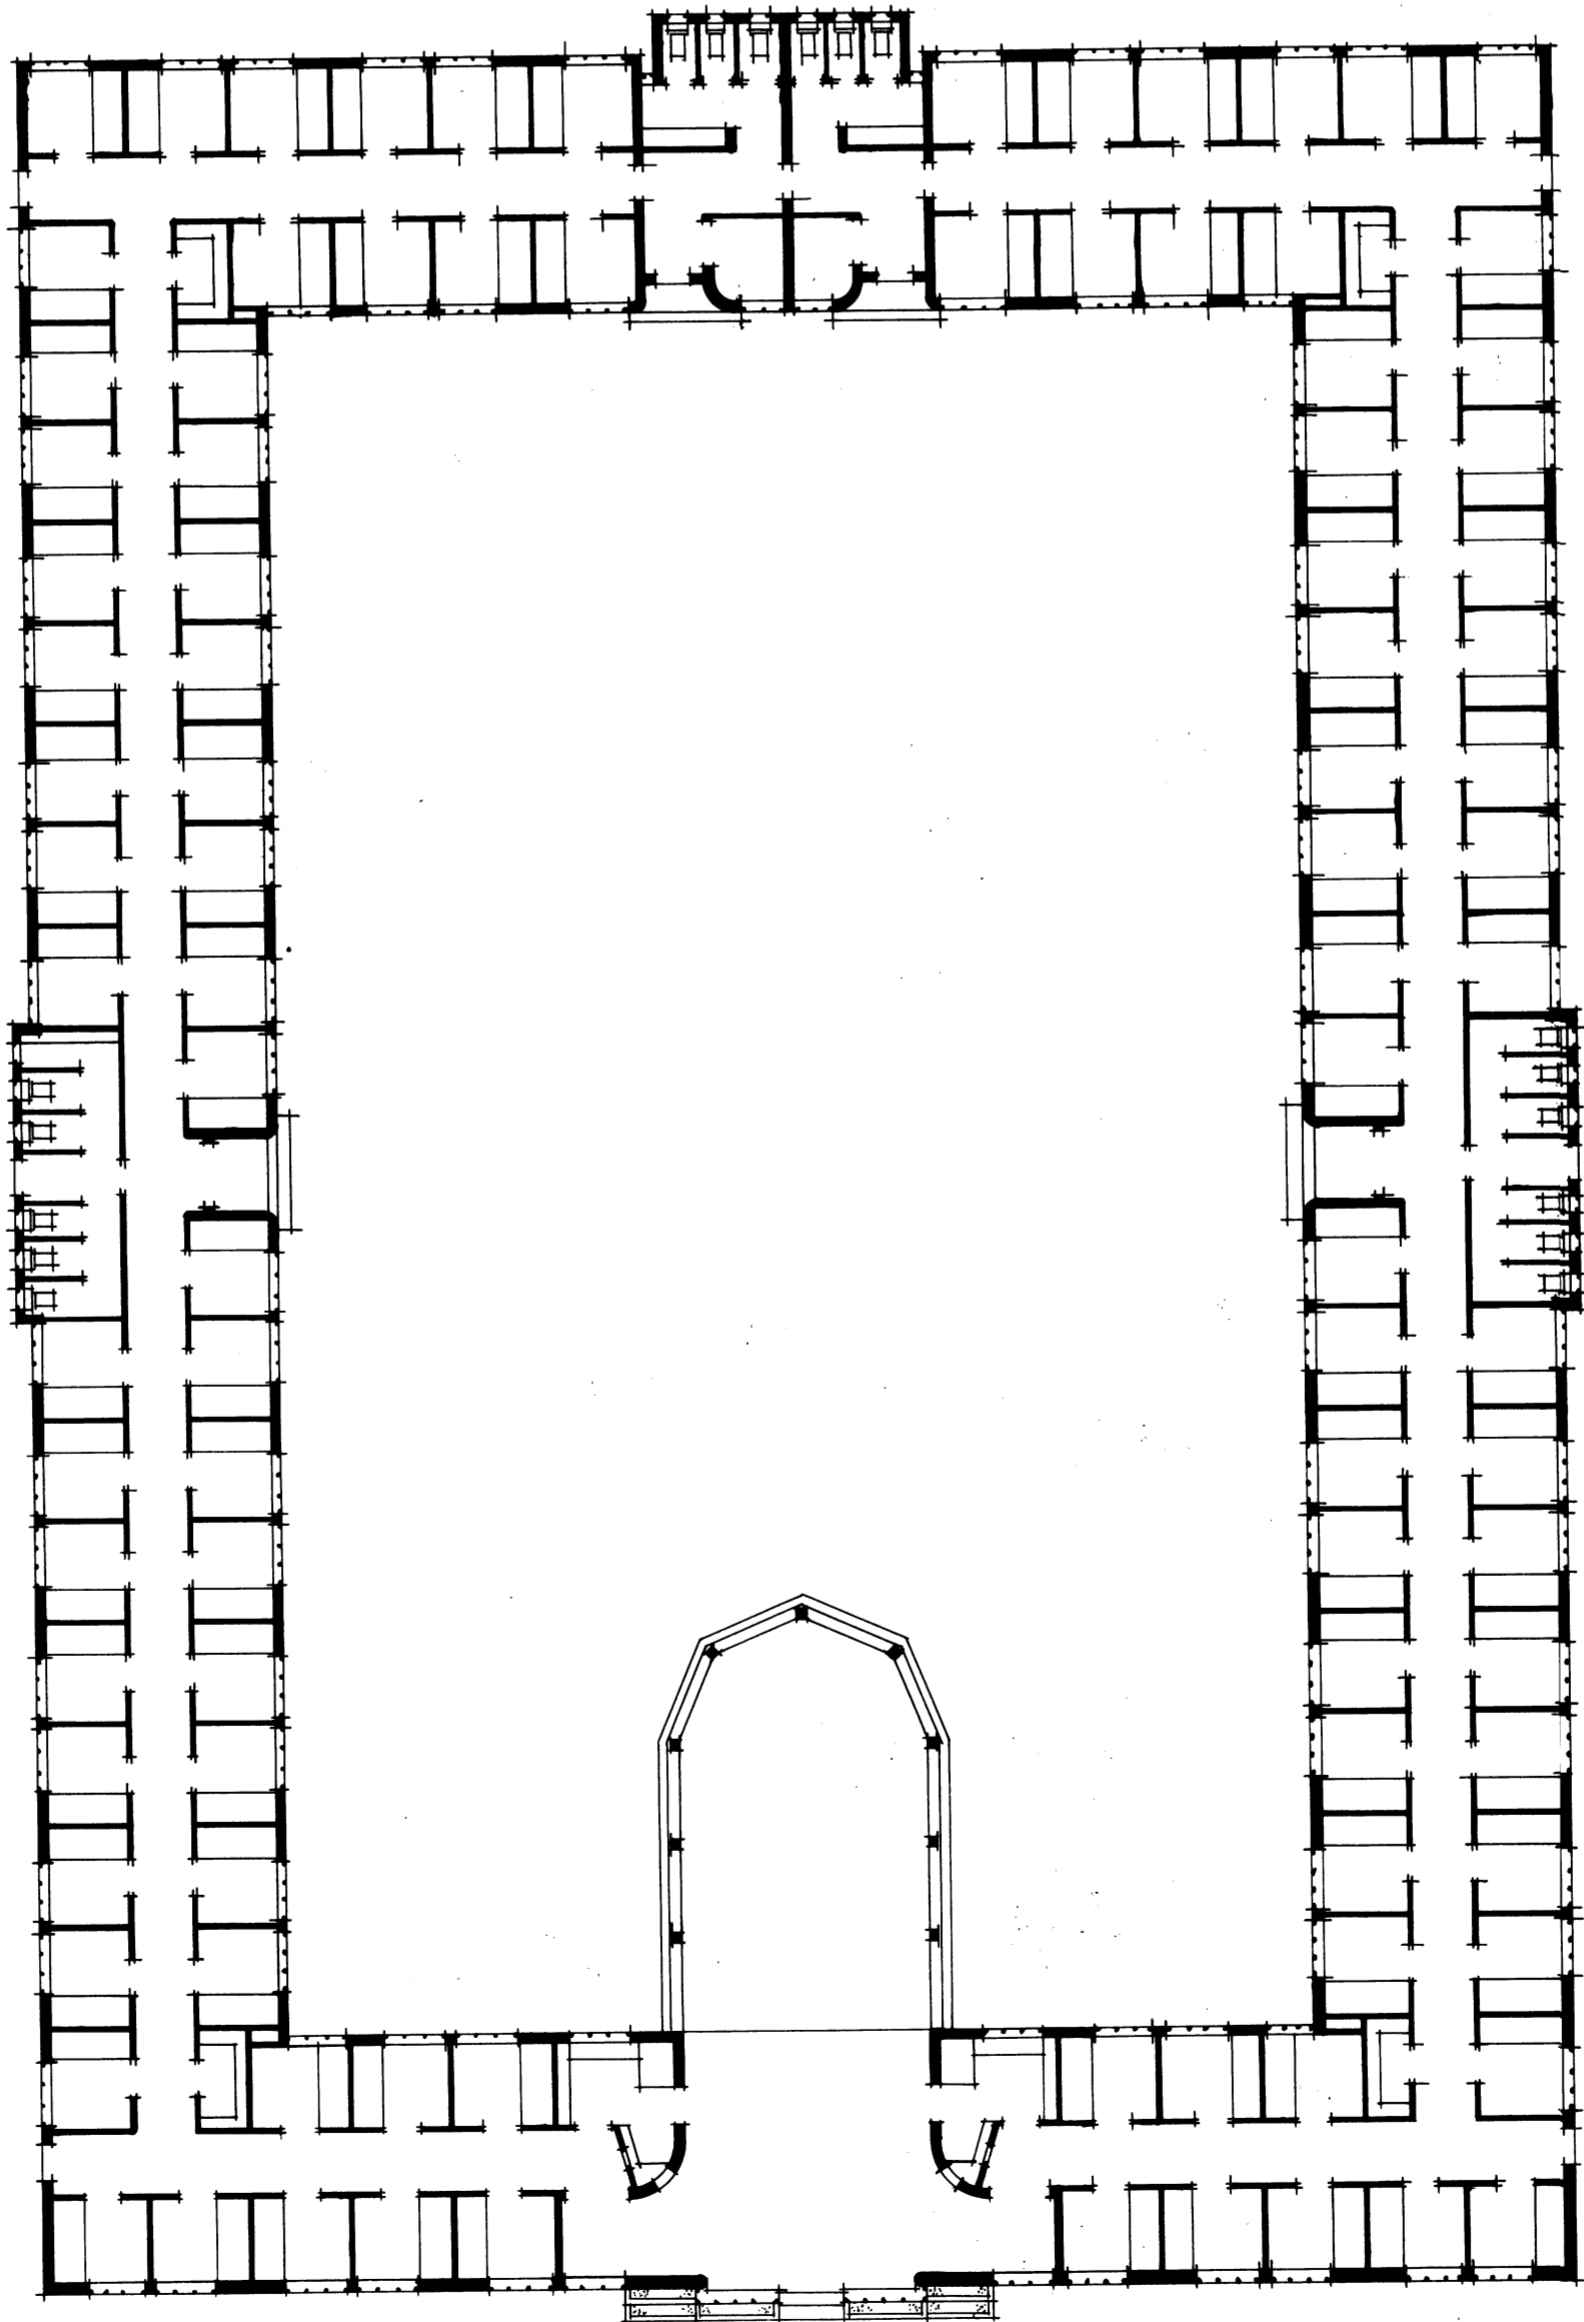

PLAN