



new english medium junior school brakpan

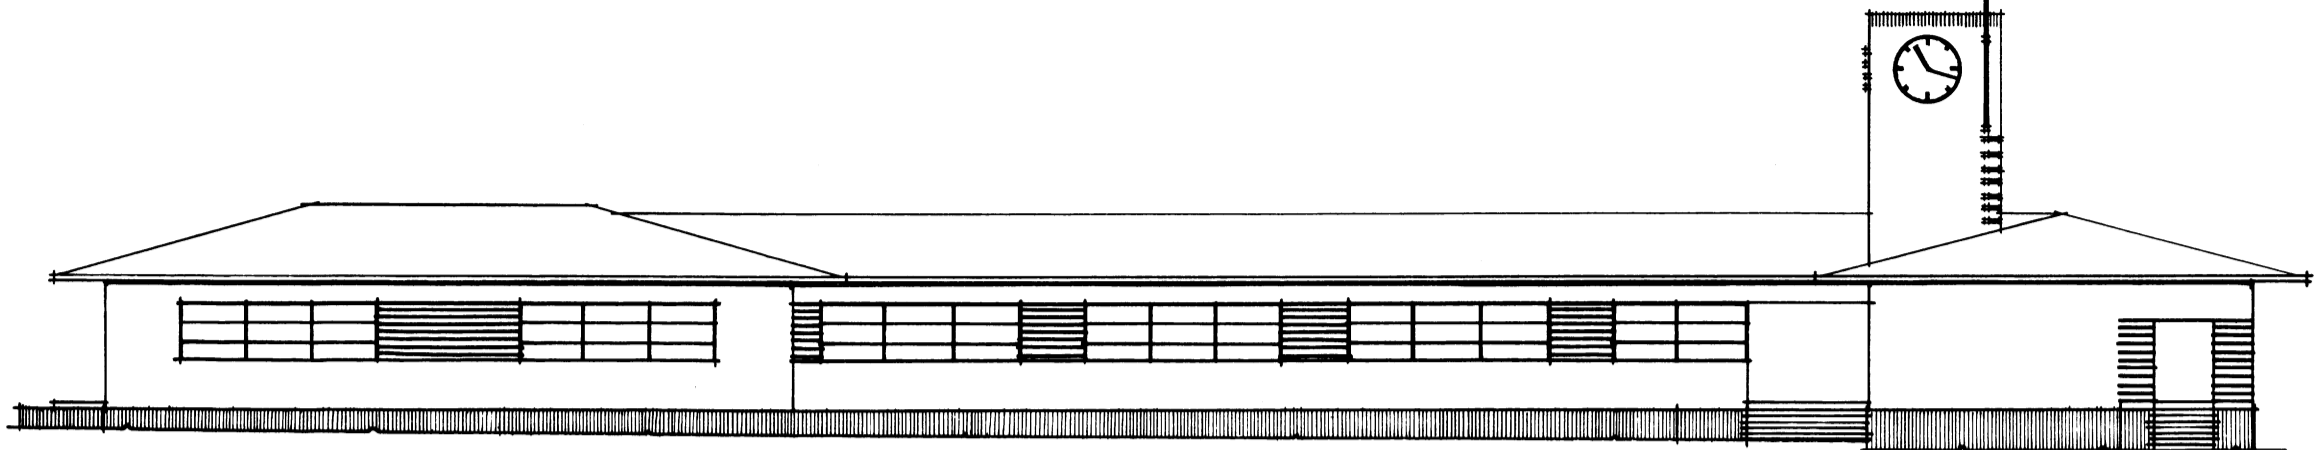

FRONT ELEVATION

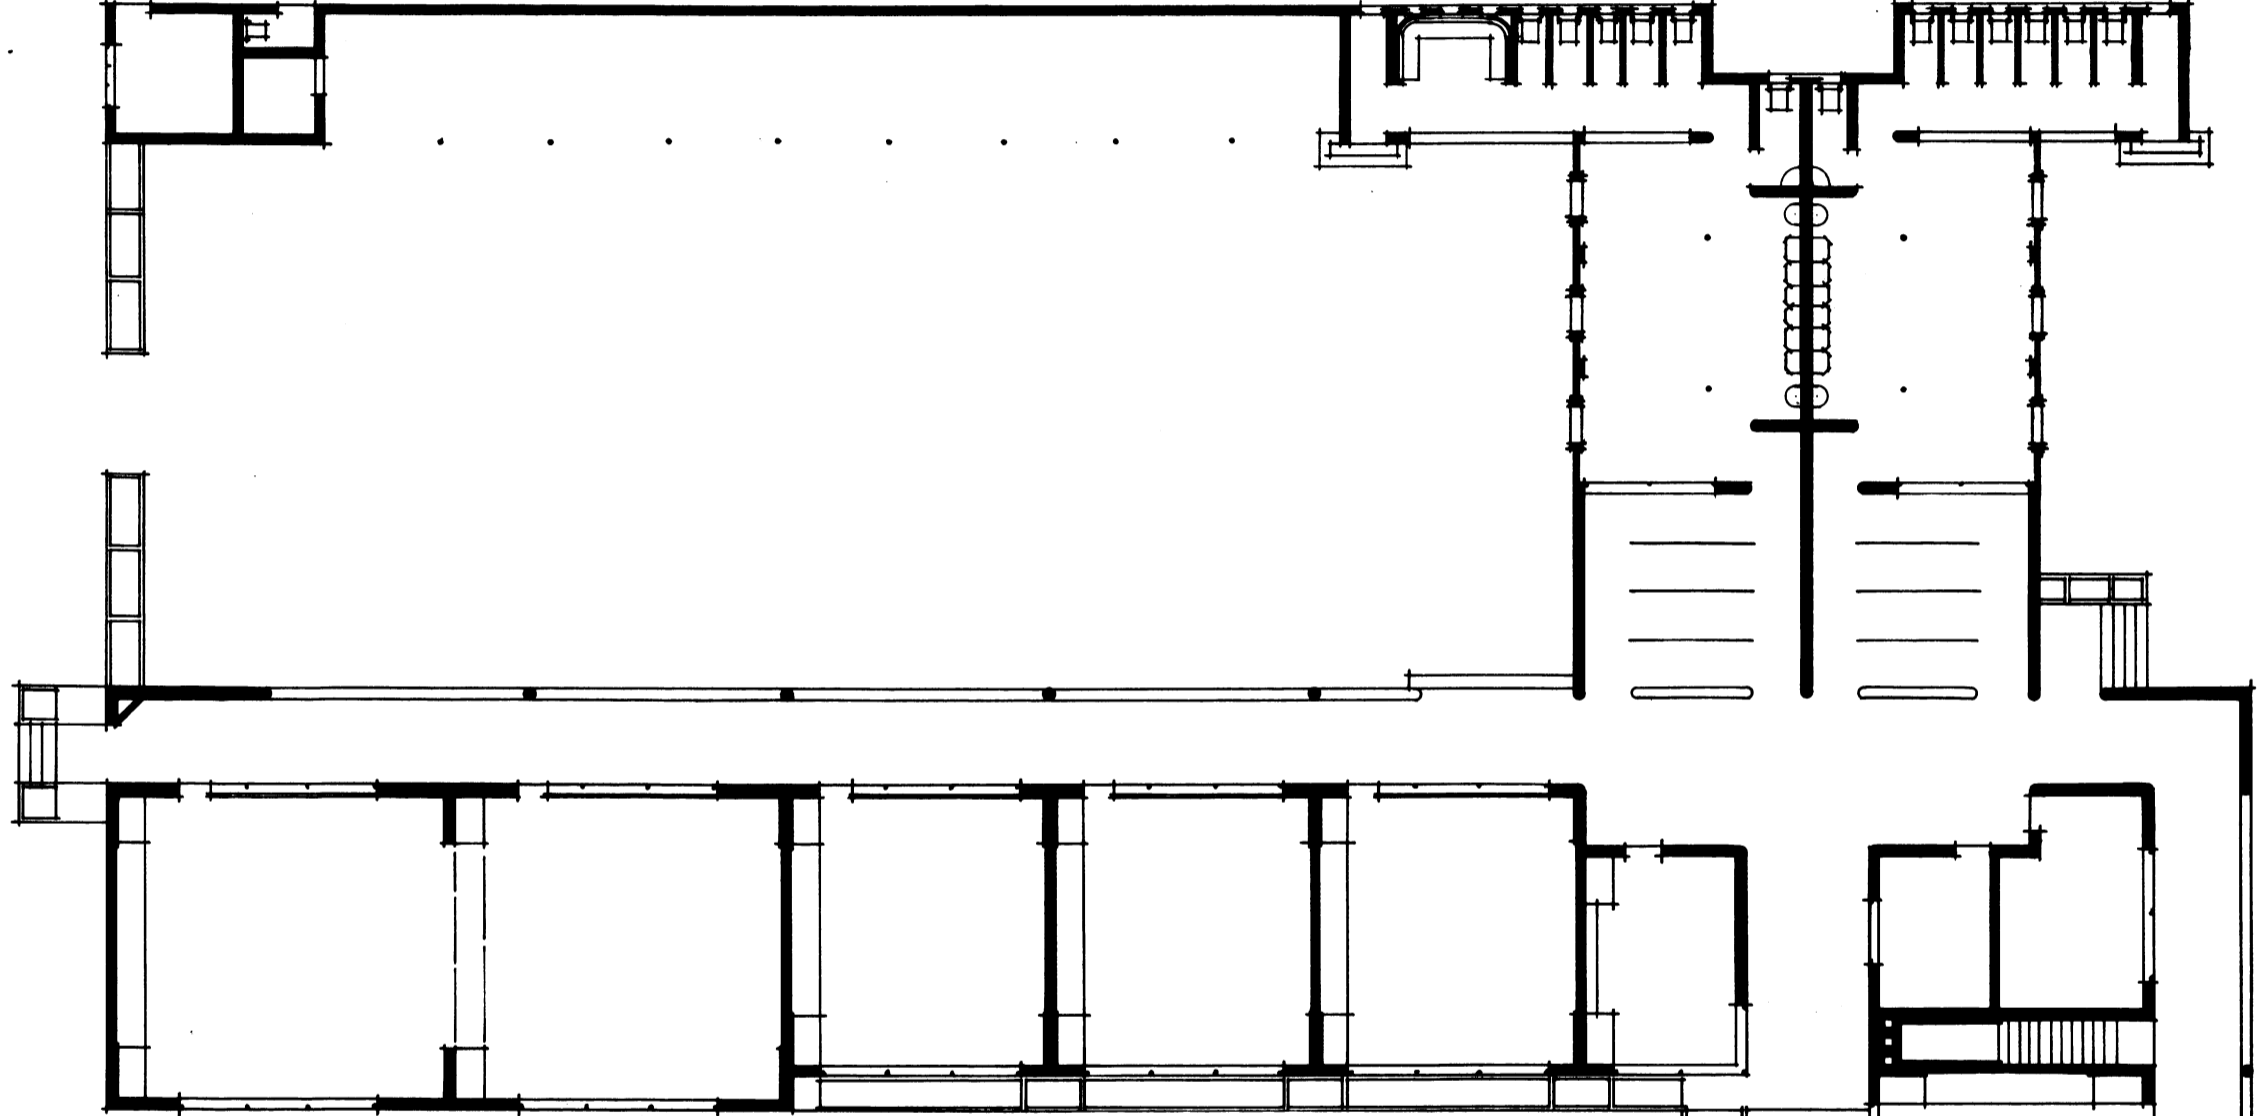

PLAN

